

EXISTING SECTION A

PROPOSED

KEY

BLUE LINES DENOTE PROPOSED EXTERNAL ALTERATIONS AND ARE FOR INFORMATION ONLY. THEY ARE NOT PART OF THIS APPLICATION. REFER TO THE FULL PLANNING APPLICATION ASSOCIATED WITH THIS PD APPLICATION FOR FULL

tasou
associates


PERMITTED DEVELOPMENT
architects + structural engineers

4 Amwell Street, London. EC1R 1UG T:020 7713 7070 F:020 7713 7071 E:tasou@tasou.co.uk




A. 15.03.2022 GRAPHICAL REVISION
B. 18.03.2022 NOTE AMENDED

project	81 BELSIZE PARK GARDENS		
dwg title	SECTION A		
job no.	1698	drwg no.	PD.06
date	FEB 2022	scale @ A3	1:100
		rev.	B

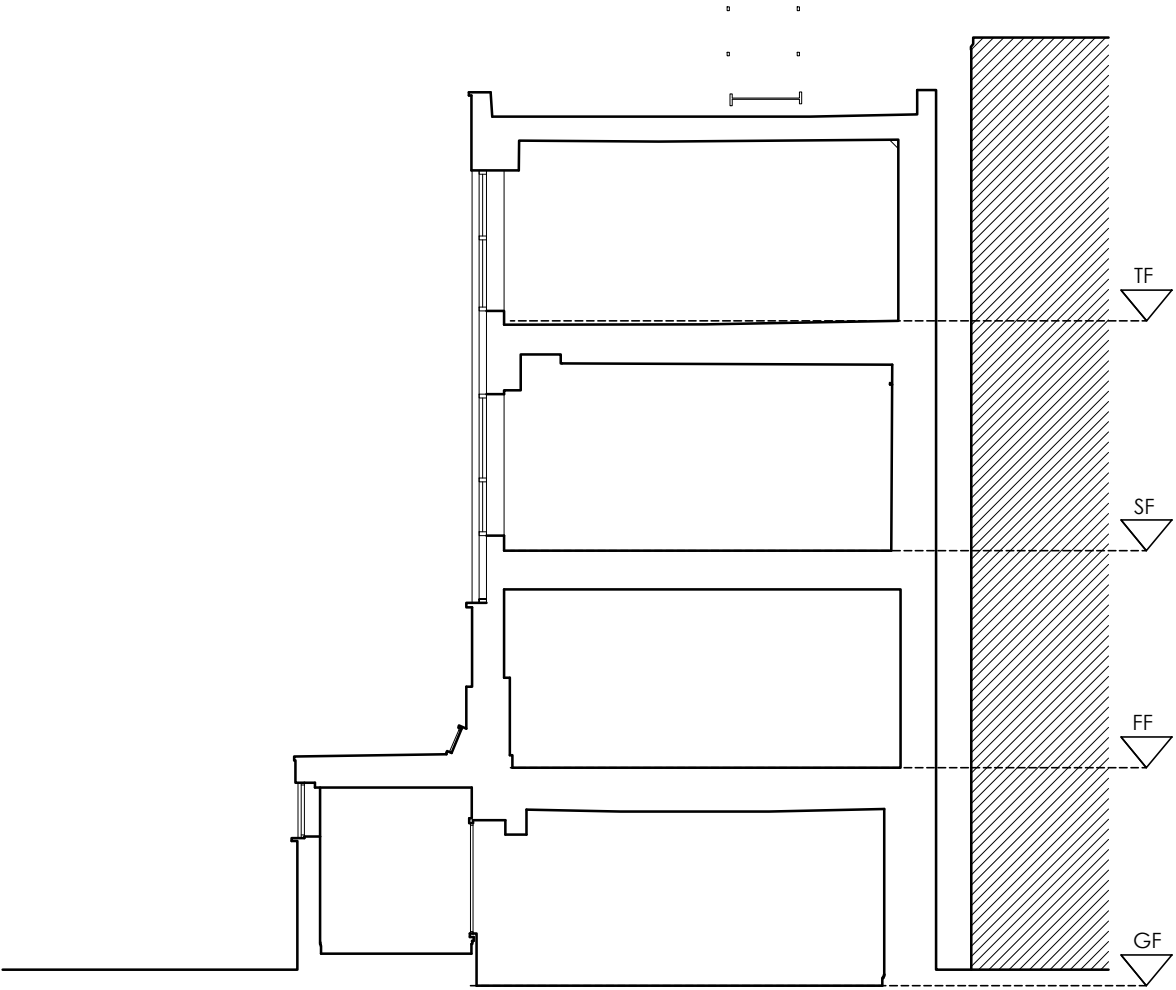

COMMON GARDEN NO. 81 BELSIZE PARK (APPLICATION SITE) NO. 10 LANCASTER STABLES

EXISTING
SECTION B

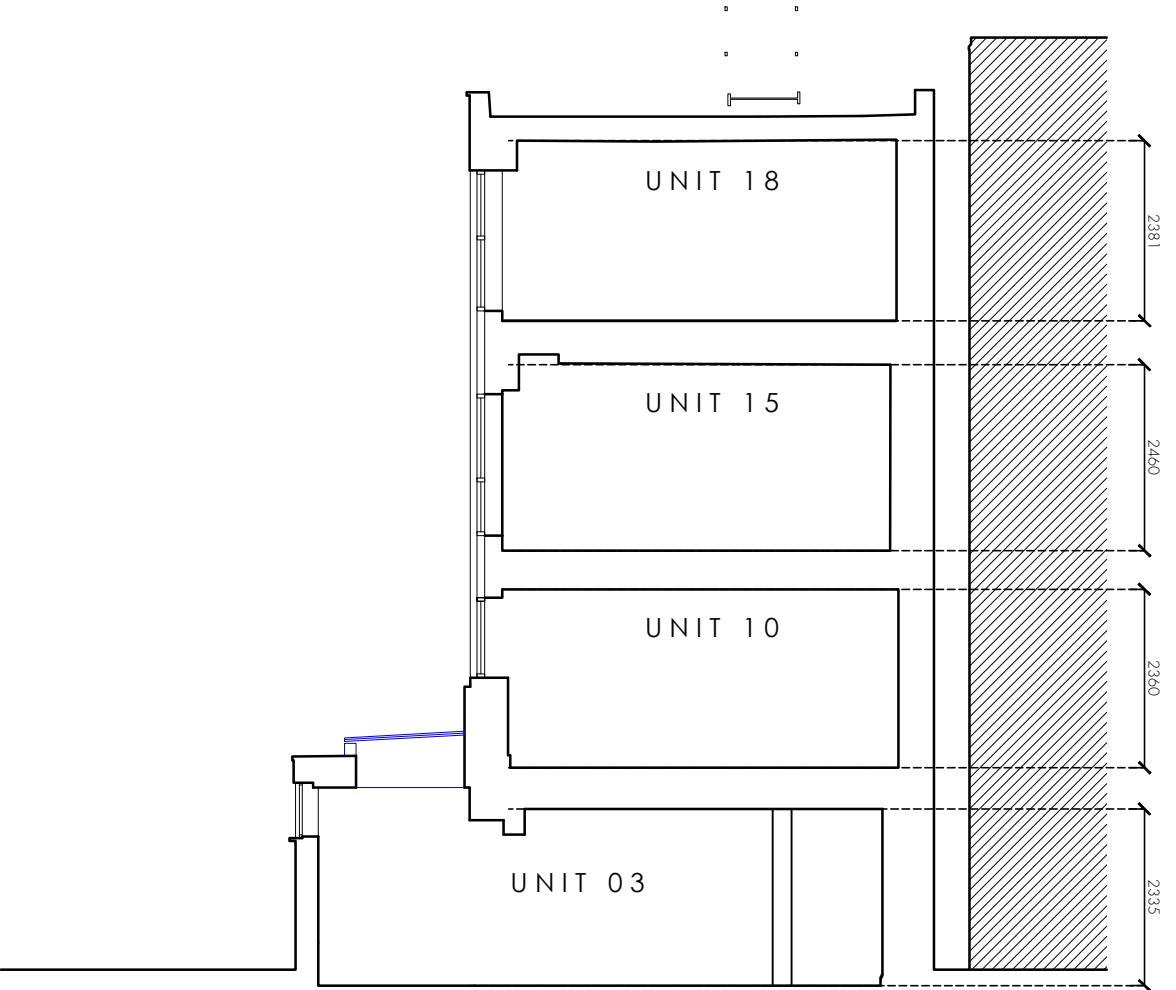

COMMON GARDEN NO. 81 BELSIZE PARK (APPLICATION SITE) NO. 10 LANCASTER STABLES

PROPOSED

KEY

— BLUE LINES DENOTE PROPOSED EXTERNAL ALTERATIONS AND ARE FOR INFORMATION ONLY. THEY ARE NOT PART OF THIS APPLICATION. REFER TO THE FULL PLANNING APPLICATION ASSOCIATED WITH THIS PD APPLICATION FOR FULL




- A. 15.03.2022 DAYLIGHT REVISION
- B. 18.03.2022 NOTE AMENDED

tasou
associates architects + structural engineers

PERMITTED DEVELOPMENT


4 Amwell Street, London. EC1R 1UG T:020 7713 7070 F:020 7713 7071 E:tasou@tasou.co.uk

project	81 BELSIZE PARK GARDENS		
drwg title	SECTION B		
job no.	1698	drwg no.	PD.07
date	FEB 2022	scale @ A3	1:100
		rev.	B

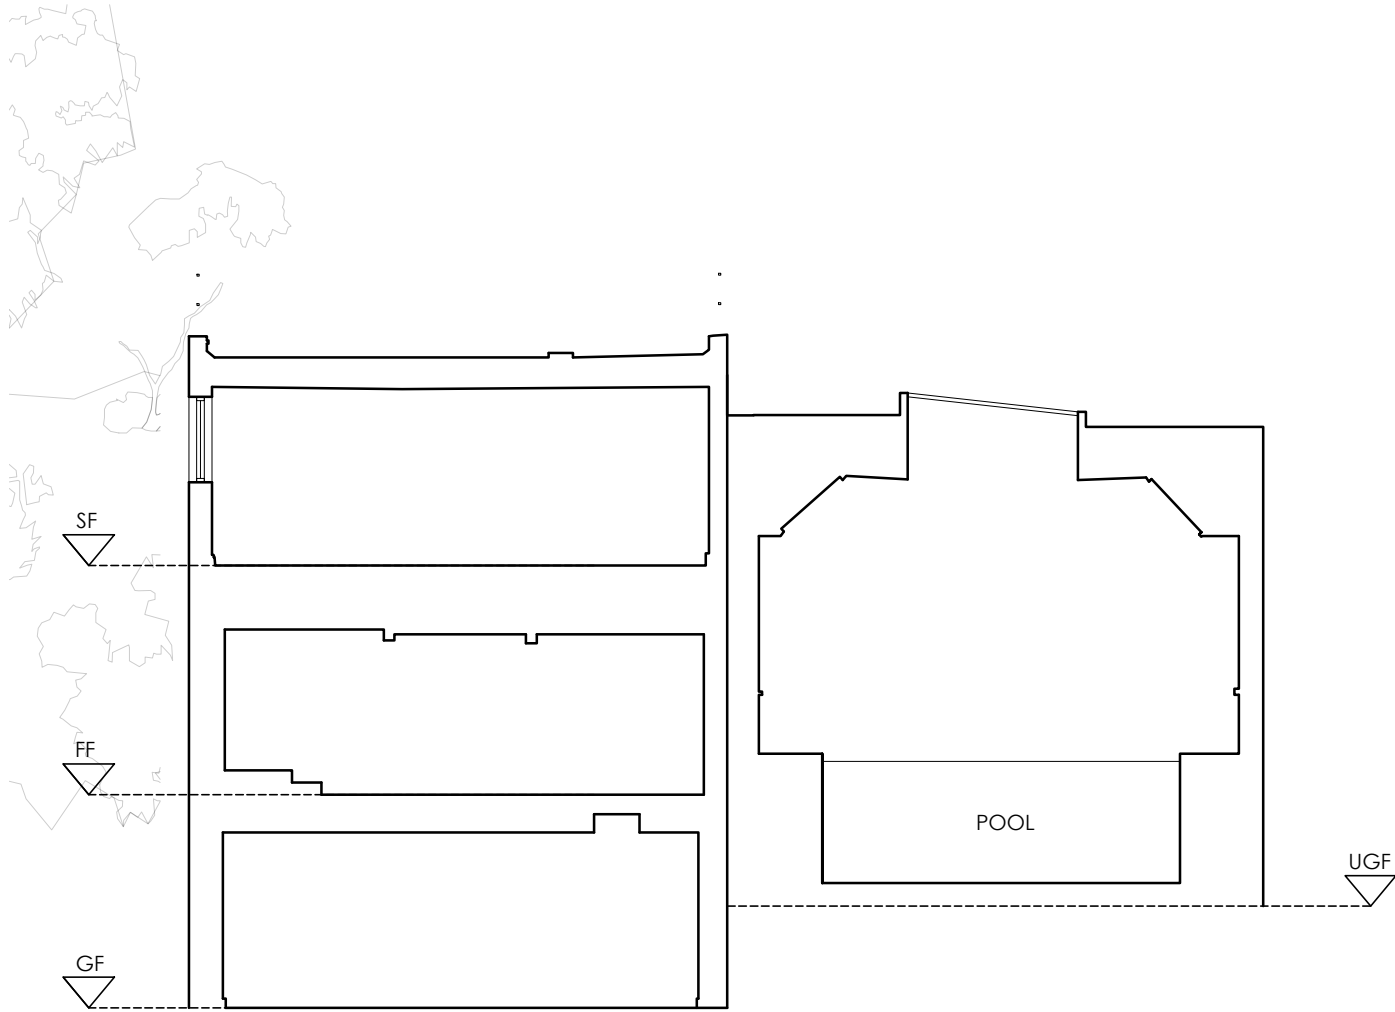

COMMON GARDEN NO. 81 BELSIZE PARK (APPLICATION SITE) NO. 18 LAMBOLLE PLACE

EXISTING SECTION C

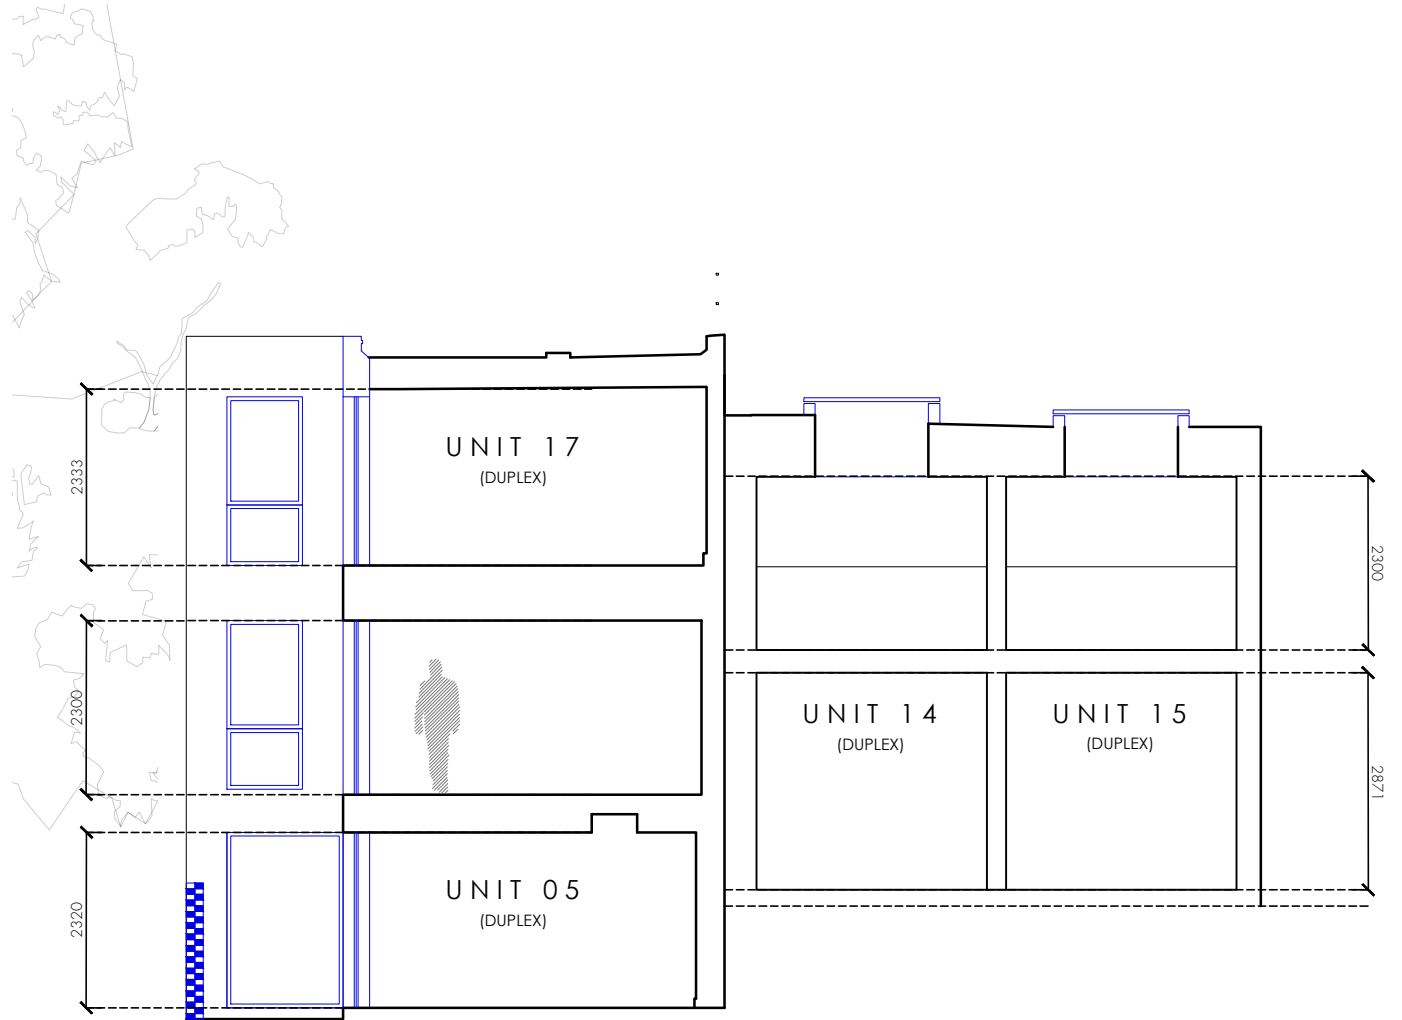

COMMON GARDEN NO. 81 BELSIZE PARK (APPLICATION SITE) NO. 18 LAMBOLLE PLACE

PROPOSED

KEY

BLUE LINES DENOTE PROPOSED EXTERNAL ALTERATIONS AND ARE FOR INFORMATION ONLY. THEY ARE NOT PART OF THIS APPLICATION. REFER TO THE FULL PLANNING APPLICATION ASSOCIATED WITH THIS PD APPLICATION FOR FULL


tasou PERMITTED DEVELOPMENT
associates architects + structural engineers

4 Amwell Street, London. EC1R 1UG T:020 7713 7070 F:020 7713 7071 E:tasou@tasou.co.uk




A. 15.03.2022 GRAPHICAL REVISION
B. 18.03.2022 NOTE AMENDED

project	81 BELSIZE PARK GARDENS		
drwg title	SECTION C		
job no.	1698	drwg no.	PD.08
date	FEB 2022	scale @ A3	1:100
		rev.	B

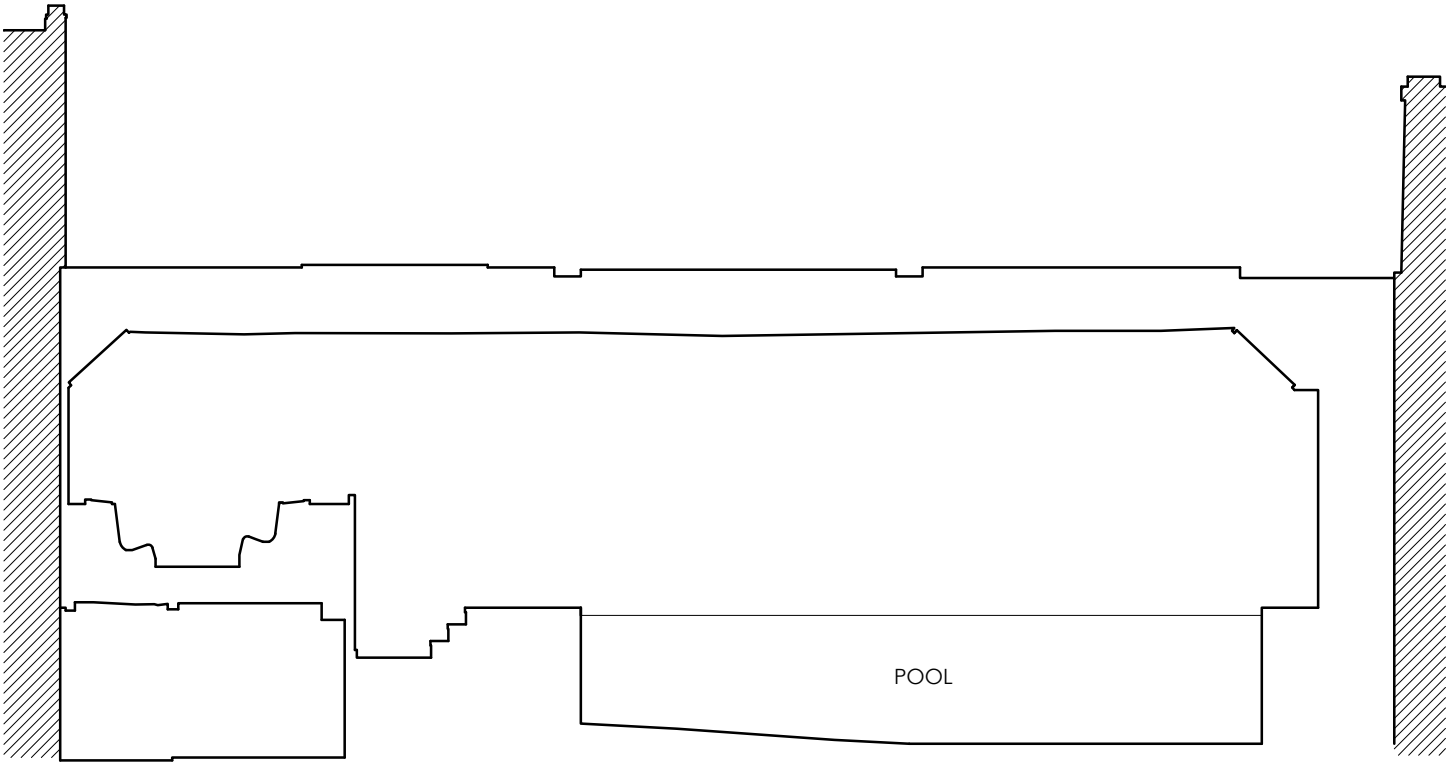

NO. 81 BELSIZE PARK
(APPLICATION SITE)

EXISTING
SECTION D

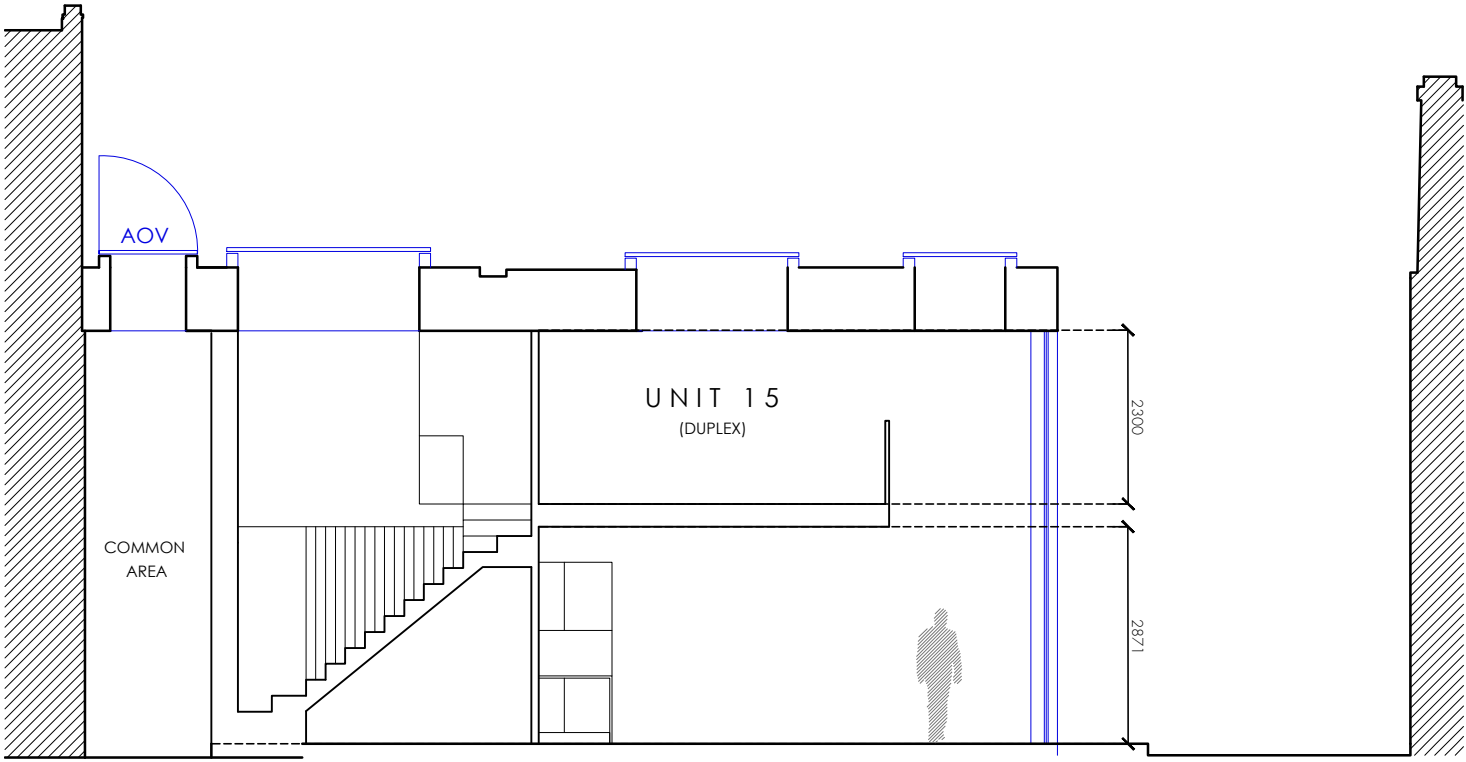

NO. 81 BELSIZE PARK
(APPLICATION SITE)

PROPOSED

KEY

BLUE LINES DENOTE PROPOSED EXTERNAL ALTERATIONS AND ARE FOR INFORMATION ONLY. THEY ARE NOT PART OF THIS APPLICATION. REFER TO THE FULL PLANNING APPLICATION ASSOCIATED WITH THIS PD APPLICATION FOR FULL

tasou
associates architects + structural engineers


4 Amwell Street, London. EC1R 1UG T:020 7713 7070 F:020 7713 7071 E:tasou@tasou.co.uk

PERMITTED DEVELOPMENT



- A. 15.03.2022 DAYLIGHT REVISION
- B. 18.03.2022 NOTE AMENDED

project	81 BELSIZE PARK GARDENS		
drwg title	SECTION D		
job no.	1698	drwg no.	PD.09
date	FEB 2022	scale @ A3	1:100
		rev.	B

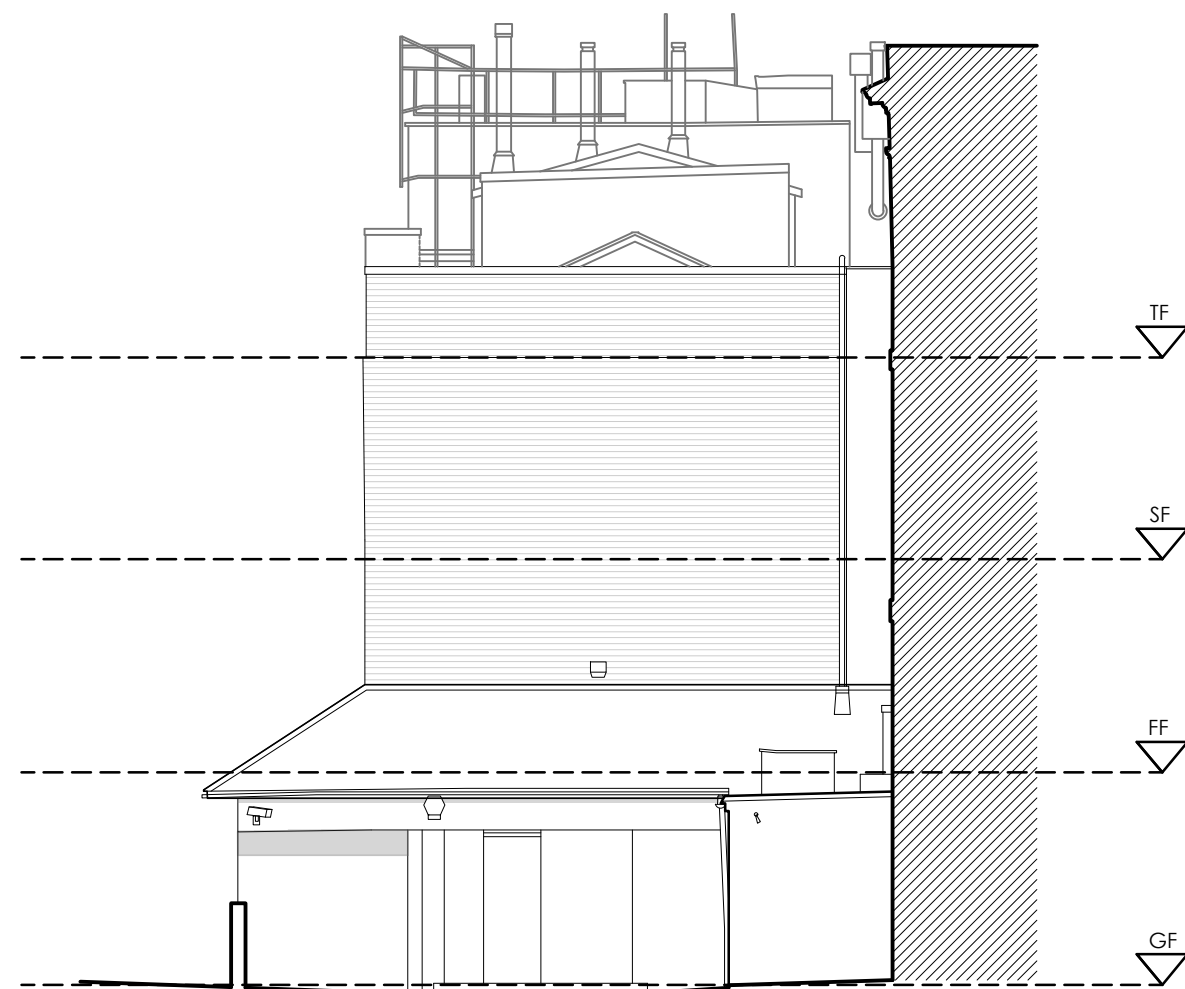


PRIVATE DRIVEWAY NO. 83

NO. 81 BELSIZE PARK

NO. 4 LANCASTER

EXISTING

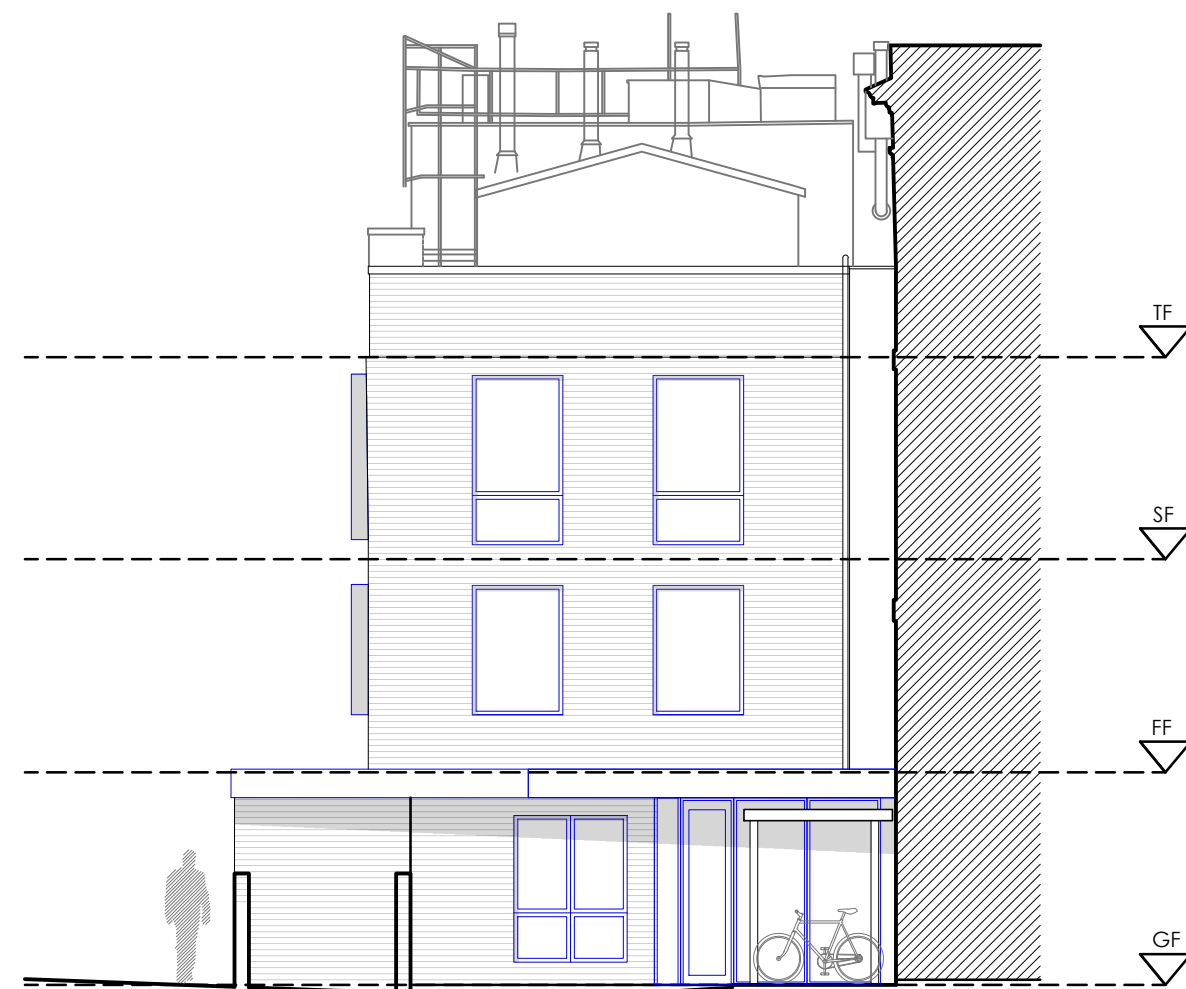

PRIVATE DRIVEWAY NO. 83

NO. 81 BELSIZE PARK

NO. 4 LANCASTER

PROPOSED

KEY

BLUE LINES DENOTE PROPOSED EXTERNAL ALTERATIONS AND ARE FOR INFORMATION ONLY. THEY ARE NOT PART OF THIS APPLICATION. REFER TO THE FULL PLANNING APPLICATION ASSOCIATED WITH THIS PD APPLICATION FOR FULL

tasou
associates

PERMITTED DEVELOPMENT


architects + structural engineers

4 Amwell Street, London. EC1R 1UG T:020 7713 7070 F:020 7713 7071 E:tasou@tasou.co.uk




A. 18.03.2022 NOTE AMENDED

project	81 BELSIZE PARK GARDENS		
dwg title	BELSIZE PARK ELEVATION		
job no.	1698	dwg no.	PD.10
date	FEB 2022	scale @ A3	1:100
		rev.	A

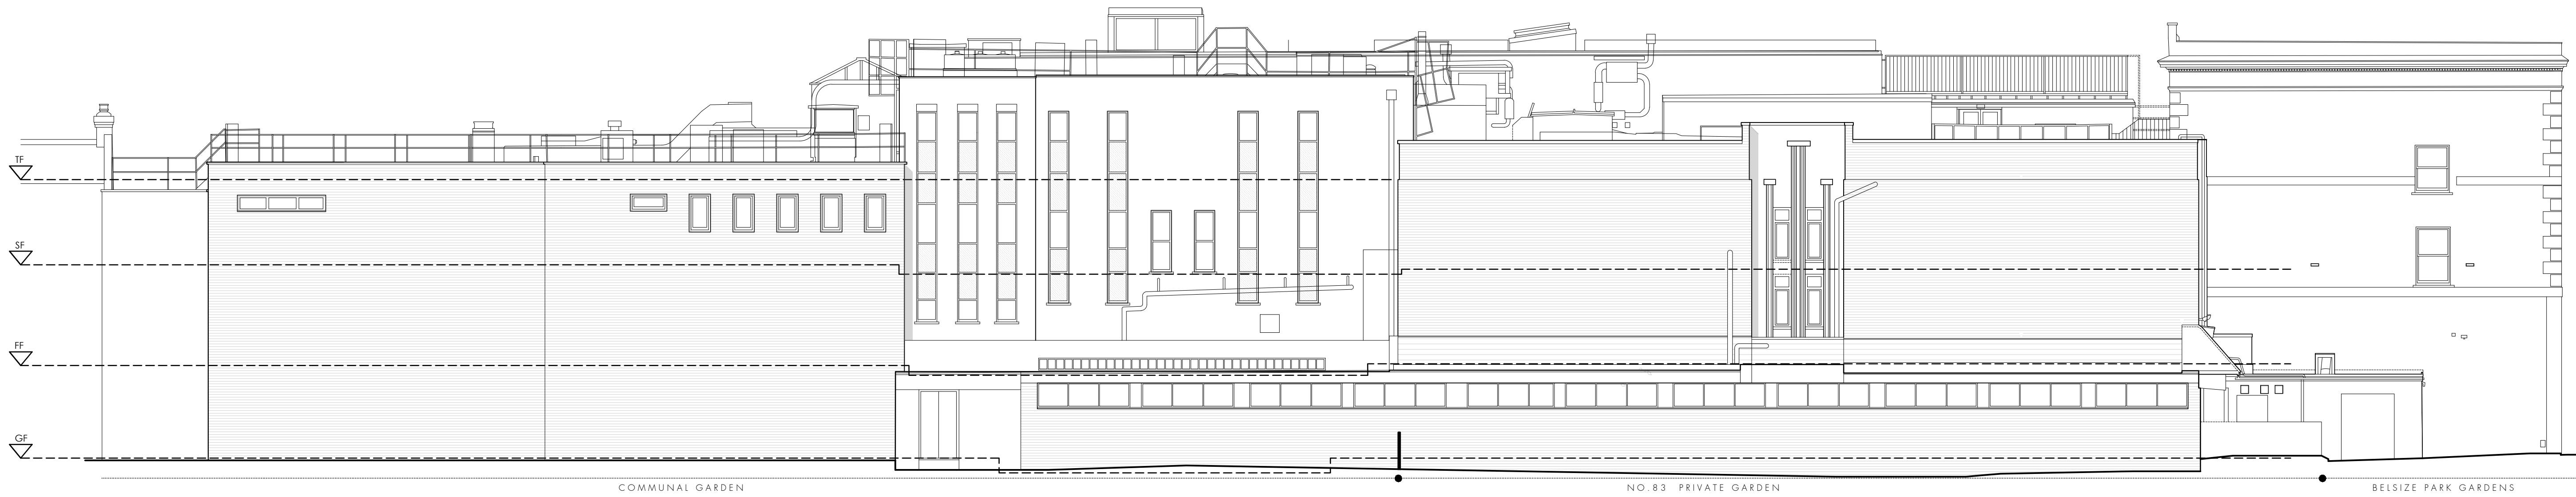

EXISTING

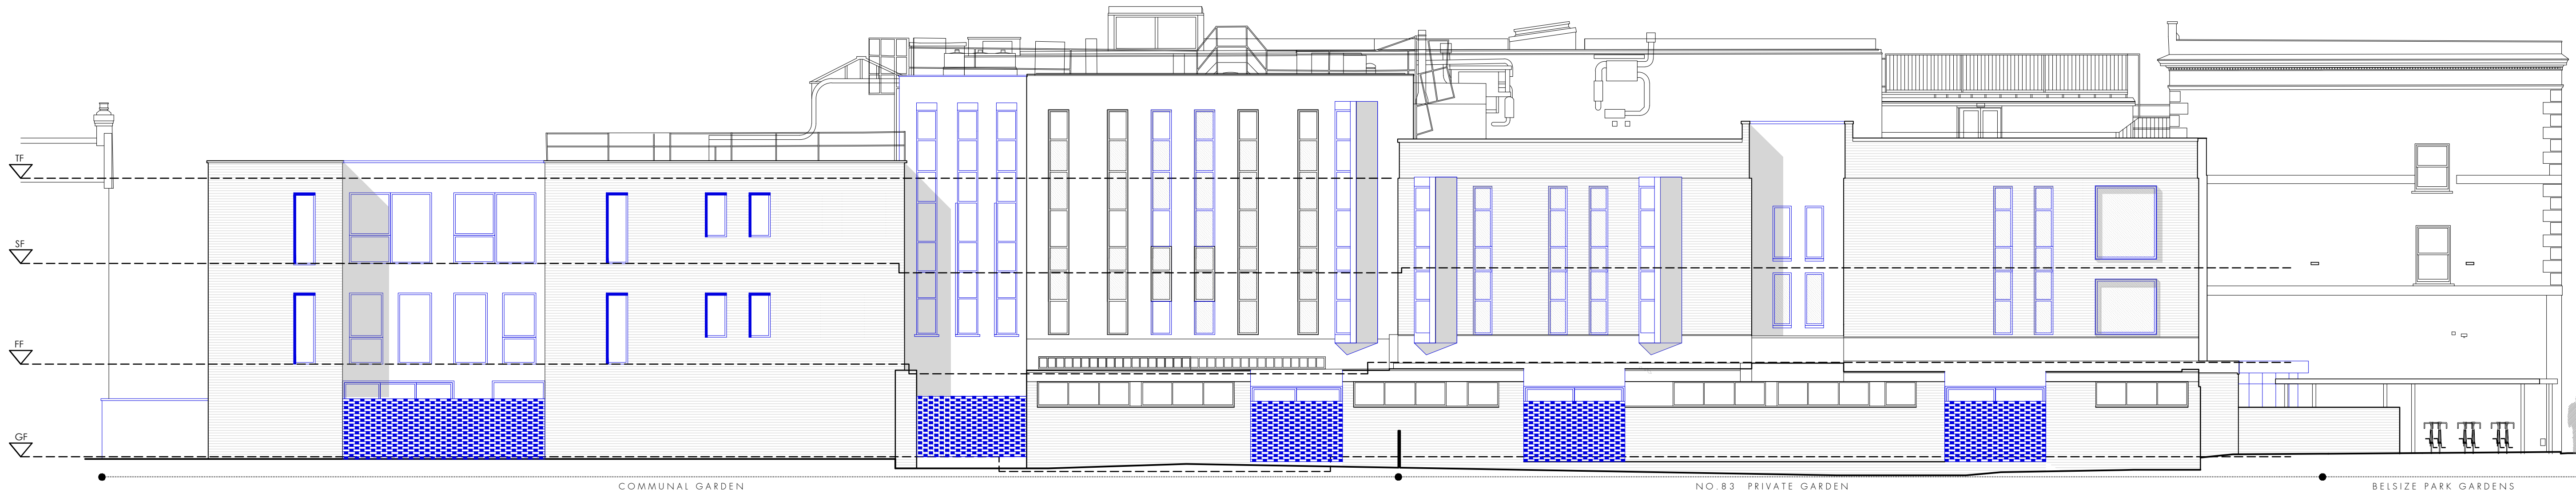

PROPOSED

KEY

— BLUE LINES DENOTE PROPOSED EXTERNAL ALTERATIONS AND ARE FOR INFORMATION ONLY. THEY ARE NOT PART OF THIS APPLICATION. REFER TO THE FULL PLANNING APPLICATION ASSOCIATED WITH THIS PD APPLICATION FOR FULL

tasou
associates

PERMITTED DEVELOPMENT

architects + structural engineers

4 Armwell Street, London. EC1R 1UQ T:020 7713 7070 F:020 7713 7071 E:tasou@tasou.co.uk



- A. 15.03.2022 DAYLIGHT REVISION
B. 18.03.2022 NOTE AMENDED

project	81 BELSIZE PARK GARDENS		
dwg title	EAST ELEVATION		
job no.	1698	dwg no.	PD.11
date	FEB 2022	scale @ A1	1:100
		rev.	B