



ELEVATION C-C' – WEST ELEVATION  
SCALE 1:50

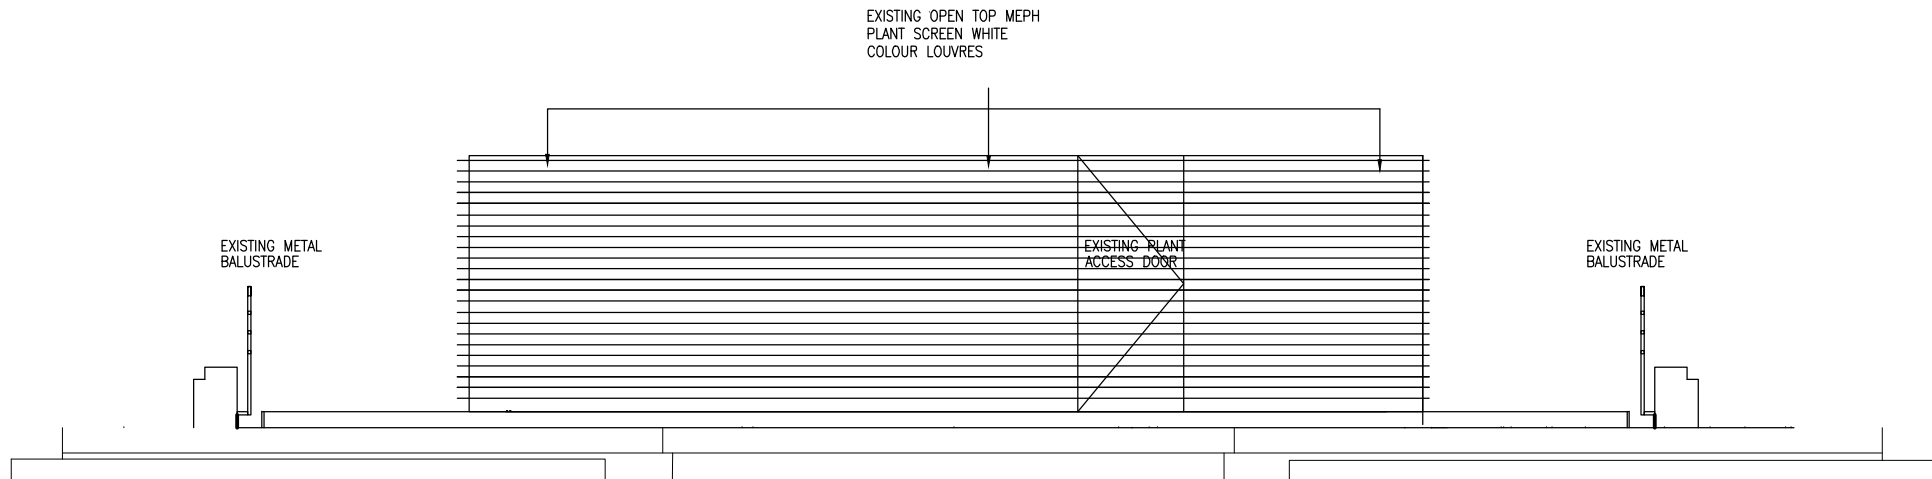

ELEVATION D-D' – EAST ELEVATION  
SCALE 1:50

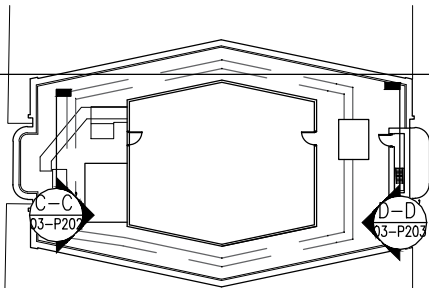

ELEVATION LOCATION PLAN  
NTS

DO NOT SCALE ANY DIMENSIONS OFF THIS DRAWING. ANY DISCREPANCIES BETWEEN THIS DRAWING AND OTHER INFORMATION ARE TO BE REFERRED TO SHAW STUDIOS. WHERE THE DRAWING RELATES TO AN EXISTING BUILDING OR COMPLETED CONSTRUCTION THE CONTRACTOR IS RESPONSIBLE FOR CHECKING THAT THERE IS NO CONFLICT BETWEEN ACTUAL BUILDING DIMENSIONS AND DRAWING DIMENSIONS. IN THE EVENT OF DISCREPANCIES BETWEEN THIS DRAWING AND SUBCONTRACTORS APPROVED WORKING DRAWINGS FOR RELEVANT BUILDING COMPONENTS, THE SUBCONTRACTORS DRAWING SHALL TAKE PRECEDENCE. ANY CONFLICTS ARISING OUT OF INFORMATION AS NOTED ABOVE MUST BE REPORTED IMMEDIATELY TO SHAW STUDIOS. THIS DRAWING IS THE COPYRIGHT OF SHAW STUDIOS. ALL DIMENSIONS ARE IN MILLIMETRES UNLESS OTHERWISE STATED.

REV	DATE	PURPOSE OF ISSUE	BY
P2	14.03.22	FOR PLANNING APPLICATION	CA
P1	24.01.22	PLANNING REVIEW	CA

client	F74 H CHATEAU S.A.R.L.
project	60 CHARLOTTE STREET LONDON W1T 2NU

drawing title	EXTERNAL ELEVATIONS PROPOSED
date	24.01.22
scale	AS@A2
dwn.	CA
drawing number	P227-21-A-03-P202
rev.	P2

	<p>Unit 403, Bon Marche Centre, 241 Ferndale Road, London, SW9 8BJ tel: 020 7274 3506 <a href="http://www.shawstudios.co.uk">www.shawstudios.co.uk</a></p>
status	PLANNING