




Existing Lower Ground floor
Scale 1:100

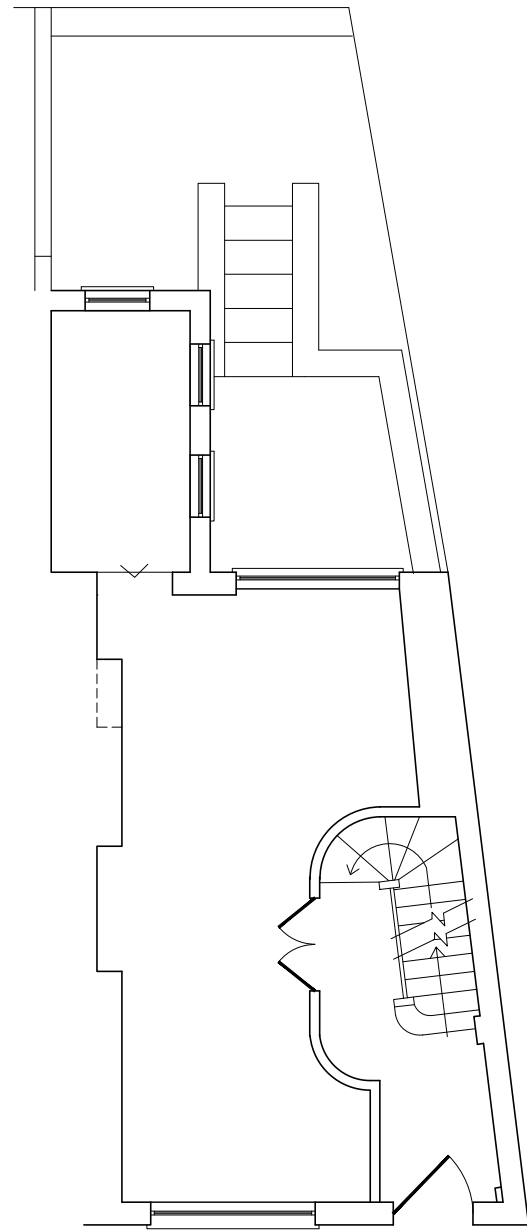


Existing Ground floor
Scale 1:100

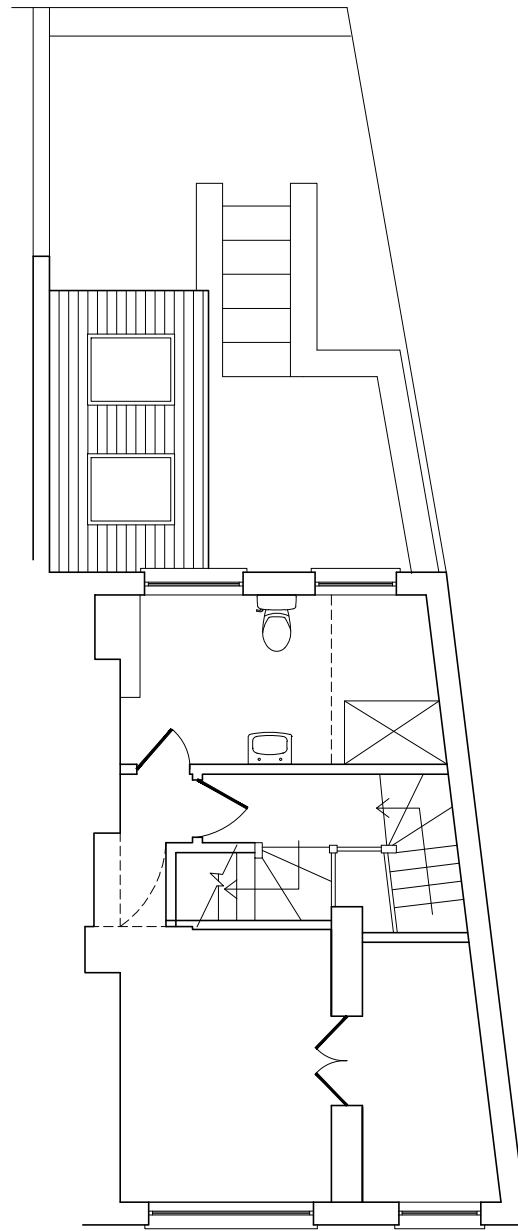


Existing First floor
Scale 1:100

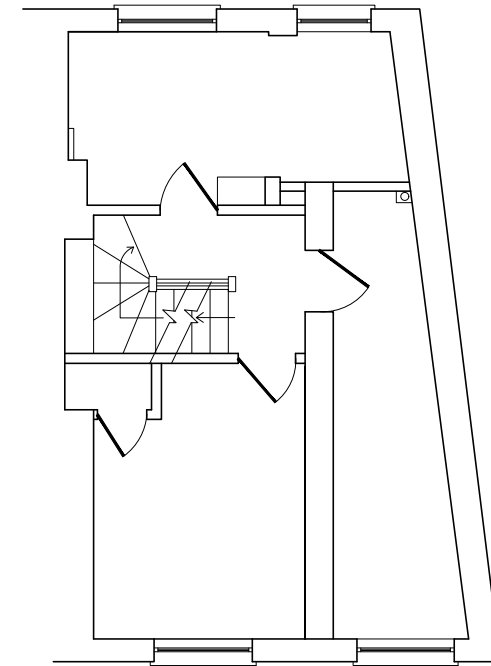

Existing Second floor
Scale 1:100

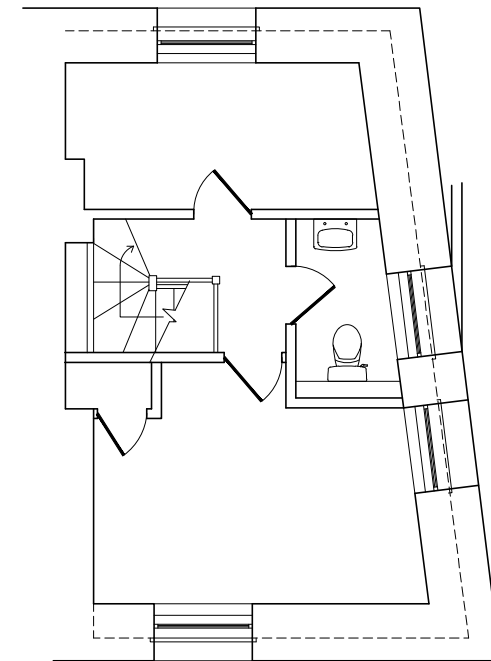

Existing Third floor
Scale 1:100

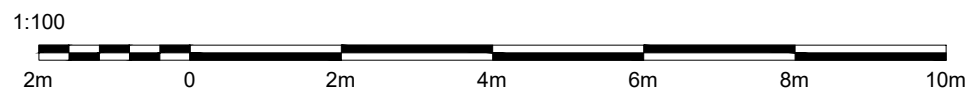

All dimensions must be checked on site and not scaled from this drawing. Any dimensional discrepancies discovered must be reported to the Surveyor before proceeding. This drawing is to be read in conjunction with all relevant documents.

This drawing is copyright © and may not be reproduced without permission

Revisions

Rev	Date	Description
-	-	-

CLIENT

AFLUX

JOB DESCRIPTION

2 Berkley Road
Primrose Hill

DRAWING TITLE


Existing Floor Plans

Scale	Date	Drawn	Checked
1:100@A3	MAR 22	AJ	SC


cubic
Cubic Building Surveying
Trading style of Cubic Property Consulting Ltd
Verona, Bolney Road, Lower Shiplake
Henley-on-Thames, RG9 3NT
www.cubicbs.co.uk
T: 07961 111245

Drawing Number	C33185 -100
----------------	-------------


10cm

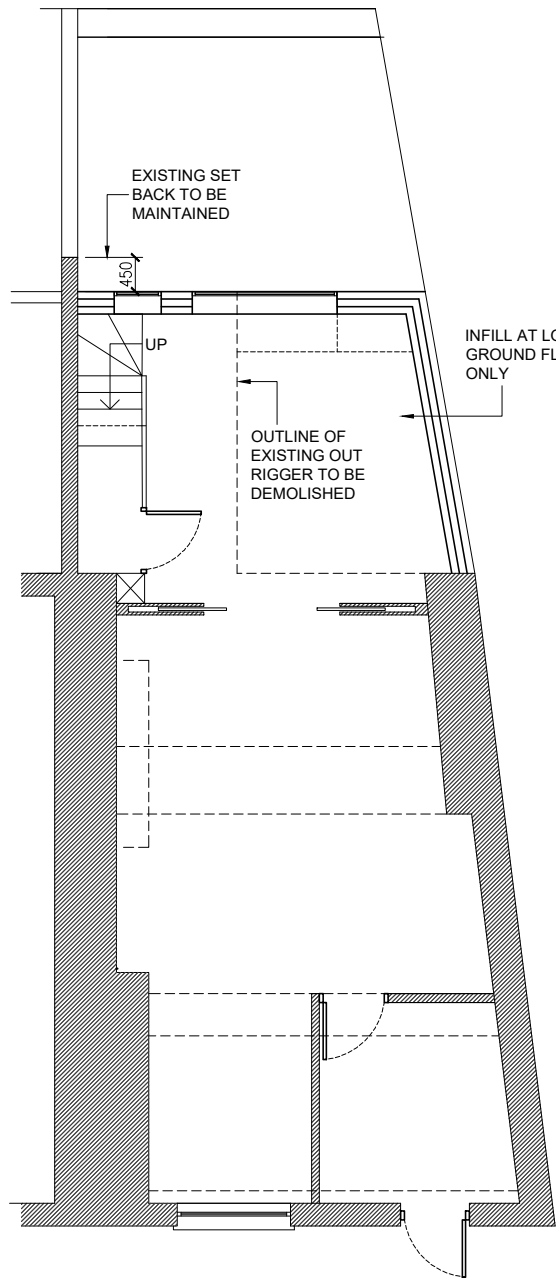


Proposed Lower Ground floor
Scale 1:100

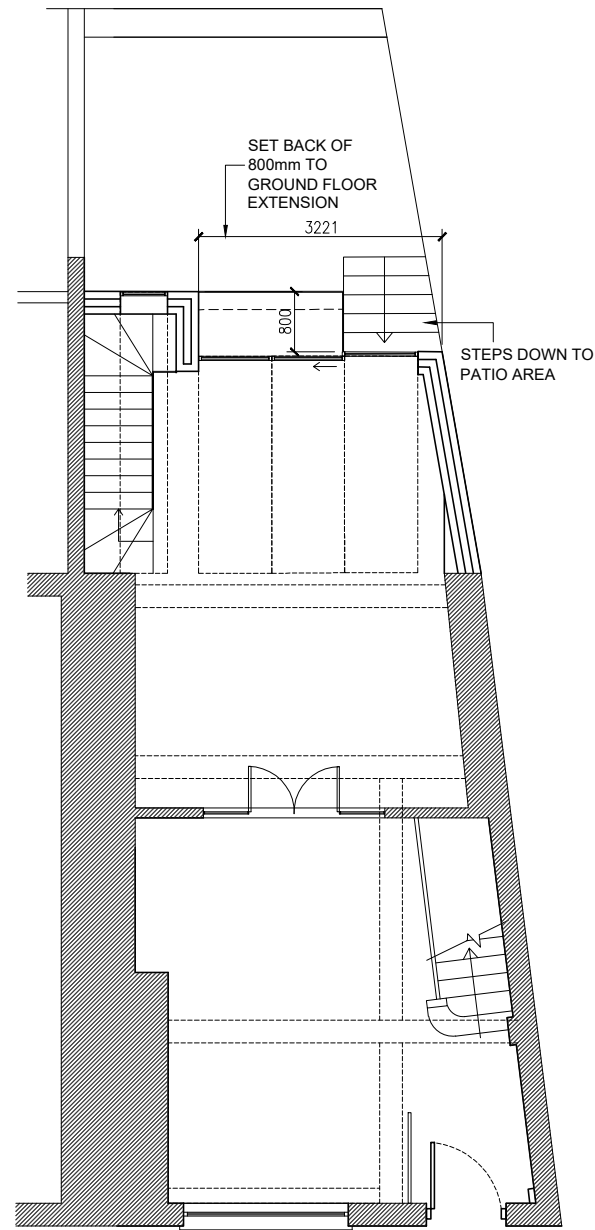


Proposed Ground floor
Scale 1:100

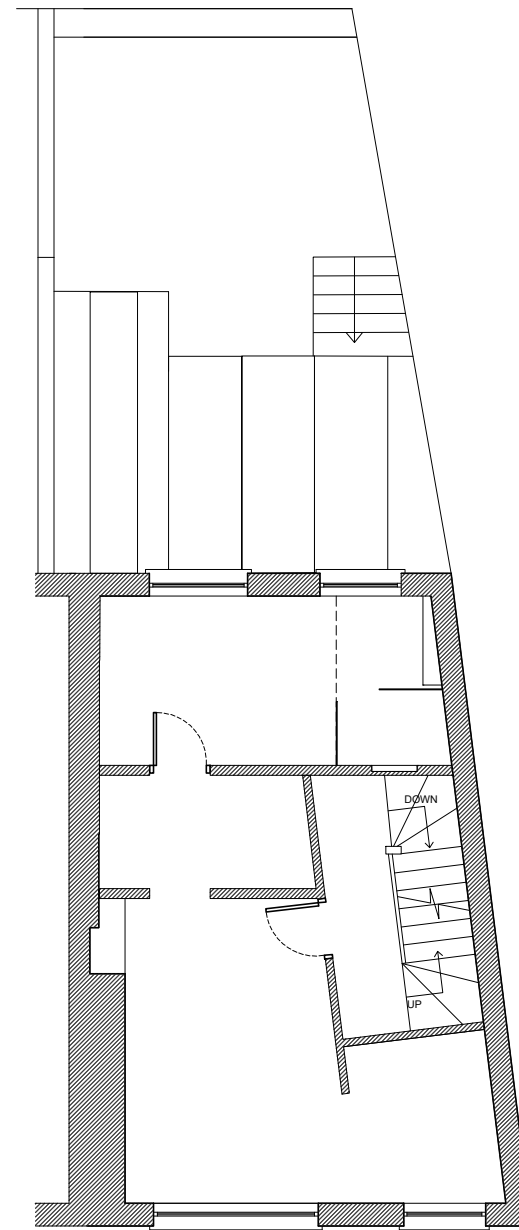

Proposed First floor
Scale 1:100

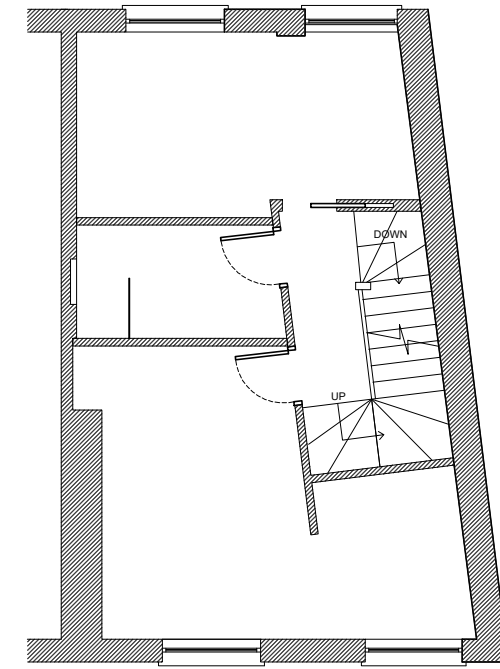


Proposed Second floor
Scale 1:100

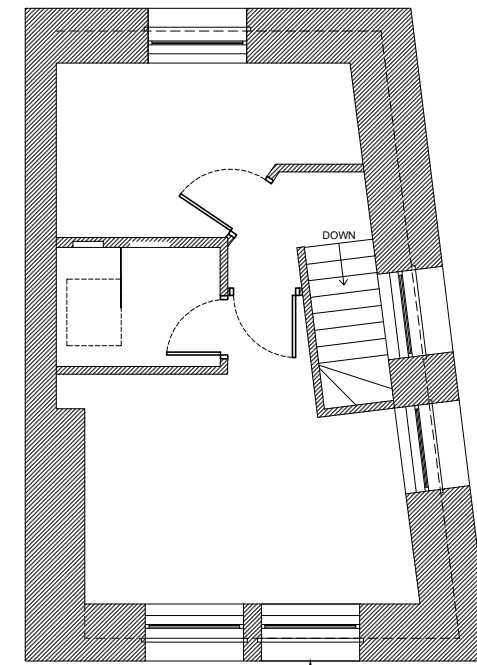

Proposed Third floor
Scale 1:100

1:100

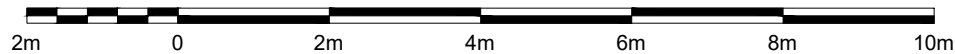

All dimensions must be checked on site and not scaled from this drawing. Any dimensional discrepancies discovered must be reported to the Surveyor before proceeding. This drawing is to be read in conjunction with all relevant documents.

This drawing is copyright © and may not be reproduced without permission

Revisions		
-	-	-

CLIENT
AFLUX

JOB DESCRIPTION
2 Berkley Road
Primrose Hill




DRAWING TITLE
Proposed Floor Plans

Scale	Date	Drawn	Checked
1:100@ A3	MAR 22	AJ	SC

cubic
Cubic Building Surveying
Trading style of Cubic Property Consulting Ltd
Verona, Bolney Road, Lower Shiplake
Henley-on-thames, RG9 3NT
www.cubicbs.co.uk
T: 07961 111245

Drawing Number C33185 -101

10cm

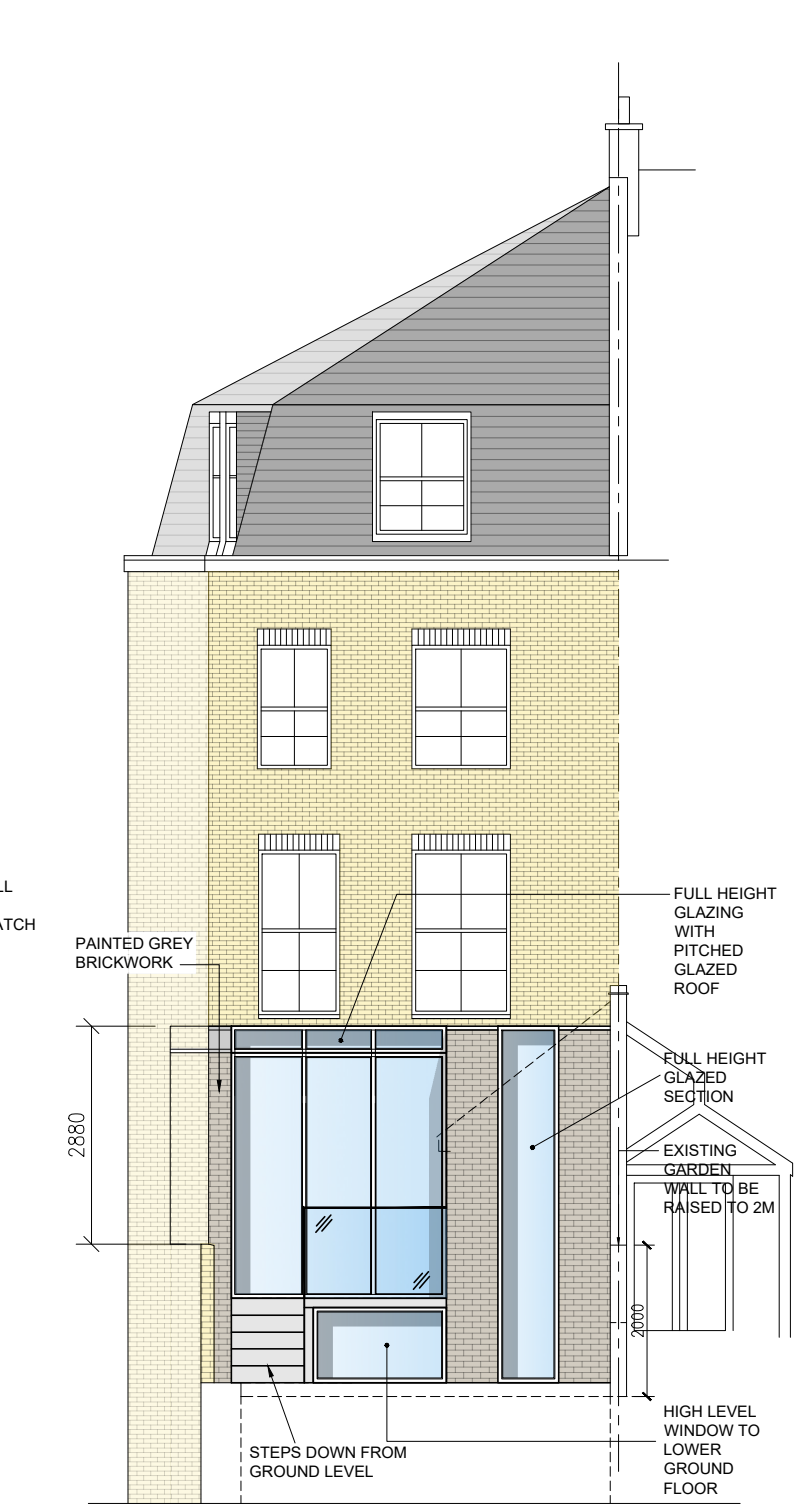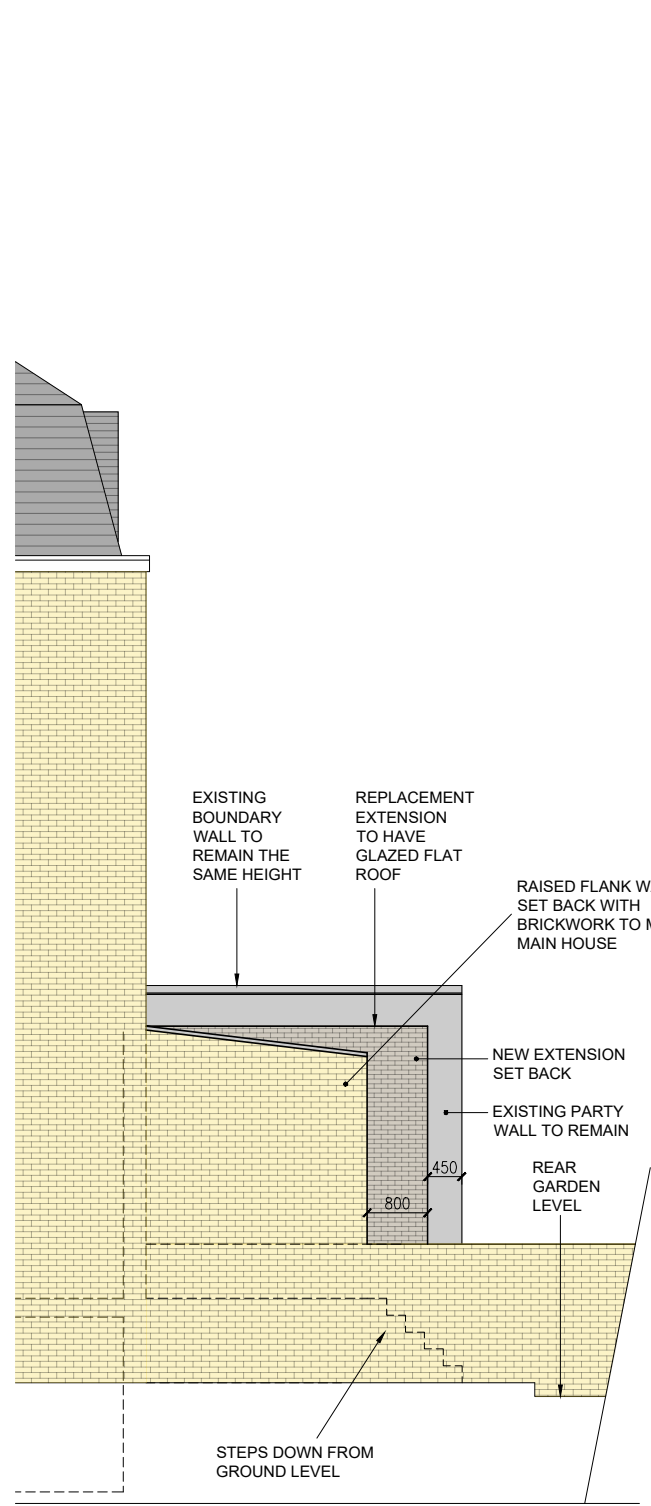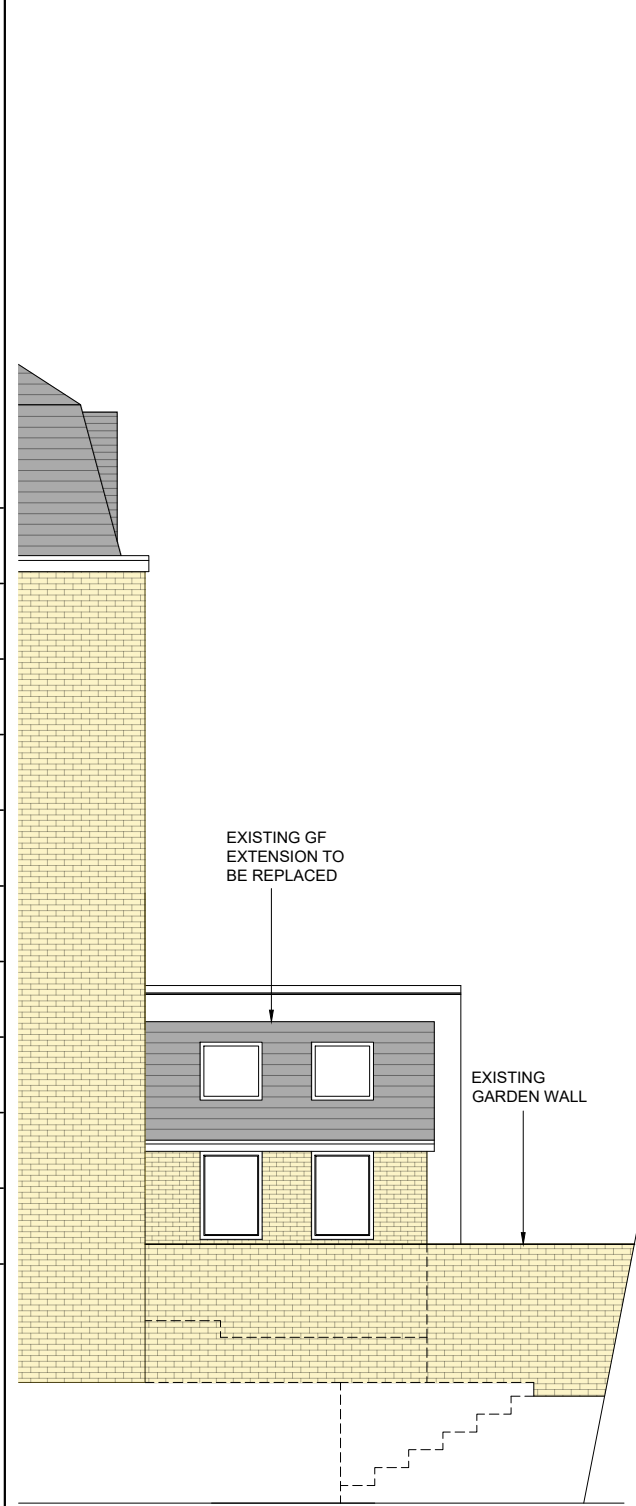

EXISTING SIDE ELEVATION
SCALE 1:100

EXISTING REAR ELEVATION
SCALE 1:100

PROPOSED SIDE ELEVATION
SCALE 1:100

PROPOSED REAR ELEVATION
SCALE 1:100



All dimensions must be checked on site and not scaled from this drawing. Any dimensional discrepancies discovered must be reported to the Surveyor before proceeding. This drawing is to be read in conjunction with all relevant documents.

This drawing is copyright © and may not be reproduced without permission

Revisions	

CLIENT
AFLUX

JOB DESCRIPTION
2 Berkley Road
Primrose Hill

DRAWING TITLE
Existing & Proposed Elevations

Scale	Date	Drawn	Checked
1:100@A3	MAR 22	AJ	SC

cubic
Cubic Building Surveying
Trading style of Cubic Property Consulting Ltd
Verona, Bolney Road, Lower Shiplake
Henley-on-Thames, RG9 3NT
www.cubicbs.co.uk
T: 07961 111245

Drawing Number C33185-102



EXISTING FRONT ELEVATION
SCALE 1:100




PROPOSED FRONT ELEVATION
SCALE 1:100

NEW
DORMER
WINDOW TO
MATCH
EXISTING

10cm

1:100

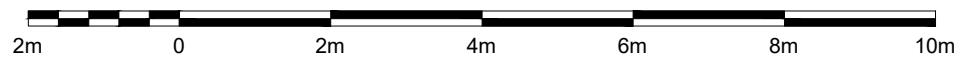

All dimensions must be checked on site and not scaled from this drawing. Any dimensional discrepancies discovered must be reported to the Surveyor before proceeding. This drawing is to be read in conjunction with all relevant documents.

This drawing is copyright © and may not be reproduced without permission

Revisions

-	-	-

CLIENT

AFLUX

JOB DESCRIPTION

2 Berkley Road
Primrose Hill

DRAWING TITLE


Existing & Proposed Front Elevations

Scale	Date	Drawn	Checked
1:100@ A3	MAR 22	AJ	SC





Cubic Building Surveying
Trading style of Cubic Property Consulting Ltd
Verona, Bolney Road, Lower Shiplake
Henley-on-Thames, RG9 3NT
www.cubicbs.co.uk
T: 07961 111245



Drawing Number C33185-103

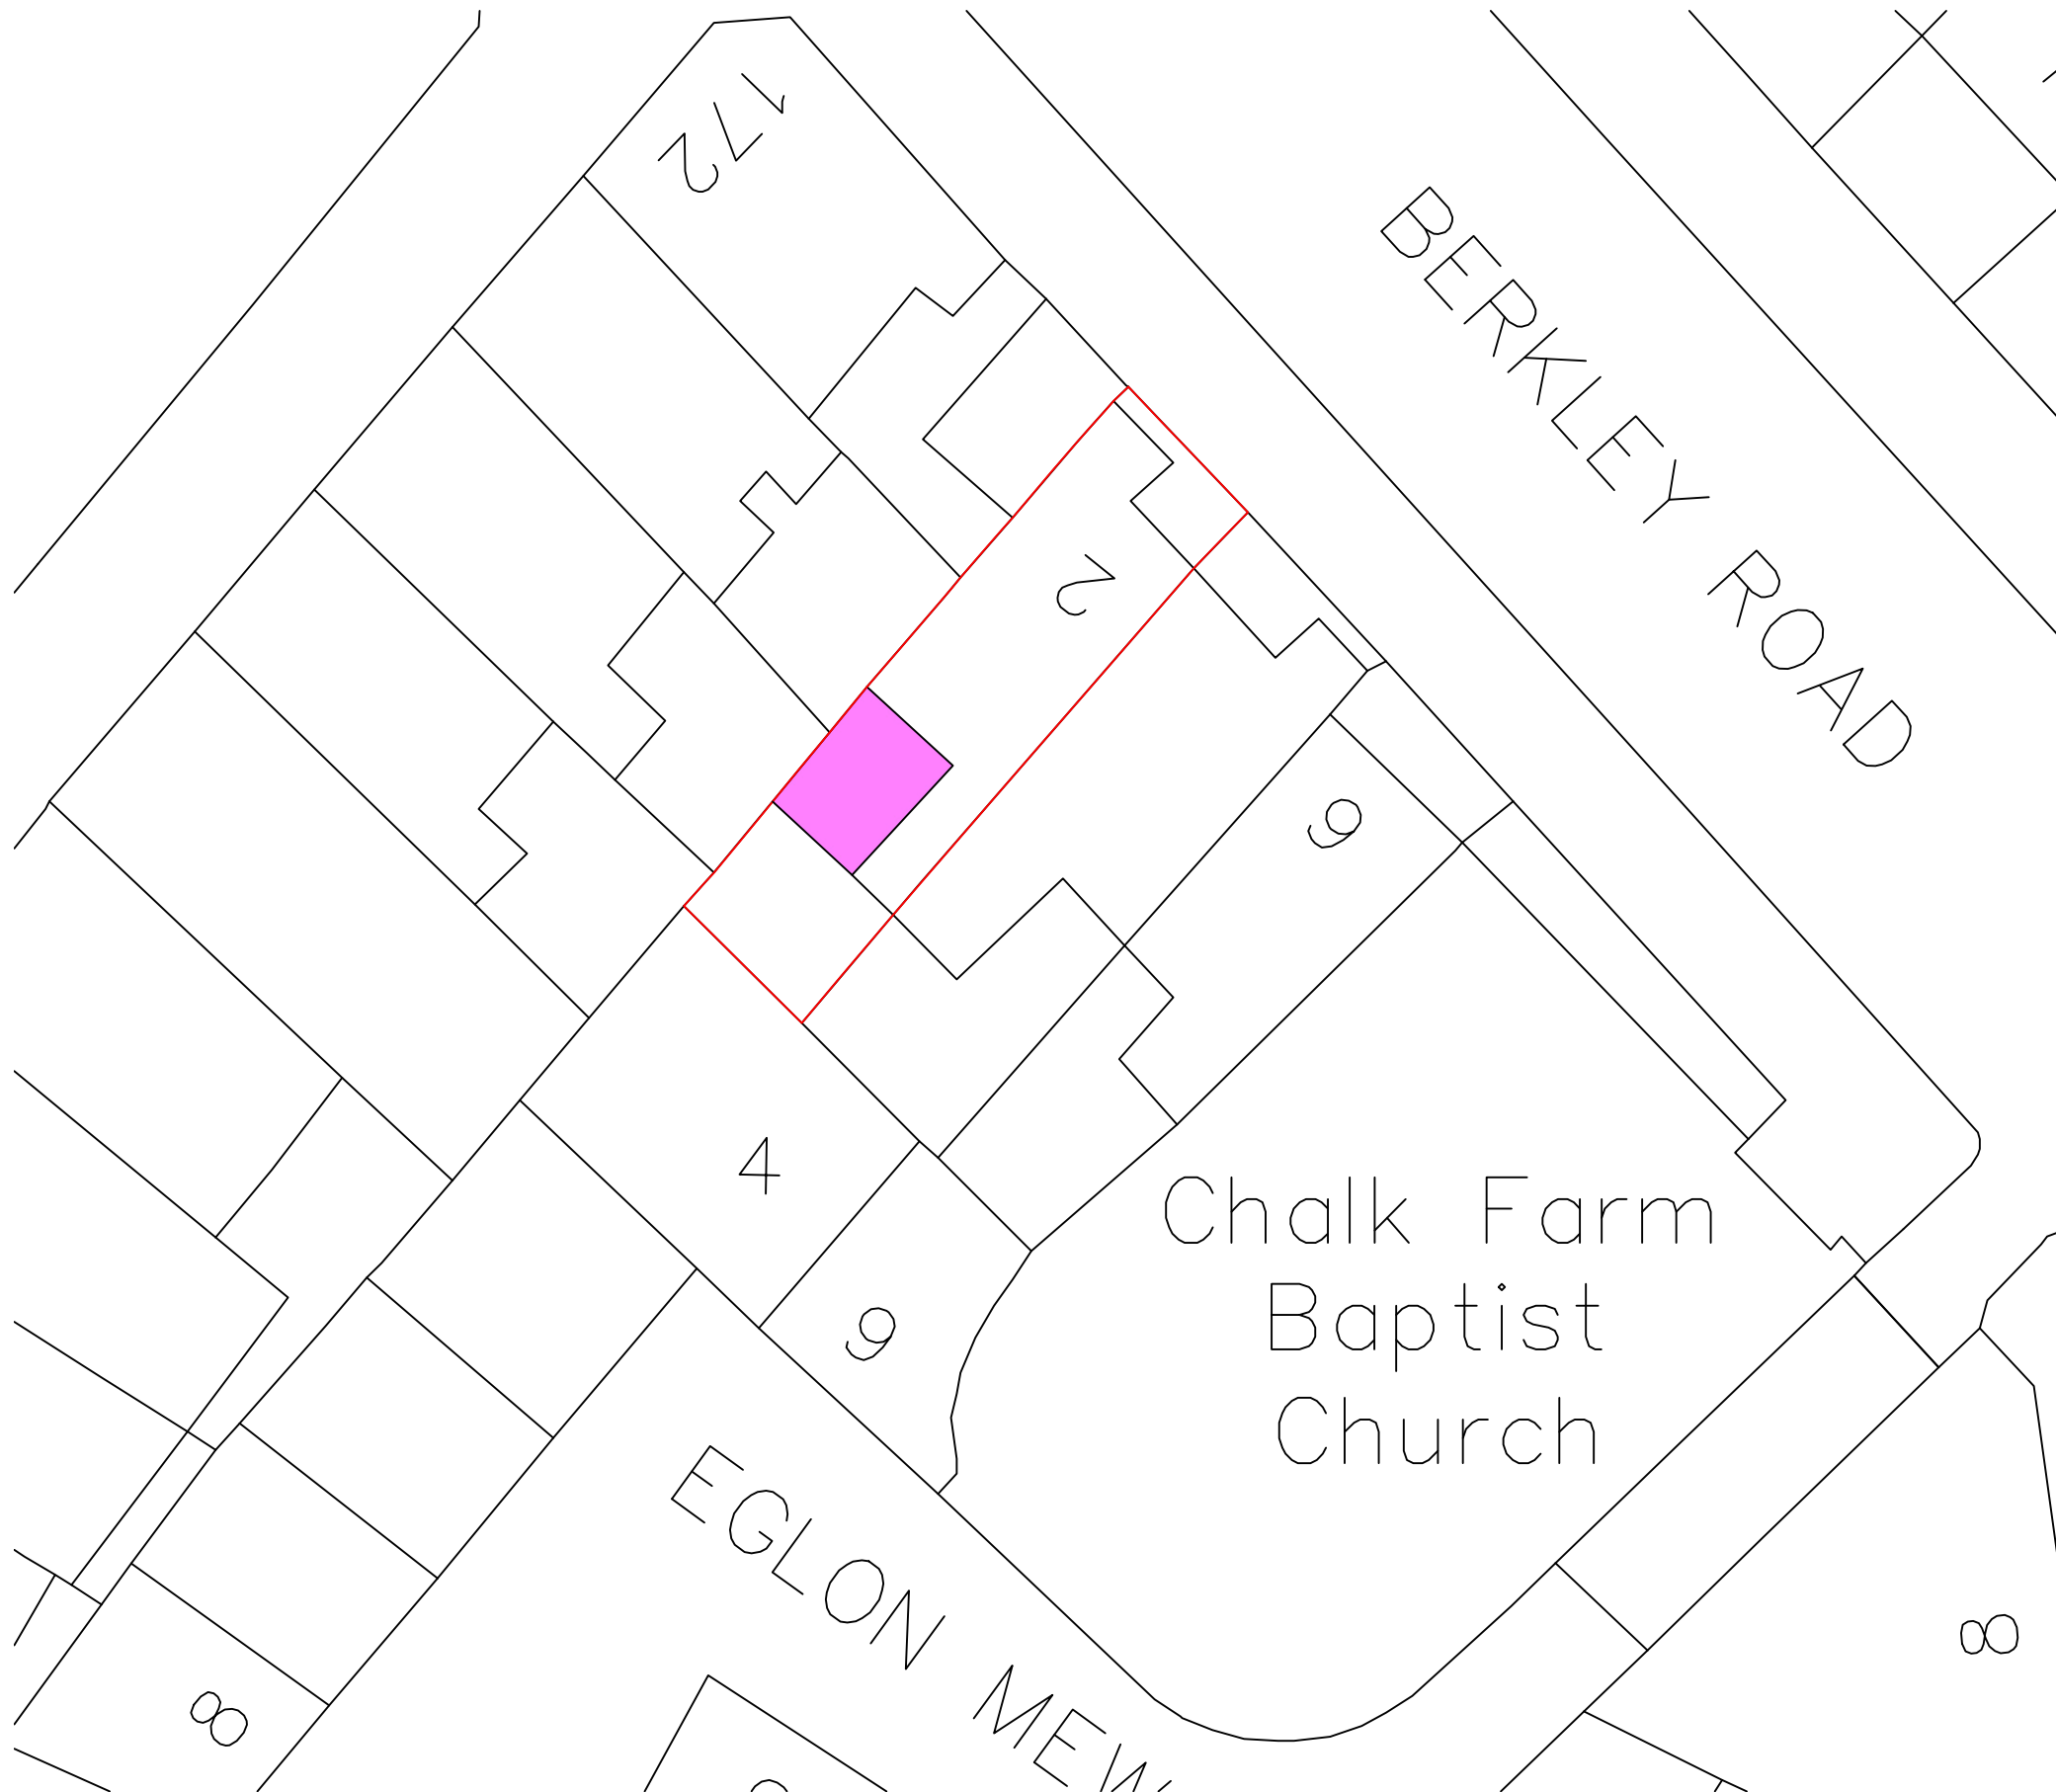

BLOCK PLAN
Scale 1:200

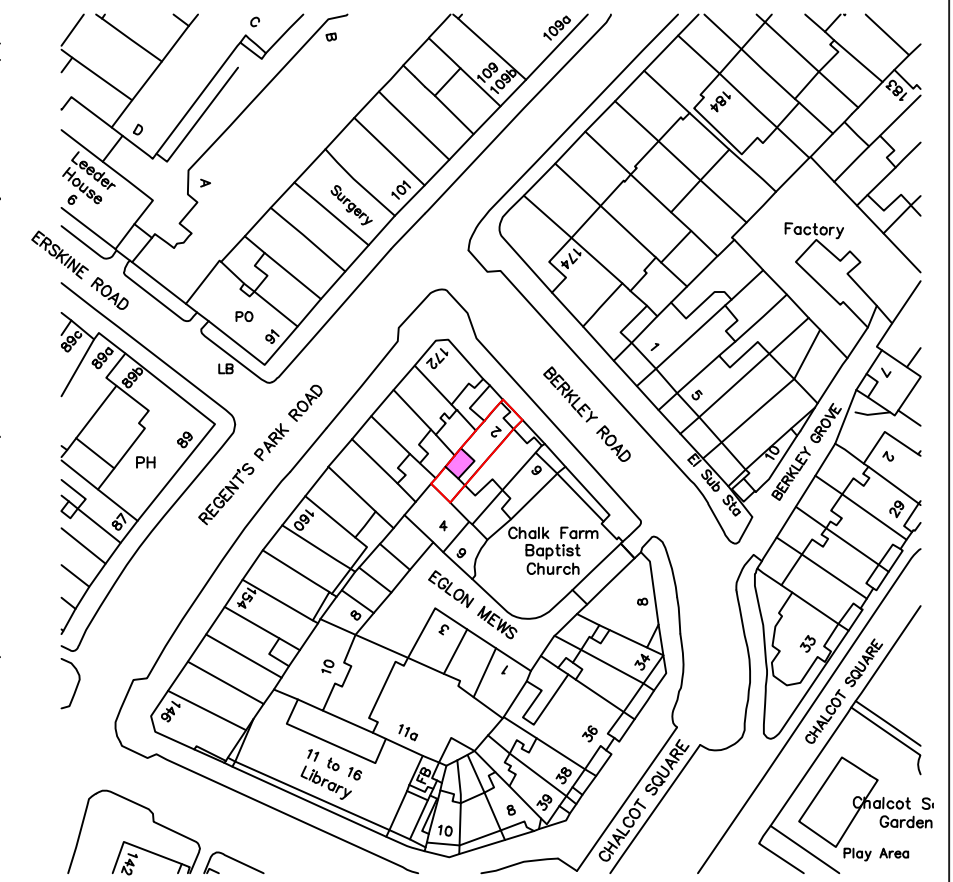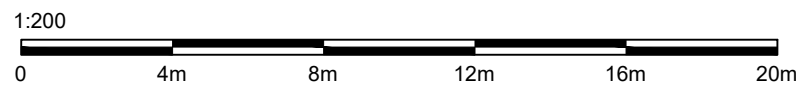

LOCATION PLAN
Scale 1:1250

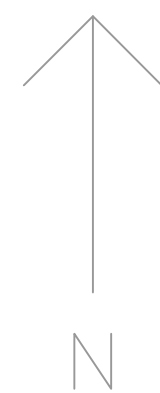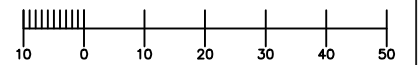

All dimensions must be checked on site and not scaled from this drawing. Any dimensional discrepancies discovered must be reported to the Surveyor before proceeding. This drawing is to be read in conjunction with all relevant documents.

This drawing is copyright © and may not be reproduced without permission

Revisions		
-	-	-

CLIENT

AFLUX

JOB DESCRIPTION

2 Berkley Road
Primrose Hill

DRAWING TITLE

Site Location and Block Plans

Scale	Date	Drawn	Checked
1:100@A3	MAR 22	AJ	SC

cubic
Cubic Building Surveying
Trading style of Cubic Property Consulting Ltd
Verona, Bolney Road, Lower Shiplake
Henley-on-Thames, RG9 3NT
www.cubicbs.co.uk
T: 07961 111245

Drawing Number	C33185-104
----------------	------------

Produced on 28 March 2022 from the Ordnance Survey National Geographic Database and incorporating surveyed revision available at this date.
This map shows the area bounded by 527884 184064,528026 184064,528026 184206,527884 184206,527884 184064
Reproduction in whole or part is prohibited without the prior permission of Ordnance Survey.
Crown copyright 2022. Supplied by copla ltd trading as UKPlanningMaps.com a licensed Ordnance Survey partner (100054135).
Data licence expires 28 March 2023. Unique plan reference: v2c//773973/1046793