


GROUND FLOOR PLAN



Artemis Design Services

Notes:
All dimensions must be checked and ADS are to be informed of any discrepancies prior to construction. Any DWG's issued by ADS are to be read in conjunction with associated PDF versions. This drawing and any of details therin remain the copyright of ADS. All drawings prepared by ADS are not to be used for any submissions, area schedule calculation or used by any other persons or companies other than ADS unless written consent has been given by ADS.



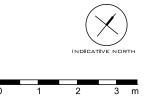

Client Happy Lamb Hot Pot


Address 30-34 New Oxford Street London

Drawing Tile

Proposed Ground Floor Plan

Project No. ADS10012022HL Scale 1:100@A3 Date 15Mar2022 Current Rev.

00-201

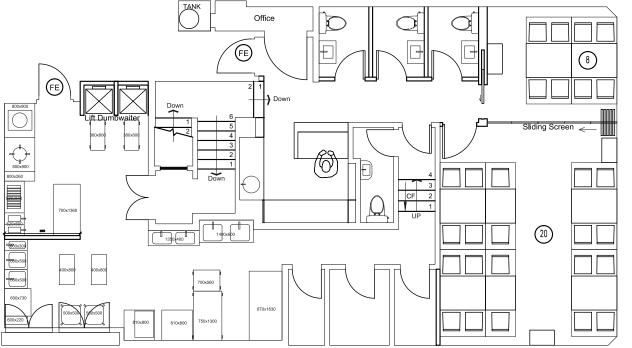



BASEMENT FLOOR PLAN



Artemis Design Services

Notes:
All dimensions must be checked and ADS are to be informed of any discrepancies prior to construction. Any DWG's issued by ADS are to be read in conjunction with associated PDF versions. This drawing and any of details therin remain the copyright of ADS. All drawings prepared by ADS are not to be used for any submissions, area schedule calculation or used by any other persons or companies other than ADS unless written consent has been given by ADS.

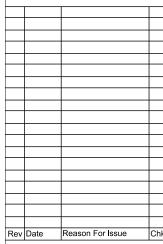

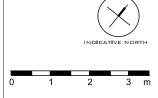

Client Happy Lamb Hot Pot

Address 30-34 New Oxford Street London

Drawing Tile

Proposed Basement Floor Plan

Drawing No.		Current Re
ADS10012022HL	15Mar2022	1:100@A3
Floject No.	Date	Scale

00-202