



NB: Elevation based on visual survey fro 1F - 3F



01 EXISTING EAST ELEVATION
1:100

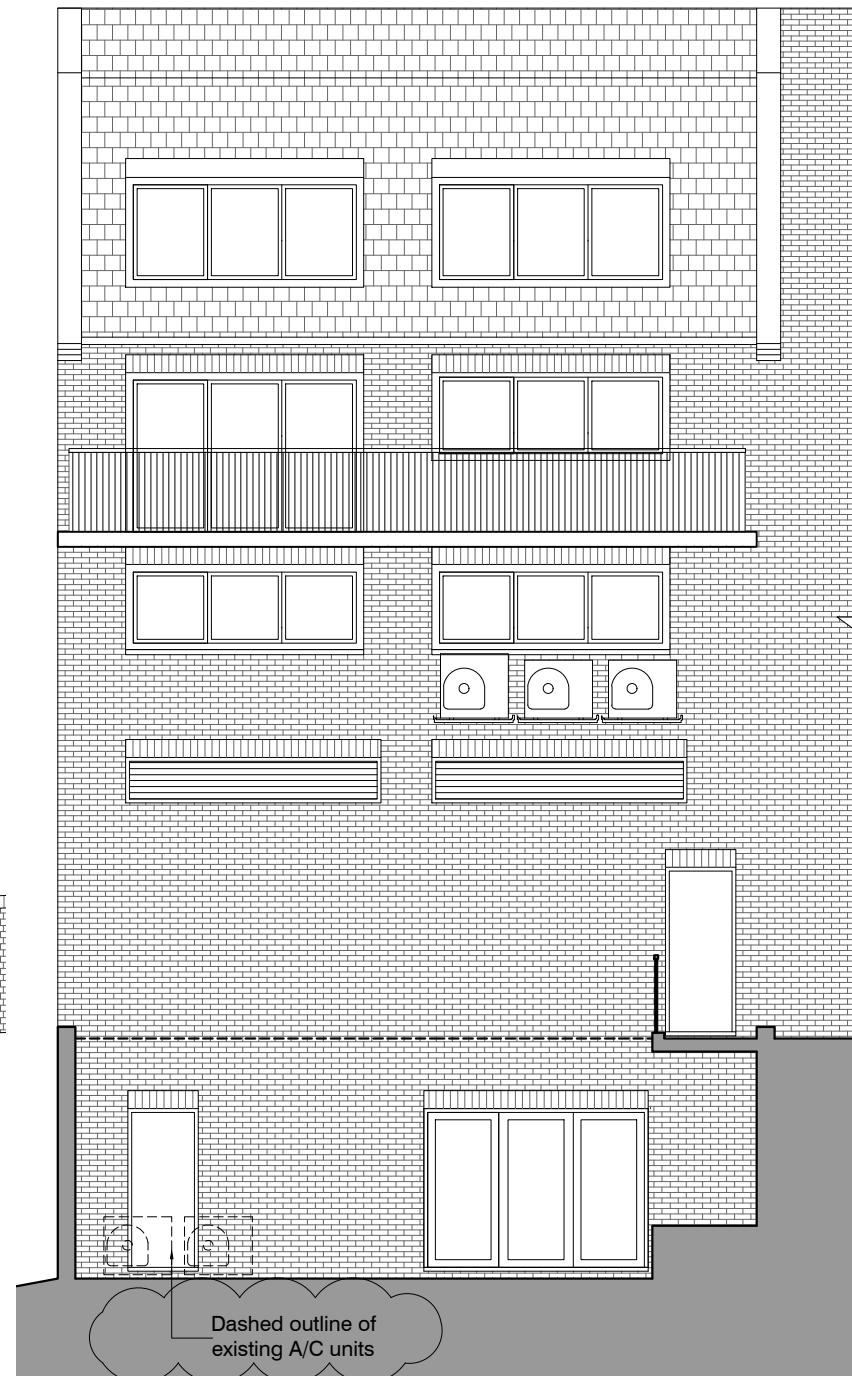


02 EXISTING & PROPOSED WEST ELEVATION
1:100

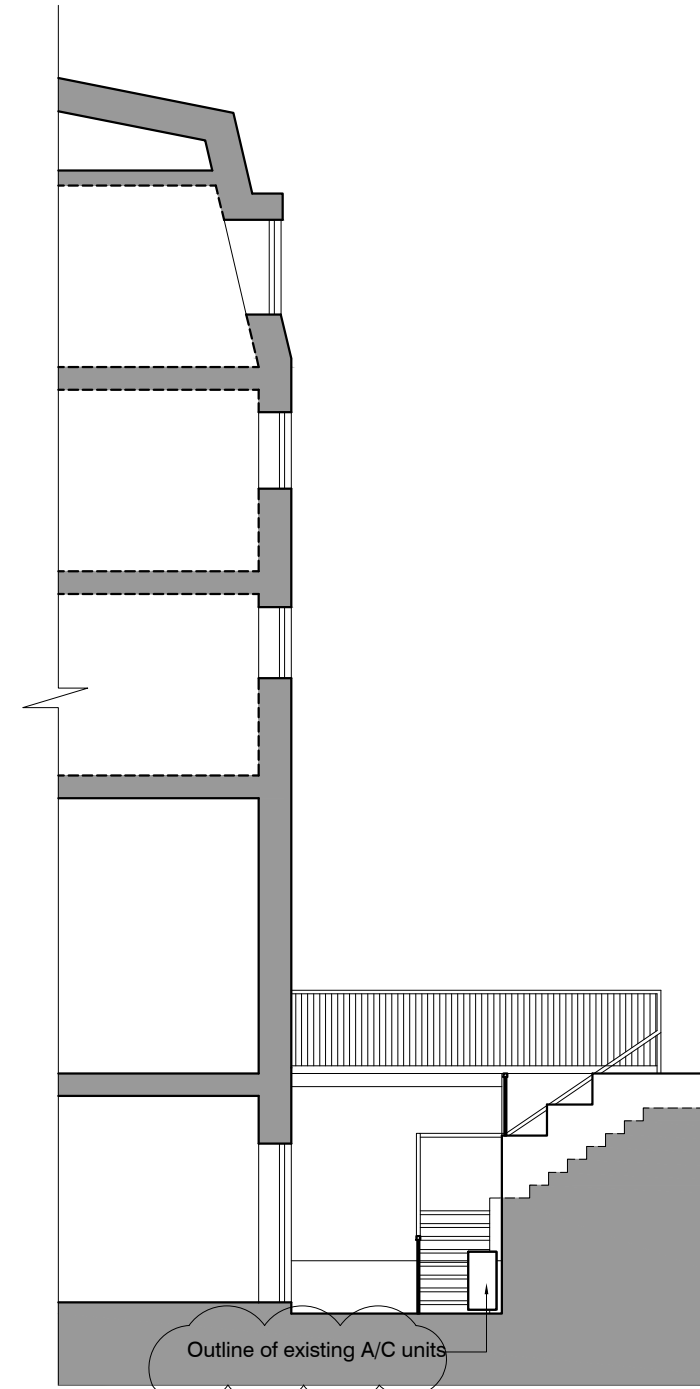

03 EXISTING PART SECTION AA
1:100

THE CONTRACTOR MUST VERIFY ALL DIMENSIONS ON SITE BEFORE MAKING SHOP DRAWINGS OR COMMENCING WORK OF ANY KIND. NO DIMENSIONS TO BE SCALED FROM THIS DRAWING

1. THE BOUNDARIES SHOWN ARE BASED ON INFORMATION BY OTHERS. ALL BOUNDARIES TO BE VERIFIED ON SITE PRIOR TO COMMENCING CONSTRUCTION.
2. TOPOGRAPHICAL LEVELS TO BE CONFIRMED.
3. DESIGN & QUOTED AREAS ARE SUBJECT TO DESIGN DEVELOPMENT & STATUTORY CONSENTS.
4. ALL SURVEY INFORMATION SHOWN IS SUBJECT TO FURTHER SITE INVESTIGATION DURING DEMOLITION.

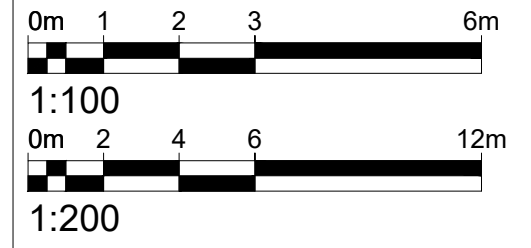

REV	DATE	REVISIONS	CHK
B	17.03.22	Updated note (existing only)	MC
A	17.02.22	Updated for validation	MC

mohsin cooper
ARCHITECTS
MOHSIN COOPER LIMITED, 7 HOVE MANOR PARADE,
HOVE STREET, HOVE, EAST SUSSEX, BN3 2DF
www.mohsincooper.com
© COPYRIGHT EXISTS ON THE DESIGN
AND INFORMATION SHOWN ON THIS DRAWING

PROJECT :
West End Lane, West Hampstead

CLIENT :
Perfect Smile Group Holding Limited

DRAWING TITLE :
PROPOSED NORTH & EAST ELEVATIONS

SCALE : 1:100@A3	DRAWN : MC	DATE : mar 22
	CHECKED : MC	DATE : mar 22

NUMBER: 0434-S-001	REVISION: B
------------------------------	-----------------------

STATUS: S0	PLANNING APPLICATION
---------------	----------------------