

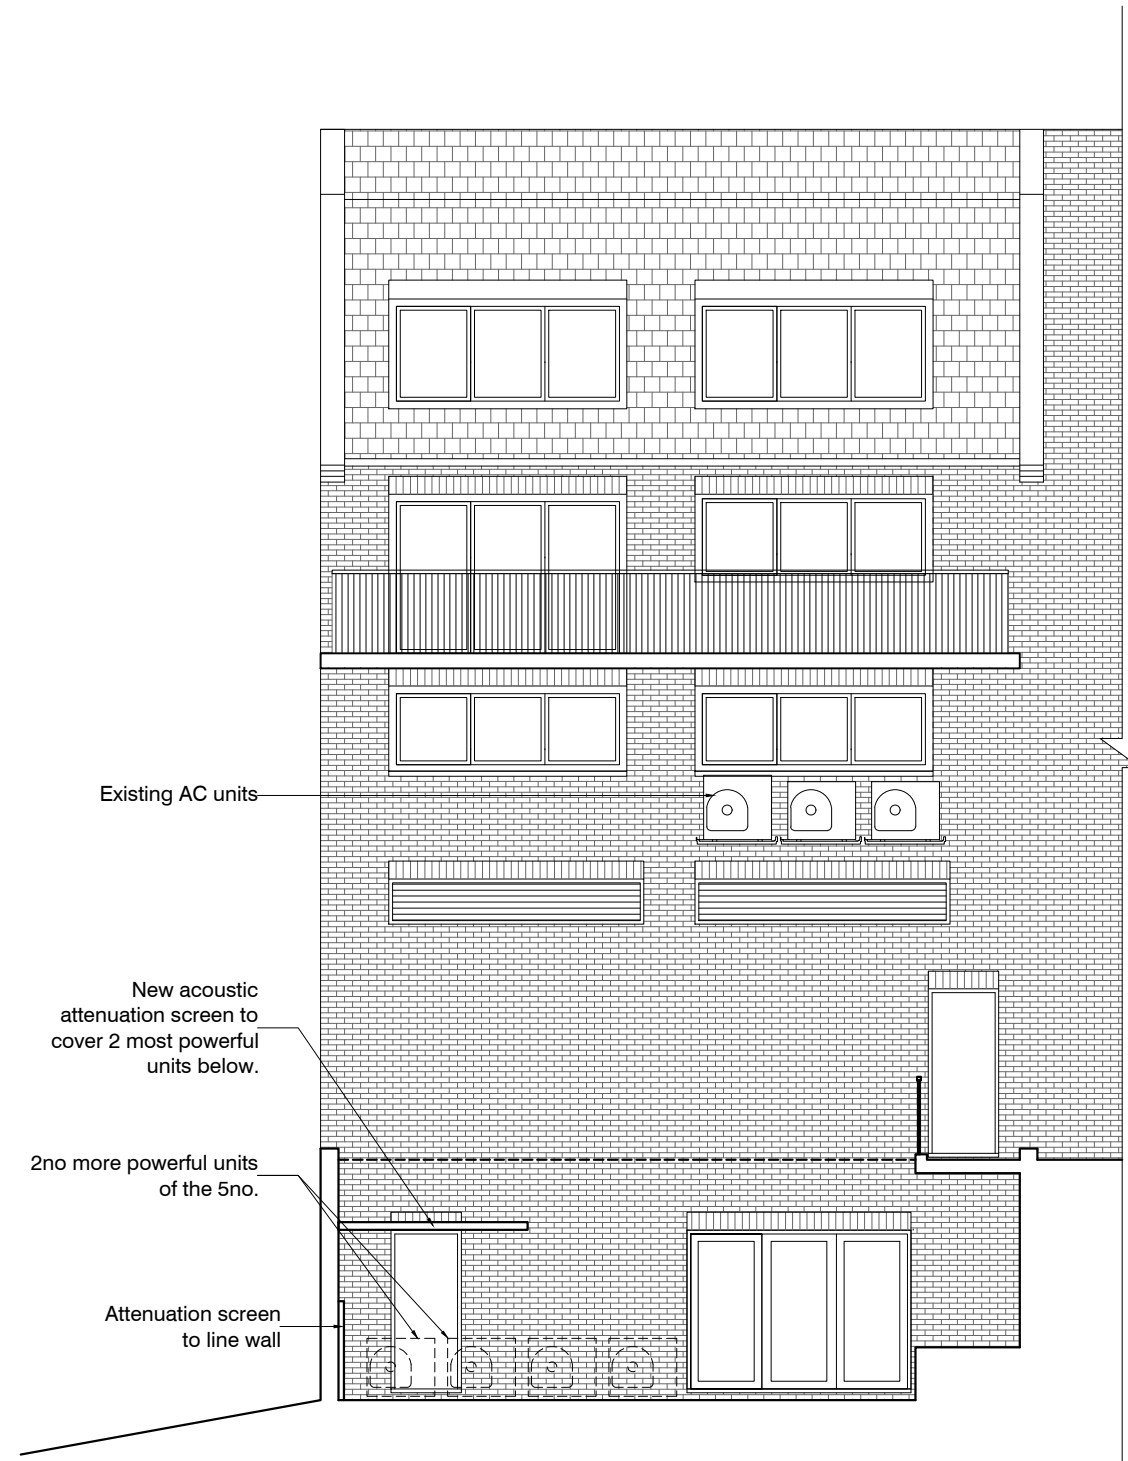


THE CONTRACTOR MUST VERIFY ALL DIMENSIONS ON SITE BEFORE MAKING SHOP DRAWINGS OR COMMENCING WORK OF ANY KIND. NO DIMENSIONS TO BE SCALED FROM THIS DRAWING

1. THE BOUNDARIES SHOWN ARE BASED ON INFORMATION BY OTHERS. ALL BOUNDARIES TO BE VERIFIED ON SITE PRIOR TO COMMENCING CONSTRUCTION.
2. TOPOGRAPHICAL LEVELS TO BE CONFIRMED.
3. DESIGN & QUOTED AREAS ARE SUBJECT TO DESIGN DEVELOPMENT & STATUTORY CONSENTS.
4. ALL SURVEY INFORMATION SHOWN IS SUBJECT TO FURTHER SITE INVESTIGATION DURING DEMOLITION.

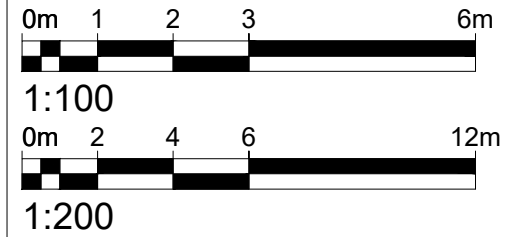

01 EXISTING & PROPOSED WEST ELEVATION
1:100

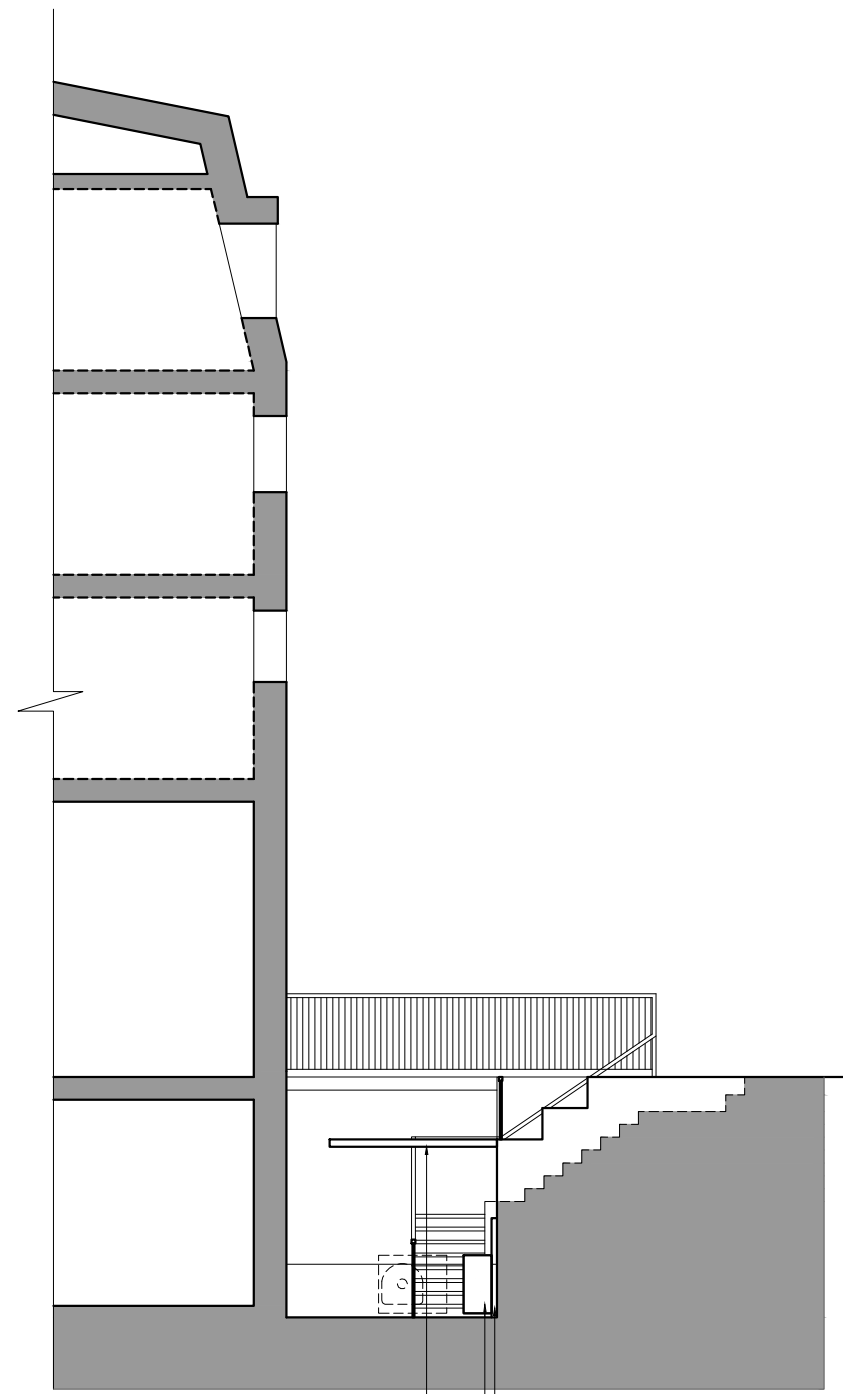

02 EXISTING PART SECTION AA
1:100

REV	DATE	REVISIONS	CHK
-	-	-	-

mohsin cooper

ARCHITECTS

MOHSIN COOPER LIMITED, 7 HOVE MANOR PARADE,
HOVE STREET, HOVE, EAST SUSSEX, BN3 2DF
www.mohsincooper.com
© COPYRIGHT EXISTS ON THE DESIGN
AND INFORMATION SHOWN ON THIS DRAWING

PROJECT :
West End Lane, West Hampstead

CLIENT :
Perfect Smile Group Holding Limited

DRAWING TITLE :
PROPOSED NORTH & EAST ELEVATIONS

SCALE : 1:100@A3	DRAWN : MC	DATE : MAR 22
	CHECKED : MC	DATE : MAR 22

NUMBER: 0434-P-006	REVISION: -
-------------------------------------	-----------------------

STATUS: S0	PLANNING APPLICATION
----------------------	-----------------------------