
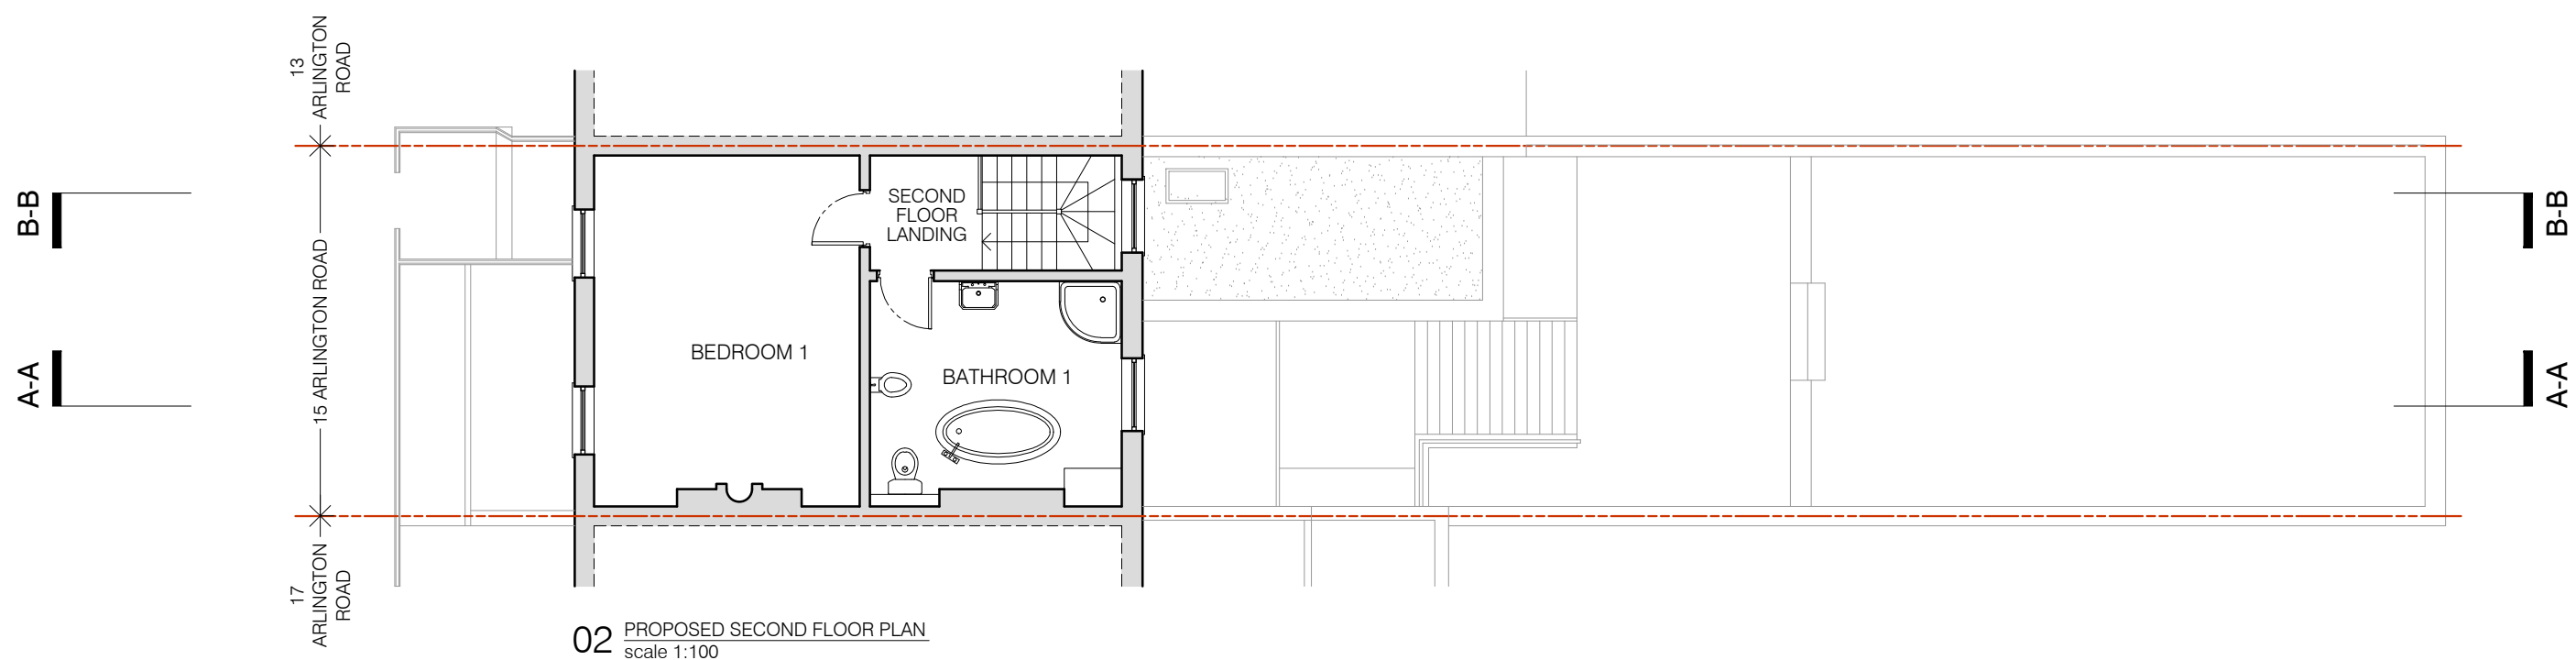


- KEY:
- existing walls and partitions
 - proposed walls and partitions


project	REV. A - loft extension	08.02.2022
15 ARLINGTON ROAD, LONDON NW1 7ER	status / number	scale
BRIAN O'REILLY ARCHITECTS	PROPOSED/521-101-P	1:100 @ A3
31 Oval Road, London, NW1 7EA +44 (0)20 7267 1184	drawing	date
www.brianoreillyarchitects.com mail@brianoreillyarchitects.com	PROPOSED LG & GROUND FLOOR PLAN	10.06.2021

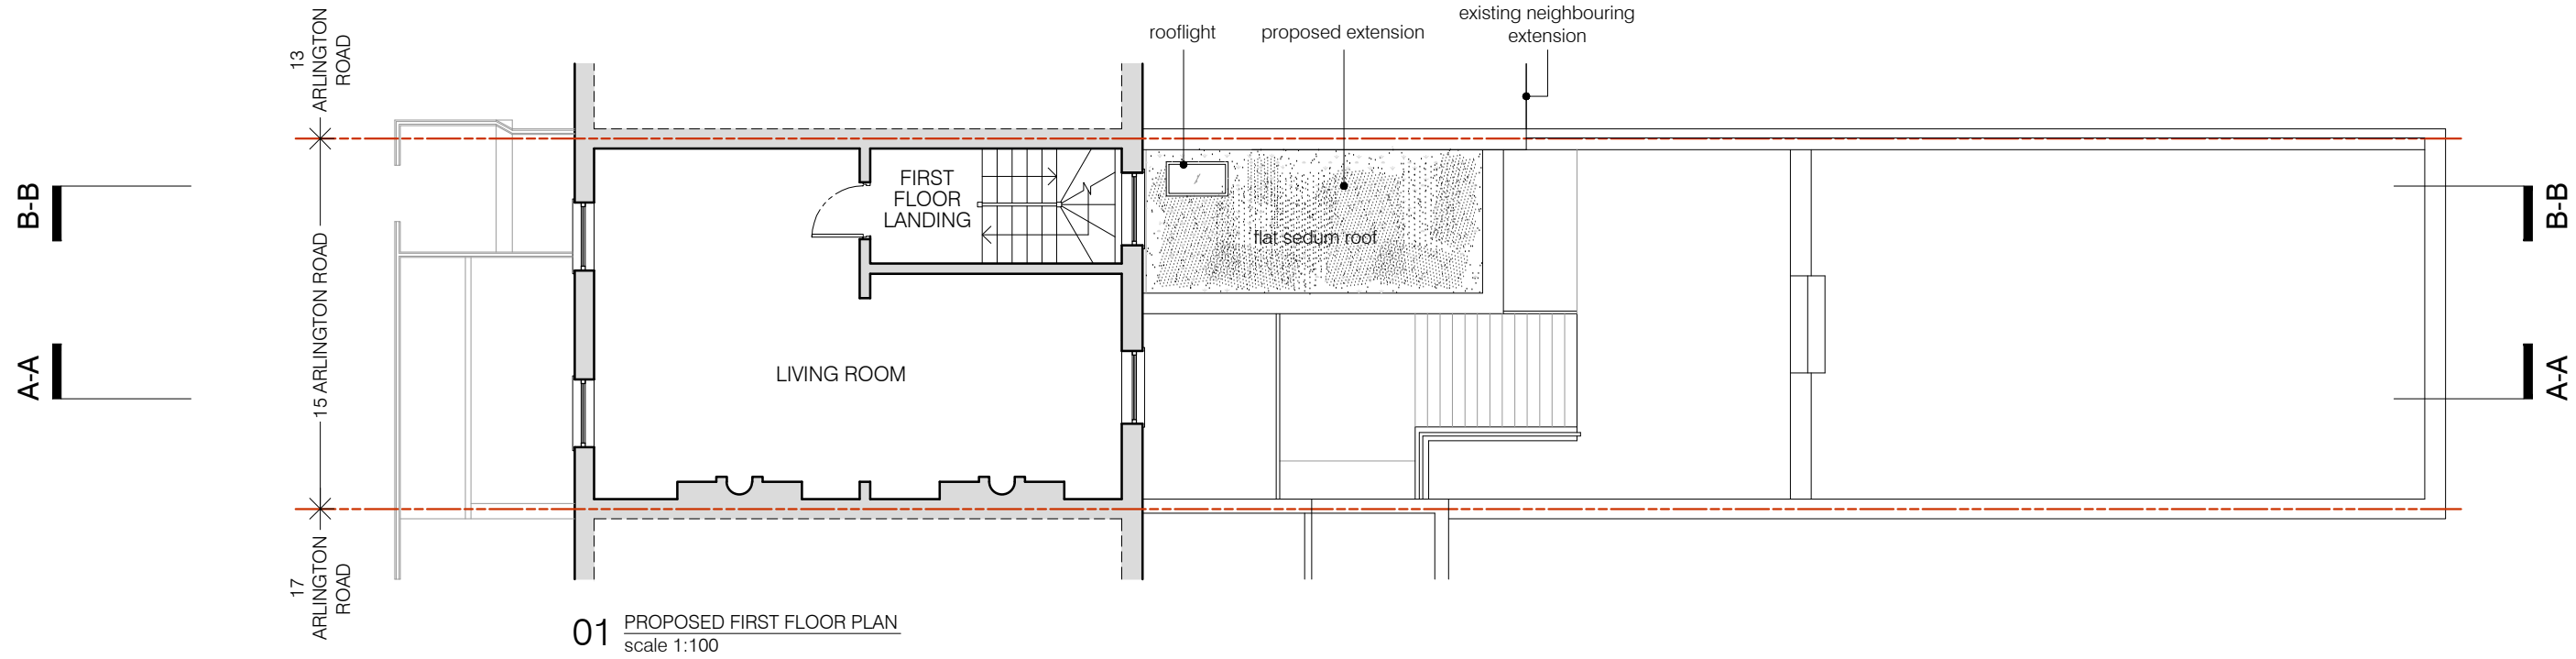

KEY:

- existing walls and partitions
- proposed walls and partitions

project	REV. A - loft extension	08.02.2022
15 ARLINGTON ROAD, LONDON NW1 7ER	status / number	scale
BRIAN O'REILLY ARCHITECTS	PROPOSED/521-102-E	1:100 @ A3
31 Oval Road, London, NW1 7EA +44 (0)20 7267 1184	drawing	date
www.brianoreillyarchitects.com mail@brianoreillyarchitects.com	PROPOSED FIRST & SECOND FLOOR PLAN	10.06.2021

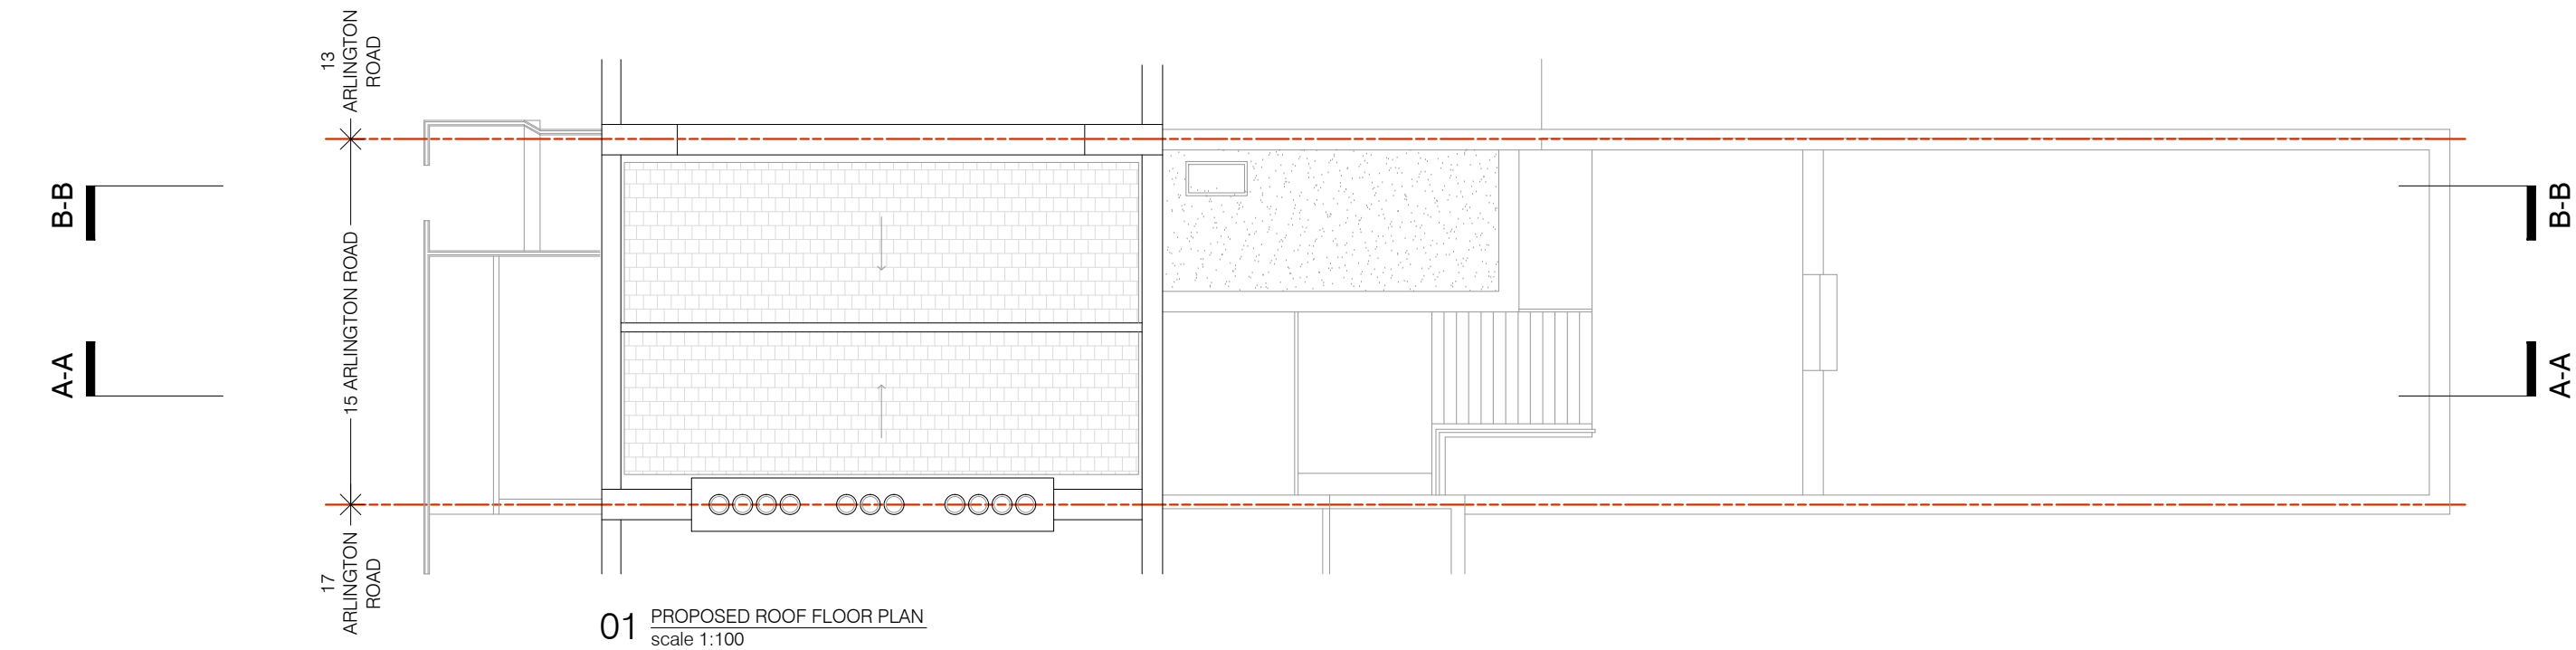

KEY:


existing walls and partitions

proposed walls and partitions

project	REV. A - loft extension	08.02.2022
15 ARLINGTON ROAD, LONDON NW1 7ER	status / number	scale
BRIAN O'REILLY ARCHITECTS	PROPOSED/521-103-P	1:100 @ A3
31 Oval Road, London, NW1 7EA +44 (0)20 7267 1184 www.brianoreillyarchitects.com mail@brianoreillyarchitects.com	drawing	date
	PROPOSED	10.06.2021
	ROOF PLAN	



01 PROPOSED FRONT ELEVATION
scale 1:100

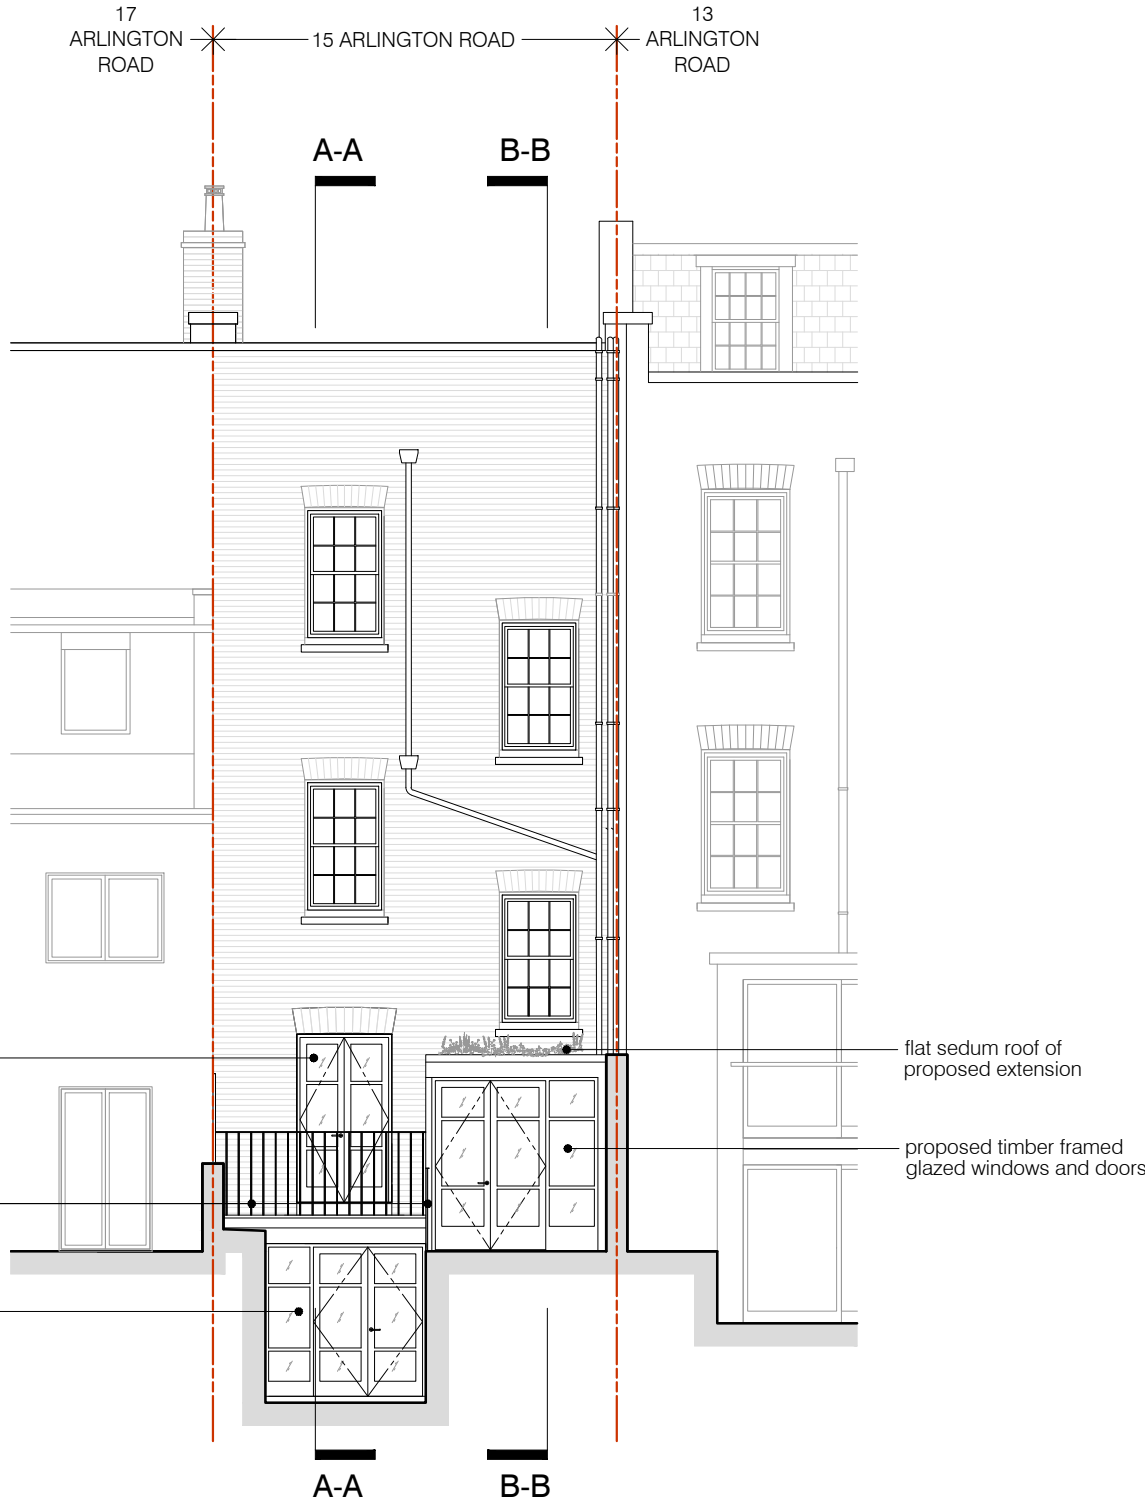


02 PROPOSED REAR ELEVATION
scale 1:100

project
15 ARLINGTON ROAD, LONDON NW1 7ER

BRIAN O'REILLY ARCHITECTS
31 Oval Road, London, NW1 7EA +44 (0)20 7267 1184
www.brianoreillyarchitects.com mail@brianoreillyarchitects.com

REV. A - loft extension	08.02.2022
status / number	scale
PROPOSED/521-200-P	1:100 @ A3
drawing	date
PROPOSED FRONT & REAR ELEVATION	10.06.2021

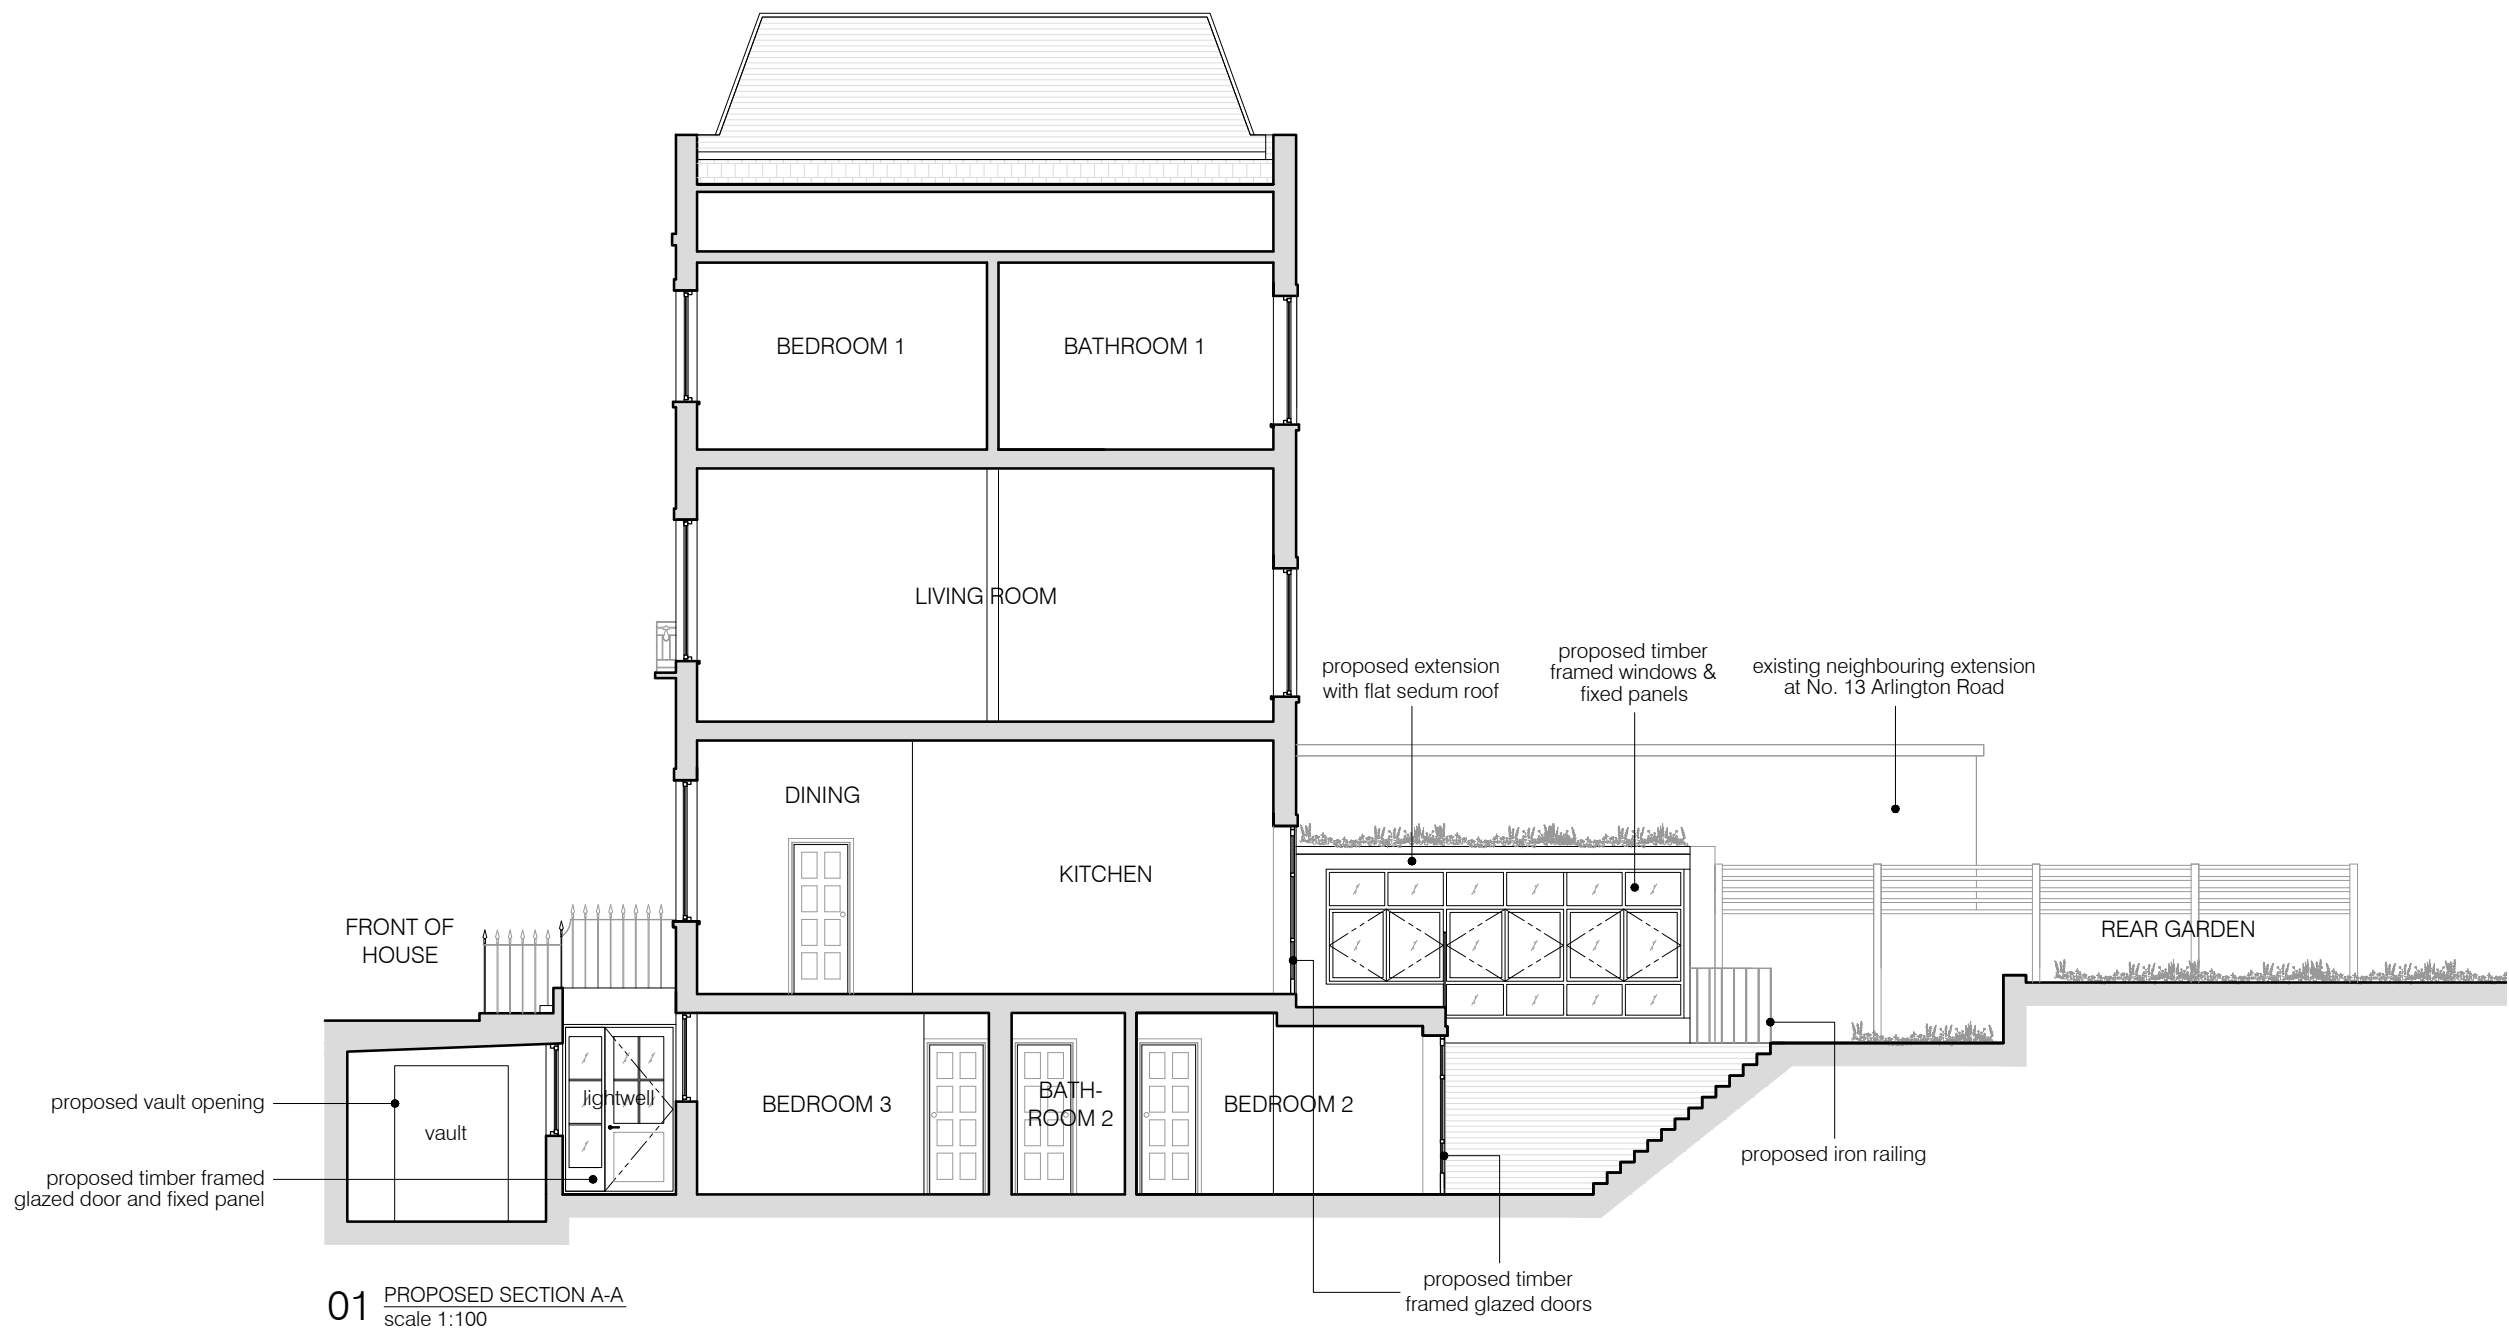


KEY:

existing walls and partitions

proposed walls and partitions

project	REV. A - loft extension	08.02.2022
15 ARLINGTON ROAD, LONDON NW1 7ER	status / number	scale
BRIAN O'REILLY ARCHITECTS	PROPOSED/521-300-P	1:100 @ A3
31 Oval Road, London, NW1 7EA +44 (0)20 7267 1184	drawing	date
www.brianoreillyarchitects.com mail@brianoreillyarchitects.com	PROPOSED SECTION A-A	10.06.2021

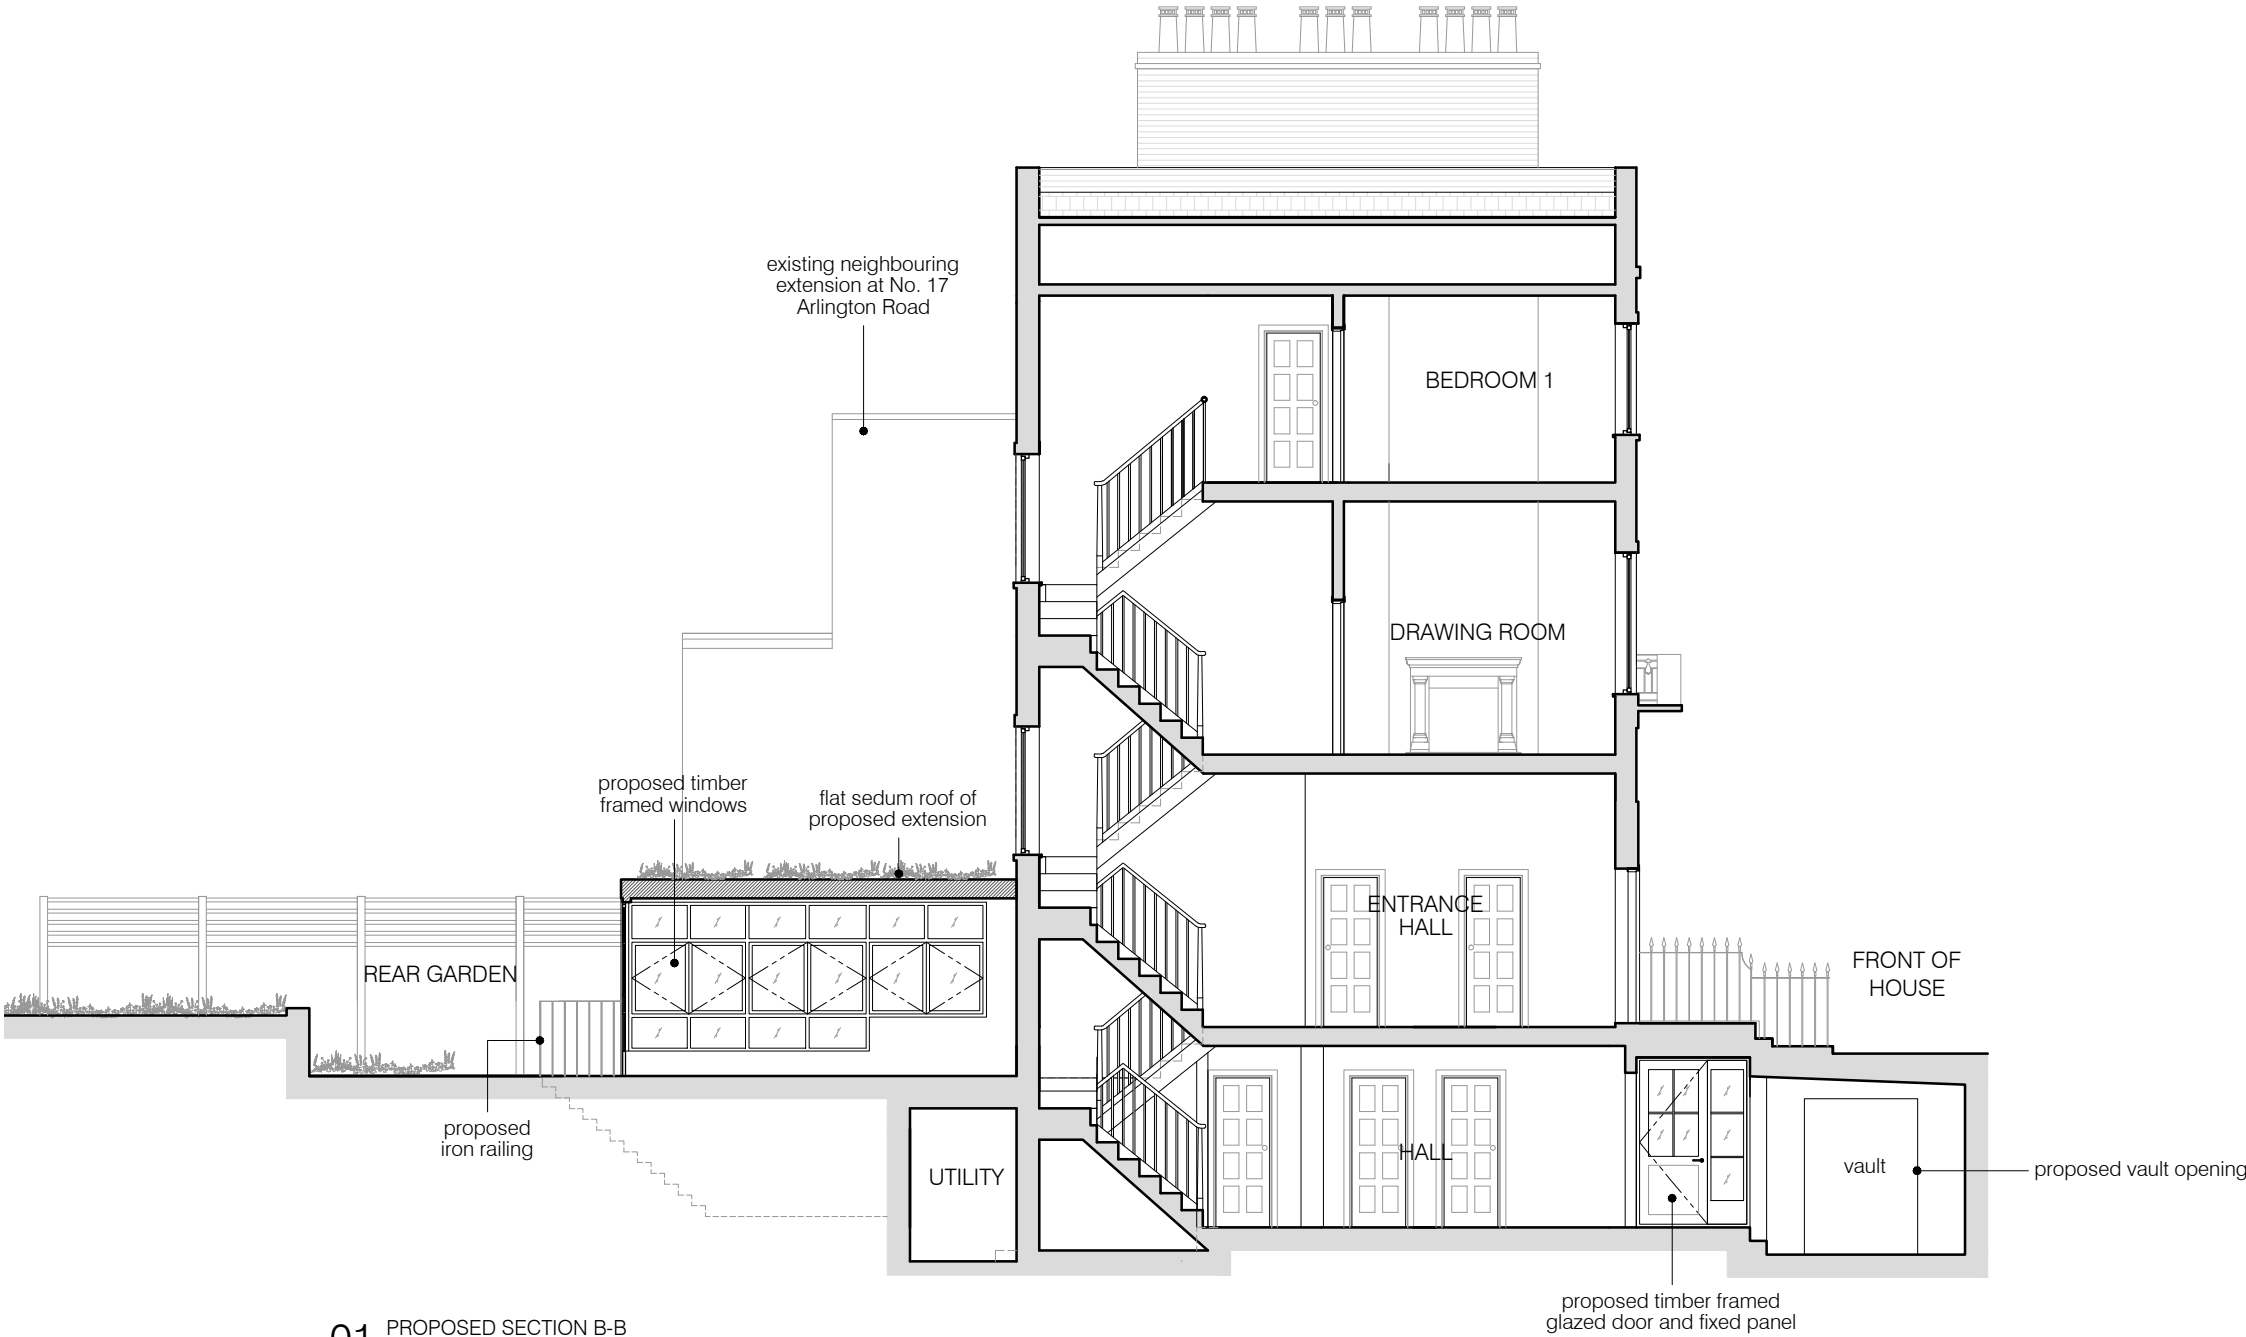

01 PROPOSED SECTION B-B
scale 1:100



- KEY:
- existing walls and partitions
 - proposed walls and partitions

project	REV. A - loft extension	08.02.2022
15 ARLINGTON ROAD, LONDON NW1 7ER	status / number	scale
BRIAN O'REILLY ARCHITECTS	PROPOSED/521-301-P	1:100 @ A3
31 Oval Road, London, NW1 7EA +44 (0)20 7267 1184	drawing	date
www.brianoreillyarchitects.com mail@brianoreillyarchitects.com	PROPOSED	10.06.2021
	SECTION B-B	