

PLANNING

The contractor must check dimensions on site. Only figured dimensions to be worked from.
Any discrepancies must be reported to the architect before proceeding.


NOTES: This drawing is © copyright Platform 5 Architects Ltd

No external alterations proposed as part of works


Area Schedule (Proposed GIA)		
Level	Area	Area (sqft)
House		
Lower Ground	36.6 m²	394 ft²
Ground	64.1 m²	690 ft²
First	69.0 m²	743 ft²
Second	64.1 m²	690 ft²
Roof	3.0 m²	32 ft²
Grand total	236.8 m²	2549 ft²



3 Roof Proposed
1 : 50

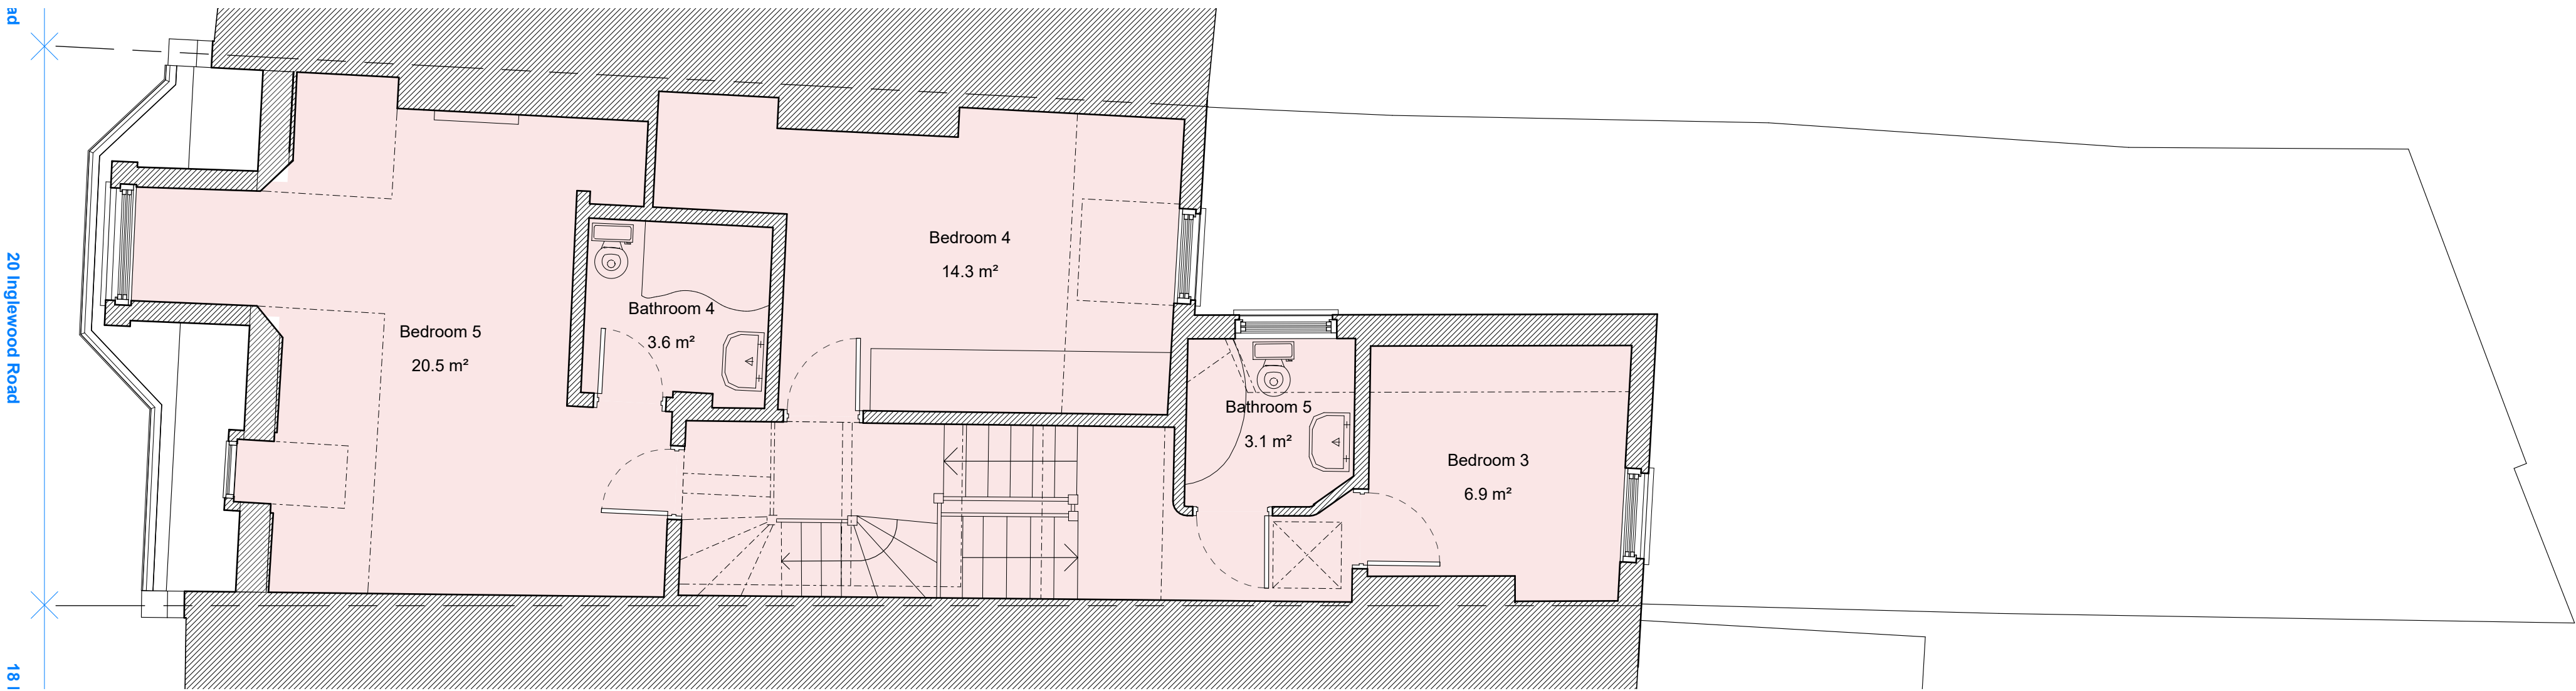


2 Second Floor Plan Proposed
1 : 50

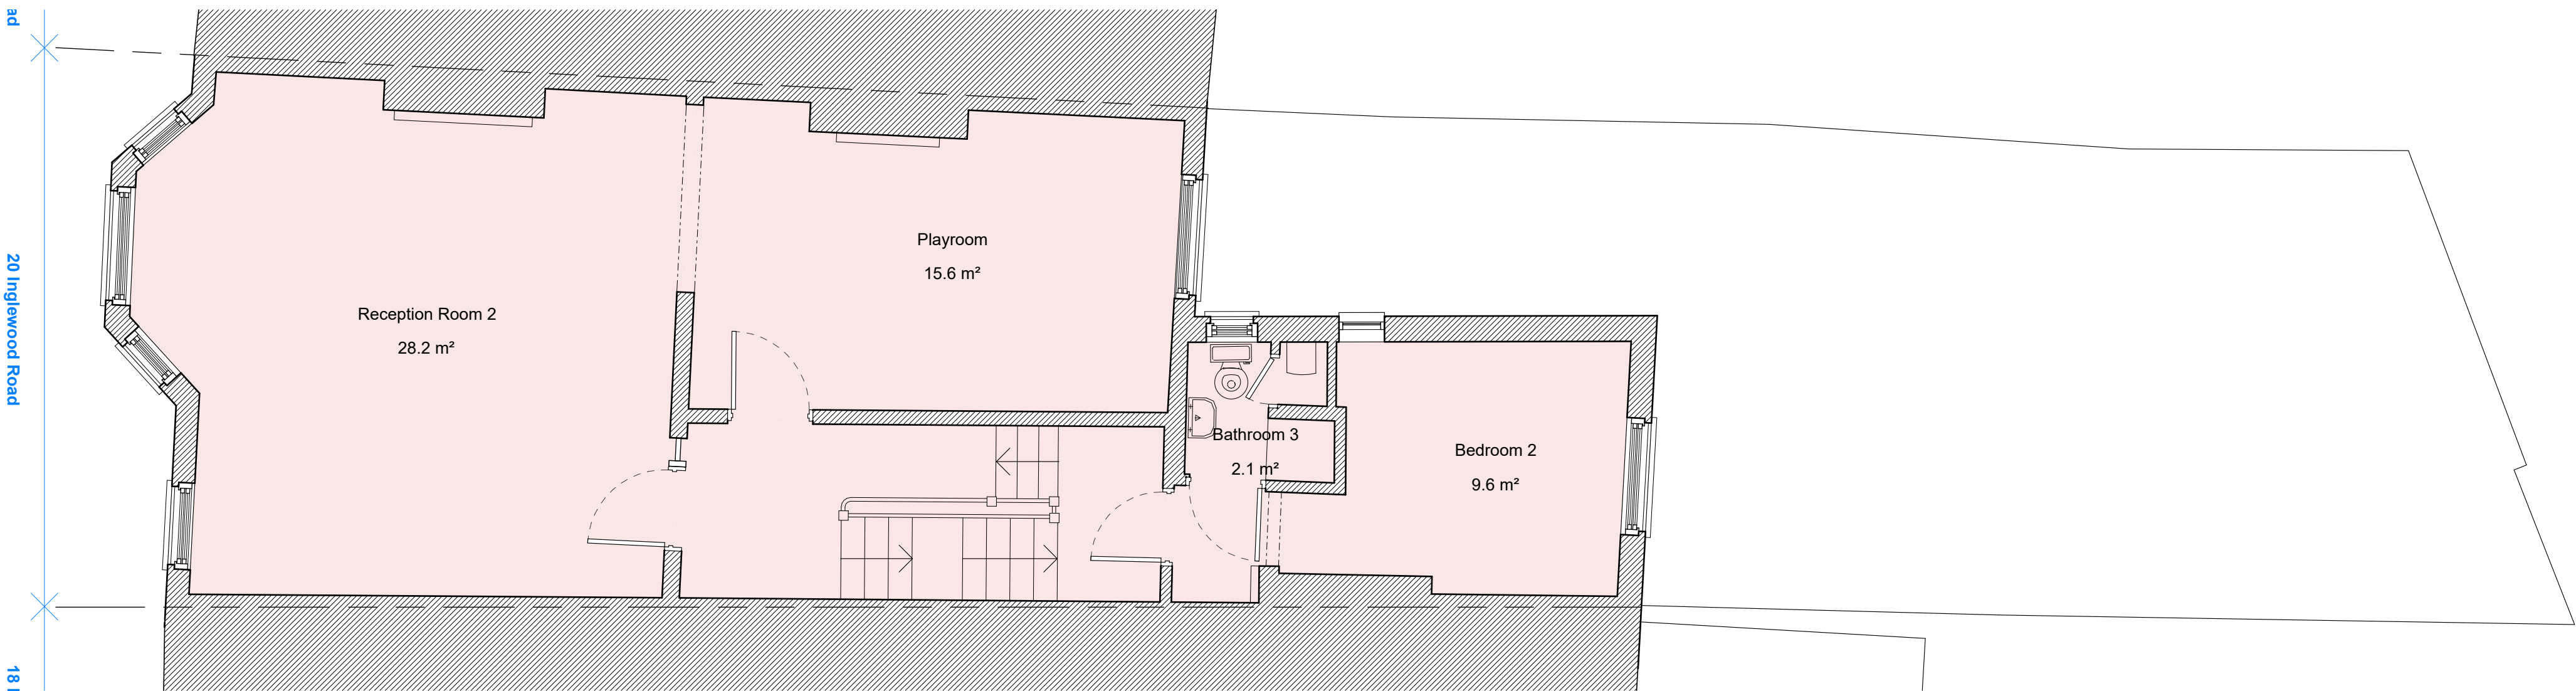

1 First Floor Plan Proposed
1 : 50

P1	28.03.22	Issued for CLOPUD	MF
Rev.	Date	Description	Checked

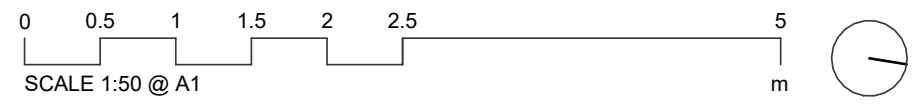

Platform 5
architects

Unit 218, Brickfields
37 Crenier Street
London
E2 8HD

t 020 7301 5661
e info@platform5architects.com
w www.platform5architects.com

PROJECT TITLE: Inglewood Road		
DRAWING TITLE: Proposed First and Second Floor and Roof Plan		
FIRST ISSUE DATE: March 2022	SCALE (A1): 1:50	SCALE (B/A1): 1:100
PROJECT NO.: 22-102	DRAWING NO.: 101	REVISION: P1