
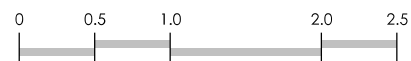
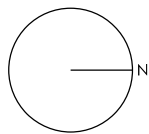


PROJECT 145 LEIGHTON ROAD, NW5 2RB



DRAWING TITLE PROPOSED BLOCK PLAN

DRAWING NO. 1024\_000\_012 REV. -



SCALE 1:200 @ A4 DATE MARCH 2022

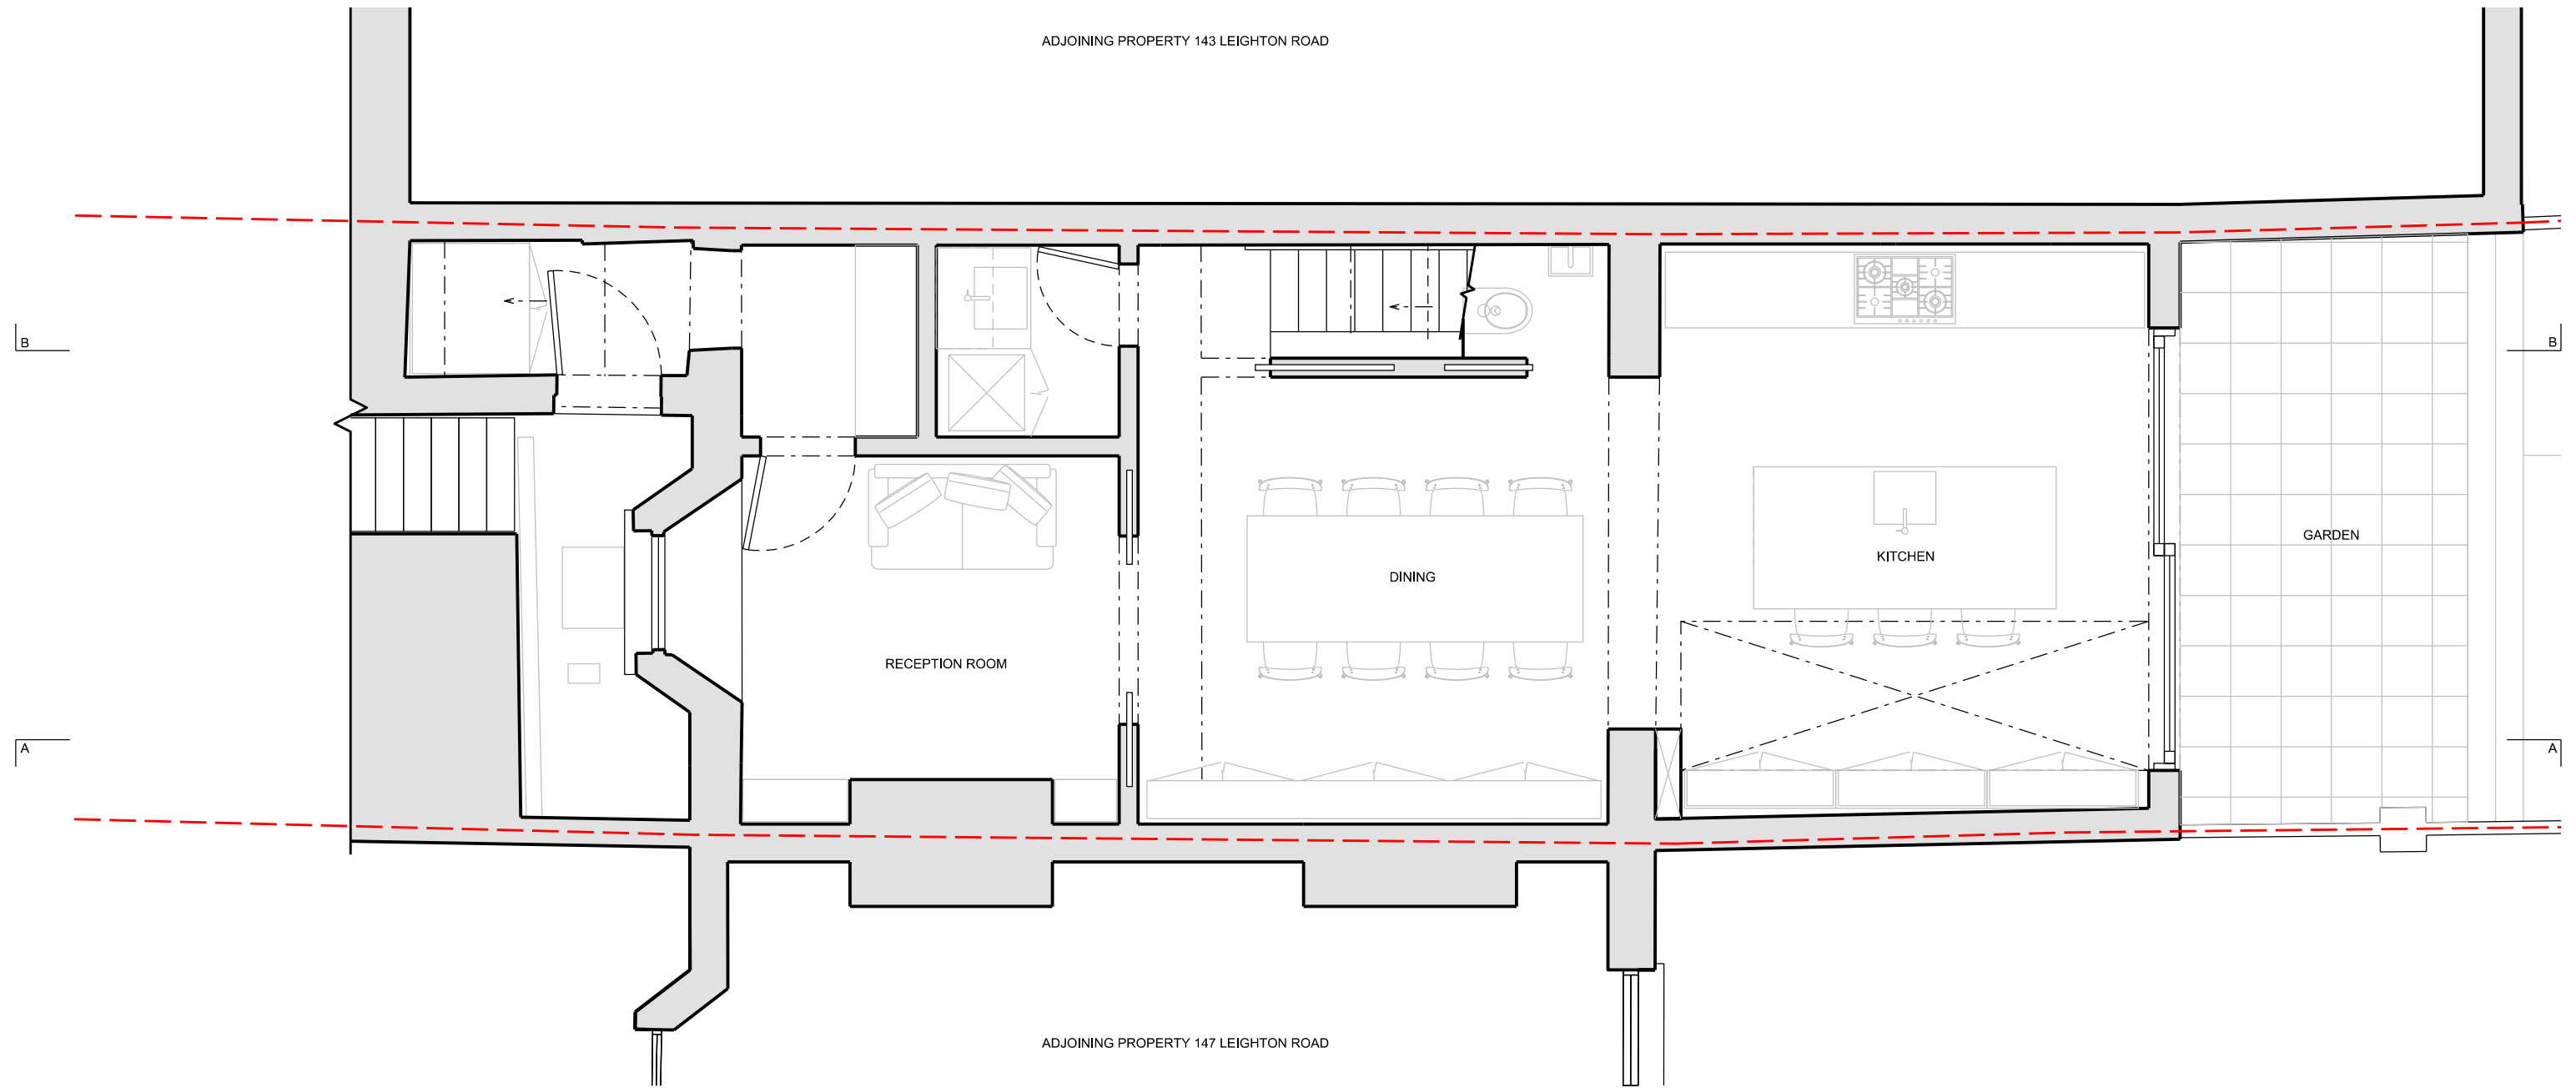



PROJECT	145 LEIGHTON ROAD, NW5 2RB
DRAWING TITLE	PROPOSED LOWER GROUND FLOOR PLAN
DRAWING NO.	1024_100_011 REV. -
SCALE	1:50 @ A3
DATE	MARCH 2022

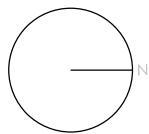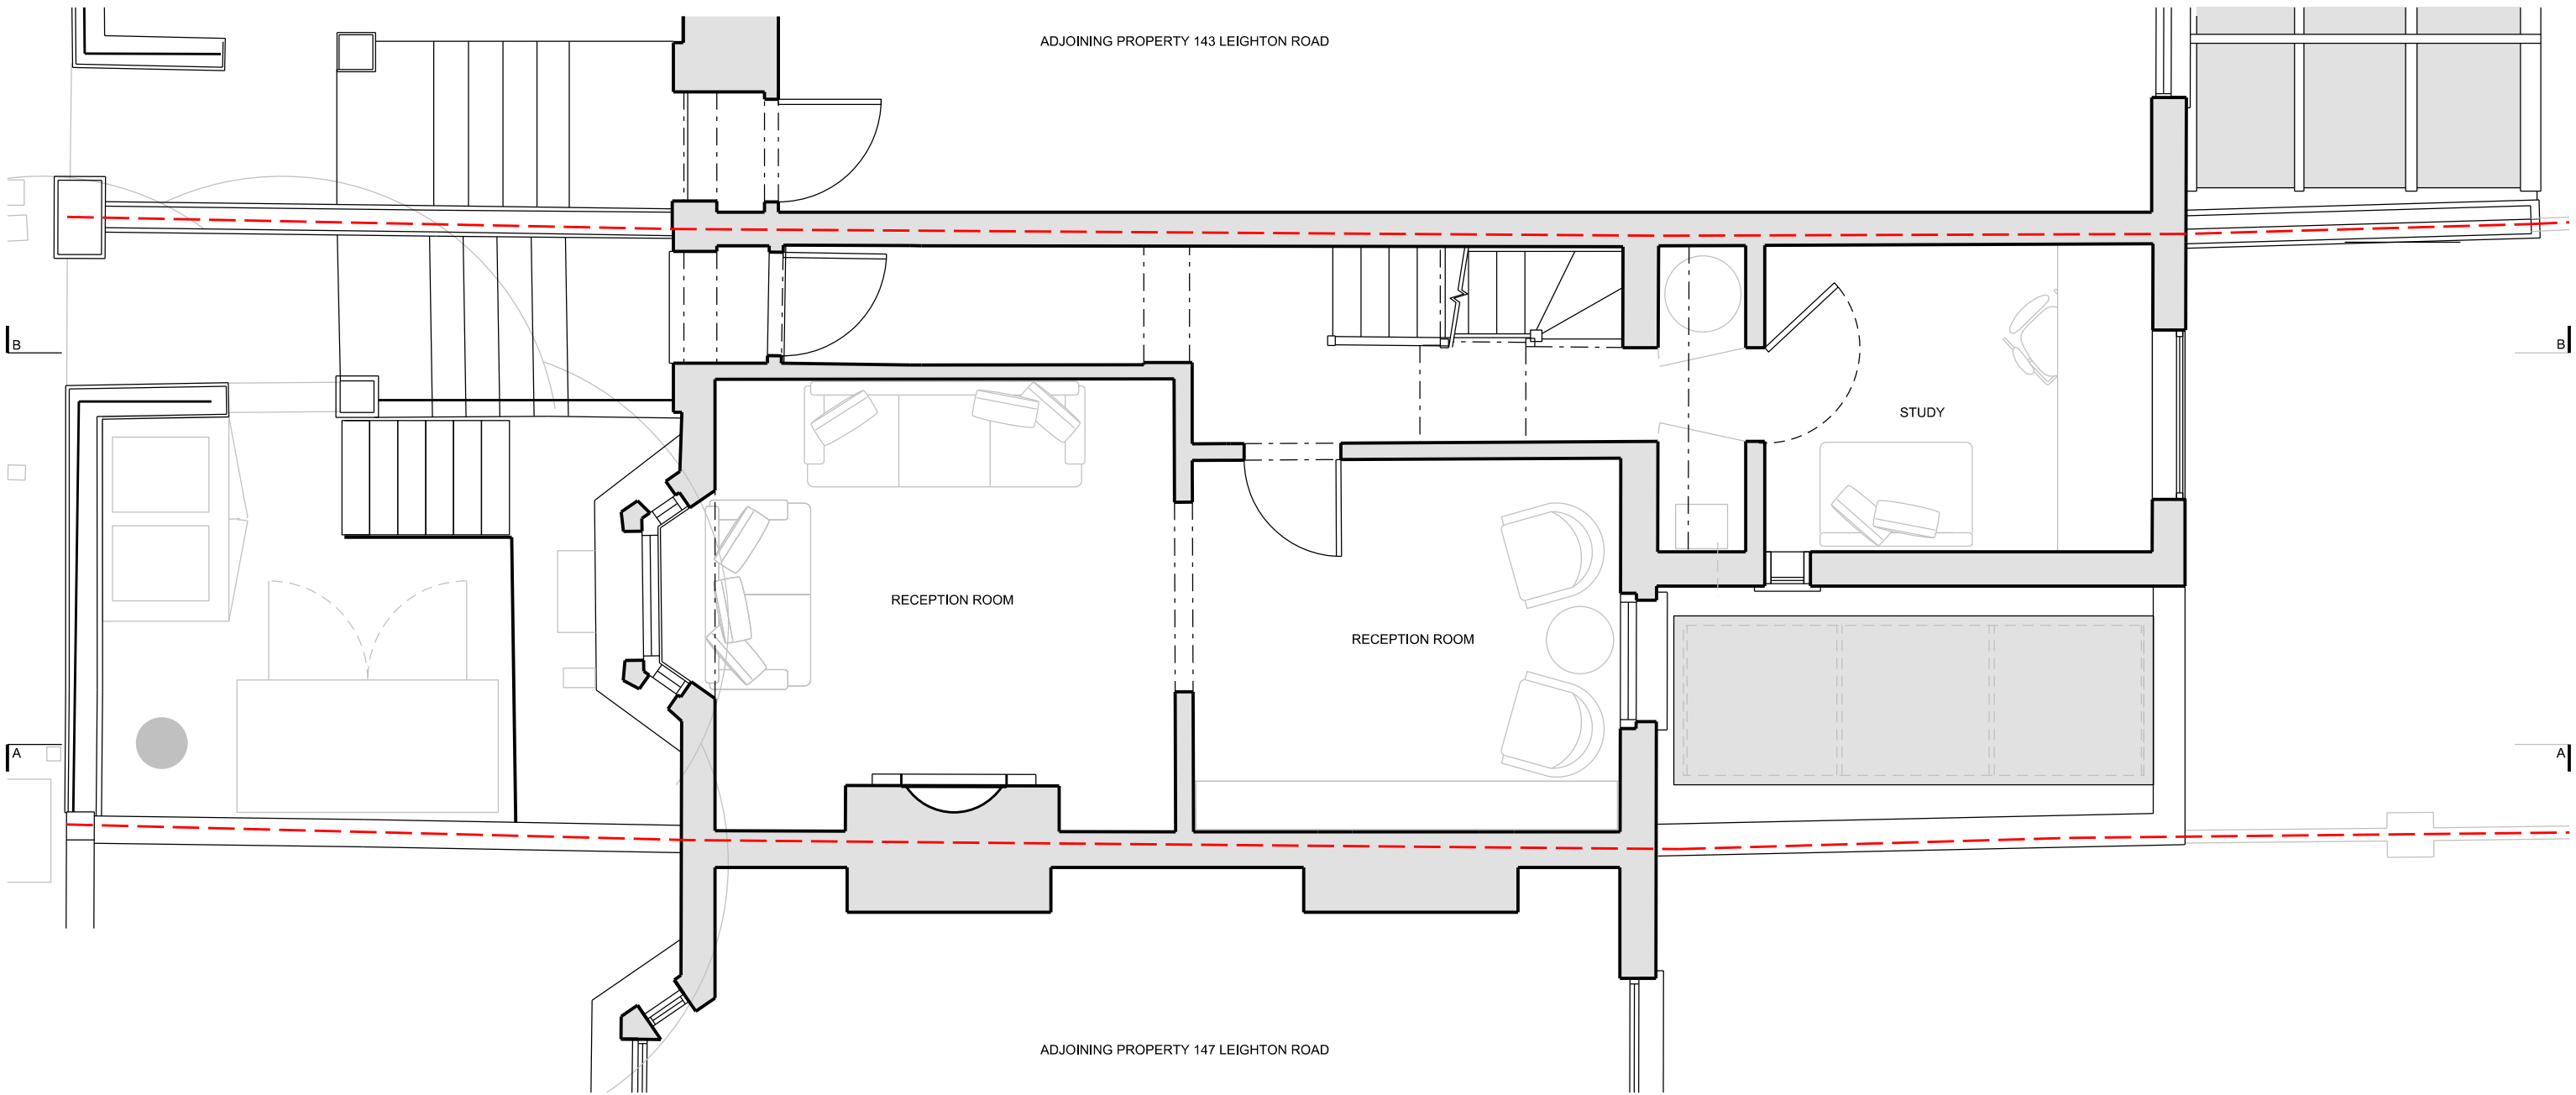




PROJECT	145 LEIGHTON ROAD, NW5 2RB
DRAWING TITLE	PROPOSED RAISED GROUND FLOOR PLAN
DRAWING NO.	1024_100_012
REV.	-
SCALE	1:50 @ A3
DATE	MARCH 2022

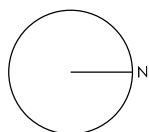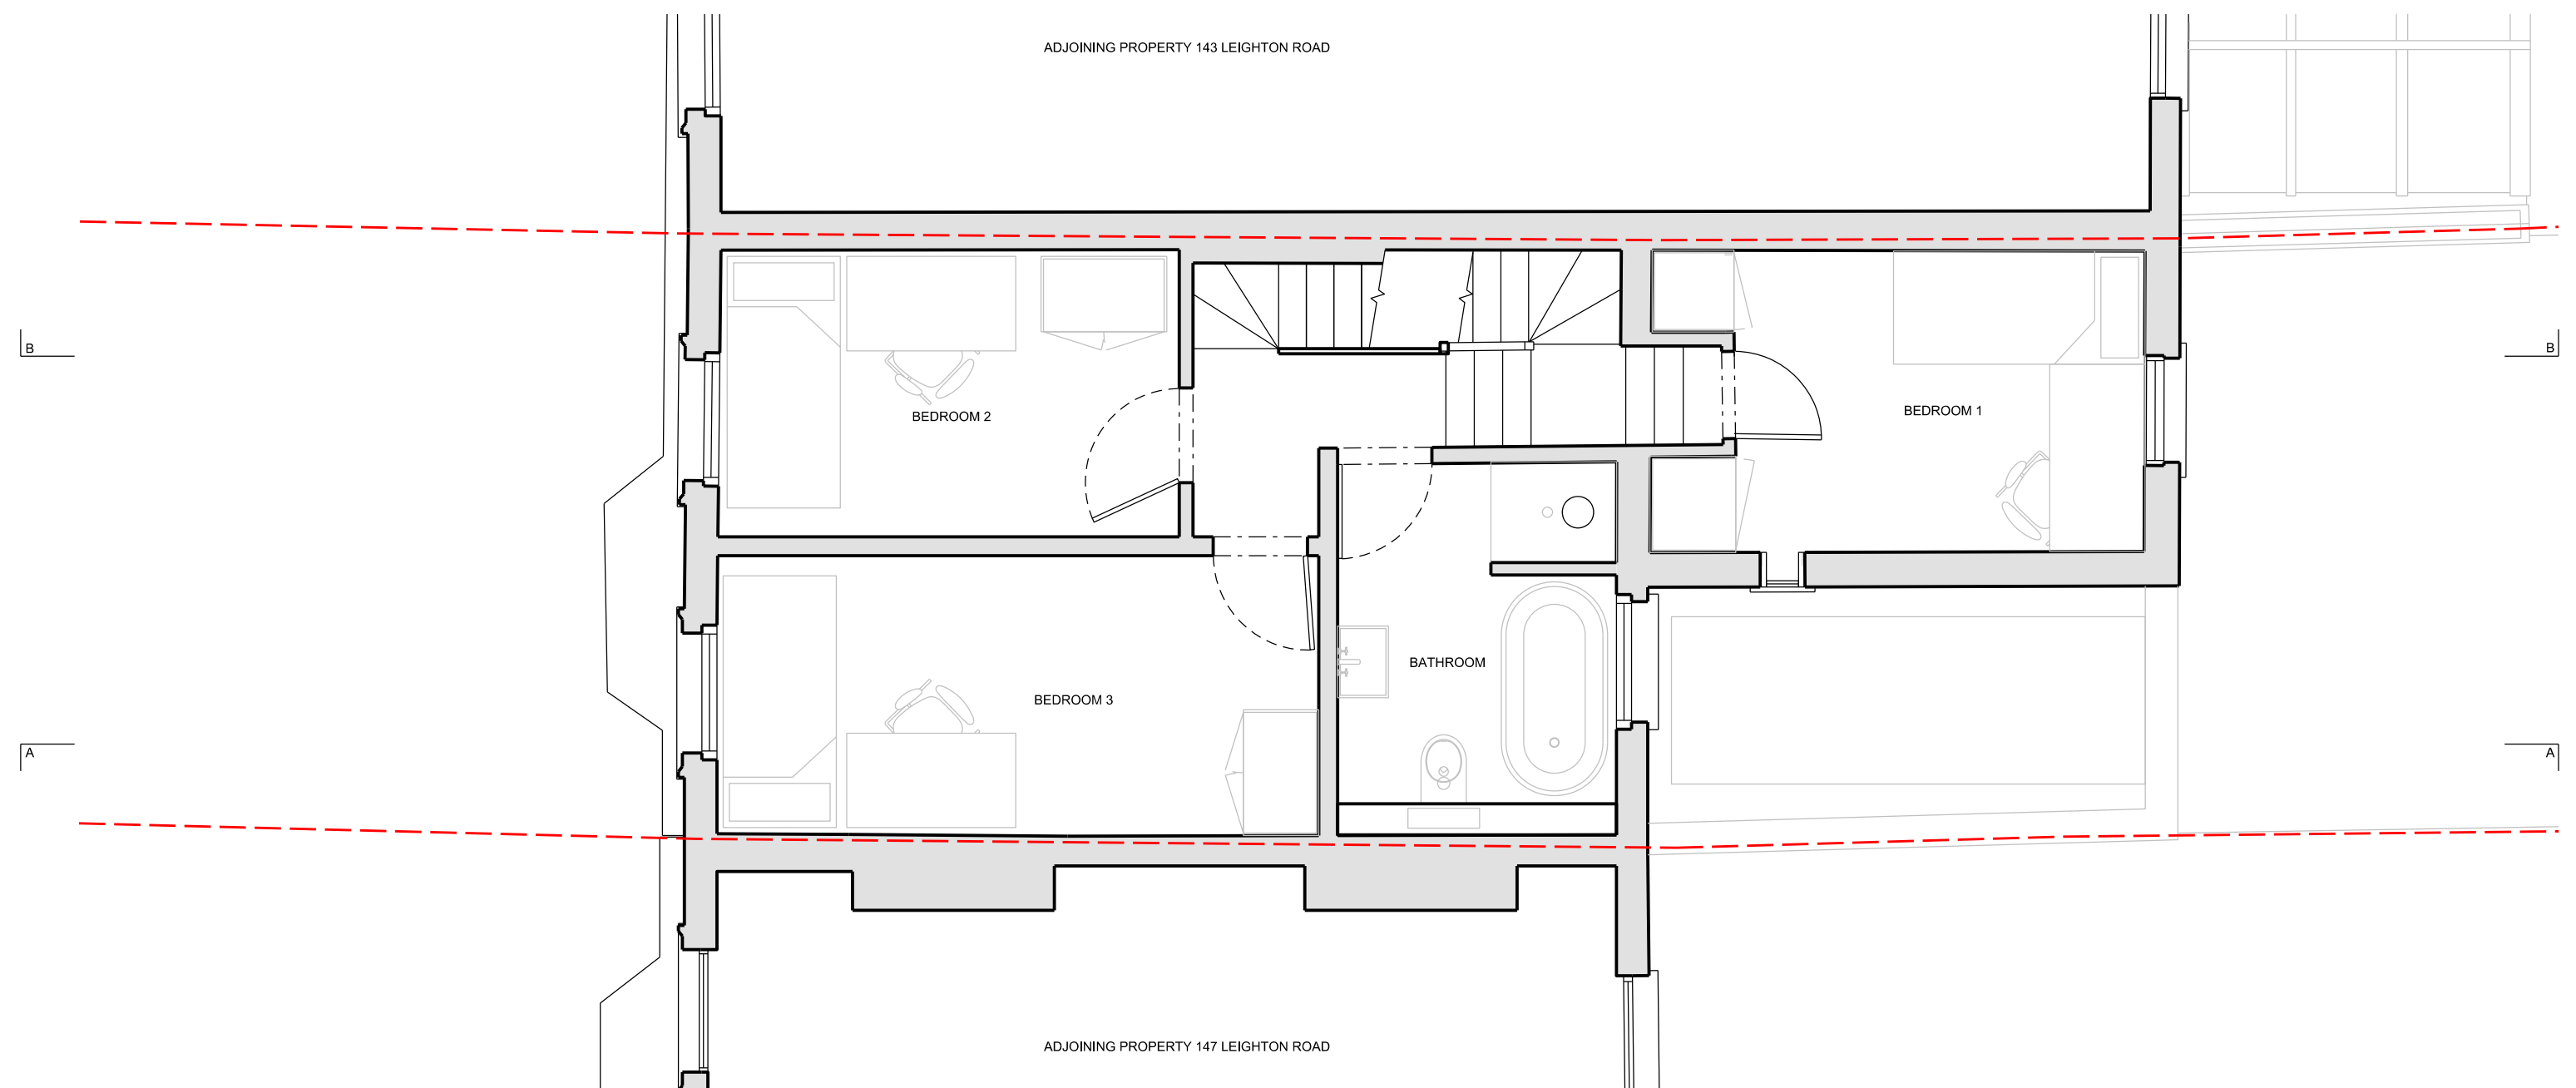


PROJECT	145 LEIGHTON ROAD, NW5 2RB
DRAWING TITLE	PROPOSED FIRST FLOOR PLAN
DRAWING NO.	1024_100_013 REV. -
SCALE	1:50 @ A3
DATE	MARCH 2022

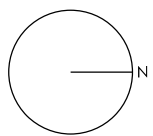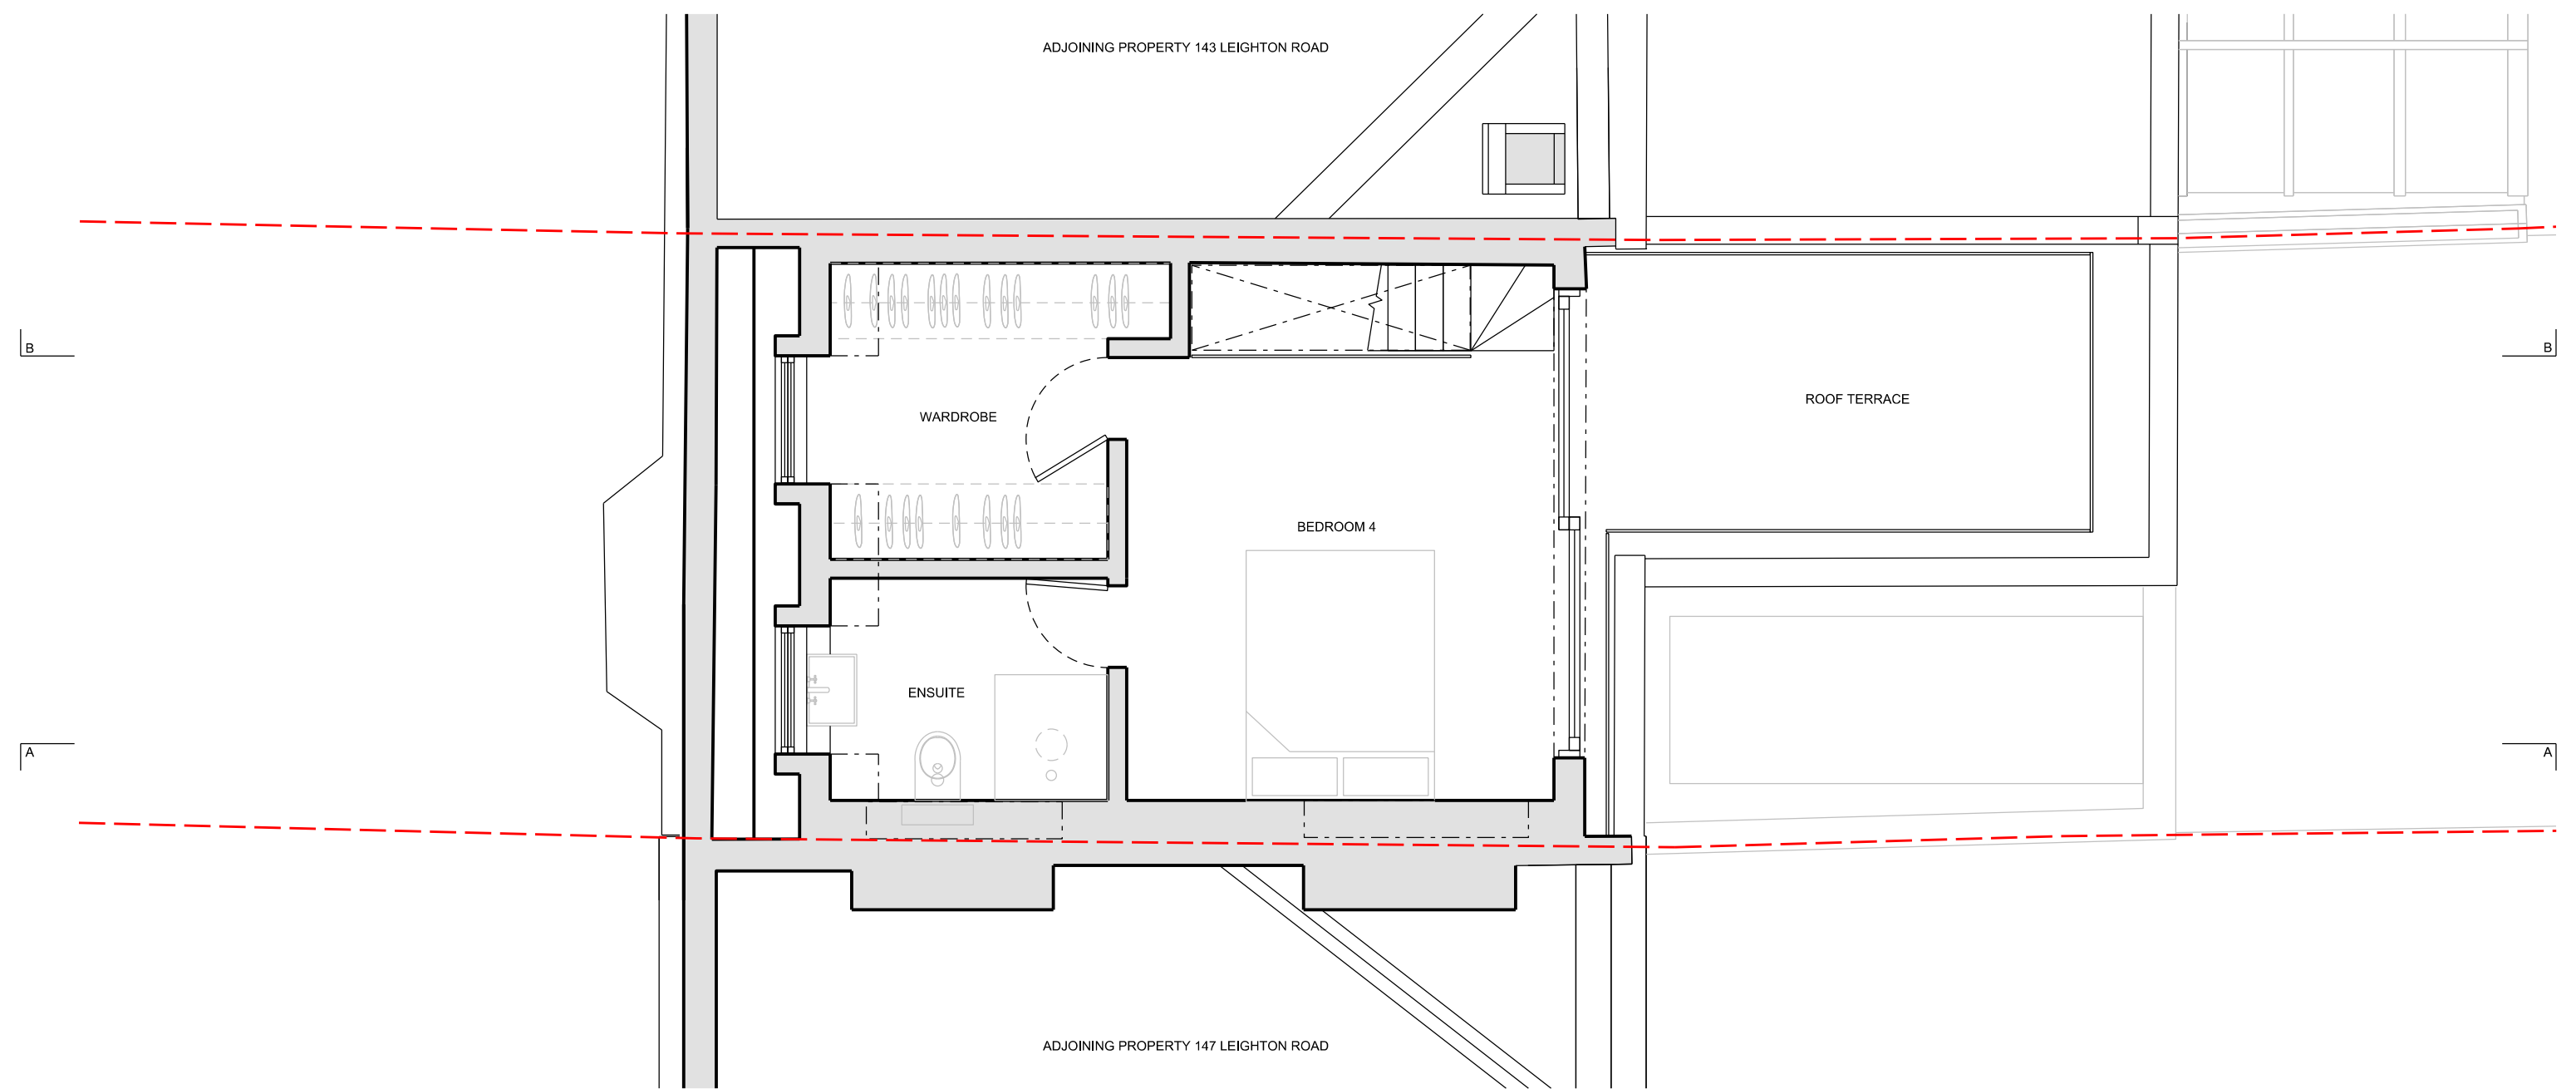

PROJECT	145 LEIGHTON ROAD, NW5 2RB
DRAWING TITLE	PROPOSED SECOND FLOOR PLAN
DRAWING NO.	1024_100_014 REV. -
SCALE	1:50 @ A3
DATE	MARCH 2022

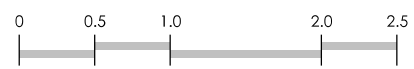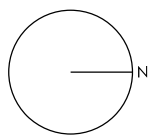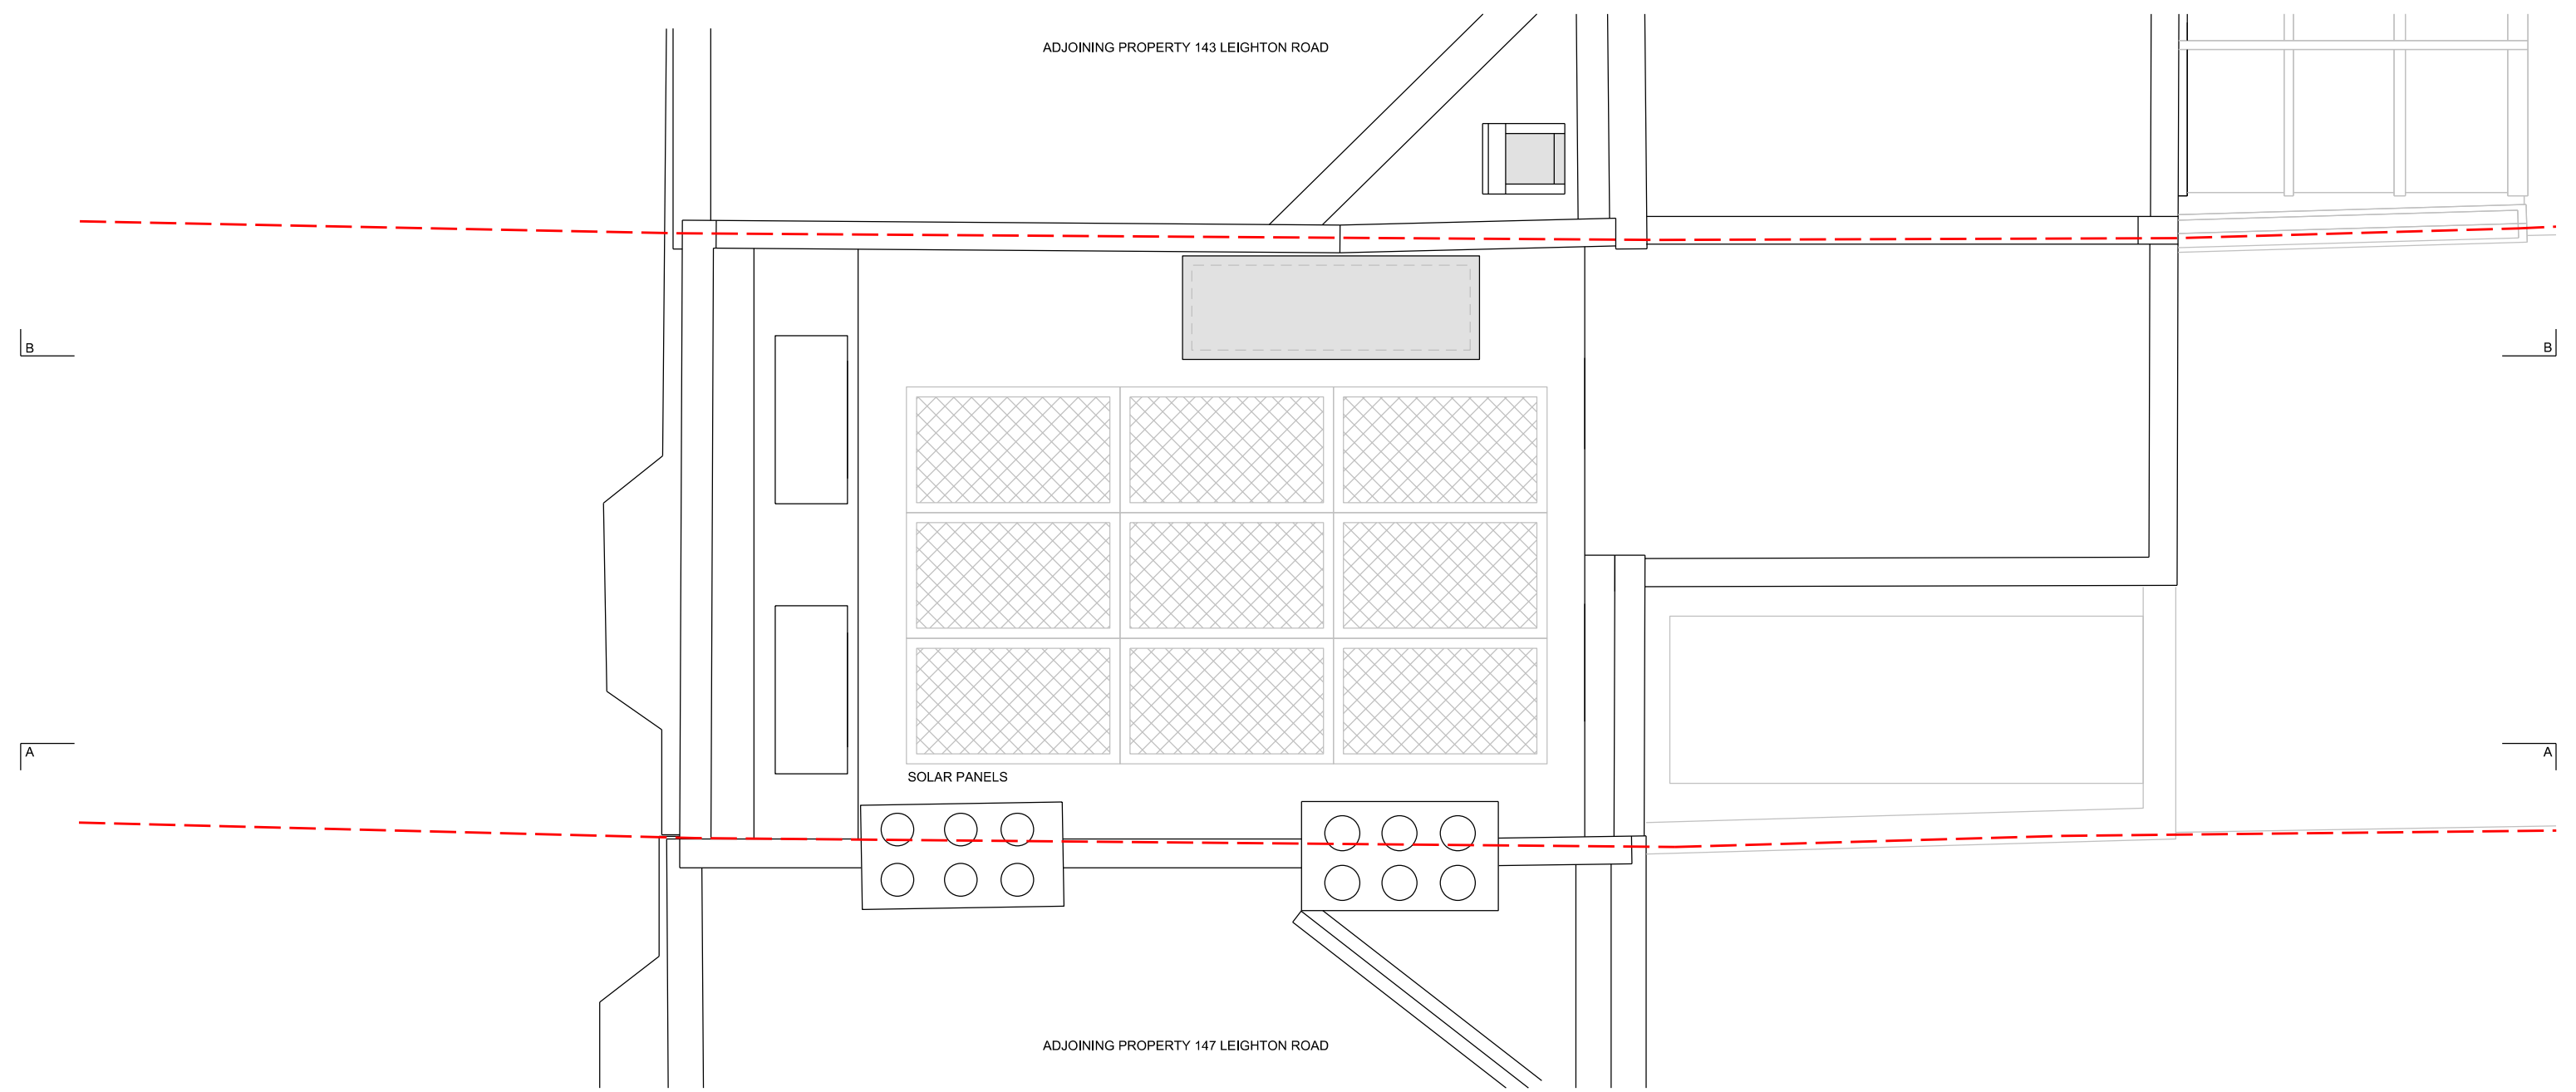

PROJECT	145 LEIGHTON ROAD, NW5 2RB
DRAWING TITLE	PROPOSED ROOF PLAN
DRAWING NO.	1024_100_015 REV. -
SCALE	1:50 @ A3
DATE	MARCH 2022

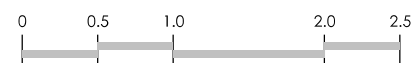


1. SLATE TILES

PROJECT 145 LEIGHTON ROAD, NW5 2RB

DRAWING TITLE PROPOSED FRONT ELEVATION

DRAWING NO. 1024\_200\_011 REV. -

SCALE 1:50 @ A3 DATE MARCH 2022

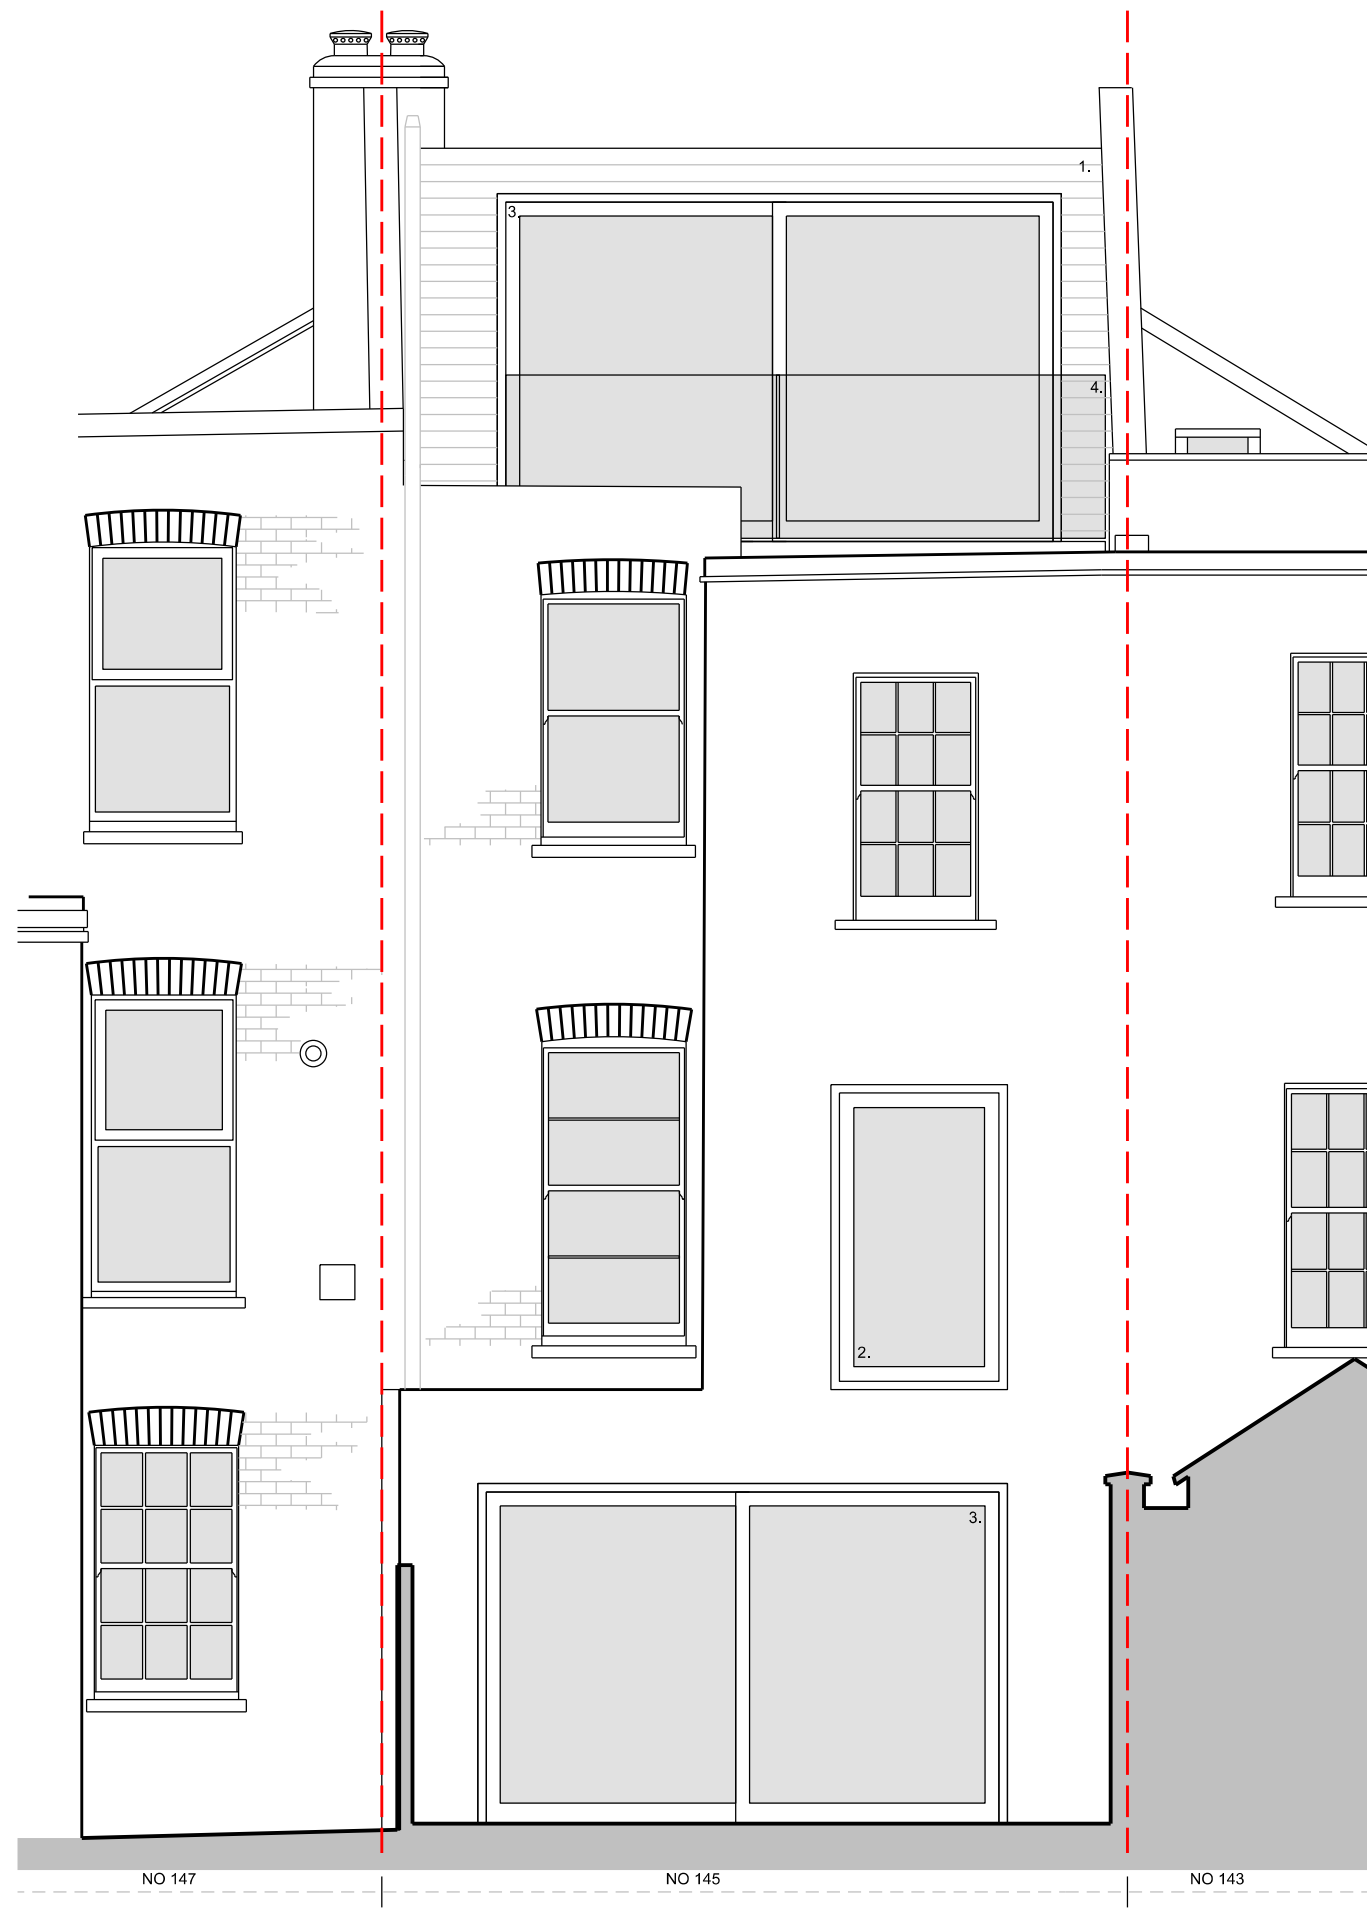

- 1. SLATE TILES
- 2. PAINTED TIMBER FRAMED WINDOWS
- 3. PAINTED TIMBER FRAMED SLIDING DOORS
- 4. GLAZED GUARDING



PROJECT 145 LEIGHTON ROAD, NW5 2RB

DRAWING TITLE PROPOSED REAR ELEVATION

DRAWING NO. 1024\_200\_012 REV. -

SCALE 1:50 @ A3 DATE MARCH 2022






PROJECT 145 LEIGHTON ROAD, NW5 2RB

DRAWING TITLE PROPOSED SECTION AA

DRAWING NO. 1024\_200\_013 REV. -

SCALE 1:50 @ A3 DATE MARCH 2022

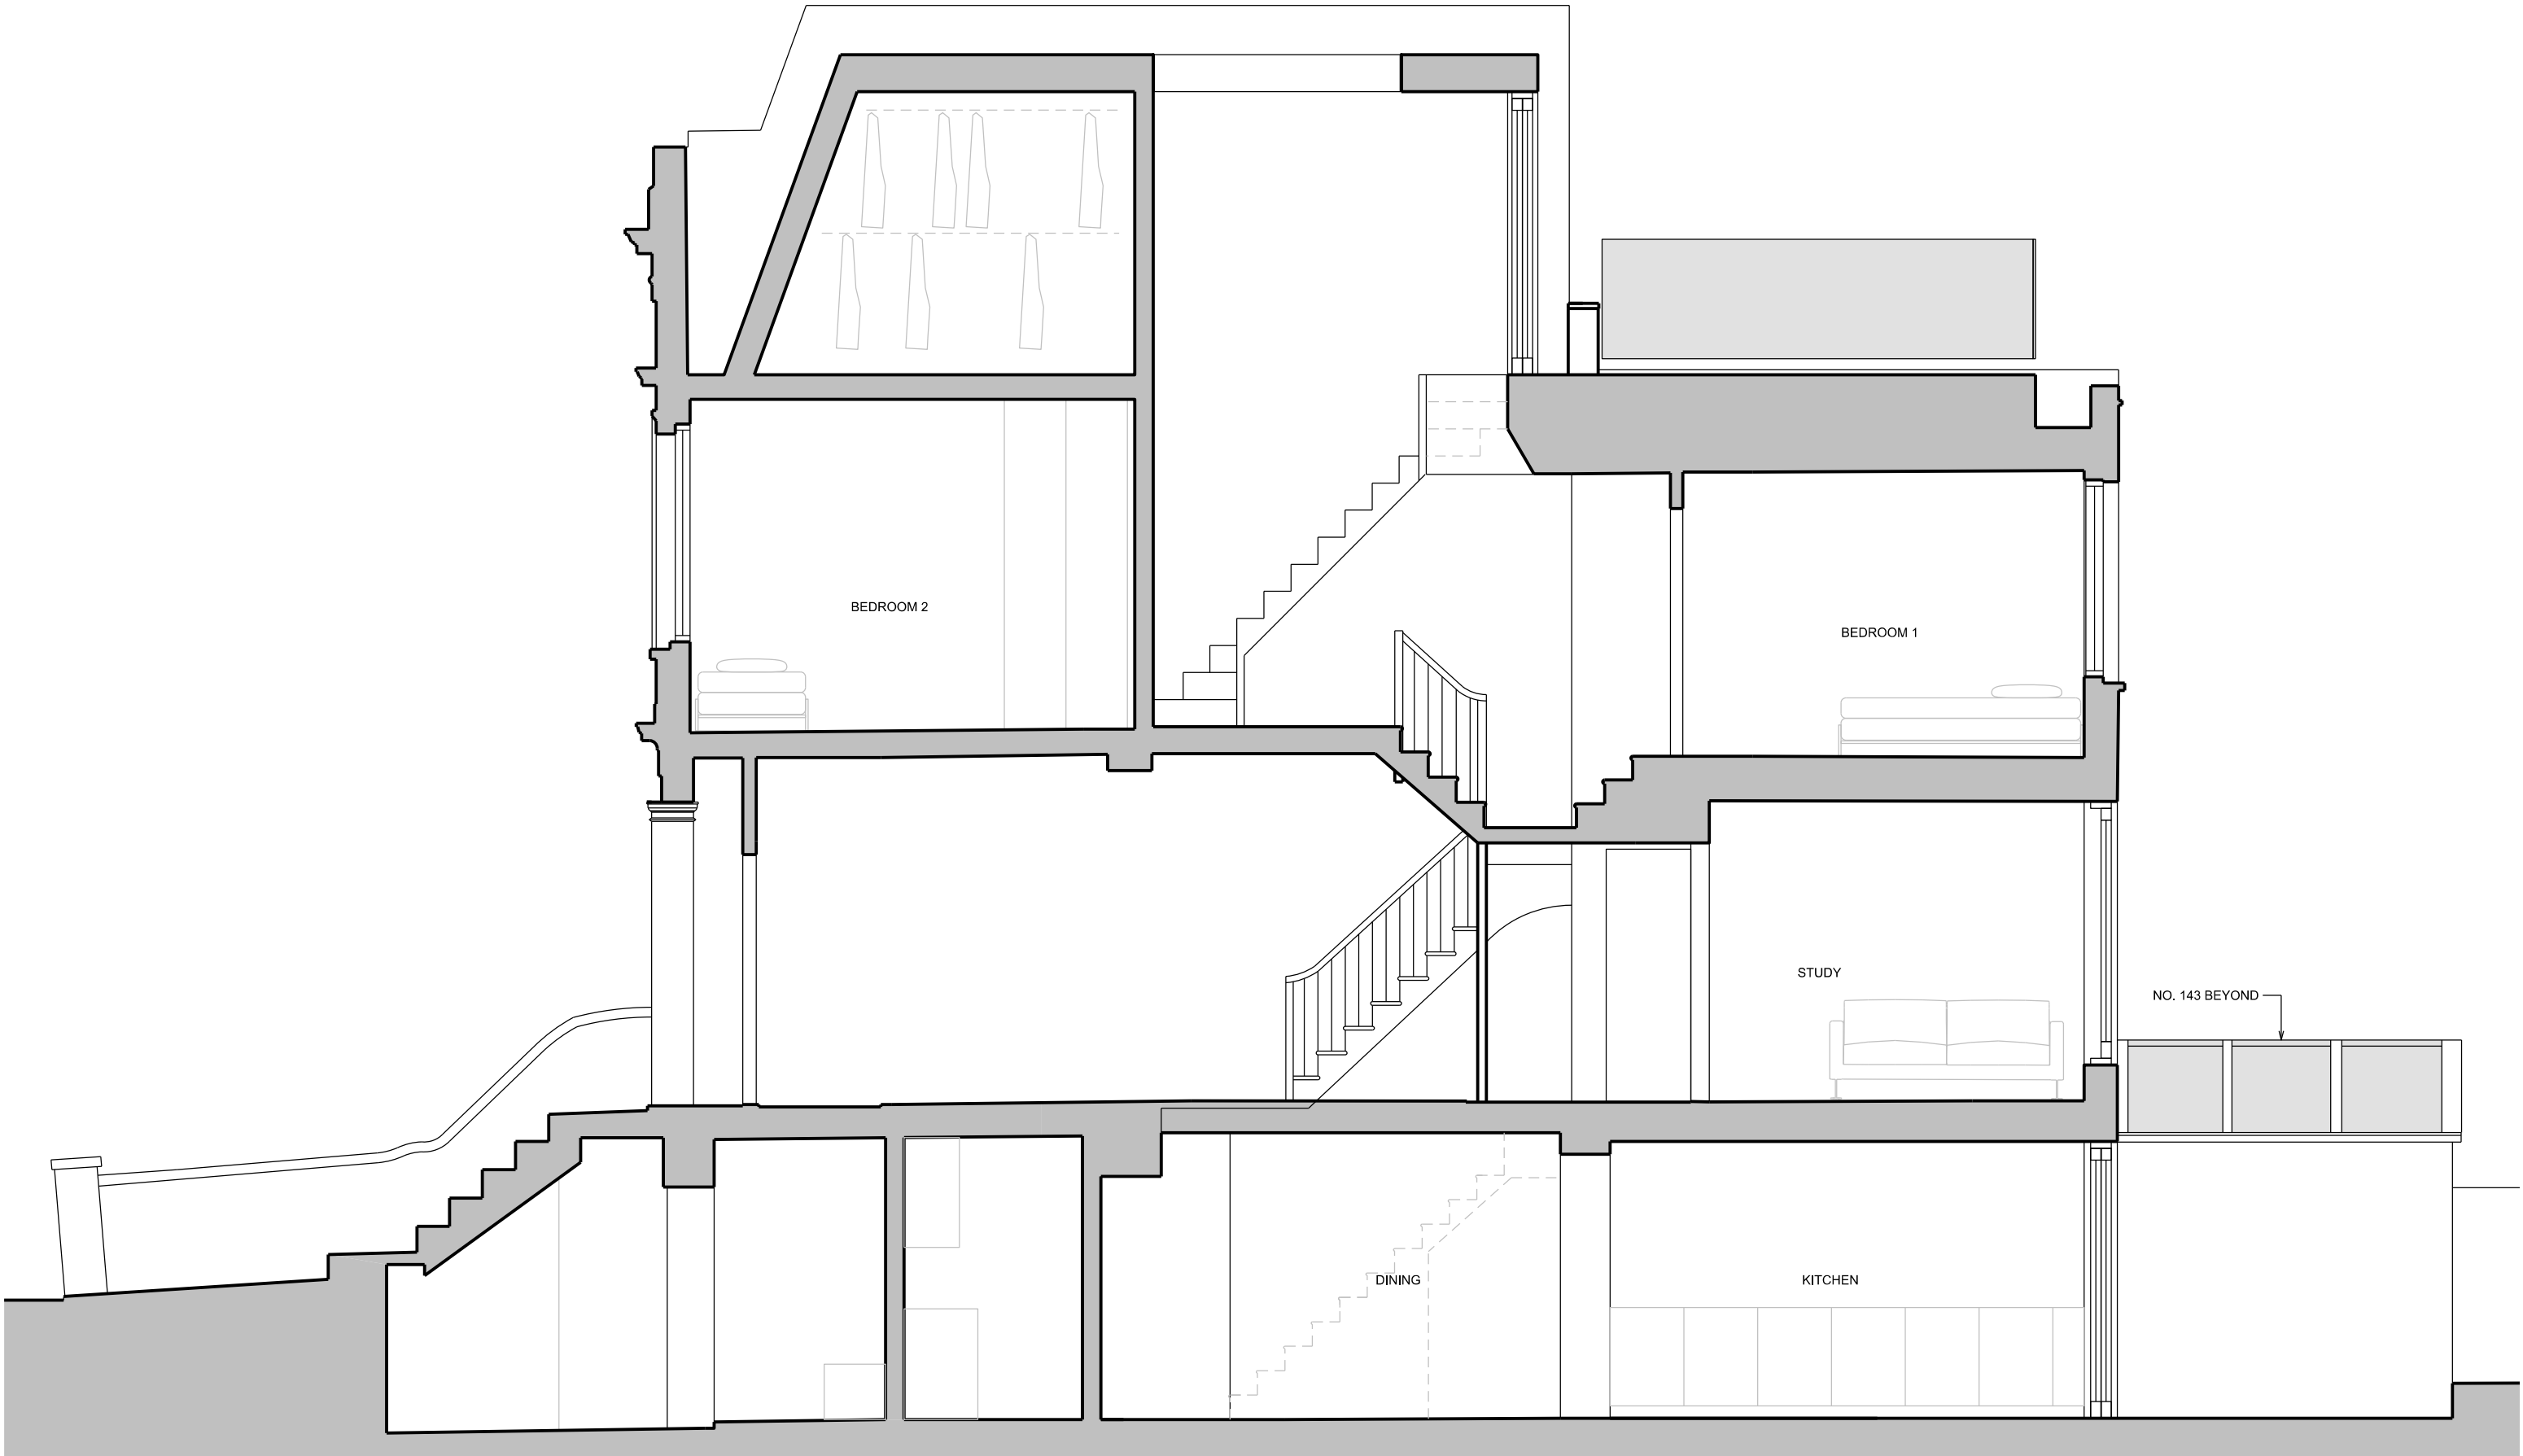

0 0.5 1.0 2.0 2.5




PROJECT 145 LEIGHTON ROAD, NW5 2RB

DRAWING TITLE PROPOSED SECTION BB

DRAWING NO. 1024\_200\_014 REV. -

SCALE 1:50 @ A3 DATE MARCH 2022

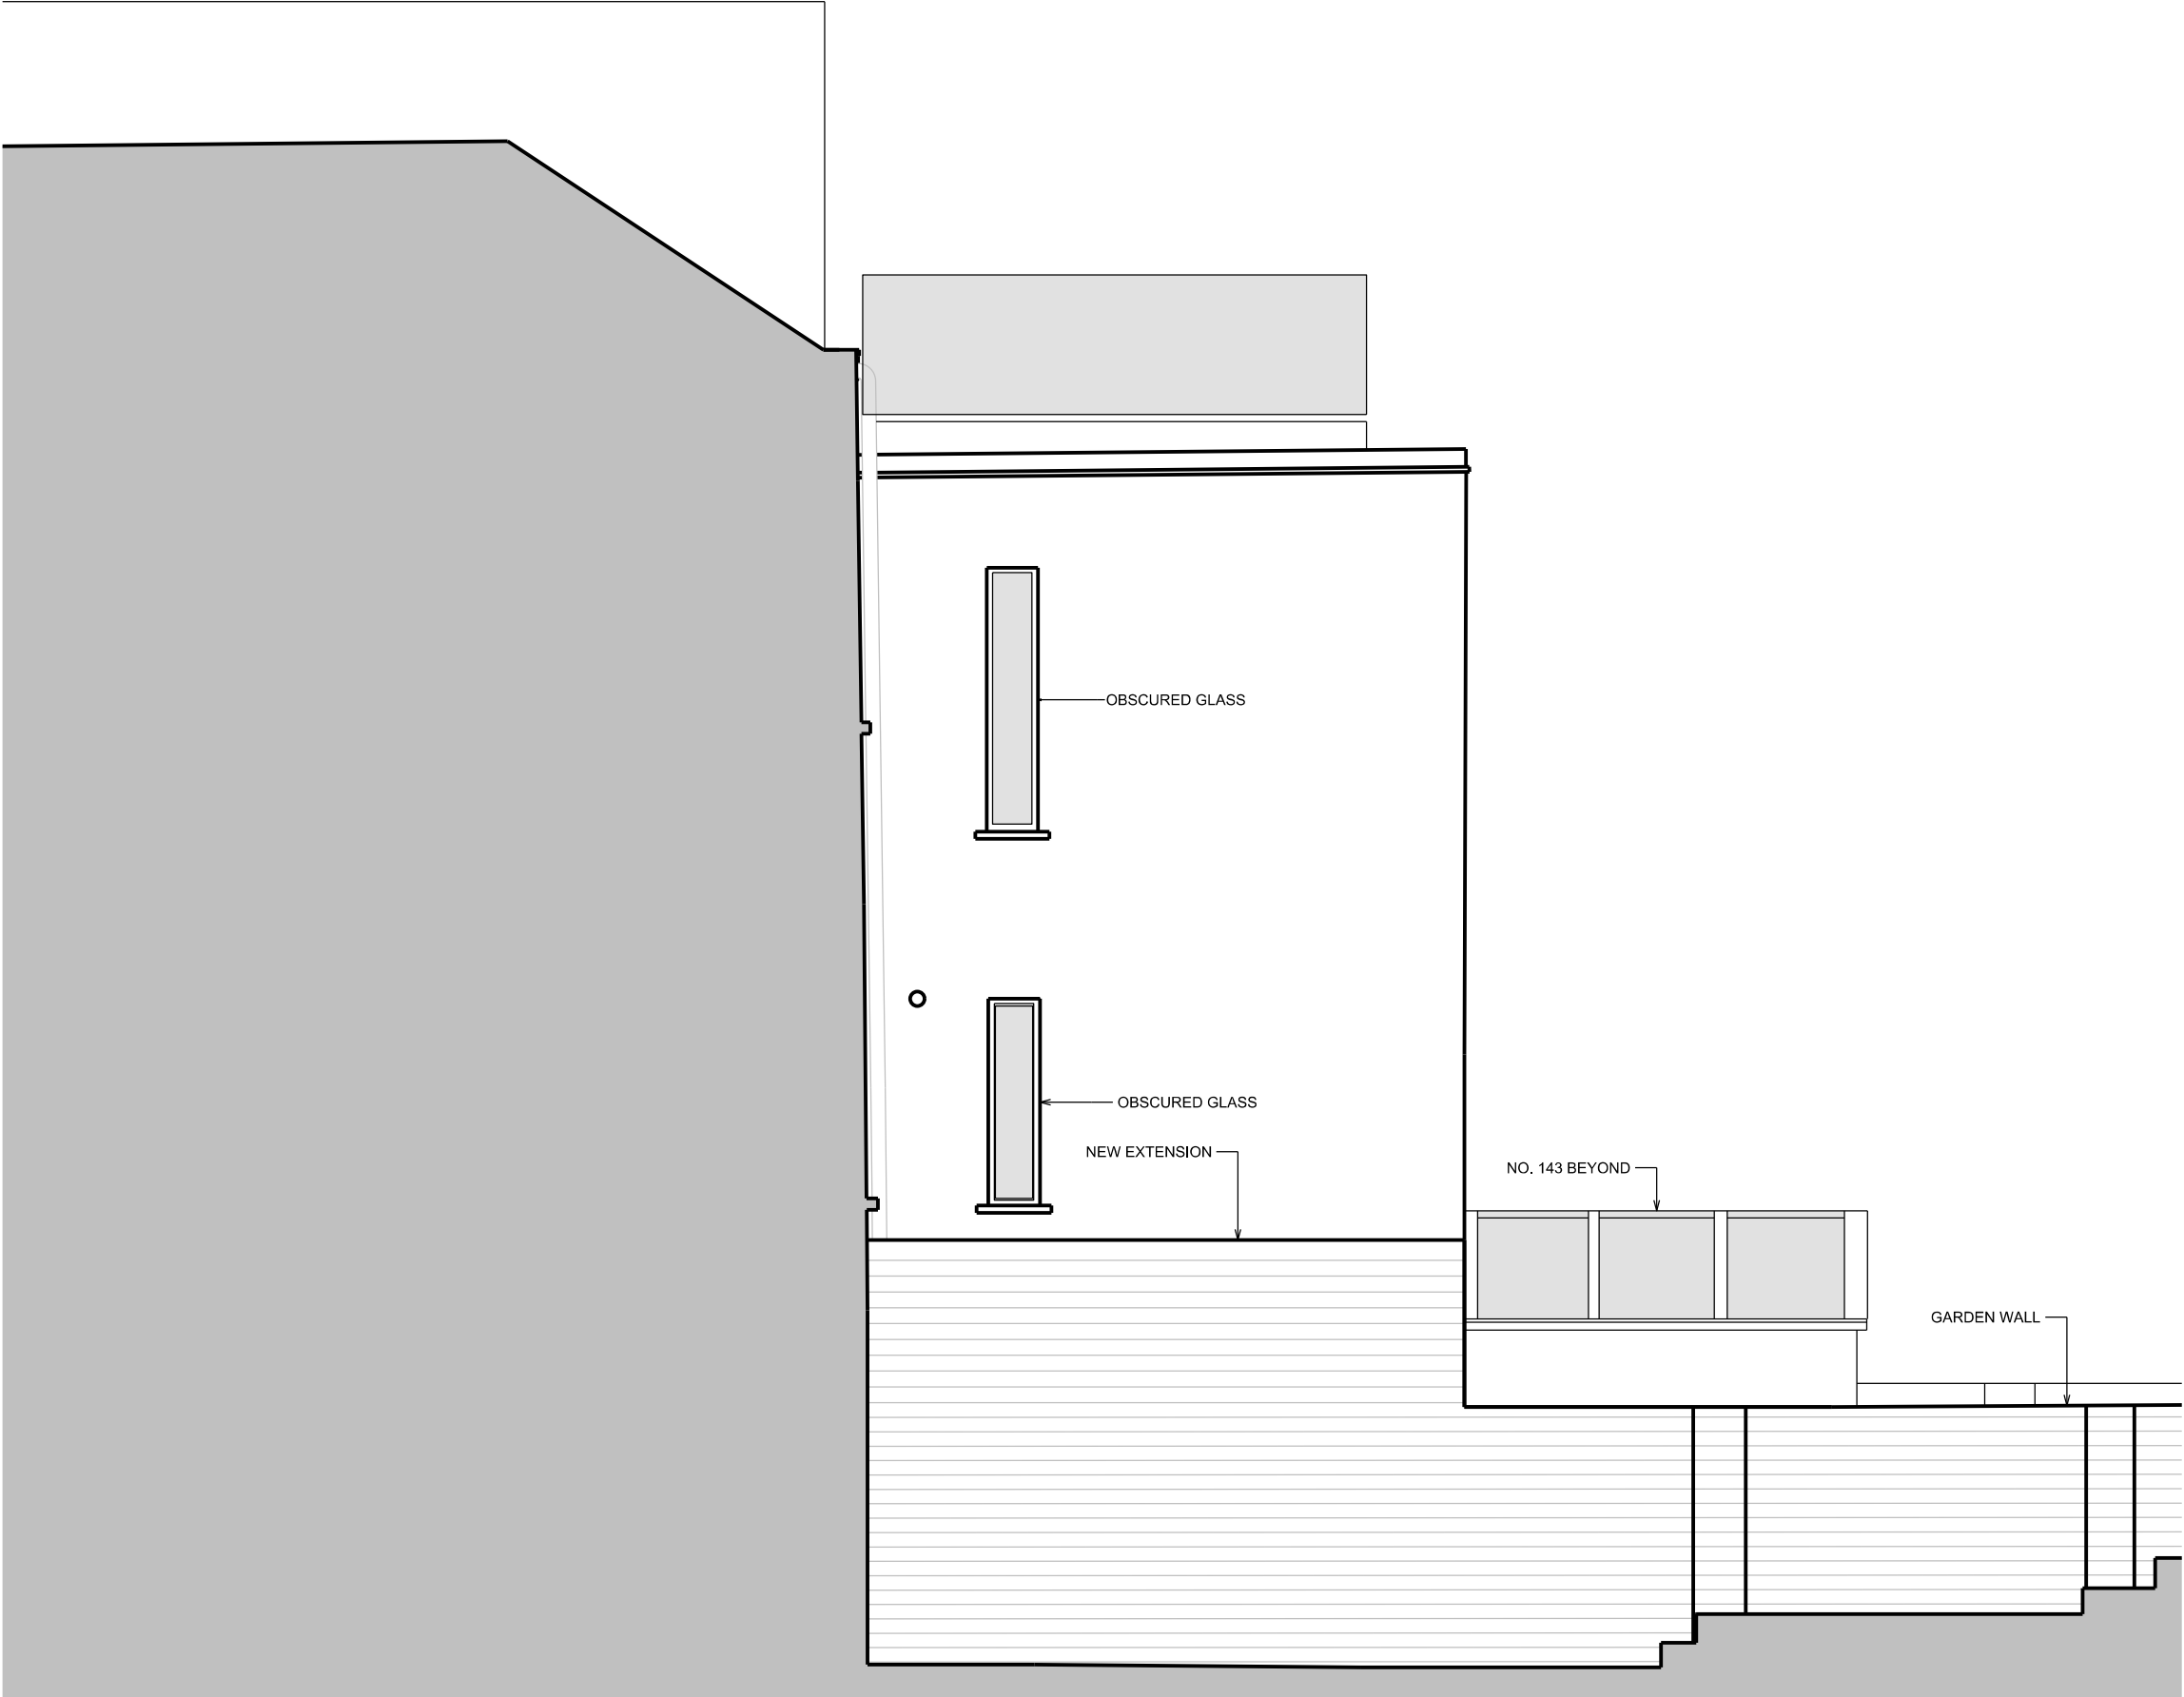

PROJECT	145 LEIGHTON ROAD, NW5 2RB
DRAWING TITLE	EXISTING FLANK ELEVATION SEEN BY NO 147
DRAWING NO.	1024_200_015 REV. -
SCALE	1:50 @ A3
DATE	MARCH 2022