



SECOND FLOOR

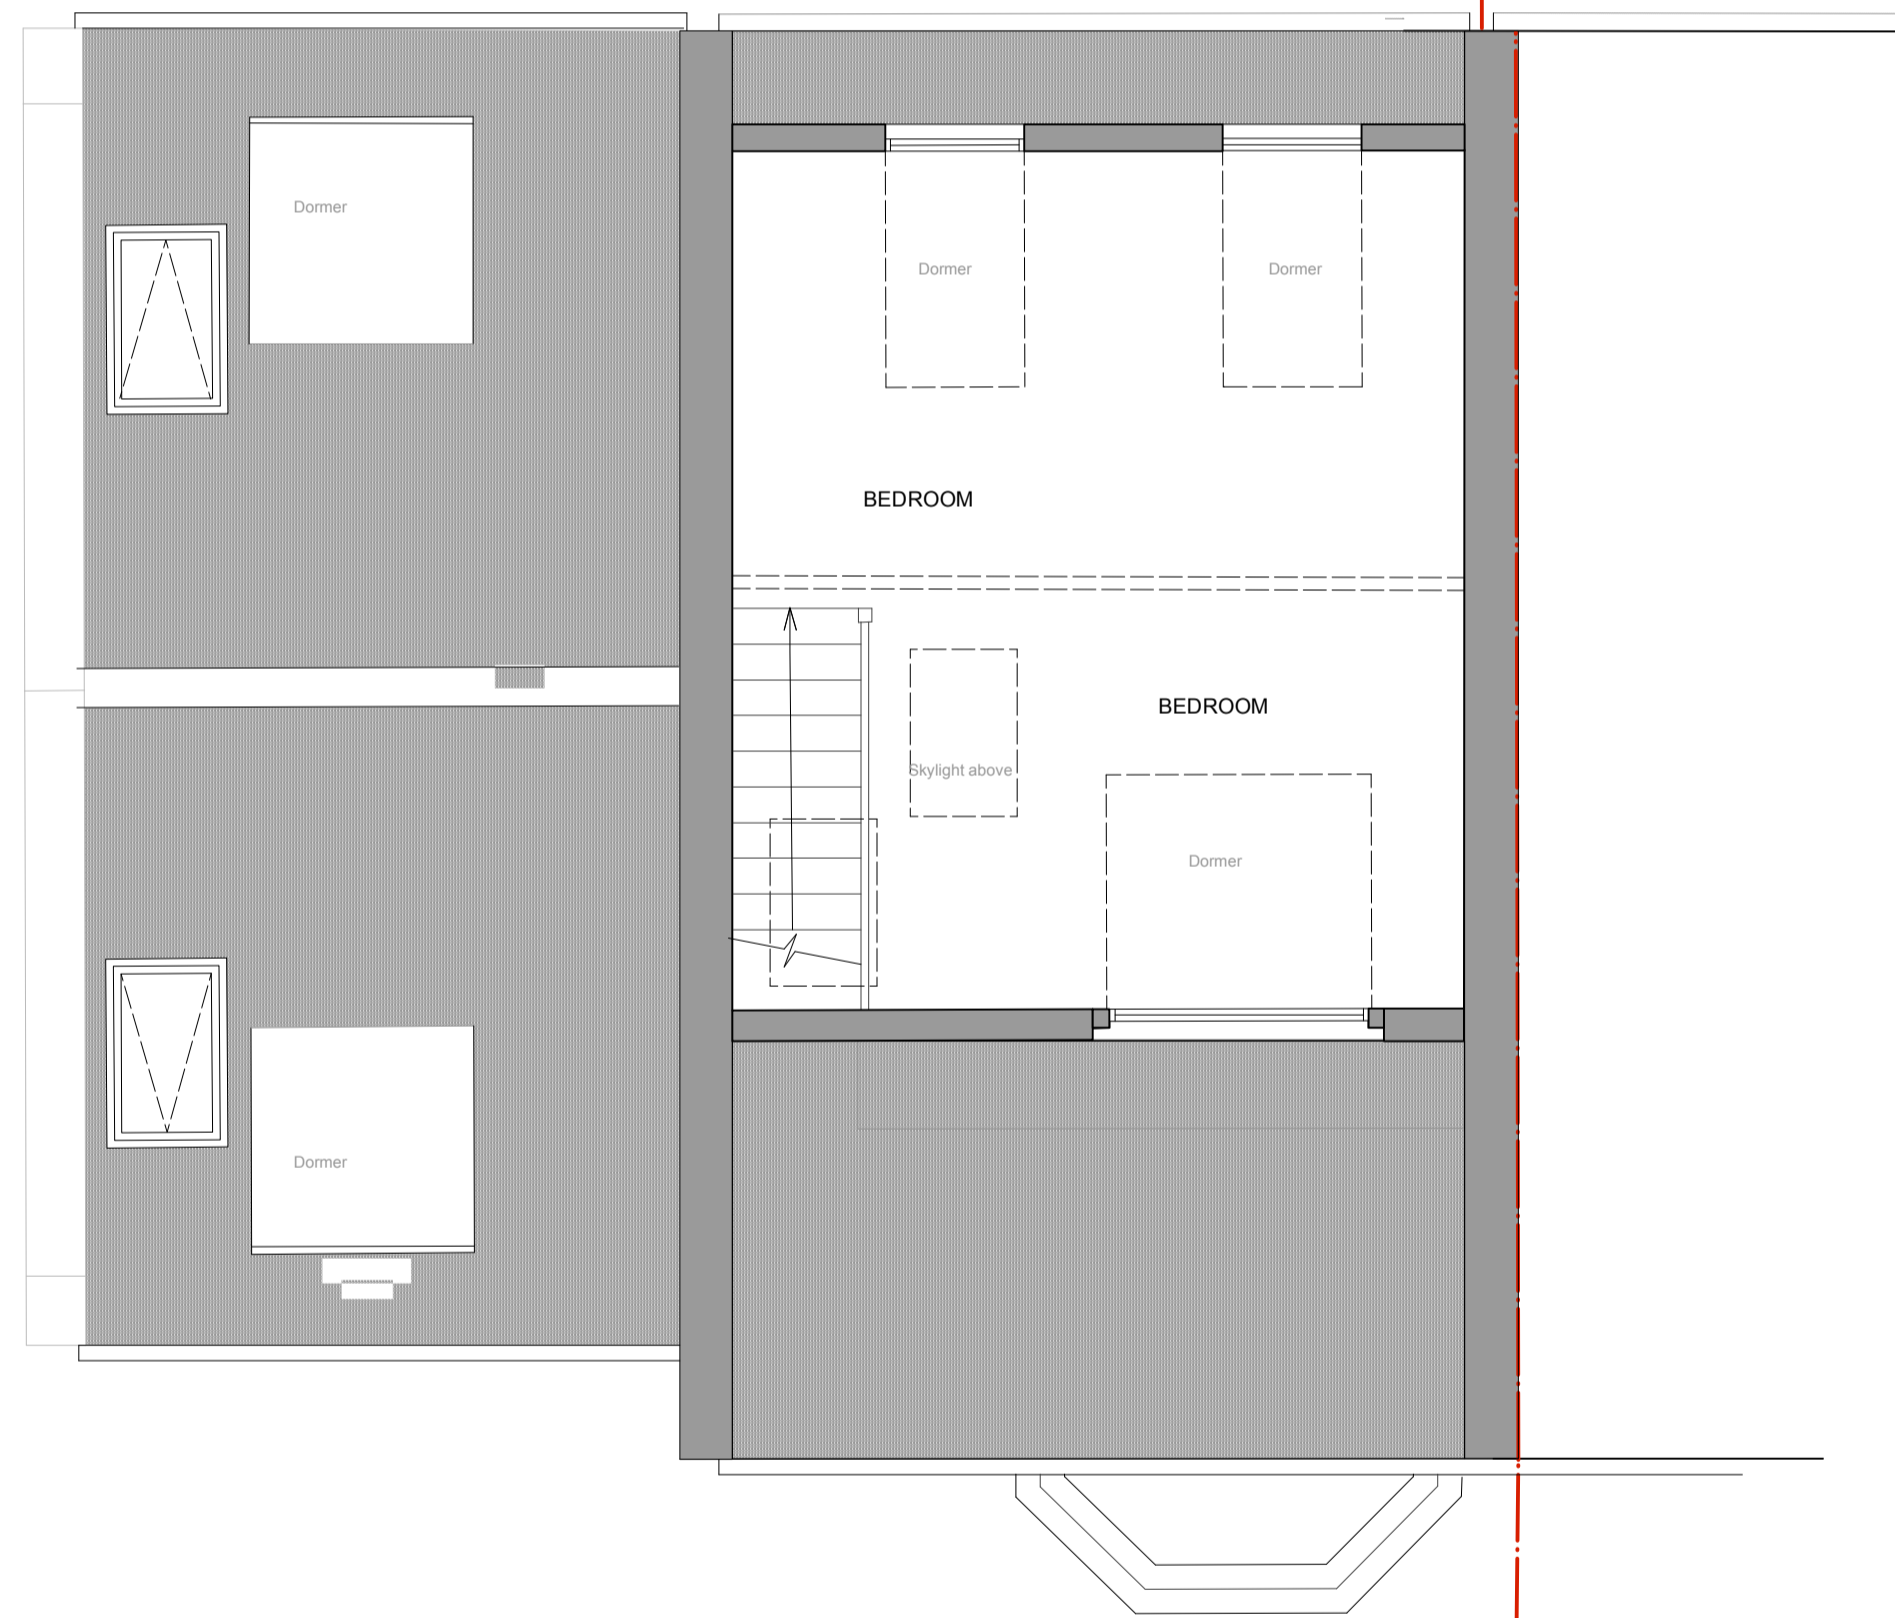

THIRD FLOOR

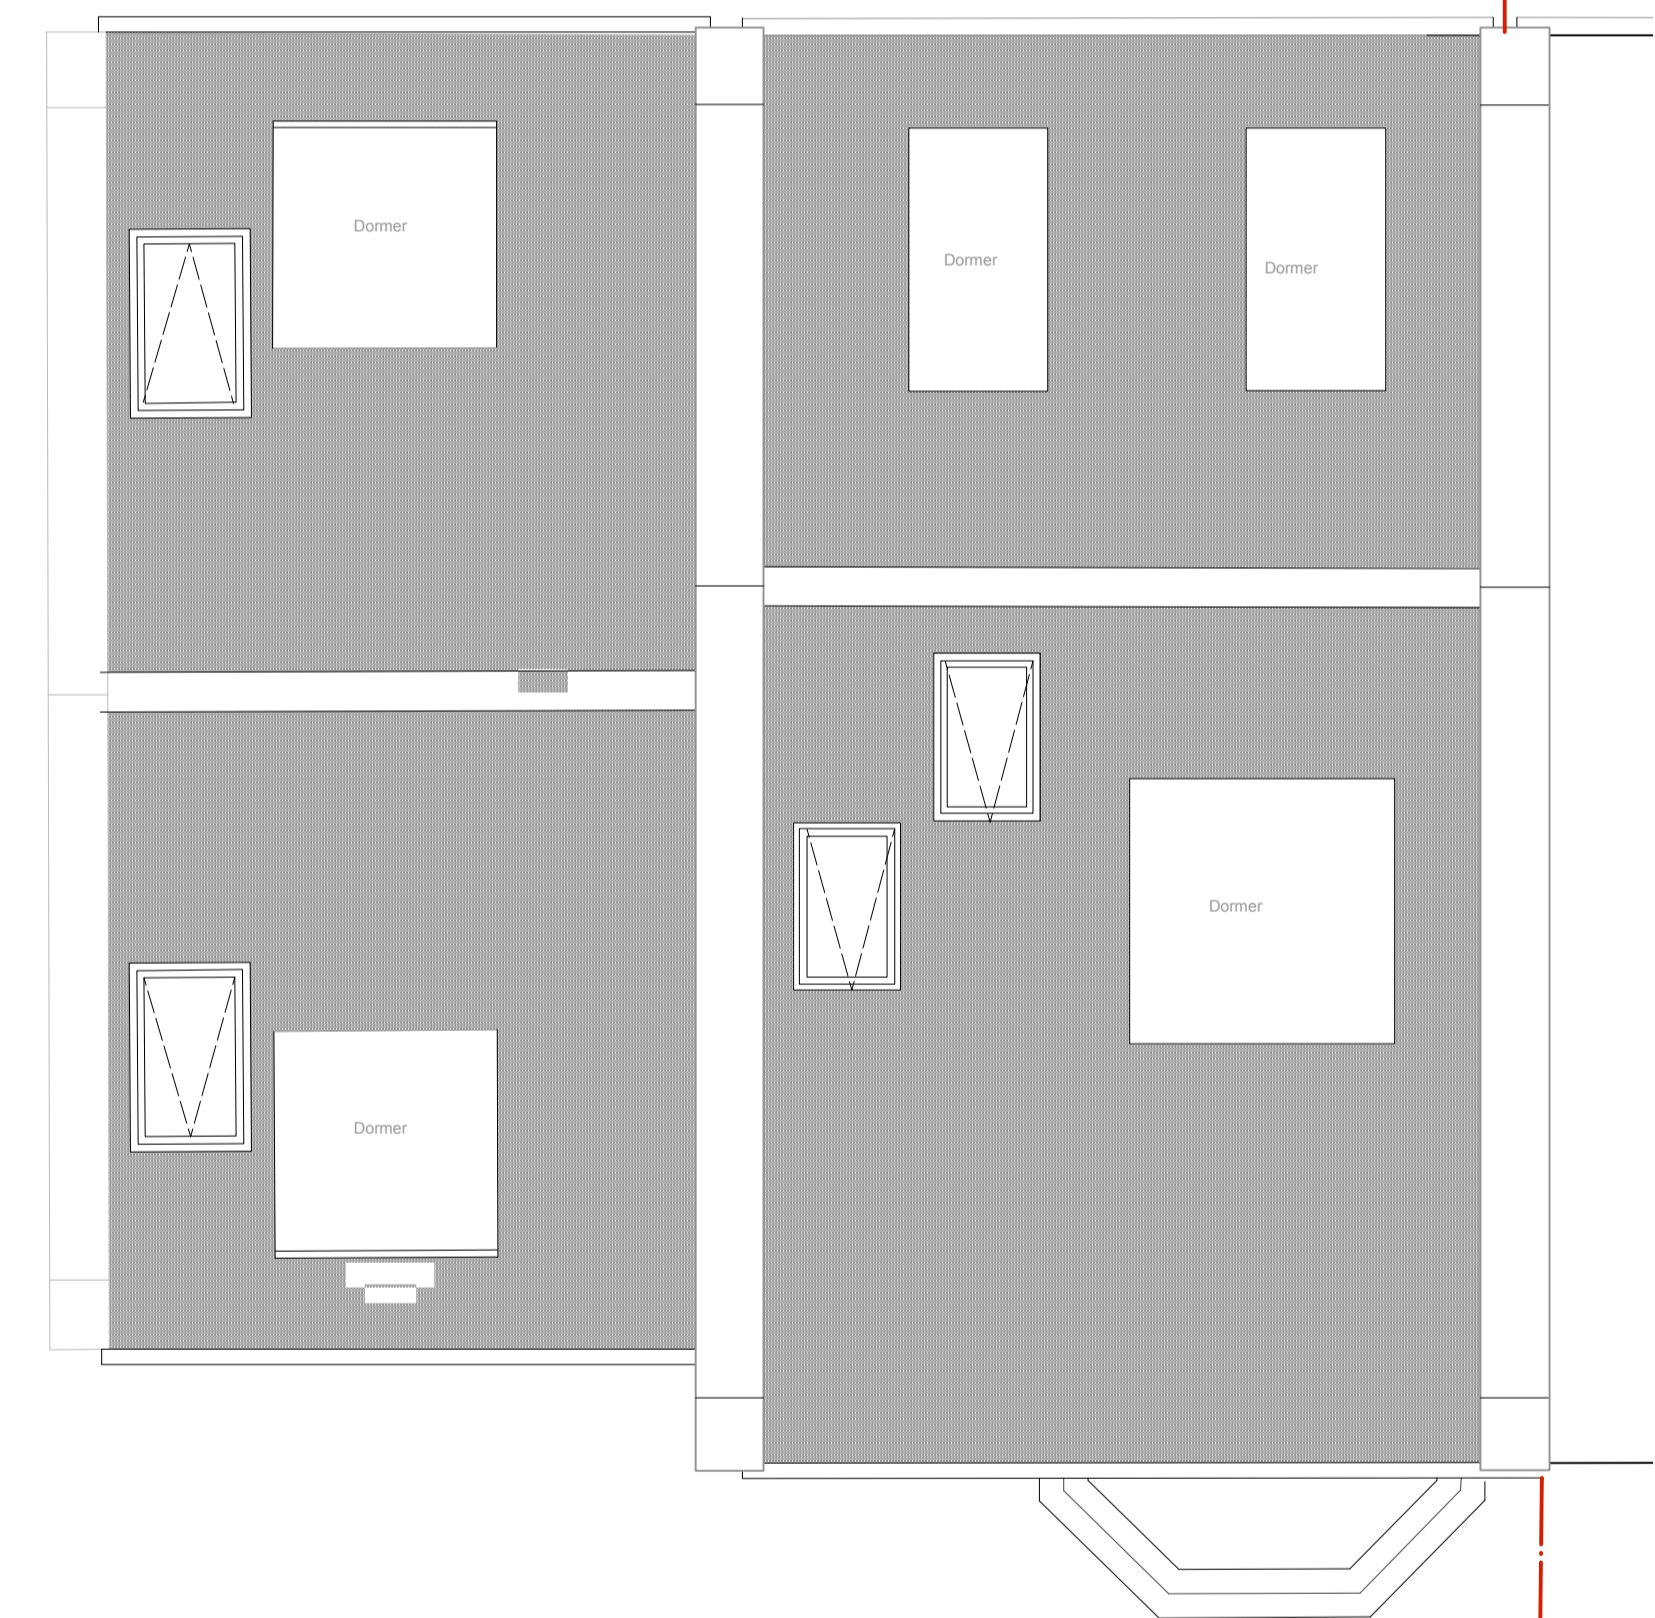

ROOF PLAN

PROJECT:	BUSBY PLACE
ADDRESS:	20 Busby Pl, London NW5 2SR
CLIENT:	Euston Properties Ltd
PROJECT num.:	102

TITLE:	EXISTING SECOND AND THIRD FLOOR AND ROOF PLAN		
DATE:	17.03.22	SCALE:	1:50 @ A1
DRAWING NUM.:	102-EX-102-104	DRAWN BY:	CI
		STATUS:	Planning

DESCRIPTION	DATE	REV