


EXISTING 1:50

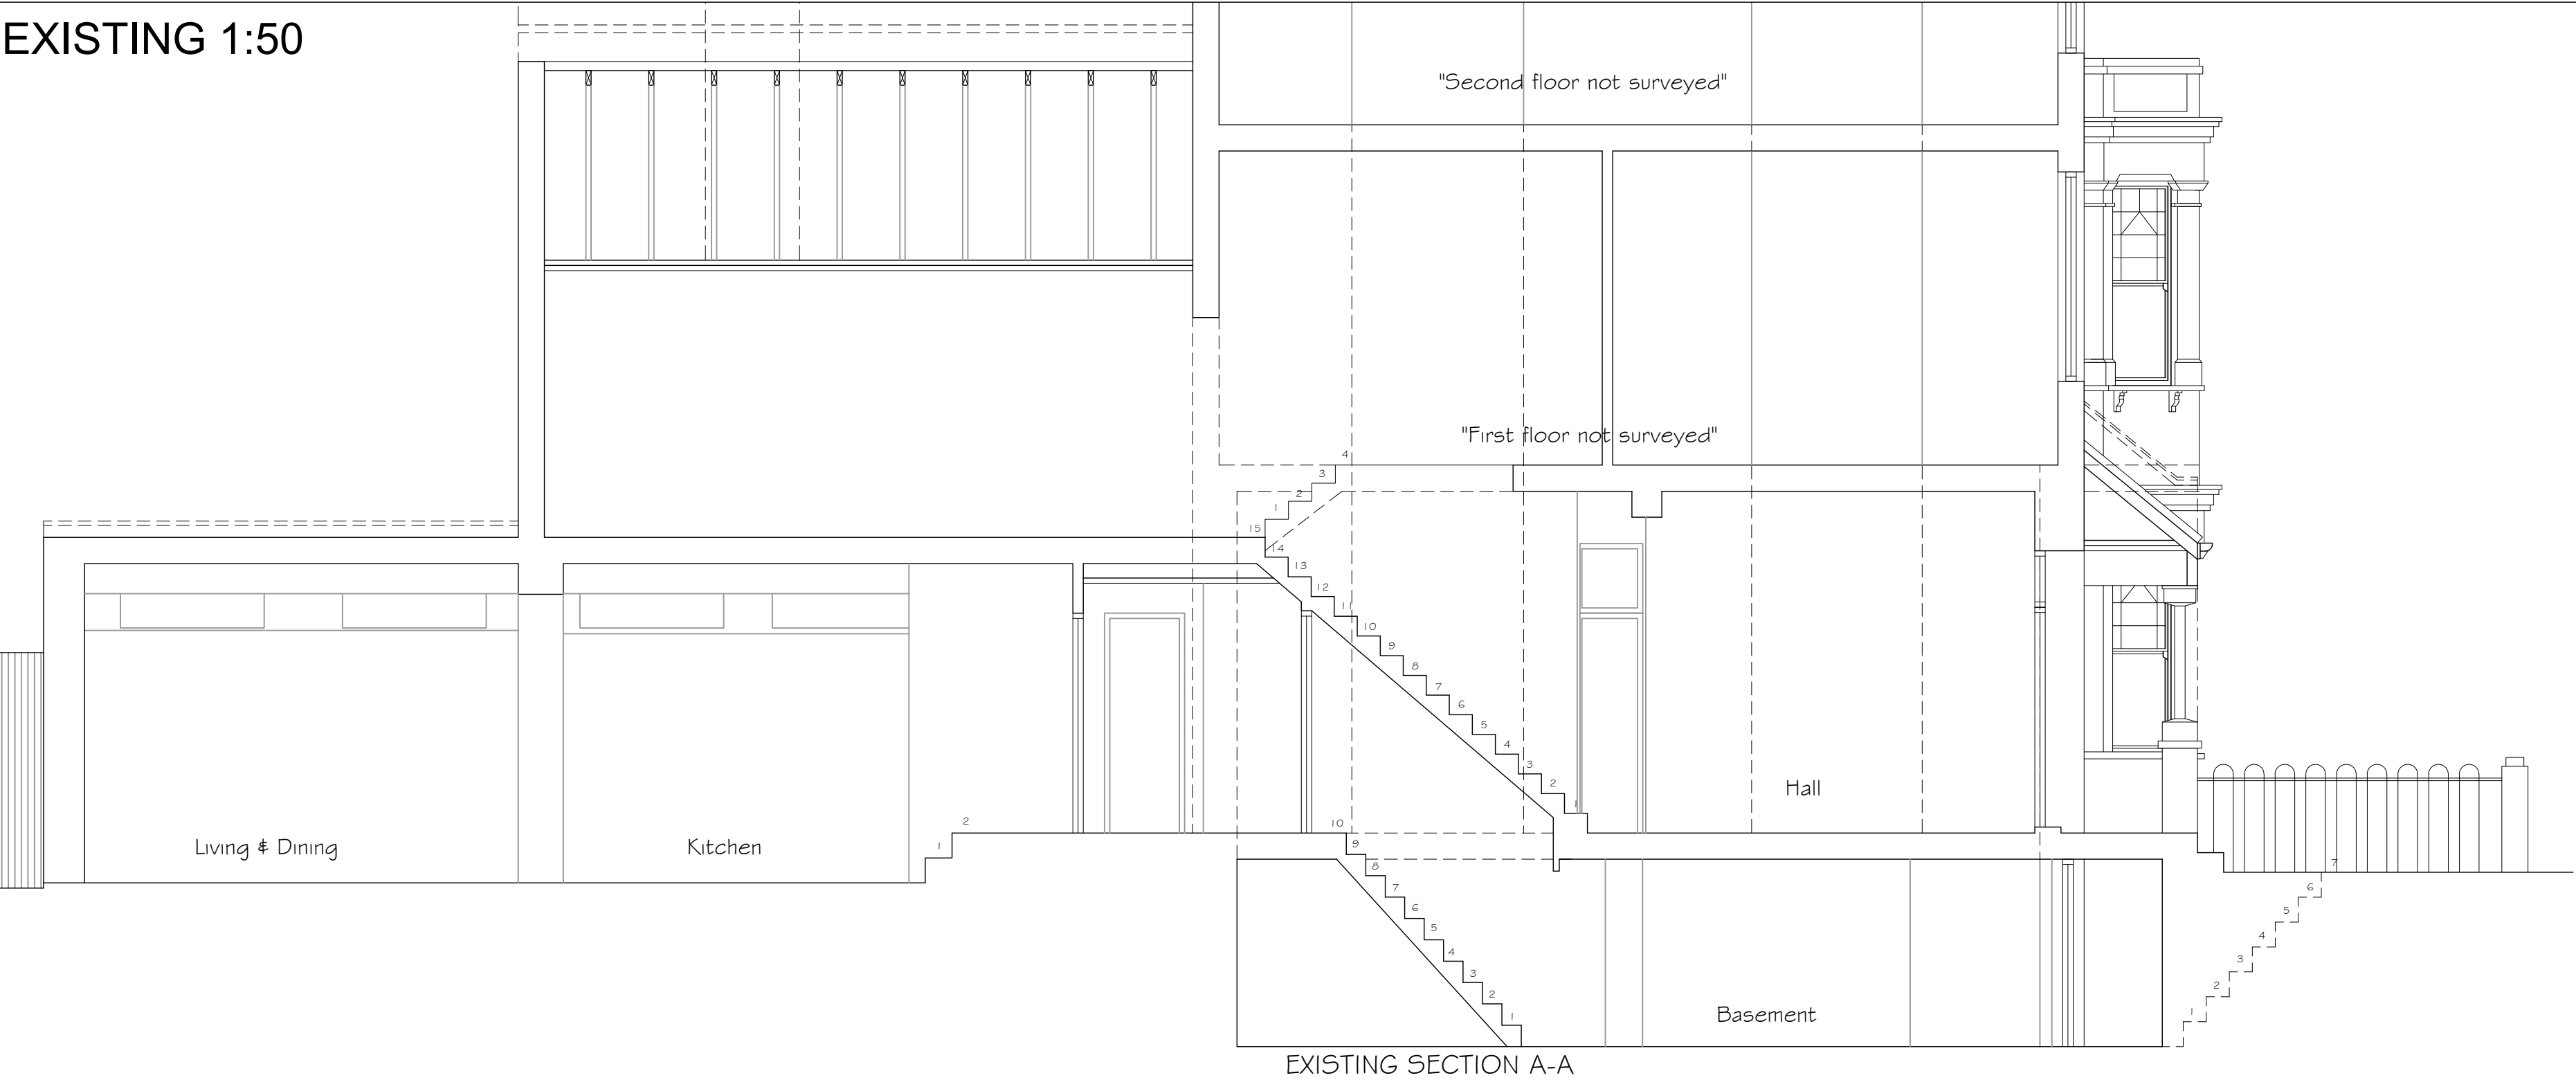


EXISTING 1:100



Copyright © Studio 136 Architects Ltd  
This drawing which is the property of Studio 136 Architects Ltd is the subject of Intellectual Property Rights including copyright and design right and shall not be reproduced, copied, loaned or submitted to any other party without the written consent of Studio 136 Architects Ltd.

This drawing is not to be scaled. Only figured dimensions to be taken. Any discrepancies to be reported to the Studio 136 Architects prior to setting out or ordering of any materials

EXISTING 1:100

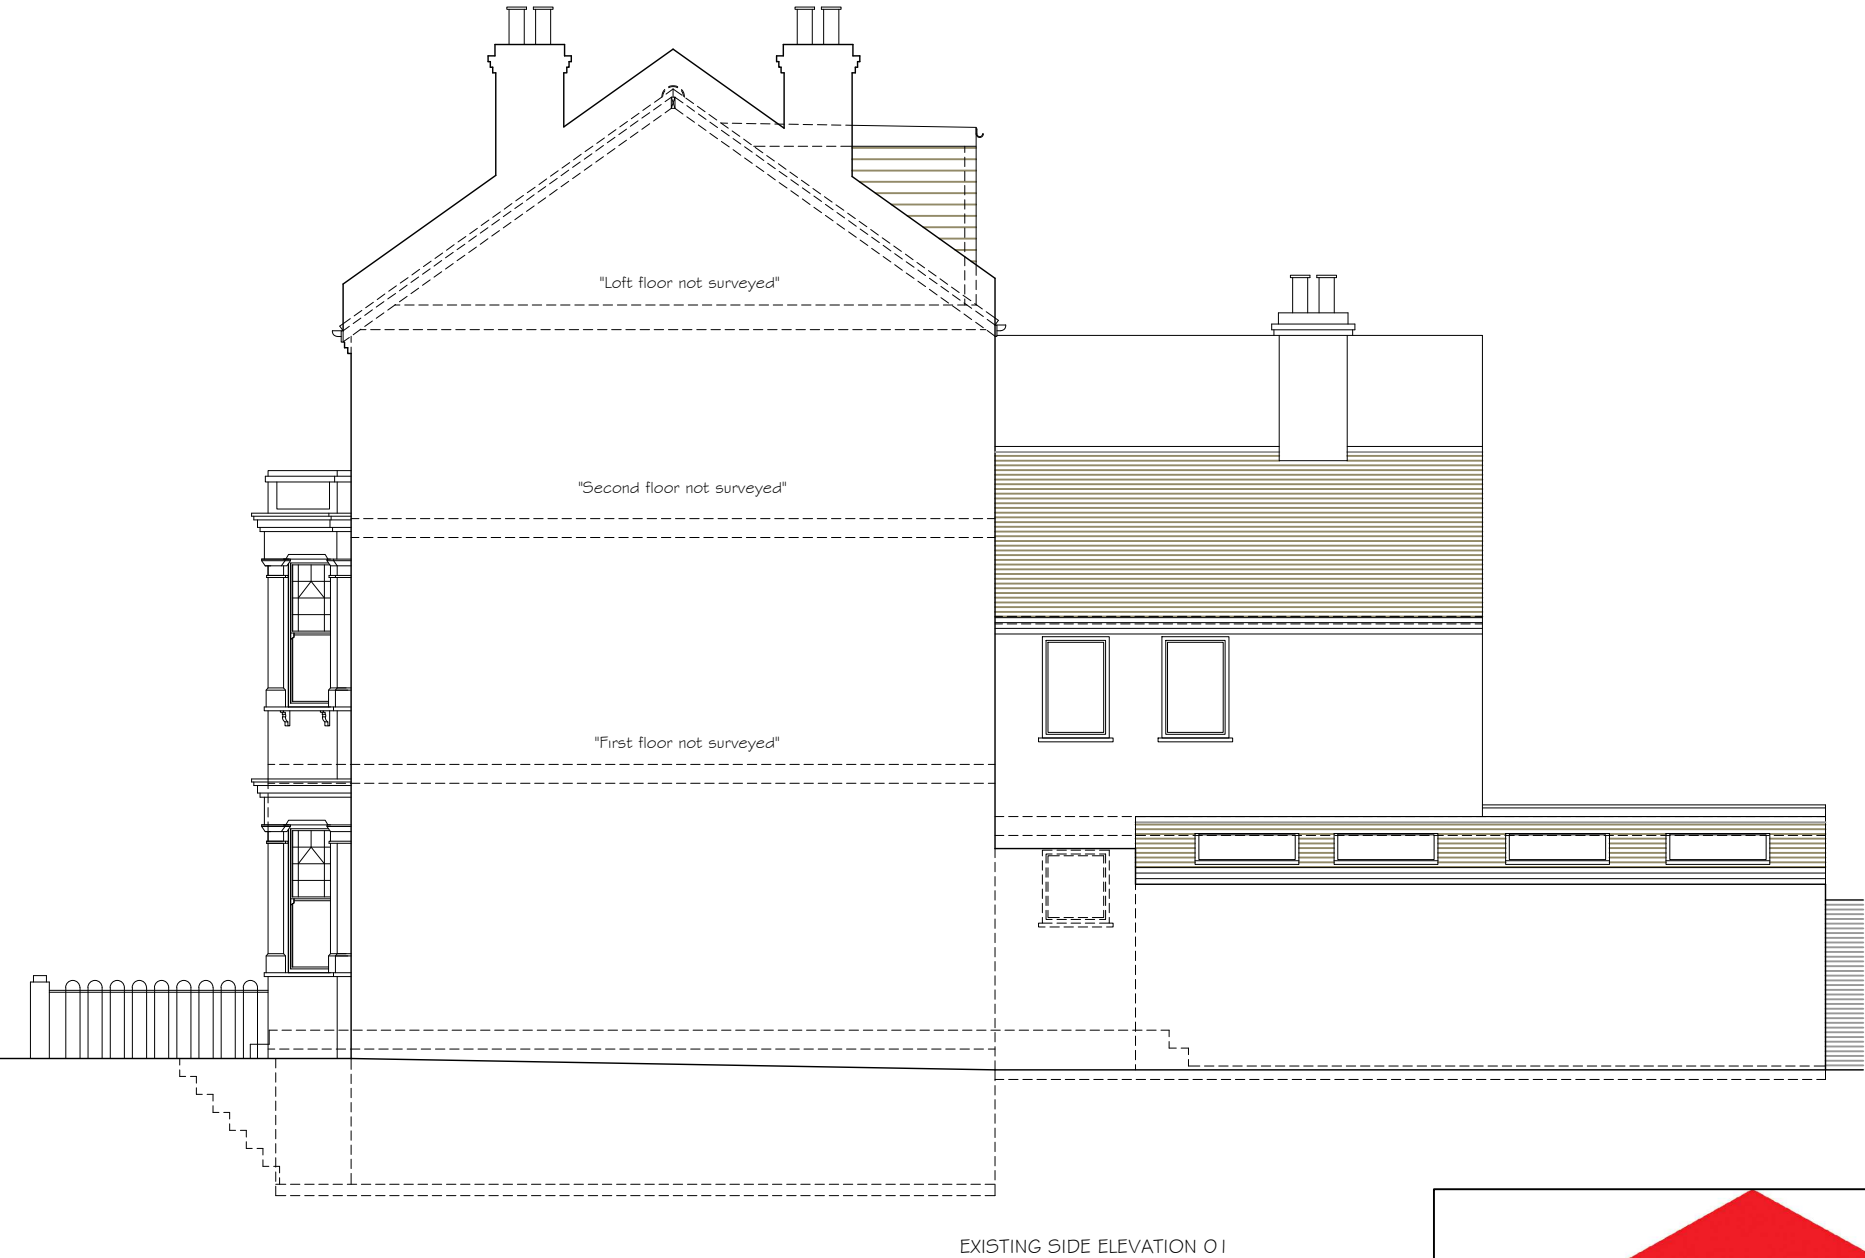

Project  
PROPOSED BASEMENT AT  
29 GONDAR GARDENS  
####  
NW6 1EP

Client  
MR & MRS DYNOWSKI  
29 GONDAR GARDENS  
####  
NW6 1EP

Drawing Title  
EXISTING PLAN AND SECTION


Scale	Drawn	Checked	Authorised
1:100/1:50@ A1	-	-	-
	FEBRUARY 2022	-	-

Drawing Number	Rev
ST_FEB 22_29GON_001	C


PROPOSED LOWER GROUND FLOOR PLAN

Existing basement assumed depth matching prosloed one at 29a


EXISTING 1:100

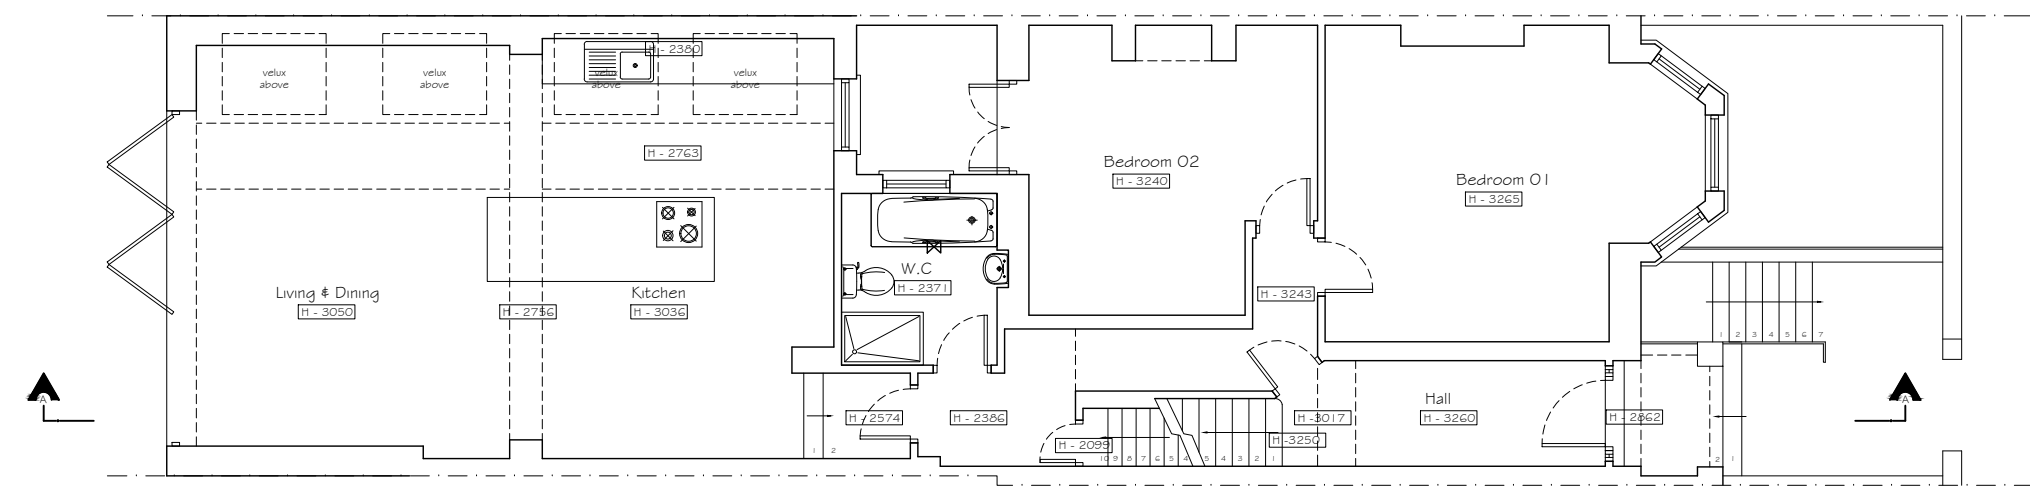


EXISTING GROUND FLOOR PLAN

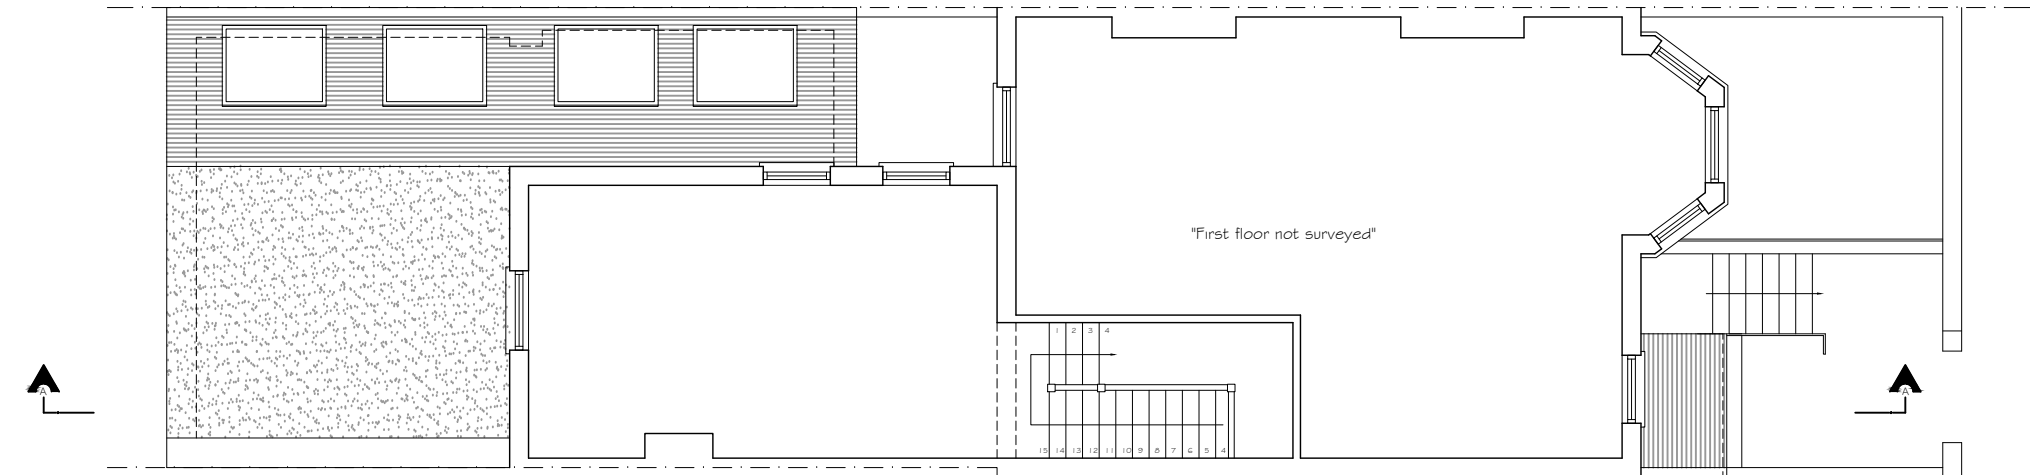


EXISTING FIRST FLOOR PLAN

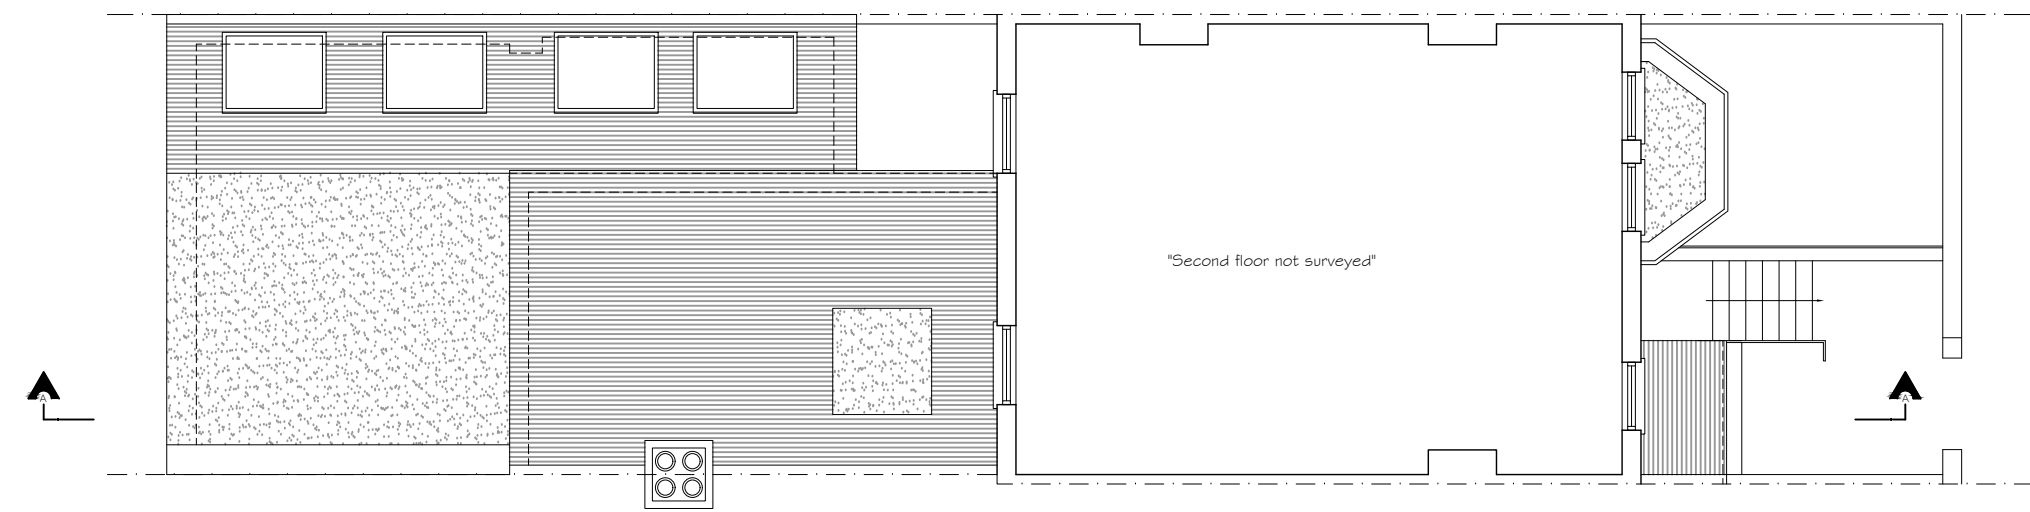

EXISTING SECOND FLOOR PLAN

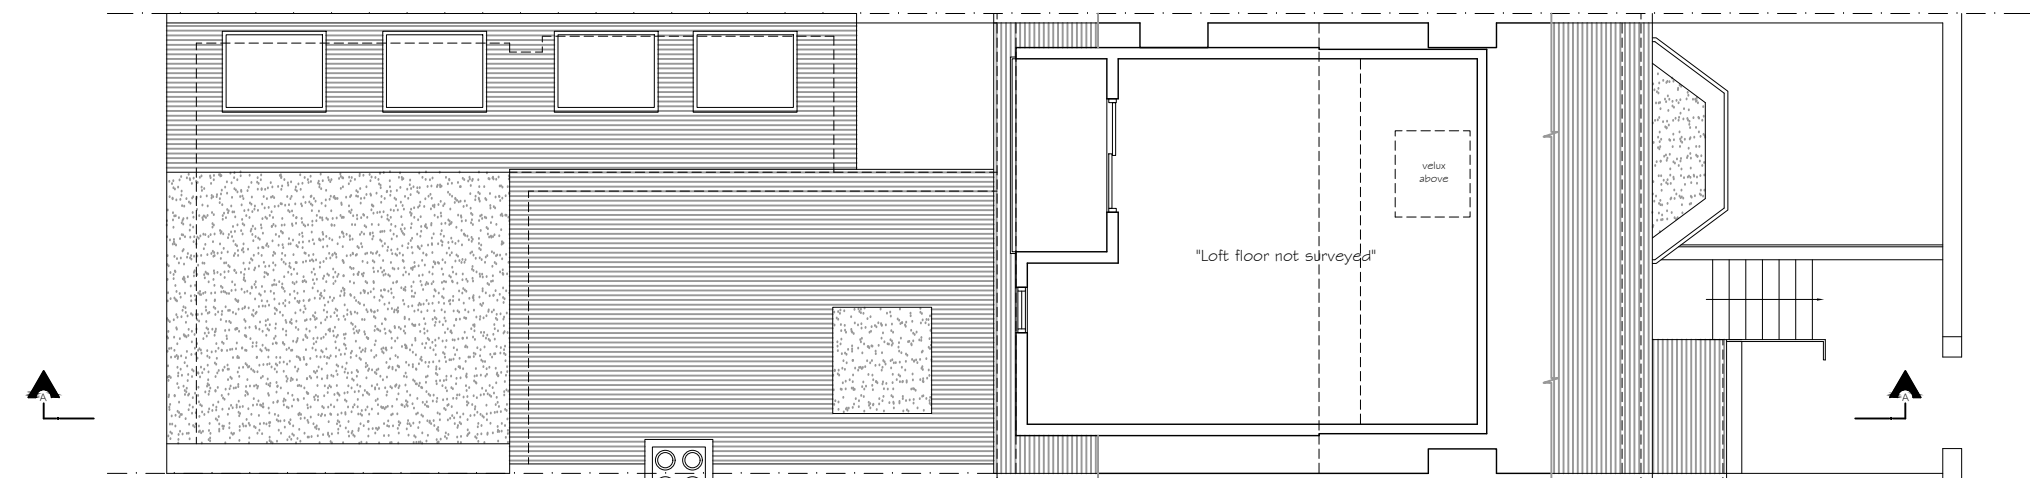

EXISTING LOFT FLOOR PLAN

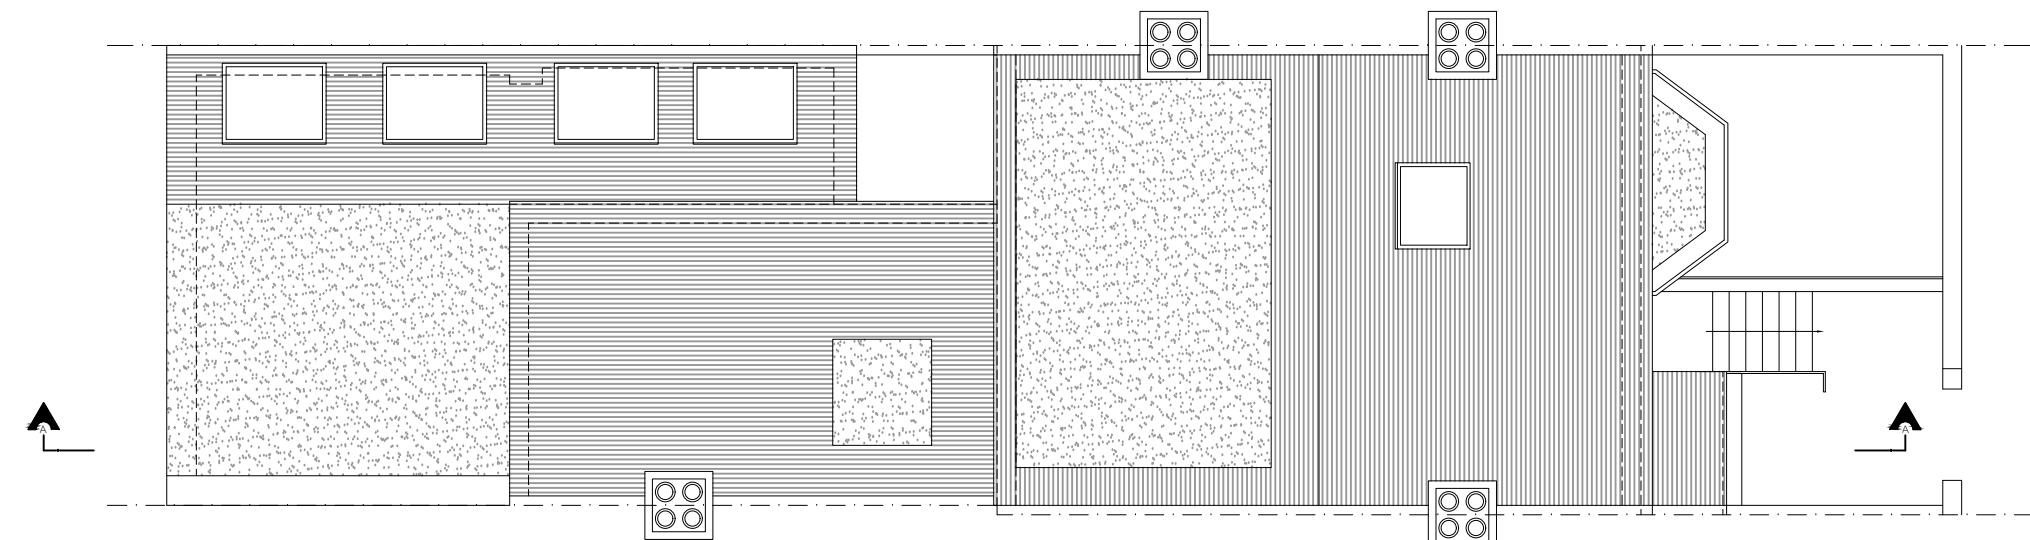


EXISTING ROOF PLAN


EXISTING 1:50



EXISTING 1:50

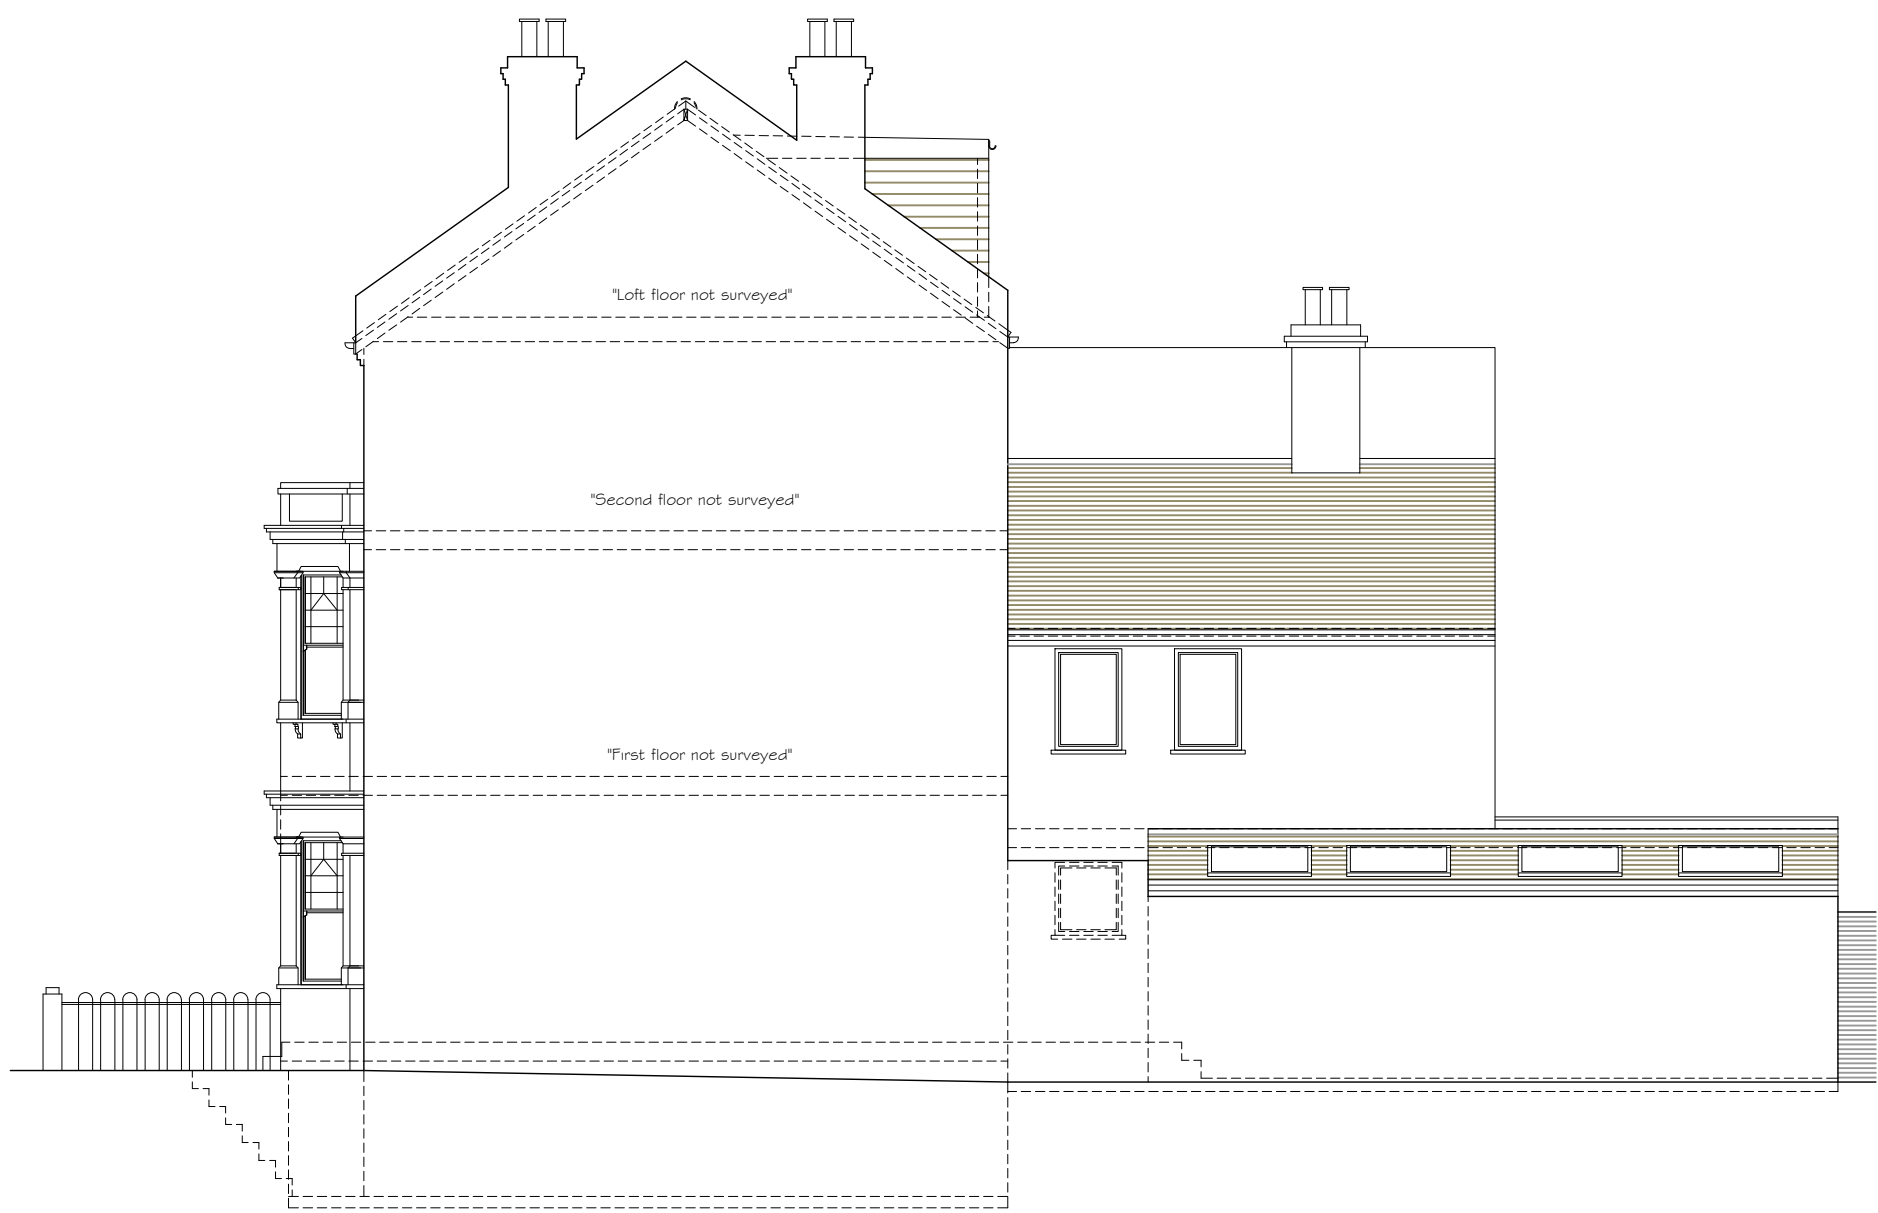

EXISTING SIDE ELEVATION 01

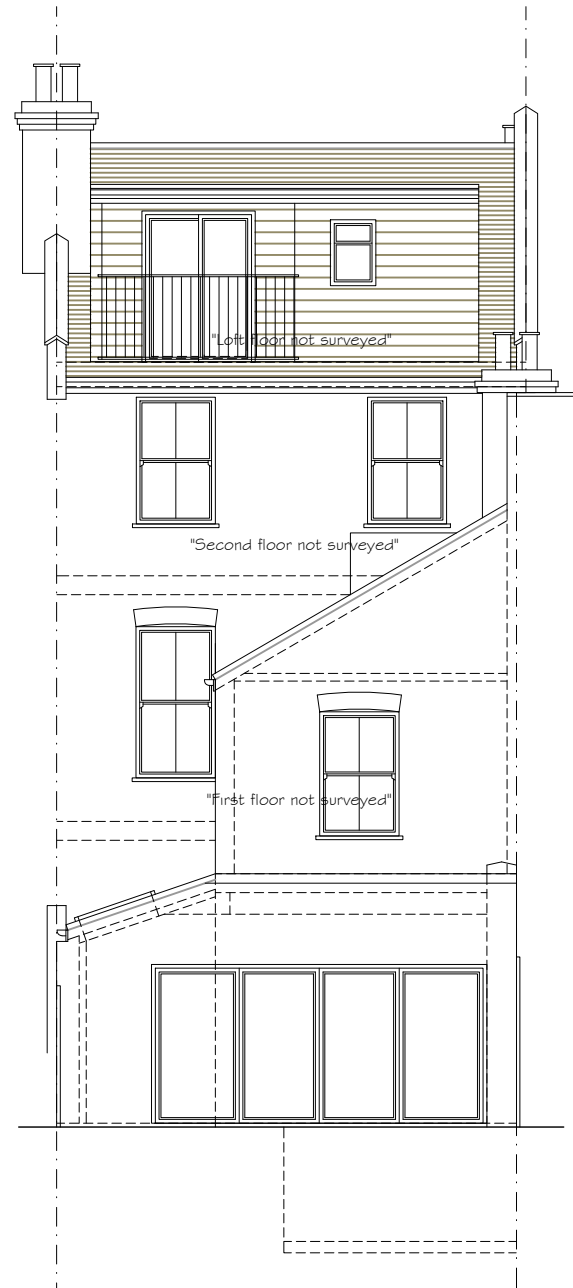

EXISTING REAR ELEVATION

Copyright © Studio 136 Architects Ltd  
This drawing which is the property of Studio 136 Architects Ltd is the subject of Intellectual Property Rights including copyright and design right and shall not be reproduced, copied, loaned or submitted to any other party without the written consent of Studio 136 Architects Ltd.  
  
This drawing is not to be scaled. Only figured dimensions to be taken. Any discrepancies to be reported to the Studio 136 Architects prior to setting out or ordering of any materials




Project  
**PROPOSED BASEMENT AT  
29 GONDAR GARDENS  
####  
NW6 1EP**

Client  
**MR & MRS DYNOWSKI  
29 GONDAR GARDENS  
####  
NW6 1EP**


Drawing Title  
**EXISTING PLANS AND ELEVATIONS**

Scale	Drawn	Checked	Authorised
1:100/1:50@A1	-	-	-
	FEBRUARY 2022	-	-

Drawing Number	Rev
ST_FEB 22_29GON_002	C

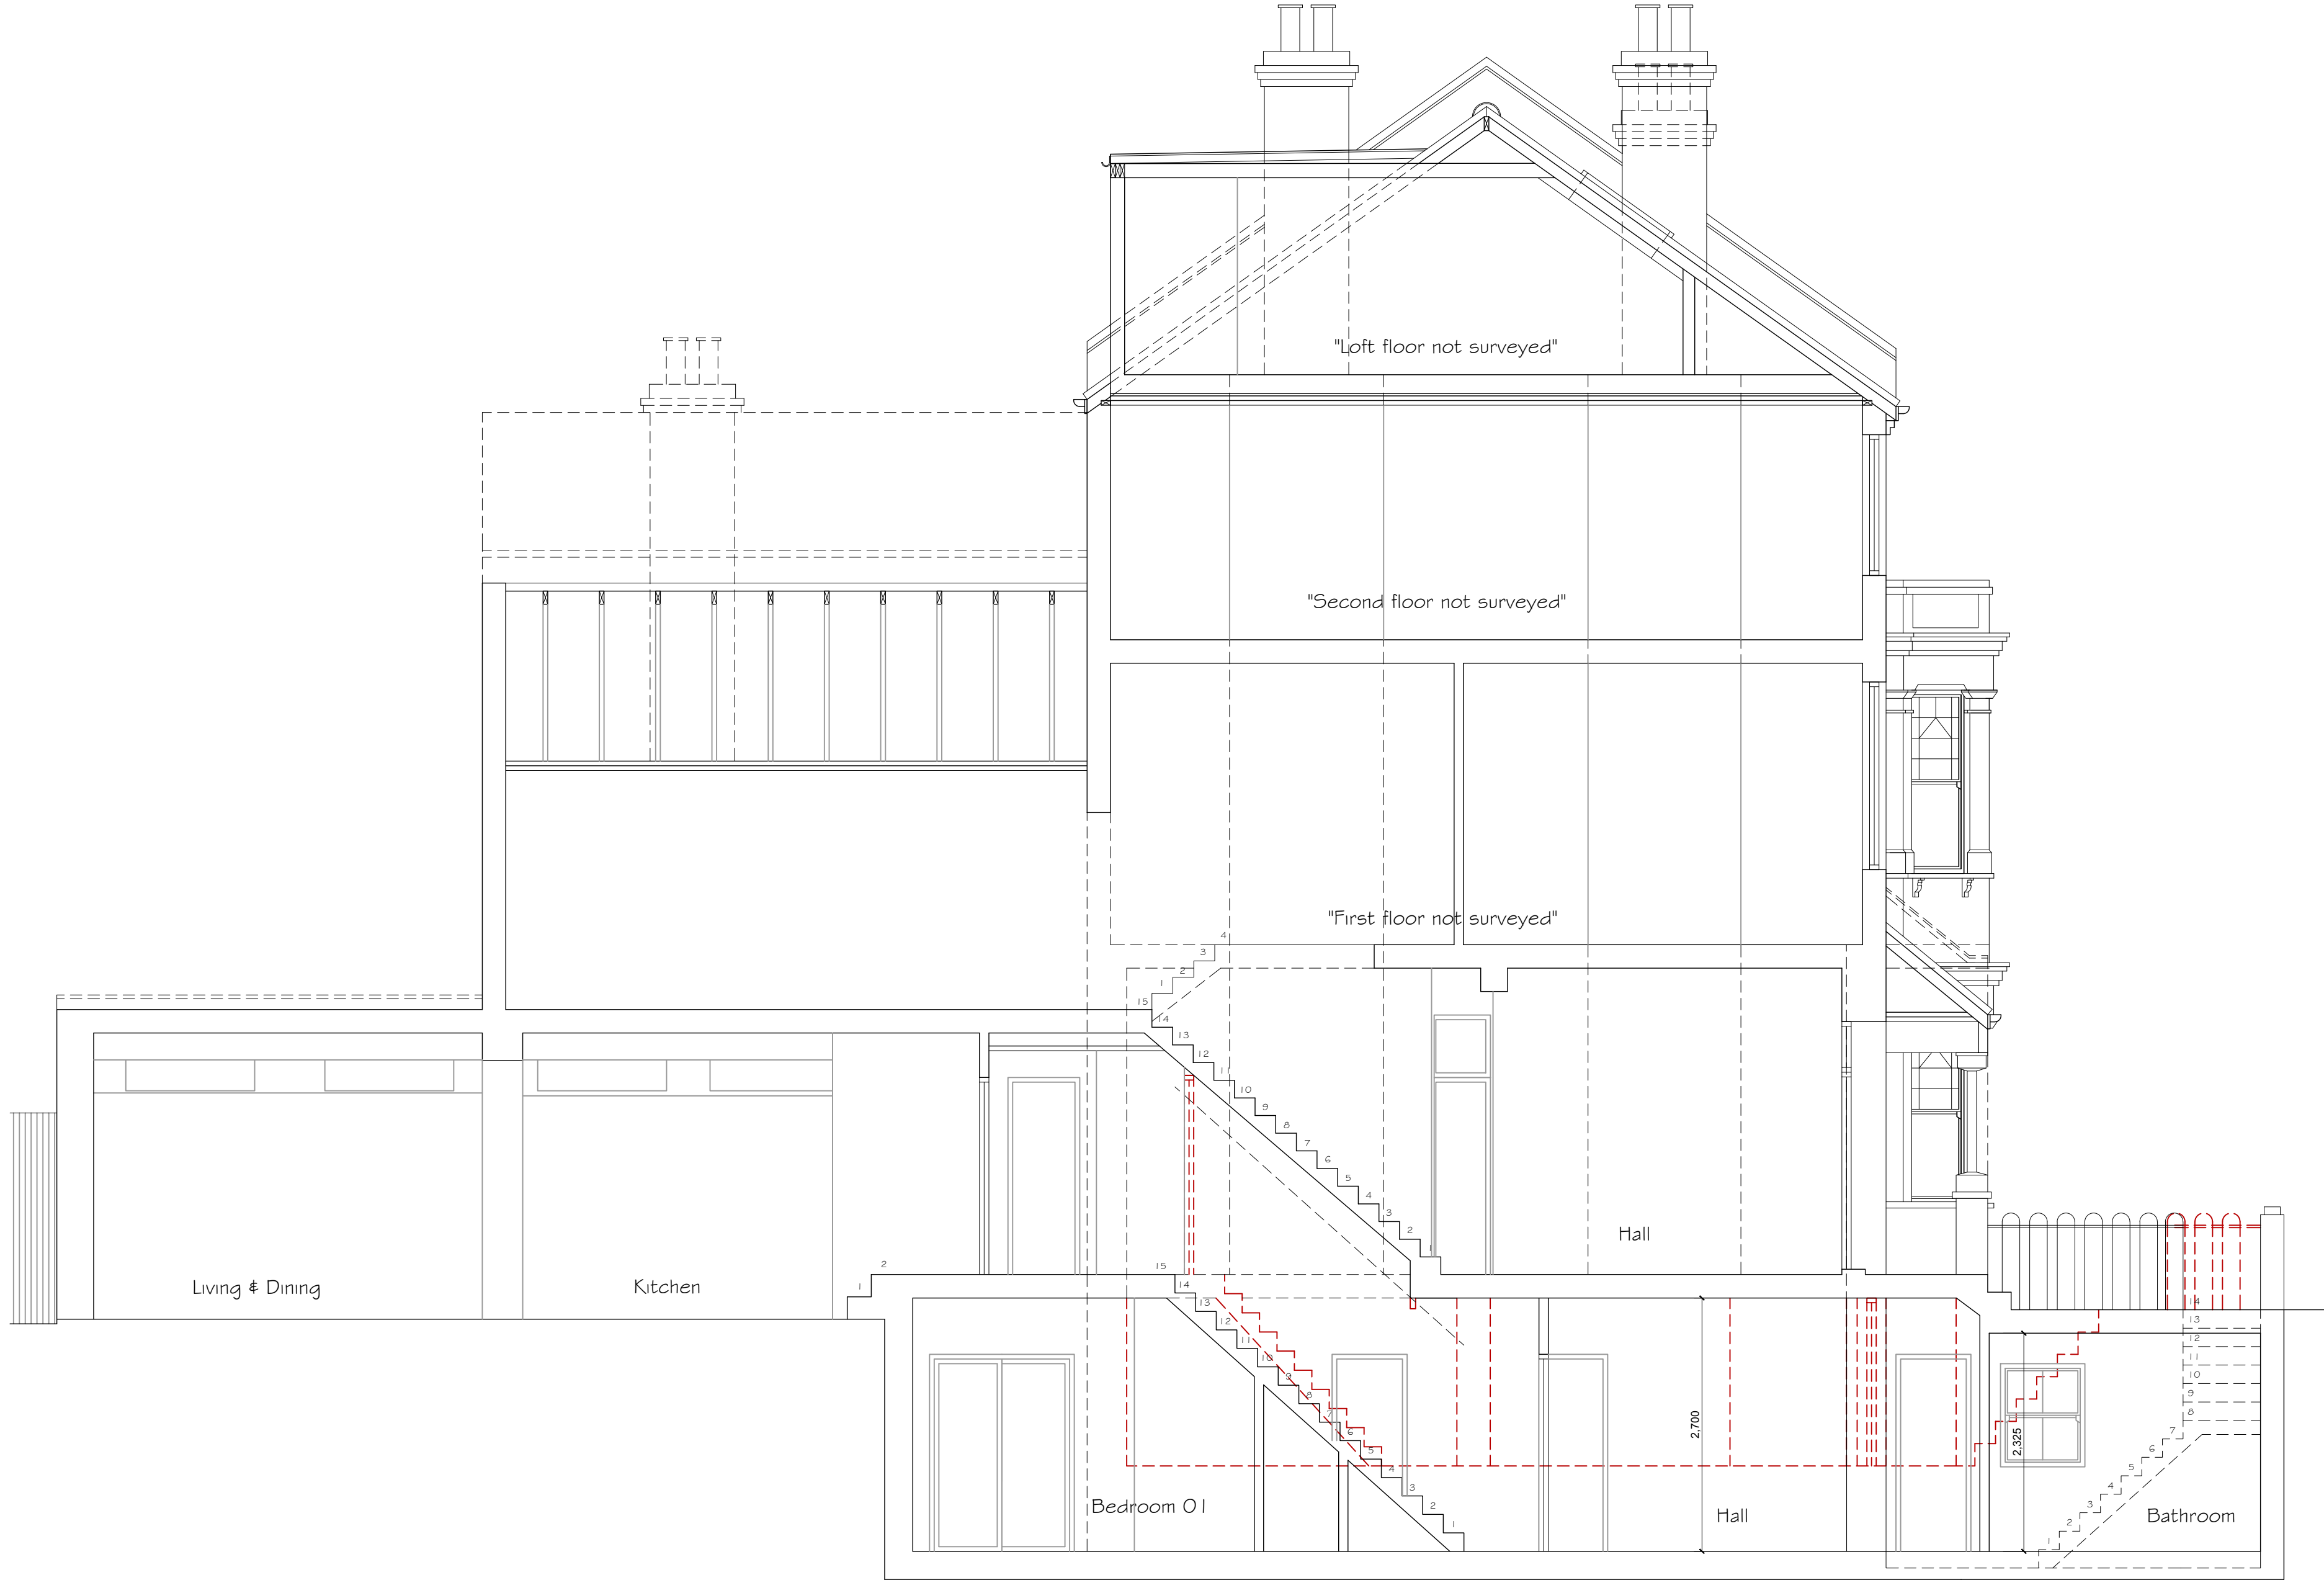

PROPOSED SECTION A-A

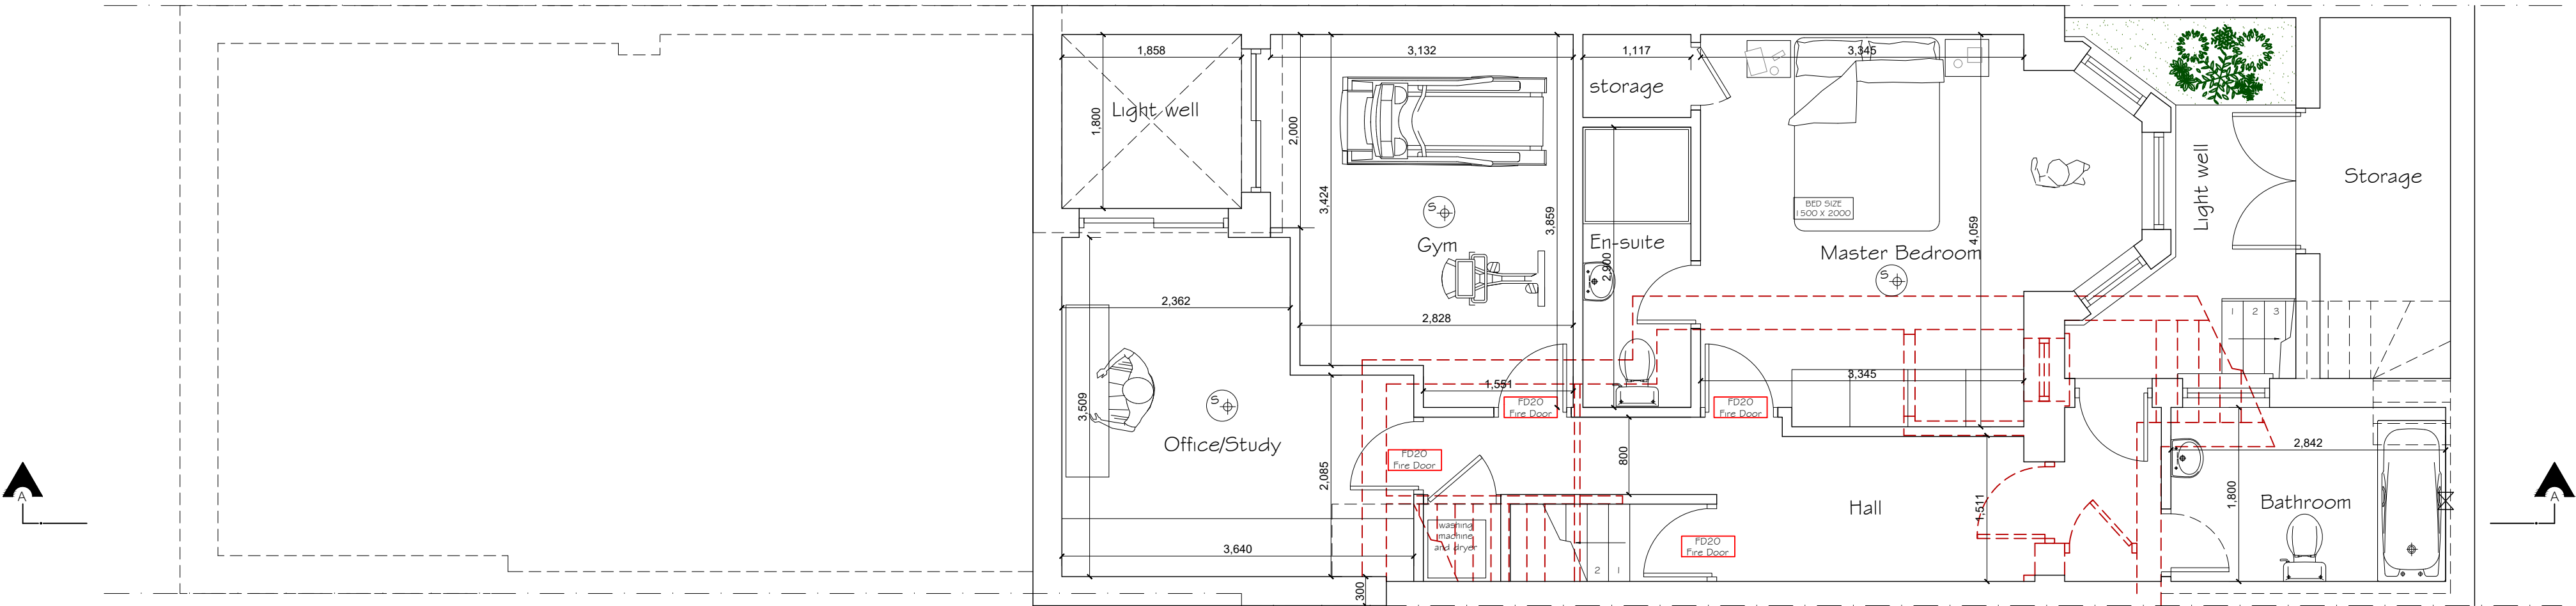

PROPOSED LOWER GROUND FLOOR PLAN



Project  
PROPOSED BASEMENT AT  
28 GONDAR GARDENS  
####  
NW6 1EP


Client  
MR & MRS DYNOWSKI  
28 GONDAR GARDENS  
####  
NW6 1EP

Drawing Title  
PROPOSED PLAN AND SECTION


Scale	Drawn	Checked	Authorised
1:100/1:50@ A1	-	-	-
FEBRUARY 2022			
-			

Drawing Number	Rev
ST_FEB 22_29GON_003	C




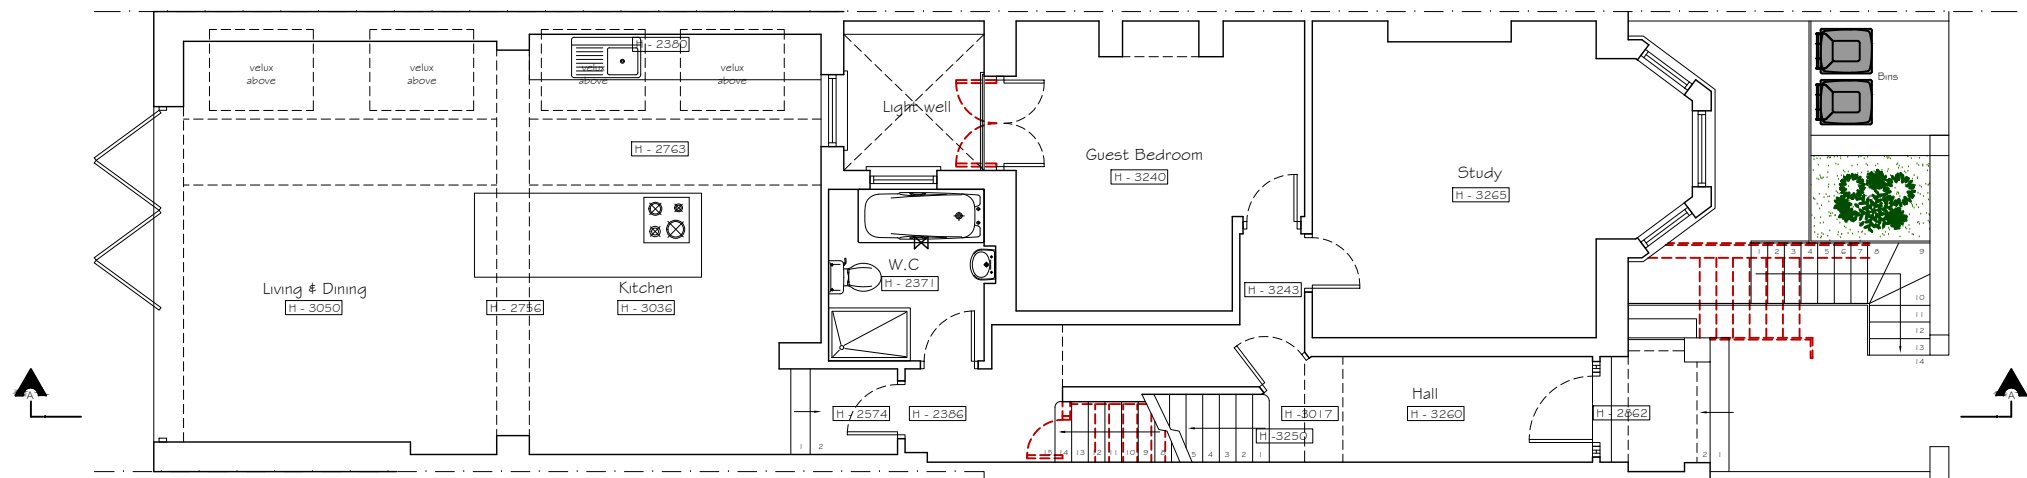


PROPOSED GROUND FLOOR PLAN

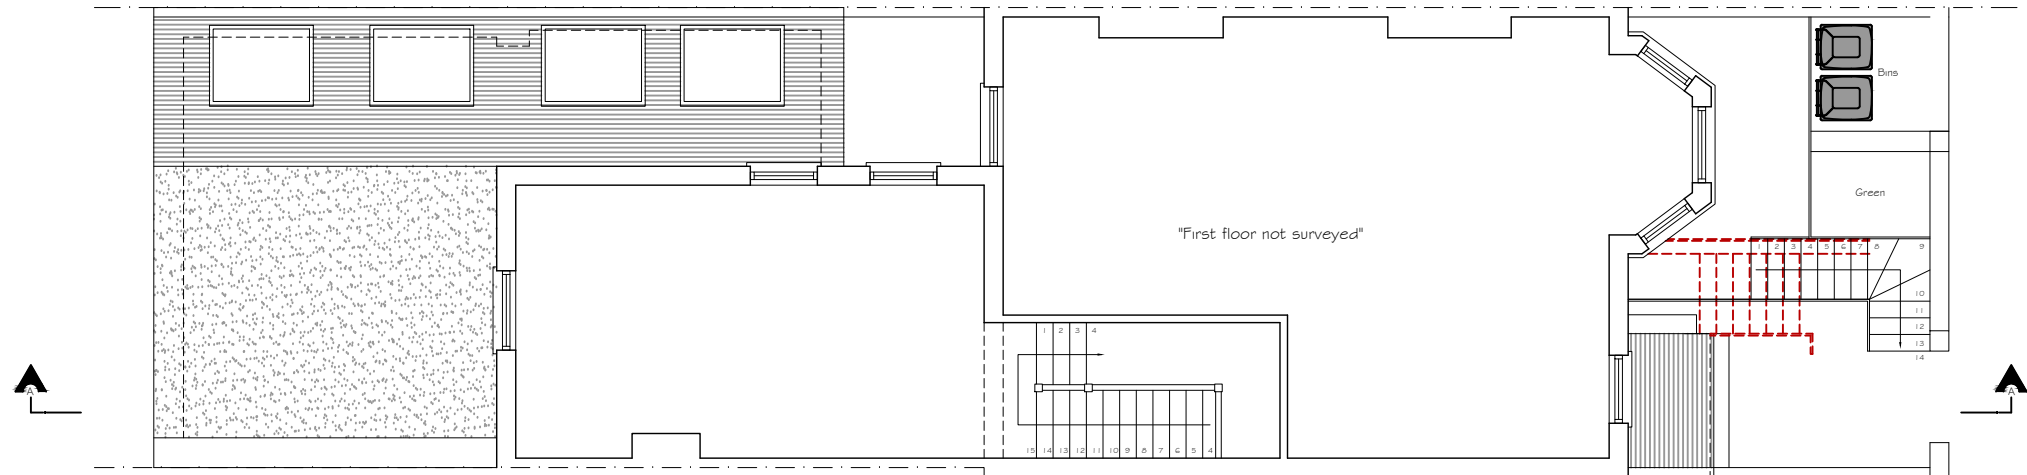


PROPOSED FIRST FLOOR PLAN

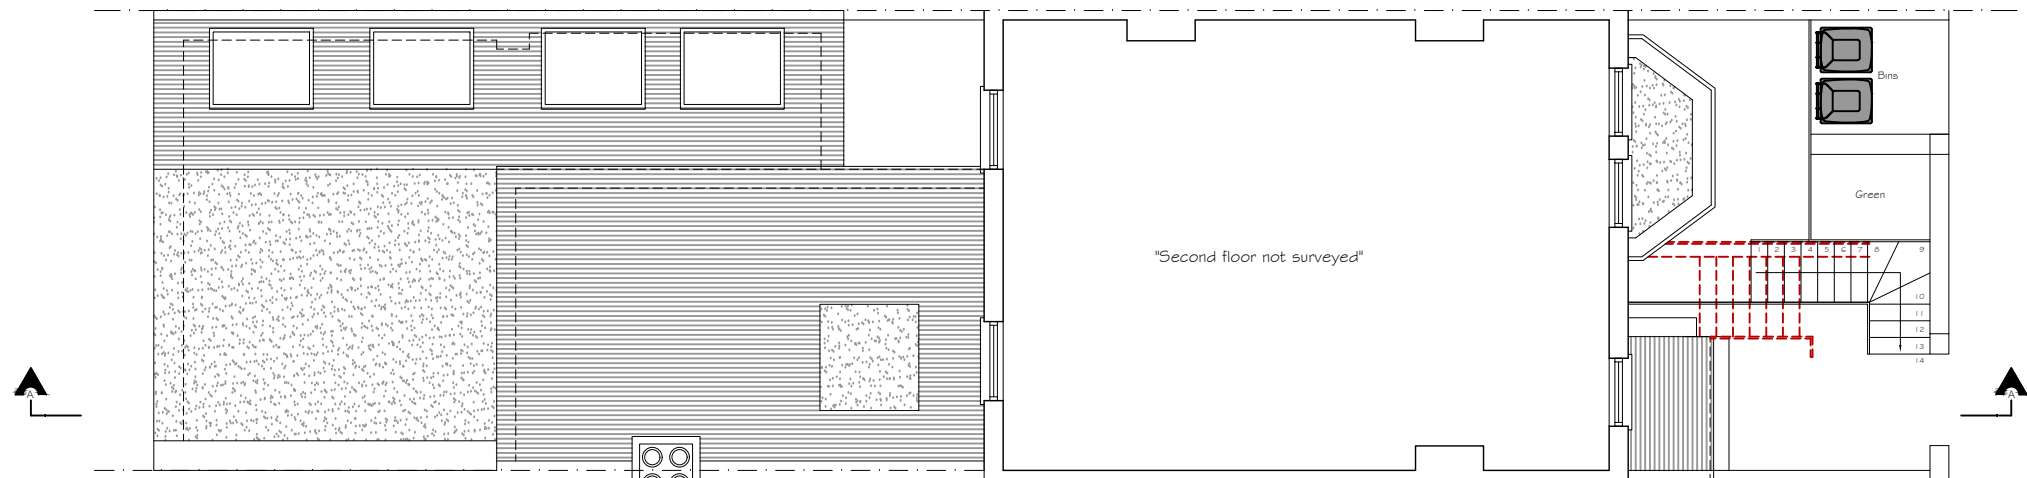

PROPOSED SECOND FLOOR PLAN

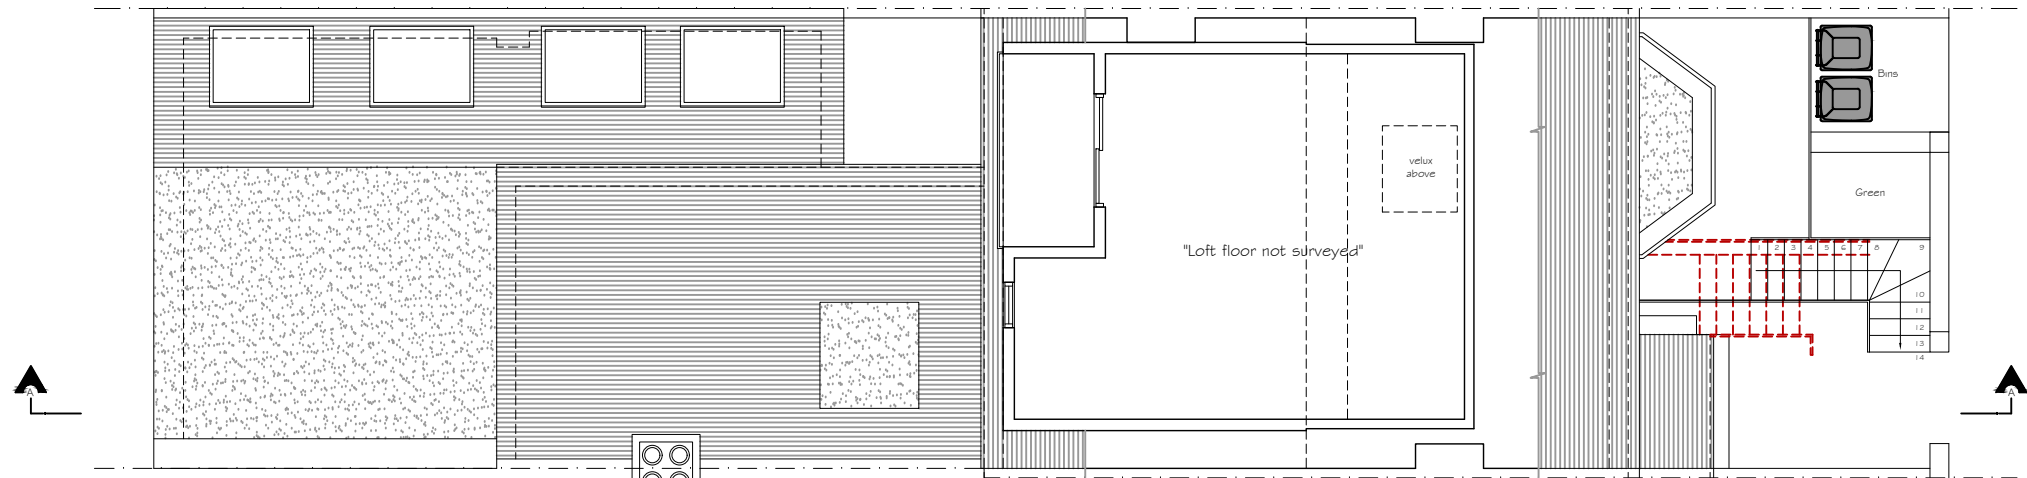

PROPOSED LOFT FLOOR PLAN

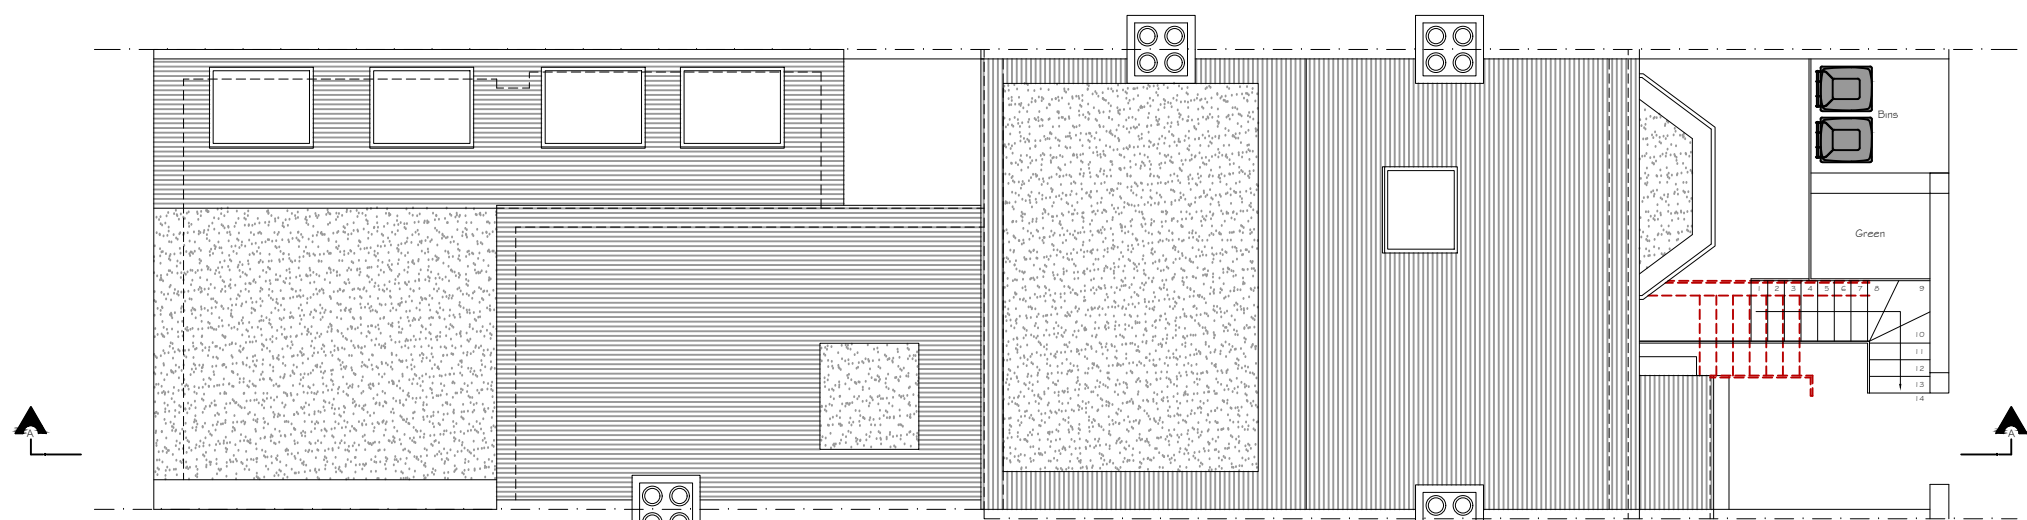


PROPOSED ROOF PLAN




PROPOSED FRONT ELEVATION



PROPOSED SIDE ELEVATION 01

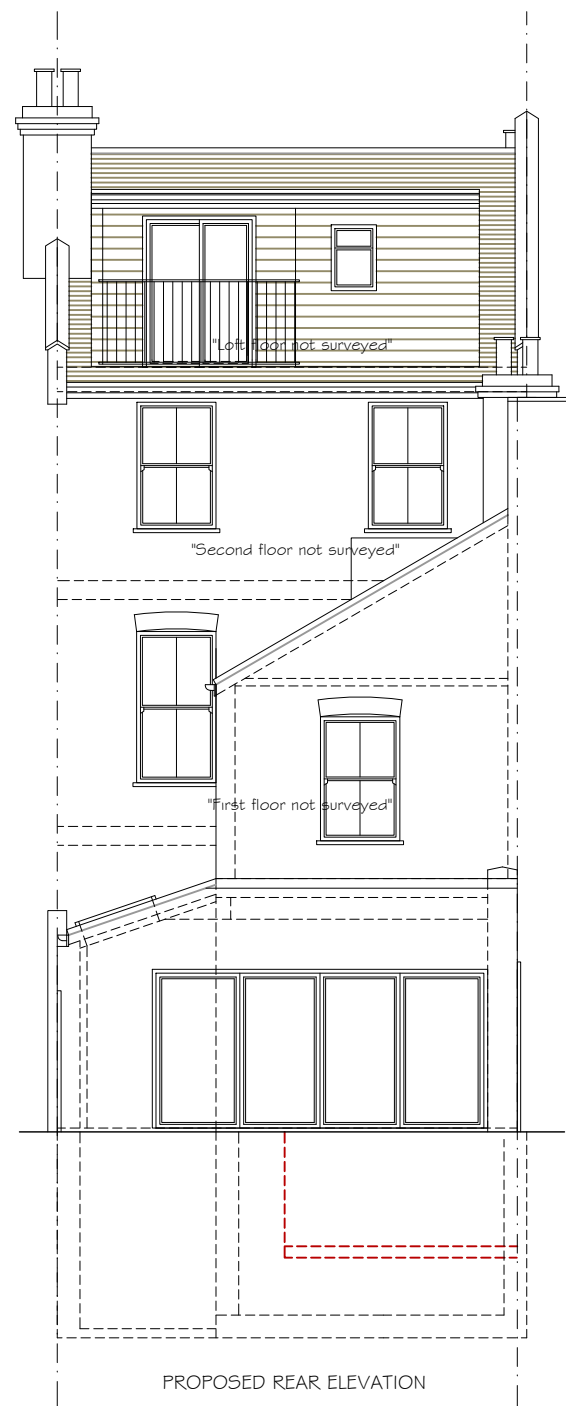

PROPOSED REAR ELEVATION

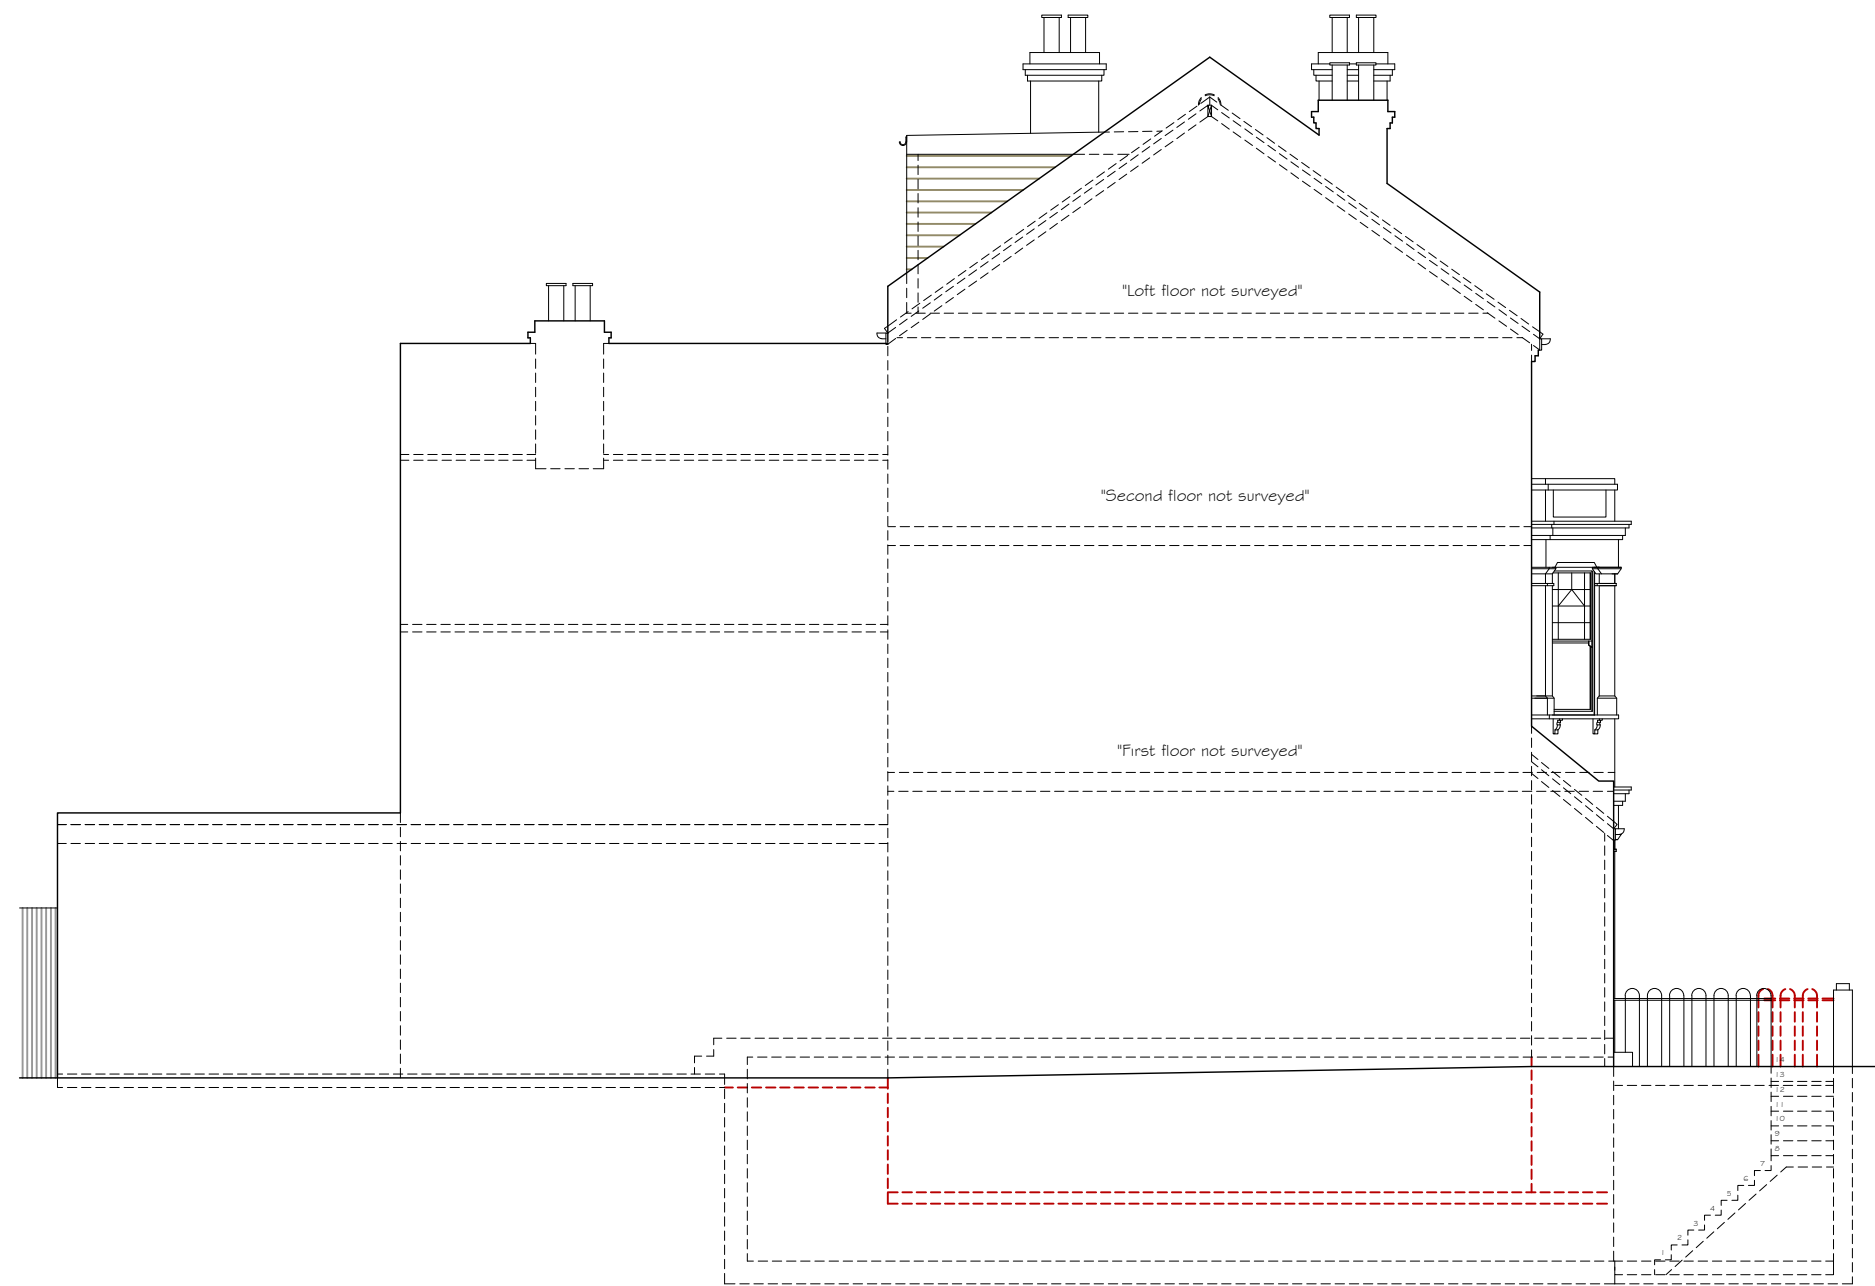

PROPOSED SIDE ELEVATION 02



Project

PROPOSED BASEMENT AT  
29 GONDAR GARDENS  
####  
NW6 1EP

Client

MR & MRS DYNOWSKI  
29 GONDAR GARDENS  
####  
NW6 1EP



Drawing Title

PROPOSED PLANS AND ELEVATIONS

Scale	Drawn	Checked	Authorised
1:100/1:50@ A1	-	-	-
	FEBRUARY 2022	-	-

Drawing Number	Rev
ST_FEB 22_29GON_004	C

PROPOSED 1:50

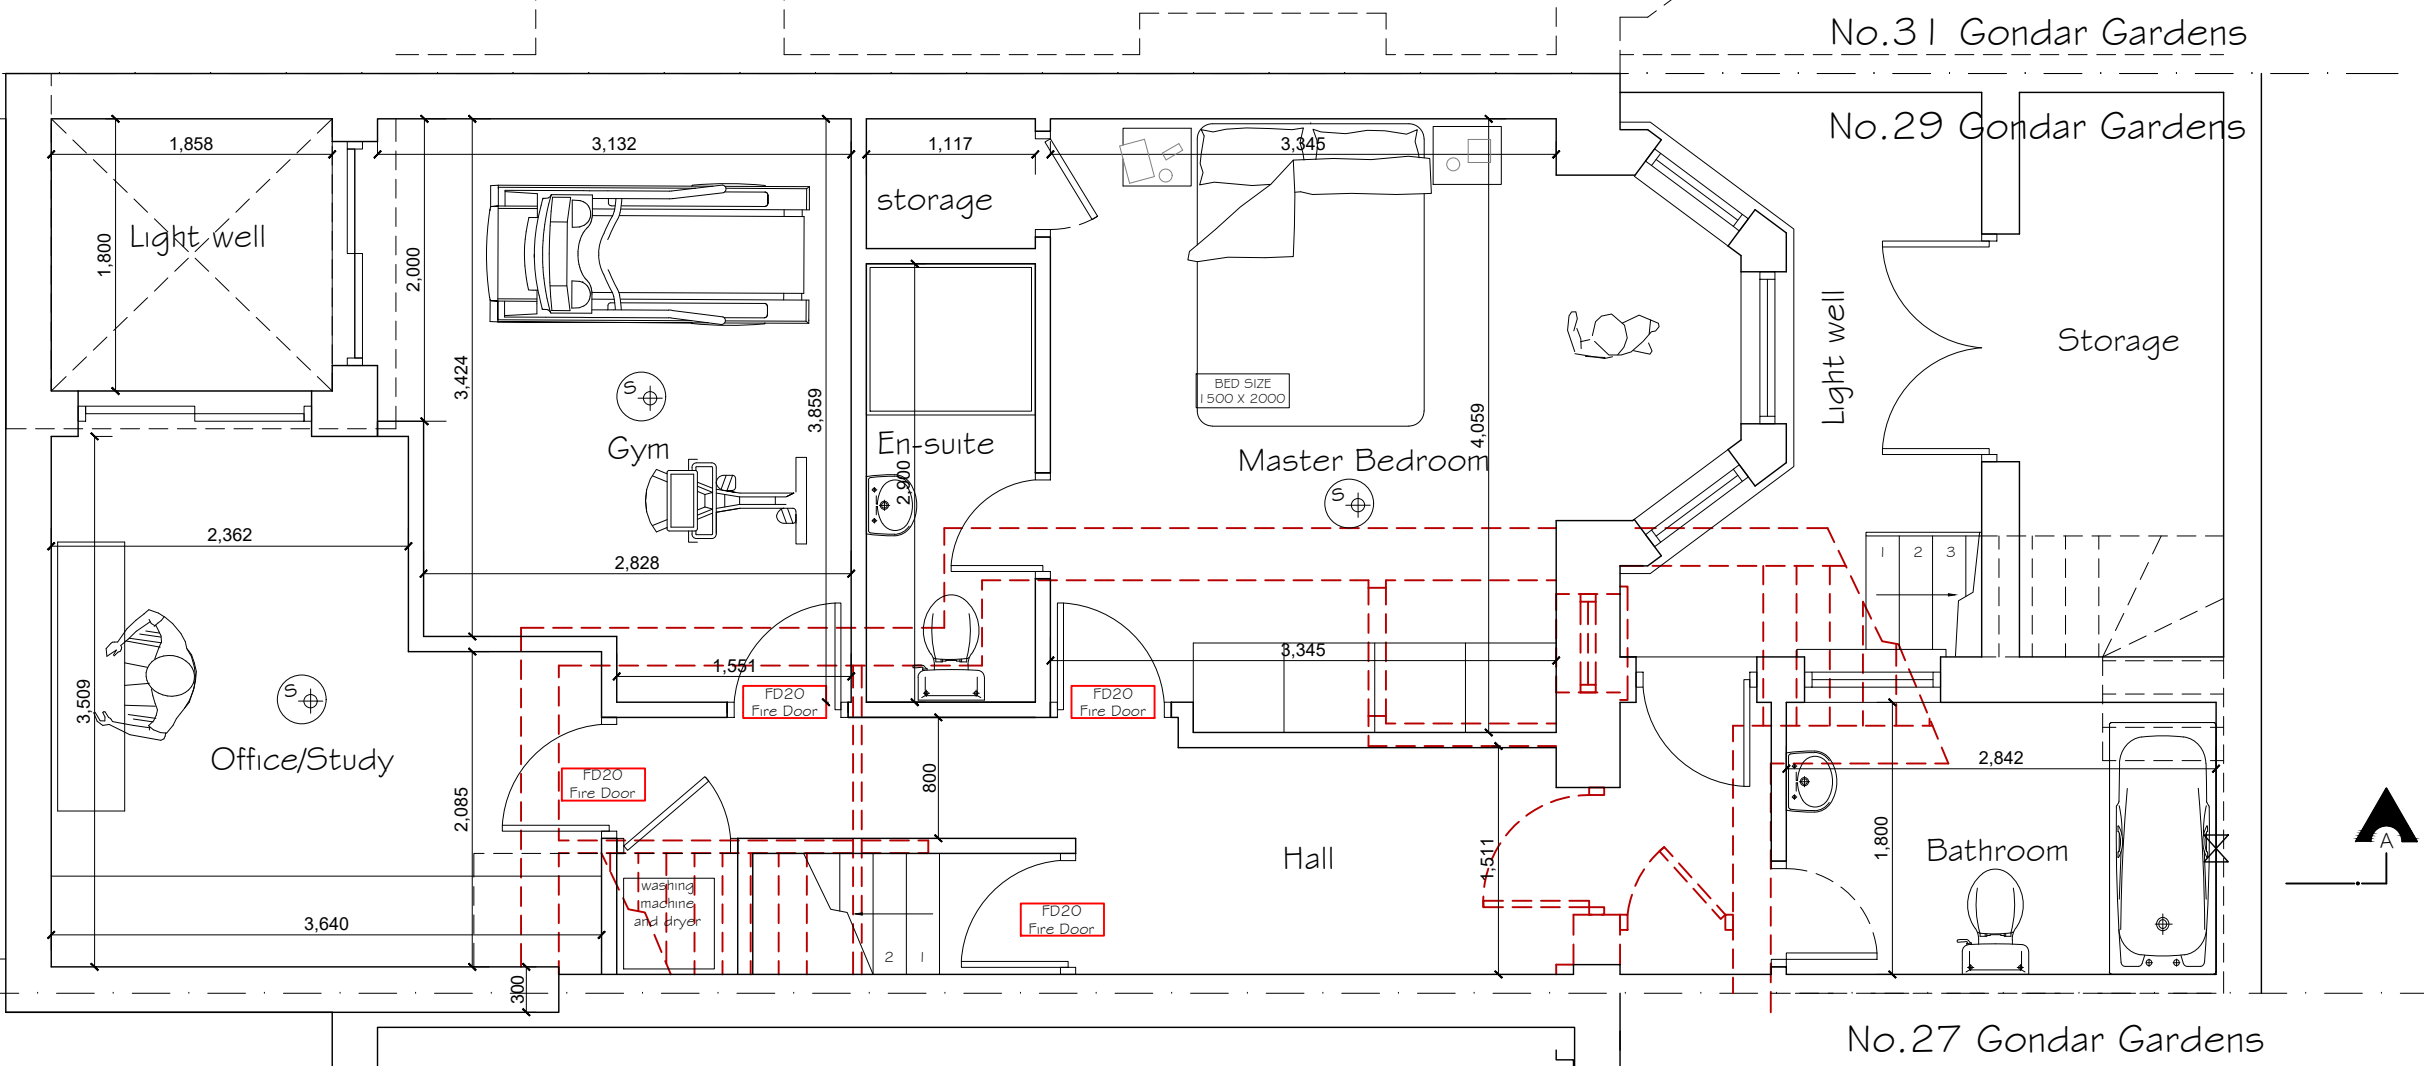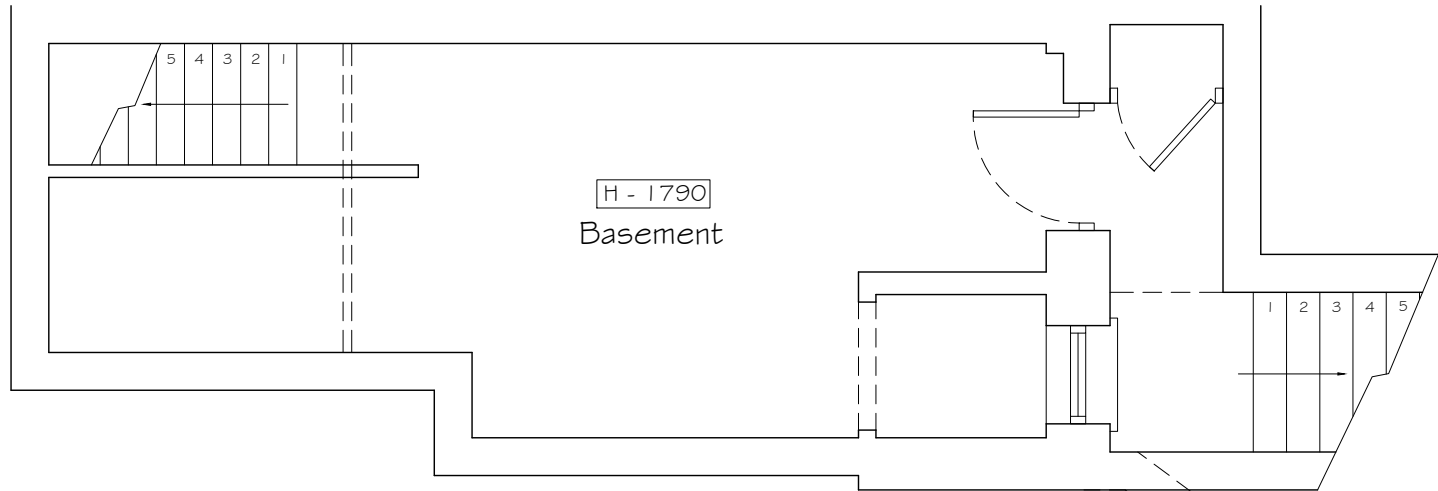

Existing basement assumed depth matching prososed one at 29a

PROPOSED LOWER GROUND FLOOR PLAN

PROPOSED 1:50



PROPOSED FRONT ELEVATION

Copyright © Studio 136 Architects Ltd  
This drawing which is the property of Studio 136 Architects Ltd is the subject of Intellectual Property Rights including copyright and design right and shall not be reproduced, copied, loaned or submitted to any other party without the written consent of Studio 136 Architects Ltd.  
  
This drawing is not to be scaled. Only figured dimensions to be taken. Any discrepancies to be reported to the Studio 136 Architects prior to setting out or ordering of any materials



Project

PROPOSED BASEMENT AT  
29 GONDAR GARDENS  
####  
NW6 1EP

Client  
MR & MRS DYNOWSKI  
29 GONDAR GARDENS  
####  
NW6 1EP

Drawing Title  
PROPOSED PLANS AND ELEVATIONS

Scale	Drawn	Checked	Authorised
1:100/1:50@ A1	-	-	-
	FEBRUARY 2022	-	-

Drawing Number	Rev
ST_FEB 22_29GON_005	C