

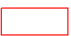
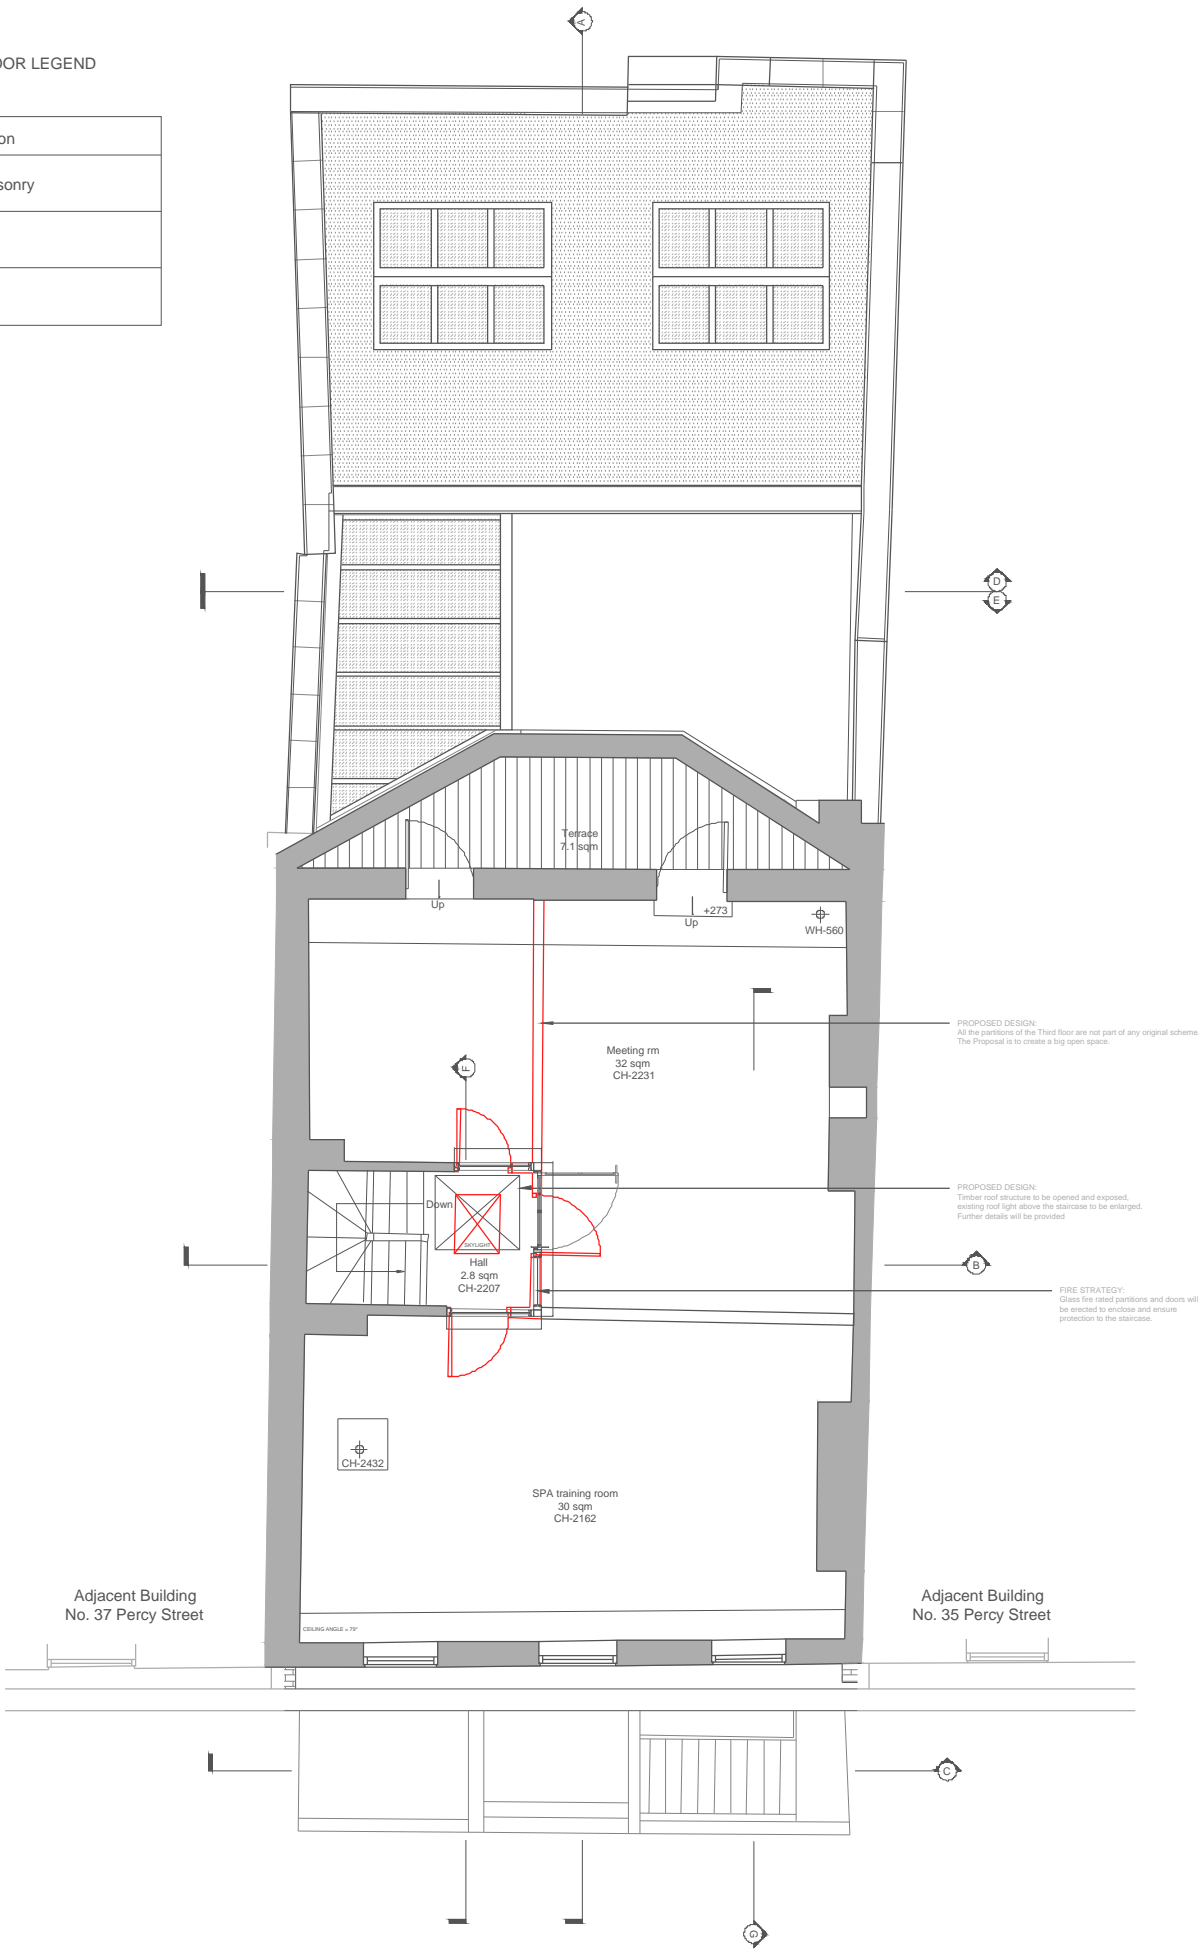


THIRD FLOOR LEGEND

Symbol	Description
	Existing masonry
	New built
	Removals



Third Floor Plan  
As Proposed - Scale 1:100

This drawing is the property of Clements Limited.  
Copyright is reserved by them and the drawing  
is issued on the condition that it is not copied,  
reproduced, retained or disclosed to any  
unauthorised person, either wholly or in part  
without the consent in writing from  
Clements Limited.

OPERATIONAL SIGN OFF

Name: Date:

Design

Purchasing

Production

Quality

Client: Caudalie

Site Address: 36 Percy Street, W1A 2DH,  
London

Drawing Status: Full Planning Application

Drawing Title: Proposed  
Third Floor Plan

Date: 11.02.22

Drawn By: AF

Check By: AF

Scale: 1:100 @ A3

Sheet No. F1100

Revision: 03

Revision Detail:

Date:

- 0	01/04/21
- 01	24/05/21
- 02	18/01/22
- 03	11/02/22
-	



Clements Limited  
7 Sheene Road, Leicester LE4 1BF  
Phone: +44 (0)116 2355000  
www.clementsretail.com



0 1 2 3 4 5 6m  
SCALE 1:100