

 
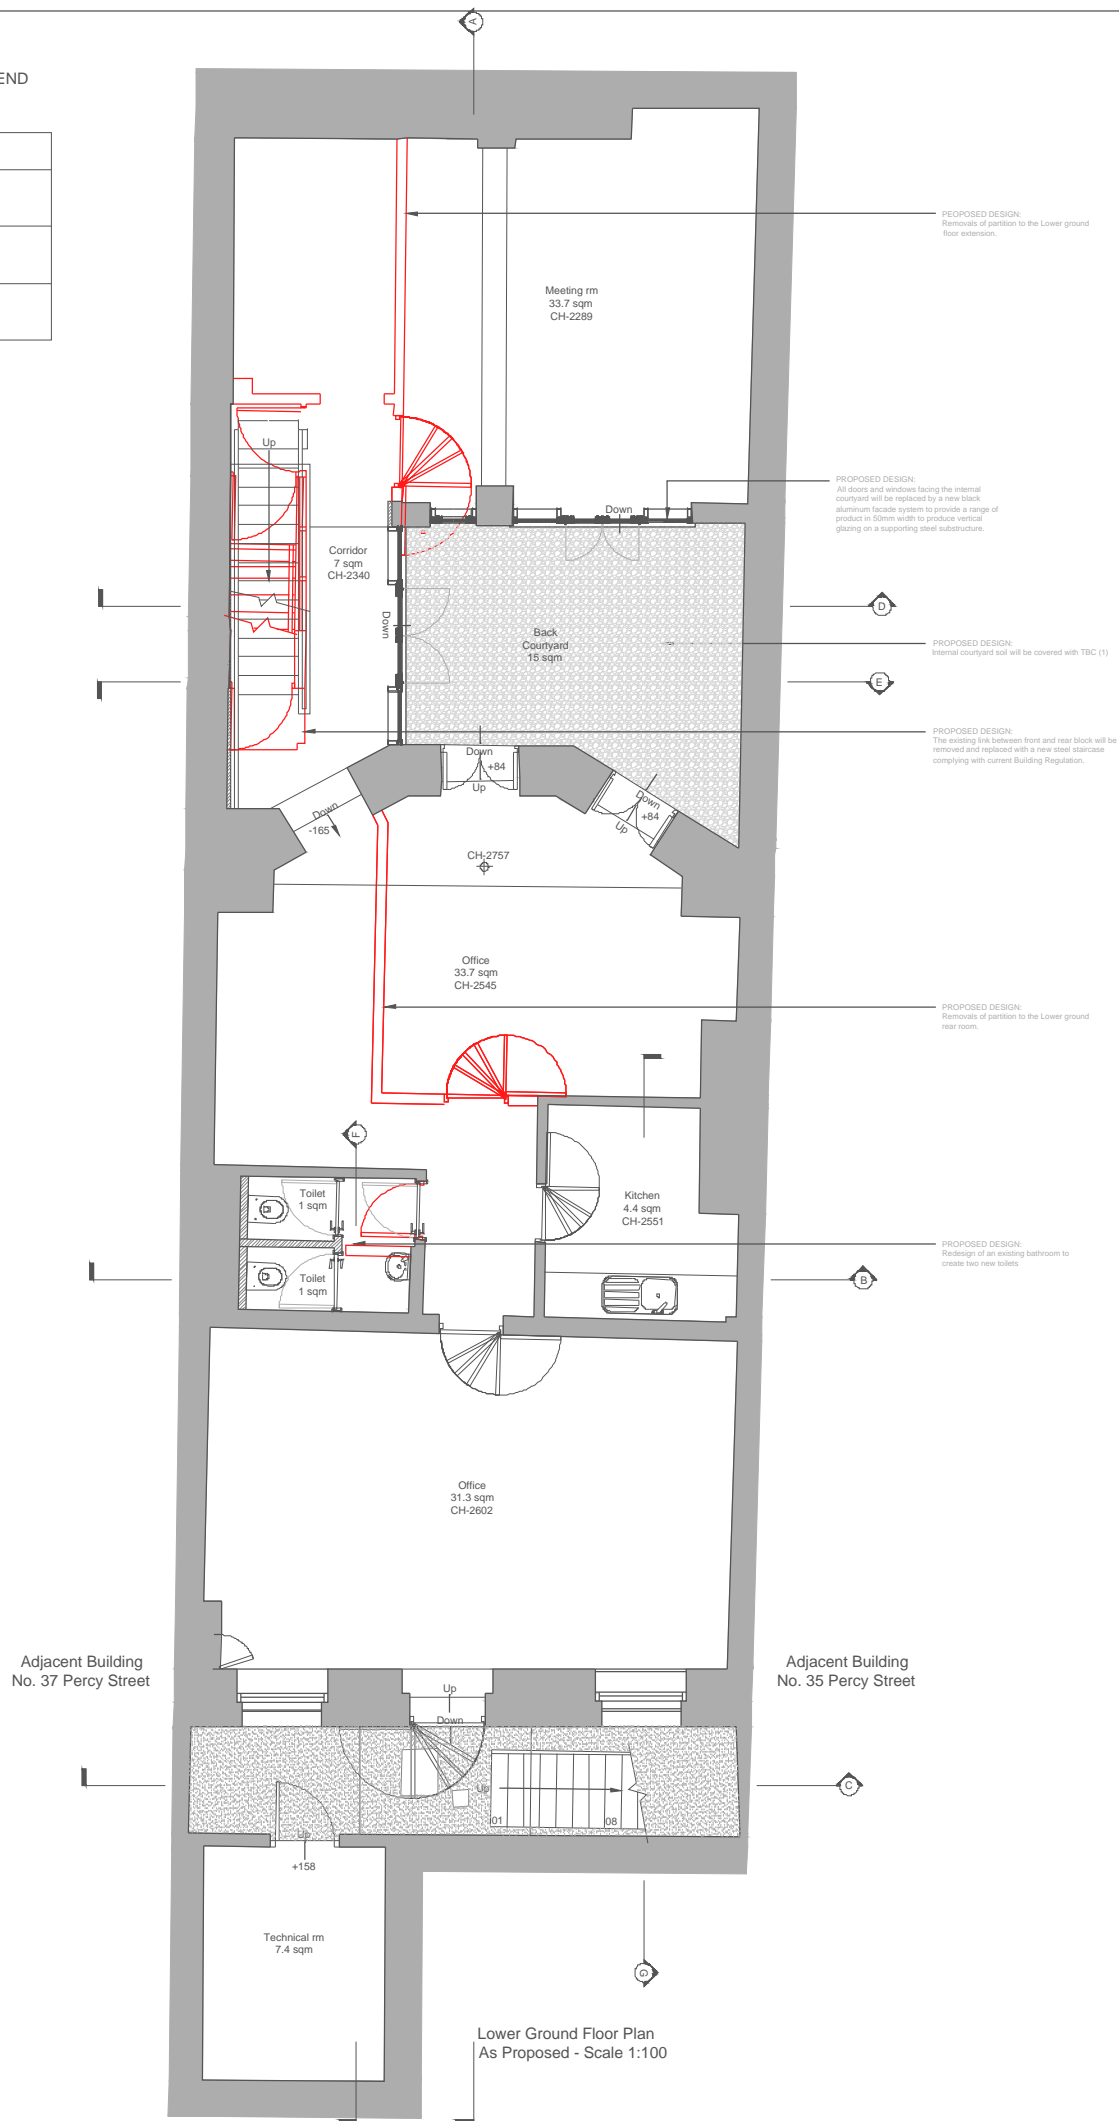


LOWER GROUND FLOOR LEGEND

| Symbol | Description |
|-----------------------------------------------------------------------------------|------------------|
|  | Existing masonry |
|  | New built |
|  | Removals |



This drawing is the property of Clements Limited. Copyright is reserved by them and the drawing is issued on the condition that it is not copied, reproduced, retained or disclosed to any unauthorised person, either wholly or in part without the consent in writing from Clements Limited.

OPERATIONAL SIGN OFF

Name: Date:

Design

Purchasing

Production

Quality

Client: Caudalie
Site Address: 38 Percy Street, W1D 2DH, London

Drawing Status: Full Planning Application

Drawing Title: Proposed Lower Ground Floor Plan

Date: 11.02.22

Drawn By: AF Check By: AF

Scale: 1:100 @ A3

Sheet No. P1000

Revision: 03

| Revision Detail: | Date: |
|------------------|----------|
| - 0 | 01/04/21 |
| - 01 | 24/05/21 |
| - 02 | 18/01/22 |
| - 03 | 11/02/22 |
| - | |



Clements Limited
7 Sheene Road, Leicester LE4 1BF
Phone: +44 (0)116 2355000
www.clementsretail.com

