







## First Floor Level As Existing


PROJECT NAME Rear Extension

ADDRESS
27 Goodge Street
London
W1T 2LD
CLIENT

Shaftesbury CL Ltd

DRAWN BY

JOB NO. 25397 SCALE 1:100@A3 DATE Feb 2022 DRAWING NO.
A-102-P2

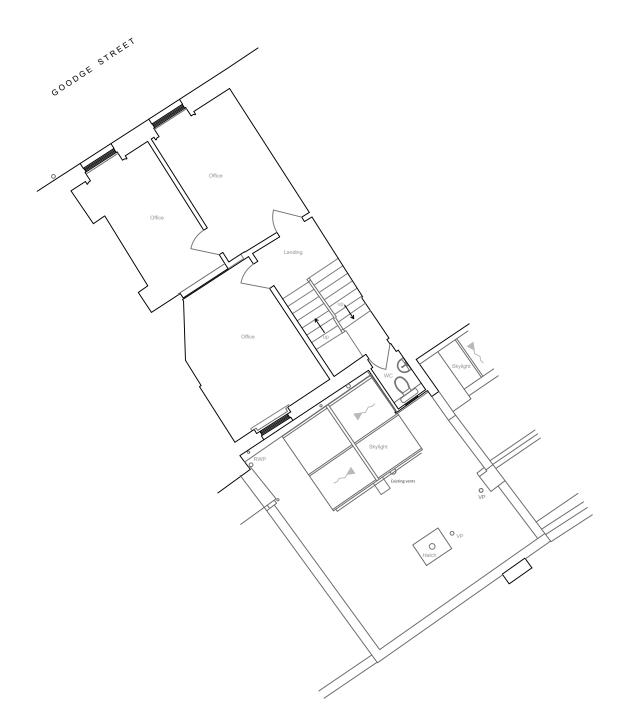

Second Floor







## Second Floor Level As Existing

ADDRESS
27 Goodge Street
London
W1T 2LD
CLIENT


PROJECT NAME Rear Extension

Shaftesbury CL Ltd


DRAWN BY

JOB NO. 25397 SCALE 1:100@A3 DATE Feb 2022



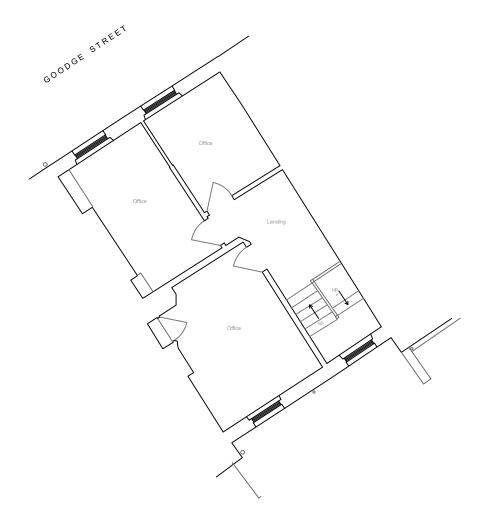

Third Floor

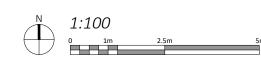





## Third Floor Level As Existing

PROJECT NAME
Rear Extension

ADDRESS
27 Goodge Street
London
W1T 2LD
CLIENT

Shaftesbury CL Ltd


DRAWN BY JOB NO. 25397





## Rear Elevation

25.000m AOD

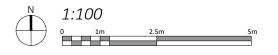

Disclaimer and Notes

drawing, site and any other document should be referred immediately to Fresson and Tee. All drawing should be read in conjunction with all other contract documents and specifications and all other constants drawings.

copying or reproduction of this dra permitted. Copyright is Reserved

The PDF hard copy accompanying the CAD data is legal transmission of information. The electronic or are issued only for convenience of use and record of original file. No liability for the accuracy or for an consequence resulting from the use, additions or alteration of information is accepted by Fresson an

Title plan at 1:1250 and North





ADDRESS
27 Goodge Street
London
W1T 2LD
CLIENT


Shaftesbury CL Ltd

DRAWN BY

JOB NO. 25397

1:100@A3 DATE Nov 2020


DRAWING NO.
A-301-P2

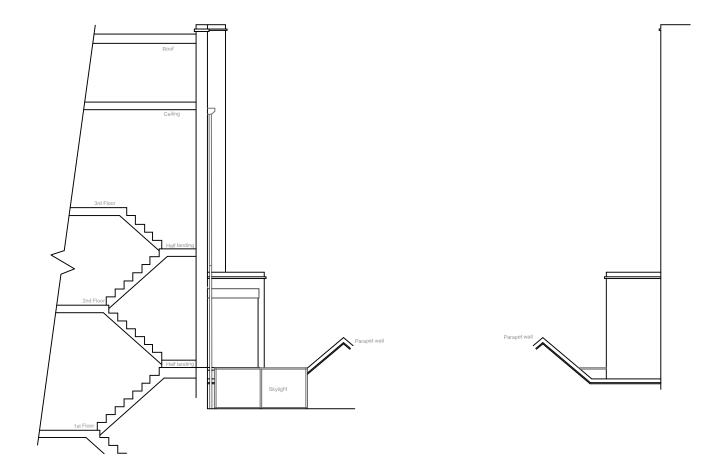

South-West Side Elevation (A-A)

North-East Side Elevation

25.000m AOD

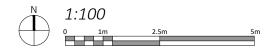

Disclaimer and Notes Do not scale this drawing. All dimensions should be checked on site. Any disc drawing, site and any other document should be referred immediately to Fro

drawing, site and any other documents should be referred immediately to Fresson and Tee. All drawin should be read in conjunction with all other contract documents and specifications and all other cross farms chawings.

Copying or reproduction of this dr

The PDF hard copy accompanying the CAD data is legal transmission of information. The electronic cop are issued only for convenience of use and record of original file. No liability for the accuracy or for any consequence resulting from the use, additions or alteration of information is accepted by Fresson and T

Title plan at 1:1250 and North





1:100@A3

Nov 2020

DRAWING NO.

A-302-P2