



Drawing to be read in conjunction with all architect and consultants information.  
Do not scale from drawing - ALL dimensions in mm & allow 50mm tolerance.  
All dimensions to be checked on site. Drawing only to be used for purposes indicated.


GENERAL NOTES

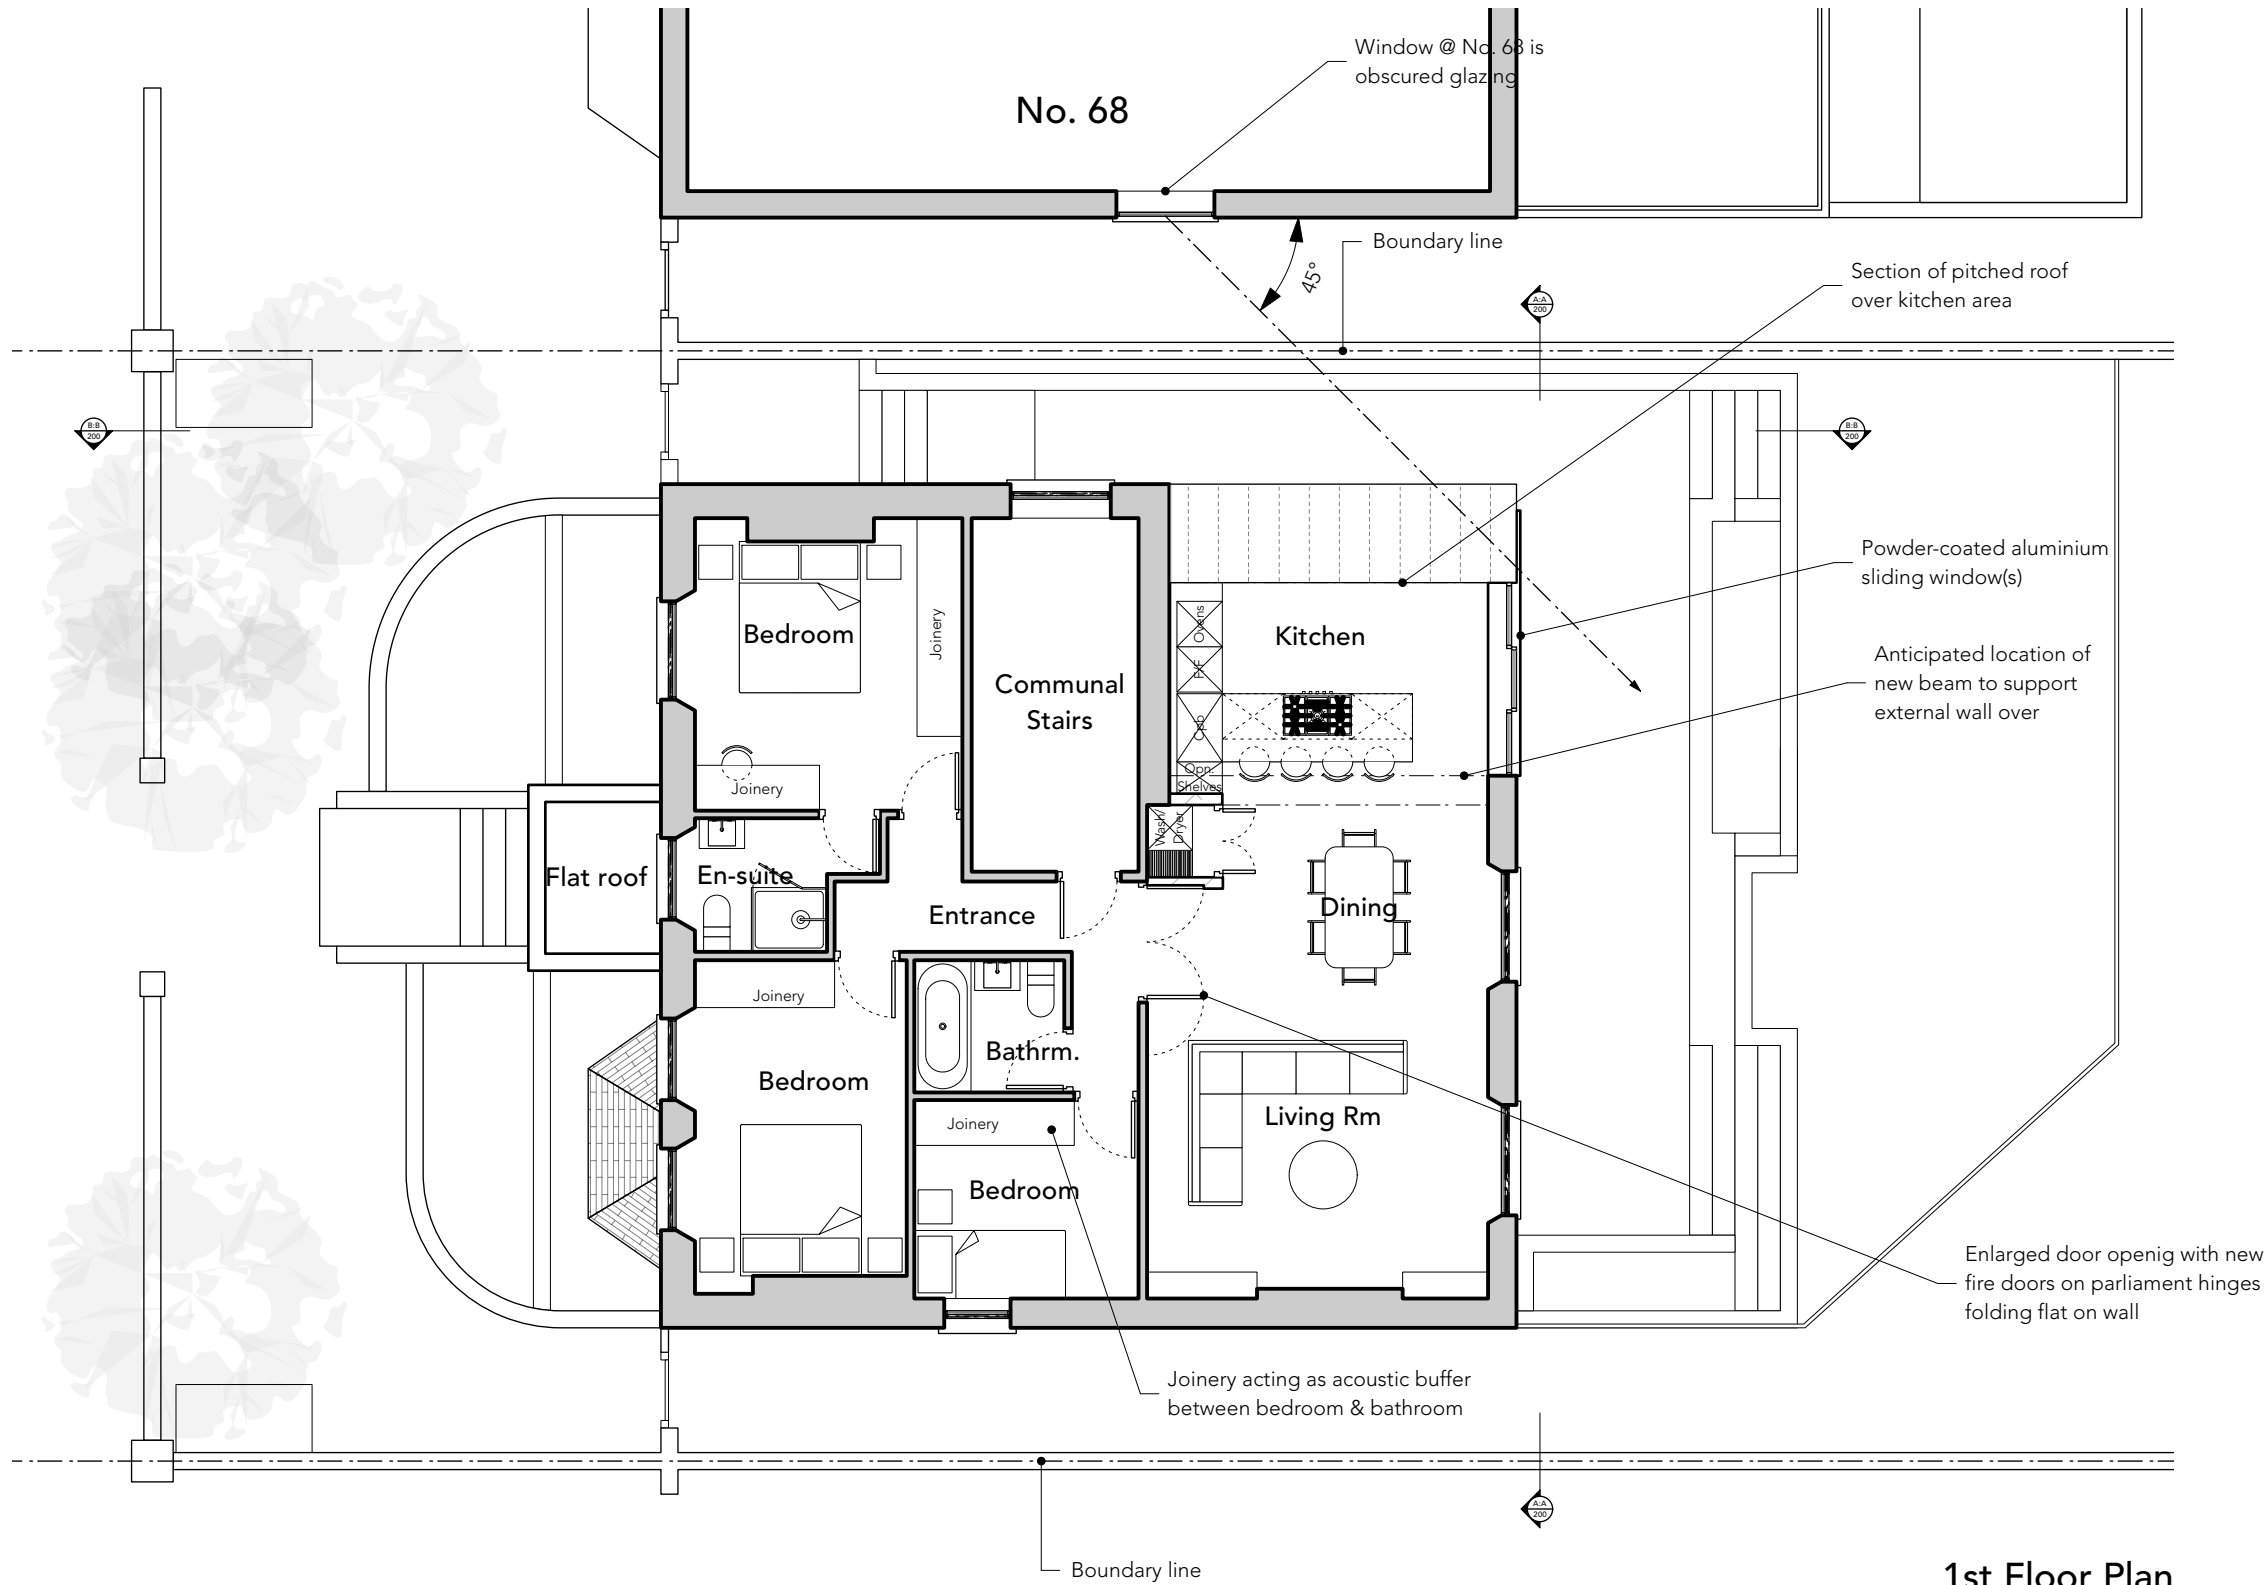

1st Floor Plan

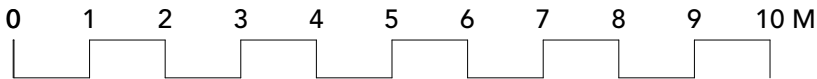

Rev.	Date	Note
A	20/12/2021	Reduced development works
B	25/03/2022	Revised layout with mansard roof

Project: <b>173-PrR-C</b>		
Client: Steve Hooper & Fataneh Hamisi		
Site: 66C Priory Road London, NW6 3RE		
Title: Proposed 1st Floor Plan		
Scale: 1:100	Sheet Size: ISO A3	Date: 26/10/2021
Drawn by: PT	Checked by:	Approved by:
Job No.   Status	Drawing No. & Revision	Prefix
<b>173 Stage 2</b>	<b>173-GA-101-B</b>	<b>P</b>