



Drawing to be read in conjunction with all architect and consultants information.  
Do not scale from drawing - ALL dimensions in mm & allow 50mm tolerance.  
All dimensions to be checked on site. Drawing only to be used for purposes indicated.

GENERAL NOTES

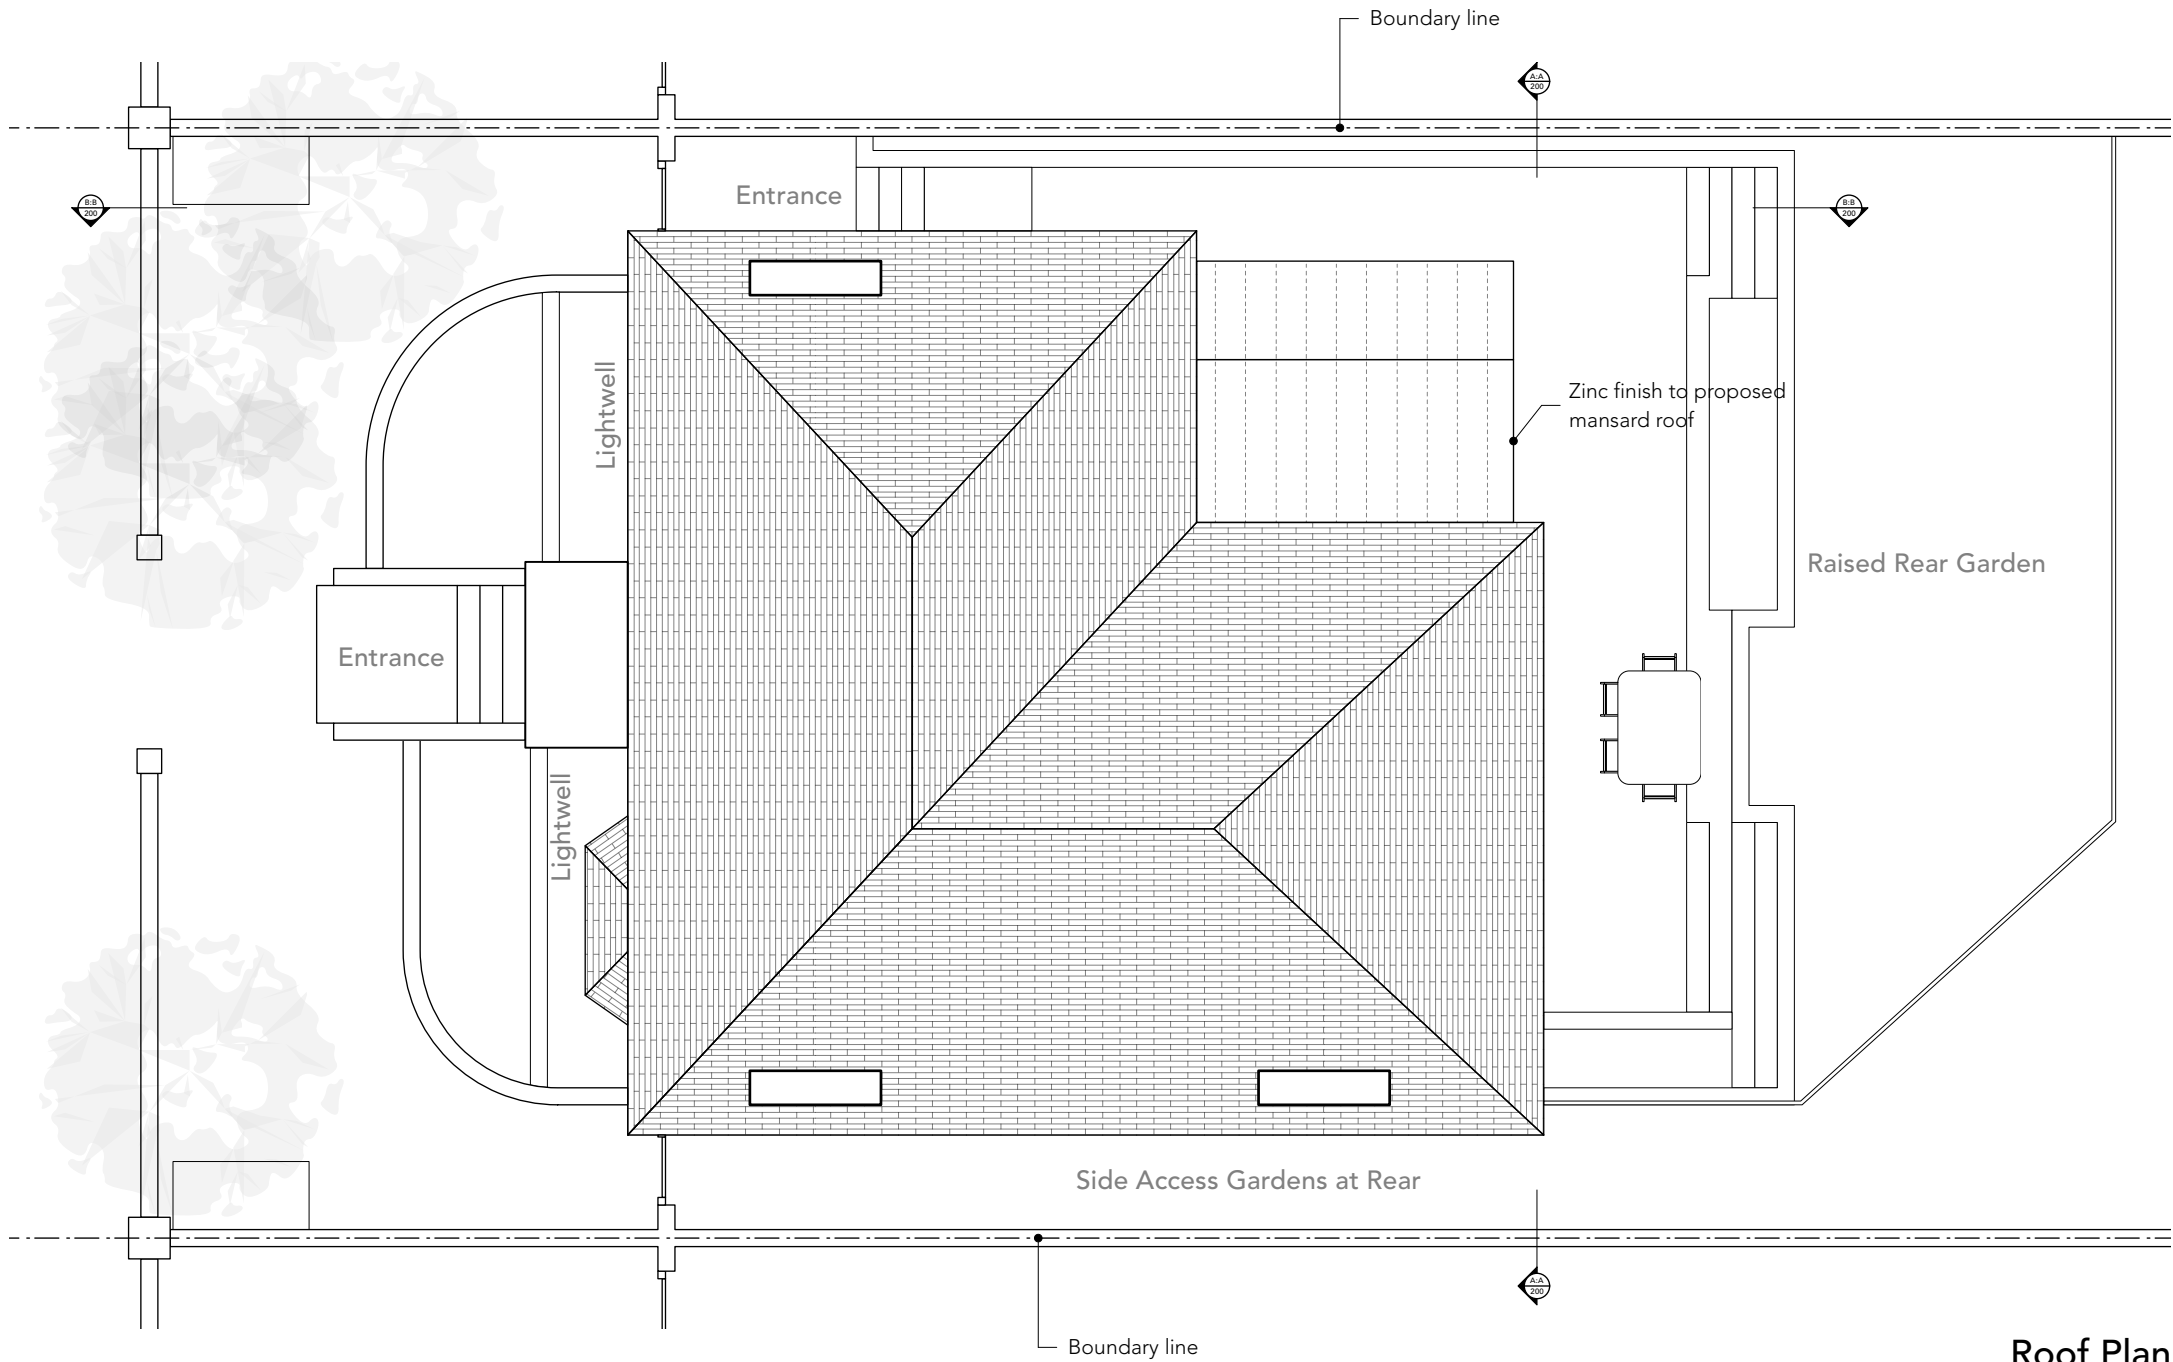

Roof Plan

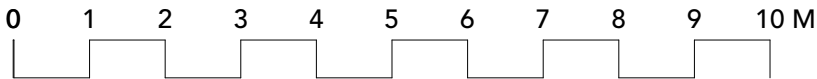

Rev. Date		Note	
Project: 173-PrR-C			
Client: Steve Hooper & Fataneh Hamisi			
Site: 66C Priory Road London, NW6 3RE			
Title: Proposed Roof Plan			
Scale: 1:100		Sheet Size: ISO A3	Date: 17/08/2021
Drawn by: PT		Checked by:	Approved by:
Job No.   Status		Drawing No. & Revision	
173 Stage 1		173-GA-105	
			Prefix P