




Drawing to be read in conjunction with all architect and consultants information.
Do not scale from drawing - ALL dimensions in mm & allow 50mm tolerance.
All dimensions to be checked on site. Drawing only to be used for purposes indicated.

GENERAL NOTES

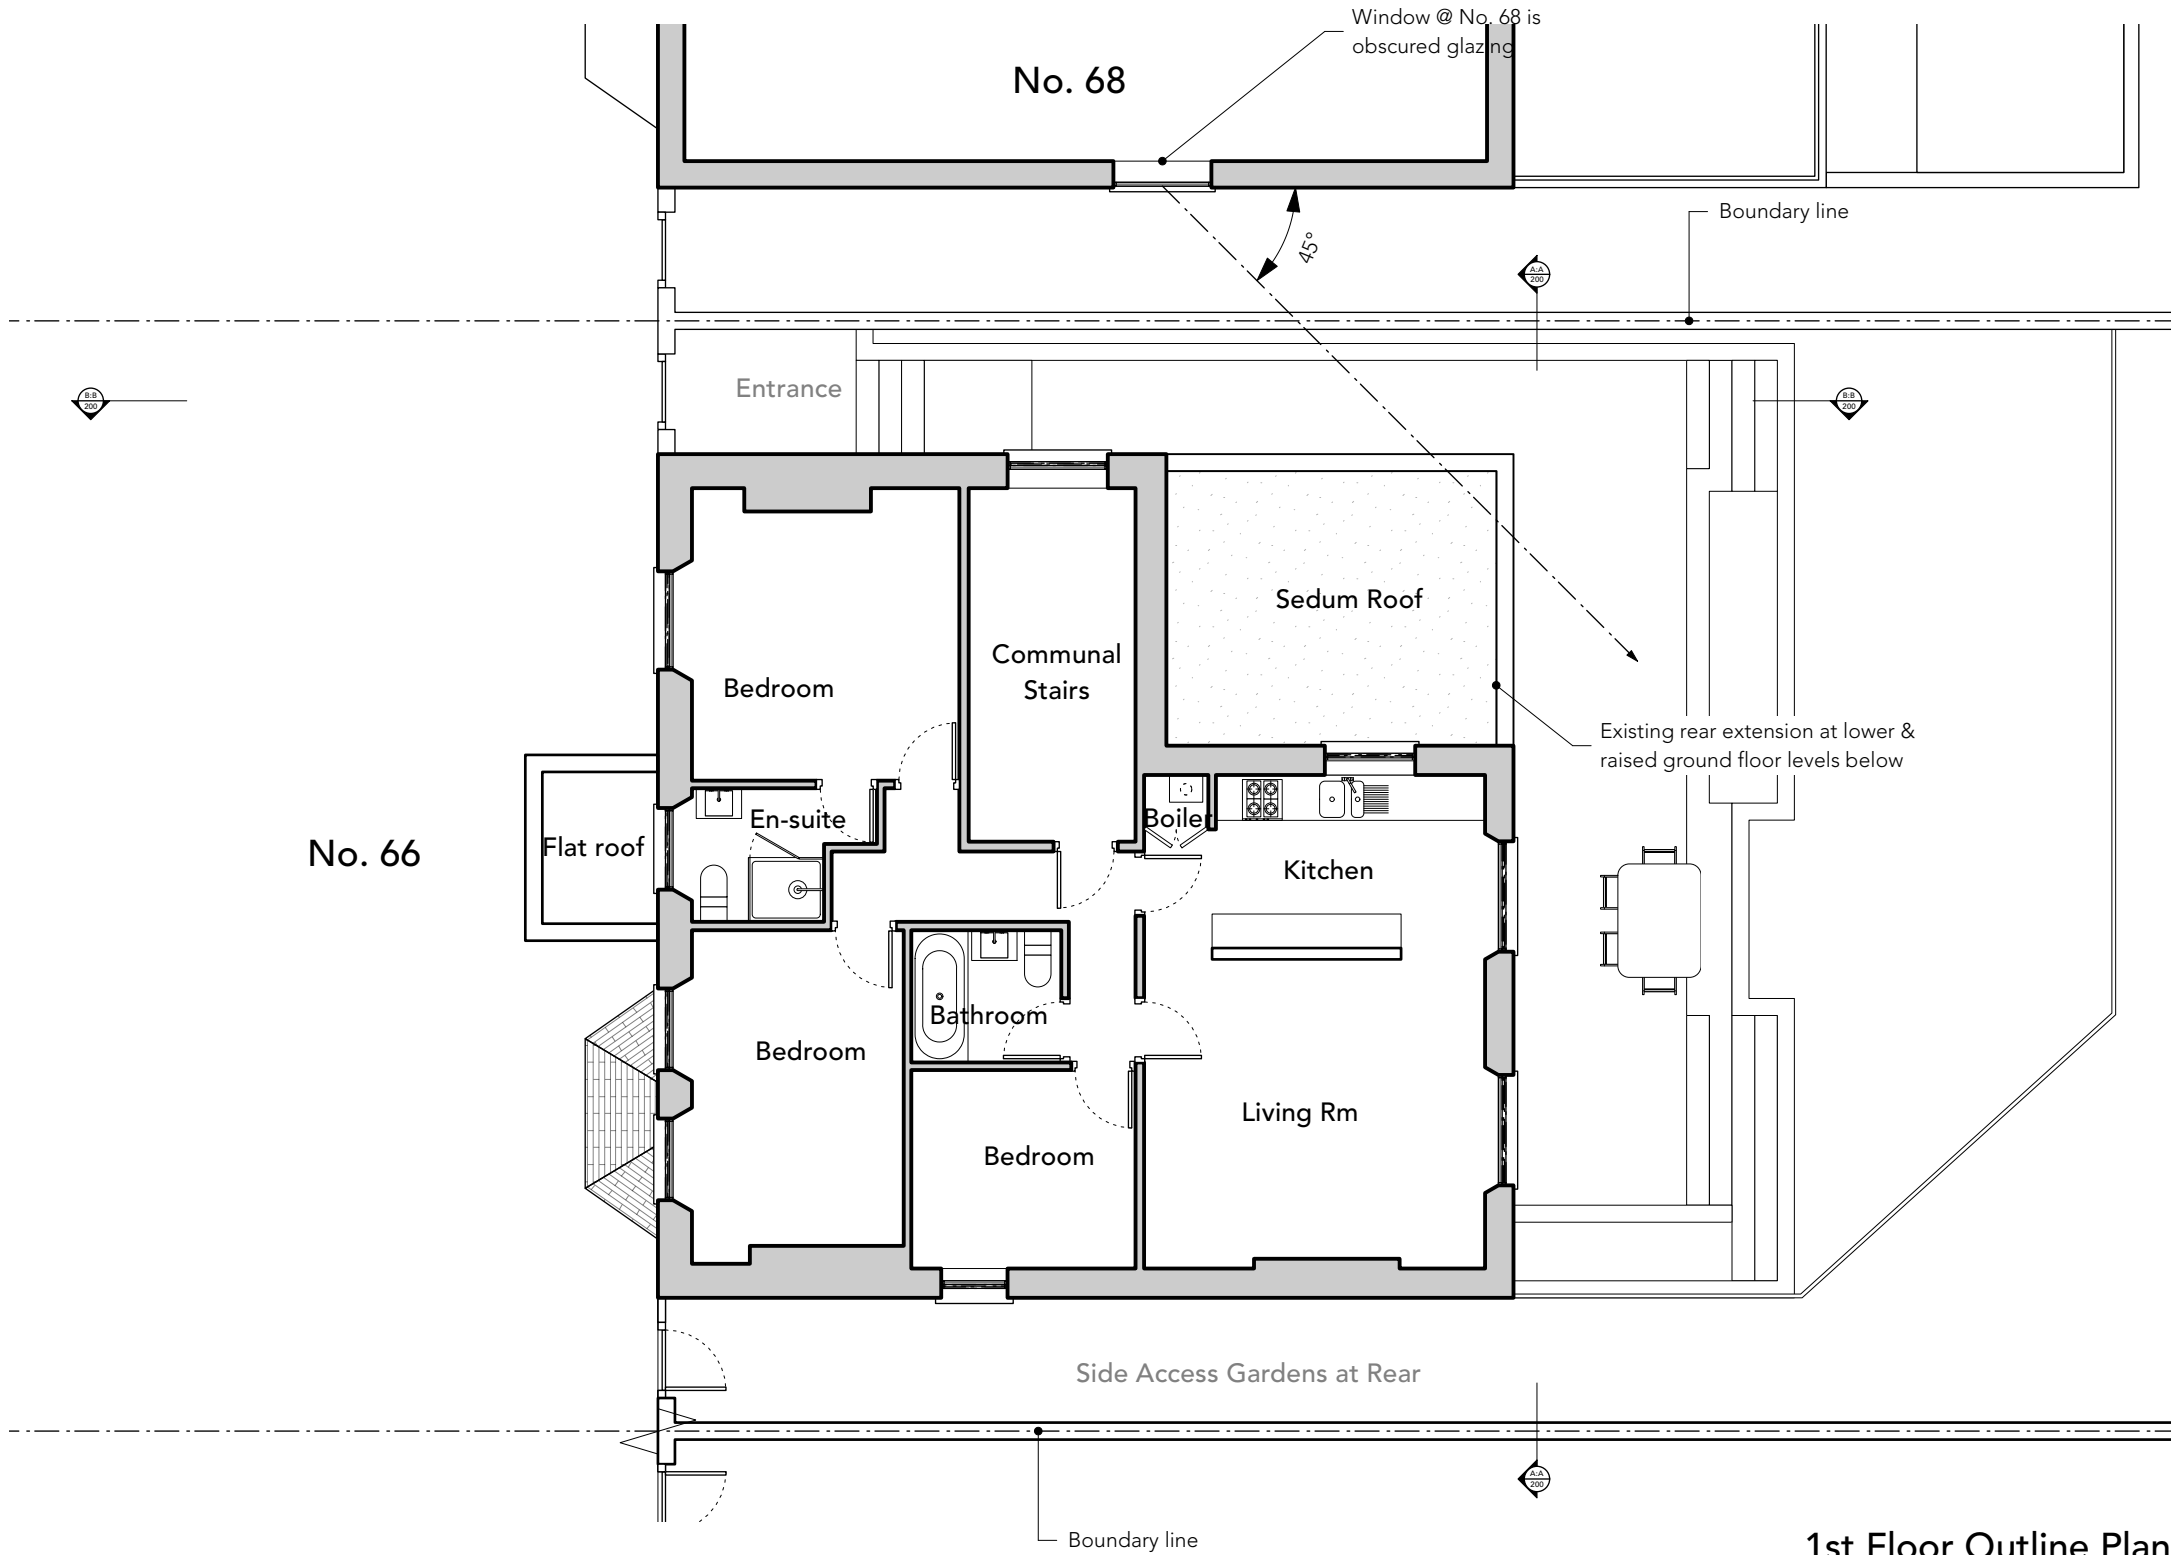

1st Floor Outline Plan

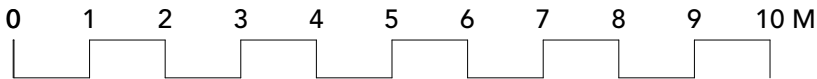

Rev.	Date	Note	
Project: 173-PrR-C			
Client: Steve Hooper & Fataneh Hamisi			
Site: 66C Priory Road London, NW6 3RE			
Title: Existing 1st Floor Plan			
Scale: 1:100	Sheet Size: ISO A3	Date: 17/08/2021	
Drawn by: PT	Checked by:	Approved by:	
Job No. Status	Drawing No. & Revision		Prefix
173 Stage 1	173-IN-103		P