


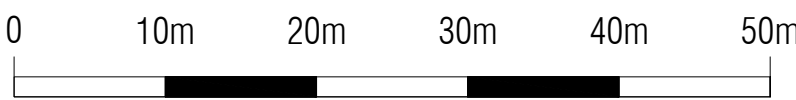

01 Drawing 01 - Location Plan  
Scale 1:1250 @ A1



02 Drawing 02 - Site Plan  
Scale 1:500 @ A1



NOTES

- Do not scale off these drawings except for planning purposes.
- Dimensions govern.
- All dimensions are given in millimetres (mm) unless otherwise noted.
- All dimensions shall be verified on site before proceeding with the work contractor before construction and fabrication commences.
- Workmanship and materials to be accordance with the relevant current British Standard Codes of Practice and the Local Authorities requirements.
- During construction the contractor shall be responsible for maintaining the structure in a stable condition.
- These drawings are to be read in conjunction with all other contract documentation and other consultants documentation.
- If in doubt, ask!

pl-a	18/01/2022	For Planning	AK
Rev	Date	Reason for Issue	ch'd

ambigram architects

Studio 4.11, 60 Gray's Inn Road  
London WC1X 8AQ

© Copyright 2021

[www.ambigramarchitects.com](http://www.ambigramarchitects.com)  
[info@ambigramarchitects.com](mailto:info@ambigramarchitects.com)

ambigram architects ltd

44 Platt's Lane

Project

Location and Site Plan

Title

Camden  
NW3 7NT

aa\_a2135

Job number

January 2022

Date

aa\_a2135\_s\_p-4000

Drawing no

JP

Drawn



pl-a

Revision


1:500 + 1:1250\_@A1

1:1000 + 1:2500\_@A3

Scale

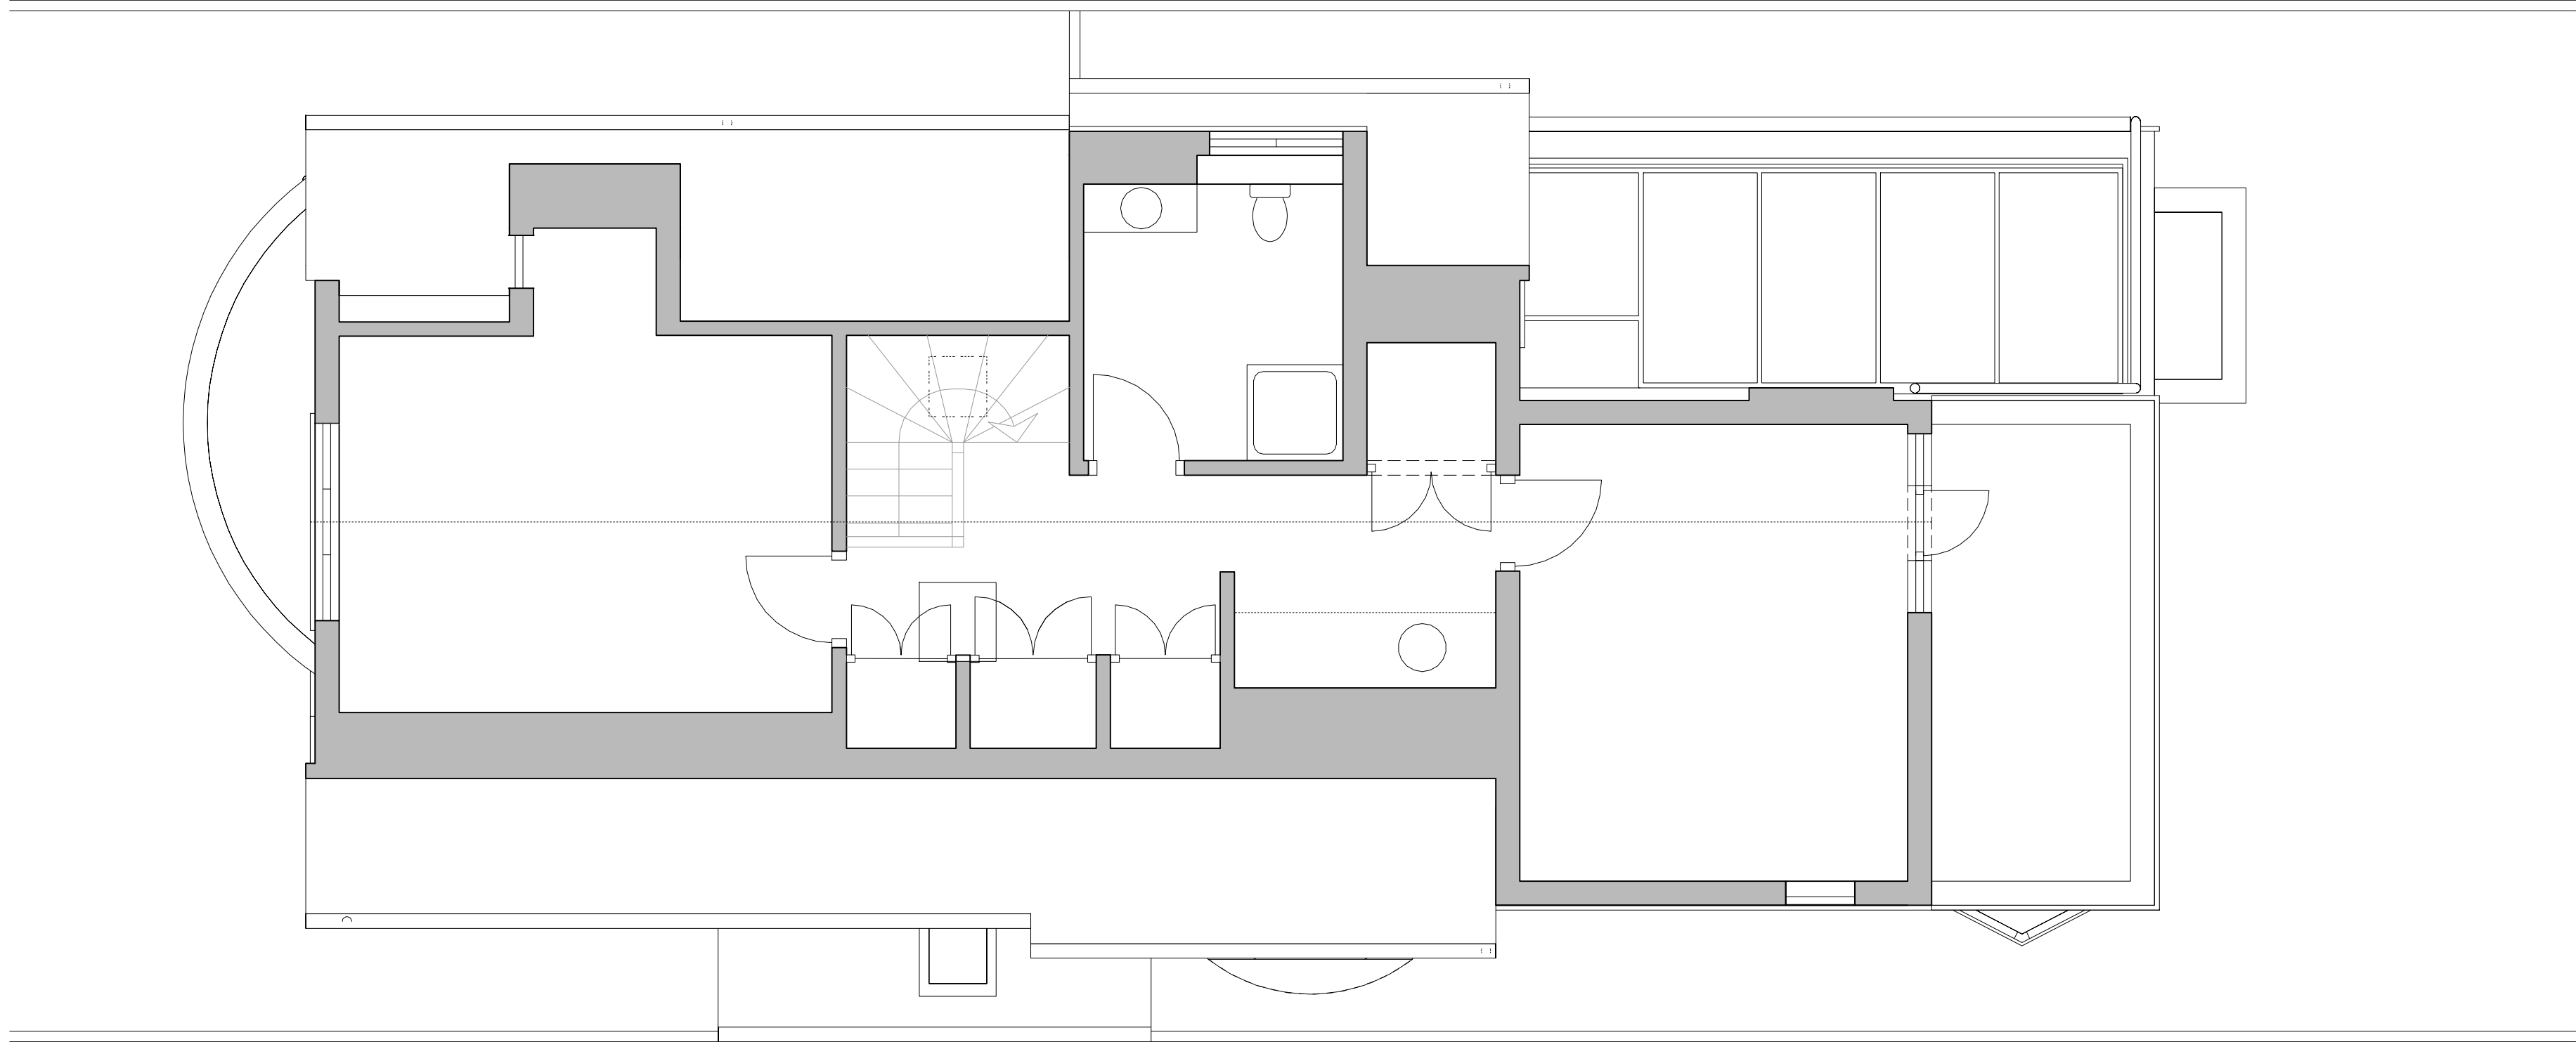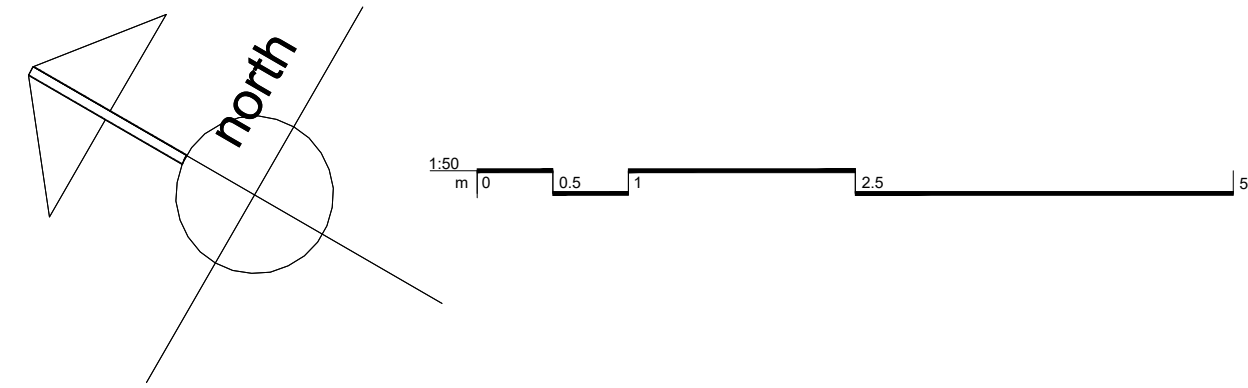

Existing Second Floor  
Scale 1:50 @ A1

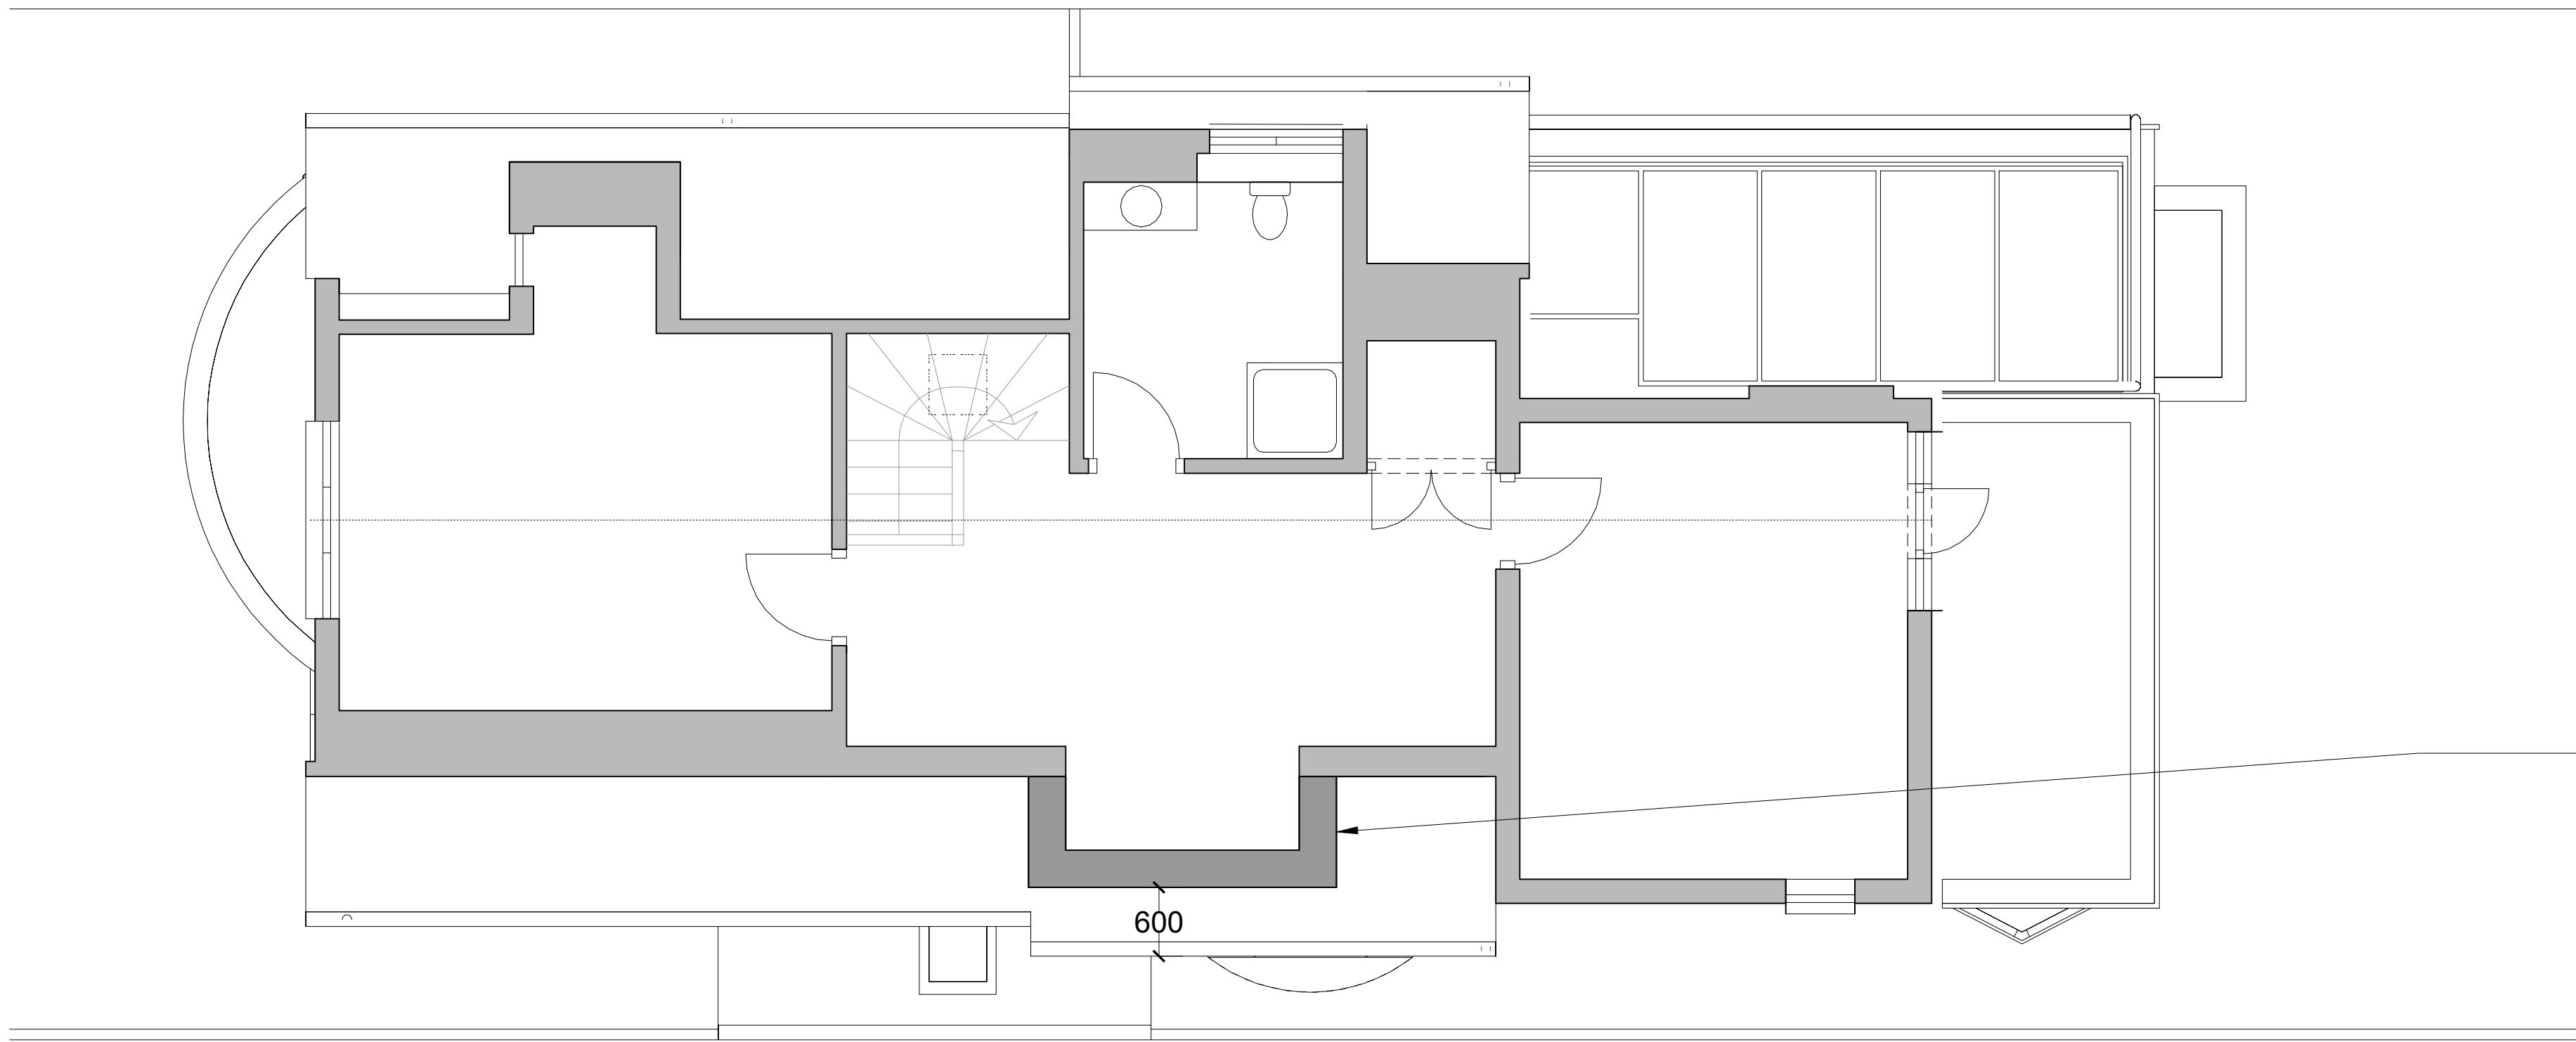

Proposed new Dormer, clad in clay tiles to closely match existing roof as closely as practically possible and a lead flat roof.

Proposed Second Floor  
Scale 1:50 @ A1

- NOTES
- Do not scale off these drawings. Dimensions govern.
  - All dimensions are given in millimetres (mm) unless otherwise noted.
  - All dimensions shall be verified on site before proceeding with the work contractor before construction and fabrication commences.
  - Workmanship and materials to be accordance with the relevant current British Standard Codes of Practice and the Local Authorities requirements.
  - During construction the contractor shall be responsible for maintaining the structure in a stable condition.
  - These drawings are to be read in conjunction with all other contract documentation and other consultants documentation.
  - If in doubt, ask!

pl-b	31-03-2022	Planning Application	AK
pl-a	18-01-2022	Planning Application	JP
Rev	Date	Reason for Issue	ch'd

ambigram architects

Studio 2.04, 60 Gray's Inn Road  
London WC1X 8AQ

© Copyright 2021

[www.ambigramarchitects.com](http://www.ambigramarchitects.com)  
[info@ambigramarchitects.com](mailto:info@ambigramarchitects.com)

ambigram architects ltd

44 Platt's Lane

Project

Second Floor

Title

Camden  
NW3 7NT

aa\_a2135

Job number

January 2022

Date

aa\_a2135\_s\_p-1003

Drawing no

JP

Drawn



pl-b

Revision


1:50\_@A1

1:100\_@A3

Scale

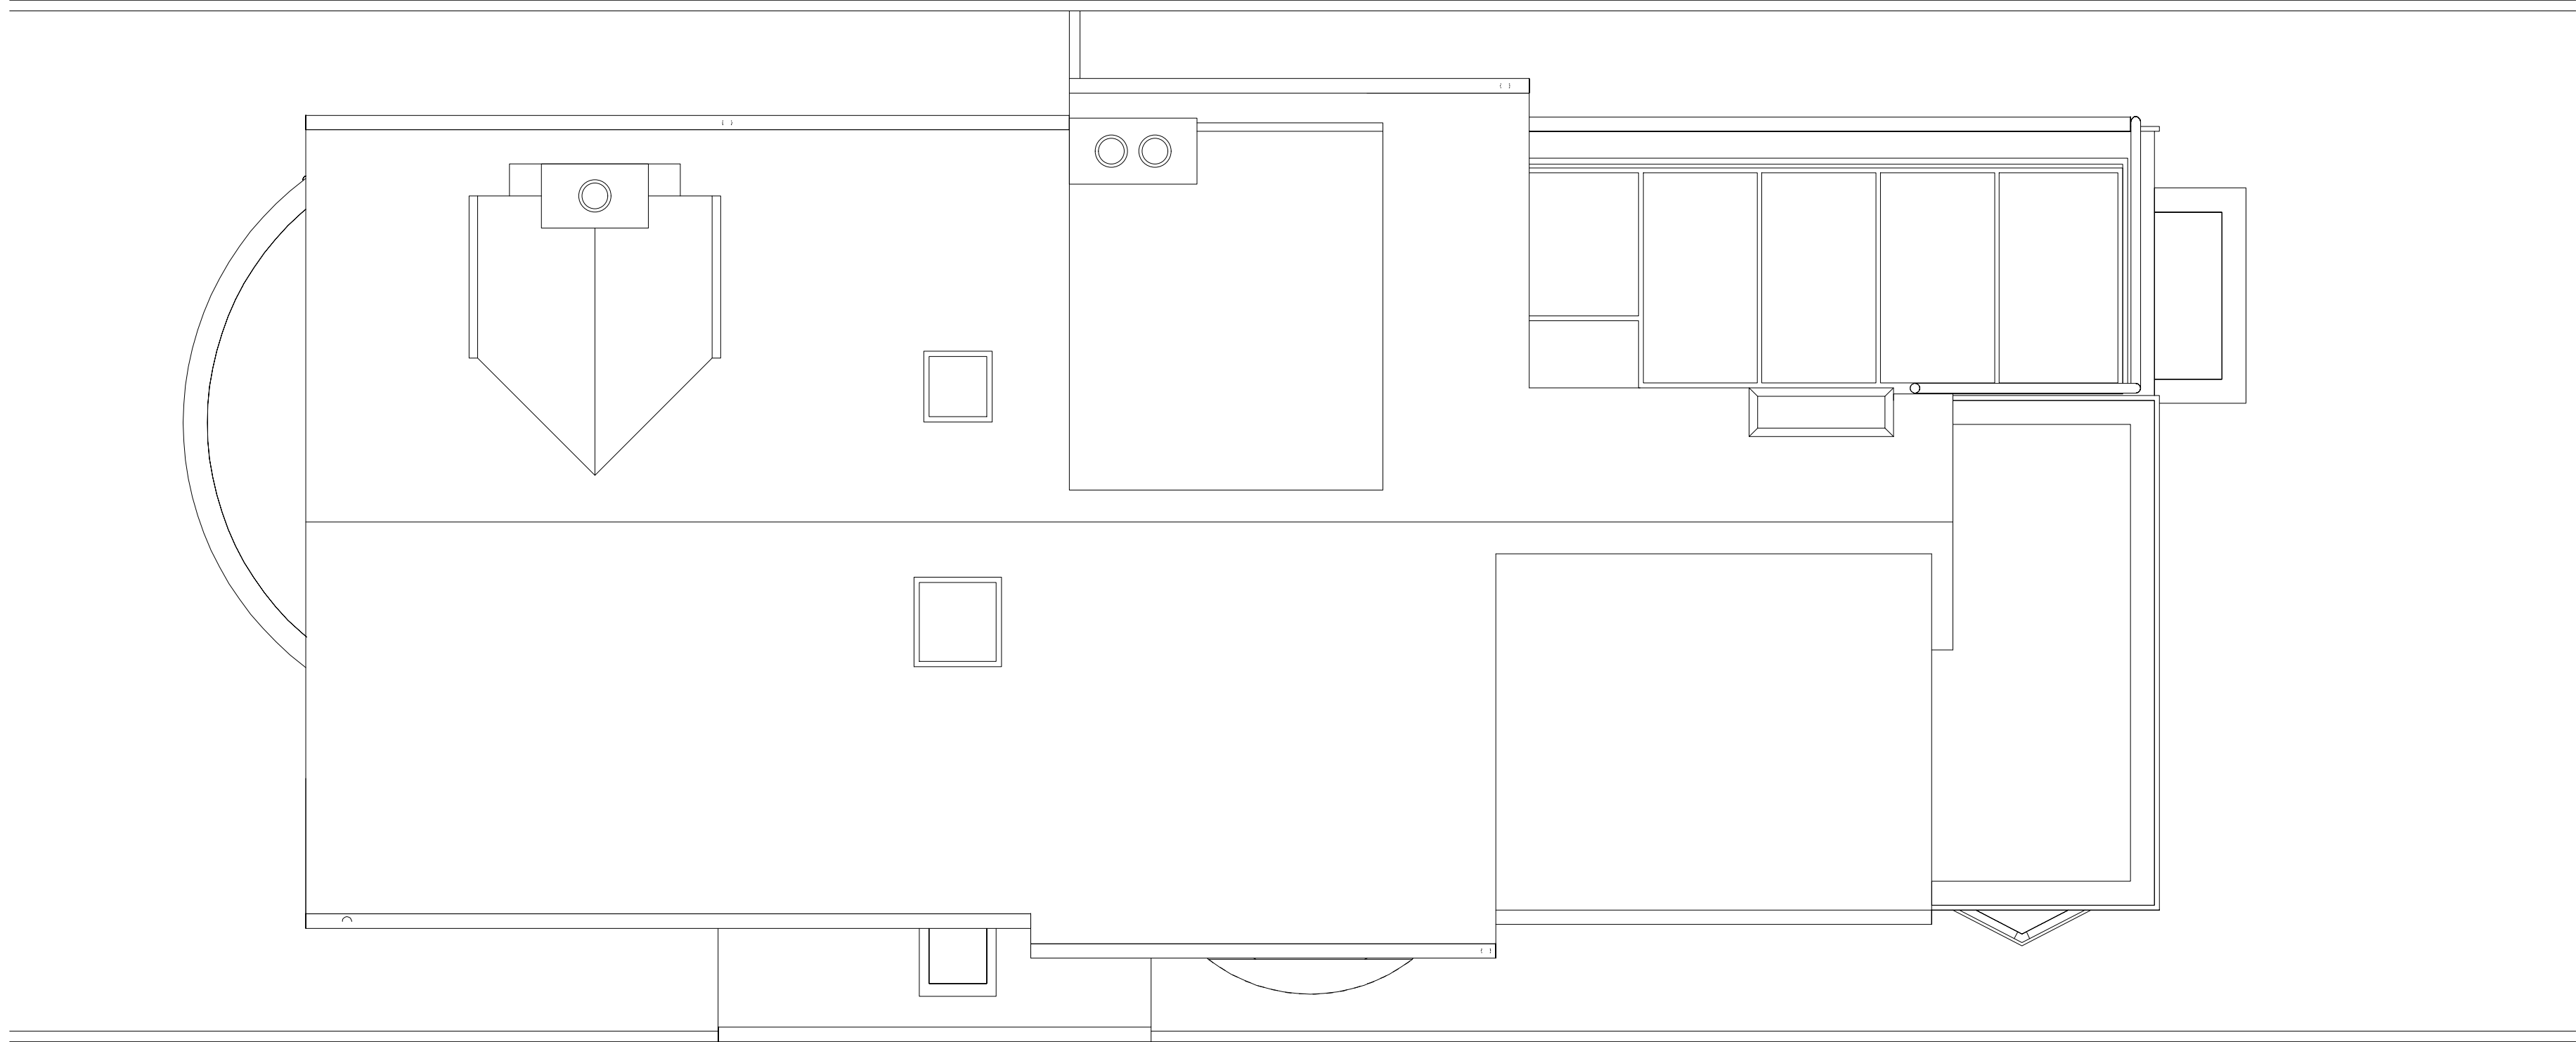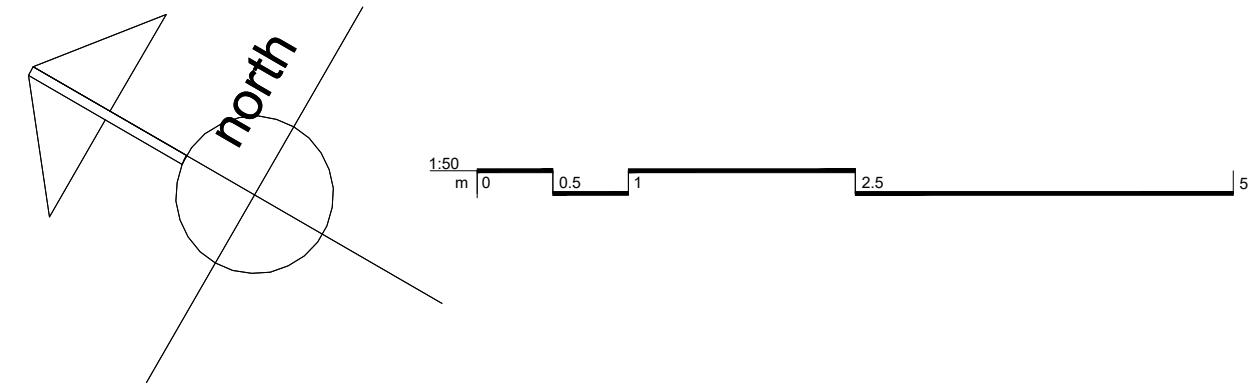

Existing Roof Plan  
Scale 1:50 @ A1

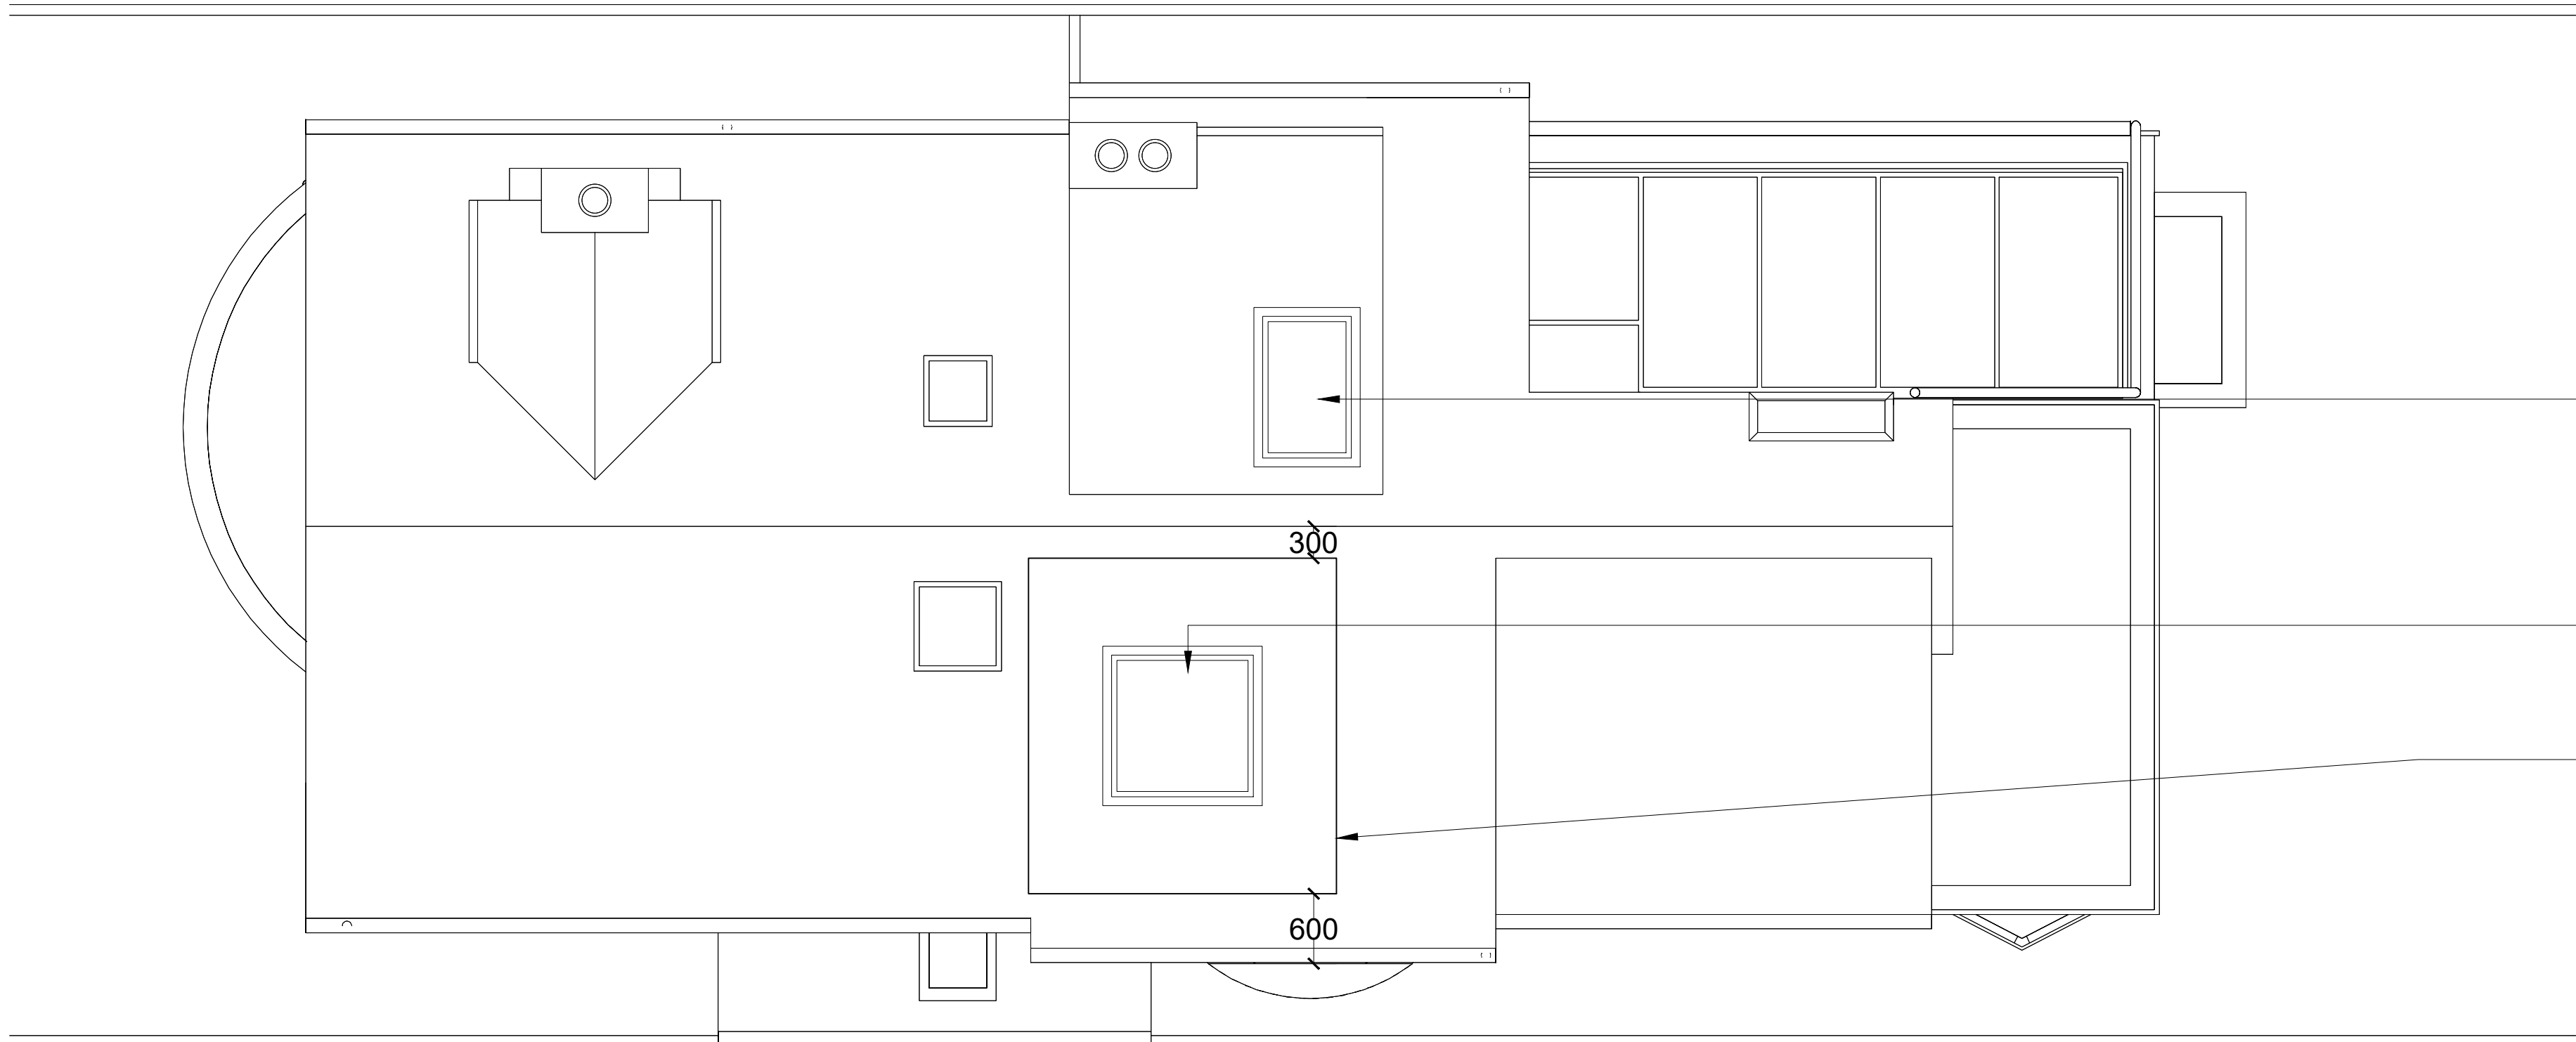

Proposed new high quality and durable plateau conservation rooflights by the rooflight company.

Proposed new high quality and durable plateau conservation rooflights by the rooflight company.

Proposed new Dormer, clad in clay tiles to closely match existing roof as closely as practically possible, and a lead flat roof.

Proposed Roof Plan  
Scale 1:50 @ A1

- NOTES
- Do not scale off these drawings. Dimensions govern.
  - All dimensions are given in millimetres (mm) unless otherwise noted.
  - All dimensions shall be verified on site before proceeding with the work contractor before construction and fabrication commences.
  - Workmanship and materials to be accordance with the relevant current British Standard Codes of Practice and the Local Authorities requirements.
  - During construction the contractor shall be responsible for maintaining the structure in a stable condition.
  - These drawings are to be read in conjunction with all other contract documentation and other consultants documentation.
  - If in doubt, ask!

pl-b	31-03-2022	Planning Application	AK
pl-a	18-01-2022	Planning Application	JP
Rev	Date	Reason for Issue	ch'd

ambigram architects

Studio 2.04, 60 Gray's Inn Road  
London WC1X 8AQ

© Copyright 2021

[www.ambigramarchitects.com](http://www.ambigramarchitects.com)  
[info@ambigramarchitects.com](mailto:info@ambigramarchitects.com)

ambigram architects ltd

44 Platt's Lane

Project

Roof

Title

Camden  
NW3 7NT

aa\_a2135

Job number

January 2022

Date

aa\_a2135\_s\_p-1004

Drawing no

JP

Drawn


pl-b

Revision

1:50\_@A1

1:100\_@A3


Scale

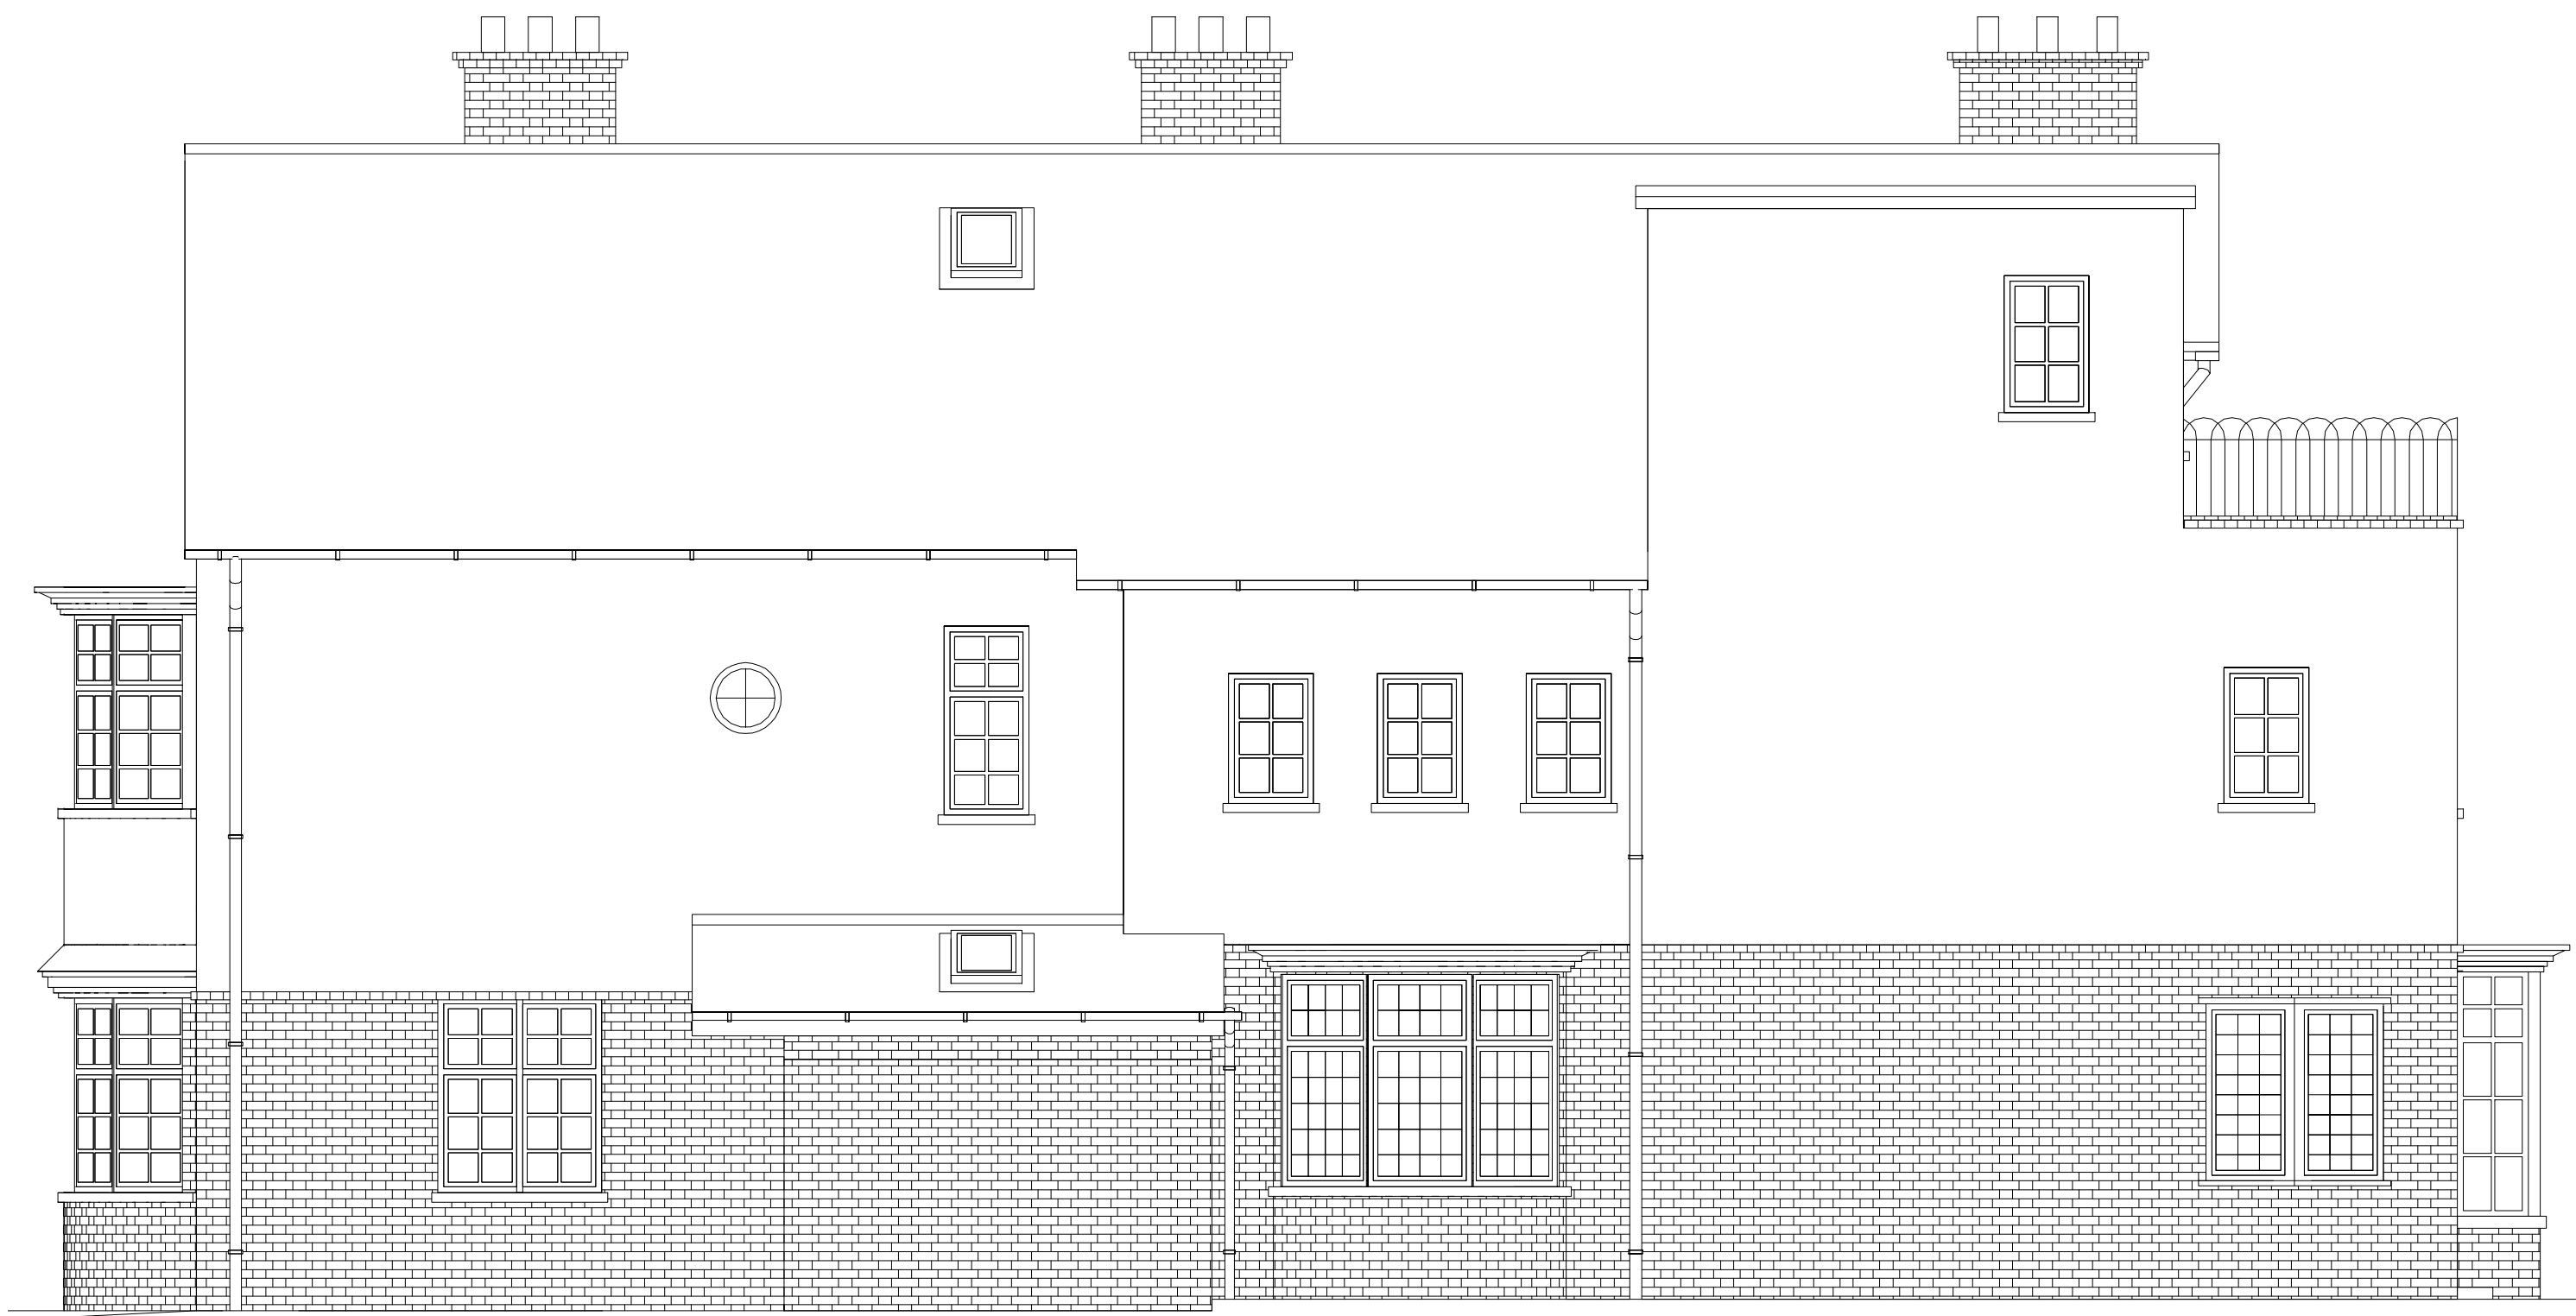


Existing West Elevation  
Scale 1:50 @ A1




Existing North Elevation  
Scale 1:50 @ A1

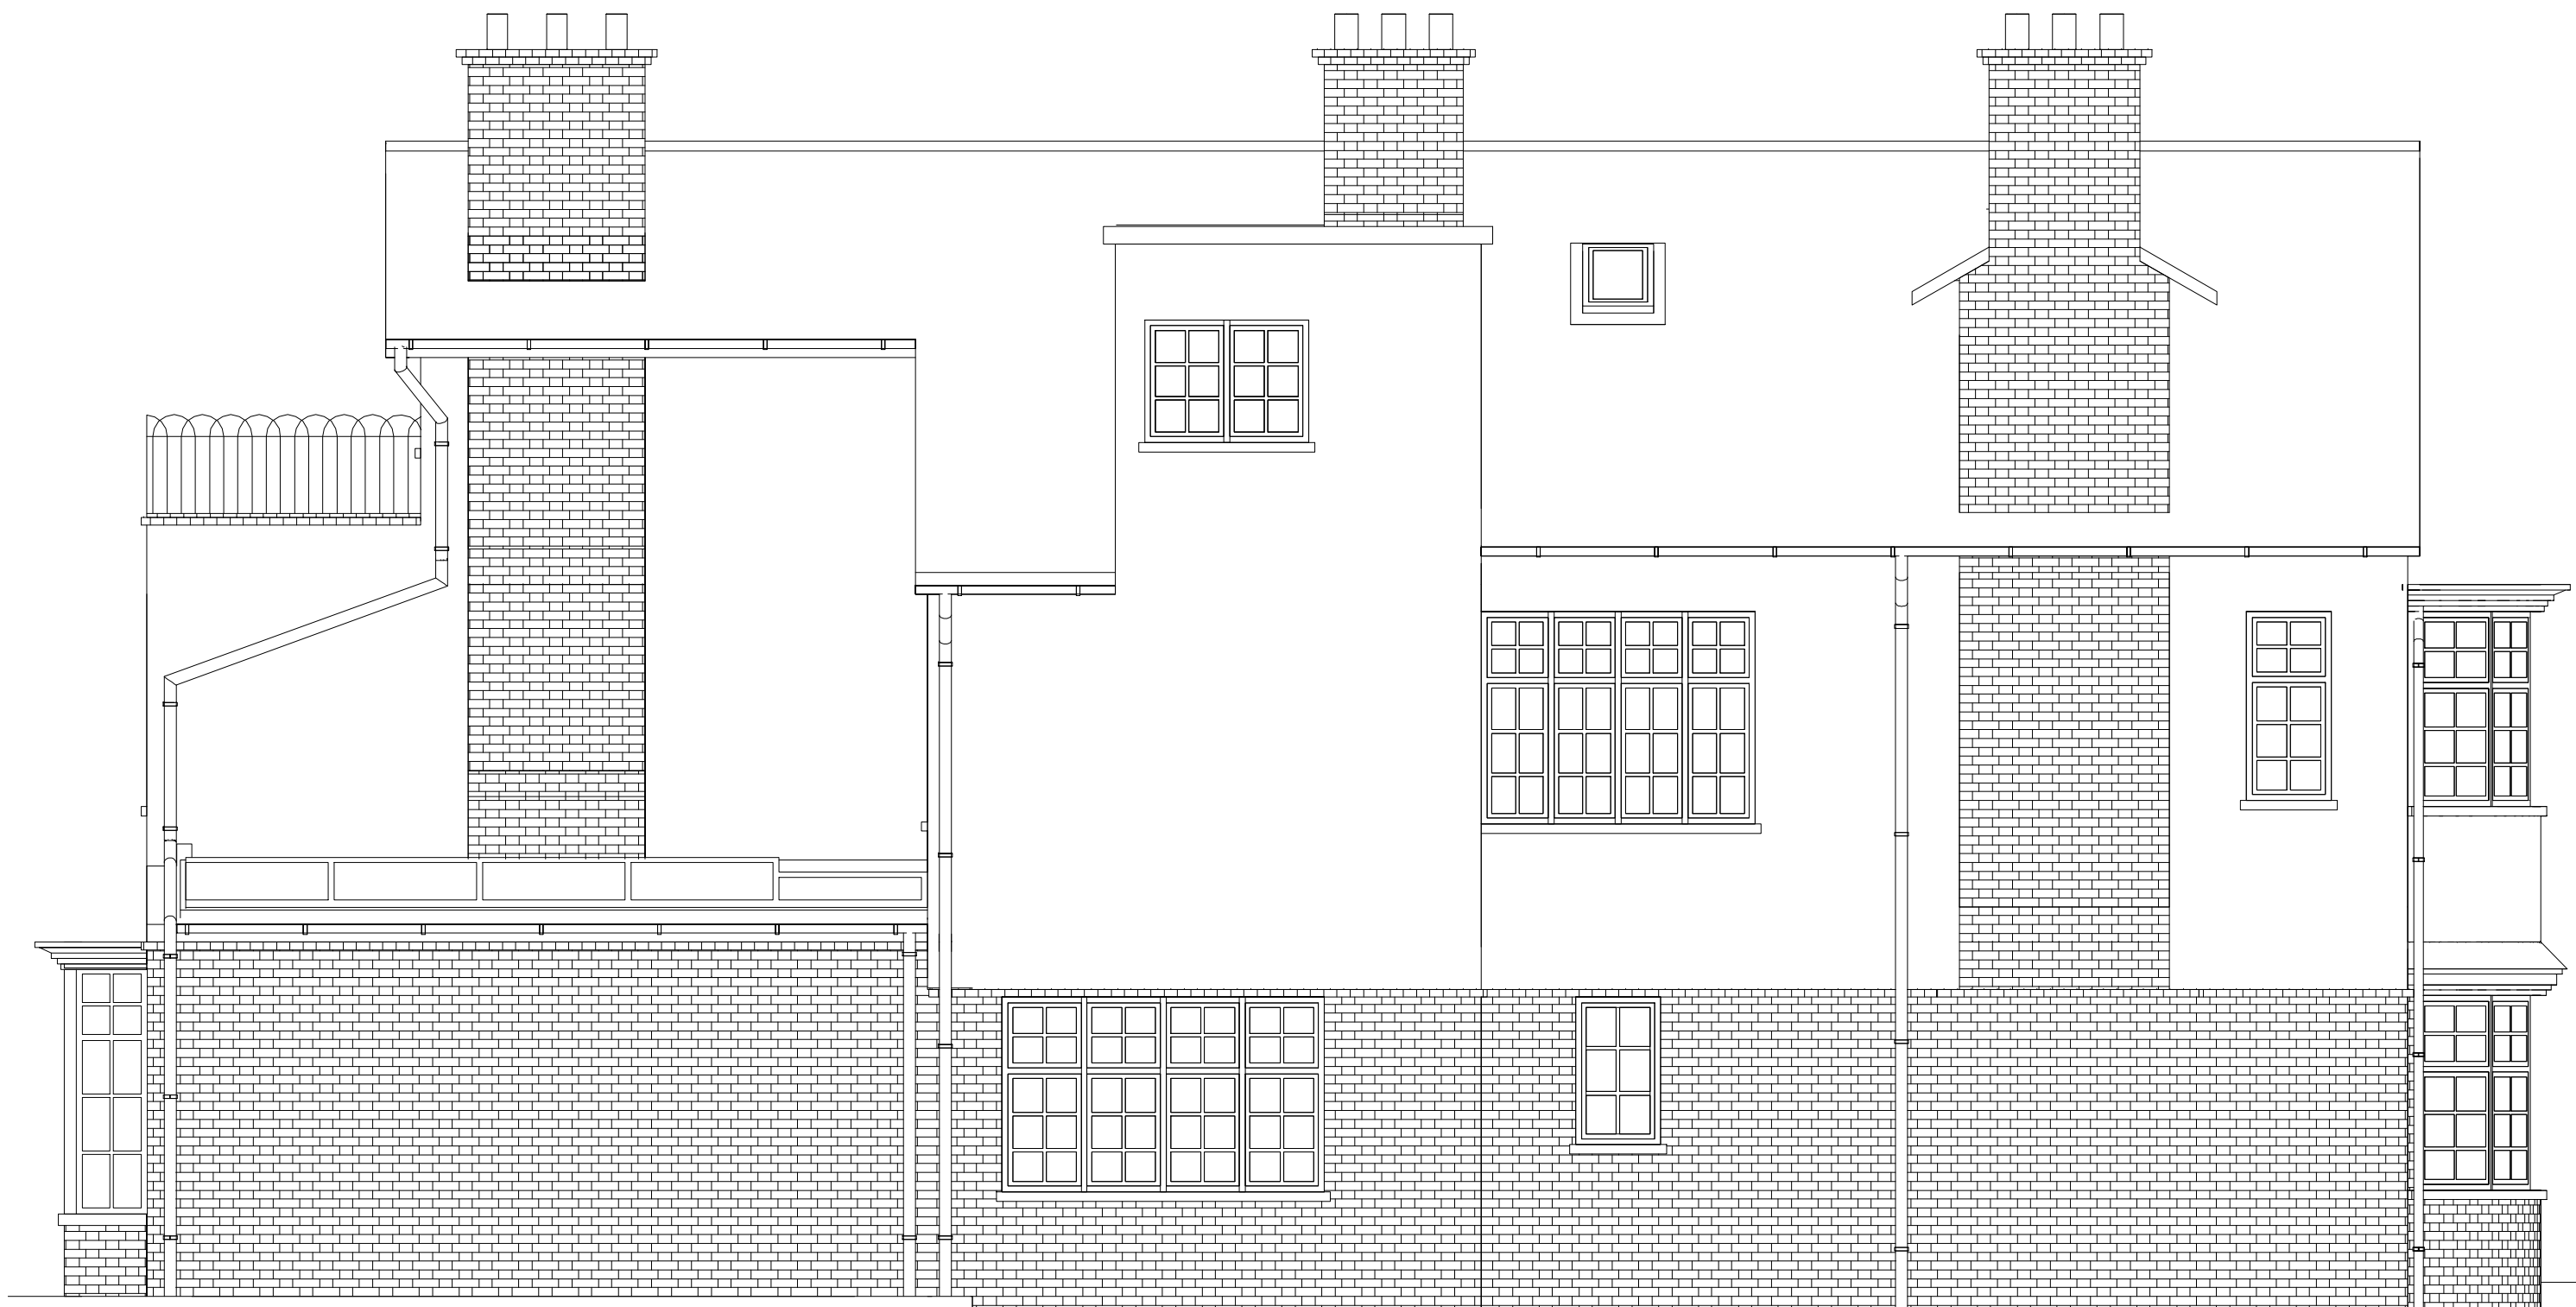

Existing East Elevation  
Scale 1:50 @ A1

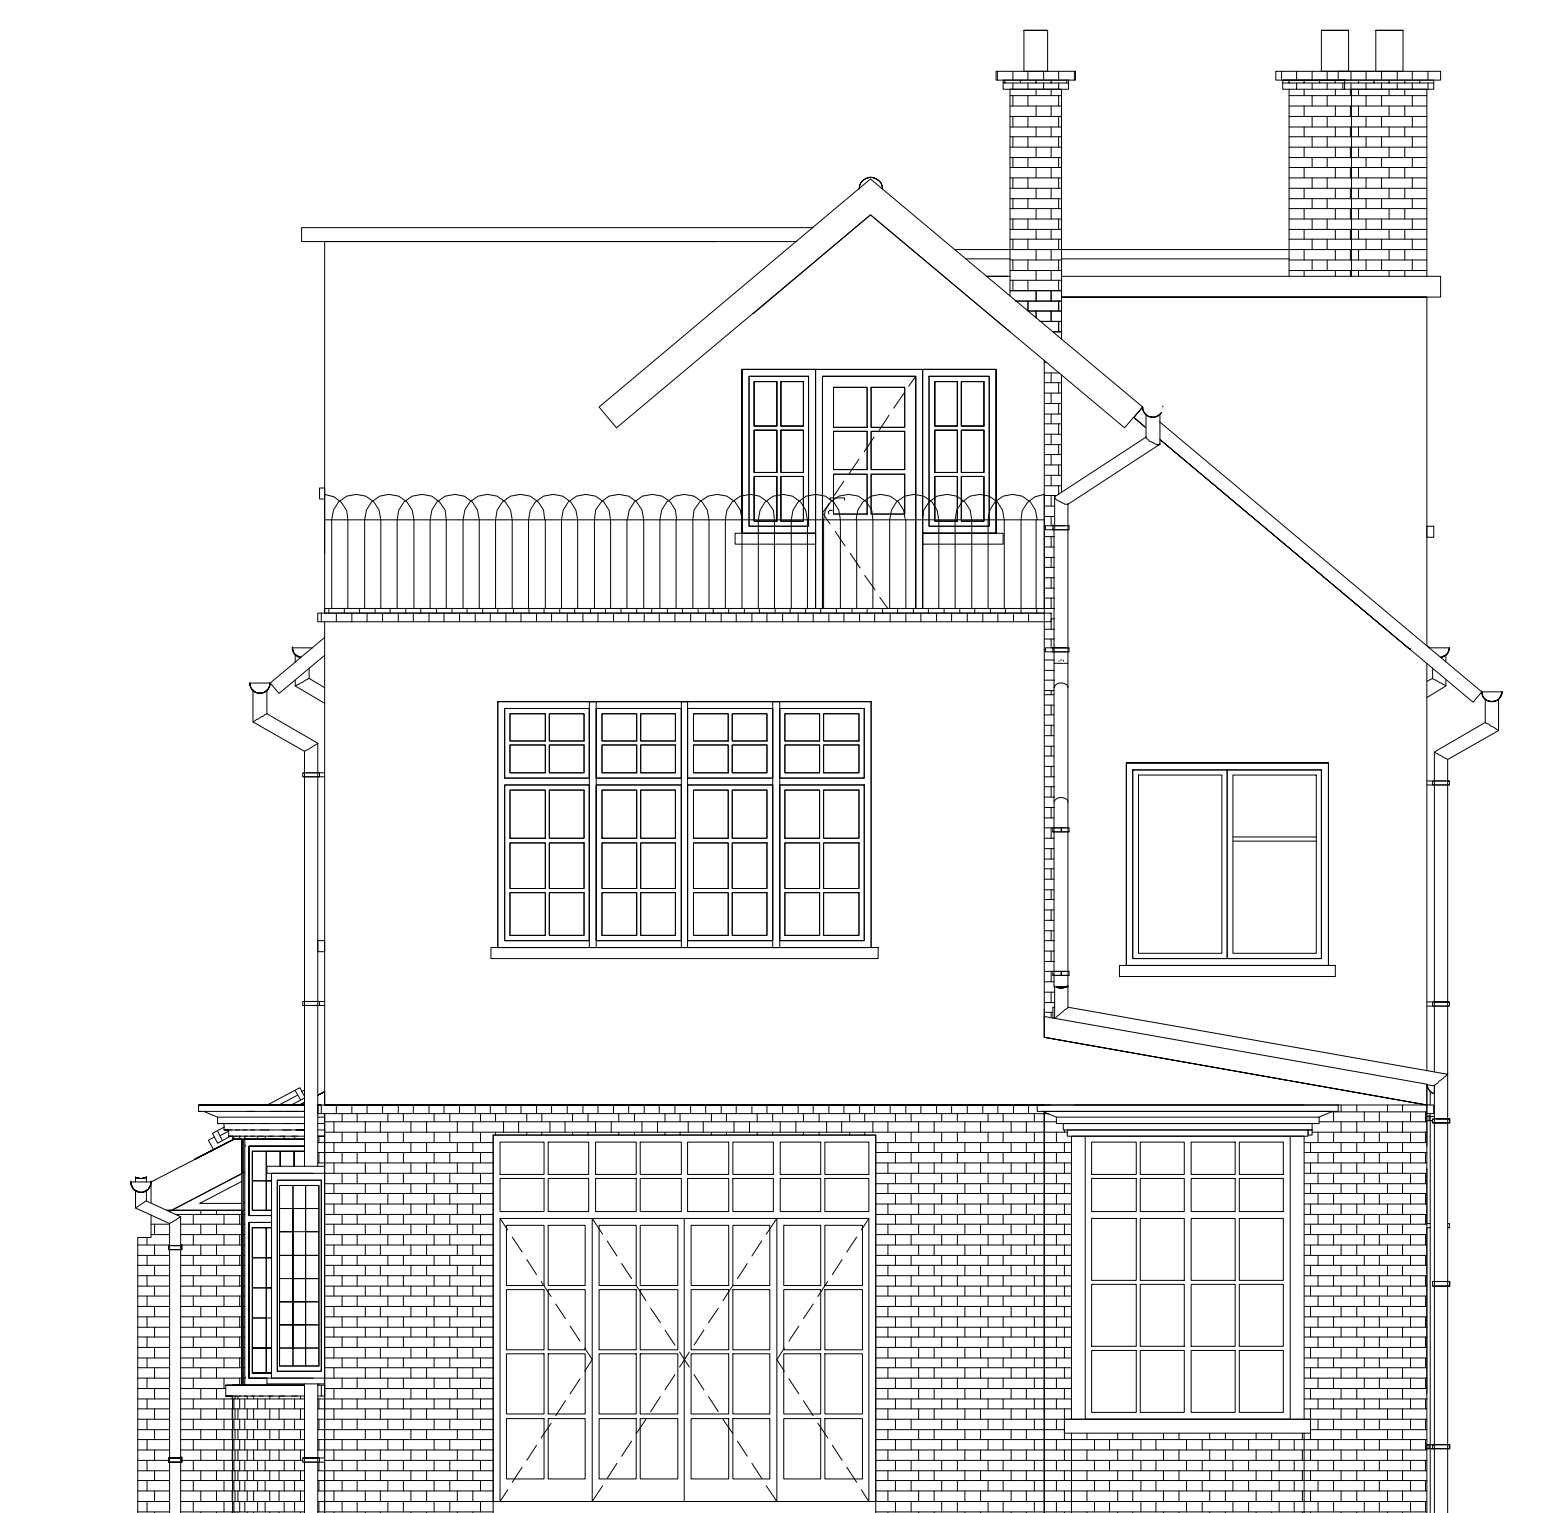

Existing South Elevation  
Scale 1:50 @ A1

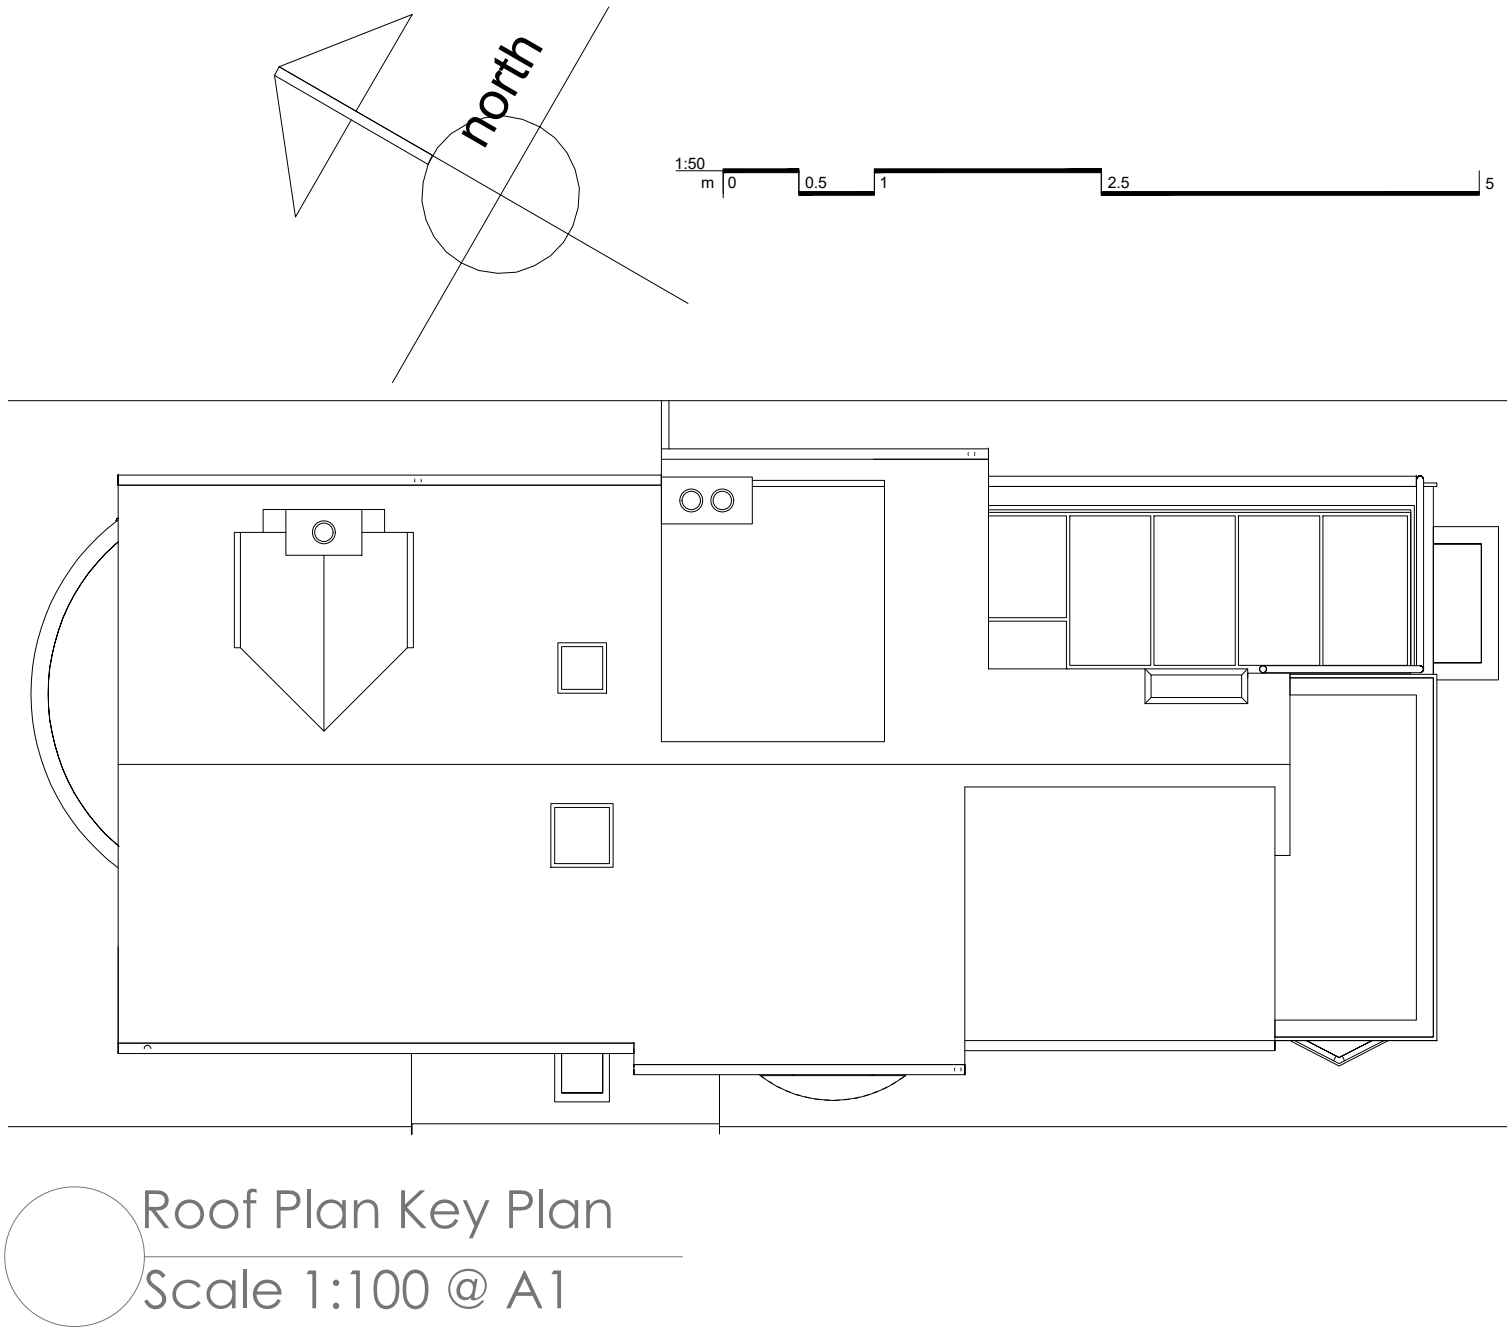

Roof Plan Key Plan  
Scale 1:100 @ A1

NOTES			
• Do not scale off these drawings. Dimensions govern.			
• All dimensions are given in millimetres (mm) unless otherwise noted.			
• All dimensions shall be verified on site before proceeding with the work contractor before construction and fabrication commences.			
• Workmanship and materials to be accordance with the relevant current British Standard Codes of Practice and the Local Authorities requirements.			
• During construction the contractor shall be responsible for maintaining the structure in a stable condition.			
• These drawings are to be read in conjunction with all other contract documentation and other consultants documentation.			
• If in doubt, ask!			

e-a	18-01-2022	Planning Application	AK
Rev	Date	Reason for Issue	ch'd

ambigram architects

Studio 2.04, 60 Gray's Inn Road  
London WC1X 8AQ  
© Copyright 2021

[www.ambigramarchitects.com](http://www.ambigramarchitects.com)  
[info@ambigramarchitects.com](mailto:info@ambigramarchitects.com)  
ambigram architects ltd

44 Platt's Lane

Project

Existing Elevations

Title

Camden  
NW3 7NT

aa\_a2135

Job number

January 2022

Date

aa\_a2135\_s\_e-3000

Drawing no

JP

Drawn

1:50\_@A1

1:100\_@A3

Scale

e-a

Revision



