




| | | |
|----------------------|-----------------------------------|----------------|
| | CLM West Yard / Camden Market | |
| Level | Existing 4-Units Plan & Elevation | |
| GF | | |
| Scale | Date | Drawn By |
| 1:100 A1 1:200 A3 | 18.03.2022 | K.T. |
| Rev | Date | Description |
| - | - | Planning |
| Drawing Number | | Project Number |
| - | | - |

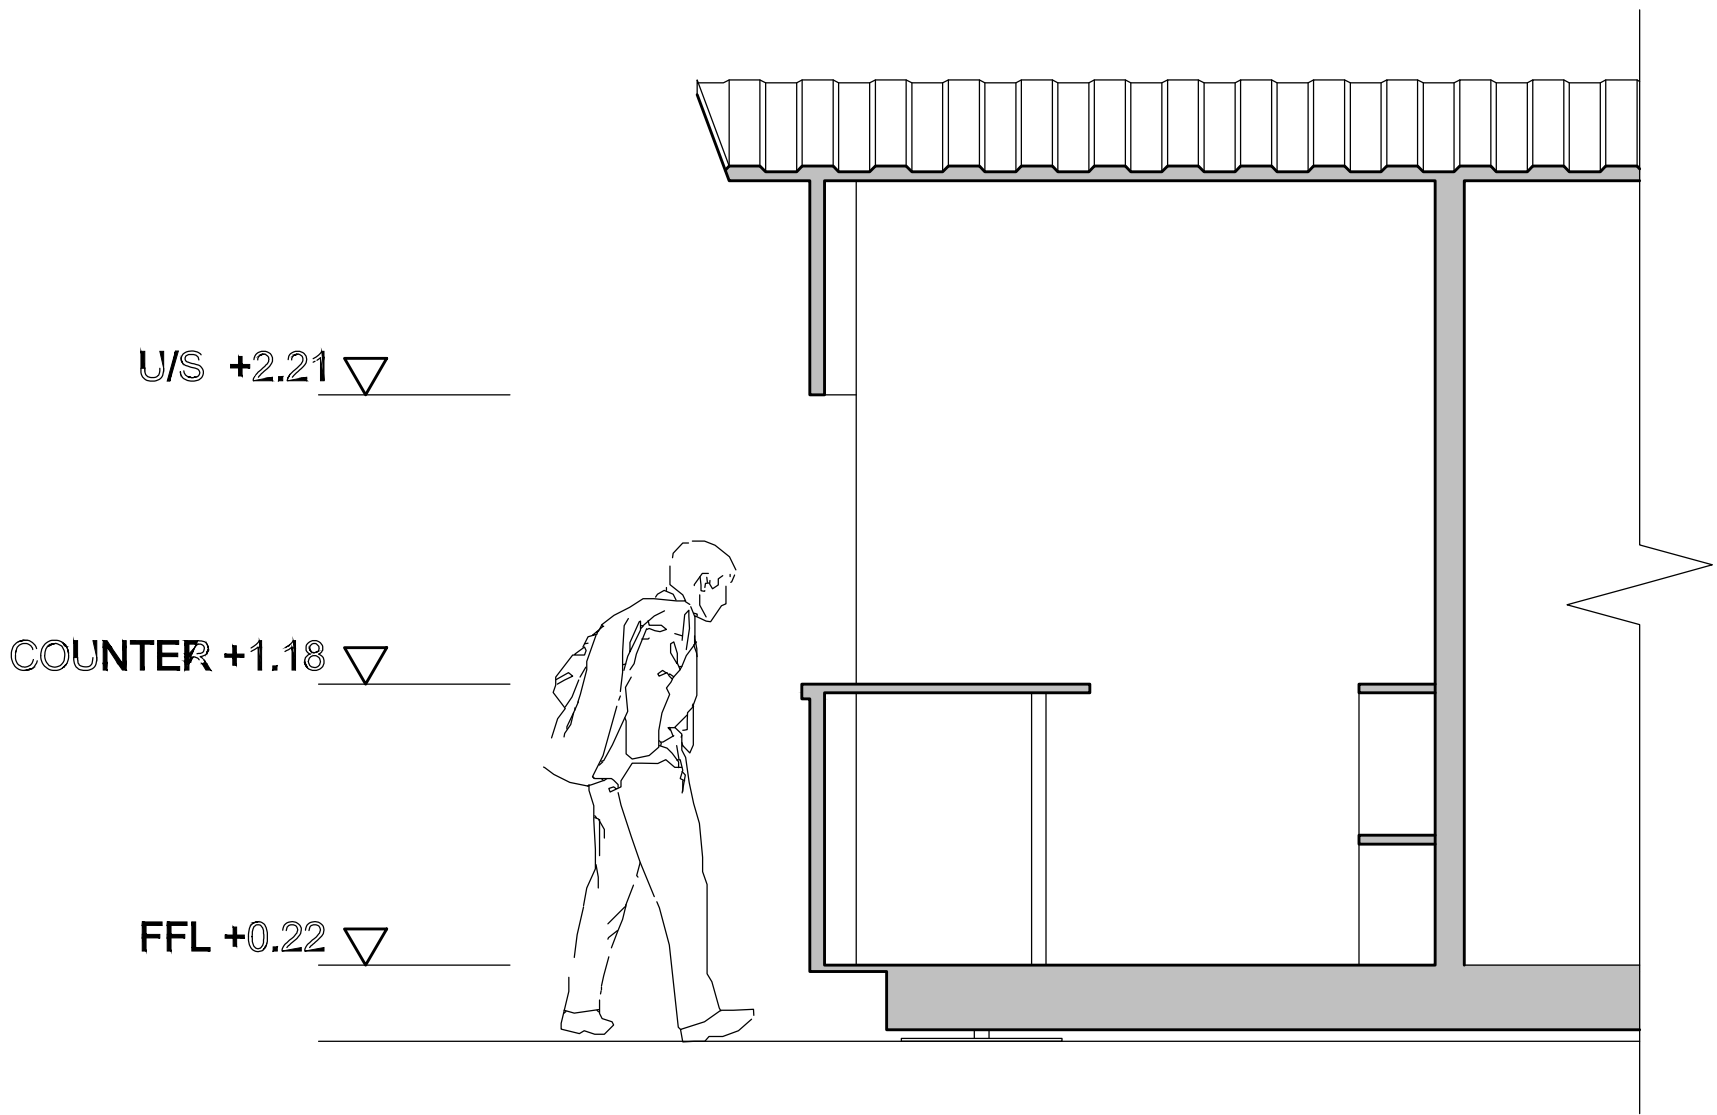


01 Section
Scale 1:50

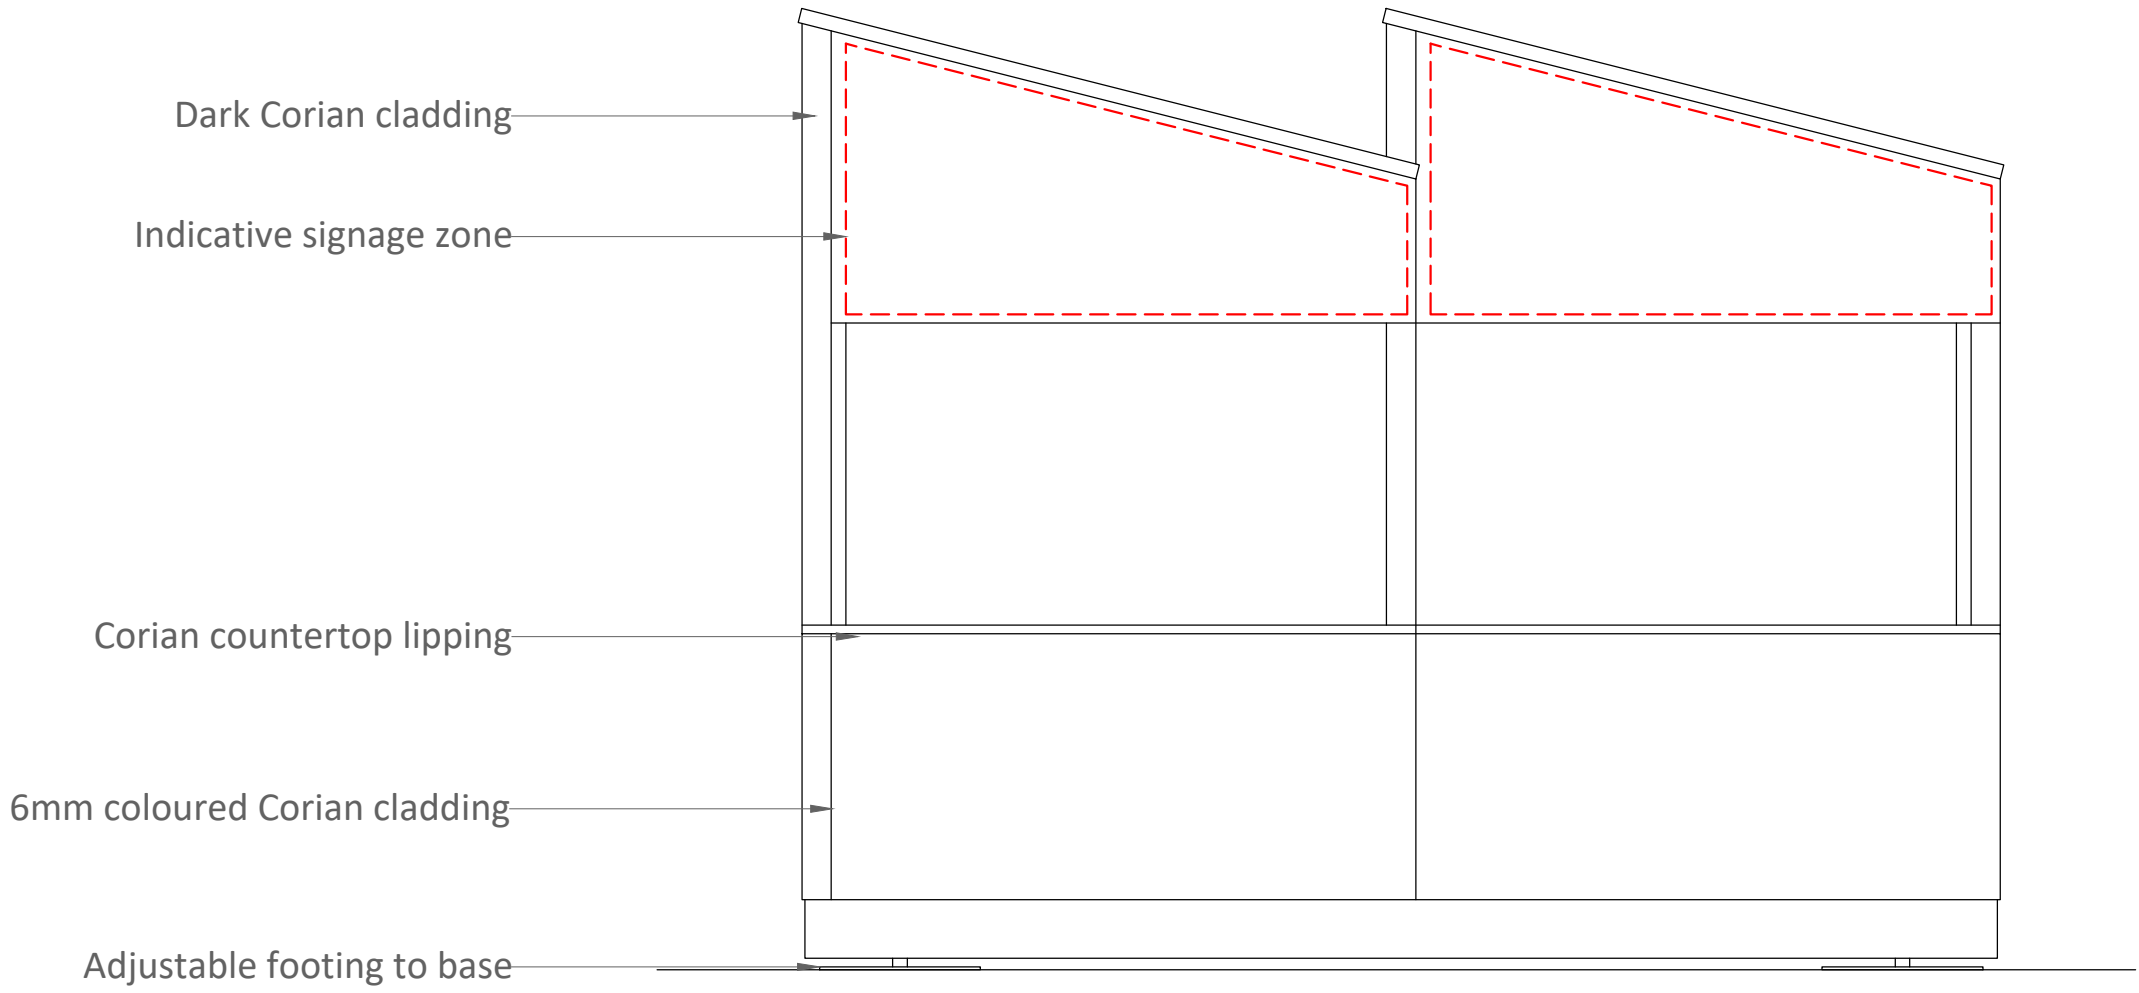

03 4-Unit Cluster Front Elevation
Scale 1:50

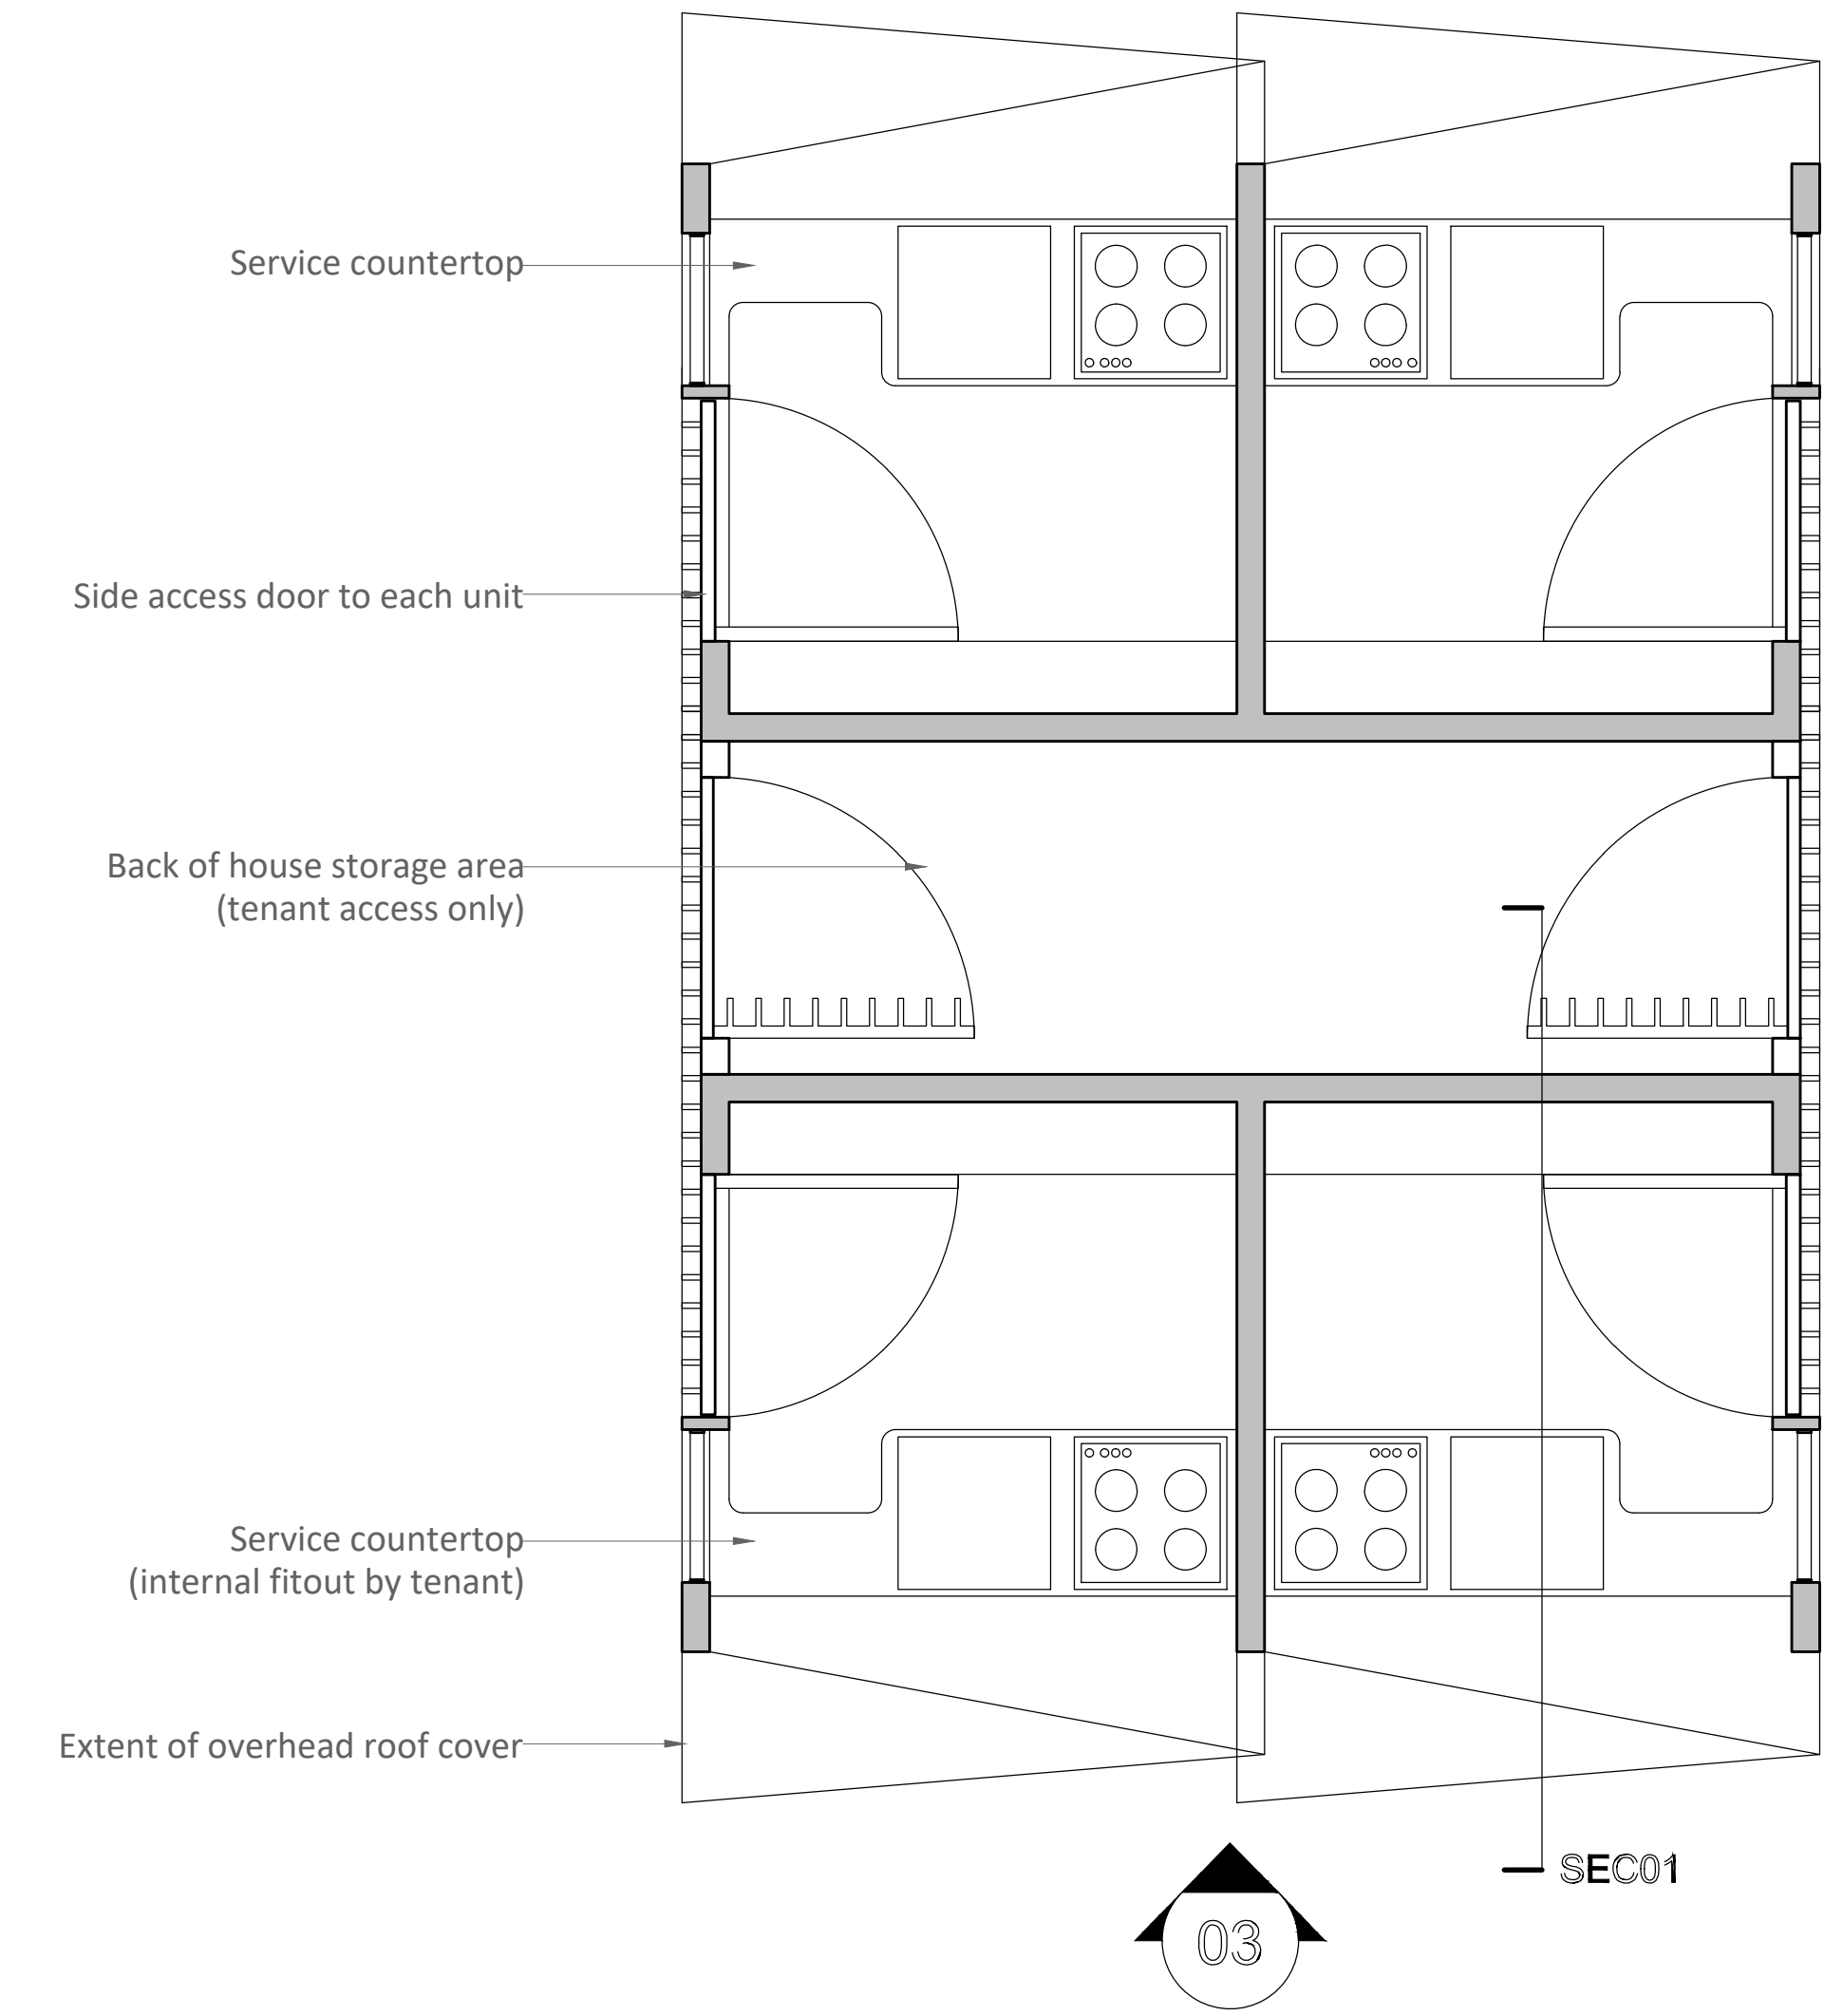

02 4-Unit Cluster Plan
Scale 1:50

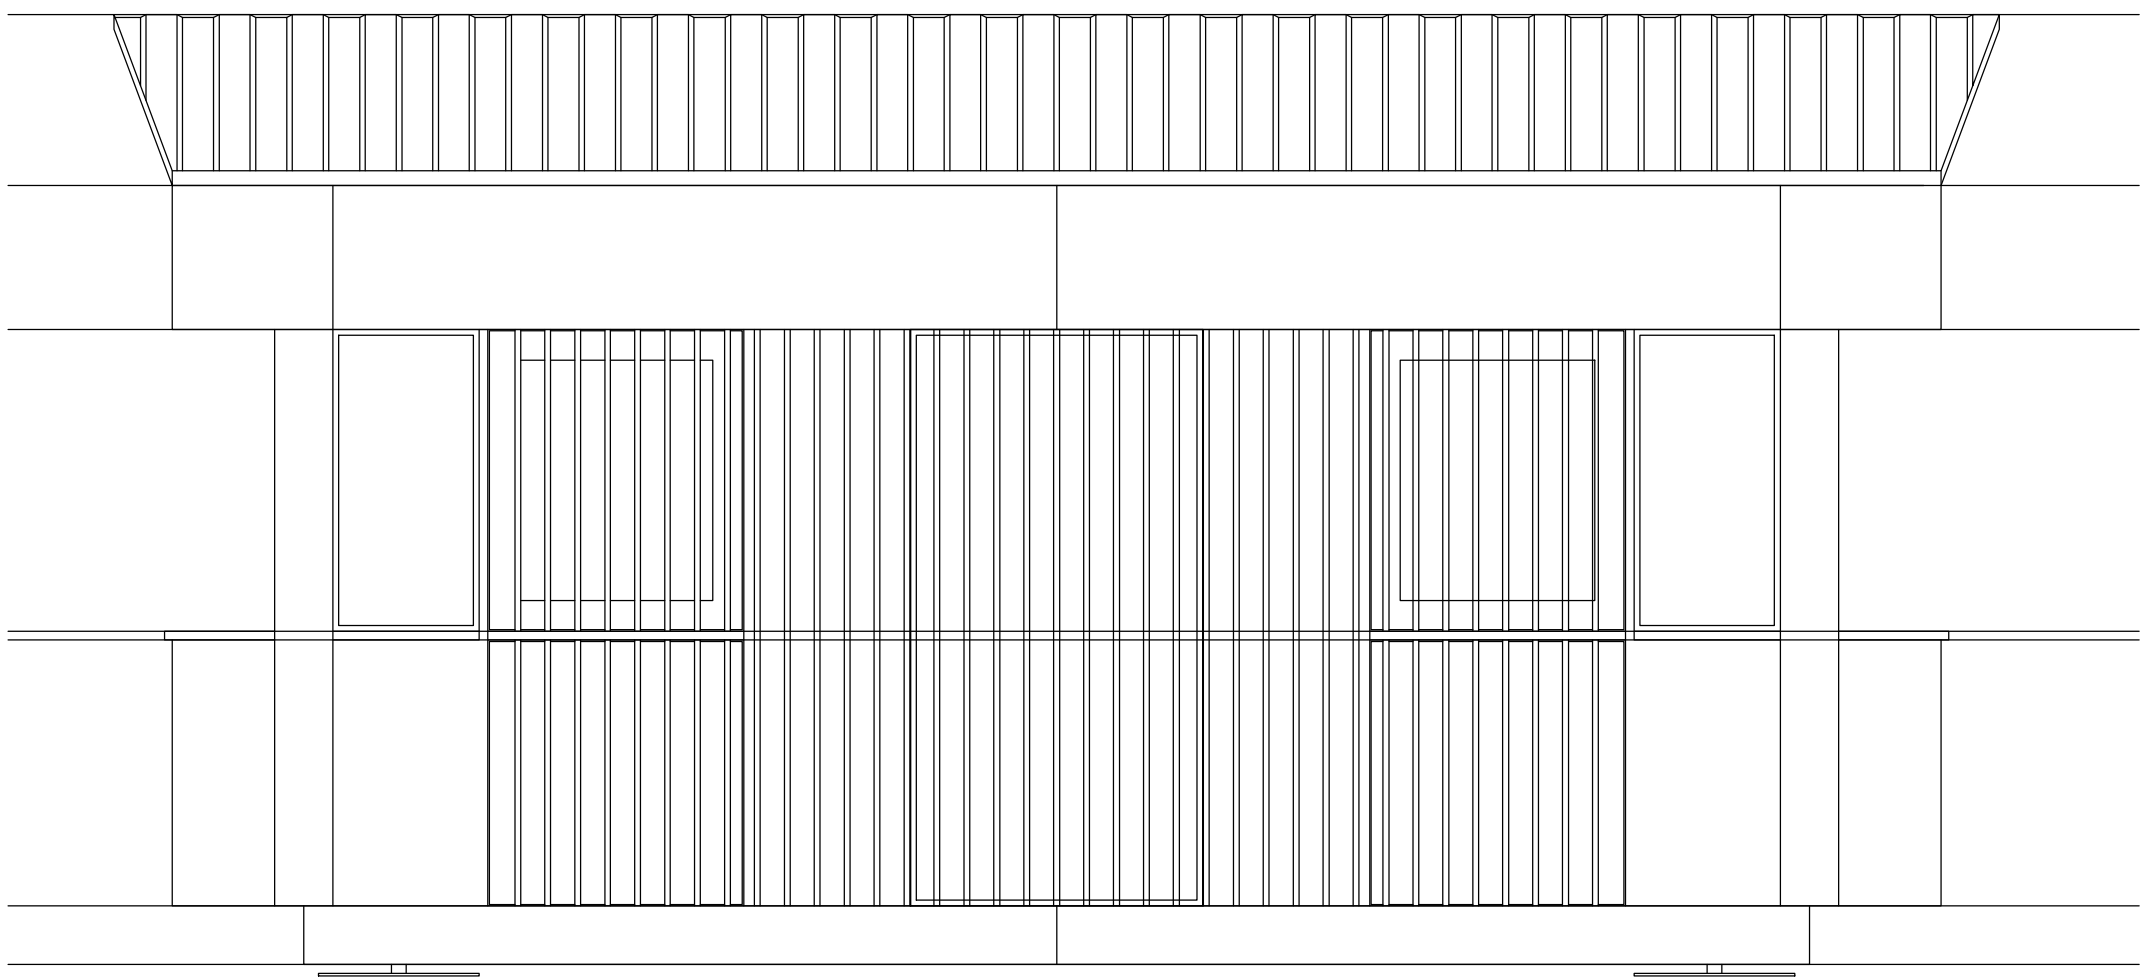

04 4-Unit Cluster Side Elevation
Scale 1:50



○ DRAFT ○ TENDER ● PLANNING

This drawing is copyright LabTech.
Do not scale from this drawing.
Drawings to be read in conjunction with all other architectural
and design consultant information.
All dimensions and levels to be checked on site by the
contractor and such dimensions to be his responsibility.
Report all drawing errors, omissions and discrepancies to the
architect.

LABTECH