


REV. DATE COMMENT

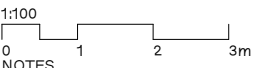

NOTES
Do not scale from this drawing. All dimensions to be confirmed on site. Architect to be informed of any discrepancies before any action is taken. This drawing is copyright © Manalo & White Ltd and should not be copied or reproduced without Manalo & White Ltd consent.

Manalo & White

UNIT 301, METROPOLITAN WHARF BUILDING,
70 WAPPING WALL, LONDON E1W 3SS
T 020 7265 4945 E contact@manaloandwhite.co.uk

PROJECT
67-70 Chalk Farm Road
DRAWING
Proposed Ground Floor Plan

SCALE
1:100 @A3

STATUS
Planning


DRAWING No. REVISION

03 0001

PROJECT No.

1177

1 Proposed Ground Floor Plan
Scale: 1:100

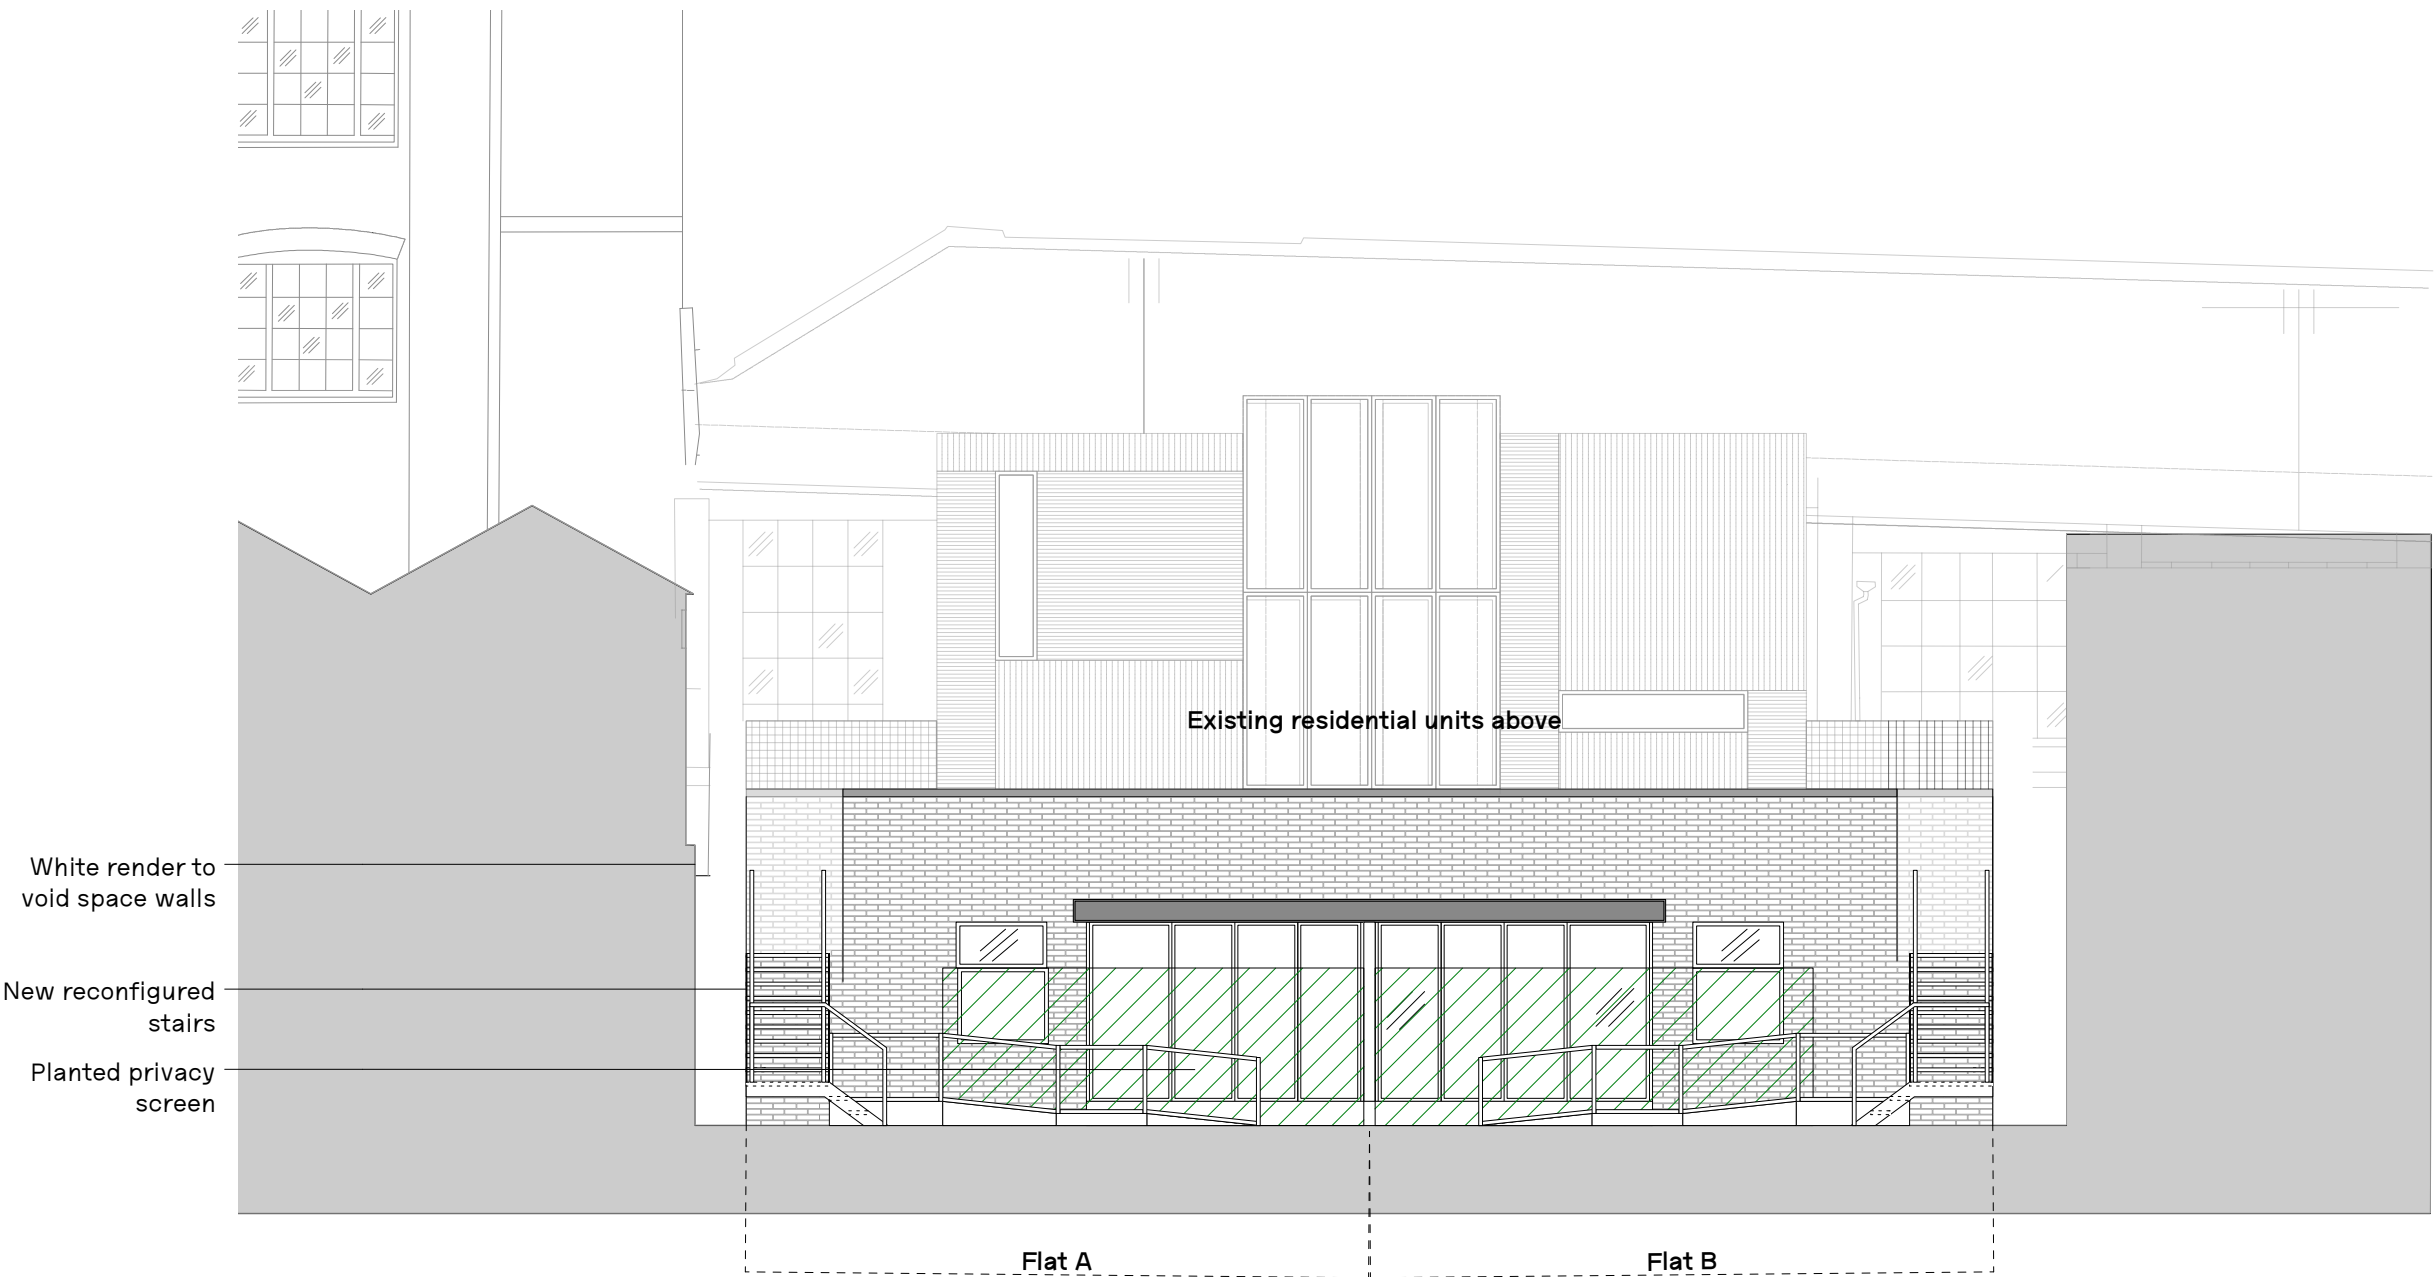

1 **Front Elevation**
Scale: 1:100

REV. DATE COMMENT

1:100
0 1 2 3m

NOTES
Do not scale from this drawing. All dimensions to be confirmed on site. Architect to be informed of any discrepancies before any action is taken. This drawing is copyright © Manalo & White Ltd and should not be copied or reproduced without Manalo & White Ltd consent.

Manalo & White

UNIT 301, METROPOLITAN WHARF BUILDING,
70 WAPPING WALL, LONDON E1W 3SS
T 020 7265 4945 E contact@manaloandwhite.co.uk

PROJECT
67-70 Chalk Farm Road

DRAWING
Proposed Elevation

SCALE
1:100 @A3


STATUS
Planning

DRAWING No. REVISION


03 0002

PROJECT No.


1177

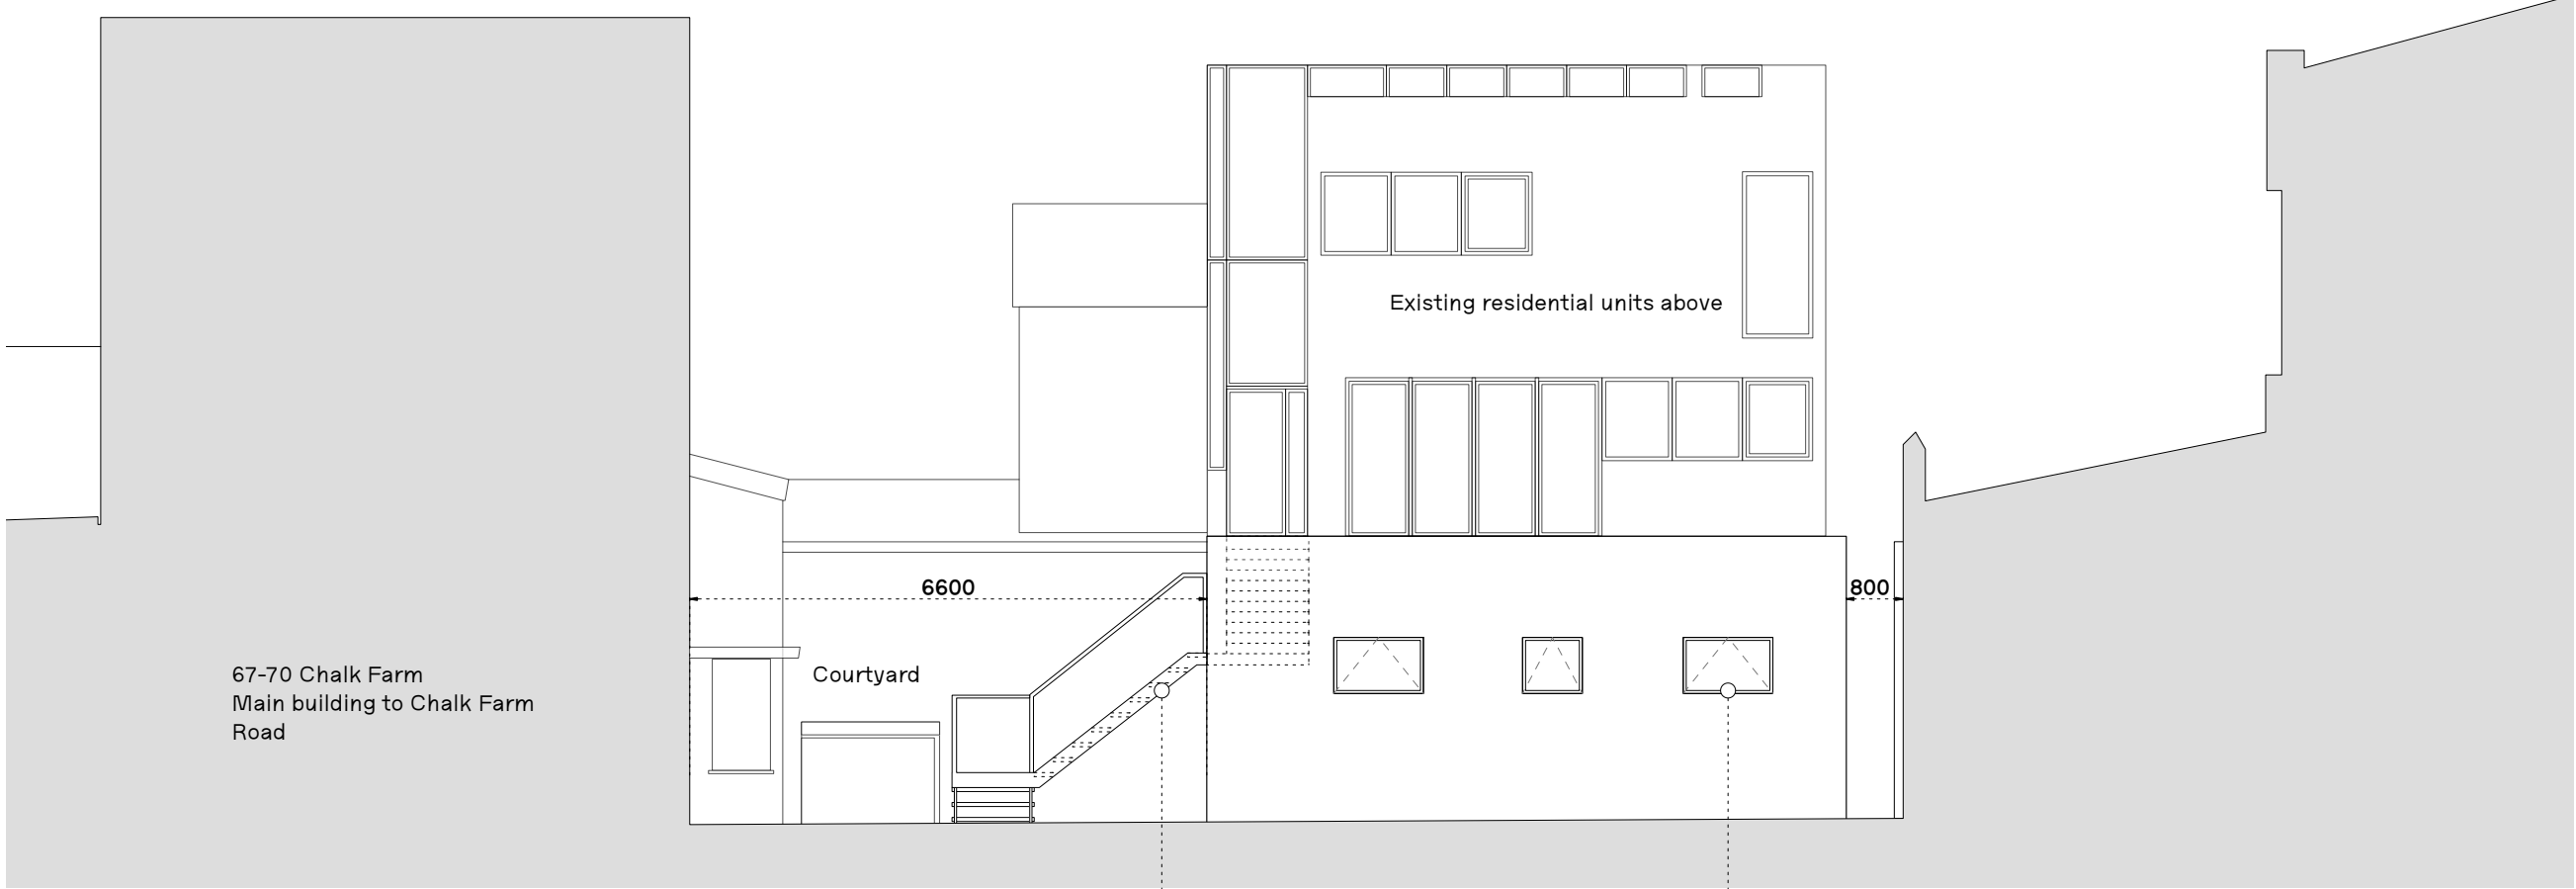

1 **Side Elevation A**
Scale: 1:100

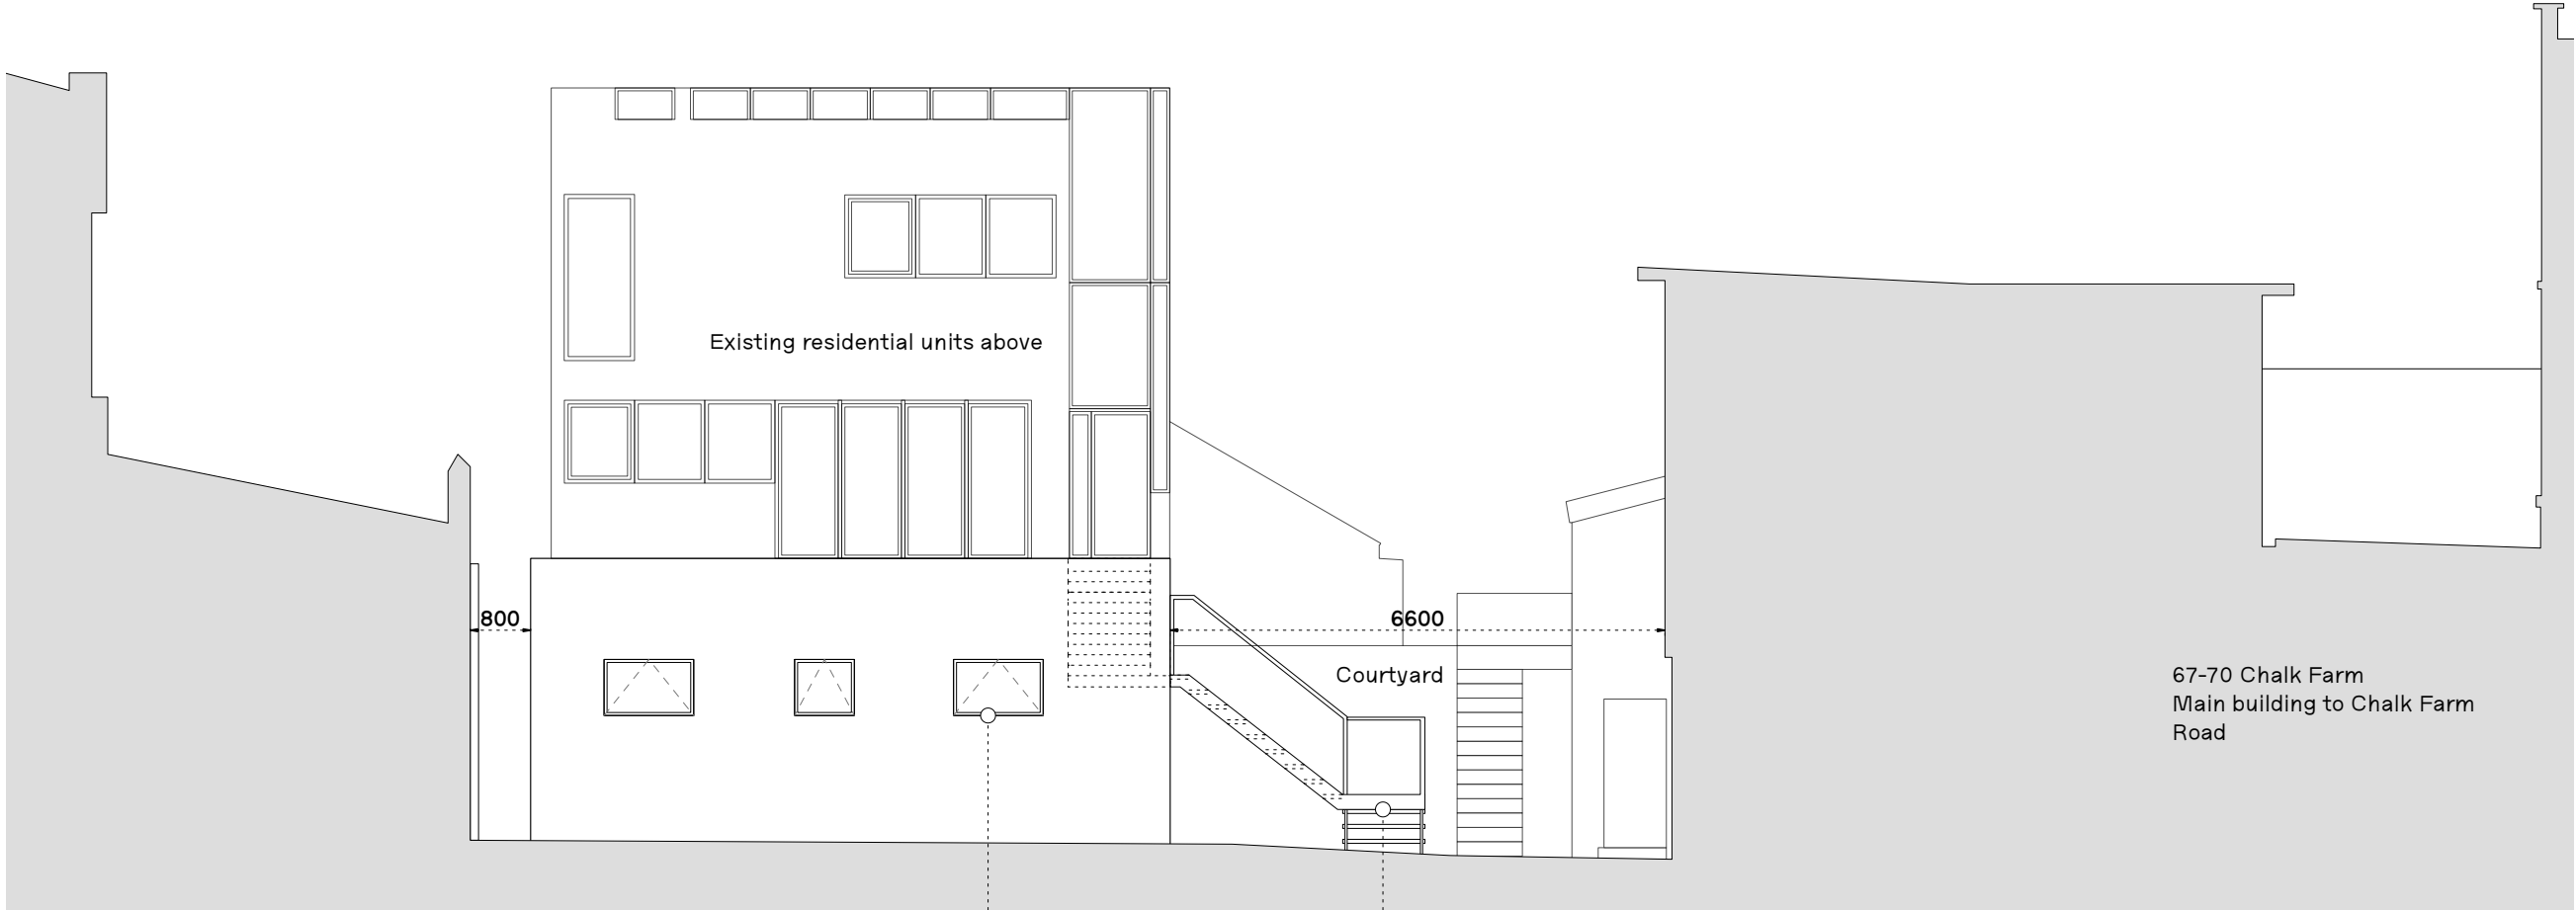

2 **Side Elevation B**
Scale: 1:100

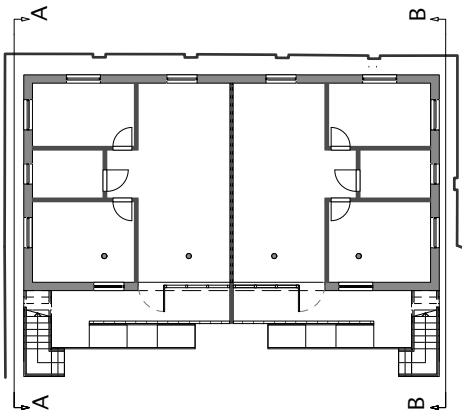

REV. DATE COMMENT

1:100
0 1 2 3m

NOTES
Do not scale from this drawing. All dimensions to be confirmed on site. Architect to be informed of any discrepancies before any action is taken. This drawing is copyright © Manalo & White Ltd and should not be copied or reproduced without Manalo & White Ltd consent.

Manalo & White

UNIT 402, METROPOLITAN WHARF BUILDING,
70 WAPPING WALL, LONDON E1W 3SS
T 020 7265 4945 E contact@manaloandwhite.co.uk

PROJECT
67-70 Chalk Farm Road NW1

DRAWING
Proposed Elevations A & B

SCALE
1:100 @A3

STATUS
Planning



DRAWING No.

03 0401

PROJECT No.


1177

REVISION

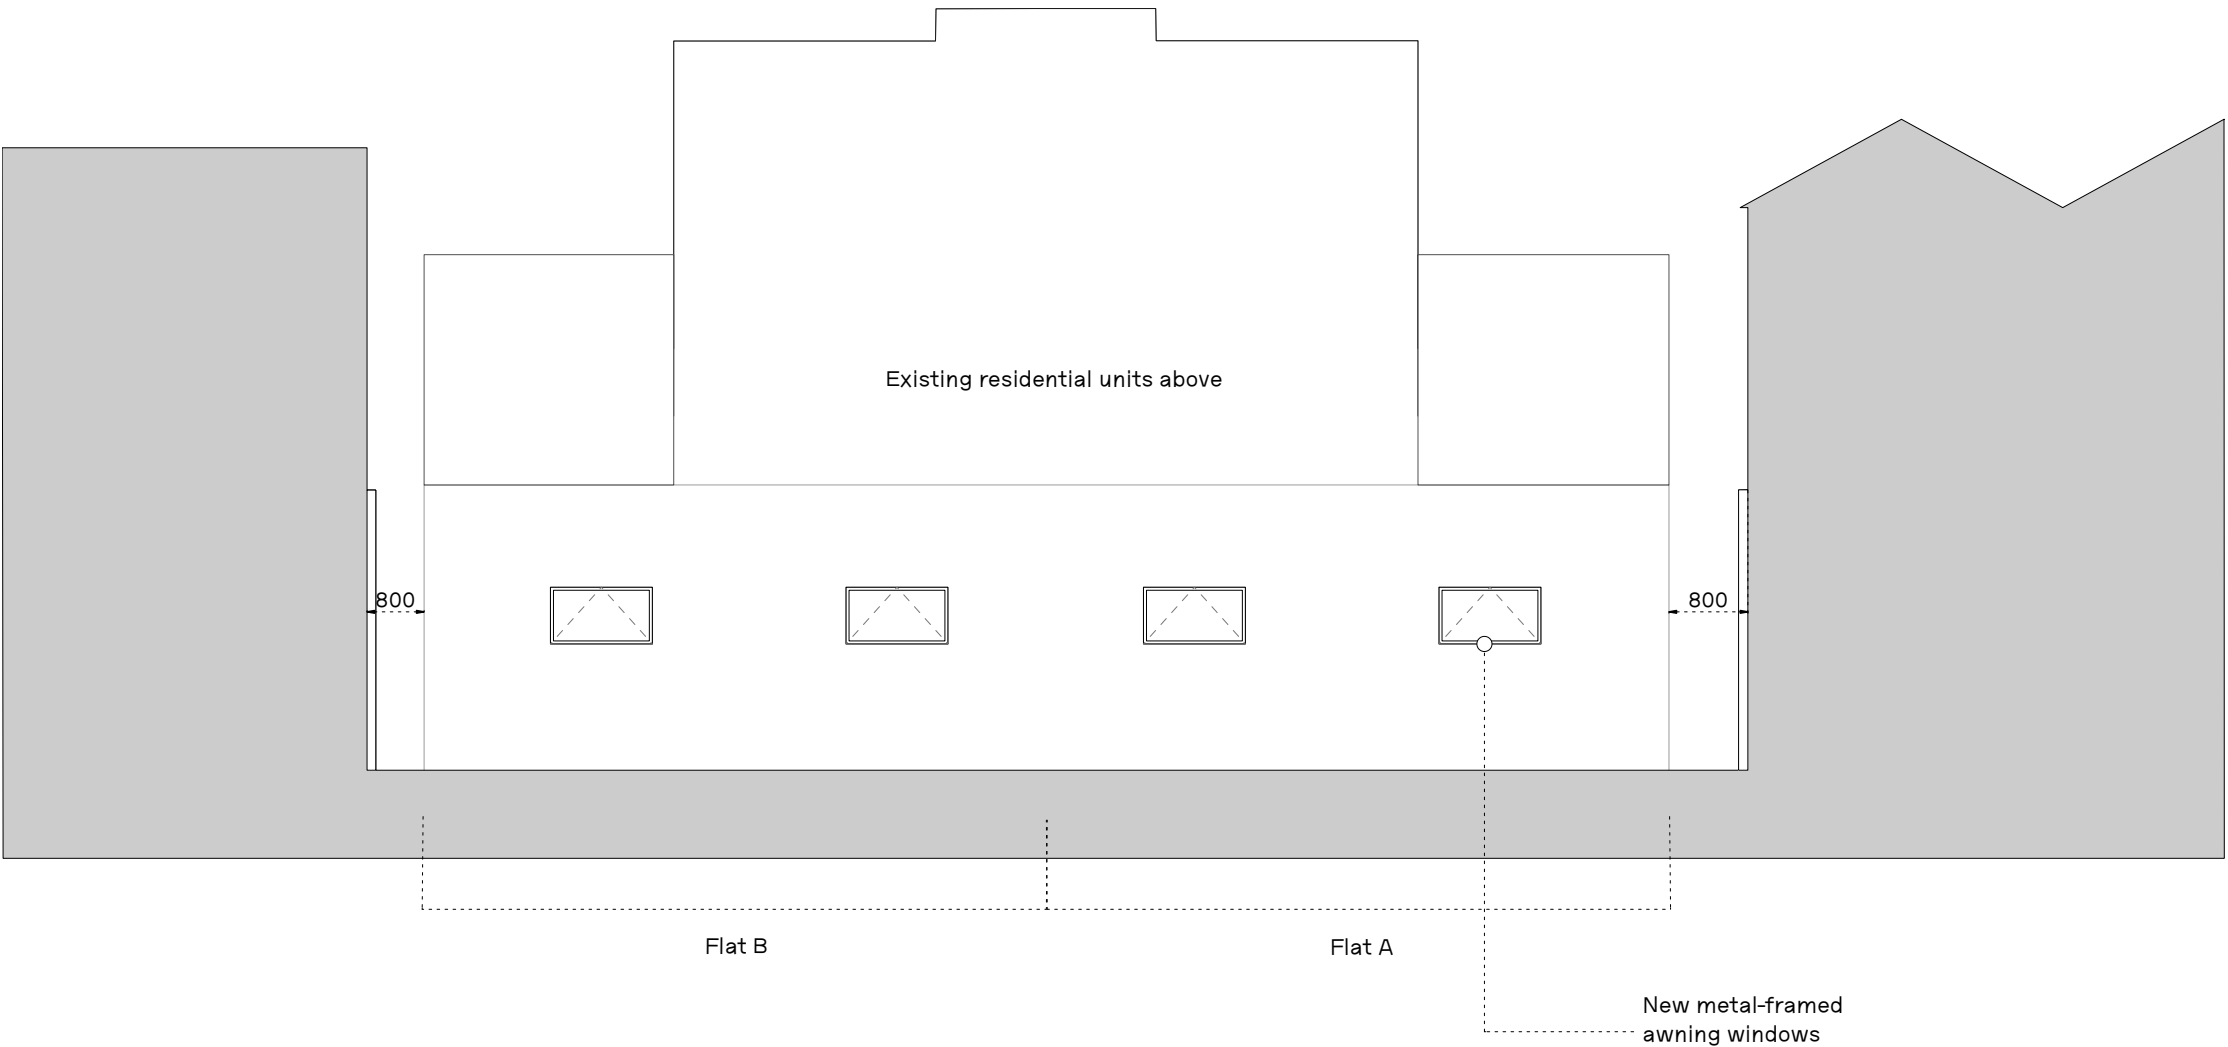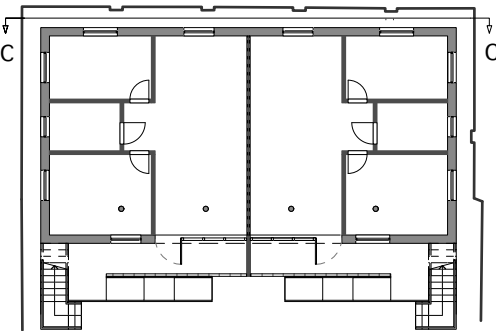

1 **Rear Elevation C**
Scale: 1:100

REV.	DATE	COMMENT
------	------	---------

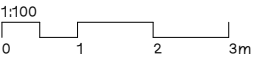

NOTES
Do not scale from this drawing. All dimensions to be confirmed on site. Architect to be informed of any discrepancies before any action is taken. This drawing is copyright © Manalo & White Ltd and should not be copied or reproduced without Manalo & White Ltd consent.

Manalo & White

UNIT 402, METROPOLITAN WHARF BUILDING,
70 WAPPING WALL, LONDON E1W 3SS
T 020 7265 4945 E contact@manaloandwhite.co.uk

PROJECT
67-70 Chalk Farm Road NW1

DRAWING
Proposed Elevation C

SCALE
1:100 @A3


STATUS
Planning

DRAWING No. REVISION


03 0402

PROJECT No.

1177

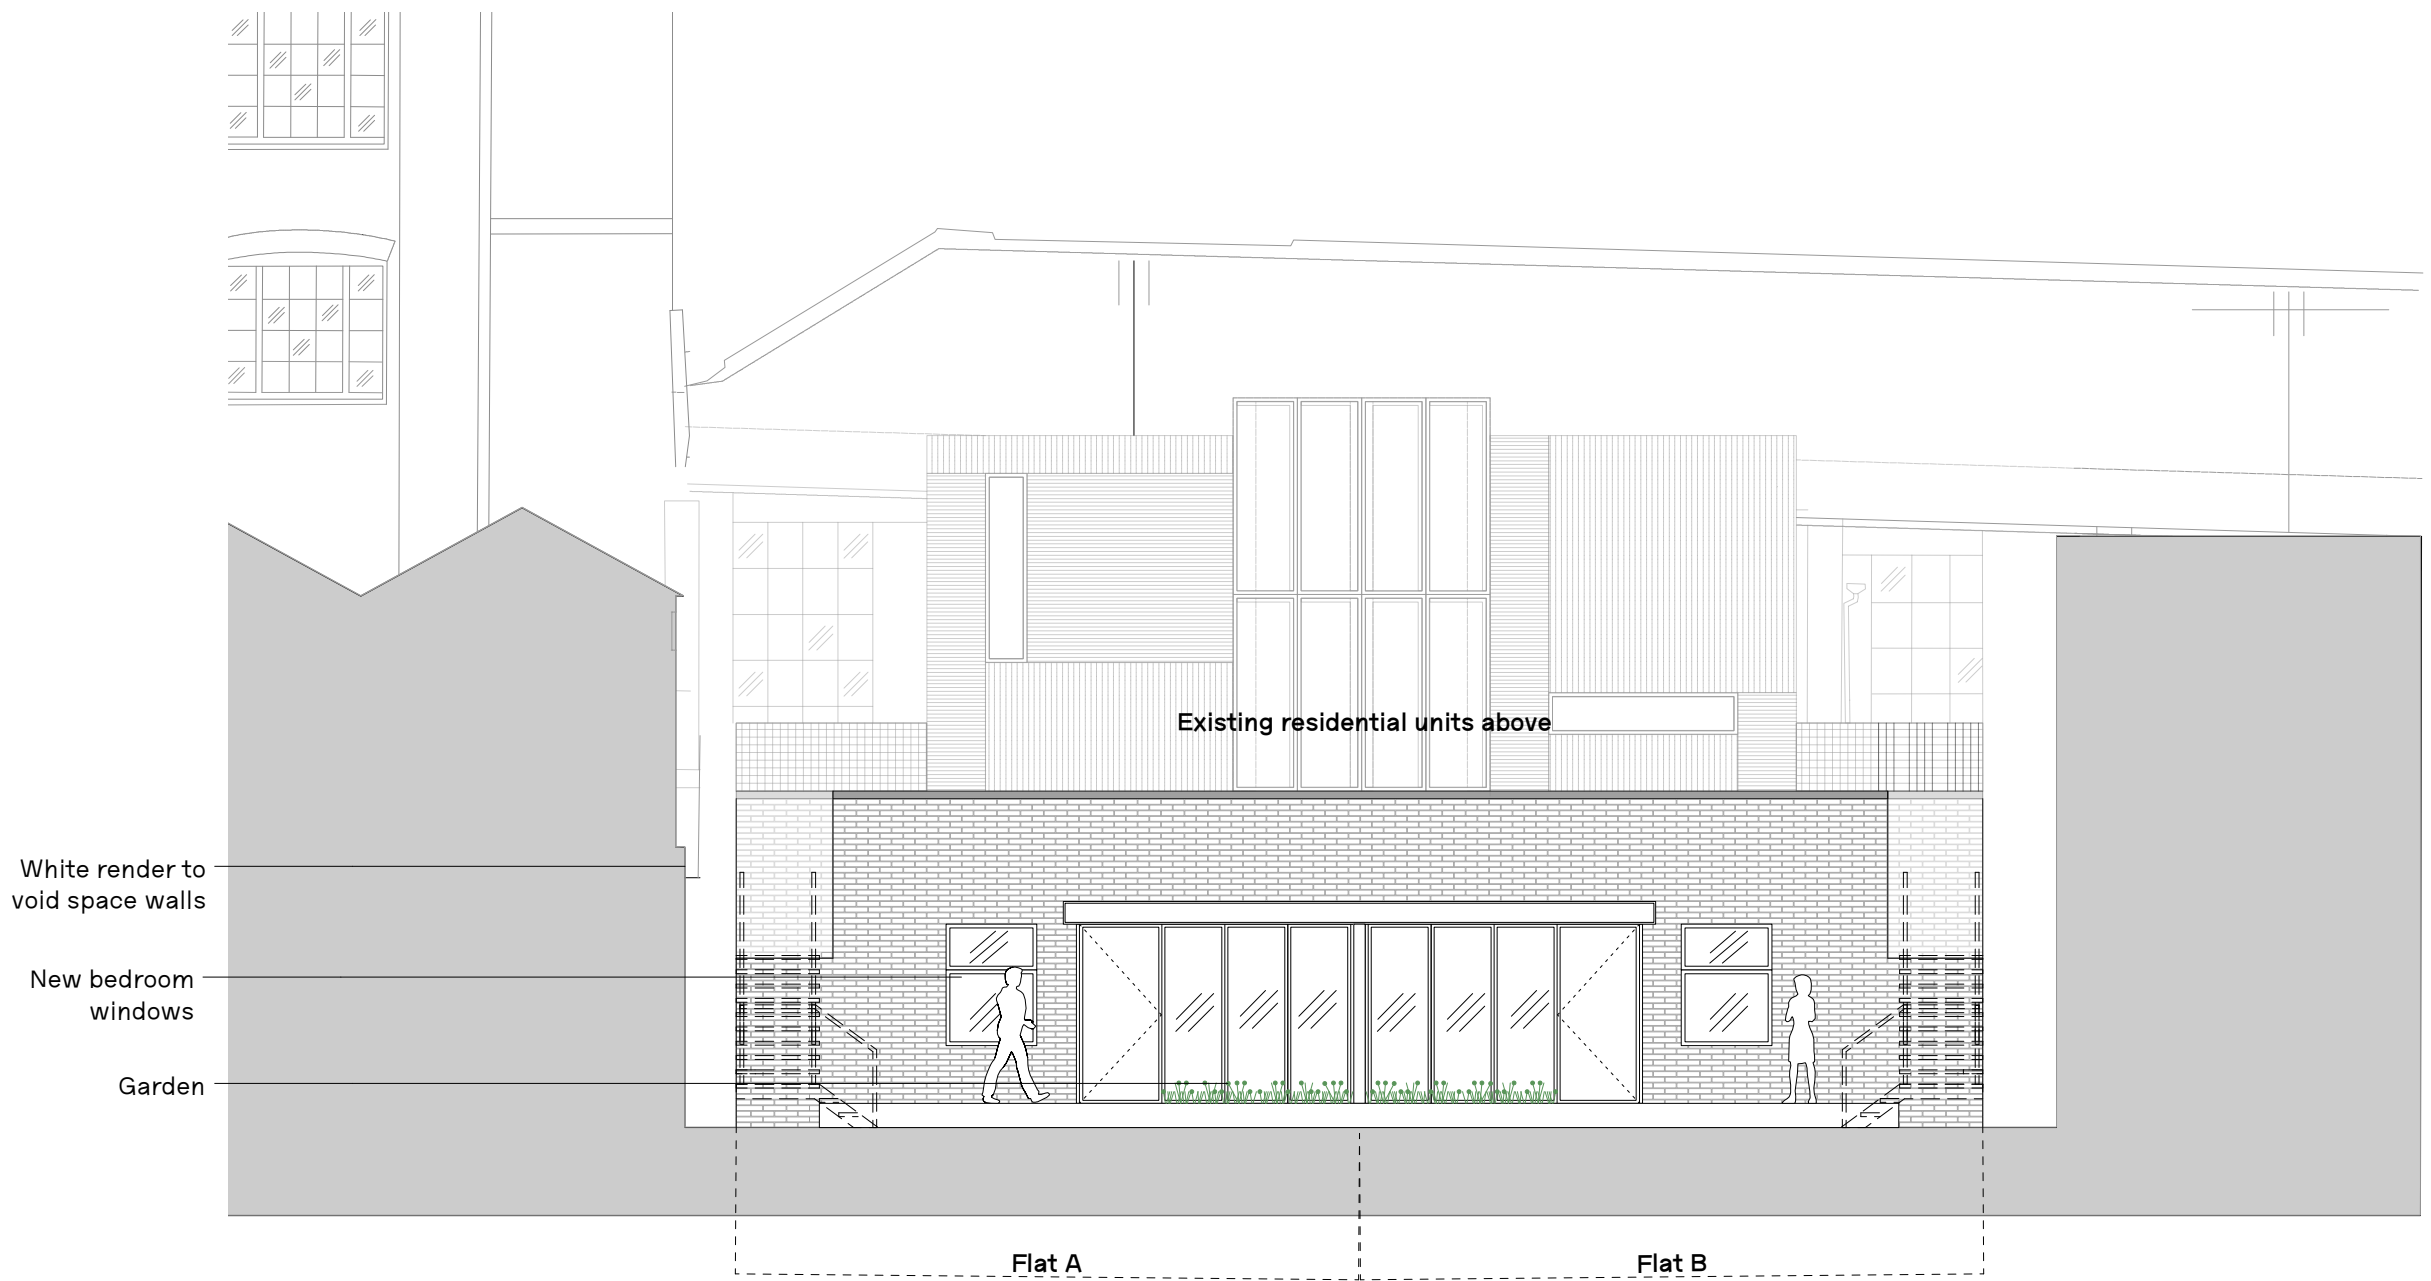

1 **Section A**
Scale: 1:100

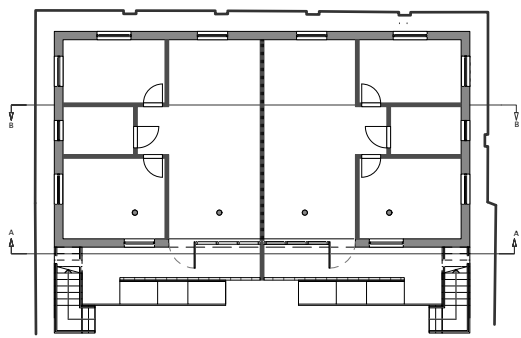

REV. DATE COMMENT

1:100
0 1 2 3m
NOTES

Do not scale from this drawing. All dimensions to be confirmed on site. Architect to be informed of any discrepancies before any action is taken. This drawing is copyright © Manalo & White Ltd and should not be copied or reproduced without Manalo & White Ltd consent.

Manalo & White

UNIT 301, METROPOLITAN WHARF BUILDING,
70 WAPPING WALL, LONDON E1W 3SS
T 020 7265 4945 E contact@manaloandwhite.co.uk

PROJECT
67-70 Chalk Farm Road

DRAWING
Proposed Section A

SCALE
1:100 @A3

STATUS
Planning


DRAWING No.

03 0003

PROJECT No.

1177

REVISION

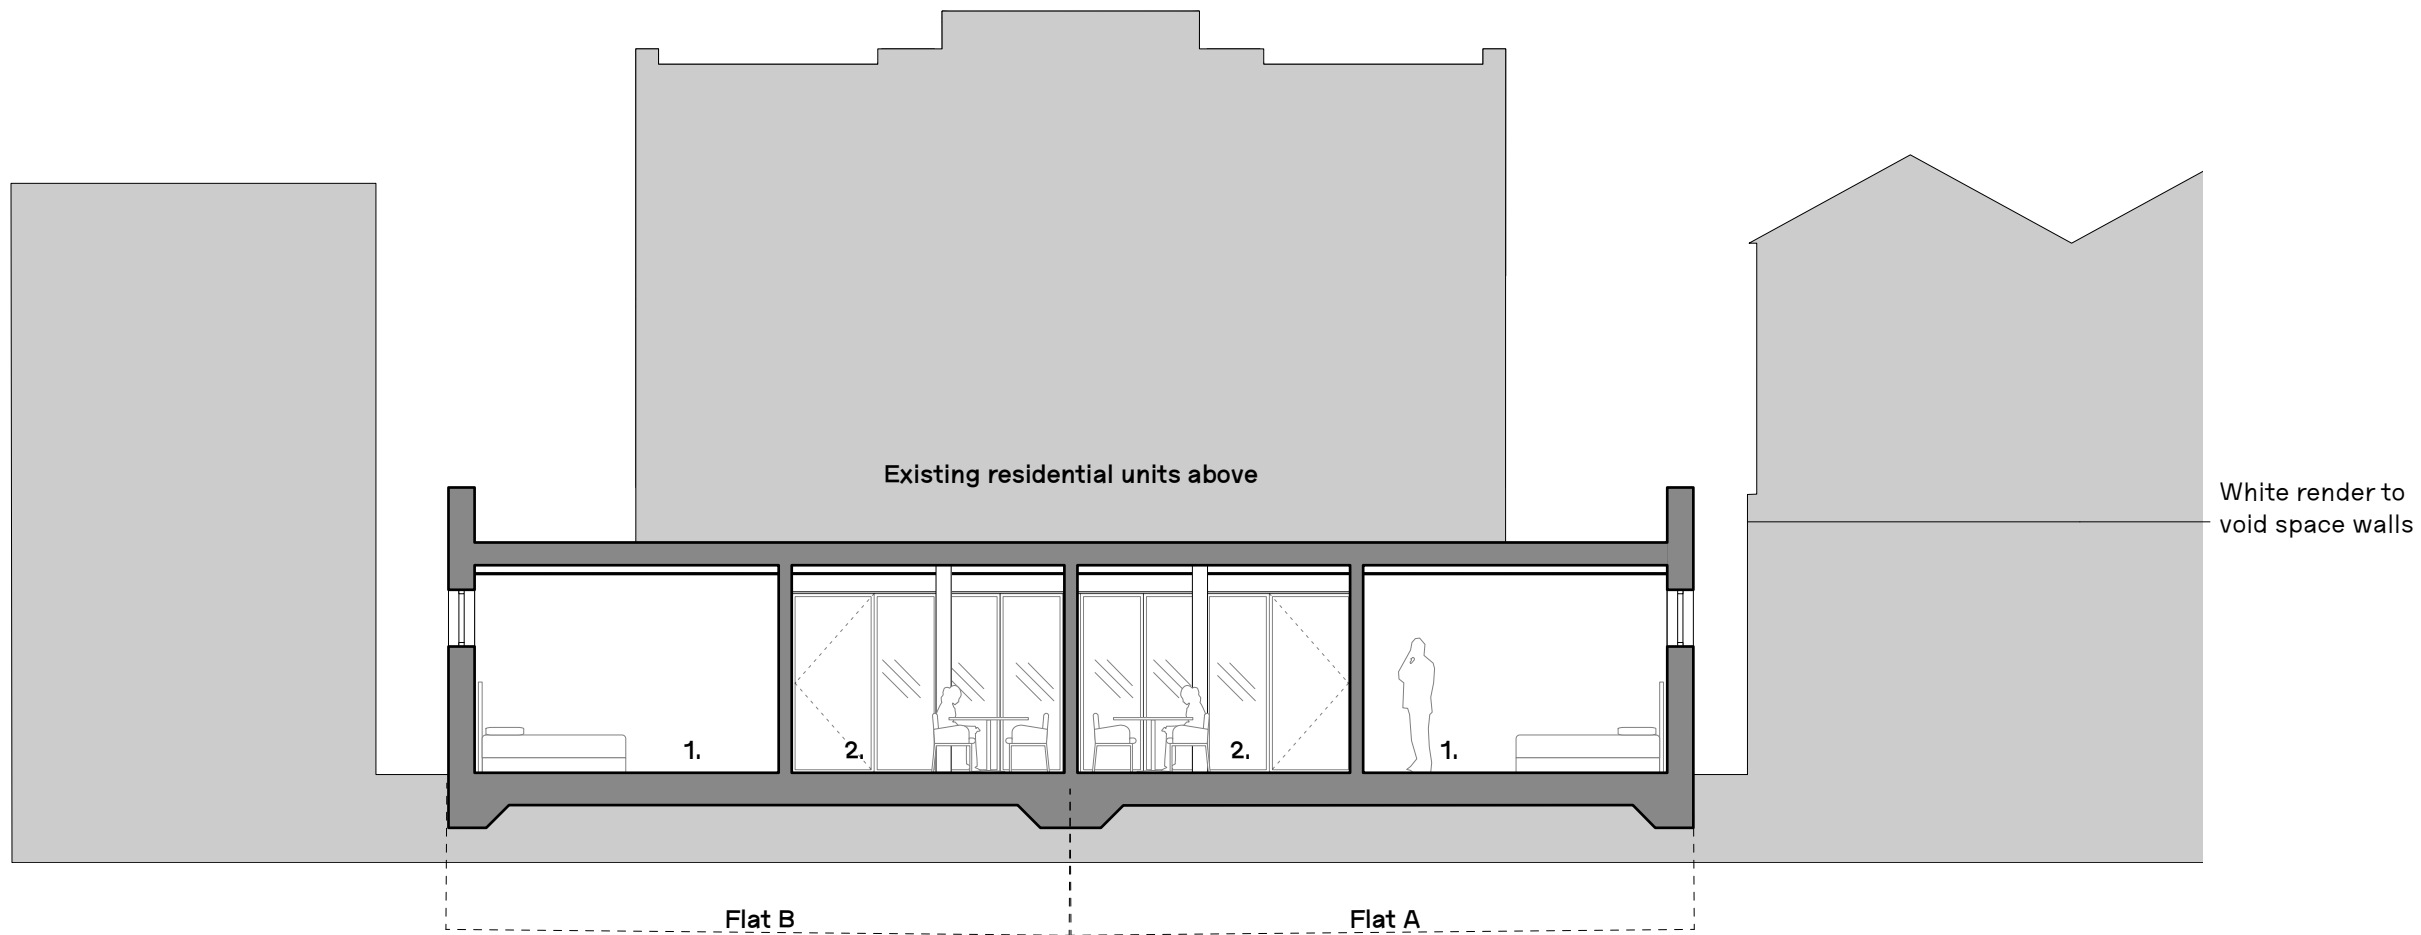

REV. DATE COMMENT

1:100
0 1 2 3m

NOTES
Do not scale from this drawing. All dimensions to be confirmed on site. Architect to be informed of any discrepancies before any action is taken. This drawing is copyright © Manalo & White Ltd and should not be copied or reproduced without Manalo & White Ltd consent.


Manalo & White

UNIT 301, METROPOLITAN WHARF BUILDING,
70 WAPPING WALL, LONDON E1W 3SS
T 020 7265 4945 E contact@manaloandwhite.co.uk

1 **Section B**
Scale: 1:100

Key:

1. Bedroom
2. Living

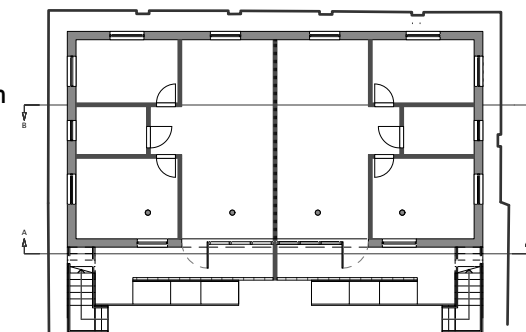

PROJECT

67-70 Chalk Farm Road

DRAWING

Proposed Section B

SCALE

1:100 @A3

STATUS

Planning

DRAWING No.

03 0004

PROJECT No.

1177

REVISION