


REV. DATE COMMENT

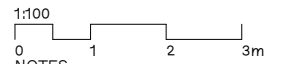

NOTES  
Do not scale from this drawing. All dimensions to be confirmed on site. Architect to be informed of any discrepancies before any action is taken. This drawing is copyright © Manalo & White Ltd and should not be copied or reproduced without Manalo & White Ltd consent.

**Manalo & White**

UNIT 301, METROPOLITAN WHARF BUILDING,  
70 WAPPING WALL, LONDON E1W 3SS  
T 020 7265 4945 E contact@manaloandwhite.co.uk

**1** Existing Ground Floor Plan  
Scale: 1:100

PROJECT  
**67-70 Chalk Farm Road**  
DRAWING  
**Existing Ground Floor Plan**  
SCALE  
**1:100 @A3**  
STATUS  
**Planning**

DRAWING No. REVISION


**01 0002**

PROJECT No.

**1177**



REV. DATE COMMENT

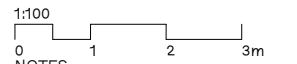

NOTES  
Do not scale from this drawing. All dimensions to be confirmed on site. Architect to be informed of any discrepancies before any action is taken. This drawing is copyright © Manalo & White Ltd and should not be copied or reproduced without Manalo & White Ltd consent.

**Manalo & White**

UNIT 301, METROPOLITAN WHARF BUILDING,  
70 WAPPING WALL, LONDON E1W 3SS  
T 020 7265 4945 E contact@manaloandwhite.co.uk

PROJECT  
**67-70 Chalk Farm Road**

DRAWING  
**Existing Elevation**

SCALE  
**1:100 @A3**

STATUS  
**Planning**

DRAWING No. REVISION


**01 0001**

PROJECT No.


**1177**

1

**Existing South Elevation**  
Scale: 1:100

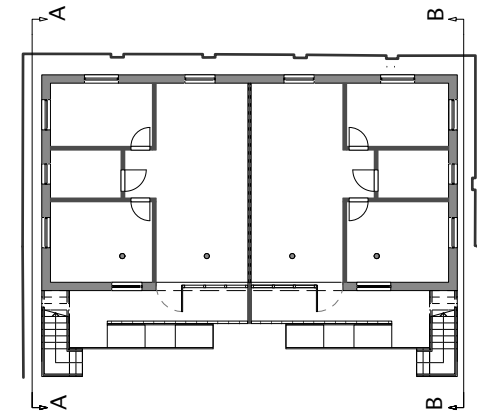


**1** Side Elevation A  
Scale: 1:100

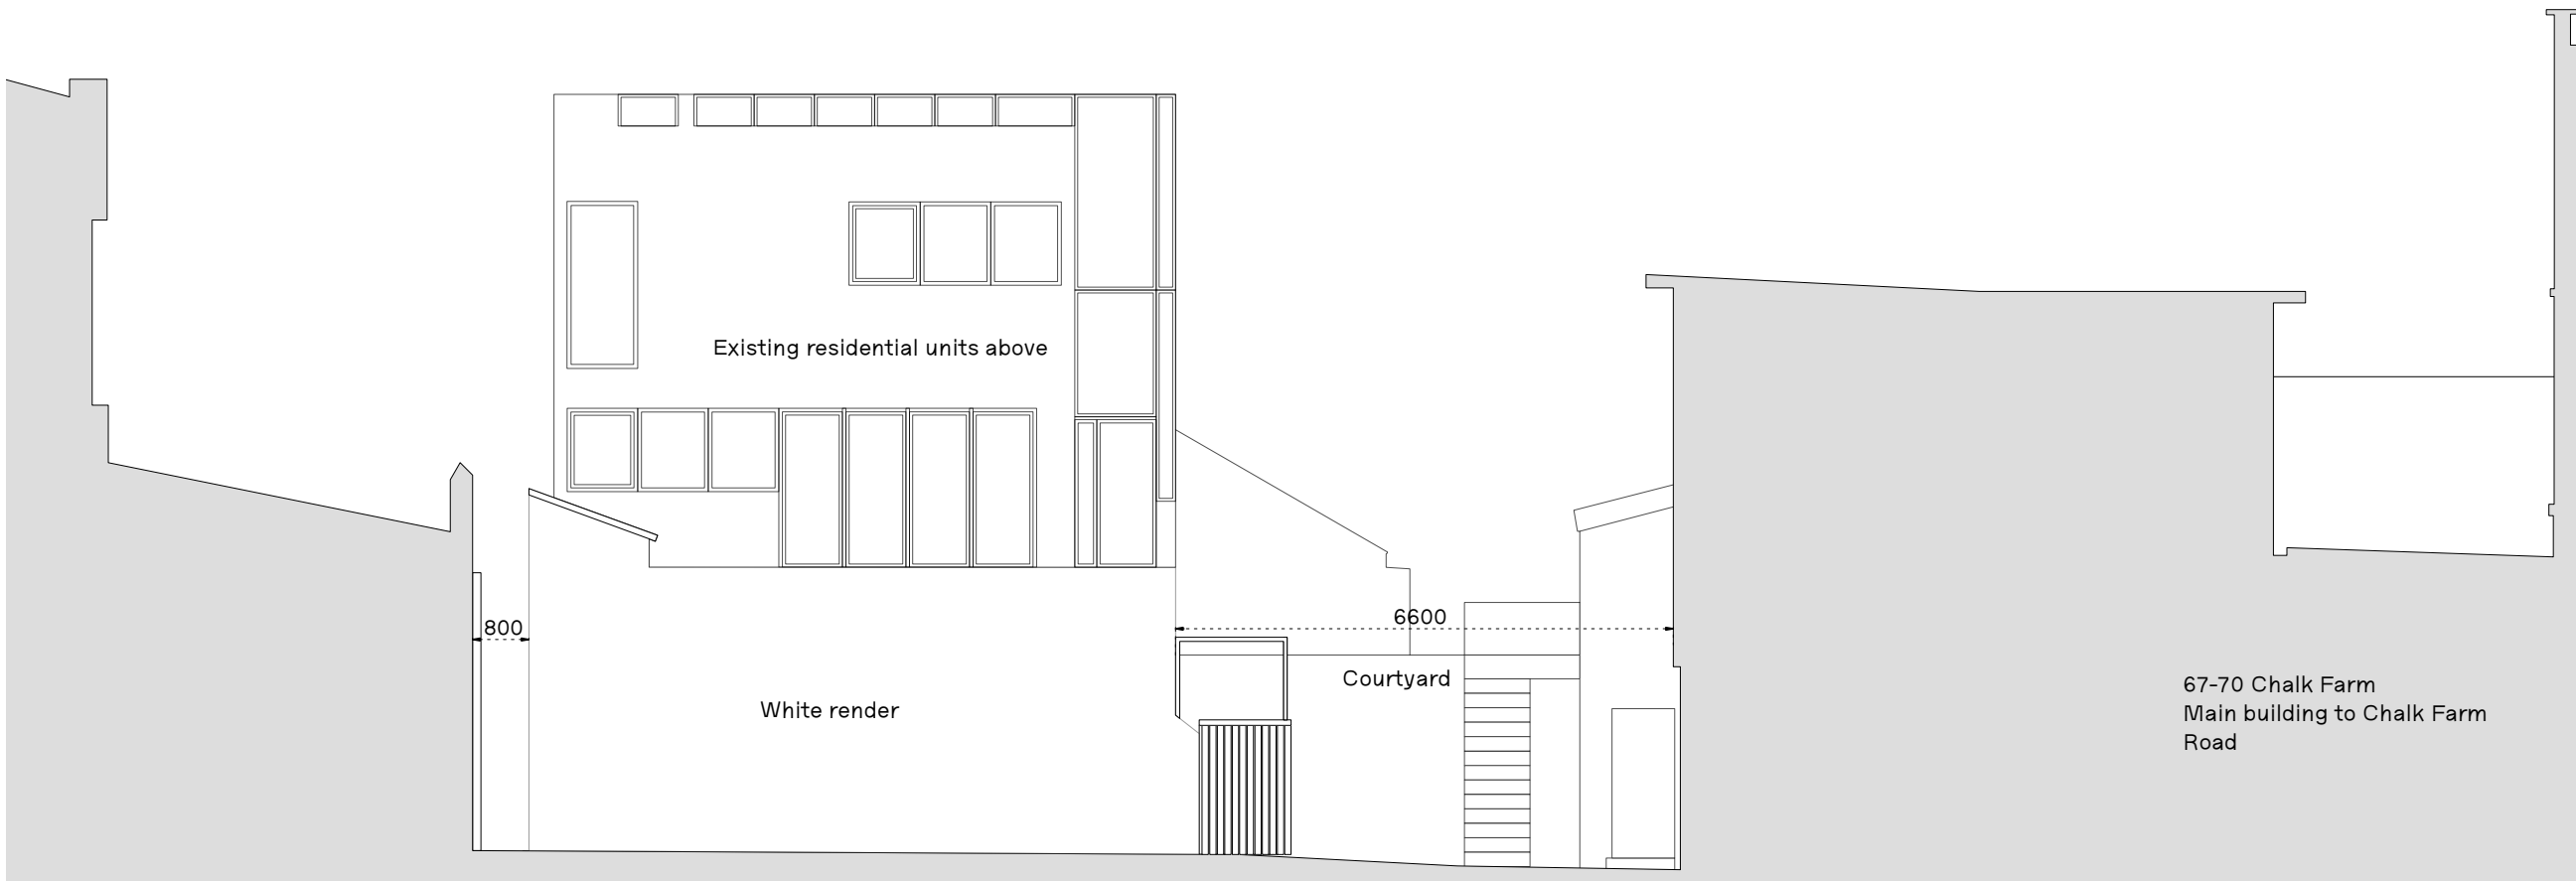

**2** Side Elevation B  
Scale: 1:100

REV.	DATE	COMMENT

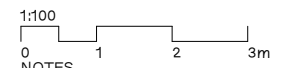

NOTES  
Do not scale from this drawing. All dimensions to be confirmed on site. Architect to be informed of any discrepancies before any action is taken. This drawing is copyright © Manalo & White Ltd and should not be copied or reproduced without Manalo & White Ltd consent.

## Manalo & White

UNIT 402, METROPOLITAN WHARF BUILDING,  
70 WAPPING WALL, LONDON E1W 3SS  
T 020 7265 4945 E contact@manaloandwhite.co.uk

PROJECT  
**67-70 Chalk Farm Road NW1**

DRAWING  
**Existing Elevations A & B**



SCALE  
**1:100 @A3**

STATUS  
**Planning**


DRAWING No. **01 0401** REVISION

PROJECT No.  
**1177**

67-70 Chalk Farm  
Main building to Chalk Farm  
Road

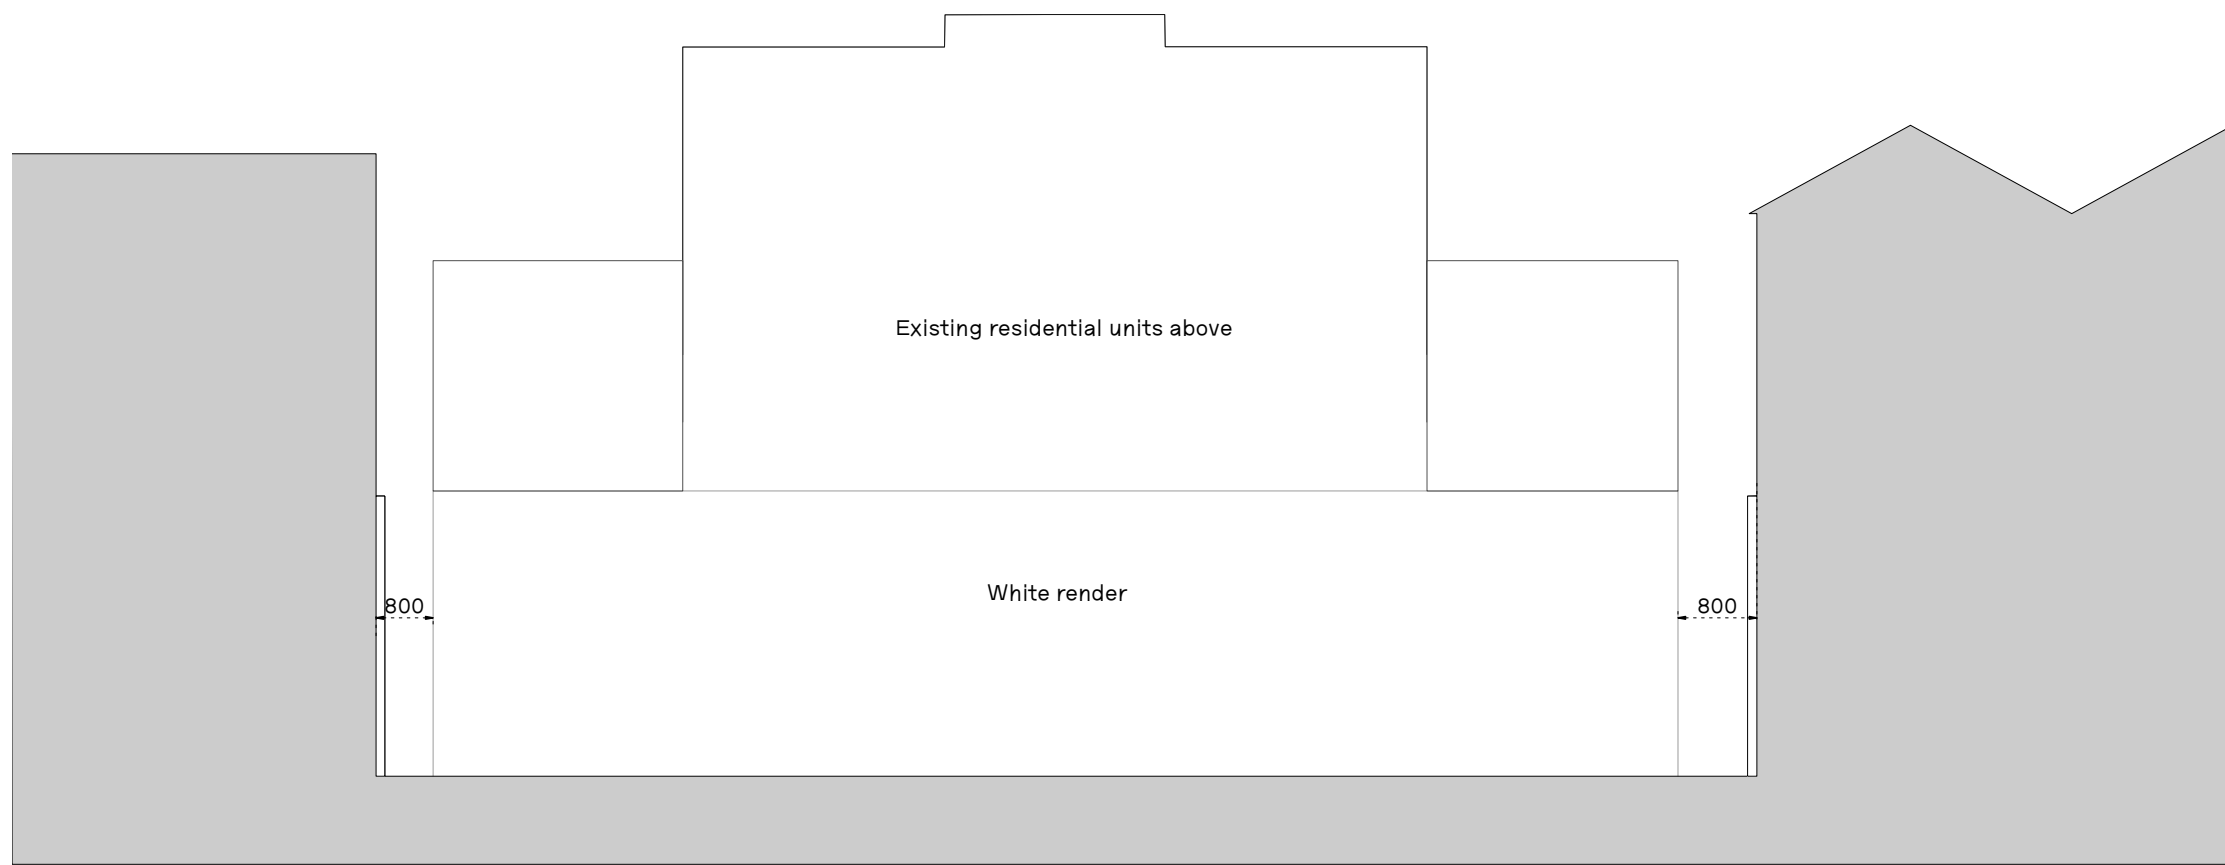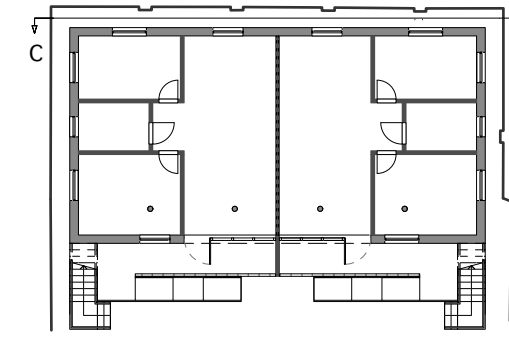

REV.	DATE	COMMENT

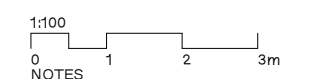

NOTES  
 Do not scale from this drawing. All dimensions to be confirmed on site. Architect to be informed of any discrepancies before any action is taken. This drawing is copyright © Manalo & White Ltd and should not be copied or reproduced without Manalo & White Ltd consent.

**Manalo & White**  
 UNIT 402, METROPOLITAN WHARF BUILDING,  
 70 WAPPING WALL, LONDON E1W 3SS  
 T 020 7265 4945 E contact@manaloandwhite.co.uk

**1** Rear Elevation C  
 Scale: 1:100

PROJECT  
**67-70 Chalk Farm Road NW1**  
 DRAWING  
**Existing Elevation C**  
 SCALE  
**1:100 @A3**  
 STATUS  
**Planning**  
 DRAWING No. **01 0402** REVISION  
 PROJECT No. **1177**