


EXISTING TIMBER WINDOWS REPLACED WITH TIMBER WINDOWS LIKE FOR LIKE (TOUGHENED GLASS).  
 THE DESIGN OF THE NEW WINDOWS MATCHES IN ALL DETAILS THE EXISTING WINDOWS.  
 SAME SIZE, MATERIAL, POSITION, COLOUR, OPENING PANES, MOULDINGS ETC.  
 THE WINDOWS WILL BE AN EXACT REPLICA OF THE EXISTING WINDOWS EXTERNALLY SO THERE WILL  
 BE NO DIFFERENCE TO THE EXTERNAL ELEVATION OF THE PROPERTY.  
 PLEASE REFER TO DRAWINGS 'D1287' PRODUCED BY ORIGINAL SASH FOR MORE SPECIFICATIONS ON  
 THE WINDOWS DIMENSIONS AND DETAILS.


THERE ARE NO ALTERATIONS ON THE EXTERNAL ELEVATIONS PROPOSED WITHIN THIS APPLICATION



NOTES:  
 Dimensions to be verified on site and verified before  
 fabrication/construction. Any discrepancy to be reported.

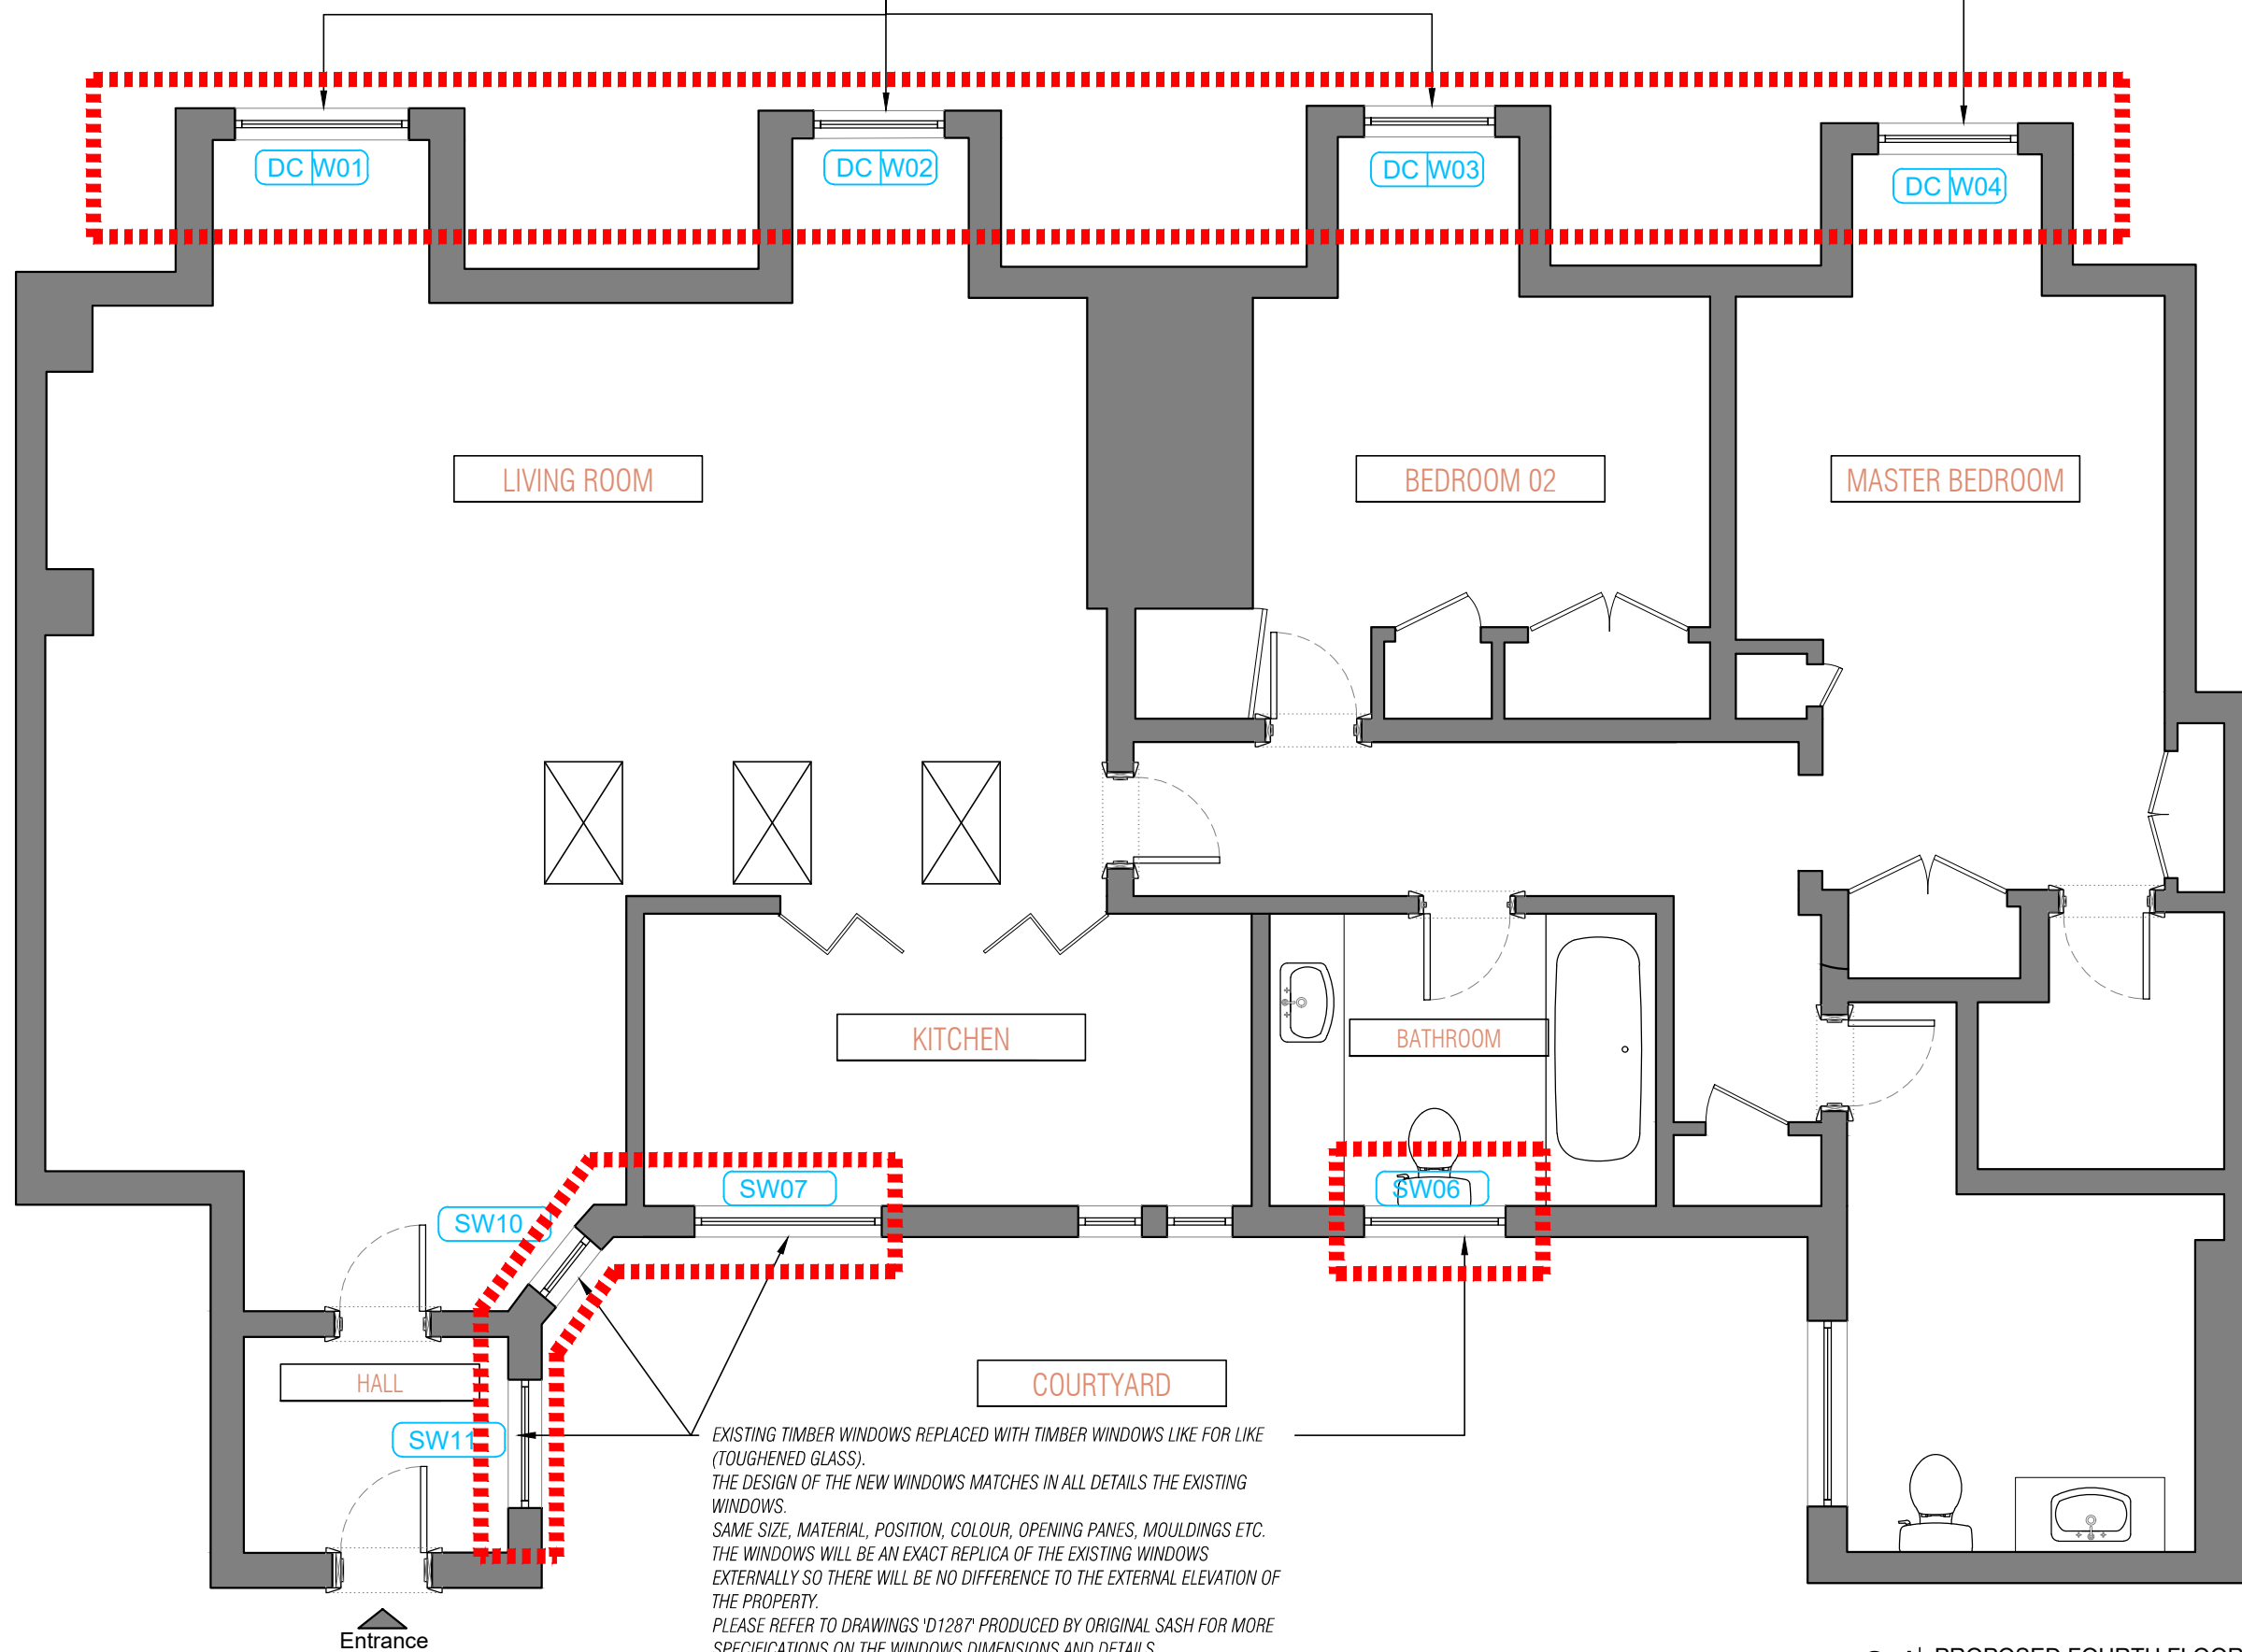

EXISTING TIMBER WINDOWS REPLACED WITH TIMBER WINDOWS LIKE FOR LIKE  
 (TOUGHENED GLASS).  
 THE DESIGN OF THE NEW WINDOWS MATCHES IN ALL DETAILS THE EXISTING  
 WINDOWS.  
 SAME SIZE, MATERIAL, POSITION, COLOUR, OPENING PANES, MOULDINGS ETC.  
 THE WINDOWS WILL BE AN EXACT REPLICA OF THE EXISTING WINDOWS  
 EXTERNALLY SO THERE WILL BE NO DIFFERENCE TO THE EXTERNAL ELEVATION OF  
 THE PROPERTY.  
 PLEASE REFER TO DRAWINGS 'D1287' PRODUCED BY ORIGINAL SASH FOR MORE  
 SPECIFICATIONS ON THE WINDOWS DIMENSIONS AND DETAILS.  
THERE ARE NO ALTERATIONS ON THE EXTERNAL ELEVATIONS PROPOSED WITHIN  
 THIS APPLICATION

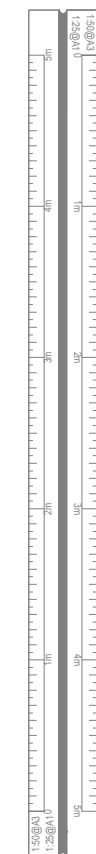

29 THE PRYORS, EAST  
 HEATH ROAD  
 HAMPSTEAD  
 NW31BS

PROPOSED FOURTH FLOOR  
 PLAN

**01** PROPOSED FOURTH FLOOR PLAN  
 Scale: 1/50 @ A3

30/03/2022  
 Scale: 1:50@A3 Drawing no: 200-10 Revision: