


01 LOCATION PLAN

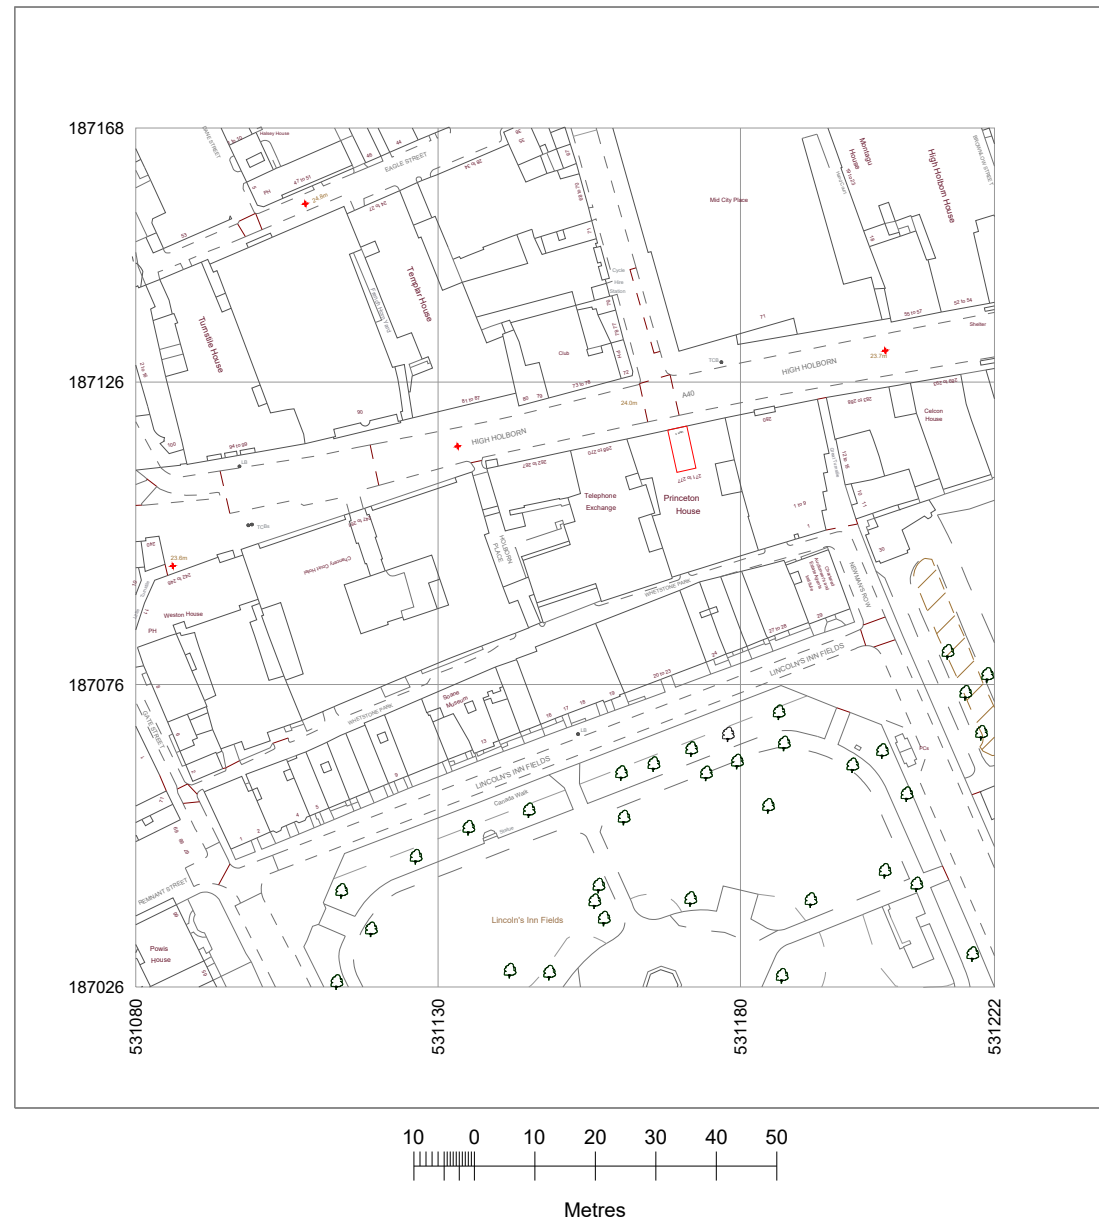

Produced on 13 December 2019 from the Ordnance Survey National Geographic Database and incorporating surveyed revision available at this date.
 This map shows the area bounded by 531080,187026 531080,187168 531222,187168 531222,187026
 Reproduction in whole or part is prohibited without the prior permission of Ordnance Survey.
 Crown copyright 2019. Supplied by copla ltd trading as UKPlanningMaps.com a licensed Ordnance Survey partner (100054135).
 Data licenced for 1 year, expiring 03 NOVEMBER 2021. Unique plan reference: v2c/412389/559407

General Notes:
 All dimensions are in millimeters unless noted otherwise.
 All dimensions to be verified on site.
 For any discrepancies and omissions, it is recipient's responsibility to verify the same specifically with the designer.
 The copyright of this drawing is held by Statim Build. No unauthorized use or copies are permitted without our consent.



Statim Build
 Ealing House,
 33 Hanger Lane,
 London, W5 3HJ
 Contact: 0207 459 4194
 Email: support@statimbuild.com

Client:	NING LIU HOLBORN
Project Title:	TEA SHOP
Project Address:	Unit 3, 272 High Holborn, London WC1V 7EY
Client ID:	505771036

Drawing Title	Date: 03.11.2021
Location Plan	
Scale	A3
1:1250	
Drawn By: FK	Checked By: SM
Approved By: MO	
Drawing No.	Revisions
SB21/NL/001	00

General Notes:
 All dimensions are in millimeters unless noted otherwise.
 All dimensions to be verified on site.
 For any discrepancies and omissions, it is recipient's responsibility to verify the same specifically with the designer.
 The copyright of this drawing is held by Statim Build. No unauthorized use or copies are permitted without our consent.



Statim Build
 Ealing House,
 33 Hanger Lane,
 London, W5 3HJ
 Contact: 0207 459 4194
 Email: support@statimbuild.com

Client:
 NING LIU HOLBORN
 Project Title:
 TEA SHOP
 Project Address:
 Unit 3, 272 High Holborn,
 London WC1V 7EY
 Client ID:
 505771036


Drawing Title	Date: 03.11.2021
Block Plans	
Scale	A3
1:500	
Drawn By: FK	Checked By: SM
Approved By: MO	
Drawing No. SB21/NL/002	Revisions 00



02 BLOCK PLAN



03 PROPOSED BLOCK PLAN

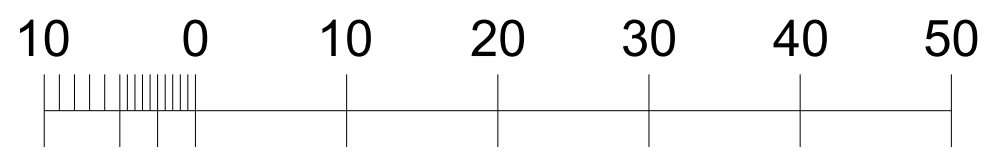

Metres



General Notes:

All dimensions are in millimeters unless noted otherwise.
 All dimensions to be verified on site.
 For any discrepancies and omissions, it is recipient's responsibility to verify the same specifically with the designer.
 The copyright of this drawing is held by Statim Build. No unauthorized use or copies are permitted without our consent.



Statim Build
 Ealing House,
 33 Hanger Lane,
 London, W5 3HJ

Contact: 0207 459 4194
 Email: support@statimbuild.com

Client:

NING LIU HOLBORN

Project Title:

TEA SHOP

Project Address:

Unit 3, 272 High Holborn,
 London WC1V 7EY

Client ID:

505771036


Drawing Title | Date: 01.04.2022

PRE- EXISTING AND EXISTING FLOOR PLANS


Scale | A3
 1:100

Drawn By: FK | Checked By: SM | Approved By: MA



Drawing No. | Revisions
 SB21/NL/03 | 01

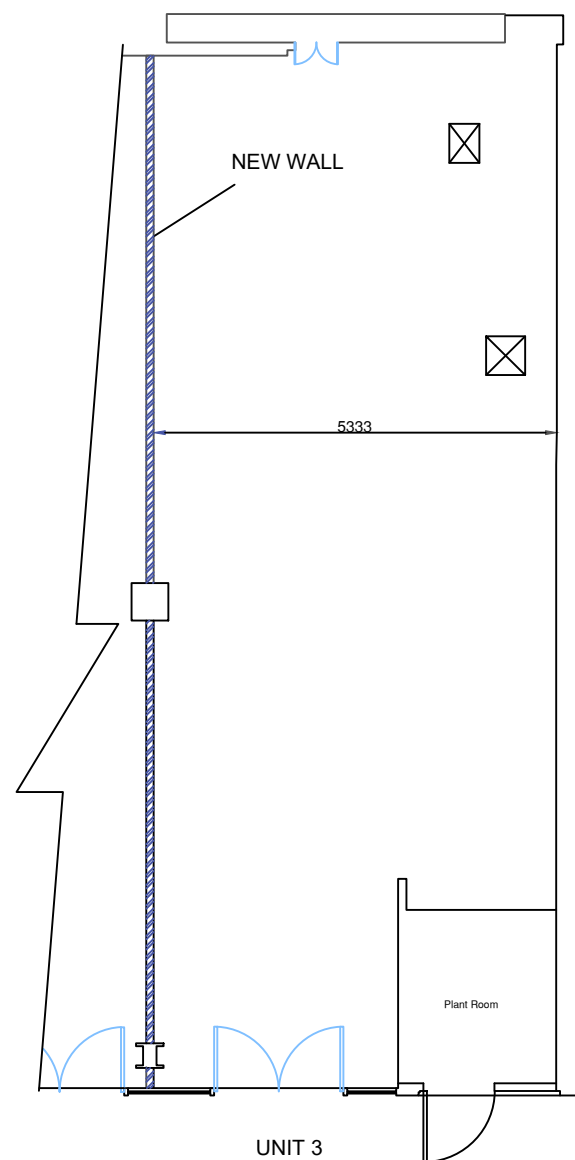

4 PRE-EXISTING FLOOR PLAN
 SCALE 1:100 @ A3

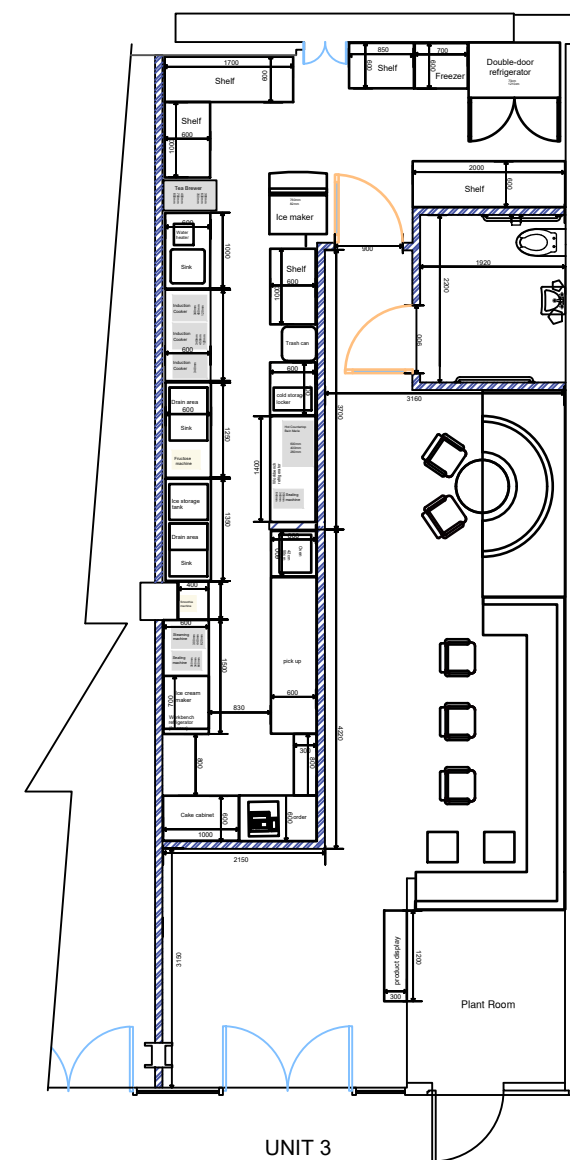


5 EXISTING FLOOR PLAN
 SCALE 1:100 @ A3

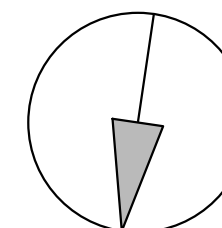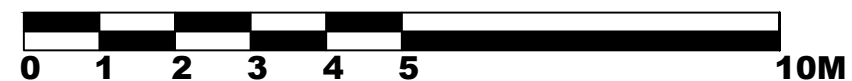





6 PRE- EXISTING FRONT ELEVATION
SCALE 1:100 @ A3

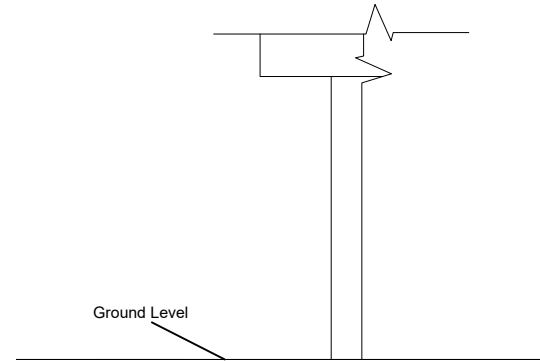


7 PRE- EXISTING SIDE ELEVATION
SCALE 1:100 @ A3

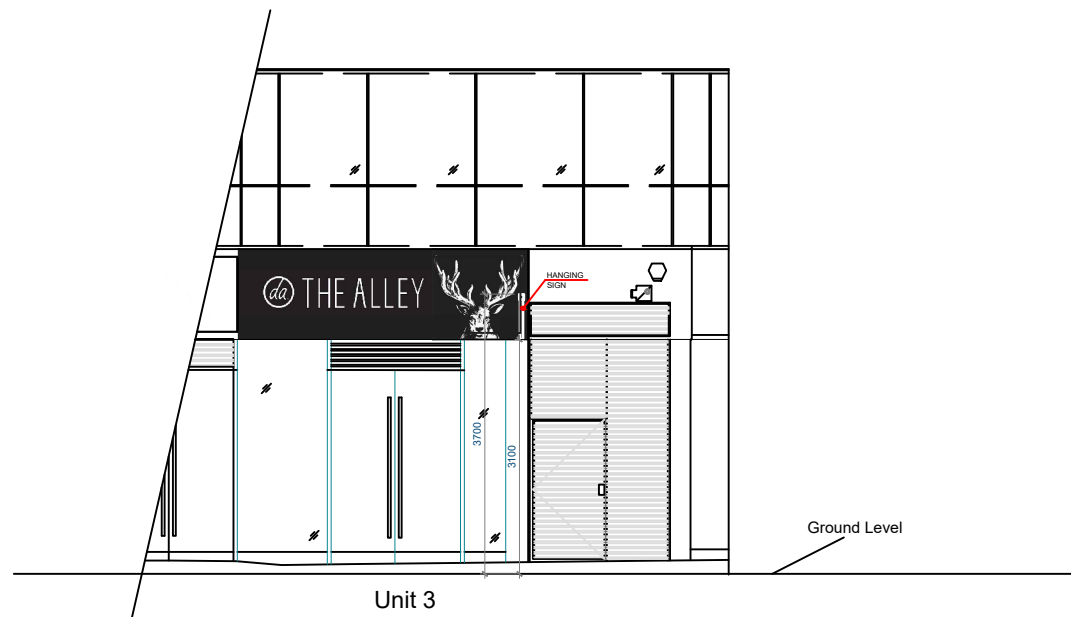

8 EXISTING FRONT ELEVATION
SCALE 1:100 @ A3

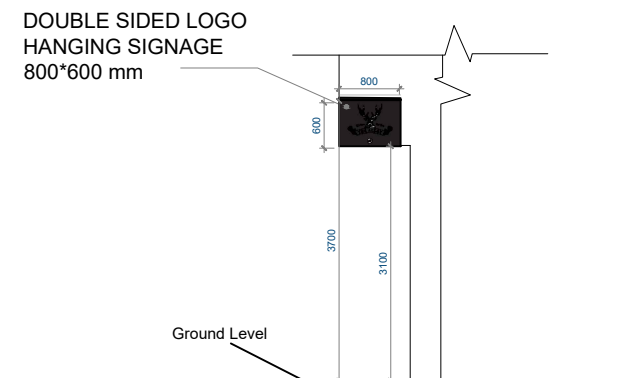

9 EXISTING SIDE ELEVATION
SCALE 1:100 @ A3

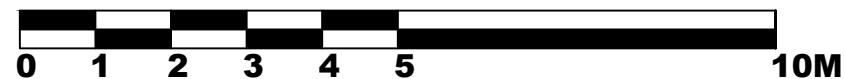

General Notes:

All dimensions are in millimeters unless noted otherwise.
All dimensions to be verified on site.
For any discrepancies and omissions, it is recipient's responsibility to verify the same specifically with the designer.
The copyright of this drawing is held by Statim Build. No unauthorized use or copies are permitted without our consent.



Statim Build
Ealing House,
33 Hanger Lane,
London, W5 3HJ

Contact: 0207 459 4194
Email: support@statimbuild.com

Client:
NING LIU HOLBORN

Project Title:
TEA SHOP

Project Address:
Unit 3, 272 High Holborn,
London WC1V 7EY

Client ID:
505771036

Drawing Title | Date: 01.04.2022

PRE- EXISTING AND
EXISTING ELEVATIONS

Scale
1:100 | A3

Drawn By: FK | Checked By: SM | Approved By: MA

Drawing No. SB21/NL/04 | Revisions 01