

Bare brickwork wall,
fence on the top

Black slate roof tiles

Yellow stock bare brickwork
to rear elevation

Timber windows painted white

Render mouldings painted white

Wrought iron railing
painted black

Black slate roof tiles to be integrated
with PV black tiles matching the existing

Yellow stock bare brickwork to
rear elevation to remain

New double glazed timber
windows painted white to
match existing

Painted render mouldings to remain

Existing railing painted black.
Natural finish to timber handrail

New double glazed steel framed door
painted white to match existing
windows

Transparent DGU to
all panes

Bare reclaimed brickwork
wall to match existing

Ridge +11,605

2nd floor +6,531

1st floor +3,561

Upper GF +000

Lower GF -2,840

35 Camden Square

36 Camden Square

37 Camden Square


35 Camden Square

36 Camden Square

37 Camden Square

Existing Rear Elevation

Proposed Rear elevation

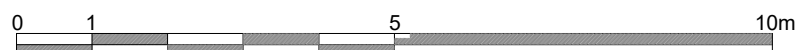

Project:
36 Camden Square
London
NW1 9XA

NOTE:
No dimensions are to be scaled from this drawing.
All contractors must visit the site and be responsible for taking and checking all dimensions relative to this work.
The designer must be notified of any discrepancies in writing.
This drawing must not be reproduced in whole or part without written consent.

Rear Elevations

Scale: 1:100 @ A3	Date: 30/03/2022	
Project code: LNCAT	Drawing no. 008	Revision: 2



Luca Arnaud Architecture