

Drawing Register			
Sheet Number	Sheet Name	Revision	Revision Date
0000	Drawing Register	P02	29/03/2022
0001	Existing GA Plan - Location Plan	P02	29/03/2022
0010	Existing GA Plan - Site Plan	P02	29/03/2022
0011	Exisiting GA Plan - Lower Ground Floor Plan	P02	29/03/2022
0012	Existing GA Plan - Upper Ground Floor Plan	P02	29/03/2022
0013	Existing GA Plan - Roof Plan	P02	29/03/2022
0020	Existing GA Elevation - Front Elevation	P02	29/03/2022
0021	Existing GA Elevation - Rear Elevation	P02	29/03/2022
0030	Existing GA Section - Section AA	P02	29/03/2022
0031	Existing GA Section - Section BB	P02	29/03/2022
0032	Existing GA Section - Section CC	P02	29/03/2022
0050	Existing 3D View - Rear Axo	P02	29/03/2022
0100	Proposed GA Plan - Site Plan	P02	29/03/2022
0111	Proposed GA Plan - Lower Ground Floor Plan	P02	29/03/2022
0112	Proposed GA Plan - Upper Ground Floor Plan	P02	29/03/2022
0113	Proposed GA Plan - Roof Plan	P02	29/03/2022
0120	Proposed GA Elevation - Front Elevation	P02	29/03/2022
0121	Proposed GA Elevation - Rear Elevation	P02	29/03/2022
0130	Proposed GA Section - Section AA	P02	29/03/2022
0131	Proposed GA Section - Section BB	P02	29/03/2022
0132	Proposed GA Section - Section CC	P02	29/03/2022
0150	Proposed 3D View - Rear Axo	P02	29/03/2022
0151	Proposed 3D View - Rear Garden View	P02	29/03/2022

P02 29/03/2022 Revised with removal of car charging point.
P01 08/12/2021 Issued for Planning

STATUS	REV	DATE	DESCRIPTION
CLIENT			
Audrey & Jonathan Stevens			REVISED BY DO
			CHECKED BY SC
			ORIGINATOR NO 1214

CONSULTANT

www.e2architecture.com

E2 Architecture•Interiors
Unit 57 ContainerVile
1 Emma Street
London
E2 9FP
02071832285
studio@e2architecture.com


PROJECT

Buckland Crescent
27a Buckland Crescent
Belsize Park, London
NW3 5DH

DRAWING TITLE

Drawing Register

SUITABILITY STATUS PL : PLANNING	SCALE @ A3
PROJECT ORIGINATOR ZONE LEVEL TYPE ROLE CLASSIFICATION NUMBER 1214-E2-0000	REVISION P02

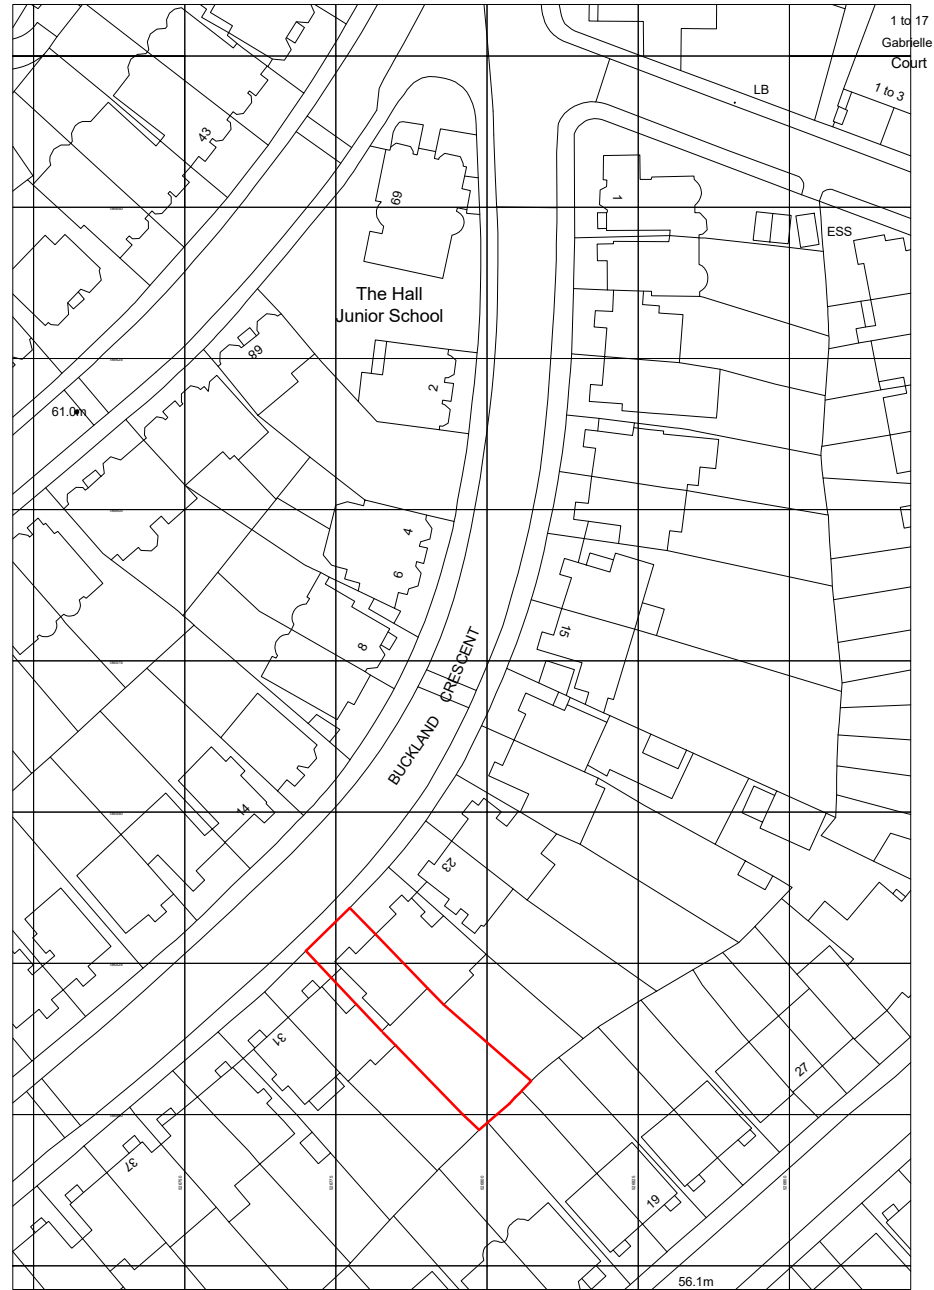


PROJECT

Buckland Crescent
27a Buckland Crescent
Belsize Park, London
NW3 5DH

DRAWING TITLE


Existing GA Plan - Location Plan

SUITABILITY STATUS PL : PLANNING		SCALE 1 : 1250 @ A3	
PROJECT	ORIGINATOR	ZONE	LEVEL
TYPE	ROLE	CLASSIFICATION	NUMBER
1214-E2-0001			REVISION P02

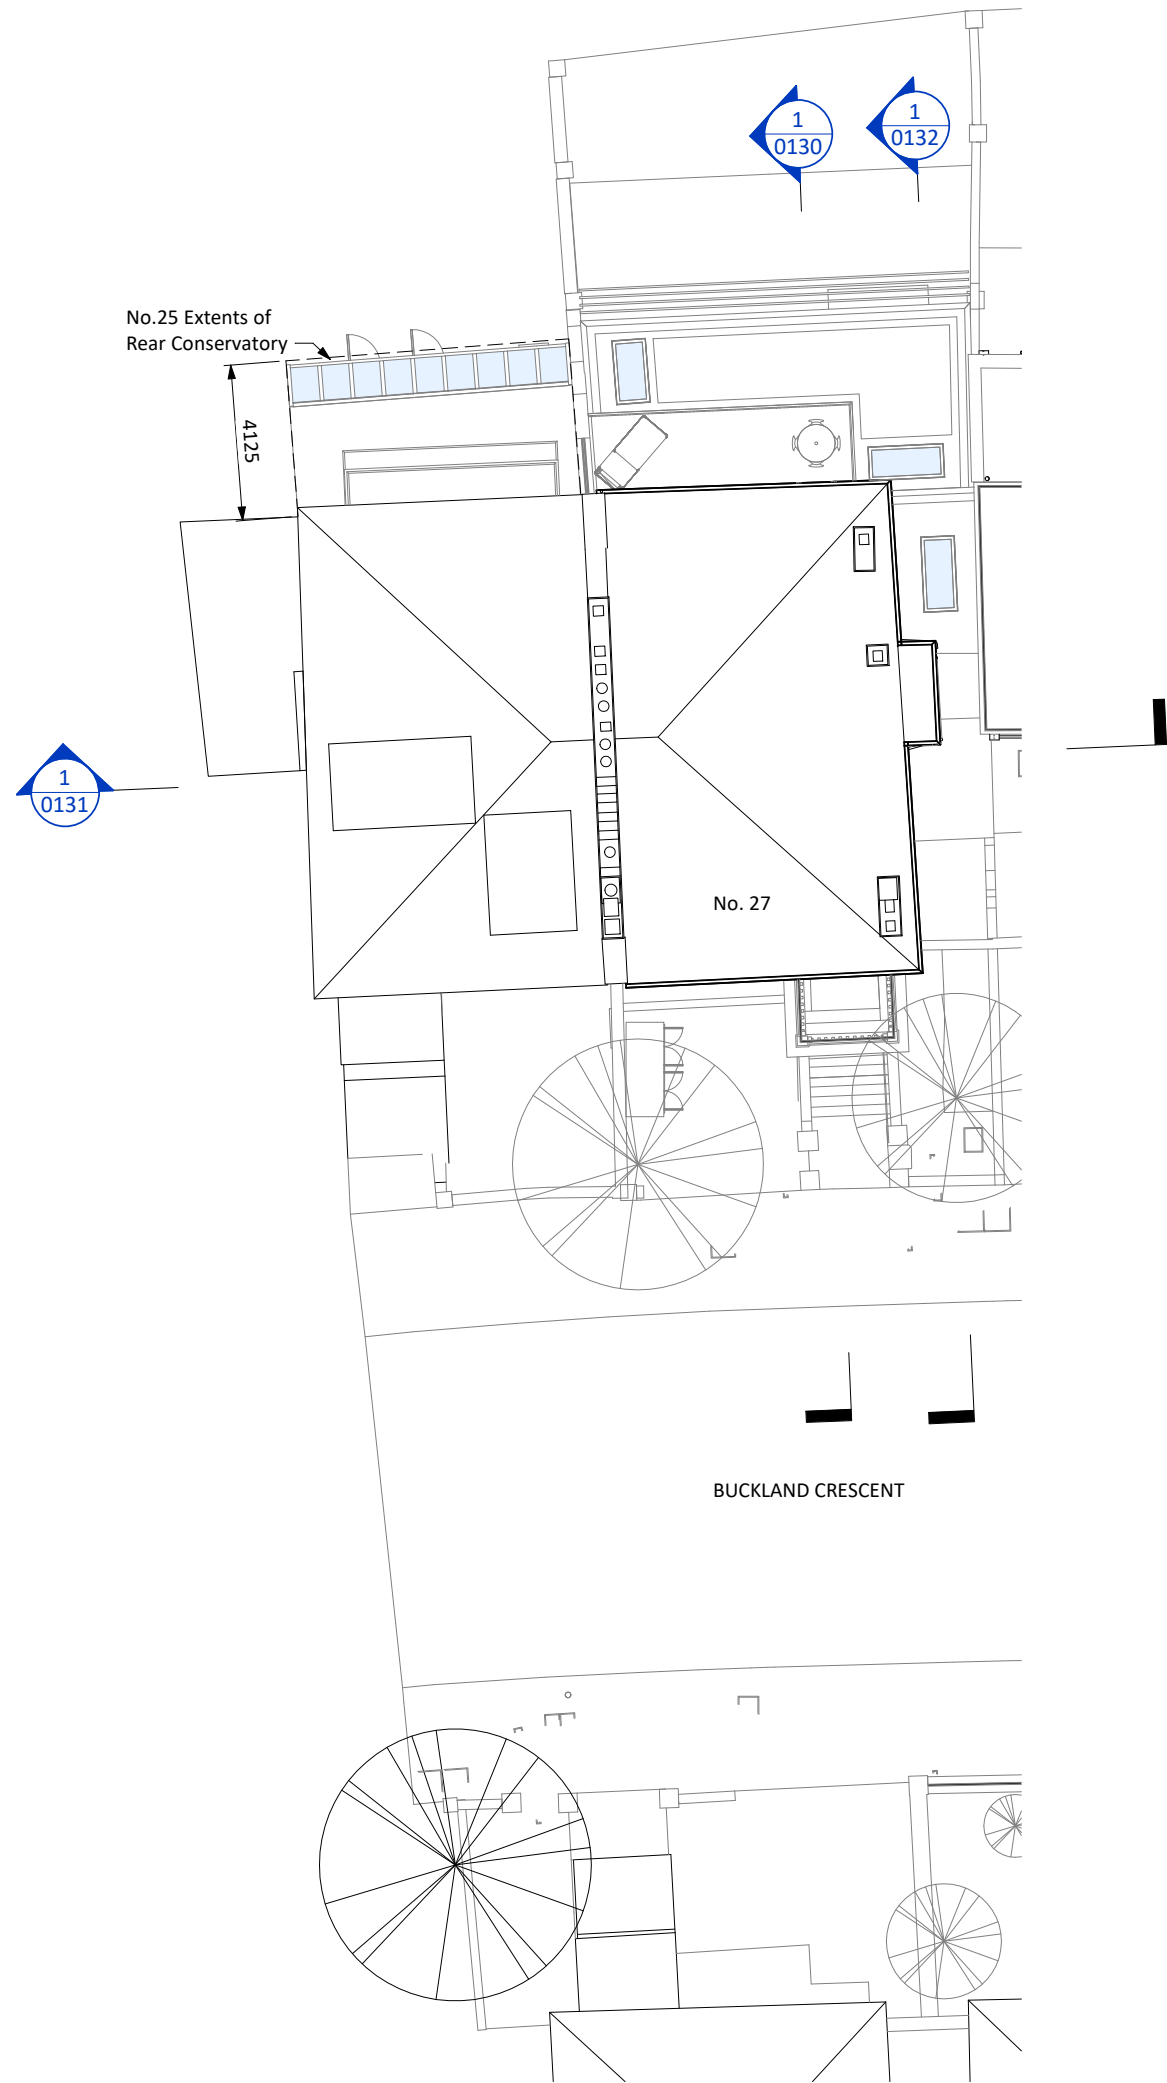

Proposed - Site Plan
1 : 200

C:\Users\David Oboro\Dropbox\1214-Buckland Crescent\BIM\Rev\1214 - Buckland Crescent.rvt
Responsibility is not accepted for errors made by others in scaling from this drawing.
All construction information should be taken from figured dimensions only.

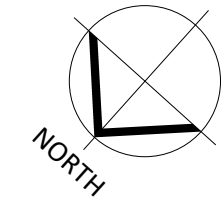

0mm 50mm

P02 29/03/2022 Revised with removal of car charging point.
P01 08/12/2021 Issued for Planning

STATUS	REV	DATE	DESCRIPTION	REVISED BY
CLIENT				DO
Audrey & Jonathan Stevens				SC
ORIGINATOR NO				1214


CONSULTANT
www.e2architecture.com
E2 Architecture+Interiors
Unit 57 ContainerVile
1 Emma Street
London
E2 9FP
02071832285
studio@e2architecture.com

PROJECT
Buckland Crescent
27a Buckland Crescent
Belsize Park, London
NW3 5DH

DRAWING TITLE
Proposed GA Plan - Site Plan

SUITABILITY STATUS PL : PLANNING	SCALE 1 : 200 @ A3
-------------------------------------	-----------------------

PROJECT ORIGINATOR ZONE LEVEL TYPE ROLE CLASSIFICATION NUMBER	REVISION
1214-E2-0100	P02

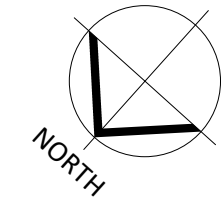

Key Notes - General Arrangement

- 1 Single Bedroom
- 2 Double Bedroom
- 3 Bathroom
- 4 Ensuite
- 5 Kitchen
- 6 Dining
- 7 Living Room
- 8 Storage/Utility
- 9 Entrance Lobby
- 10 Hallway
- 11 Courtyard
- 12 Terrace

P02 29/03/2022 Revised with removal of car charging point.
P01 08/12/2021 Issued for Planning

STATUS	REV	DATE	DESCRIPTION	REVISED BY
CLIENT				DO
Audrey & Jonathan Stevens				CHECKED BY
				SC
ORIGINATOR NO				1214

CONSULTANT	<div>E2 Architecture+Interiors Unit 57 ContainerVile 1 Emma Street London E2 9FP 02071832285 studio@e2architecture.com</div>
------------	--

PROJECT	Buckland Crescent 27a Buckland Crescent Belsize Park, London NW3 5DH
---------	---


DRAWING TITLE	Proposed GA Plan - Lower Ground Floor Plan
---------------	--

SUITABILITY STATUS	PL : PLANNING	SCALE	1 : 100 @ A3
--------------------	---------------	-------	--------------


PROJECT ORIGINATOR ZONE LEVEL TYPE ROLE CLASSIFICATION NUMBER	REVISION
1214-E2-0111	P02



Proposed - Lower Ground Floor Plan
1 : 100

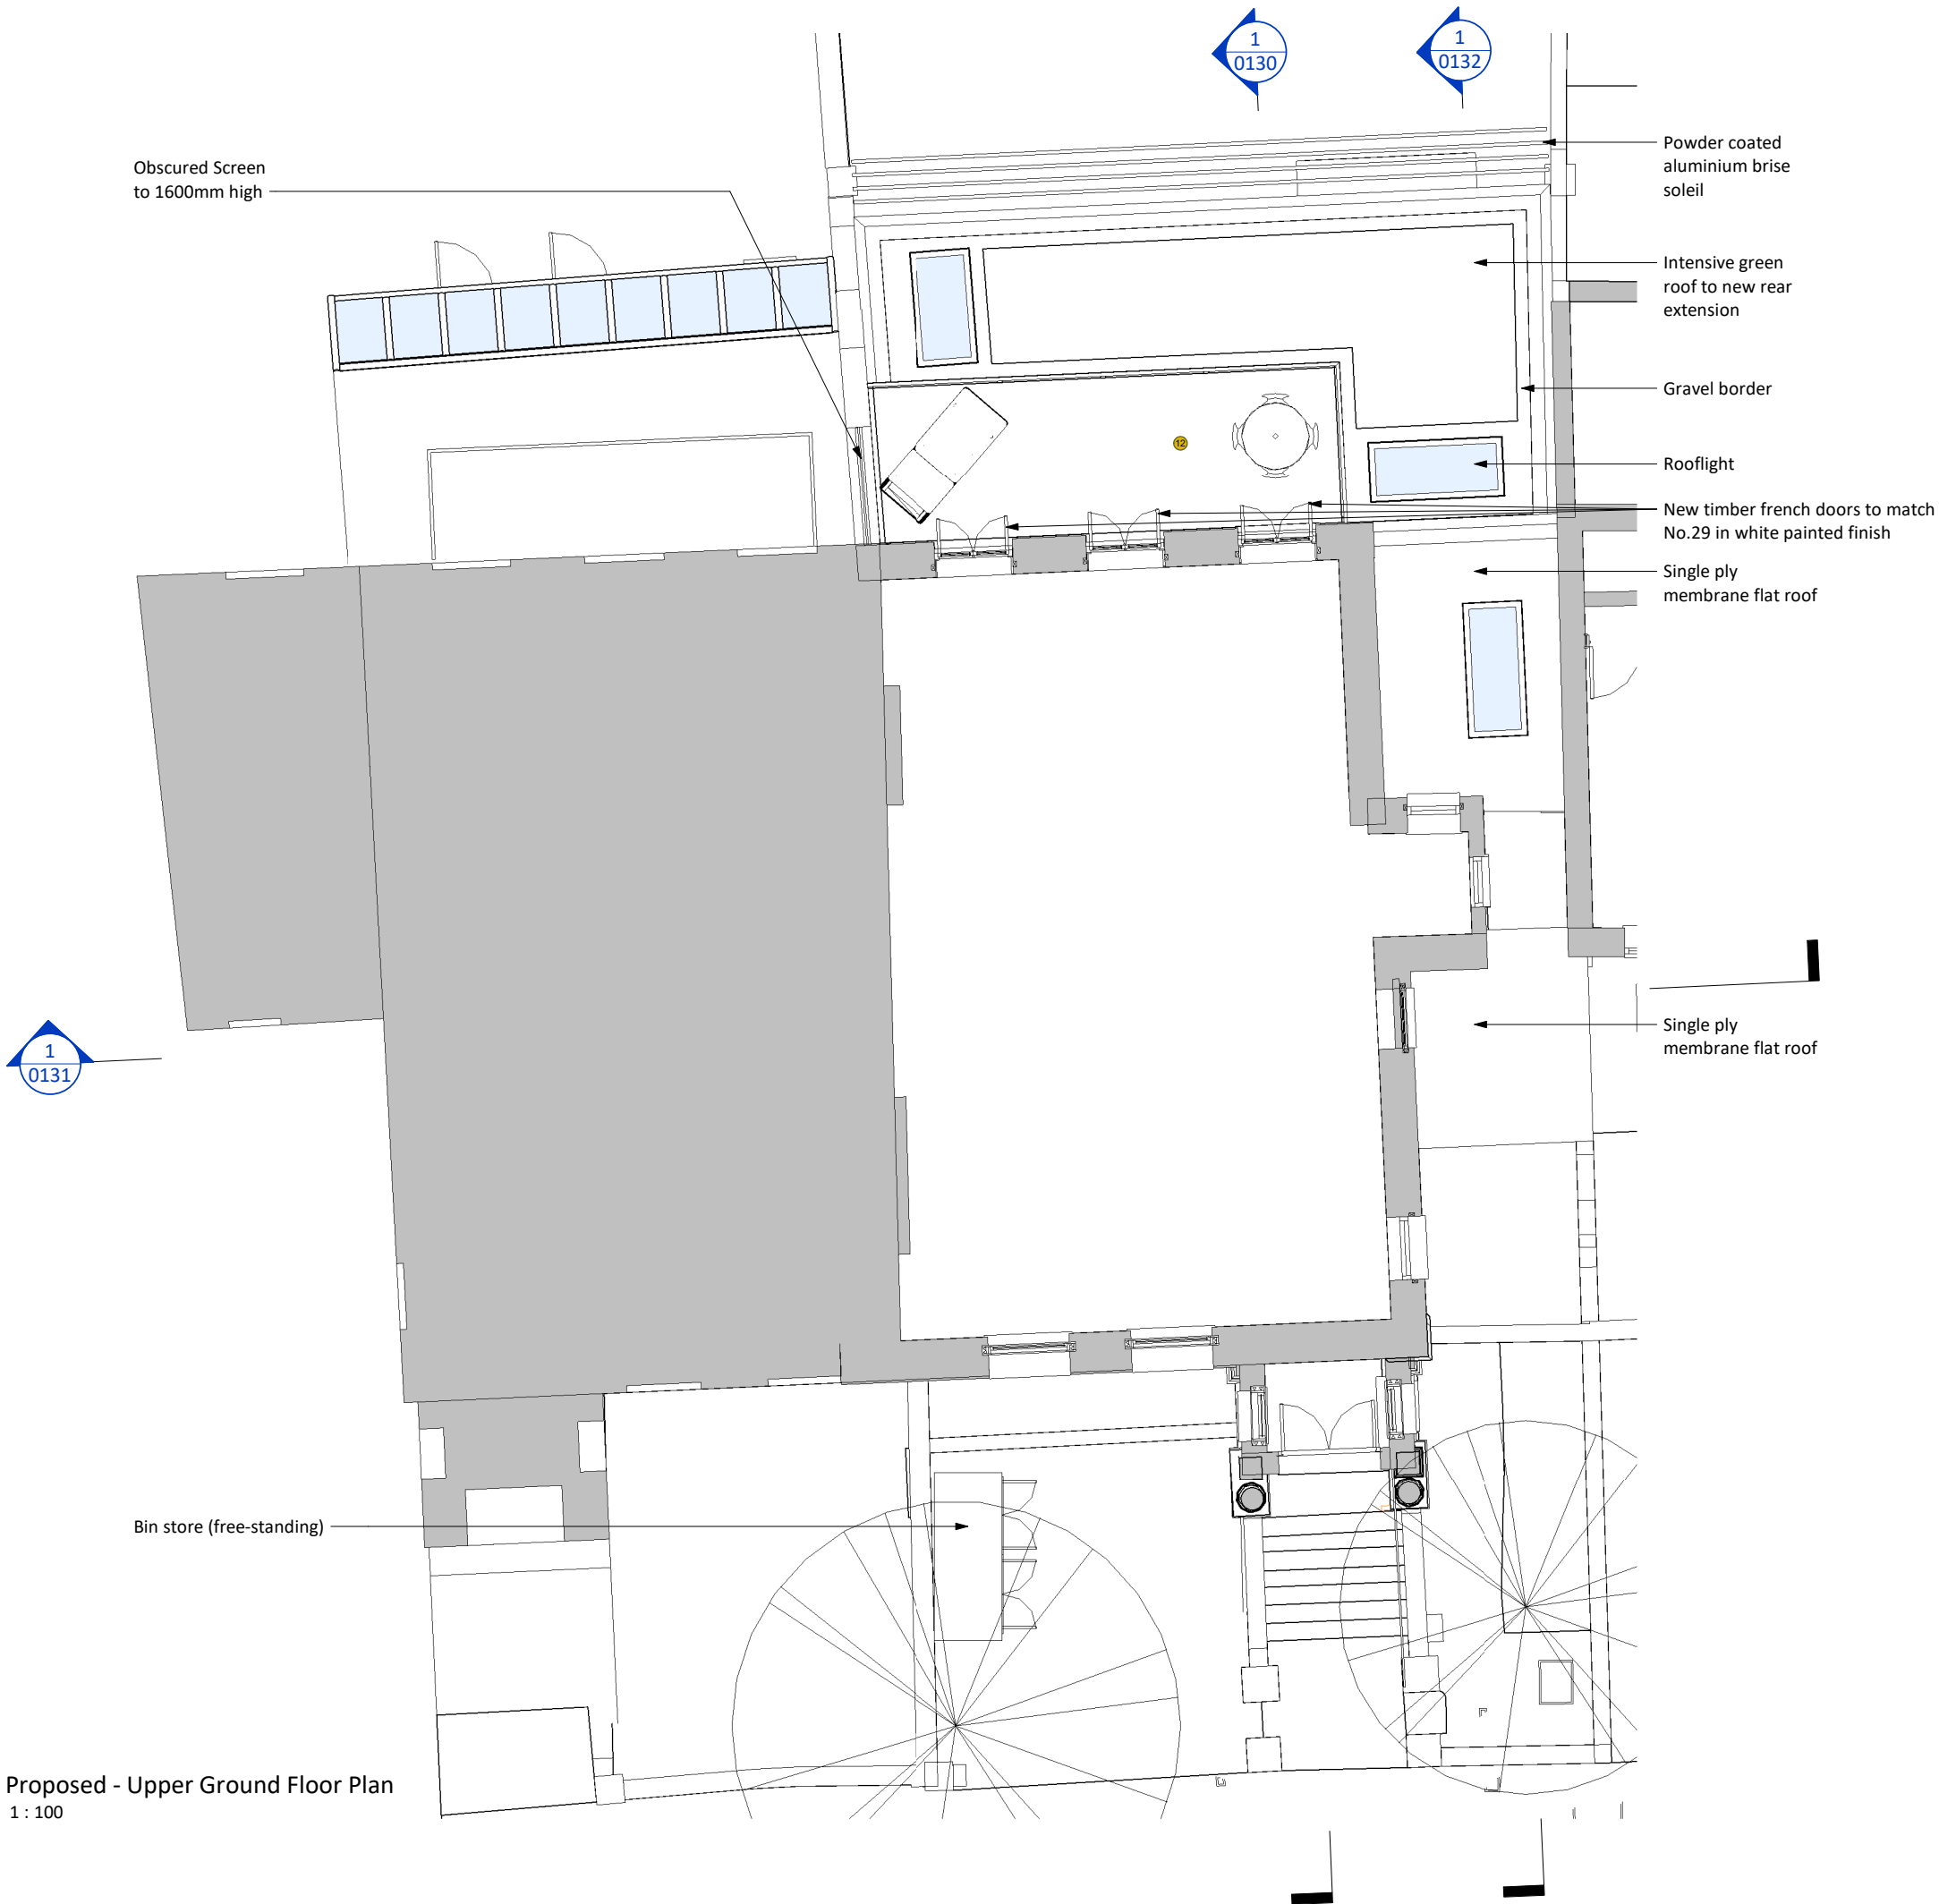

C:\Users\David Obaro\Dropbox\1214-Buckland Crescent\BIM\Rev\1214 - Buckland Crescent.rvt
Responsibility is not accepted for errors made by others in scaling from this drawing.
All construction information should be taken from figured dimensions only.

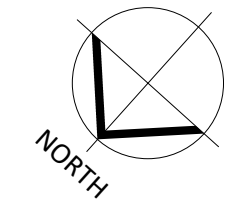

Key Notes - General Arrangement

- 1 Single Bedroom
- 2 Double Bedroom
- 3 Bathroom
- 4 Ensuite
- 5 Kitchen
- 6 Dining
- 7 Living Room
- 8 Storage/Utility
- 9 Entrance Lobby
- 10 Hallway
- 11 Courtyard
- 12 Terrace

P02 29/03/2022 Revised with removal of car charging point.
P01 08/12/2021 Issued for Planning

STATUS	REV	DATE	DESCRIPTION	REVISED BY
CLIENT				DO
Audrey & Jonathan Stevens				CHECKED BY
				SC
				ORIGINATOR NO
				1214

CONSULTANT	 <div>E2 Architecture+Interiors Unit 57 ContainerVile 1 Emma Street London E2 9FP 02071832285 studio@e2architecture.com</div>
------------	--


PROJECT
Buckland Crescent
27a Buckland Crescent
Belsize Park, London
NW3 5DH

DRAWING TITLE
Proposed GA Plan - Upper Ground Floor Plan


SUITABILITY STATUS PL : PLANNING	SCALE 1 : 100 @ A3
-------------------------------------	-----------------------

PROJECT ORIGINATOR ZONE LEVEL TYPE ROLE CLASSIFICATION NUMBER	REVISION
1214-E2-0112	P02

Proposed - Upper Ground Floor Plan
1 : 100

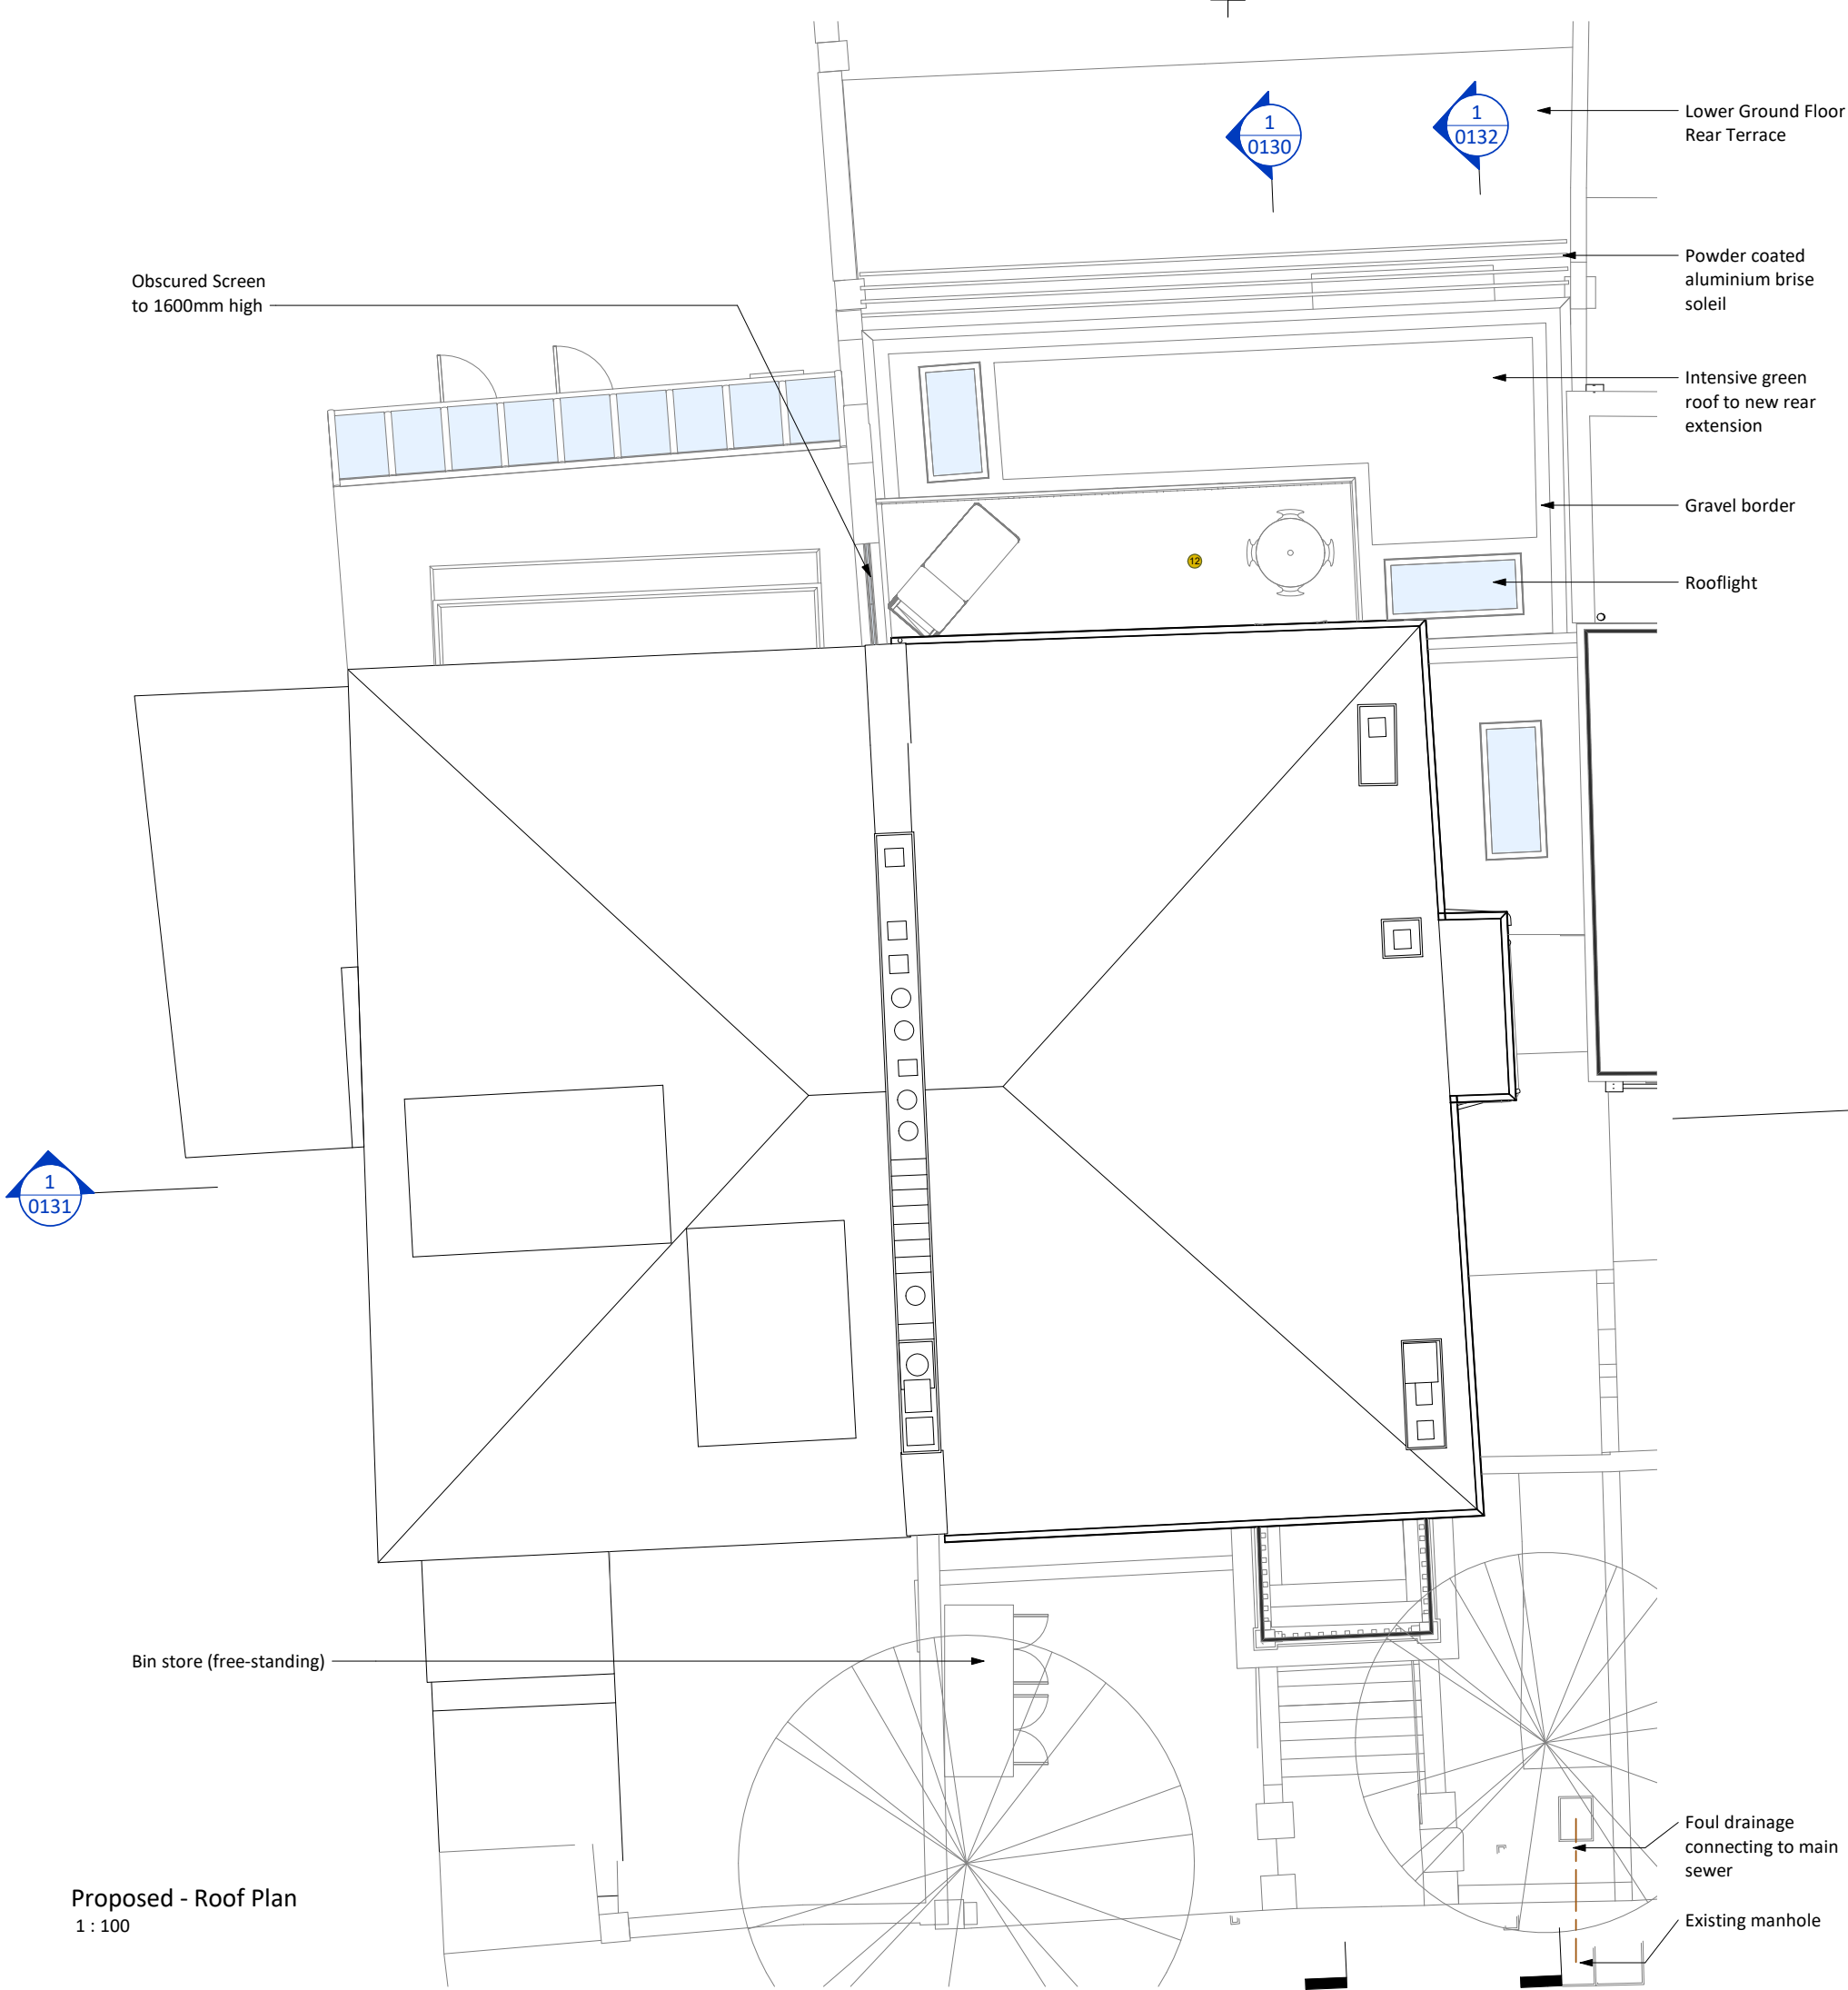

C:\Users\David Obano\Dropbox\1214-Buckland Crescent\BIM\Rev\1214 - Buckland Crescent.rvt
Responsibility is not accepted for errors made by others in scaling from this drawing.
All construction information should be taken from figured dimensions only.

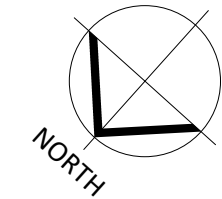

Key Notes - General Arrangement

- 1 Single Bedroom
- 2 Double Bedroom
- 3 Bathroom
- 4 Ensuite
- 5 Kitchen
- 6 Dining
- 7 Living Room
- 8 Storage/Utility
- 9 Entrance Lobby
- 10 Hallway
- 11 Courtyard
- 12 Terrace

P02 29/03/2022 Revised with removal of car charging point.
P01 08/12/2021 Issued for Planning

STATUS	REV	DATE	DESCRIPTION	REVISED BY
CLIENT				DO
Audrey & Jonathan Stevens				CHECKED BY
				SC
ORIGINATOR NO				1214

CONSULTANT
www.e2architecture.com
E2 Architecture+Interiors
Unit 57 ContainerVile
1 Emma Street
London
E2 9FP
02071832285
studio@e2architecture.com

PROJECT
Buckland Crescent
27a Buckland Crescent
Belsize Park, London
NW3 5DH

DRAWING TITLE
Proposed GA Plan - Roof Plan

SUITABILITY STATUS PL : PLANNING	SCALE 1 : 100 @ A3
-------------------------------------	-----------------------

PROJECT ORIGINATOR ZONE LEVEL TYPE ROLE CLASSIFICATION NUMBER	REVISION
1214-E2-0113	P02

Proposed - Roof Plan
1 : 100



Proposed - Front Elevation
1 : 100

P02	29/03/2022	Revised with removal of car charging point.
P01	08/12/2021	Issued for Planning

STATUS	REV	DATE	DESCRIPTION	REVISED BY
CLIENT				DO
Audrey & Jonathan Stevens				CHECKED BY
				SC
ORIGINATOR NO				1214

CONSULTANT	E2 Architecture+Interiors Unit 57 ContainerVile 1 Emma Street London E2 9FP 02071832285 studio@e2architecture.com
www.e2architecture.com	

PROJECT	Buckland Crescent 27a Buckland Crescent Belsize Park, London NW3 5DH
---------	---

DRAWING TITLE	Proposed GA Elevation - Front Elevation
---------------	---

SUITABILITY STATUS	SCALE
PL : PLANNING	1 : 100 @ A3

PROJECT ORIGINATOR ZONE LEVEL TYPE ROLE CLASSIFICATION NUMBER	REVISION
1214-E2-0120	P02



Proposed - Rear Elevation
1 : 100

P02	29/03/2022	Revised with removal of car charging point.
P01	08/12/2021	Issued for Planning

STATUS	REV	DATE	DESCRIPTION
--------	-----	------	-------------

CLIENT

Audrey & Jonathan Stevens

REVISED BY

DO

CHECKED BY

SC

ORIGINATOR NO

1214

CONSULTANT

www.e2architecture.com

PROJECT

Buckland Crescent
27a Buckland Crescent
Belsize Park, London
NW3 5DH

DRAWING TITLE

Proposed GA Elevation - Rear Elevation


SUITABILITY STATUS	SCALE
PL : PLANNING	1 : 100 @ A3

PROJECT | ORIGINATOR | ZONE | LEVEL | TYPE | ROLE | CLASSIFICATION | NUMBER

1214-E2-0121

REVISION

P02

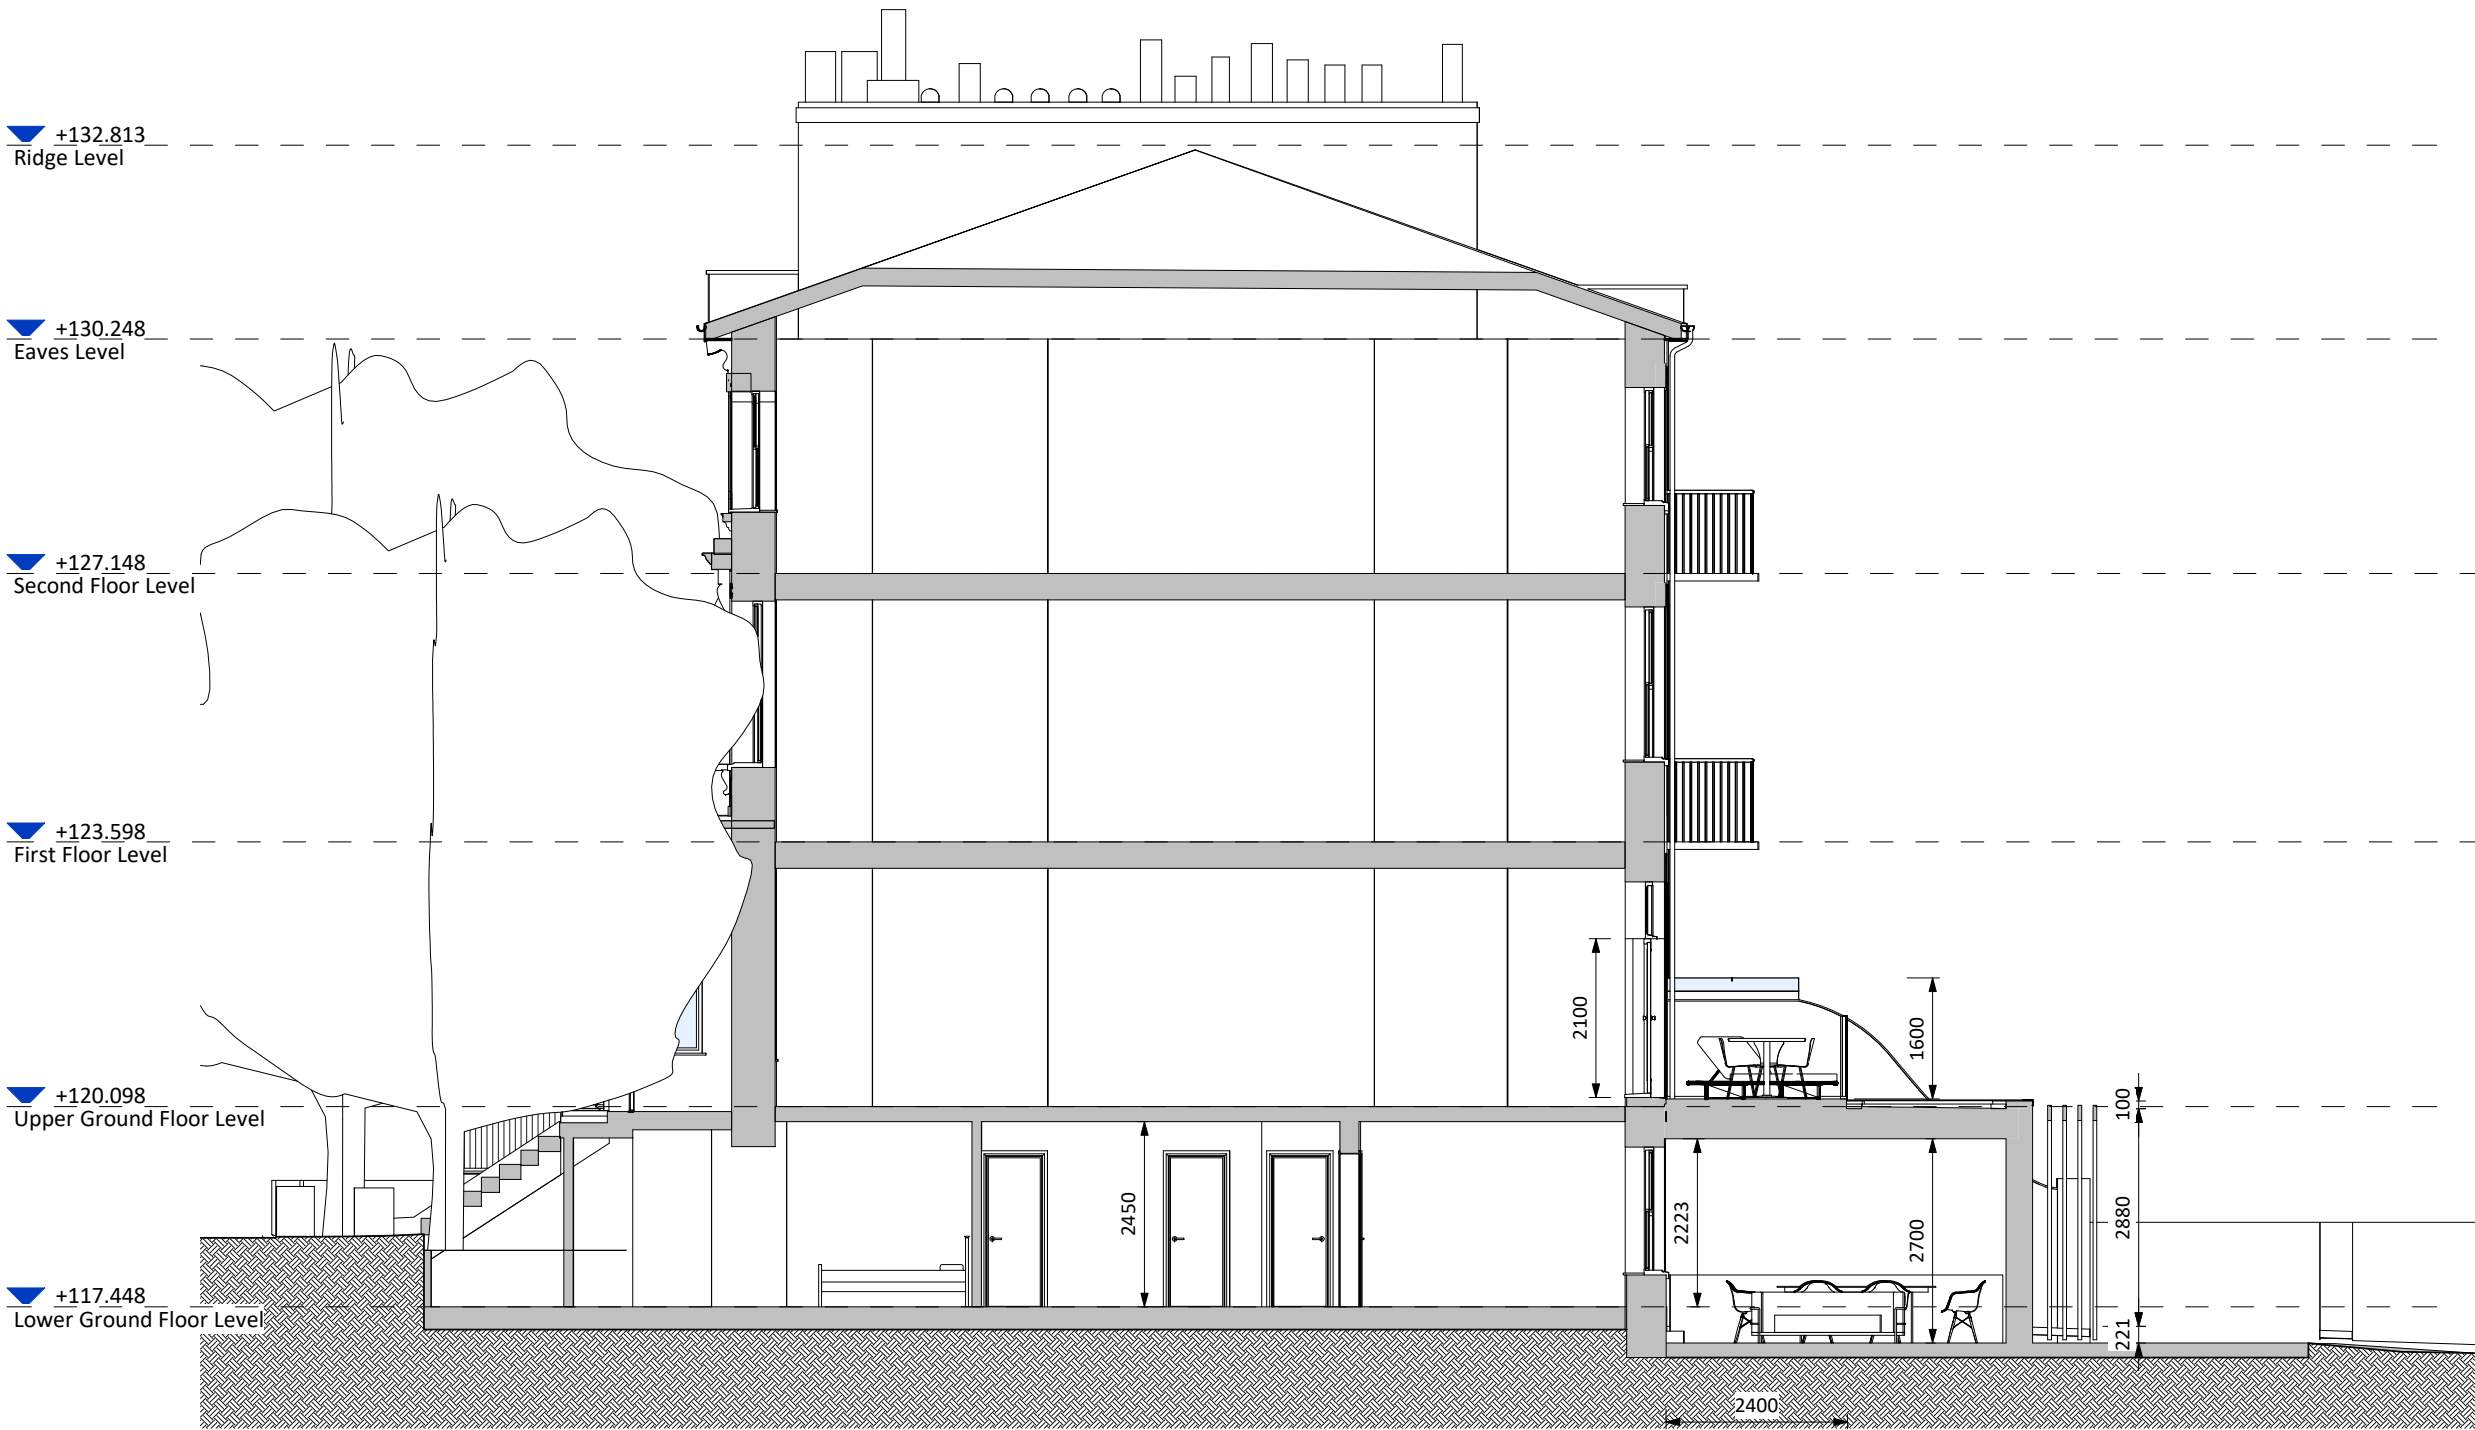

Proposed GA Section - Section AA
1 : 100

P02 29/03/2022 Revised with removal of car charging point.
P01 08/12/2021 Issued for Planning

STATUS	REV	DATE	DESCRIPTION
--------	-----	------	-------------

CLIENT

Audrey & Jonathan Stevens

REVISED BY
DO

CHECKED BY
SC

ORIGINATOR NO
1214

CONSULTANT

E2 Architecture+Interiors
Unit 57 ContainerVile
1 Emma Street
London
E2 9FP
02071832285
studio@e2architecture.com

www.e2architecture.com

PROJECT

Buckland Crescent
27a Buckland Crescent
Belsize Park, London
NW3 5DH

DRAWING TITLE

Proposed GA Section - Section AA

SUITABILITY STATUS
PL : PLANNING

SCALE
1 : 100 @ A3

PROJECT | ORIGINATOR | ZONE | LEVEL | TYPE | ROLE | CLASSIFICATION | NUMBER

1214-E2-0130

REVISION

P02



Proposed GA Section - Section BB
1 : 100

P02	29/03/2022	Revised with removal of car charging point.
P01	08/12/2021	Issued for Planning

STATUS	REV	DATE	DESCRIPTION	REVISED BY
CLIENT				DO
Audrey & Jonathan Stevens				CHECKED BY
				SC
				ORIGINATOR NO
				1214


CONSULTANT	<div><div>E2</div><div>E2 Architecture+Interiors Unit 57 ContainerVile 1 Emma Street London E2 9FP 02071832285 studio@e2architecture.com</div></div>
www.e2architecture.com	

PROJECT
Buckland Crescent
27a Buckland Crescent
Belsize Park, London
NW3 5DH

DRAWING TITLE
Proposed GA Section - Section BB

SUITABILITY STATUS PL : PLANNING	SCALE 1 : 100 @ A3
-------------------------------------	-----------------------

PROJECT	ORIGINATOR	ZONE	LEVEL	TYPE	ROLE	CLASSIFICATION	NUMBER	REVISION
1214-E2-0131								P02

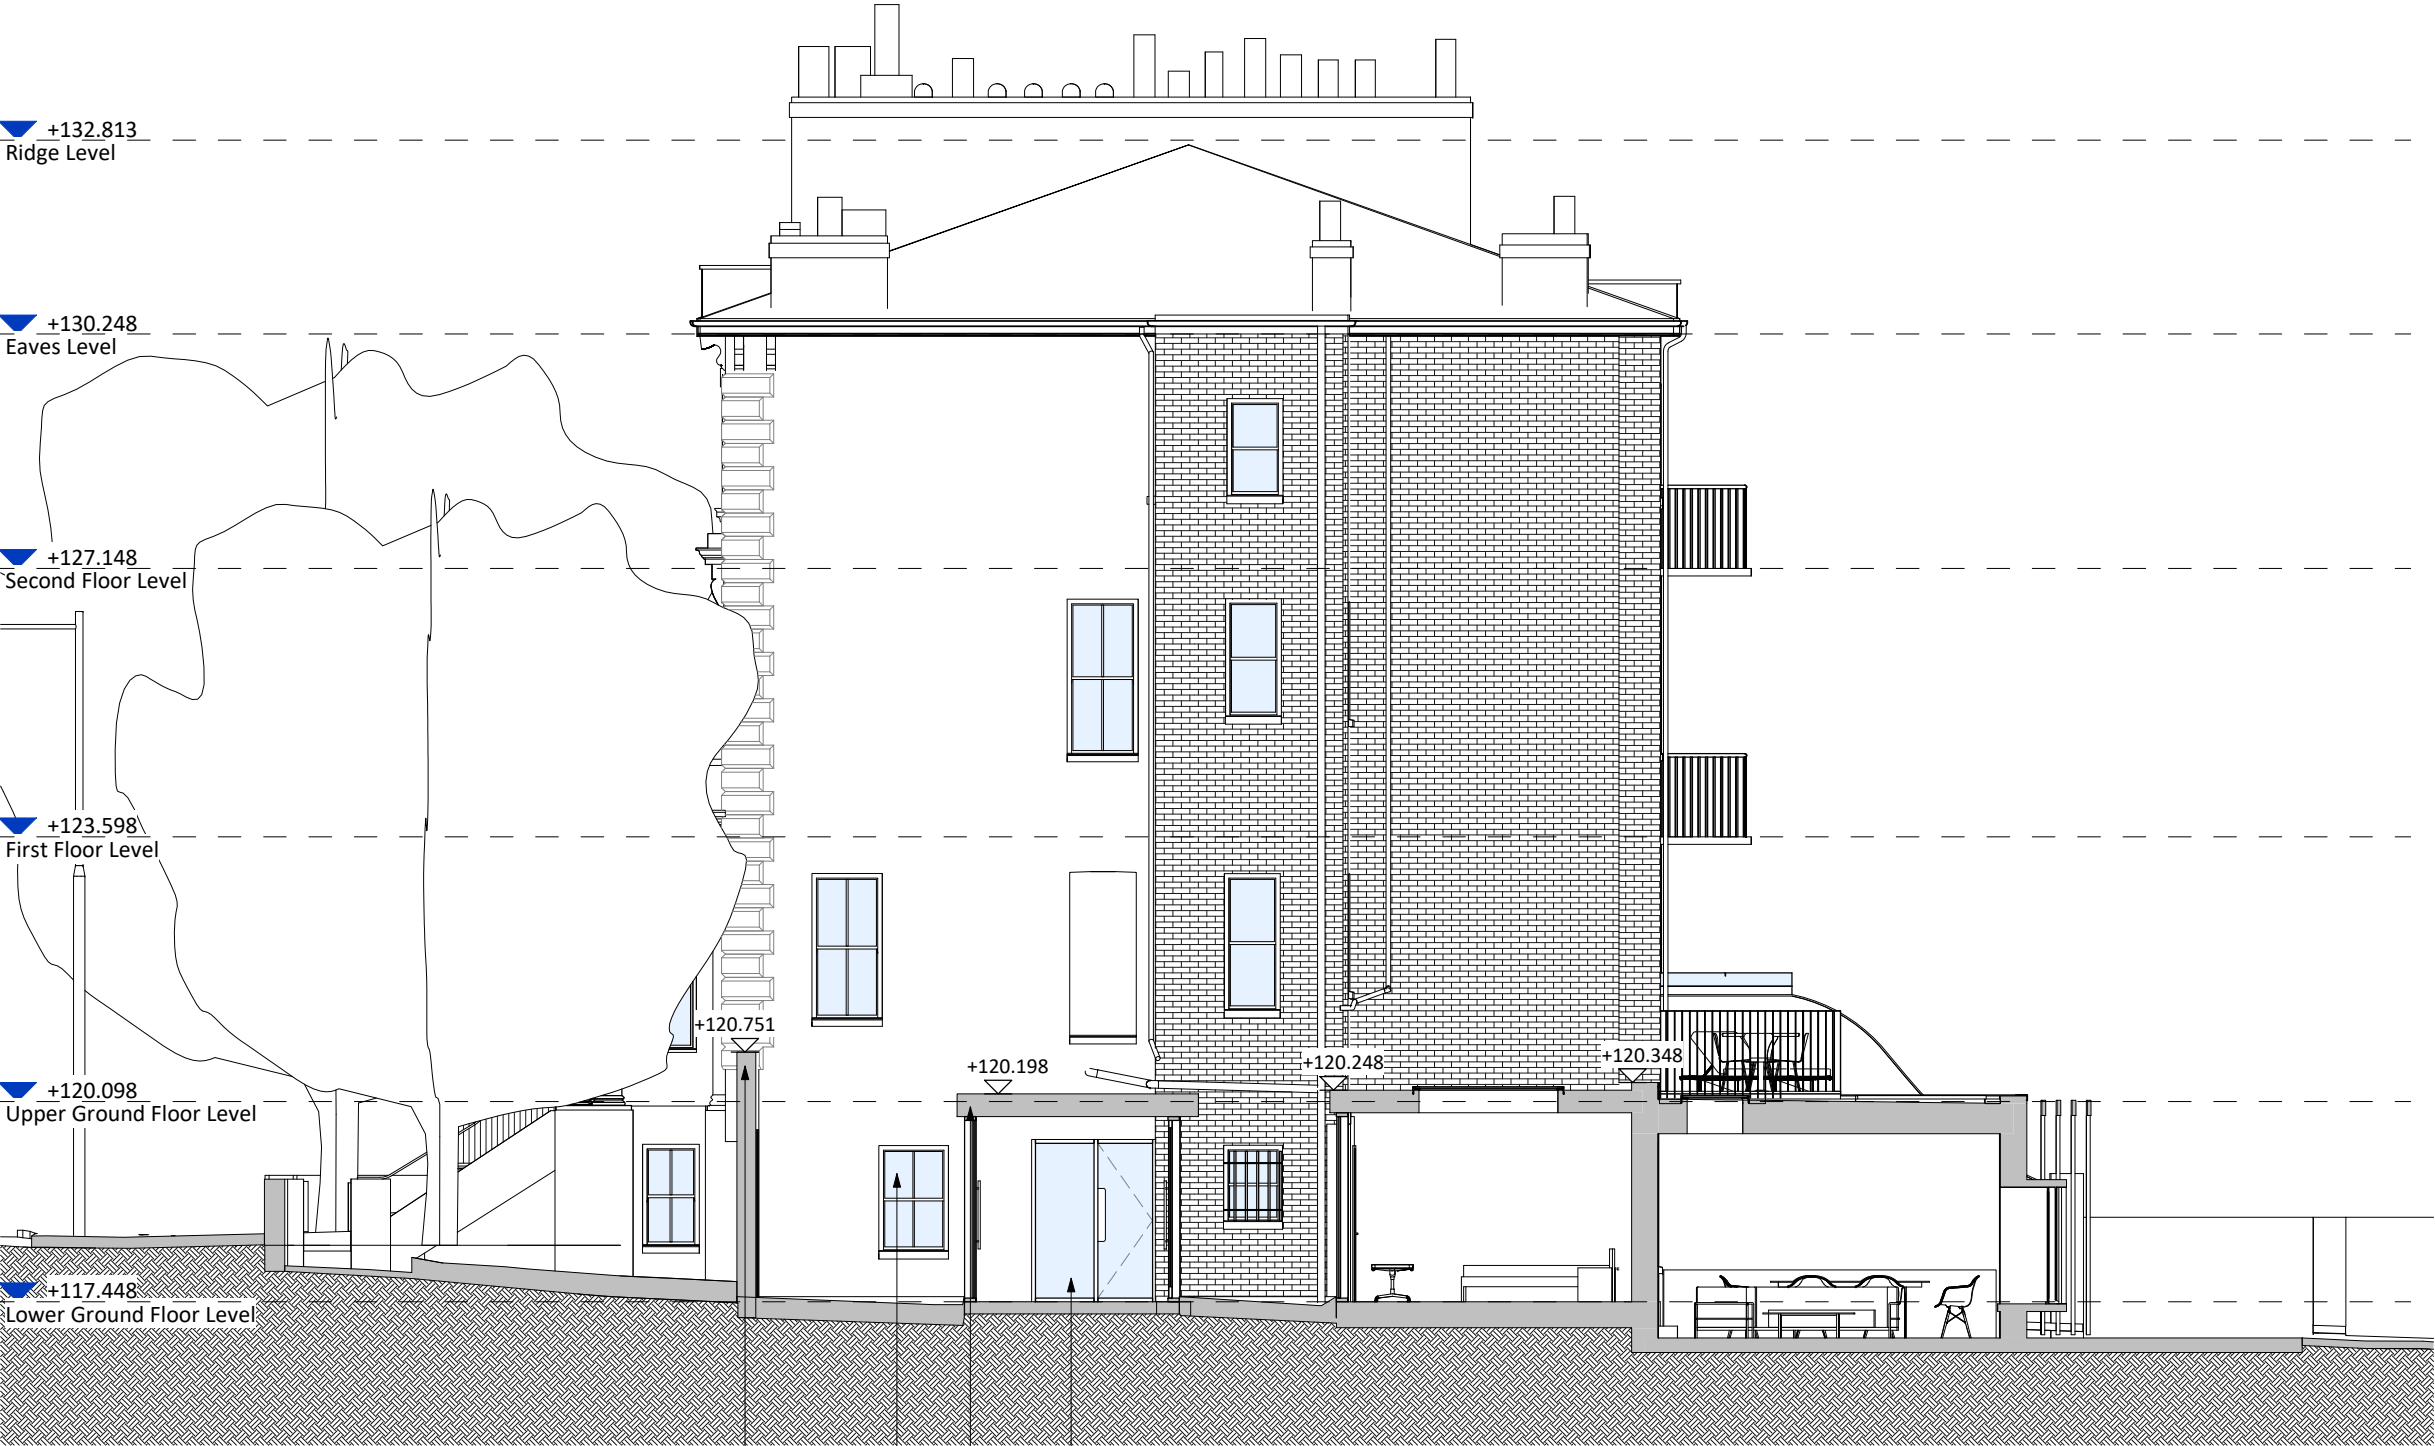

Proposed Section C-C
1 : 100

- Repair top of boundary wall
- New sash window to match existing ground floor window with wider structural opening
- New glazed entrance lobby with single ply membrane flat roof
- New entrance door with fixed glazed panel

C:\Users\David Oboro\Dropbox\1214-Buckland Crescent\BIM\Rev\1214 - Buckland Crescent.rvt
Responsibility is not accepted for errors made by others in scaling from this drawing.
All construction information should be taken from figured dimensions only.

0mm 50mm

P02 29/03/2022 Revised with removal of car charging point.
P01 08/12/2021 Issued for Planning

STATUS	REV	DATE	DESCRIPTION	REVISED BY
				DO
				SC
				1214

CONSULTANT
www.a2architecture.com
E2 Architecture+Interiors
Unit 57 ContainerVile
1 Emma Street
London
E2 9FP
02071832285
studio@e2architecture.com

PROJECT
Buckland Crescent
27a Buckland Crescent
Belsize Park, London
NW3 5DH


DRAWING TITLE
Proposed GA Section - Section CC

SUITABILITY STATUS
PL : PLANNING

SCALE
1 : 100 @ A3

PROJECT | ORIGINATOR | ZONE | LEVEL | TYPE | ROLE | CLASSIFICATION | NUMBER
1214-E2-0132

REVISION
P02

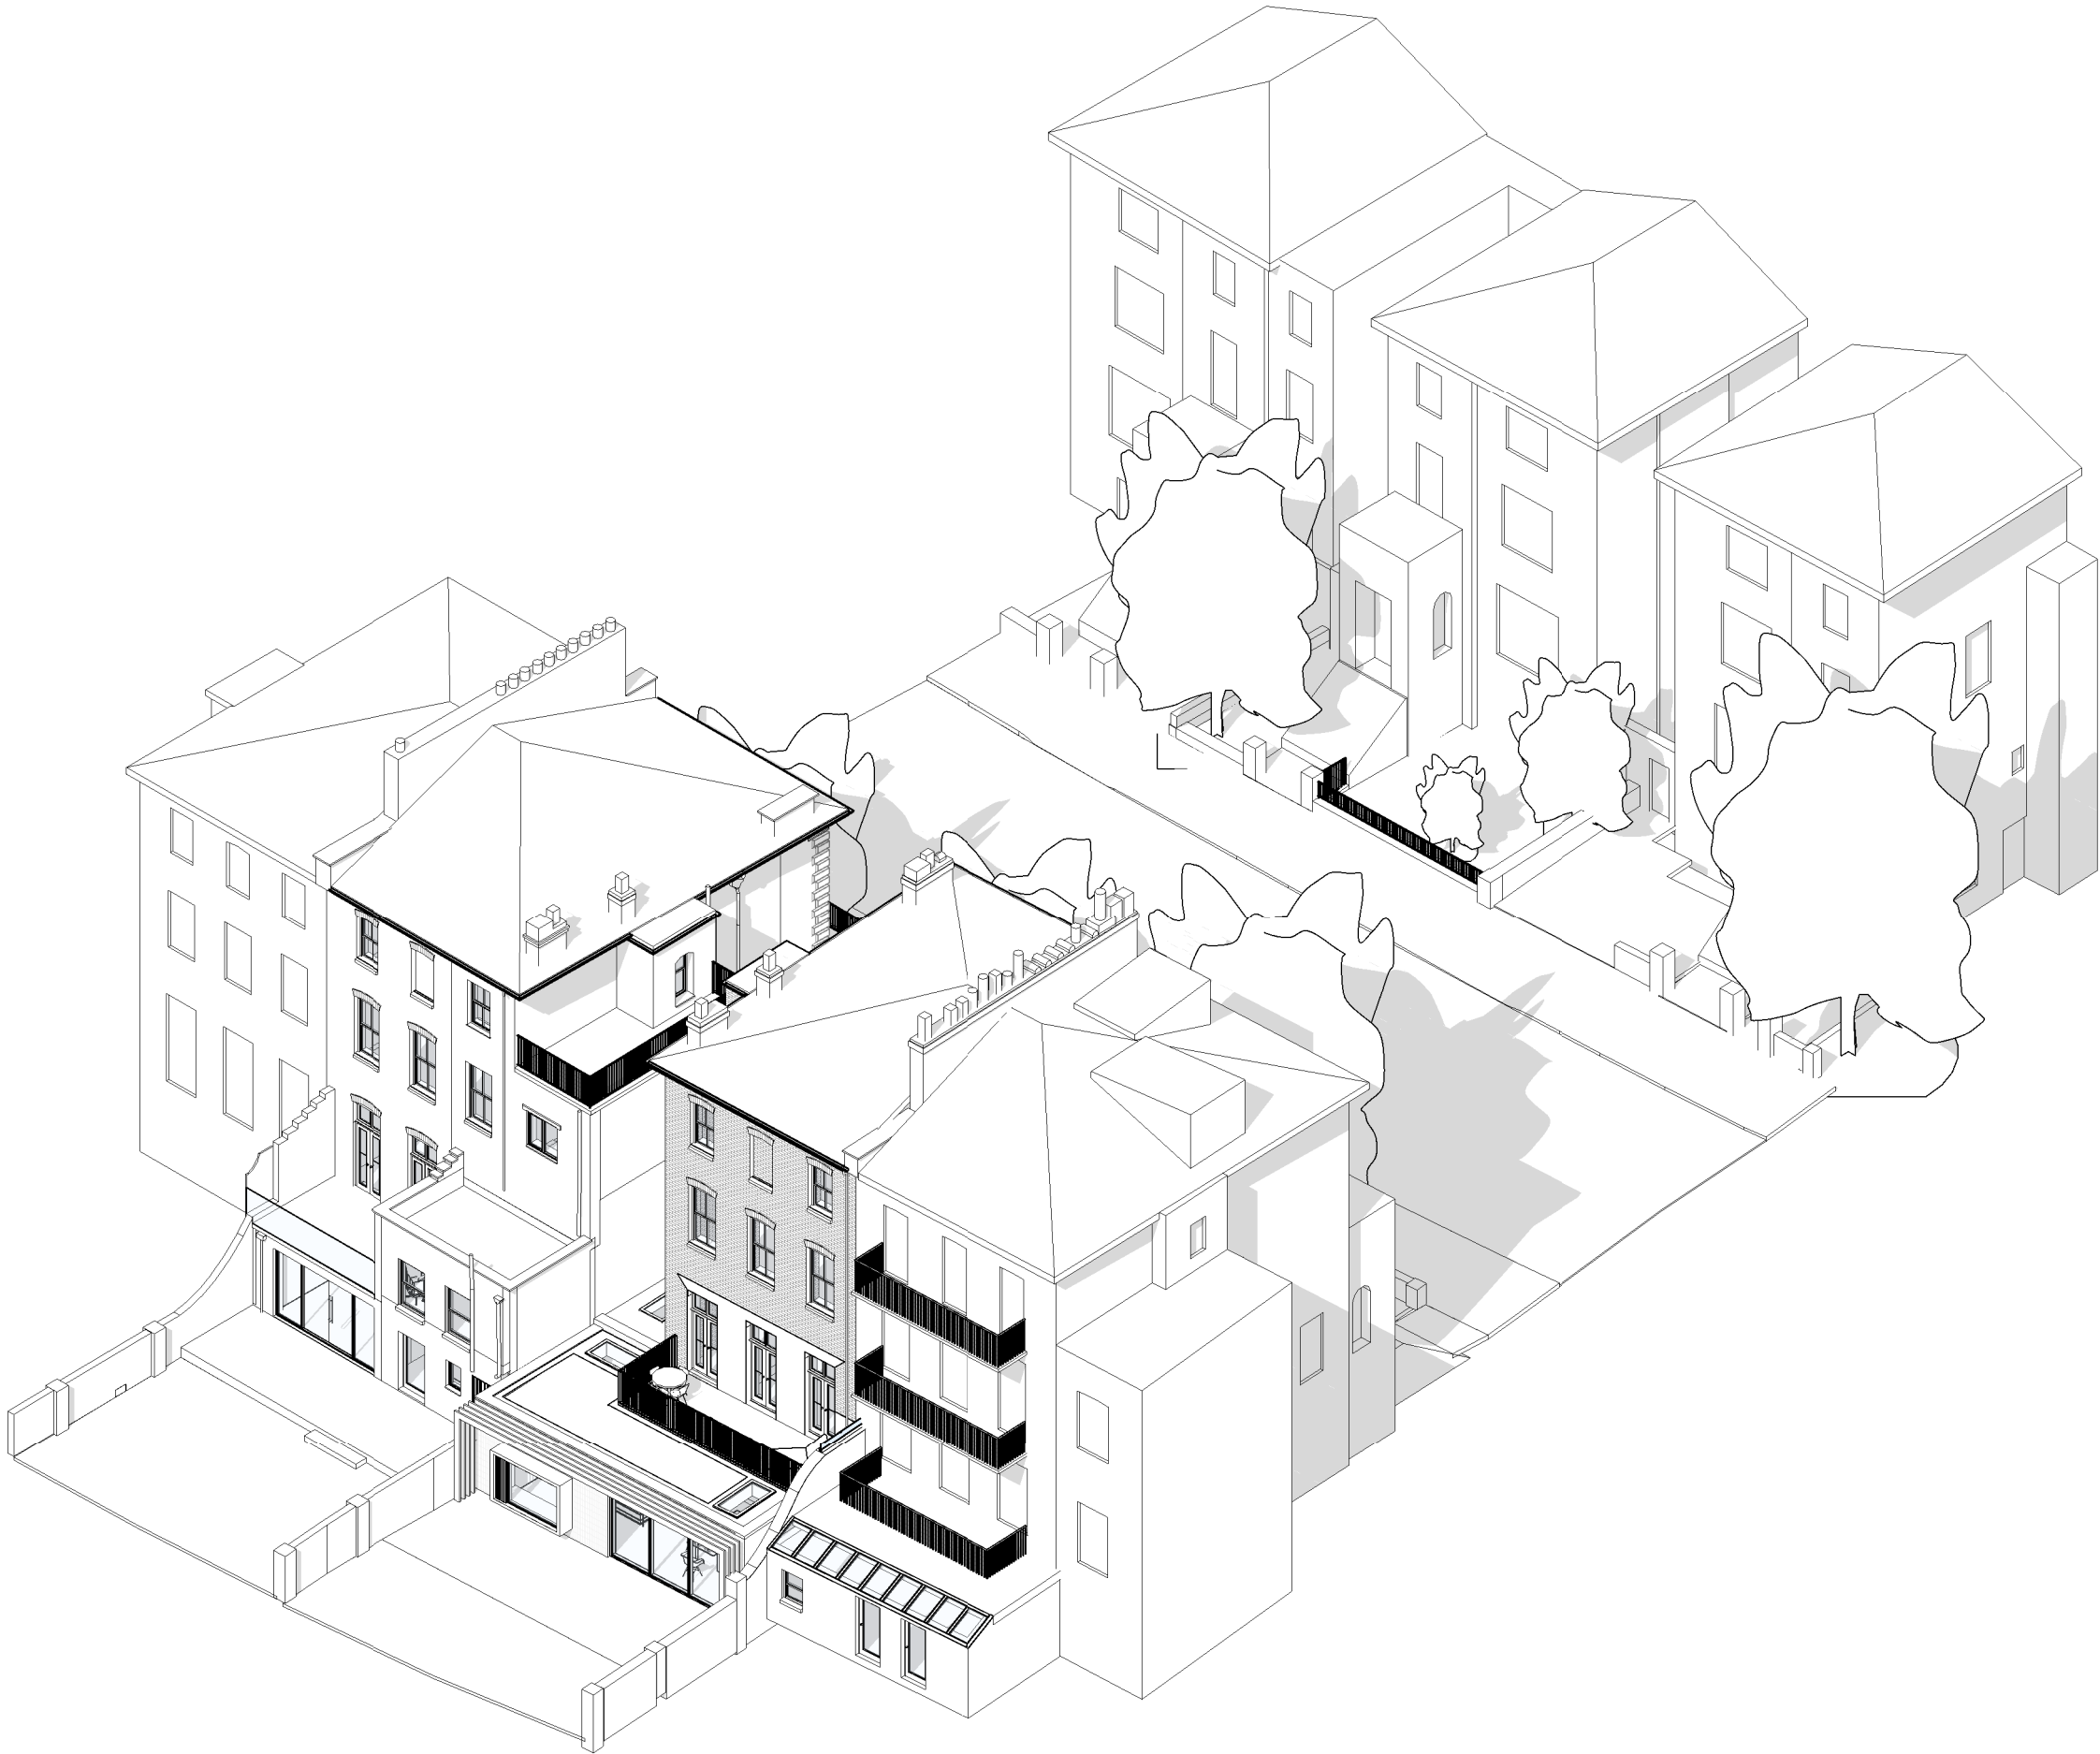

Proposed 3D View - Rear Axo

P02 29/03/2022 Revised with removal of car charging point.
P01 08/12/2021 Issued for Planning

STATUS	REV	DATE	DESCRIPTION	REVISED BY
CLIENT				DO
Audrey & Jonathan Stevens				CHECKED BY
				SC
ORIGINATOR NO				1214

CONSULTANT	<div>E2</div> <div>E2 Architecture+Interiors Unit 57 ContainerVile 1 Emma Street London E2 9FP 02071832285 studio@e2architecture.com</div>
www.e2architecture.com	

PROJECT	Buckland Crescent 27a Buckland Crescent Belsize Park, London NW3 5DH
---------	---

DRAWING TITLE	Proposed 3D View - Rear Axo
---------------	-----------------------------

SUITABILITY STATUS PL : PLANNING	SCALE @ A3
-------------------------------------	---------------

PROJECT ORIGINATOR ZONE LEVEL TYPE ROLE CLASSIFICATION NUMBER	REVISION
1214-E2-0150	P02



Proposed 3D View - Rear Garden

C:\Users\David Oboro\Dropbox\1214-Buckland Crescent\BIM\Revit\1214 - Buckland Crescent.rvt
Responsibility is not accepted for errors made by others in scaling from this drawing.
All construction information should be taken from figured dimensions only.



P02 29/03/2022 Revised with removal of car charging point.
P01 08/12/2021 Issued for Planning

STATUS	REV	DATE	DESCRIPTION	REVISED BY
CLIENT				DO
Audrey & Jonathan Stevens				CHECKED BY
				SC
				ORIGINATOR NO
				1214

CONSULTANT	 <div>E2 Architecture+Interiors Unit 57 ContainerVile 1 Emma Street London E2 9FP 02071832285 studio@e2architecture.com</div>
www.e2architecture.com	

PROJECT
Buckland Crescent
27a Buckland Crescent
Belsize Park, London
NW3 5DH

DRAWING TITLE
Proposed 3D View - Rear Garden View

SUITABILITY STATUS PL : PLANNING	SCALE @ A3	REVISION P02
PROJECT ORIGINATOR ZONE LEVEL TYPE ROLE CLASSIFICATION NUMBER 1214-E2-0151		