


Notes:

Figured Dimensions take precedence over scaling.
Check all measurements against scale below.
All dimensions to be checked and verified on site prior to being put in hand.
Better to ask once than build twice: If in doubt? ASK.

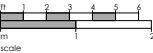

Rev.	Date	Dwn.	Description
-	10.09.21	GMH	Issued as part of Application for Certificate of Lawful Use (Proposed) to merge Lower & Upper Ground Apartments.
A	28.03.22	GMH	Issued for Pre-Application Review.
B	08.04.22	GMH	Issued as part of Householder Planning Application to London Borough of Camden.

ALL DESIGNS & DRAWINGS COPYRIGHT(c) Morgan-Harris Architects Ltd.

CLIENT

morganharrisarchitects

t 020 8441 8337
m 07813 810 230
e studio@morganharrisarchitects.com
w www.morganharrisarchitects.com

Orleans Lodge
Richmond Road
Twickenham
TW1 388

private: contact via mha


PURPOSE OF ISSUE

- Information ☐
- Comment ☐
- Consents ☒
- Building Control ☐
- Tender ☐
- Contract ☐
- Construction ☐

17 Hampstead Hill Gardens


Proposed:
Upper Ground Floor Plan

Scale(s):	Date:	Dwn. by:	Chd. by:
1:50 @ A1	21.08.21	GMH	GMH
1:100 @ A3			
Project No.:	Drawing No.:		Rev.:
AG273	002-02		(B)

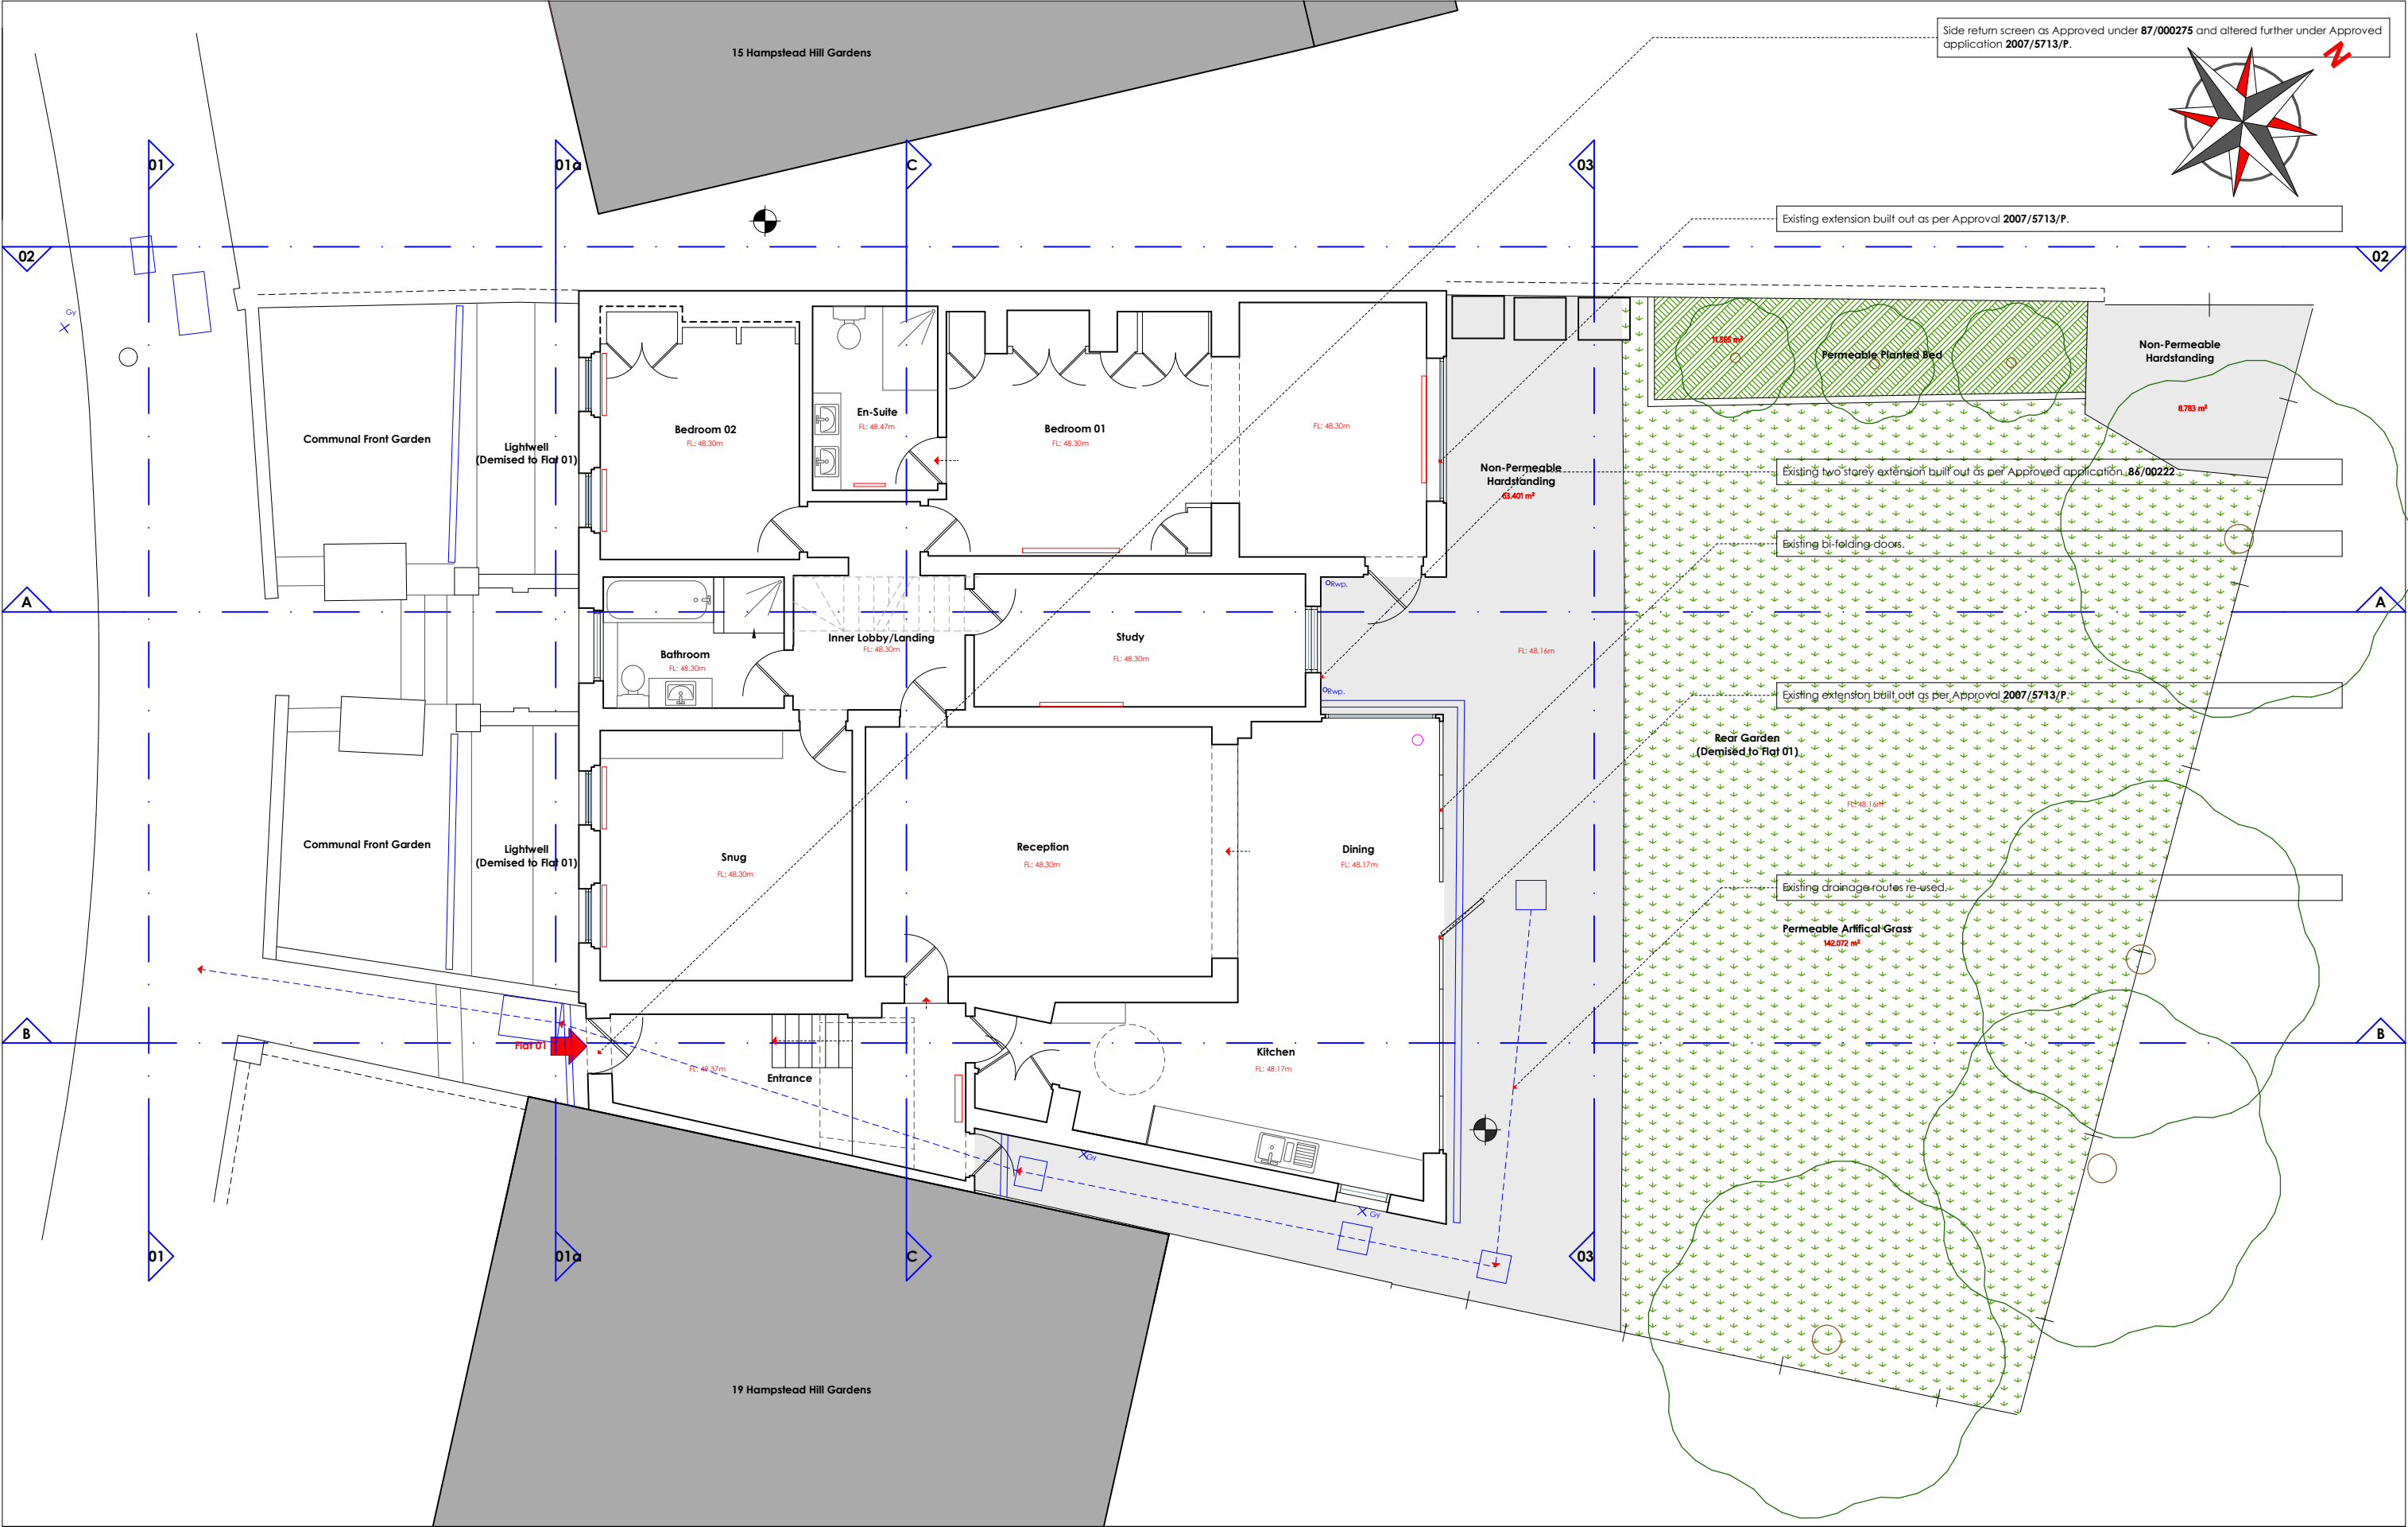

Notes:

Figured Dimensions take precedence over scaling.
Check all measurements against scale below.
All dimensions to be checked and verified on site prior to being put in hand.
Better to ask once than build twice: if in doubt ASK.

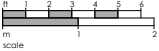

Rev.	Date	Dwn.	Description
-	10.09.21	GMH	Issued as part of Application for Certificate of Lawful Use (Proposed) to merge Lower & Upper Ground Apartments.
A	28.03.22	GMH	Issued for Pre-Application Review.
B	08.04.22	GMH	Issued as part of Householder Planning Application to London Borough of Camden.

ALL DESIGNS & DRAWINGS COPYRIGHT(c) Morgan-Harris Architects Ltd.

CLIENT

morganharrisarchitects

t 020 8441 8337
m 07813 810 230
e studio@morganharrisarchitects.com
w www.morganharrisarchitects.com

Orleans Lodge
Richmond Road
Twickenham
TW1 388

private: contact via mha


PURPOSE OF ISSUE

- Information ☐
- Comment ☐
- Consents ☒
- Building Control ☐
- Tender ☐
- Contract ☐
- Construction ☐

17 Hampstead Hill Gardens


Existing:
Lower Ground Floor Plan

Scale(s):	Date:	Dwn. by:	Chd. by:
1:50 @ A1 1:100 @ A3	21.08.21	GMH	GMH
Project No.:	Drawing No.:	Rev.:	
AG273	001-01	(B)	

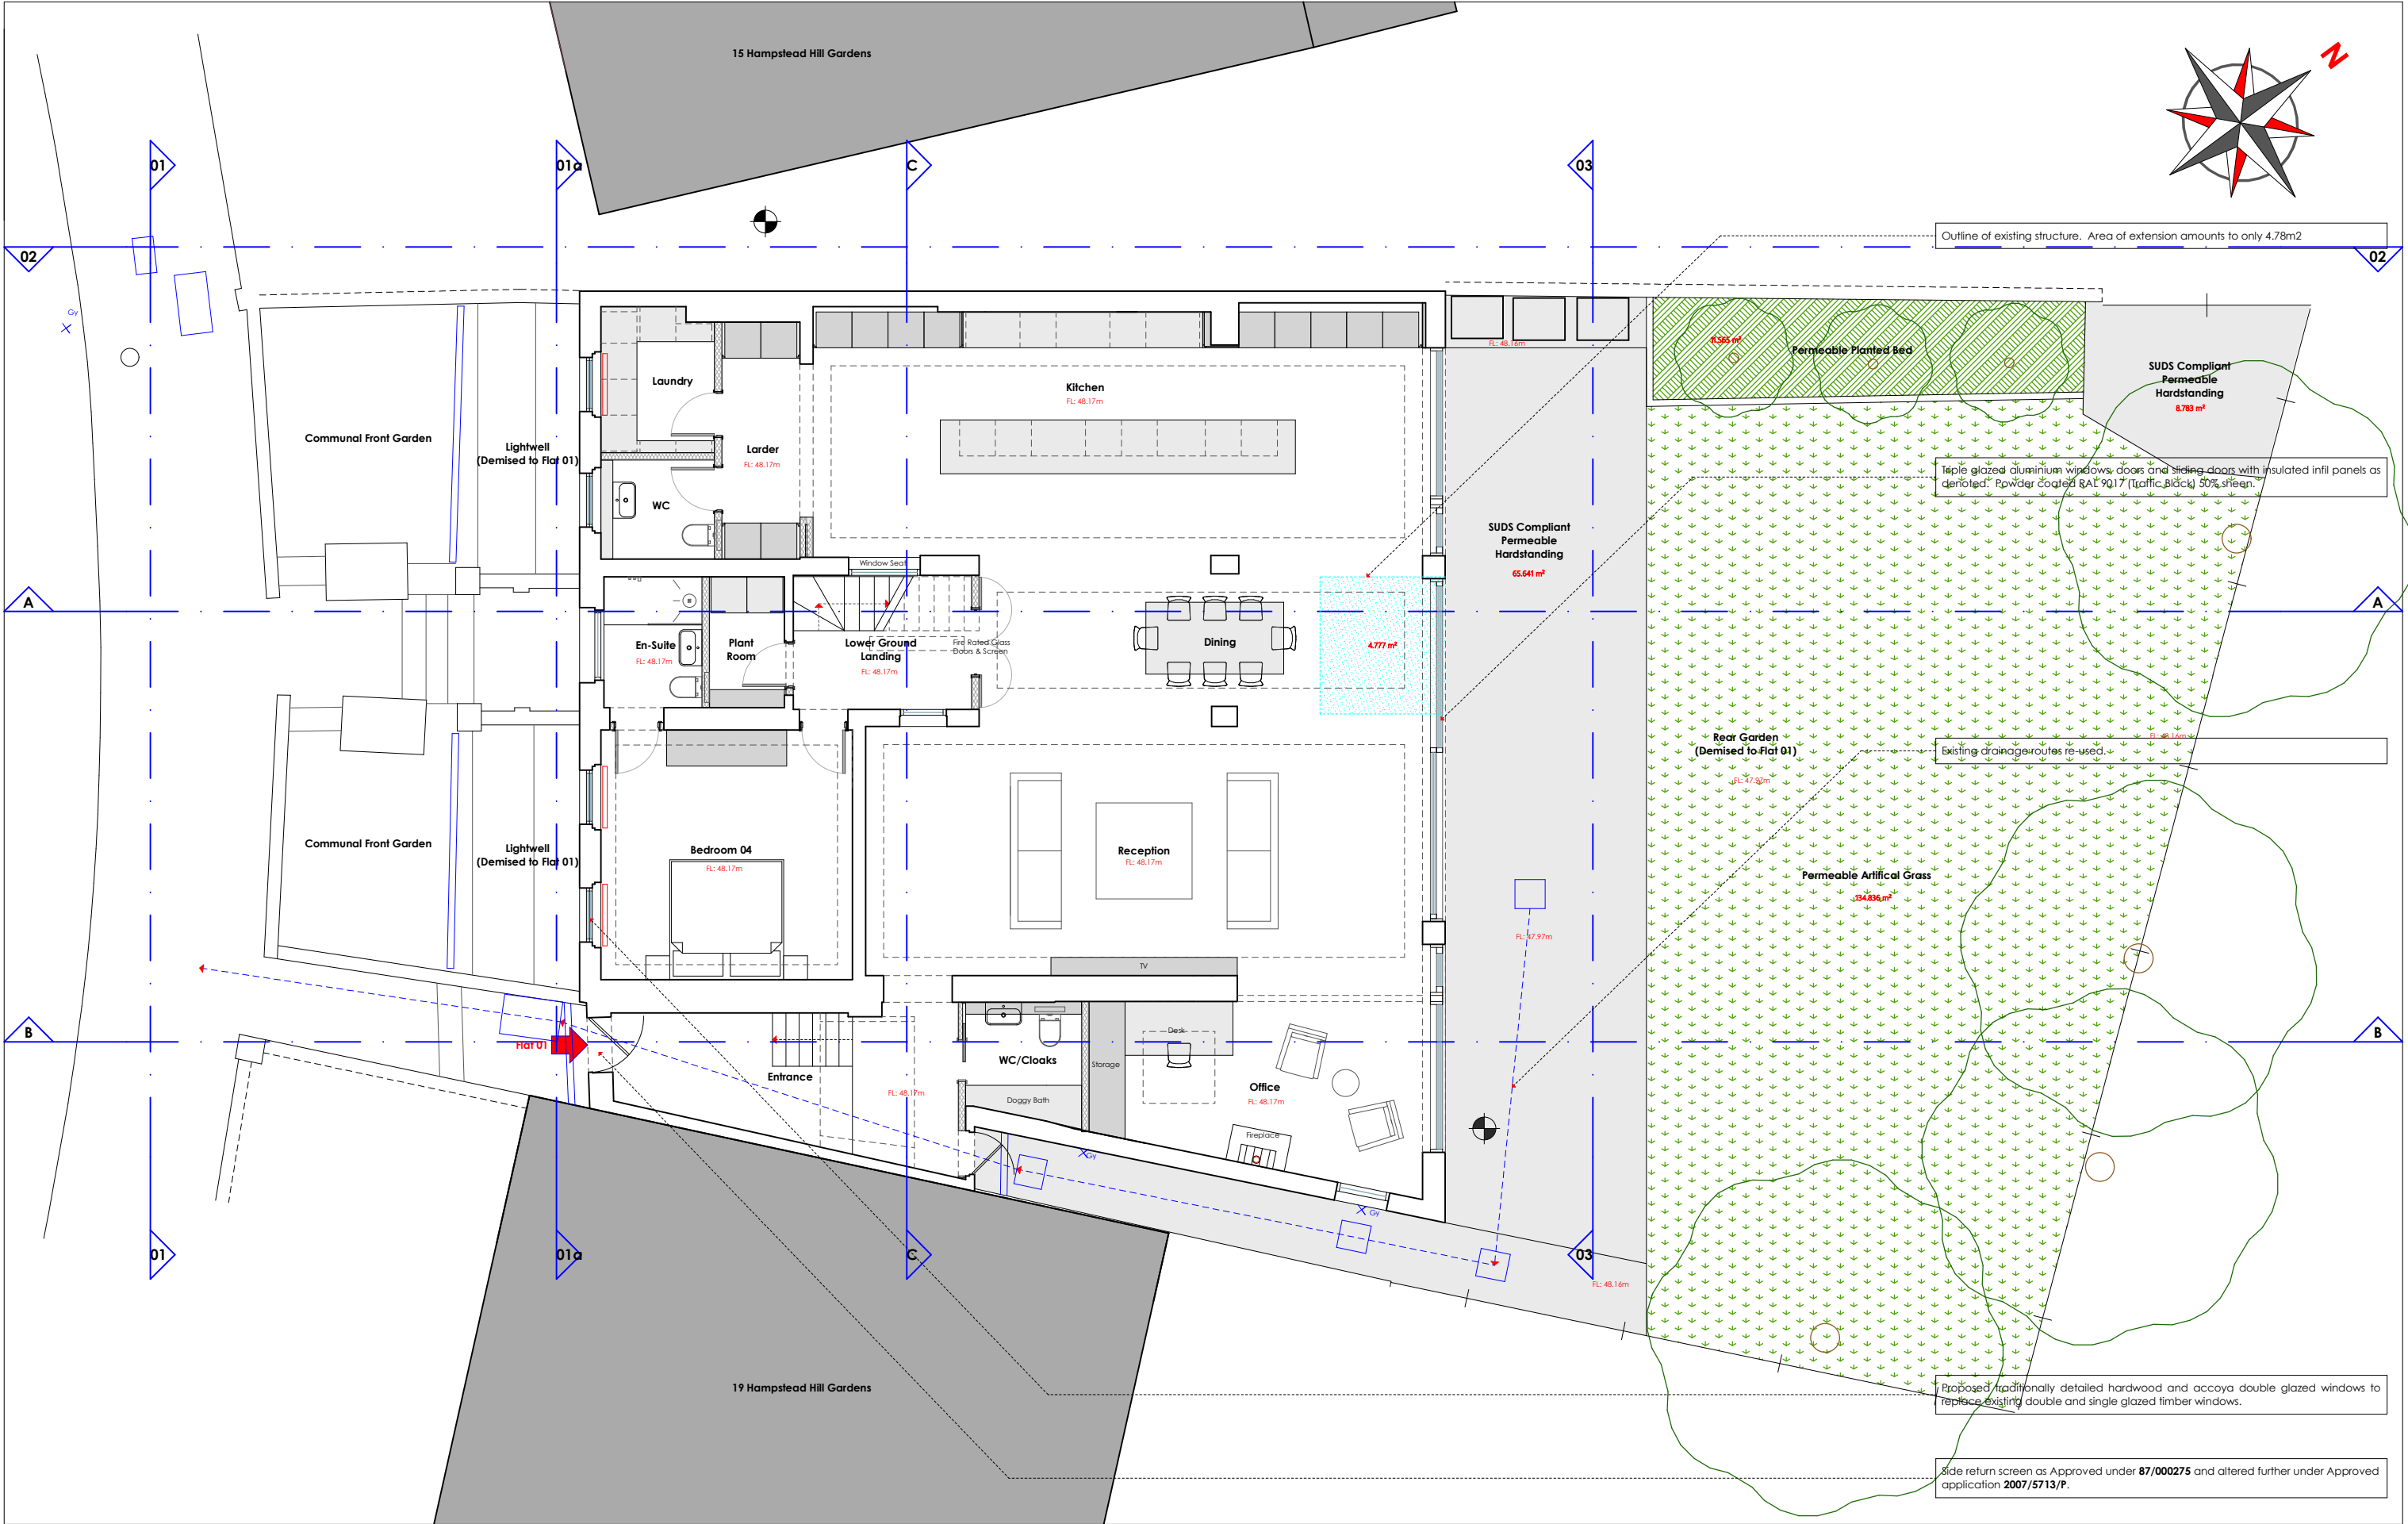

Notes:

Figured Dimensions take precedence over scaling.
Check all measurements against scale below.
All dimensions to be checked and verified on site prior to being put in hand.
Better to ask once than build twice: if in doubt ASK.

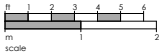

Rev.	Date	Dwn.	Description
-	10.09.21	GMH	Issued as part of Application for Certificate of Lawful Use (Proposed) to merge Lower & Upper Ground Apartments.
A	28.03.22	GMH	Issued for Pre-Application Review.
B	08.04.22	GMH	Issued as part of Householder Planning Application to London Borough of Camden.

ALL DESIGNS & DRAWINGS COPYRIGHT(c) Morgan-Harris Architects Ltd.

private: contact via mha

CLIENT

morganharrisarchitects

t 020 8441 8337
m 07813 810 230
e studio@morganharrisarchitects.com
w www.morganharrisarchitects.com

Orleans Lodge
Richmond Road
Twickenham
TW1 388

PURPOSE OF ISSUE

- Information ☐
- Comment ☐
- Consents ☒
- Building Control ☐
- Tender ☐
- Contract ☐
- Construction ☐

17 Hampstead Hill Gardens

Proposed:
Lower Ground Floor Plan

Scale(s):	Date:	Dwn. by:	Chd. by:
1:50 @ A1	21.08.21	GMH	GMH
1:100 @ A3			
Project No.:	Drawing No.:		Rev.:
AG273	001-02		(B)

