




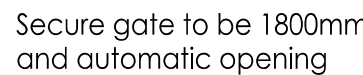


NOTE:
All flats to achieve Lifetime Homes Standards.
Please refer to section 7.32 of the Design
Planning and Access statement for full detail.

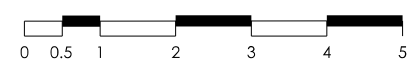

- ① Existing church wall with steel railings to 2.1m
- ② Secure access gate
- ③ Low brick wall with steel railings to 1.2m
- ▲ Entrance
- Indicative cooling unit location

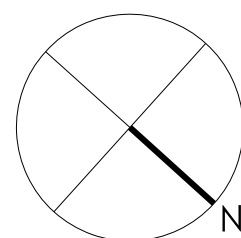


© PCKO 2010

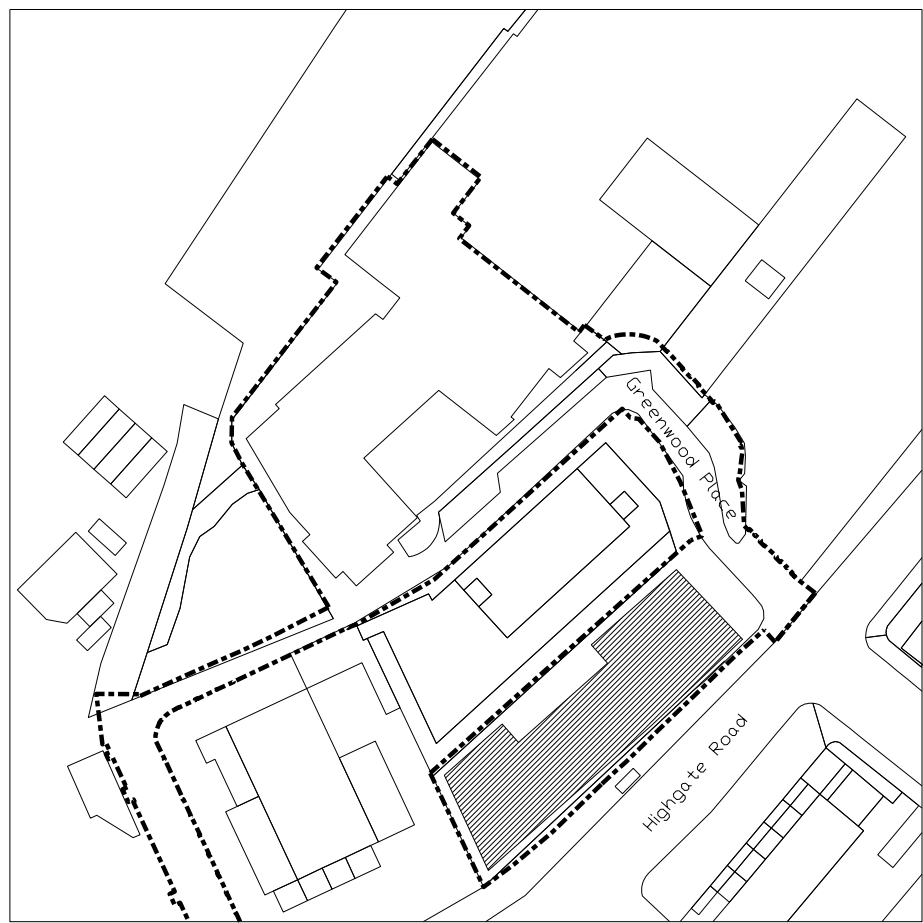

KEY PLAN

1:1250

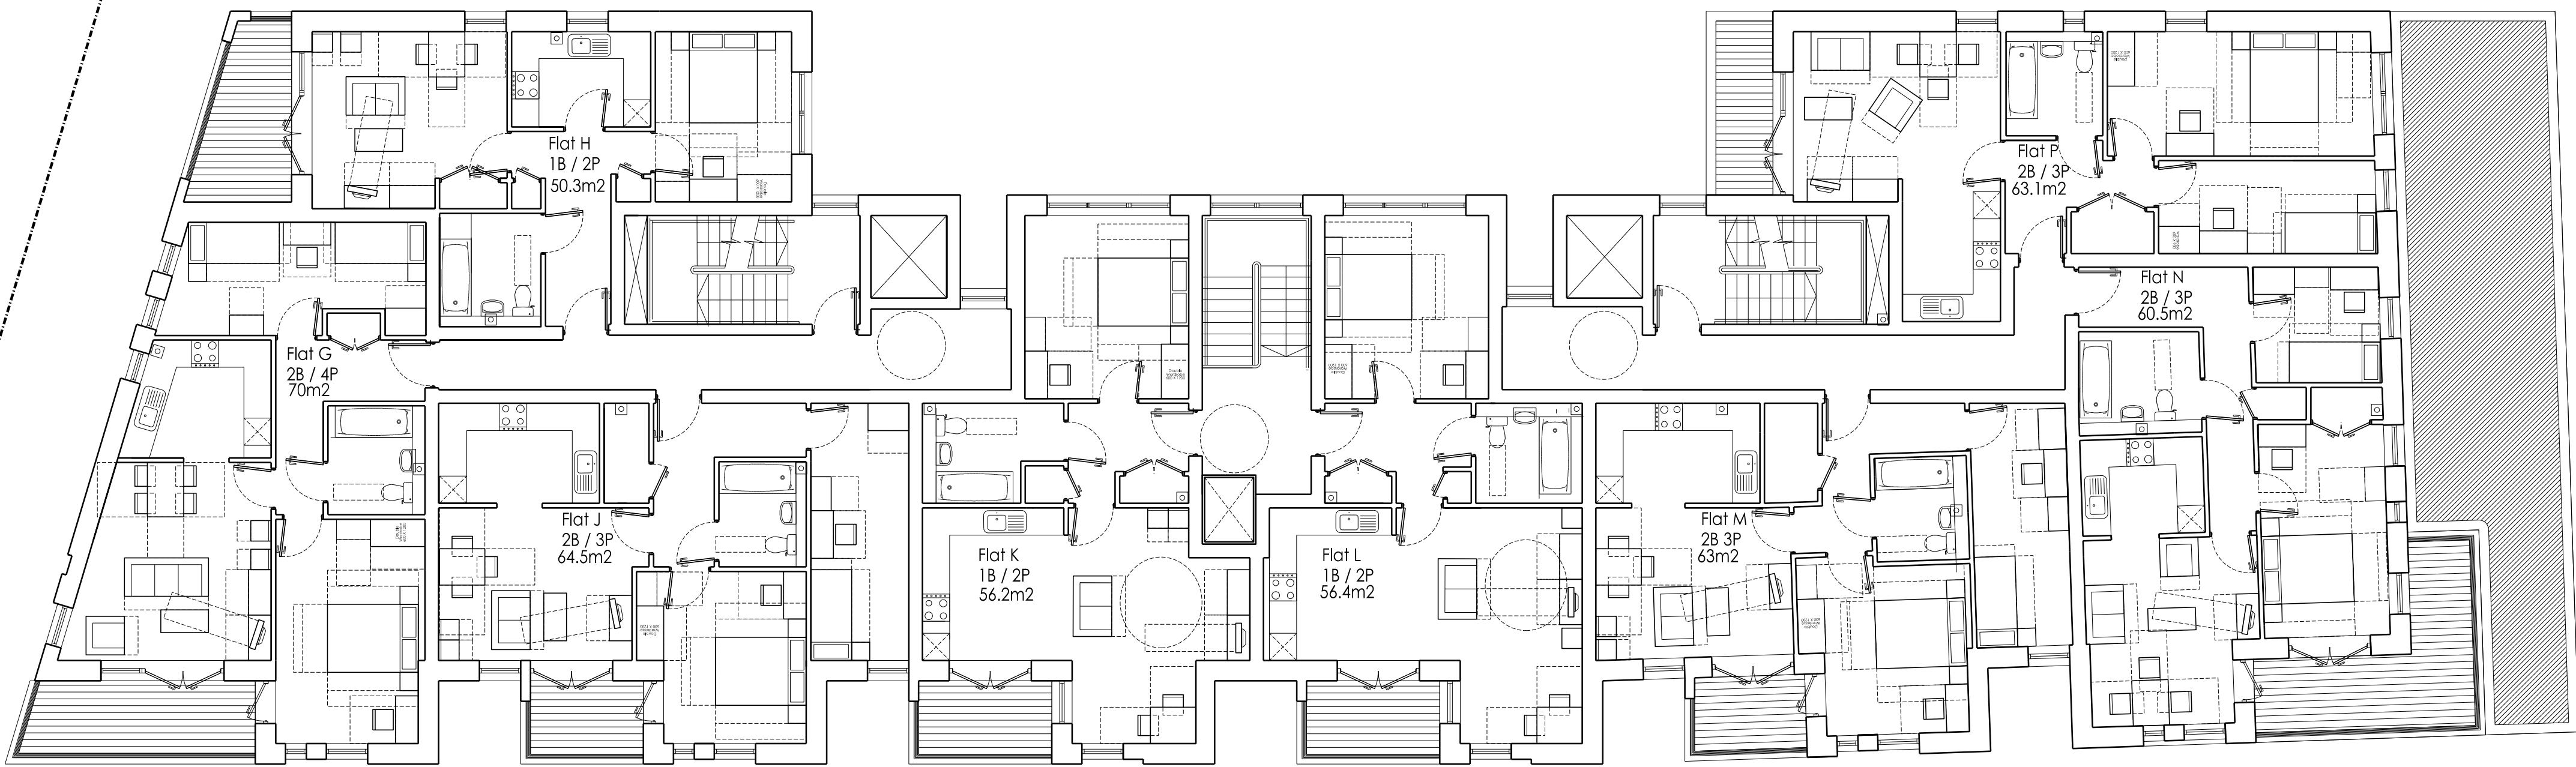

GENERAL NOTES

FLATTED DIMENSIONS ARE GIVEN TO STRUCTURE UNLESS INDICATED OTHERWISE.
ALL DIMENSIONS TO BE CHECKED ON SITE PRIOR TO COMMENCEMENT OF WORK.
DRAWINGS TO BE READ IN CONJUNCTION WITH ALL OTHER ARCHITECTURAL DRAWINGS, CONDITIONS AND SPECIALISTS DRAWINGS, CONSTRUCTION NOTES, SPECIFICATIONS AND EMPLOYER'S REQUIREMENTS WHERE APPLICABLE.
ANY DISCREPANCY MUST BE BROUGHT TO THE ATTENTION OF PCKO IF IN DOUBT. ASK FOR CLARIFICATION PRIOR TO THE DRAWING BEING USED.
THESE DRAWINGS ARE UNDER THE COPYRIGHT OF PCKO ARCHITECTS LIMITED. PLEASE OBTAIN PERMISSION BEFORE COPYING.
THESE DRAWINGS ARE FOR INFORMATION ONLY. THEY ARE NOT TO BE USED FOR CONSTRUCTION OR FOR ANY OTHER PURPOSE.
ALL STRUCTURAL ELEMENTS ARE SHOWN INDICATIVELY. FOR ALL ELEMENTS OF STRUCTURE REFER TO STRUCTURAL DRAWINGS AND SPECIFICATIONS FOR THE FRAMEWORK DESIGN, DETAIL AND SPECIFICATION.
ALL MECHANICAL AND ELECTRICAL ELEMENTS ARE SHOWN INDICATIVELY FOR ALL ARE REGULATIONS REFER TO BUILDING SERVICES ENGINEERS AND SPECIALIST SUB CONTRACTORS DESIGN, DETAIL AND SPECIFICATION.

NOTE:
All flats to achieve Lifetime Homes Standards.
Please refer to section 7.32 of the Design
Planning and Access statement for full detail.

DATE	REV	DESCRIPTION	BY	CHECKED
------	-----	-------------	----	---------



45 - 51 LOWLANDS ROAD
HARROW - ON - THE - HILL
MIDDLESEX HA1 - 3AW
TEL: 0208 - 864 - 7330
WWW.PCKO.CO.UK

ARCHITECTS INTERIOR DESIGNERS
MASTER PLANNERS URBAN DESIGNERS

CLIENT LB Camden

PROJECT Greenwood Place

DRAWING TITLE First Floor Plan
Highgate Site

STATUS PLANNING

SCALE 1:100@A1 1:200@A3

DRAWN BY TM


DATE 2013.08

CHECKED BY GM

DRAWING NO. PL 111


REVISION /

© PCKO 2010

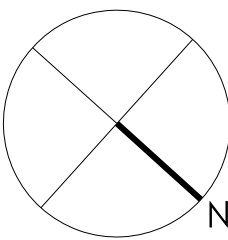



NOTE:
All flats to achieve Lifetime Homes Standards.
Please refer to section 7.32 of the Design
Planning and Access statement for full detail.

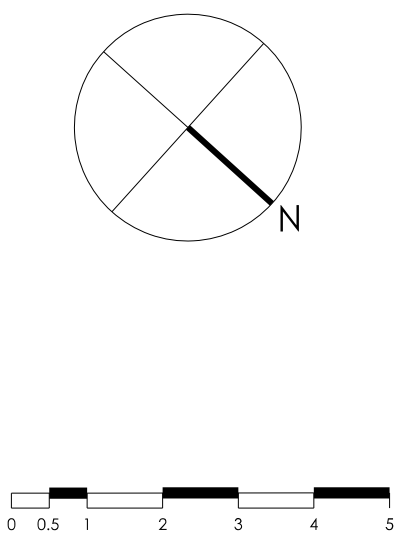


© PCKO 2010



NOTE:
All flats to achieve Lifetime Homes Standards.
Please refer to section 7.32 of the Design
Planning and Access statement for full detail.

[illegible]

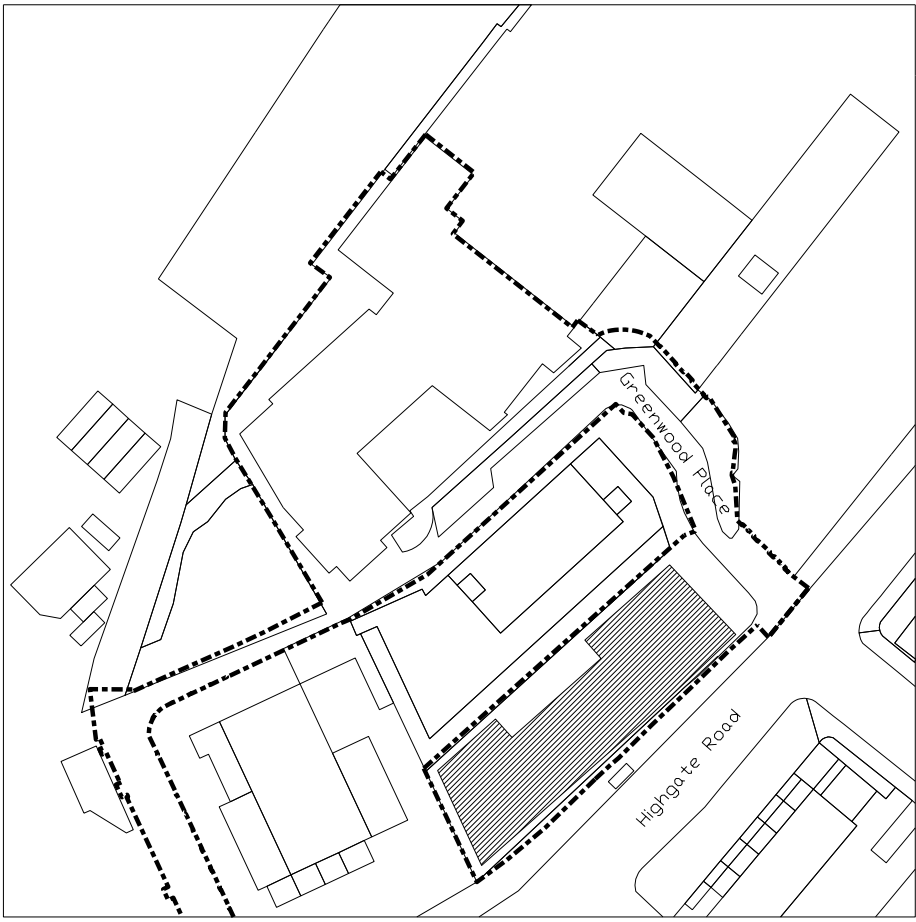


KEY PLAN
1:1250

GENERAL NOTES

ALL DRAWINGS ARE TO BE CHECKED ON SITE PRIOR TO COMMENCEMENT OF WORK.
DRAWINGS TO BE READ IN CONJUNCTION WITH ALL ARCHITECTURAL DRAWINGS, CONDITIONS AND SPECIALISTS DRAWINGS, CONSTRUCTION NOTES, SPECIFICATIONS AND EMPLOYER'S REQUIREMENTS WHERE APPLICABLE.
ANY DISCREPANCY MUST BE BROUGHT TO THE ATTENTION OF PCKO, IF IN DOUBT, ASK.
ANY MODIFICATION TO THE DRAWING MUST BE CARRIED OUT BY PCKO.
THE DRAWING REMAINS UNDER THE COPYRIGHT OF PCKO ARCHITECTS LIMITED. PLEASE OBTAIN PERMISSION BEFORE COPYING.
THREE SETS OF CONSTRUCTION INFORMATION (FLOOR LIGHT GAUGE, FLOOR ALL ELEVANTS OF FRAME INCLUDING SLOPE, LOCATION, NO. OF LIGHTS, NO. OF LIGHTS AND NO. OF LIGHTS TO BE TO FRAME) MUST BE SUBMITTED TO THE CLIENT.
ALL STRUCTURAL ELEMENTS ARE SHOWN INDICATIVELY FOR ALL ELEMENTS OF STRUCTURE REFER TO STRUCTURAL ENGINEER AND SPECIALIST CONTRACTOR FOR MORE DETAILED DESIGN AND SPECIFICATION.
ALL MECHANICAL AND ELECTRICAL ELEMENTS ARE SHOWN INDICATIVELY FOR ALL ELEMENTS REFER TO BUILDING SERVICES ENGINEER AND SPECIALIST SUB-CONTRACTOR FOR MORE DETAILED DESIGN AND SPECIFICATION.


NOTE:
All flats to achieve Lifetime Homes Standards.
Please refer to section 7.32 of the Design Planning and Access statement for full detail.

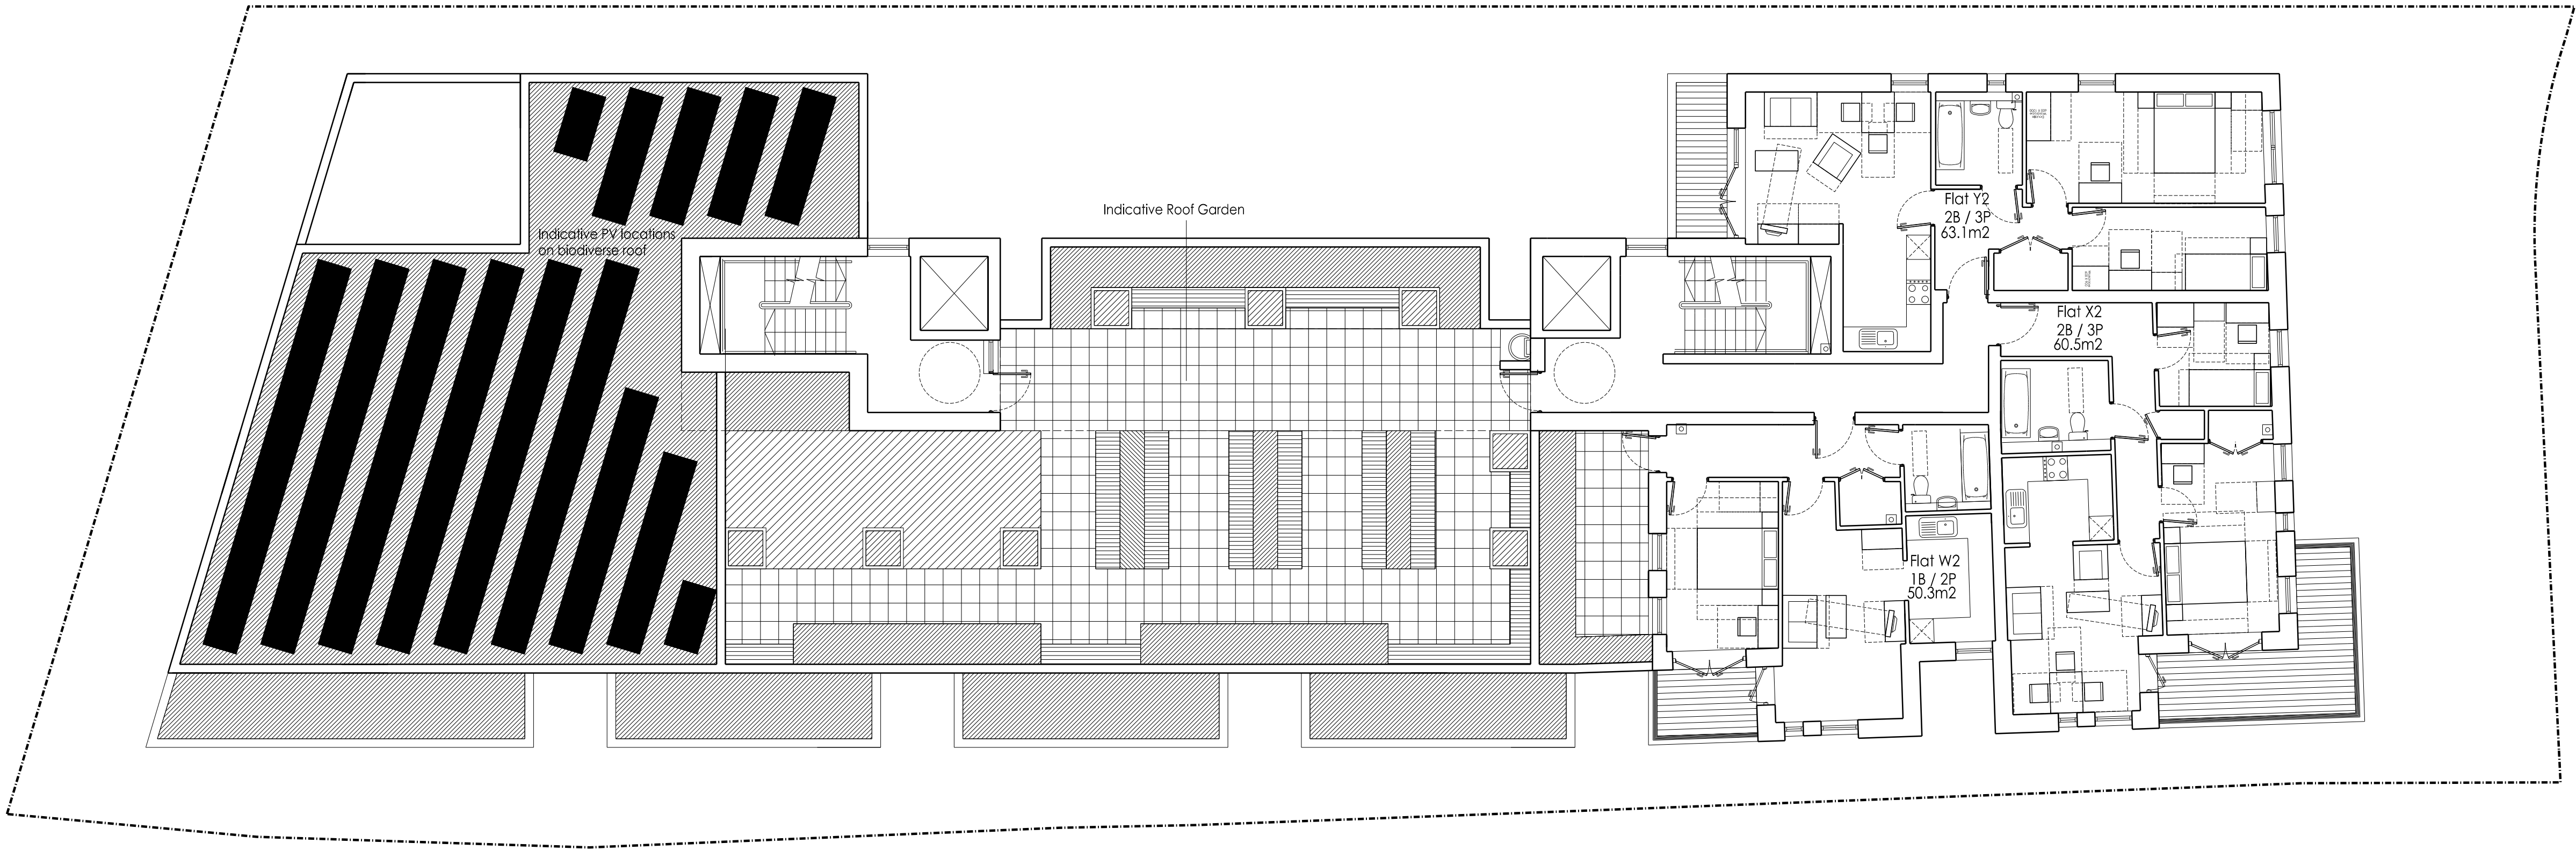

29.11.13	A	INDICATIVE ROOF TO SOLAR/PV PANELS INDICATED	PH	PH
DATE	REV	DESCRIPTION	BY	CHECKED
<div><div>PCKO</div><div>ARCHITECTS MASTER PLANNERS INTERIOR DESIGNERS URBAN DESIGNERS</div></div>		45 - 51 LOWLANDS ROAD HARROW - ON - THE - HILL MIDDLESEX - HA1 - 3AW TEL: 0208 - 864 - 7330 www.pckoco.uk		
		LB Camden		
		Greenwood Place		
		5th Floor Plan Highgate Site		
		PLANNING		
SCALE	1:100@A1 1:200@A3	DRAWN BY	TM	
DATE	2013.08	CHECKED BY	GM	
DRAWING NO.	PL 114	REVISION	A	
© PCKO 2010				



NOTE:
All flats to achieve Lifetime Homes Standards.
Please refer to section 7.32 of the Design
Planning and Access statement for full detail.

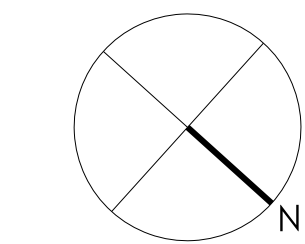



NOTE:
All flats to achieve Lifetime Homes Standards.
Please refer to section 7.32 of the Design
Planning and Access statement for full detail.



FIGURED DIMENSIONS ARE TAKEN TO STRUCTURE UNLESS INDICATED OTHERWISE. ALL DIMENSIONS TO BE CHECKED ON SITE PRIOR TO COMMENCEMENT OF WORK. DRAWING TO BE READ IN CONJUNCTION WITH ALL OTHER ARCHITECTS' DRAWINGS, CONSULTANTS' AND SPECIALISTS' DRAWINGS, CONSTRUCTION NOTES, SPECIFICATIONS AND EMPLOYER'S REQUIREMENTS WHERE APPLICABLE.


ANY DISCREPANCY MUST BE BROUGHT TO THE ATTENTION OF THE P.E. IF IN DOUBT. AS: ANY MODIFICATION TO THIS DRAWING MUST BE CARRIED OUT BY P.E. ONLY.

THIS DRAWING REMAINS UNDER THE COPYRIGHT OF GUYANA ARCHITECTS' LIMITED, PLEASE FORM PERMISSION BEFORE COPYING.


WHERE METHOD OF CONSTRUCTION INCORPORATES TWIRLBUCKET CEMENT, STEEL FRAME ALL ELEMENTS OF FRAME INCLUDING STUDS, JOISTS, NOGGLS, BEARING, LINTLS, TRUSSESS AND WORK BEARING TO BE IN ACCORDANCE WITH THE STRUCTURE CODE OF PRACTICE.


ALL STRUCTURAL ELEMENTS ARE SHOWN INCAPITALLY. FOR ALL ELEMENTS OF STRUCTURE REFER TO STRUCTURAL ENGINEERS' AND SPECIALIST SUB-CONTRACTORS' DESIGN, DETAIL AND SPECIFICATION.

MECHANICAL AND ELECTRICAL INSTALLATIONS TO BE IN ACCORDANCE WITH THE INSTALLATIONS REFER TO BUILDING SERVICES ENGINEERS' AND SPECIALIST SUB-CONTRACTORS' DESIGN, DETAIL AND SPECIFICATION.

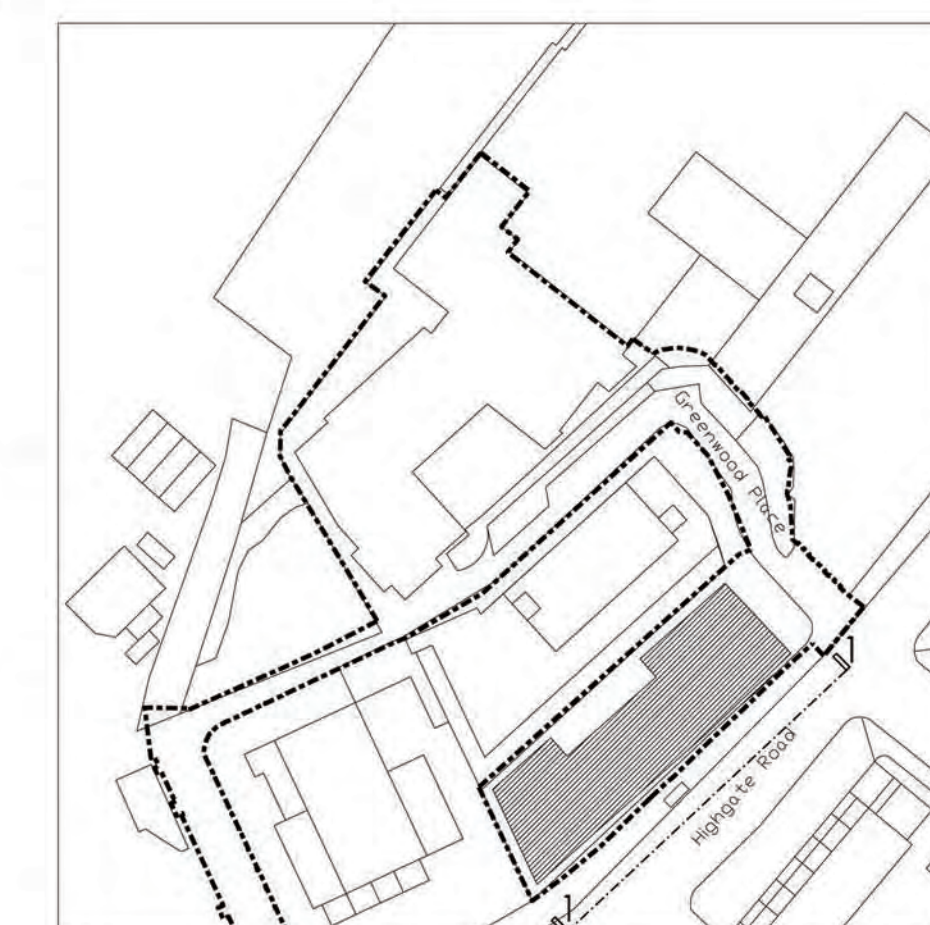

1:1250

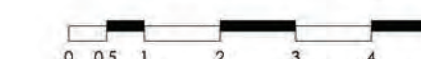[illegible]

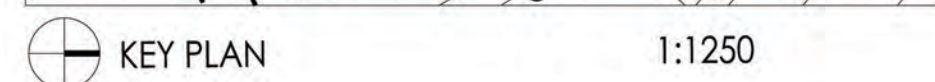

1:1250

+21.825 ▼

+18.825 ▼

+15.825

+12.825 ▼

+9.825 ▼

+6.825 ▼

+3.825 ▼

+/-0.0

GREENWOOD PLACE NORTH ELEVATION 2-2

Highgate Road

Social Enterprise

Way Finding Zone

A&A Storage

▼ +21.825

▼ +18.825

▼ +15.825

▼ +12.825

▼ +9.825

▼ +6.825

▼ +3.825

+0.825

A&A Storage

Residential

Highgate Road

Ellisfield House

SOUTH ELEVATION 3-3

GENERAL NOTES

FIGURED DIMENSIONS ARE TAKEN TO STRUCTURE UNLESS INDICATED OTHERWISE. ALL DIMENSIONS TO BE CHECKED ON SITE PRIOR TO COMMENCEMENT OF WORK. DRAWINGS TO BE READ IN CONJUNCTION WITH ALL OTHER ARCHITECTS' DRAWINGS, CONSULTANTS AND SPECIALISTS' DRAWINGS, CONSTRUCTION NOTES, SPECIFICATIONS AND EMPLOYER'S REQUIREMENTS WHERE APPLICABLE.

ANY DISCREPANCY MUST BE BROUGHT TO THE ATTENTION OF PKC. IF IN DOUBT, ASK. ANY MODIFICATION TO THIS DRAWING MUST BE CARRIED OUT BY PKC.

THIS DRAWING REMAINS UNDER THE COPYRIGHT OF PKC ARCHITECTS LIMITED. PLEASE OBTAIN PERMISSION BEFORE COPYING.

WHERE METHOD OF CONSTRUCTION INCORPORATES TIMBER/JUG GAUGE STEEL FRAME, ALL ELEMENTS OF FRAME INCLUDING STUD LOCATIONS, NOGGINGS, SHEARING, UNITS, TRUSSES AND WIND BRACING TO BE SHOWN IN CONSTRUCTION DRAWINGS. WHERE CONSTRUCTION OF FRAME IS NOT TO BE SHOWN IN CONSTRUCTION DRAWINGS, ALL STRUCTURAL ELEMENTS ARE SHOWN INDICATIVELY. FOR ALL ELEMENTS OF STRUCTURE REFER TO STRUCT ENGINEERS' AND SPECIALIST SUB-CONTRACTORS' DRAWINGS, DETAIL AND SPECIFICATION.

FOR ALL ELEMENTS OF STRUCTURE REFER TO STRUCT ENGINEERS' AND SPECIALIST SUB-CONTRACTORS' DRAWINGS, DETAIL AND SPECIFICATION.

FOR ALL BUILDING SERVICES REFER TO BUILDING SERVICES ENGINEERS' AND SPECIALIST SUB-CONTRACTORS' DRAWINGS, DETAIL AND SPECIFICATION.

DATE	REV	DESCRIPTION	BY	CHKD
			45-51 LOWLANDS ROAD HARROW - ON - THE - MIDDLESEX HA1 - 3 TEL: 0208 - 864 - 7 www.pck.co.uk	
ARCHITECTS MASTER PLANNERS			INTERIOR DESIGN URBAN DESIGN	
CLIENT				
LB Camden				
PROJECT				
Greenwood Place				
DRAWING TITLE				
Proposed Elevations Highgate Centre				
PLANNING				
SCALE: 1:100@A1 1:200@A3			DRAWN BY	
DATE			CHECKED BY	
2013.06			PH	
DRAWING NO.				REVISION
PL 211				/

© PCKO

ALL DIMENSIONS ARE TAKEN TO STRUCTURE UNLESS INDICATED OTHERWISE.
ALL MEASUREMENTS TO BE CHECKED ON SITE PRIOR TO COMMENCEMENT OF WORK.
DRAWING TO BE READ IN CONJUNCTION WITH ALL OTHER ARCHITECTS' DRAWINGS, CONSULTANTS AND SPECIALISTS' DRAWINGS, CONSTRUCTION NOTES, SPECIFICATIONS AND EMPLOYERS' REQUIREMENTS WHERE APPLICABLE.
ANY DISCREPANCY MUST BE BROUGHT TO THE ATTENTION OF P.O. IF IN DOUBT, AS:
ANY VARIATION TO THE DRAWING MUST BE CARRIED OUT BY FCED.
THIS DRAWING REMAINS UNDER THE COPYRIGHT OF P.O. ARCHITECTS LIMITED. PLEASE OBTAIN PERMISSION BEFORE COPYING.
WHERE THE SCOPE OF CONSTRUCTION INCORPORATES RIVERGAUGE GAUGE SITE, FRAME ALL ELEMENTS OF FRAMEWORK INCLUDING THE LOCALITY OF THE GAUGE, BULLSESS AND RING BEARING TO THE
FRAME MANUFACTURERS DESIGN, DETAIL AND SPECIFICATION.
ALL STRUCTURAL ELEMENTS ARE SHOWN INDICATIVELY FOR ALL ELEMENTS OF STRUCTURE REFER TO STRUCTURAL DRAWINGS FOR THE FULL SCOPE OF THE WORK.
ALL MECHANICAL AND ELECTRICAL ELEMENTS ARE SHOWN INDICATIVELY, FOR ALL M&E INSTALLATIONS REFER TO BUILDING SERVICES ENGINEERS AND SPECIALIST SUB CONTRACTORS DESIGN, DETAIL AND SPECIFICATION.



45-51 LOWLANDS ROAD
HARROW - ON - THE - HILL
MIDDLESEX HA1-3AW
TEL: 0208-864-7330
www.pcko.co.uk

CLIENT LB Camden

CLIENT LB Camden

Age Group	2006	2007	2008
18-29	~85	~85	~85
30-49	~75	~75	~75
50-69	~65	~65	~65
70+	~55	~55	~55

PROJECT	Greenwood Place
---------	-----------------


DRAWING TITLE Proposed Elevations
Highgate Centre

STATUS	PLANNING
--------	----------

SCALE 1:100@A1 1:200@A3	DRAWN BY TM
-------------------------	-------------

DATE	2013.06	CHECKED BY	PH
------	---------	------------	----

DRAWING NO.	REVISION
PL 010	1

PL 212	7
--------	---

© PCKO 2010


ALL DIMENSIONS ARE TO FACE UNLESS OTHERWISE INDICATED. OTHERWISE, ALL DIMENSIONS TO BE CHECKED ON THE SPOT TO COMMENCEMENT OF WORK. DRAWING TO BE USED IN CONJUNCTION WITH ALL OTHER ARCHITECTS DRAWINGS, CONSULTANTS AND SPECIALIST DRAWINGS, CONSTRUCTION NOTES, SPECIFICATIONS AND EMPLOYER'S REQUIREMENTS WHERE APPLICABLE.

ANY DISCREPANCY MUST BE BROUGHT TO THE ATTENTION OF P/O, IF IN DOUBT. ASK FOR CLARIFICATION TO THE DRAWING BEFORE PROCEEDING. THE DRAWING REMAINS UNDER THE COPYRIGHT OF P/O ARCHITECTS' LIMITED. PLEASE OBTAIN PERMISSION BEFORE COPYING.

WHERE THERE IS A CONSTRUCTION DISCREPANCY BETWEEN THIS DRAWING AND THE ELEMENTS OF THE FRAME INCLUDING STUD LOCATIONS, JOISTS, SHEATHING, INSULATION AND WIND BRACING TO BE TO FRAME MANUFACTURER'S DESIGN, DETAIL AND SPECIFICATION.

ALL STRUCTURAL BEAMS ARE SHOWN INDICATIVELY. FOR ALL ELEMENTS OF STRUCTURE REFER TO STRUCTURAL DRAWINGS AND SPECIALIST SUPPLIER'S DRAWINGS FOR DESIGN, DETAIL AND SPECIFICATION.

ALL MECHANICAL AND ELECTRICAL ELEMENTS ARE SHOWN INDICATIVELY. FOR ALL INSTALLATIONS REFER TO BUILDING SERVICES ENGINEER AND SPECIALIST SUB-CONTRACTOR'S DESIGN, DETAIL AND SPECIFICATION.

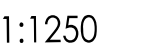

DATE	REV./DESCRIPTION	BY / CHECKED	
 ARCHITECTS MASTER PLANNERS		45 - 51 LOWLANDS ROAD HARROW - ON - THE - HILL MIDDLESEX HA1 - 3AW TEL: 0208 - 864 - 7330 WWW.PCK.CO.UK	
		INTERIOR DESIGNERS URBAN DESIGNERS	
CLIENT		LB Camden	
PROJECT		Greenwood Place	
DRAWING TITLE		Proposed Sections Highgate Centre	
STATUS		PLANNING	
SCALE 1:100@A1 1:200@A3	DRAWN BY	TM	
DATE 2013.06	CHECKED BY	PH	
DRAWING NO.	PL 215	REVISION	/

CKO 2010