



Proposed First Floor Plan
1:50 @A1

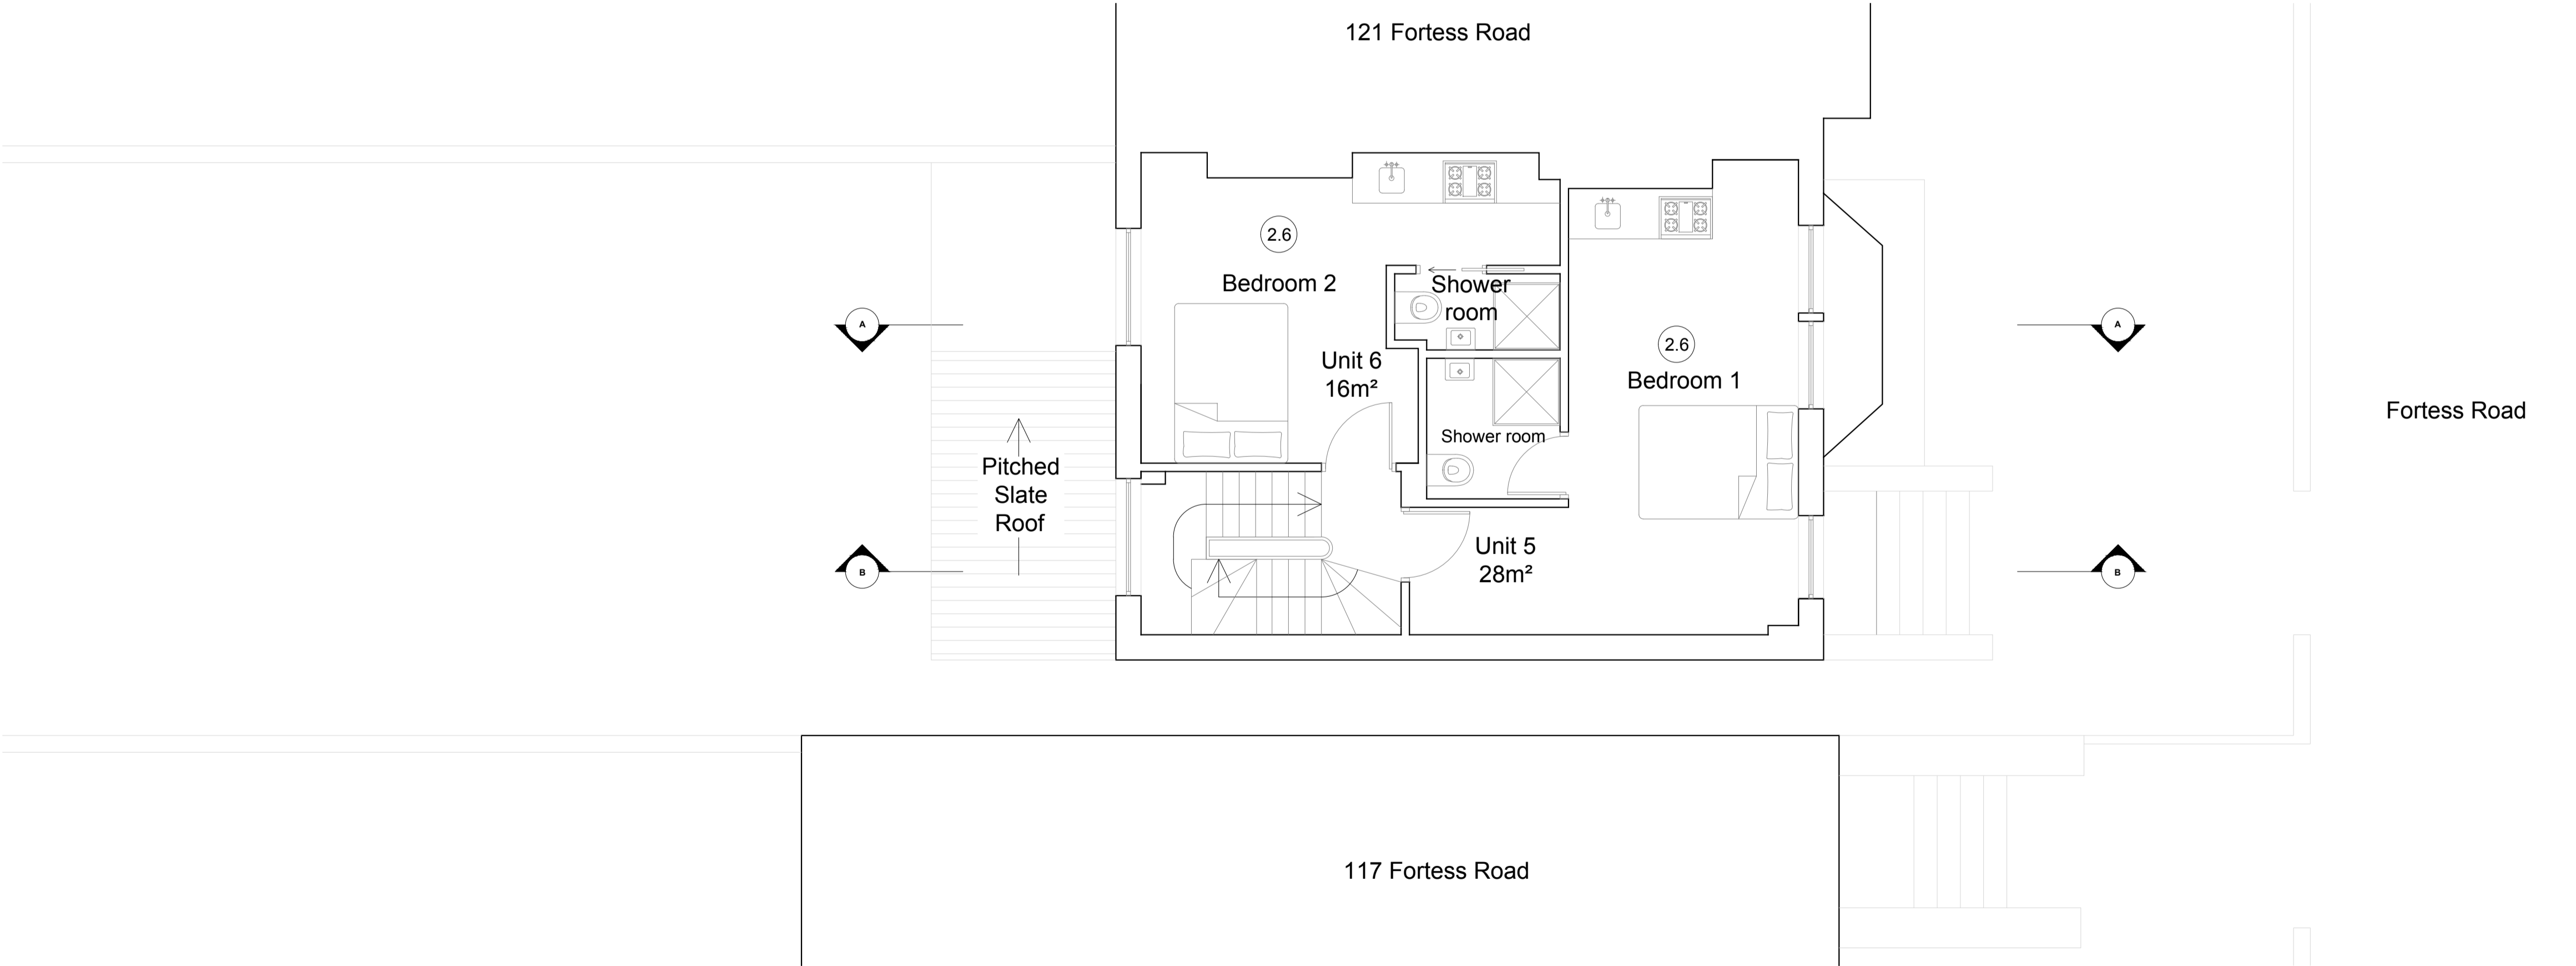


Proposed Second Floor Plan
1:50 @A1

<div>© Christopher Bowen</div> <div>This drawing and any design hereon is the copyright of the Consultants and must not be reproduced without their written consent. All drawings remain the property of the Consultants. Figured dimension only to be taken from this drawing. All dimensions to be checked on site. Consultants to be informed immediately of any discrepancies before work proceeds.</div>	<div>Scale</div> <div><div>1:50</div><div>m</div><div><div></div><div>0</div><div>1</div><div>2</div></div></div>	<div>North</div> <div><div></div></div>	Rev	Date	Detail	ClientDAWNELIA PROPERTIES LIMITED			<div>BOWEN</div> <div>ARCHITECTS</div> <div>26 STORE STREET</div> <div>LONDON WC1E 7BT</div> <div>020 7625 5373 07831105360</div> <div>projects@bowenarchitects.co.uk</div>
				Project Title119 , Fortress Road					
				TitleProposed First & Second Floor Plans					
				Drawn byCW		Drawing No.			
				Date30.07.21	Rev-	Scale1:50 @A1	1982.PP.02		

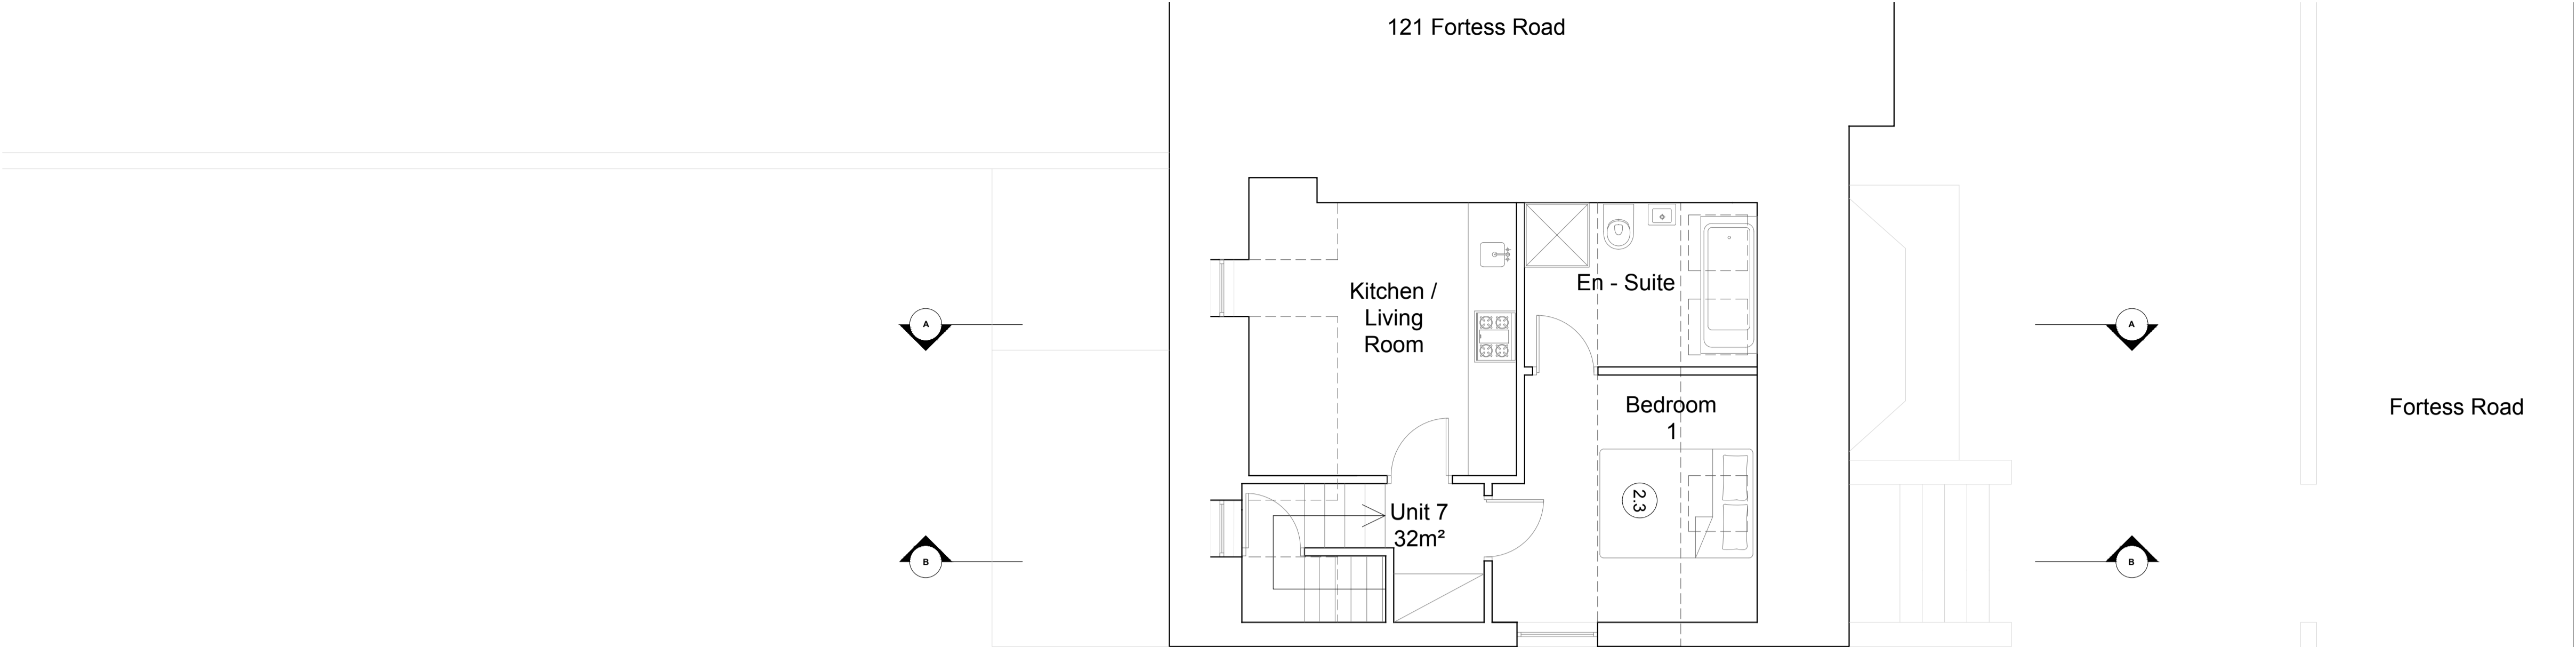

Proposed Third Floor Plan
1:50 @A1

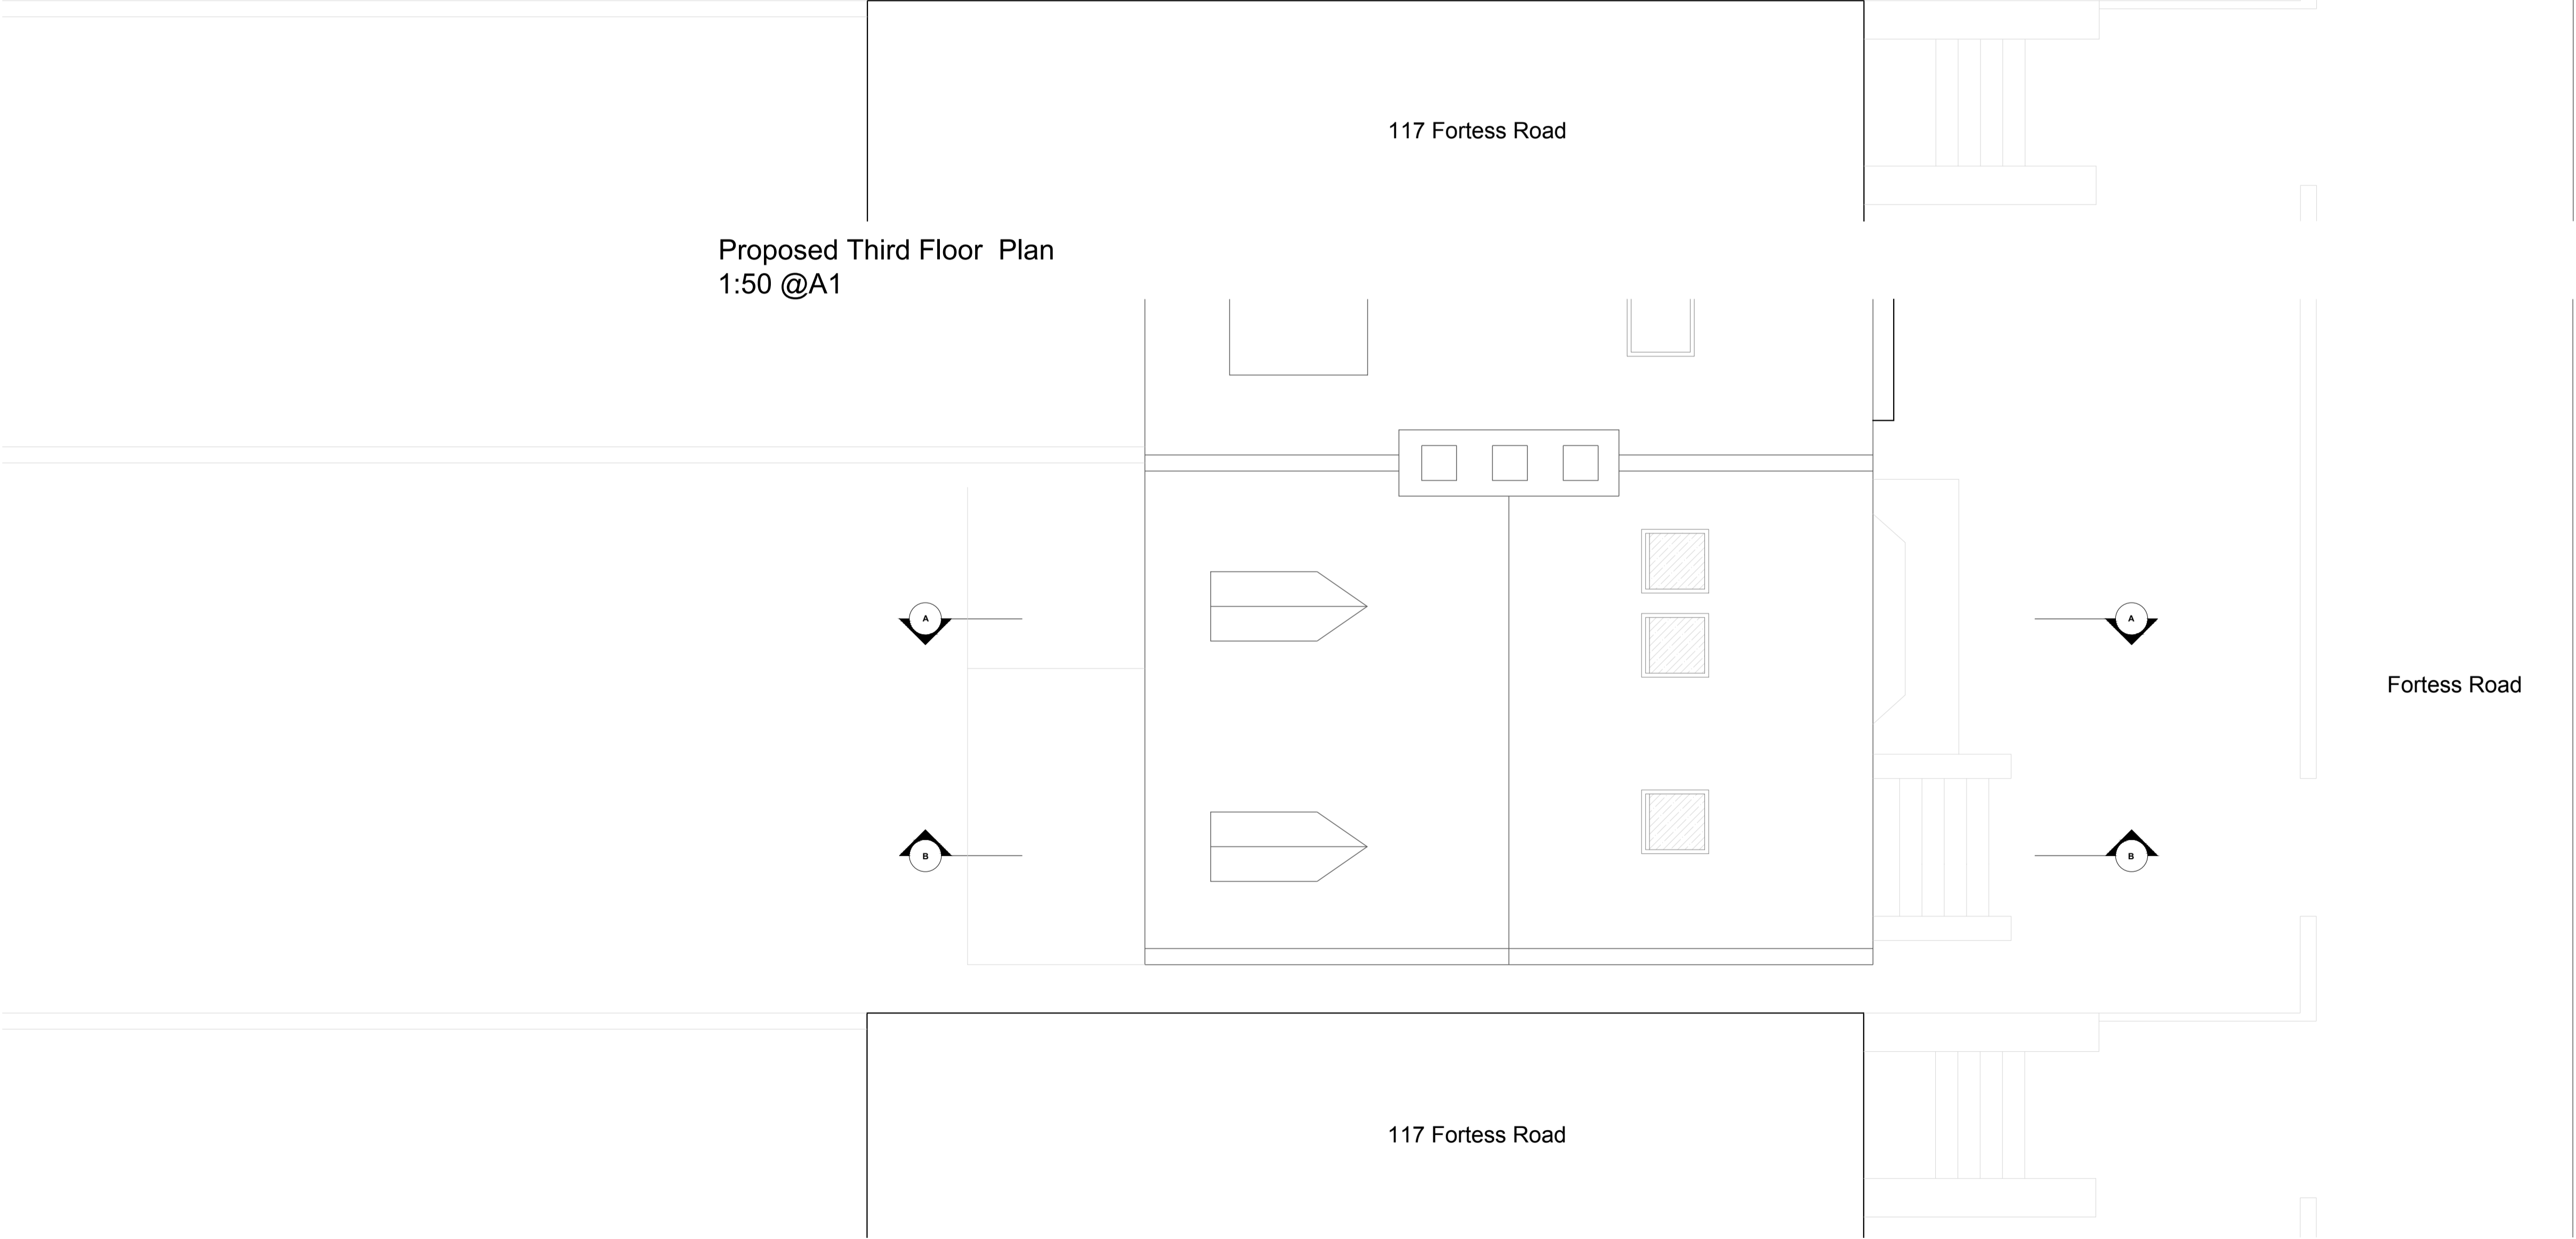


Proposed Roof Plan
1:50 @A1

<div>© Christopher Bowen</div> <div>This drawing and any design hereon is the copyright of the Consultants and must not be reproduced without their written consent. All drawings remain the property of the Consultants. Figured dimension only to be taken from this drawing. All dimensions to be checked on site. Consultants to be informed immediately of any discrepancies before work proceeds.</div>	<div>Scale</div> <div><div>1:50</div><div>m</div><div><div></div><div>0</div><div>1</div><div>2</div></div></div>	<div>North</div> <div><div></div></div>	Rev	Date	Detail	ClientDAWNELIA PROPERTIES LIMITED		<div>BOWEN</div> <div>ARCHITECTS</div> <div>26 STORE STREET</div> <div>LONDON WC1E 7BT</div> <div>020 7625 5373 07831105360</div> <div>projects@bowenarchitects.co.uk</div>
				Project Title119 , Fortress Road				
				TitleProposed Third Floor Plan & Roof Plan				
				Drawn byCW		Drawing No.		
				Date30.07.21	Rev-	Scale1:50 @A1	1982.PP.03	



Proposed West Elevation
1:50 @A1

© Christopher Bowen
This drawing and any design hereon is the copyright of the Consultants and must not be reproduced without their written consent. All drawings remain the property of the Consultants. Figured dimension only to be taken from this drawing. All dimensions to be checked on site. Consultants to be informed immediately of any discrepancies before work proceeds.

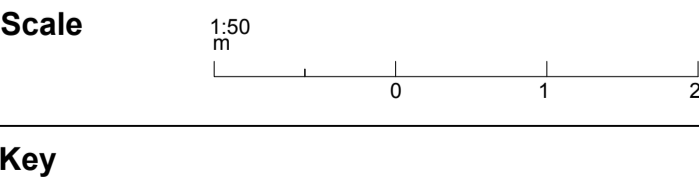


North


Rev	Date	Detail

Client		DAWNELIA PROPERTIES LIMITED	
Project Title		119 , Fortress Road	
Title		Proposed West Elevation	
Drawn by		CW	Drawing No. 1982.PP.04
Date	Rev	Scale	
30.07.21	-	1:50 @A1	

BOWEN
ARCHITECTS
26 STORE STREET
LONDON WC1E 7BT
020 7625 5373 07831105360
projects@bowenarchitects.co.uk

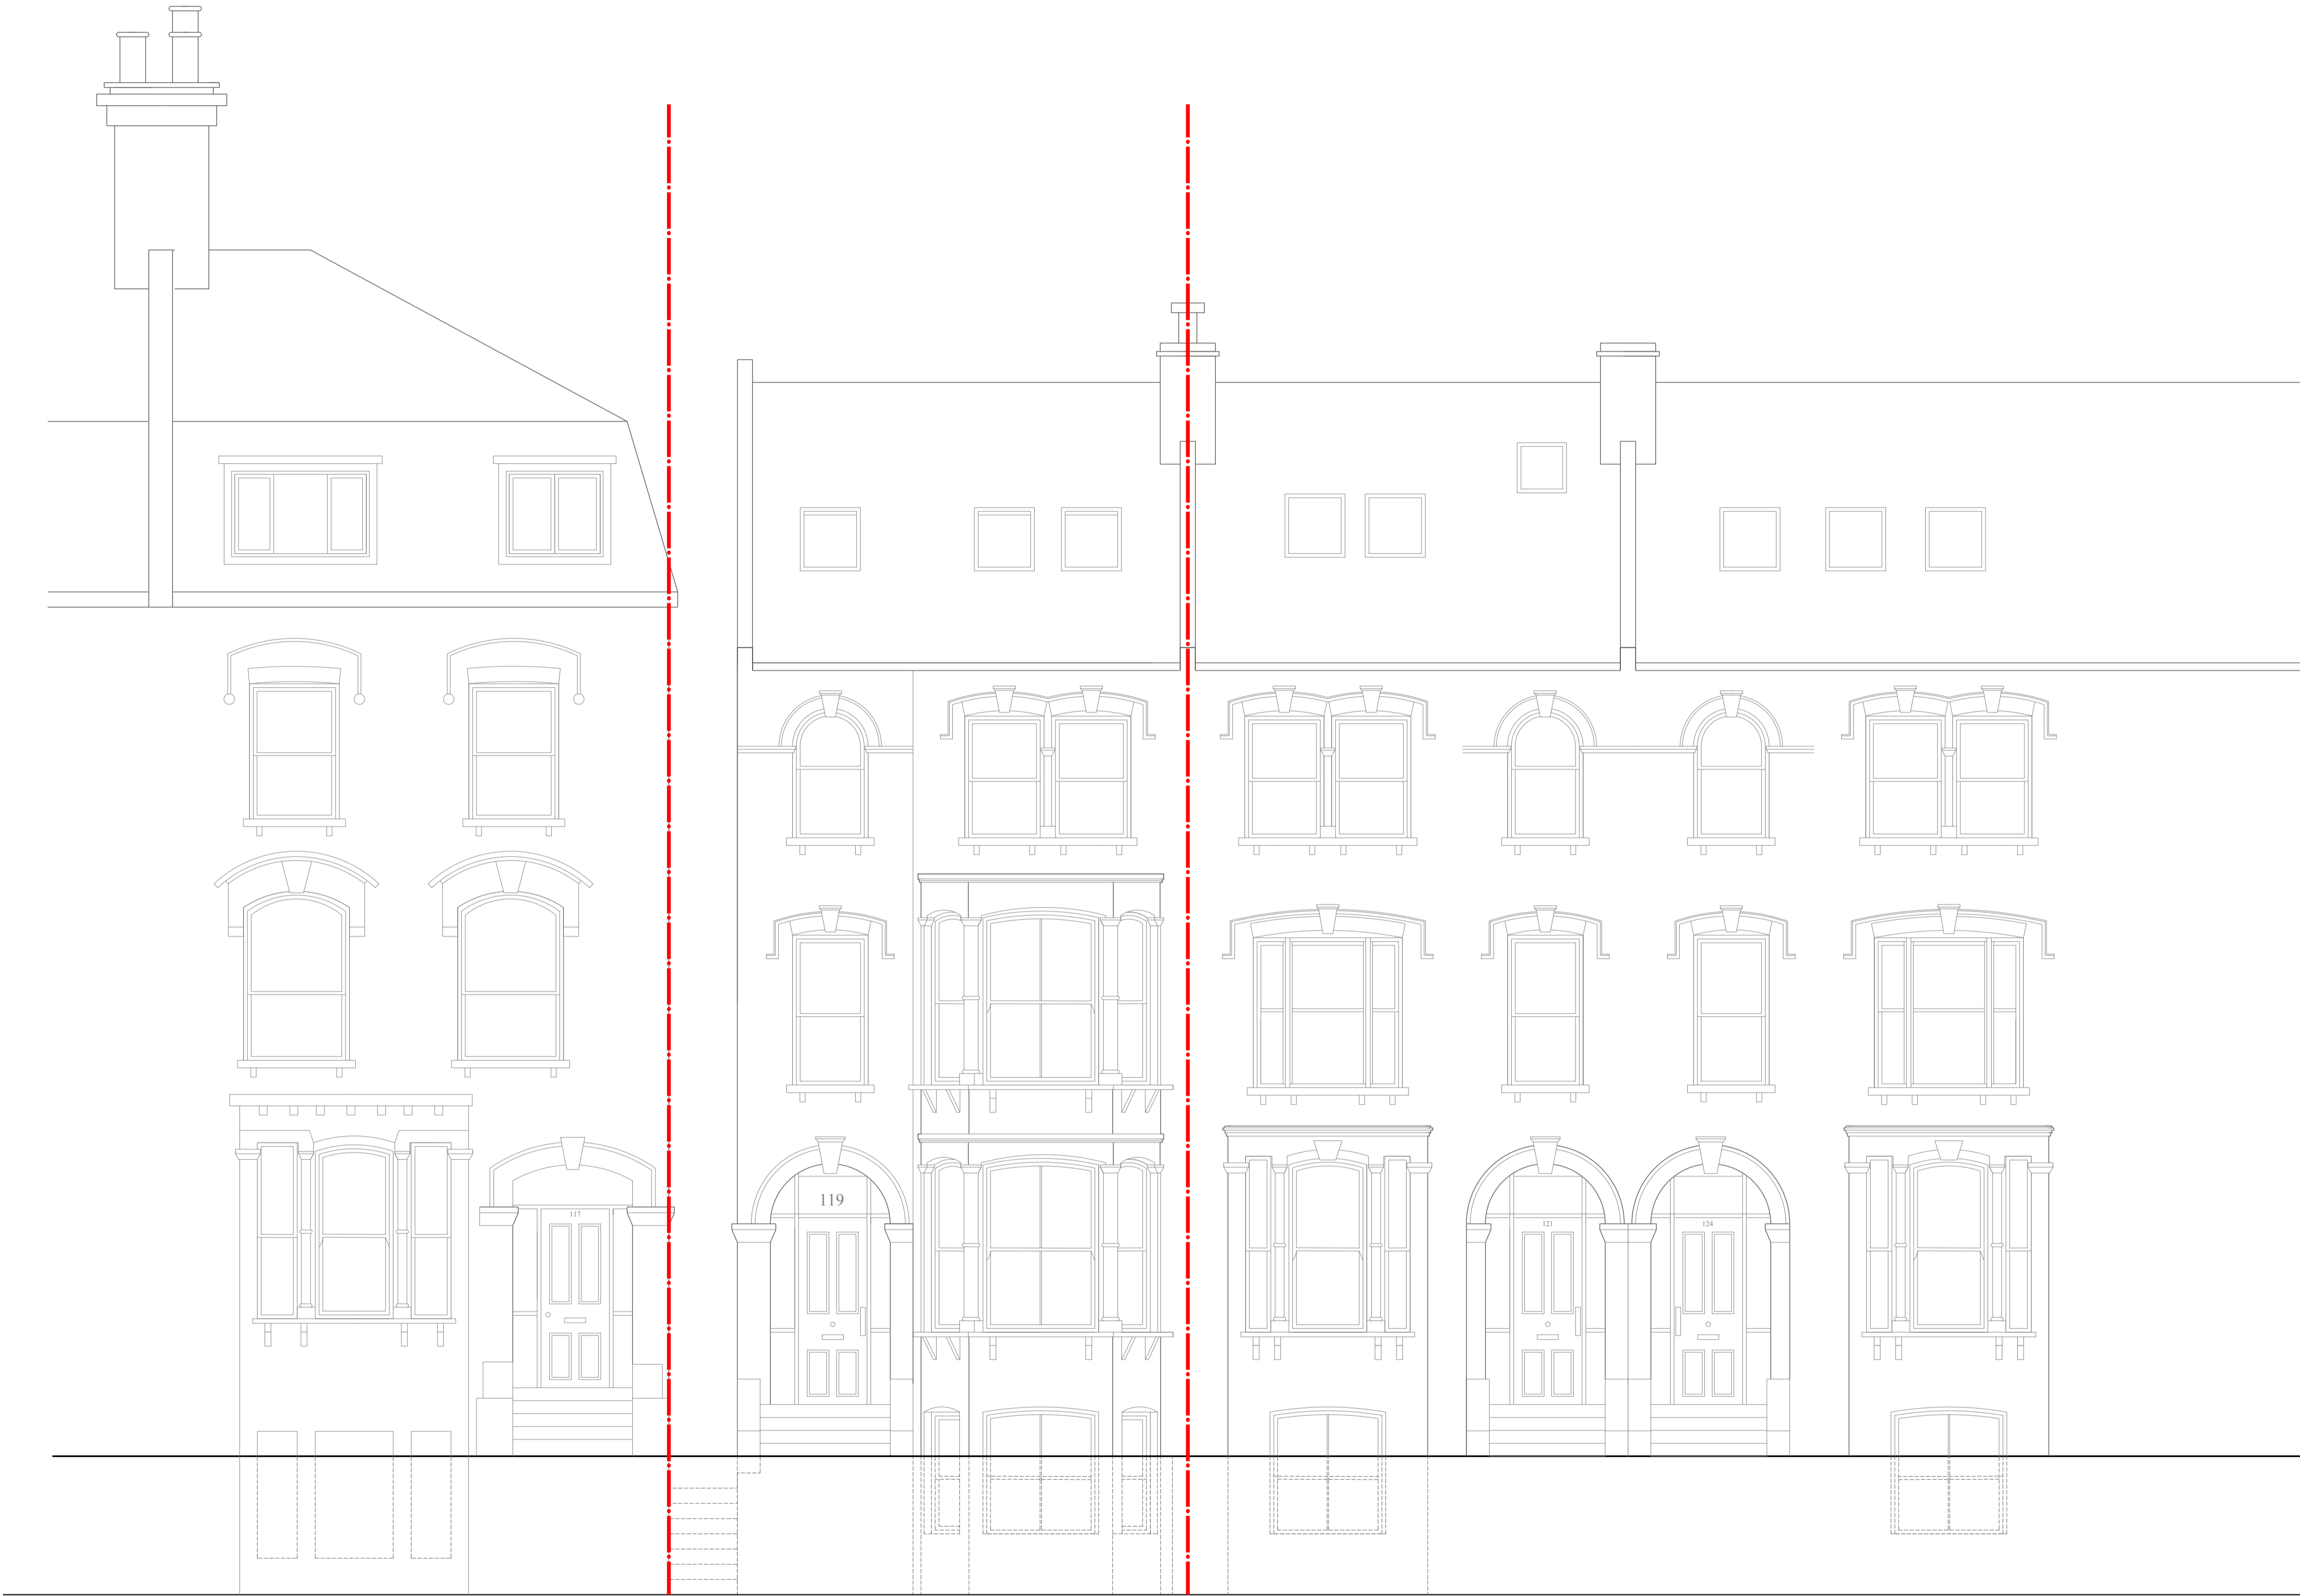

Proposed East Elevation
1:50 @A1

<div>© Christopher Bowen</div> <div>This drawing and any design hereon is the copyright of the Consultants and must not be reproduced without their written consent. All drawings remain the property of the Consultants. Figured dimension only to be taken from this drawing. All dimensions to be checked on site. Consultants to be informed immediately of any discrepancies before work proceeds.</div>	<div>Scale</div> <div></div>	<div>North</div>	<div>Rev</div>	<div>Date</div>	<div>Detail</div>	<div>Client</div> DAWNELIA PROPERTIES LIMITED	<div>BOWEN</div> <div>ARCHITECTS</div> <div>26 STORE STREET</div> <div>LONDON WC1E 7BT</div> <div>020 7625 5373 07831105360</div> <div>projects@bowenarchitects.co.uk</div>	
					<div>Project Title</div> 119 , Fortress Road			
	<div>Key</div>					<div>Title</div> Proposed East Elevation		
						<div>Drawn by</div> CW	<div>Drawing No.</div>	
						<div>Date</div> 30.07.21	<div>Rev</div> -	<div>Scale</div> 1:50 @A1



Proposed South Elevation
1:50 @A1

<div>© Christopher Bowen</div> <div>This drawing and any design hereon is the copyright of the Consultants and must not be reproduced without their written consent. All drawings remain the property of the Consultants. Figured dimension only to be taken from this drawing. All dimensions to be checked on site. Consultants to be informed immediately of any discrepancies before work proceeds.</div>	<div>Scale</div> <div><div>1:50</div><div>m</div><div><div></div><div>0</div><div>1</div><div>2</div></div></div>	North	Rev	Date	Detail	Client DAWNELIA PROPERTIES LIMITED		BOWEN ARCHITECTS 26 STORE STREET LONDON WC1E 7BT 020 7625 5373 07831105360 projects@bowenarchitects.co.uk	
	Key					Project Title 119 , Fortress Road			
						Title Proposed South Elevation			
						Drawn by CW		Drawing No.	
						Date 30.07.21	Rev -	Scale 1:50 @A1	1982.PP.06




Proposed Section AA1:50 @A1



Proposed Section BB
1:50 @A1

© Christopher Bowen
This drawing and any design hereon is the copyright of the Consultants and must not be reproduced without their written consent. All drawings remain the property of the Consultants. Figured dimension only to be taken from this drawing. All dimensions to be checked on site. Consultants to be informed immediately of any discrepancies before work proceeds.

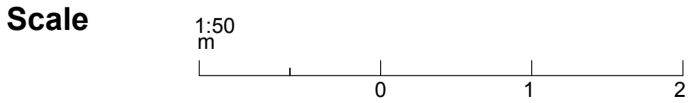

Key

North

Rev	Date	Detail

Client DAWNELIA PROPERTIES LIMITED	
Project Title 119 , Fortress Road	
Title Proposed North & South Sections	
Drawn by CW	Drawing No.
Date 30.07.21	Rev -
Scale 1:50 @A1	1982.PP.06

BOWEN
ARCHITECTS
26 STORE STREET
LONDON WC1E 7BT
020 7625 5373 07831105360
projects@bowenarchitects.co.uk