



Proposed Ground Floor Plan

1:100

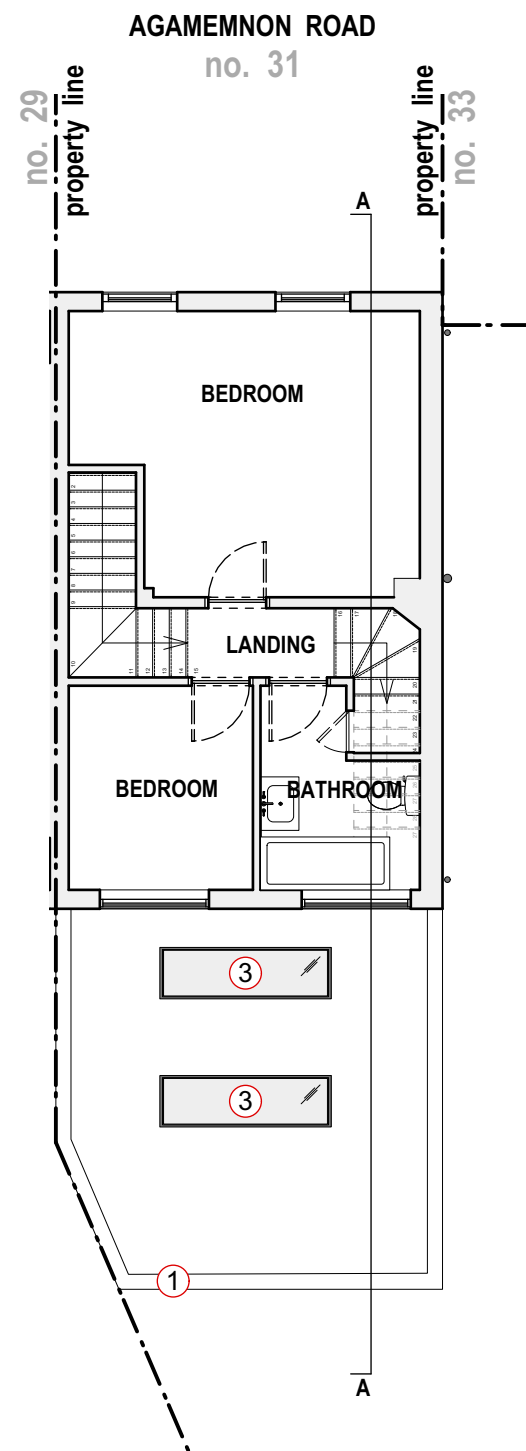


Proposed First Floor Plan

1:100

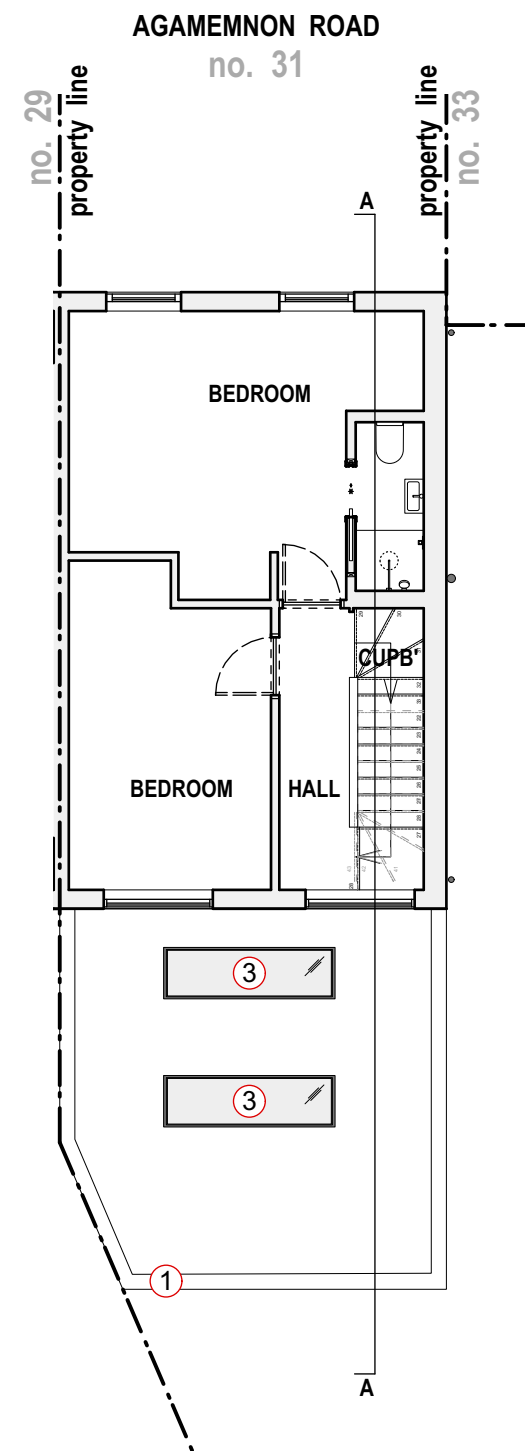

Proposed Second Floor Plan

1:100

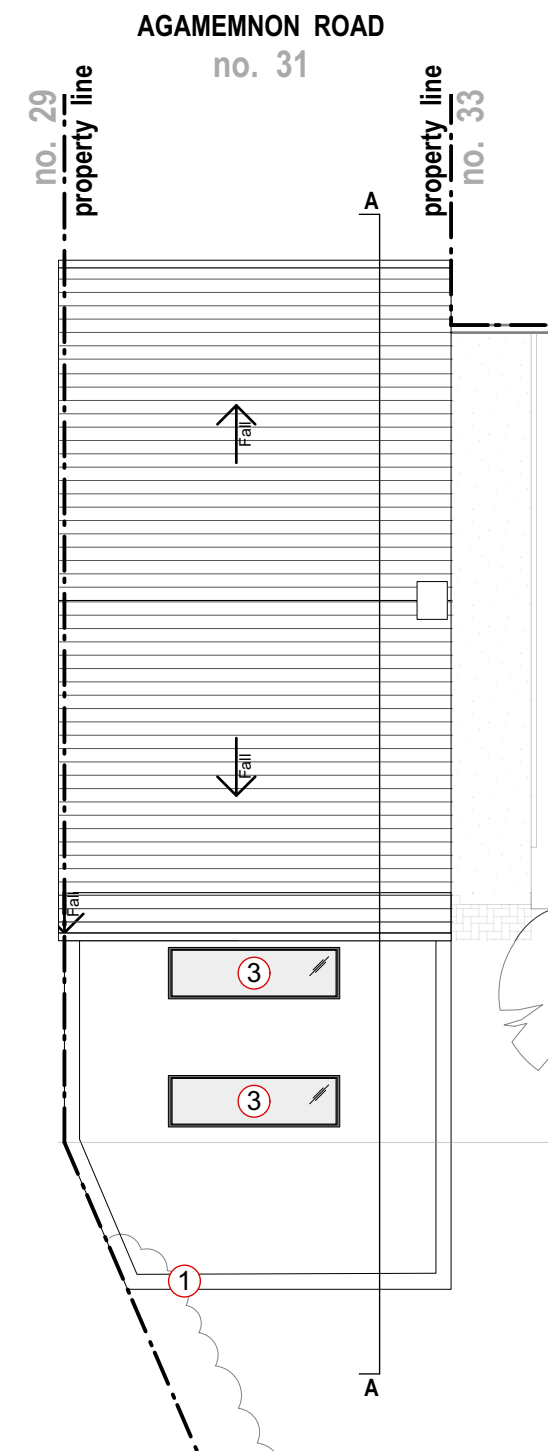

Proposed Roof Plan


1:100

Key

- ① Single storey flat roof extension clad in brick and metal capping to the parapet.
- ② Double glazed, metal framed doors.
- ③ Double glazed, dark metal framed roof light.

0m 4m

Rev: 00 Date: 28.02.2022. Description: Issue for client comment
01 07.03.2022. Issue for planning

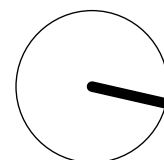

NOTES: All dimensions in millimeters. All dimensions to be checked on site. All omissions and discrepancies to be reported to the architect immediately. This drawing is © betterPAD.

Project: **31 Agamemnon Road
NW6 1EJ**

Dwg no: **2129 / PL.04**

Drawing: **Proposed Floor Plans**

Date: February 2022
Scale: as shown

C
bP

D
bP

Rev:

01

W www.betterpad.co.uk
E hello@betterpad.co.uk

Planning

better **PAD**

love your home