




Proposed lower ground floor
Scale 1:100

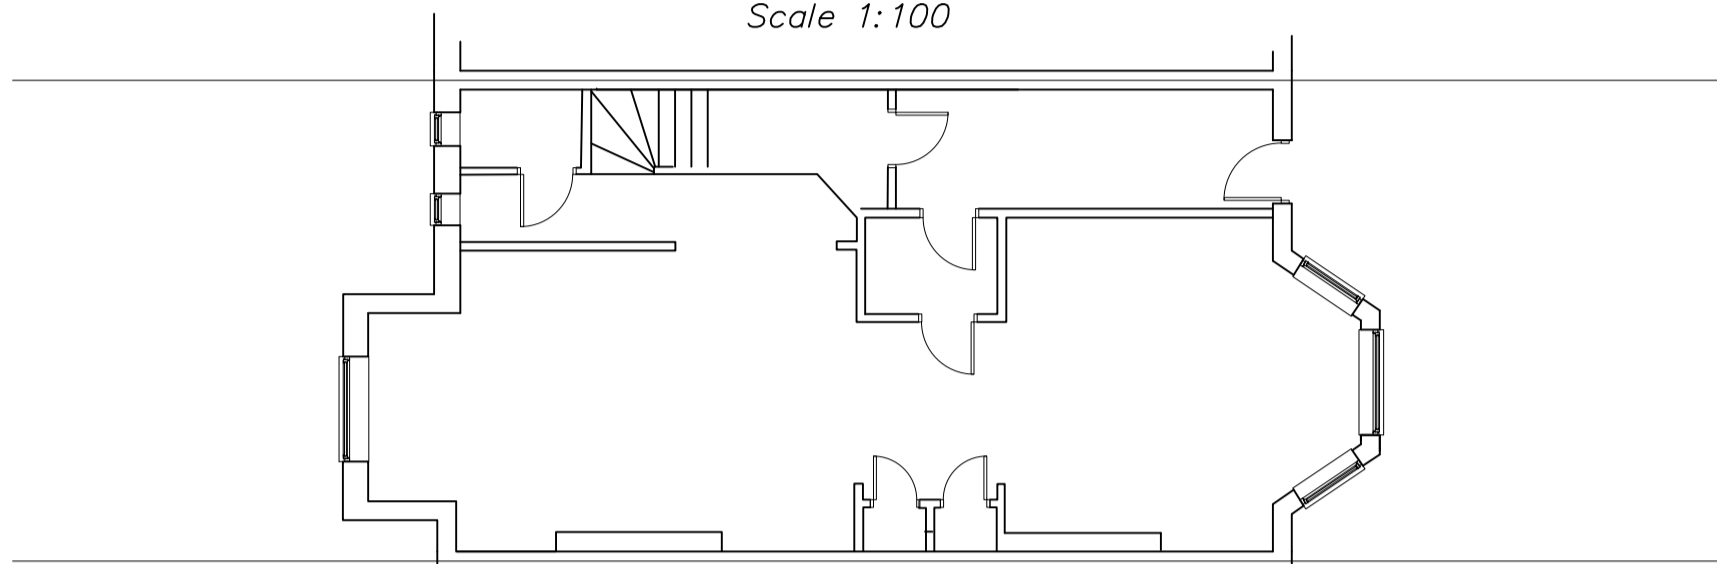


Proposed ground floor
Scale 1:100

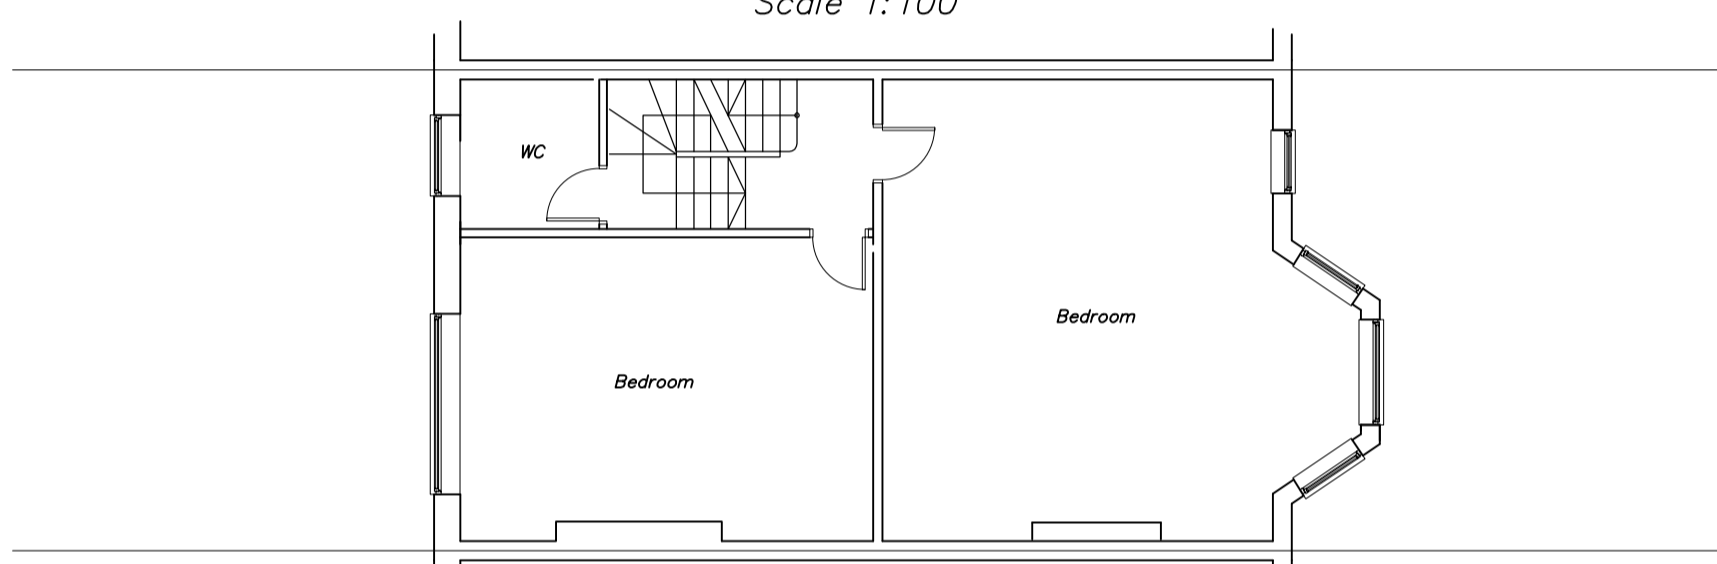


Proposed first floor
Scale 1:100

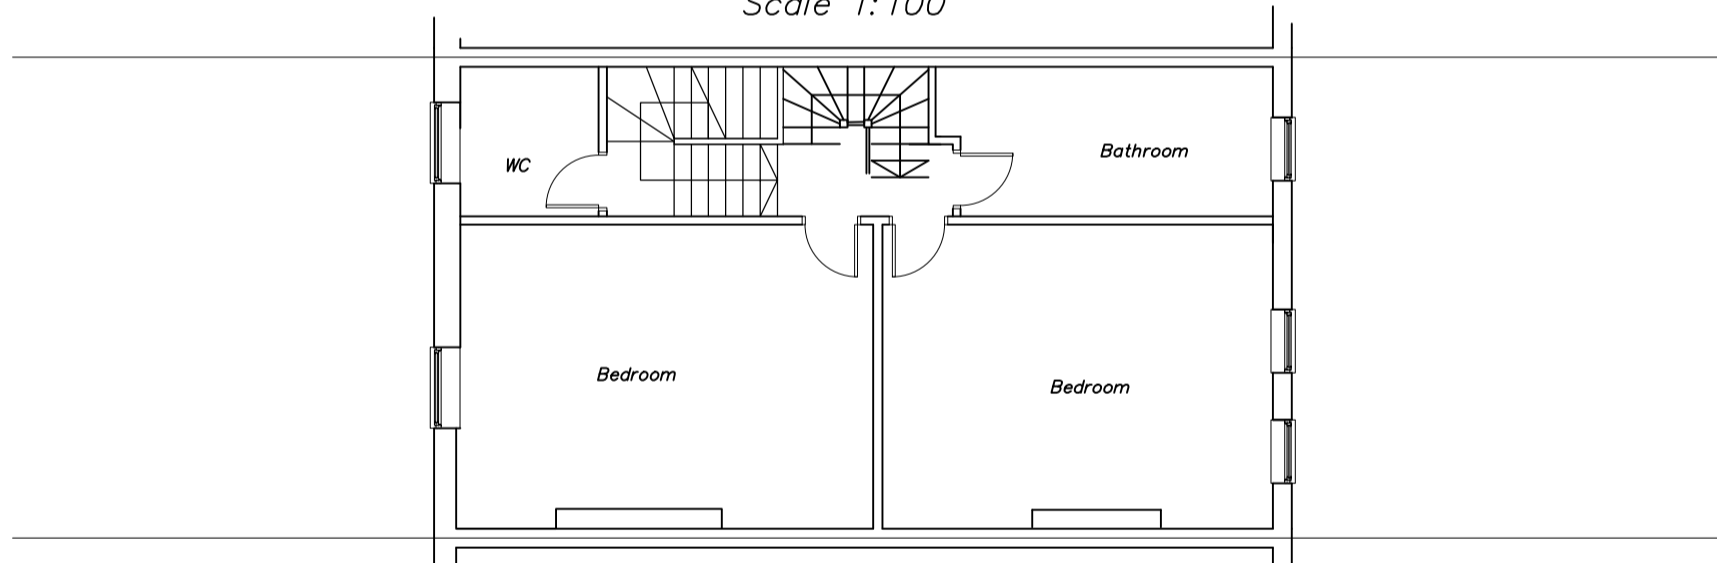

Proposed second floor
Scale 1:100

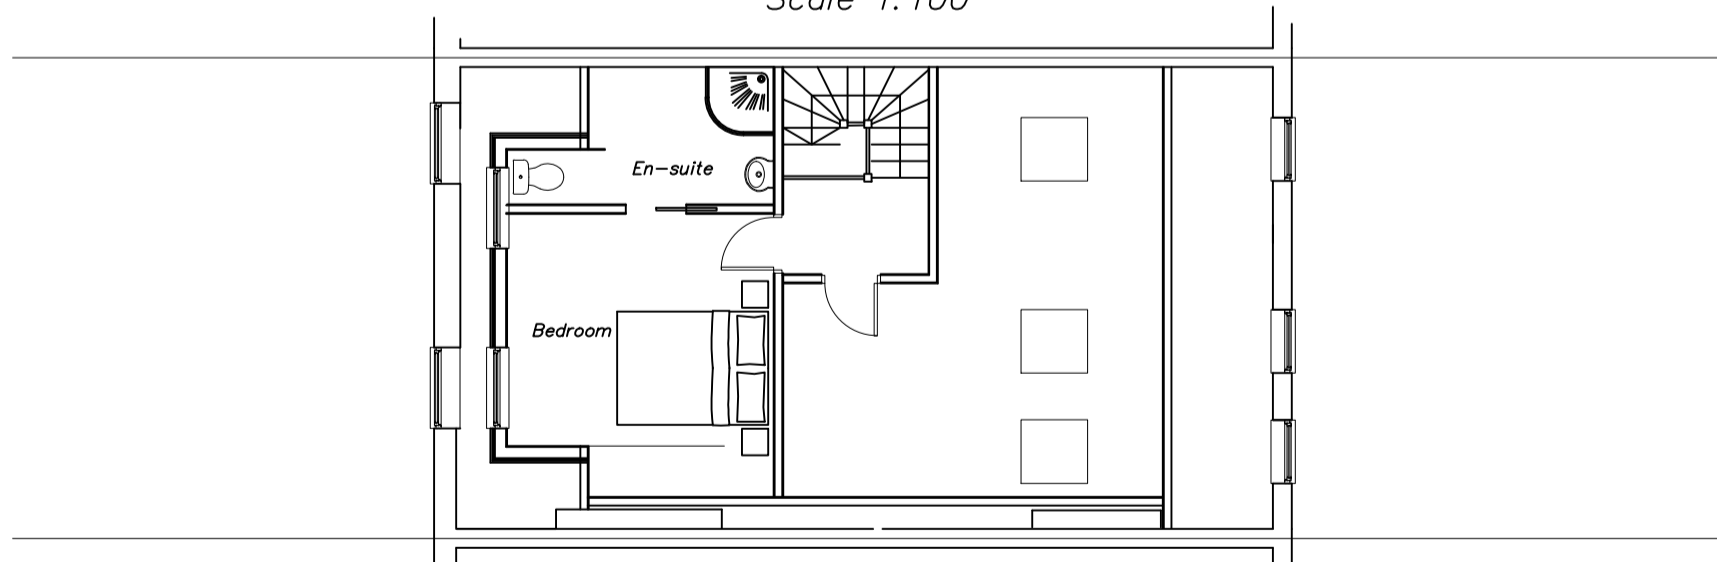


Proposed third floor
Scale 1:100

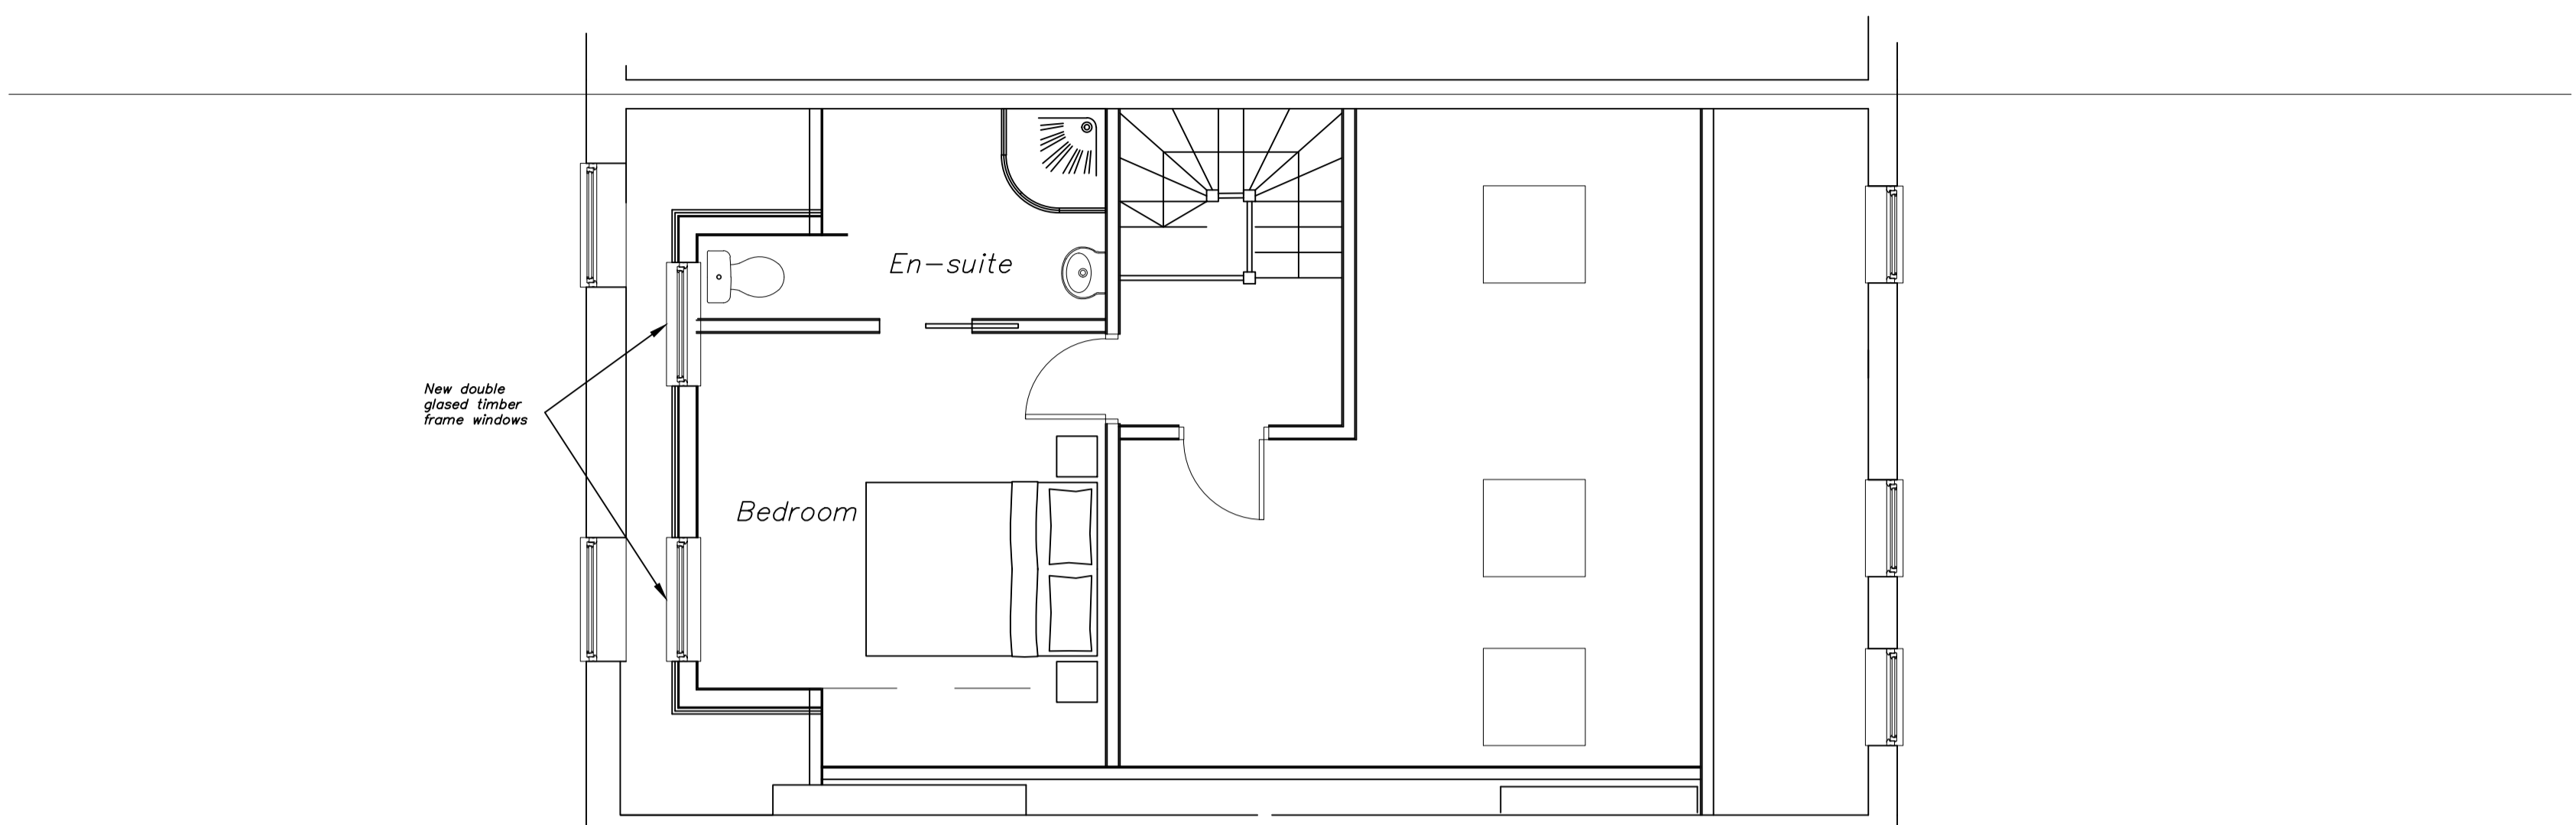

Proposed third floor
Scale 1:50




Proposed front elevation
Scale 1:100

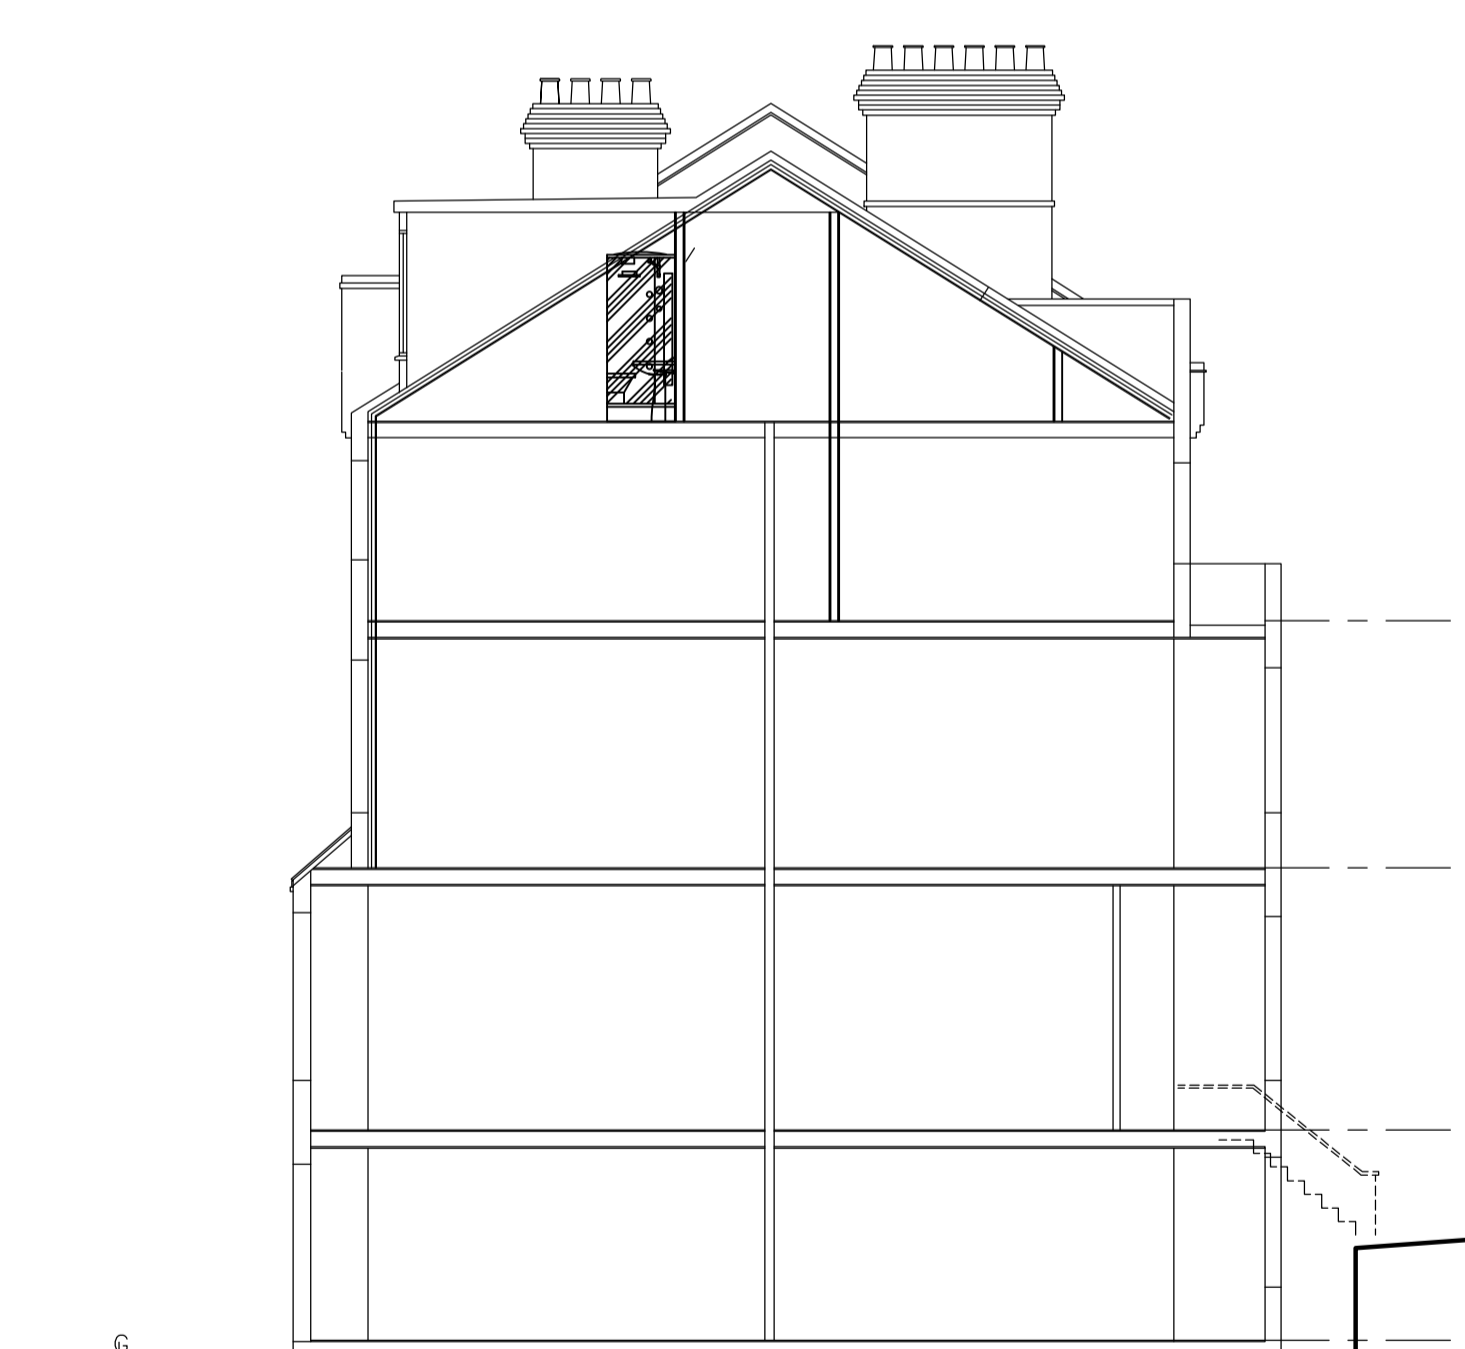

Proposed section
Scale 1:100



Proposed rear elevation
Scale 1:100

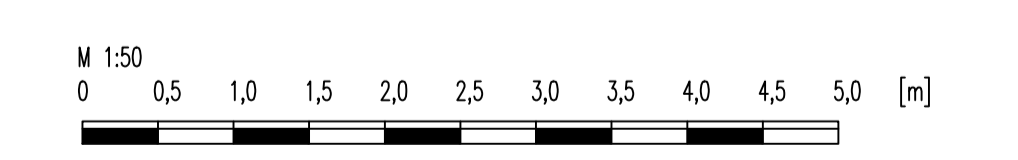

RevNo	Revision note	Date	Signature	Checked
A	Loft conversion layout altered	09-11-21		
B	Note for timber frame windows added	15-03-22		

Property Design Solutions Ltd
Planning and Building Control Drawings



New builds
Loft conversions
Extensions
Conversions
SAPs

CLIENT NAME <i>Mr Pachenari</i>	SHEET 2	SCALE @ A1 1:50 1:100
ADDRESS 22 Goldhurst Terrace NW6 3HU	PROPOSED Plans and elevations	
ISSUED 28.10.21	DWG NO GHT1021/1	
REV B	© Copyright Property Design Solutions Ltd 2021 www.pdsitd.uk.com	
CONTRACT NO	07817 676211	