

NOTES:
1. ALL DIMENSIONS IN MM UNLESS OTHERWISE NOTED.

Master:	MBNL / EE / H3G:	Project:	Purpose of Issue:	Issue:
M002	MBNL	NTQR	Planning	B
Date:	20/01/2022	Revision / Upgrade Description:		
Drawn:	F. Ghergo	Minor Amendments		
Checked:	T. Clifford			
Approved:	M. Verner			
Master:	MBNL / EE / H3G:	Project:	Purpose of Issue:	Issue:
M001	MBNL	NTQR	Planning	A
Date:	22/10/2021	Revision / Upgrade Description:		
Drawn:	F. Ghergo	First Issue - Proposed H3a antenna configuration on new roof-pod and cabinets on new grillage		
Checked:	T. Clifford			
Approved:	M. Verner			

Hutchison 3G UK Limited
Star House, 20 Grenfell Road
Maidenhead, SL6 1EH
Tel: 01628 765 000
Fax: 01628 765 001

H3G Base Station Information line:
0845 6043000
Available 8am-8pm Monday to Friday

Hatfield Business Park
Hatfield
Hertfordshire
AL10 9BW

Tel: 01707 315000
Fax: 01707 319001

Mobile Broadband Network Limited
Sixth Floor, Thames Tower, Station Road, Reading, RG1 1LX

UNIT E3 PITTS CLEAVE INDUSTRIAL ESTATE, TAVISTOCK, DEVON, PL19 0PW
sales@beaconcomms.co.uk
Tel: +44 (0)1822 610610

Site Name:
BLEMUNDSBURY RT

Site ID:
1624114

Address:
BLEMUNDSBURY DOMBEY ST
BARNET
LONDON
WC1N 3PF

Title:
100 EXISTING SITE PLAN

Project:
NTQR

Purpose of Issue:
GENERAL ARRANGEMENT

EE Cell ID: 98237	MBNL Cell ID: CMN281	3UK Cell ID: -
----------------------	-------------------------	-------------------


Master Drawing No:
1624114_CMN281_98237_M002

Issue:
B


100mm

150mm

10mm

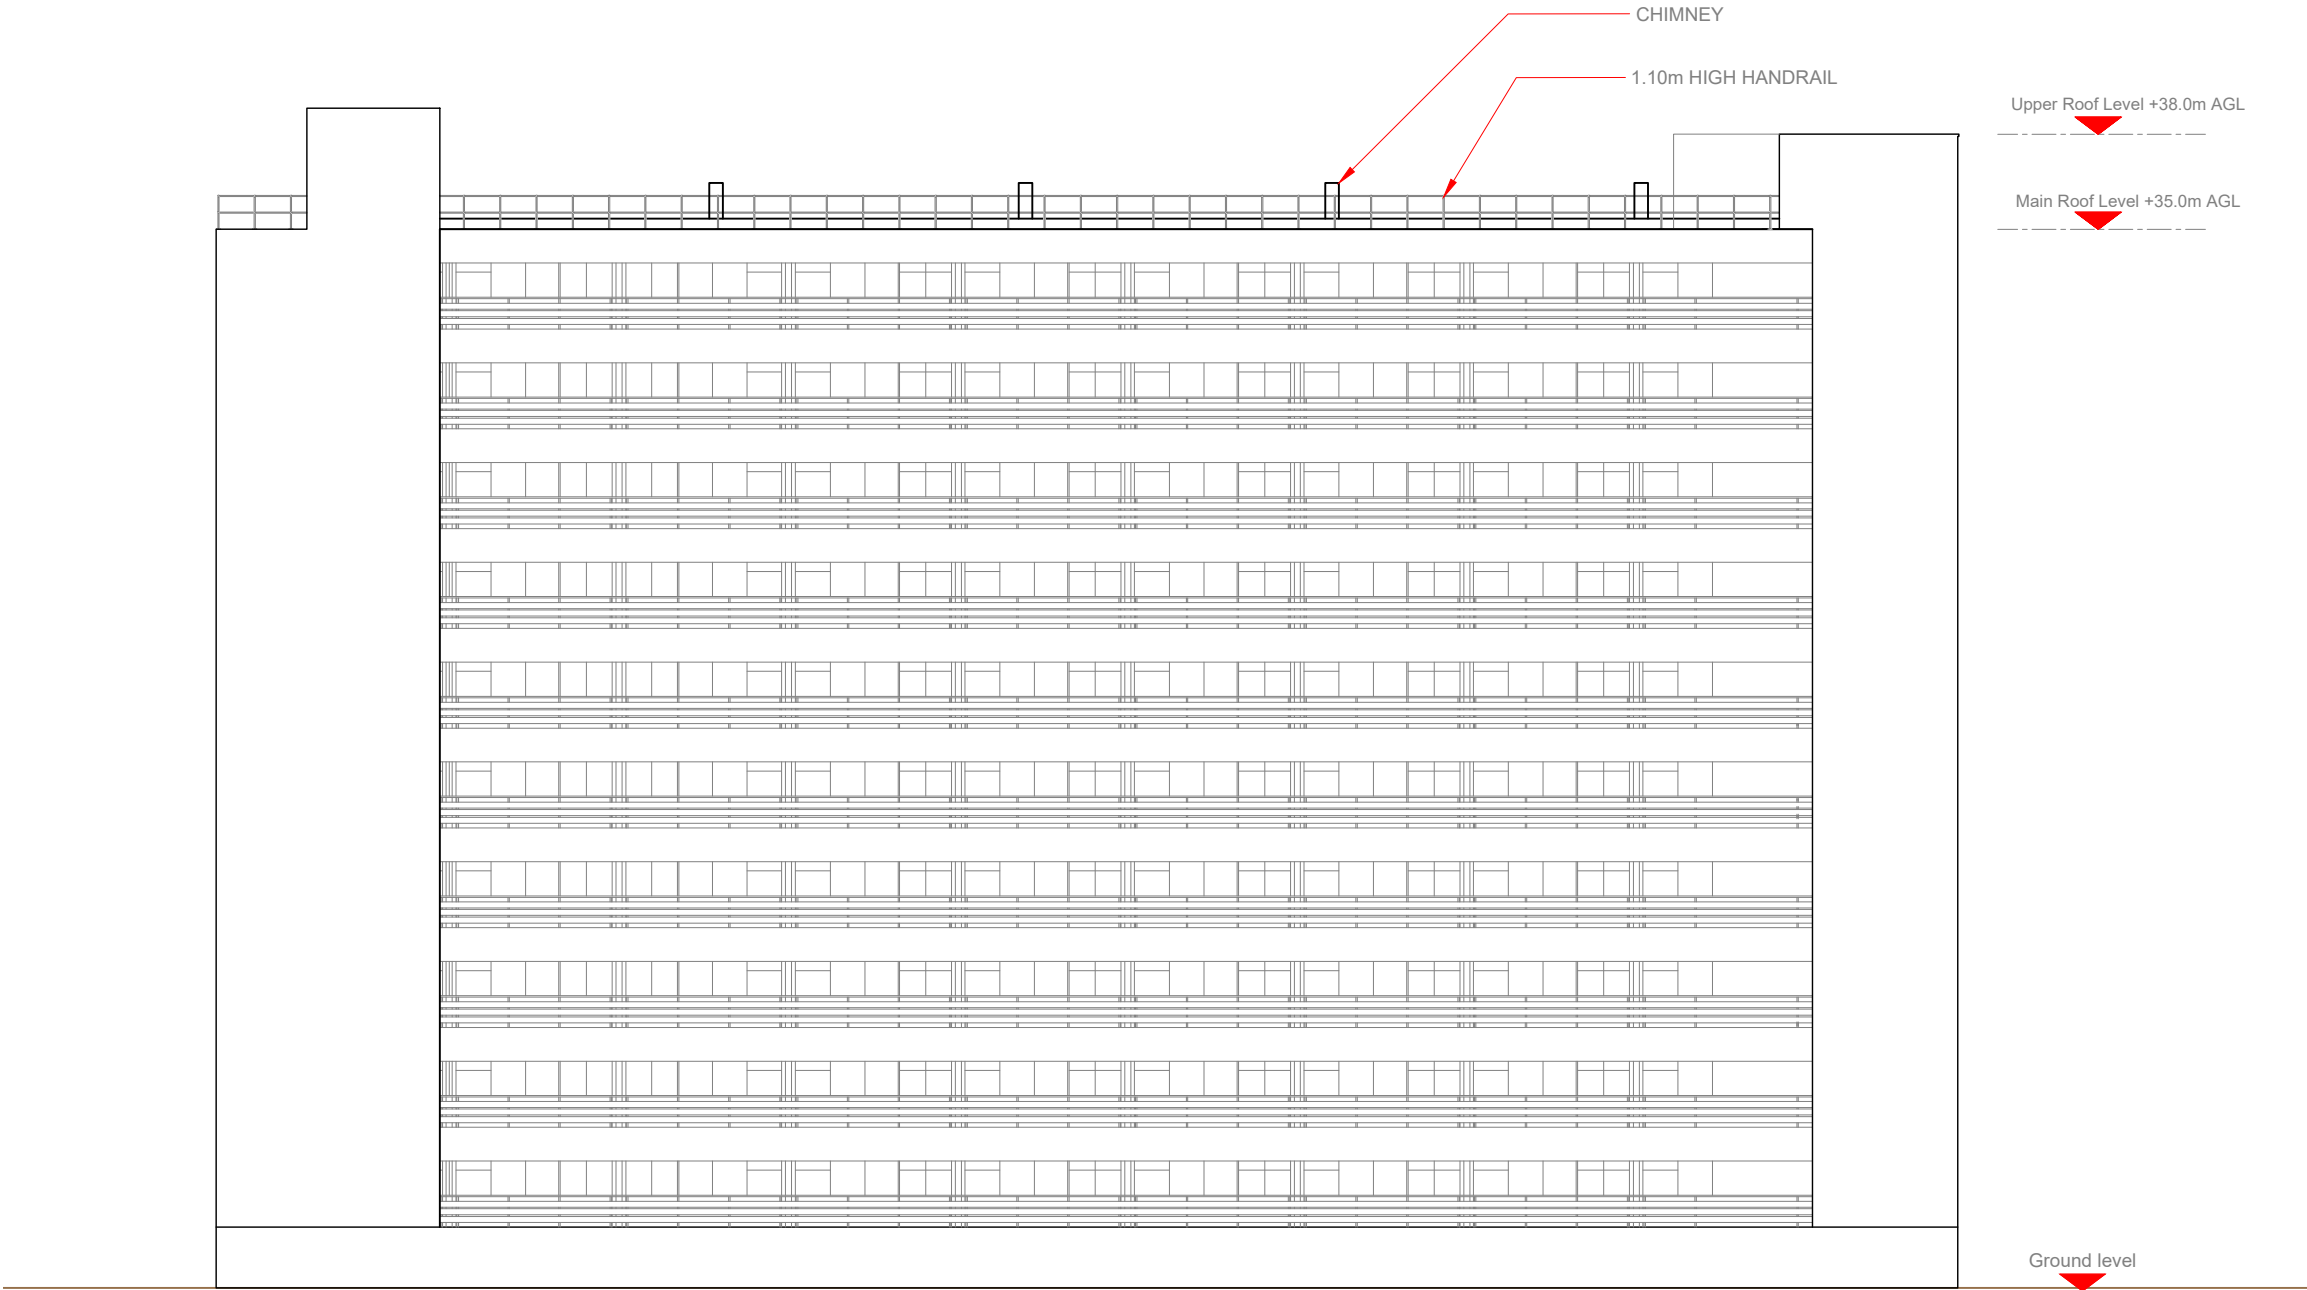

EXISTING ELEVATION A

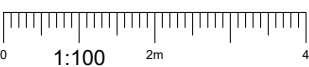

- NOTES:
- ALL DIMENSIONS IN MM UNLESS OTHERWISE NOTED.

Master:	MBNL / EE / H3G:	Project:	Purpose of Issue:	Issue:
M002	MBNL	NTQR	Planning	B
Date:	20/01/2022	Revision / Upgrade Description:		
Drawn:	F. Ghergo	Minor Amendments		
Checked:	T. Clifford			
Approved:	M. Verner			
Master:	MBNL / EE / H3G:	Project:	Purpose of Issue:	Issue:
M001	MBNL	NTQR	Planning	A
Date:	22/10/2021	Revision / Upgrade Description:		
Drawn:	F. Ghergo	First Issue - Proposed H3a antenna configuration on new		
Checked:	T. Clifford	roof-pod and cabinets on new grillage		
Approved:	M. Verner			



Hutchison 3G UK Limited
Star House, 20 Grenfell Road
Maidenhead, SL6 1EH
Tel: 01628 765 000
Fax: 01628 765 001

H3G Base Station Information line:
0845 6043000
Available 8am-8pm Monday to Friday



Hatfield Business Park
Hatfield
Hertfordshire
AL10 9BW

Tel: 01707 315000
Fax: 01707 319001




Mobile Broadband Network Limited
Sixth Floor, Thames Tower, Station Road, Reading, RG1 1LX



UNIT E3 PITTS CLEAVE INDUSTRIAL ESTATE, TAVISTOCK, DEVON, PL19 0PW
sales@beaconcomms.co.uk
Tel: +44 (0)1822 610610

Site Name:	BLEMUNDSBURY RT		
Site ID:	1624114		
Address:	BLEMUNDSBURY DOMBEY ST BARNET LONDON WC1N 3PF		
Title:	150 EXISTING ELEVATION A		
Project:	NTQR		
Purpose of Issue:	GENERAL ARRANGEMENT		
EE Cell ID:	98237	MBNL Cell ID:	CMN281
3UK Cell ID:			-
Master Drawing No:	1624114_CMN281_98237_M002		Issue: B

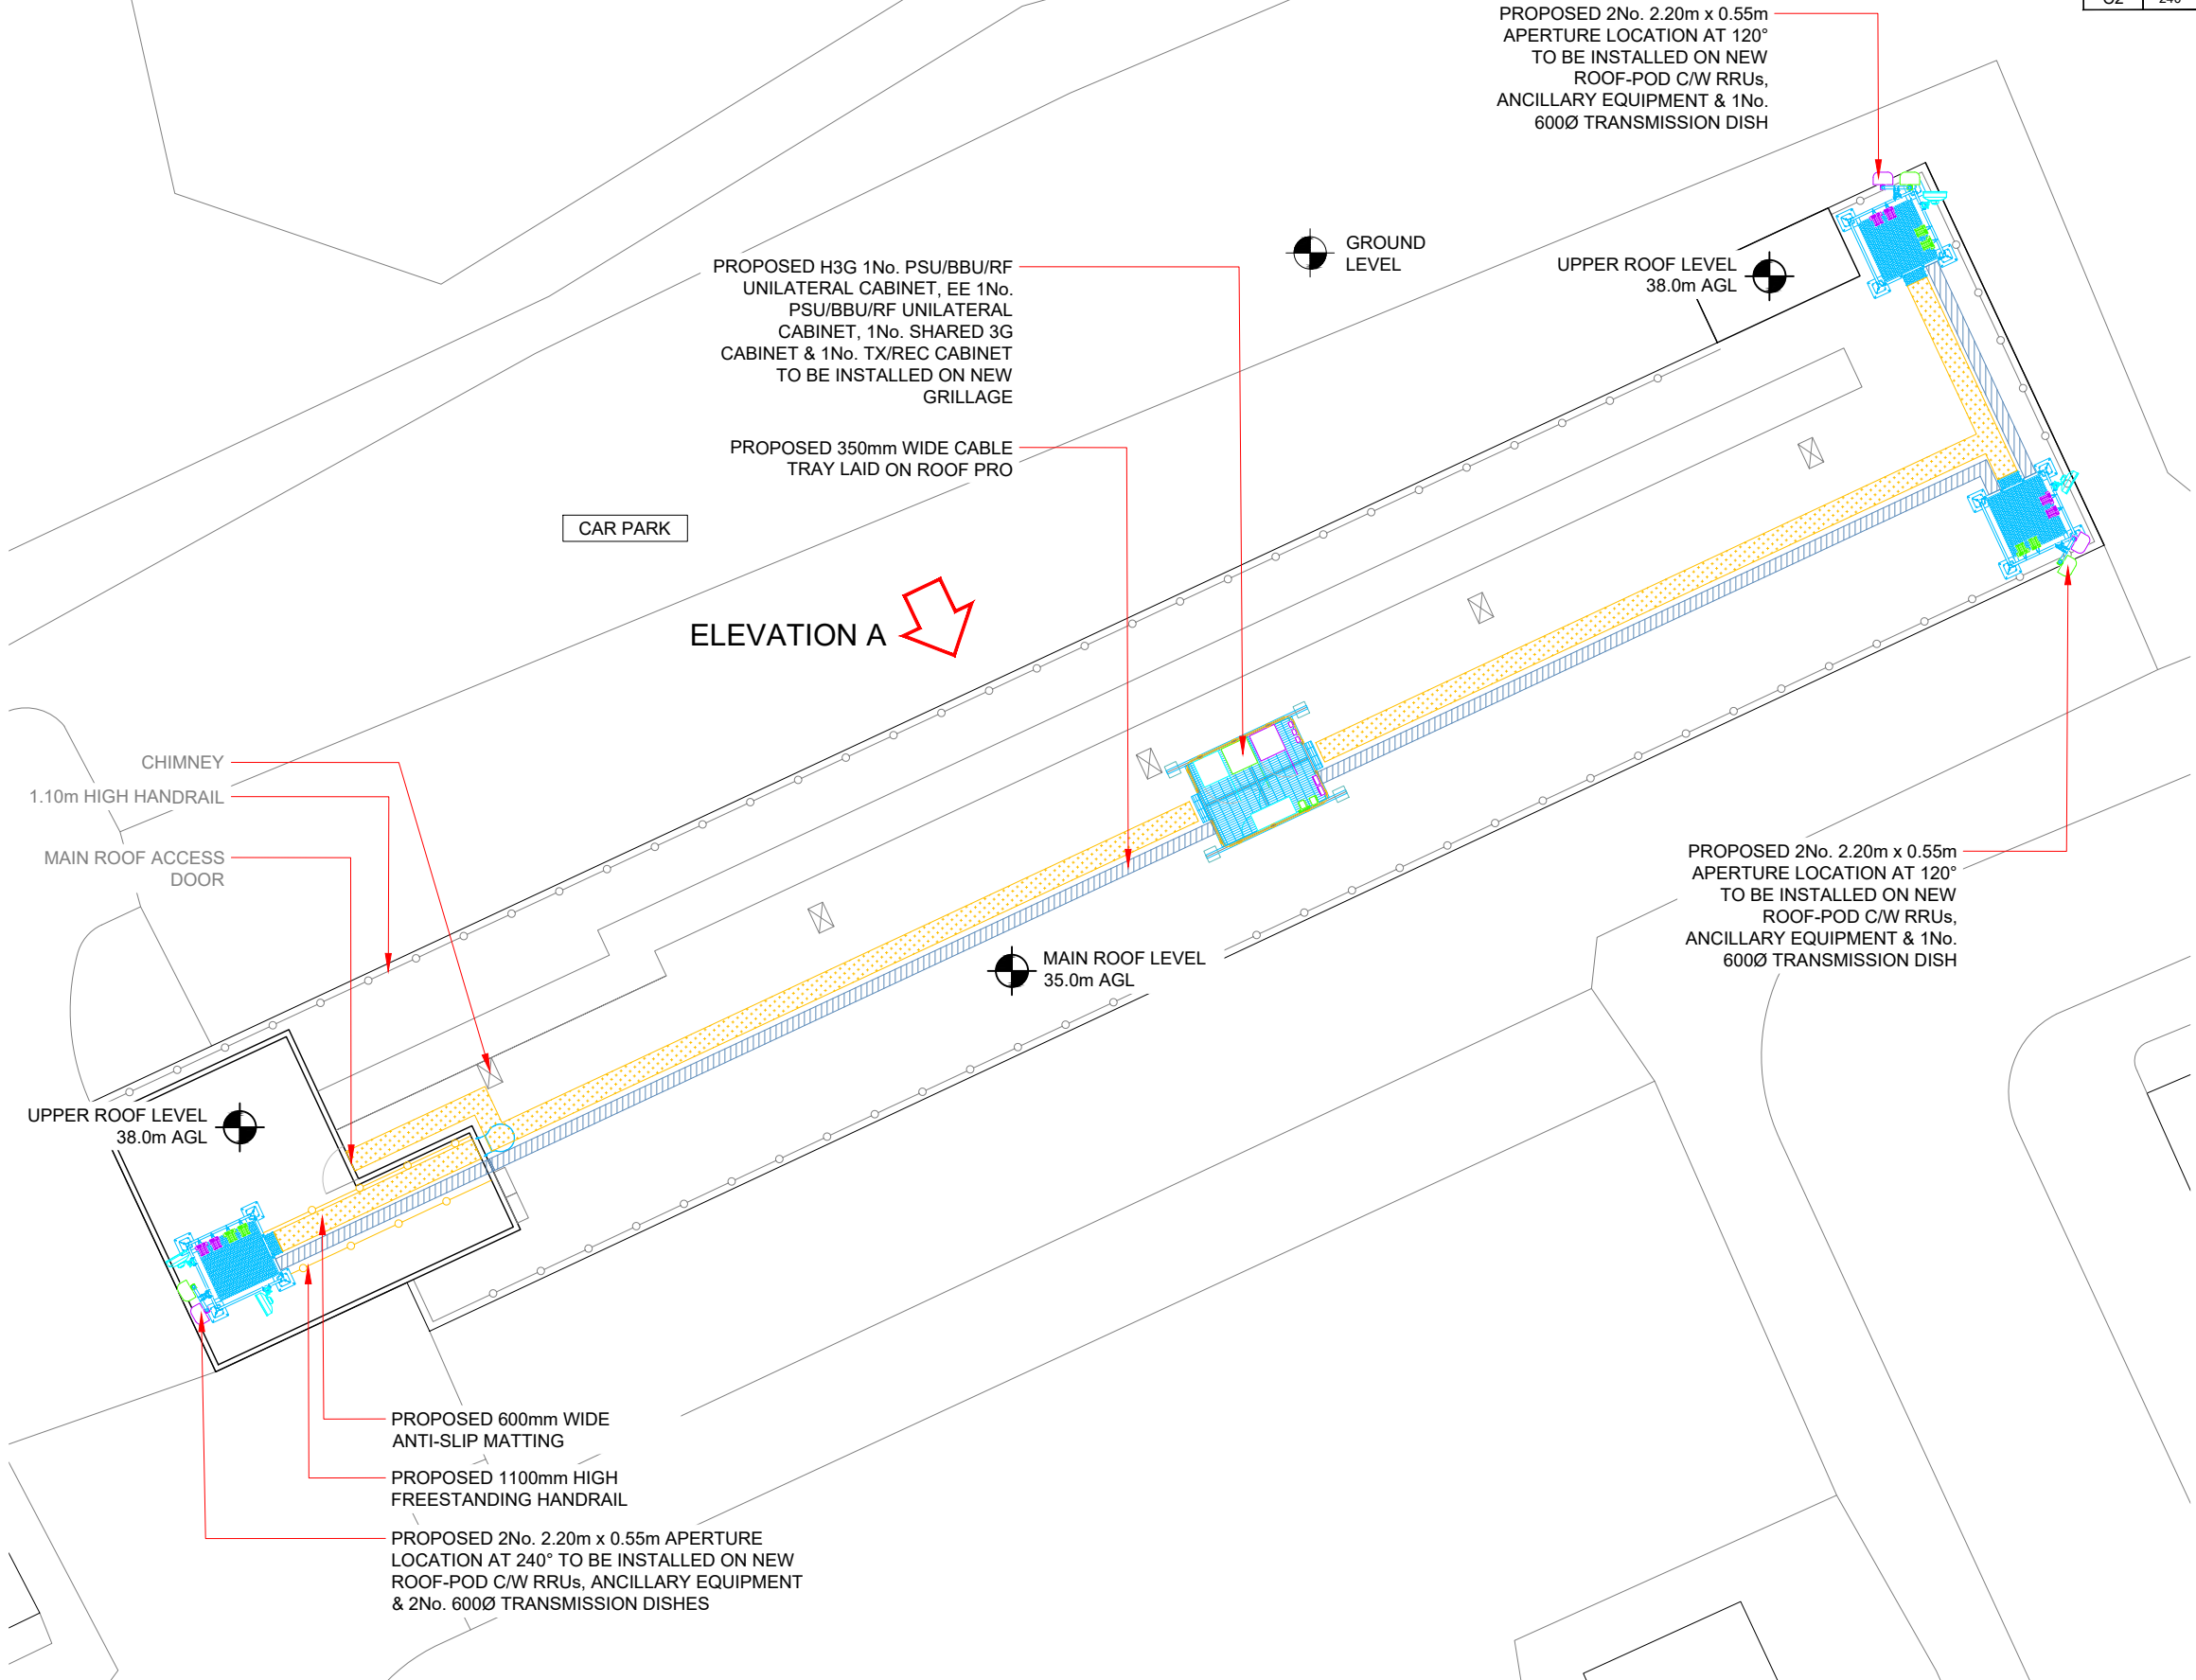

CAR PARK

ELEVATION A

CHIMNEY
1.10m HIGH HANDRAIL
MAIN ROOF ACCESS
DOOR

UPPER ROOF LEVEL
38.0m AGL

PROPOSED 600mm WIDE
ANTI-SLIP MATTING
PROPOSED 1100mm HIGH
FREESTANDING HANDRAIL
PROPOSED 2No. 2.20m x 0.55m APERTURE
LOCATION AT 240° TO BE INSTALLED ON NEW
ROOF-POD C/W RRUs, ANCILLARY EQUIPMENT
& 2No. 600Ø TRANSMISSION DISHES

PROPOSED H3G 1No. PSU/BBU/RF
UNILATERAL CABINET, EE 1No.
PSU/BBU/RF UNILATERAL
CABINET, 1No. SHARED 3G
CABINET & 1No. TX/REC CABINET
TO BE INSTALLED ON NEW
GRILLAGE

PROPOSED 350mm WIDE CABLE
TRAY LAID ON ROOF PRO

GROUND
LEVEL

UPPER ROOF LEVEL
38.0m AGL

MAIN ROOF LEVEL
35.0m AGL

PROPOSED 2No. 2.20m x 0.55m
APERTURE LOCATION AT 120°
TO BE INSTALLED ON NEW
ROOF-POD C/W RRUs,
ANCILLARY EQUIPMENT & 1No.
600Ø TRANSMISSION DISH

PROPOSED 2No. 2.20m x 0.55m
APERTURE LOCATION AT 120°
TO BE INSTALLED ON NEW
ROOF-POD C/W RRUs,
ANCILLARY EQUIPMENT & 1No.
600Ø TRANSMISSION DISH

PROPOSED MAX CONFIGURATION SITE PLAN



Antenna Aperture ID	Proposed 4G/5G Bearing	Operator: Shared/ EE/H3G
A1	0°	EE
A2	0°	H3G
B1	120°	EE
B2	120°	H3G
C1	240°	EE
C2	240°	H3G

NOTES:
1. ALL DIMENSIONS IN MM UNLESS OTHERWISE NOTED.

Master: M002	MBNL / EE / H3G	Project: NTQR	Purpose of Issue: Planning	Issue: B
Date: 20/01/2022	Drawn: F. Ghergo	Revision / Upgrade Description: Minor Amendments		
Checked: T. Clifford	Approved: M. Verner			
Master: M001	MBNL / EE / H3G	Project: NTQR	Purpose of Issue: Planning	Issue: A
Date: 22/10/2021	Drawn: F. Ghergo	Revision / Upgrade Description: First Issue - Proposed H3a antenna configuration on new roof-pod and cabinets on new grillage		
Checked: T. Clifford	Approved: M. Verner			



Hutchison 3G UK Limited
Star House, 20 Grenfell Road
Maidenhead, SL6 1EH
Tel: 01628 765 500
Fax: 01628 765 501
H3G Base Station Information line:
0845 6043000
Available 8am-8pm Monday to Friday



Hatfield Business Park
Hatfield
Hertfordshire
AL10 9BW
Tel: 01707 315000
Fax: 01707 319001



Mobile Broadband Network Limited
Sixth Floor, Thames Tower, Station Road, Reading, RG1 1LX



BEACONCOMMS

UNIT E3 PITTS CLEAVE INDUSTRIAL ESTATE, TAVISTOCK, DEVON, PL19 0PW
sales@beaconcomms.co.uk Tel: +44 (0)1822 610610


Site Name:	BLEMUNDSBURY RT		
Site ID:	1624114		
Address:	BLEMUNDSBURY DOMBEY ST BARNET LONDON WC1N 3PF		
Title:	215 MAX CONFIGURATION SITE PLAN		
Project:	NTQR		
Purpose of Issue:	GENERAL ARRANGEMENT		
EE Cell ID:	98237	MBNL Cell ID:	CMN281
3UK Cell ID:	-		
Master Drawing No:	1624114_CMN281_98237_M002		
Issue:	B		

Passive Infrastructure Equipment Capacity		
A	B	C
H2a	H2a	H2a


100mm

50mm

10mm

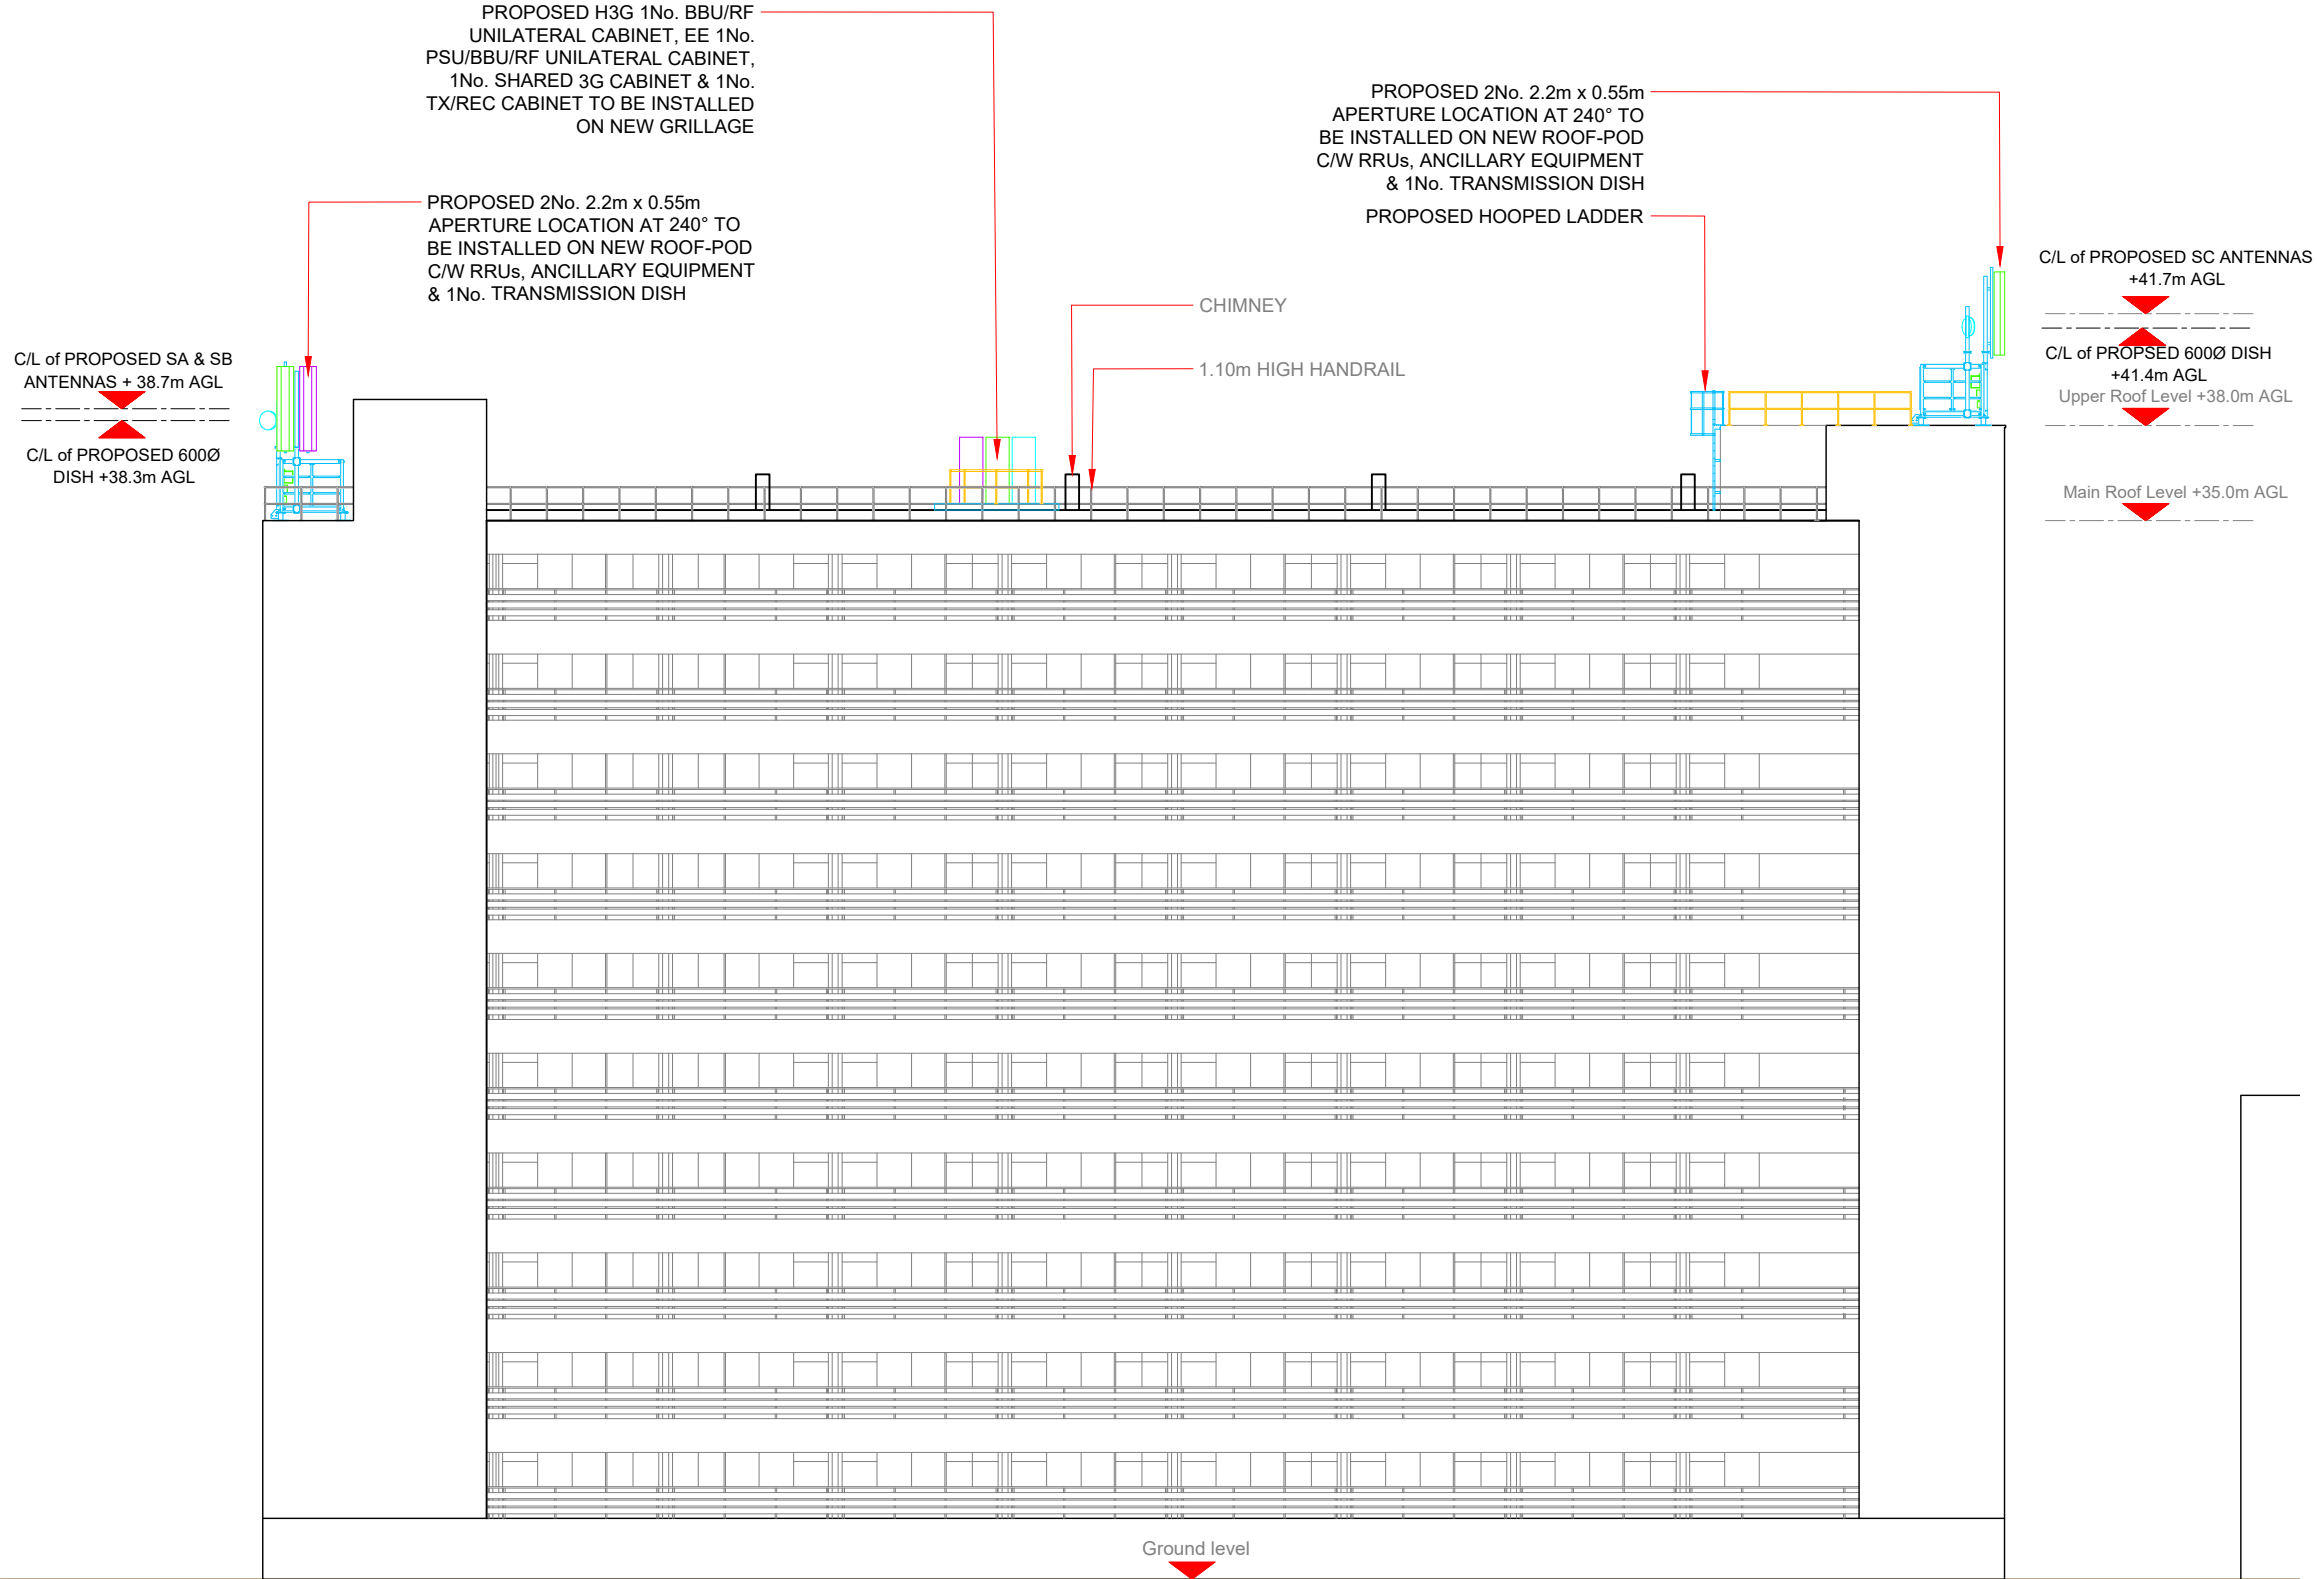

PROPOSED ELEVATION A

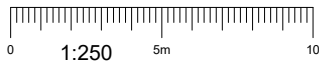

Antenna Aperture ID	Proposed 4G/5G Bearing	Operator: Shared/ EE/H3G
A1	0°	EE
A2	0°	H3G
B1	120°	EE
B2	120°	H3G
C1	240°	EE
C2	240°	H3G

- NOTES:
- ALL DIMENSIONS IN MM UNLESS OTHERWISE NOTED.

Master: M002	MBNL / EE / H3G	Project: NTQR	Purpose of Issue: Planning	Issue: B
Date: 20/01/2022	Drawn: F. Ghergo	Revision / Upgrade Description: Minor Amendments		
Checked: T. Clifford	Approved: M. Verner			
Master: M001	MBNL / EE / H3G	Project: NTQR	Purpose of Issue: Planning	Issue: A
Date: 22/10/2021	Drawn: F. Ghergo	Revision / Upgrade Description: First Issue - Proposed H3a antenna configuration on new roof-pod and cabinets on new grillage		
Checked: T. Clifford	Approved: M. Verner			



Hutchison 3G UK Limited
Star House, 20 Grenfell Road
Maidenhead, SL6 1EH
Tel: 01628 765 000
Fax: 01628 765 001



Hatfield Business Park
Hatfield
Hertfordshire
AL10 9BW
Tel: 01707 315000
Fax: 01707 319001



Mobile Broadband Network Limited
Sixth Floor, Thames Tower, Station Road, Reading, RG1 1LX



BEACONCOMMS

UNIT E3 PITTS CLEAVE INDUSTRIAL ESTATE, TAVISTOCK, DEVON, PL19 0PW
sales@beaconcomms.co.uk
Tel: +44 (0)1822 610610

Site Name:	BLEMUNDSBURY RT		
Site ID:	1624114		
Address:	BLEMUNDSBURY DOMBEY ST BARNET LONDON WC1N 3PF		
Title:	265 MAX CONFIGURATION ELEVATION		
Project:	NTQR		
Purpose of Issue:	GENERAL ARRANGEMENT		
EE Cell ID:	MBNL Cell ID:	3UK Cell ID:	
98237	CMN281	-	
Master Drawing No:			Issue:
1624114_CMN281_98237_M002			B

Passive Infrastructure Equipment Capacity		
A	B	C
H2a	H2a	H2a