



Scale 1:50

Revisions		
01	05/02/20	First Issue - for Planning
02	01/04/22	Issued for Planning

Client  
Rocco Ventures Ltd.

Project  
Royal College Street

Drawing Title  
Proposed  
Bay Elevation detail  
Infill building


**AS CONSENTED**

Drawing Number	1485_00(00)_270	REV:	02
Scale	1:50@A1, 1:100@A3	Status	Planning
Drawn by	EW	Date	20/11/19

**ianchalkarchitects**  
70 Cowcross Street London EC1M 6EJ / 0203 7807355 / [ianchalkarchitects.com](http://ianchalkarchitects.com)

Do not scale. All dimensions to be confirmed on site. Information contained in this drawing is the sole copyright of Ian Chalk Architects and is not to be reproduced without permission.



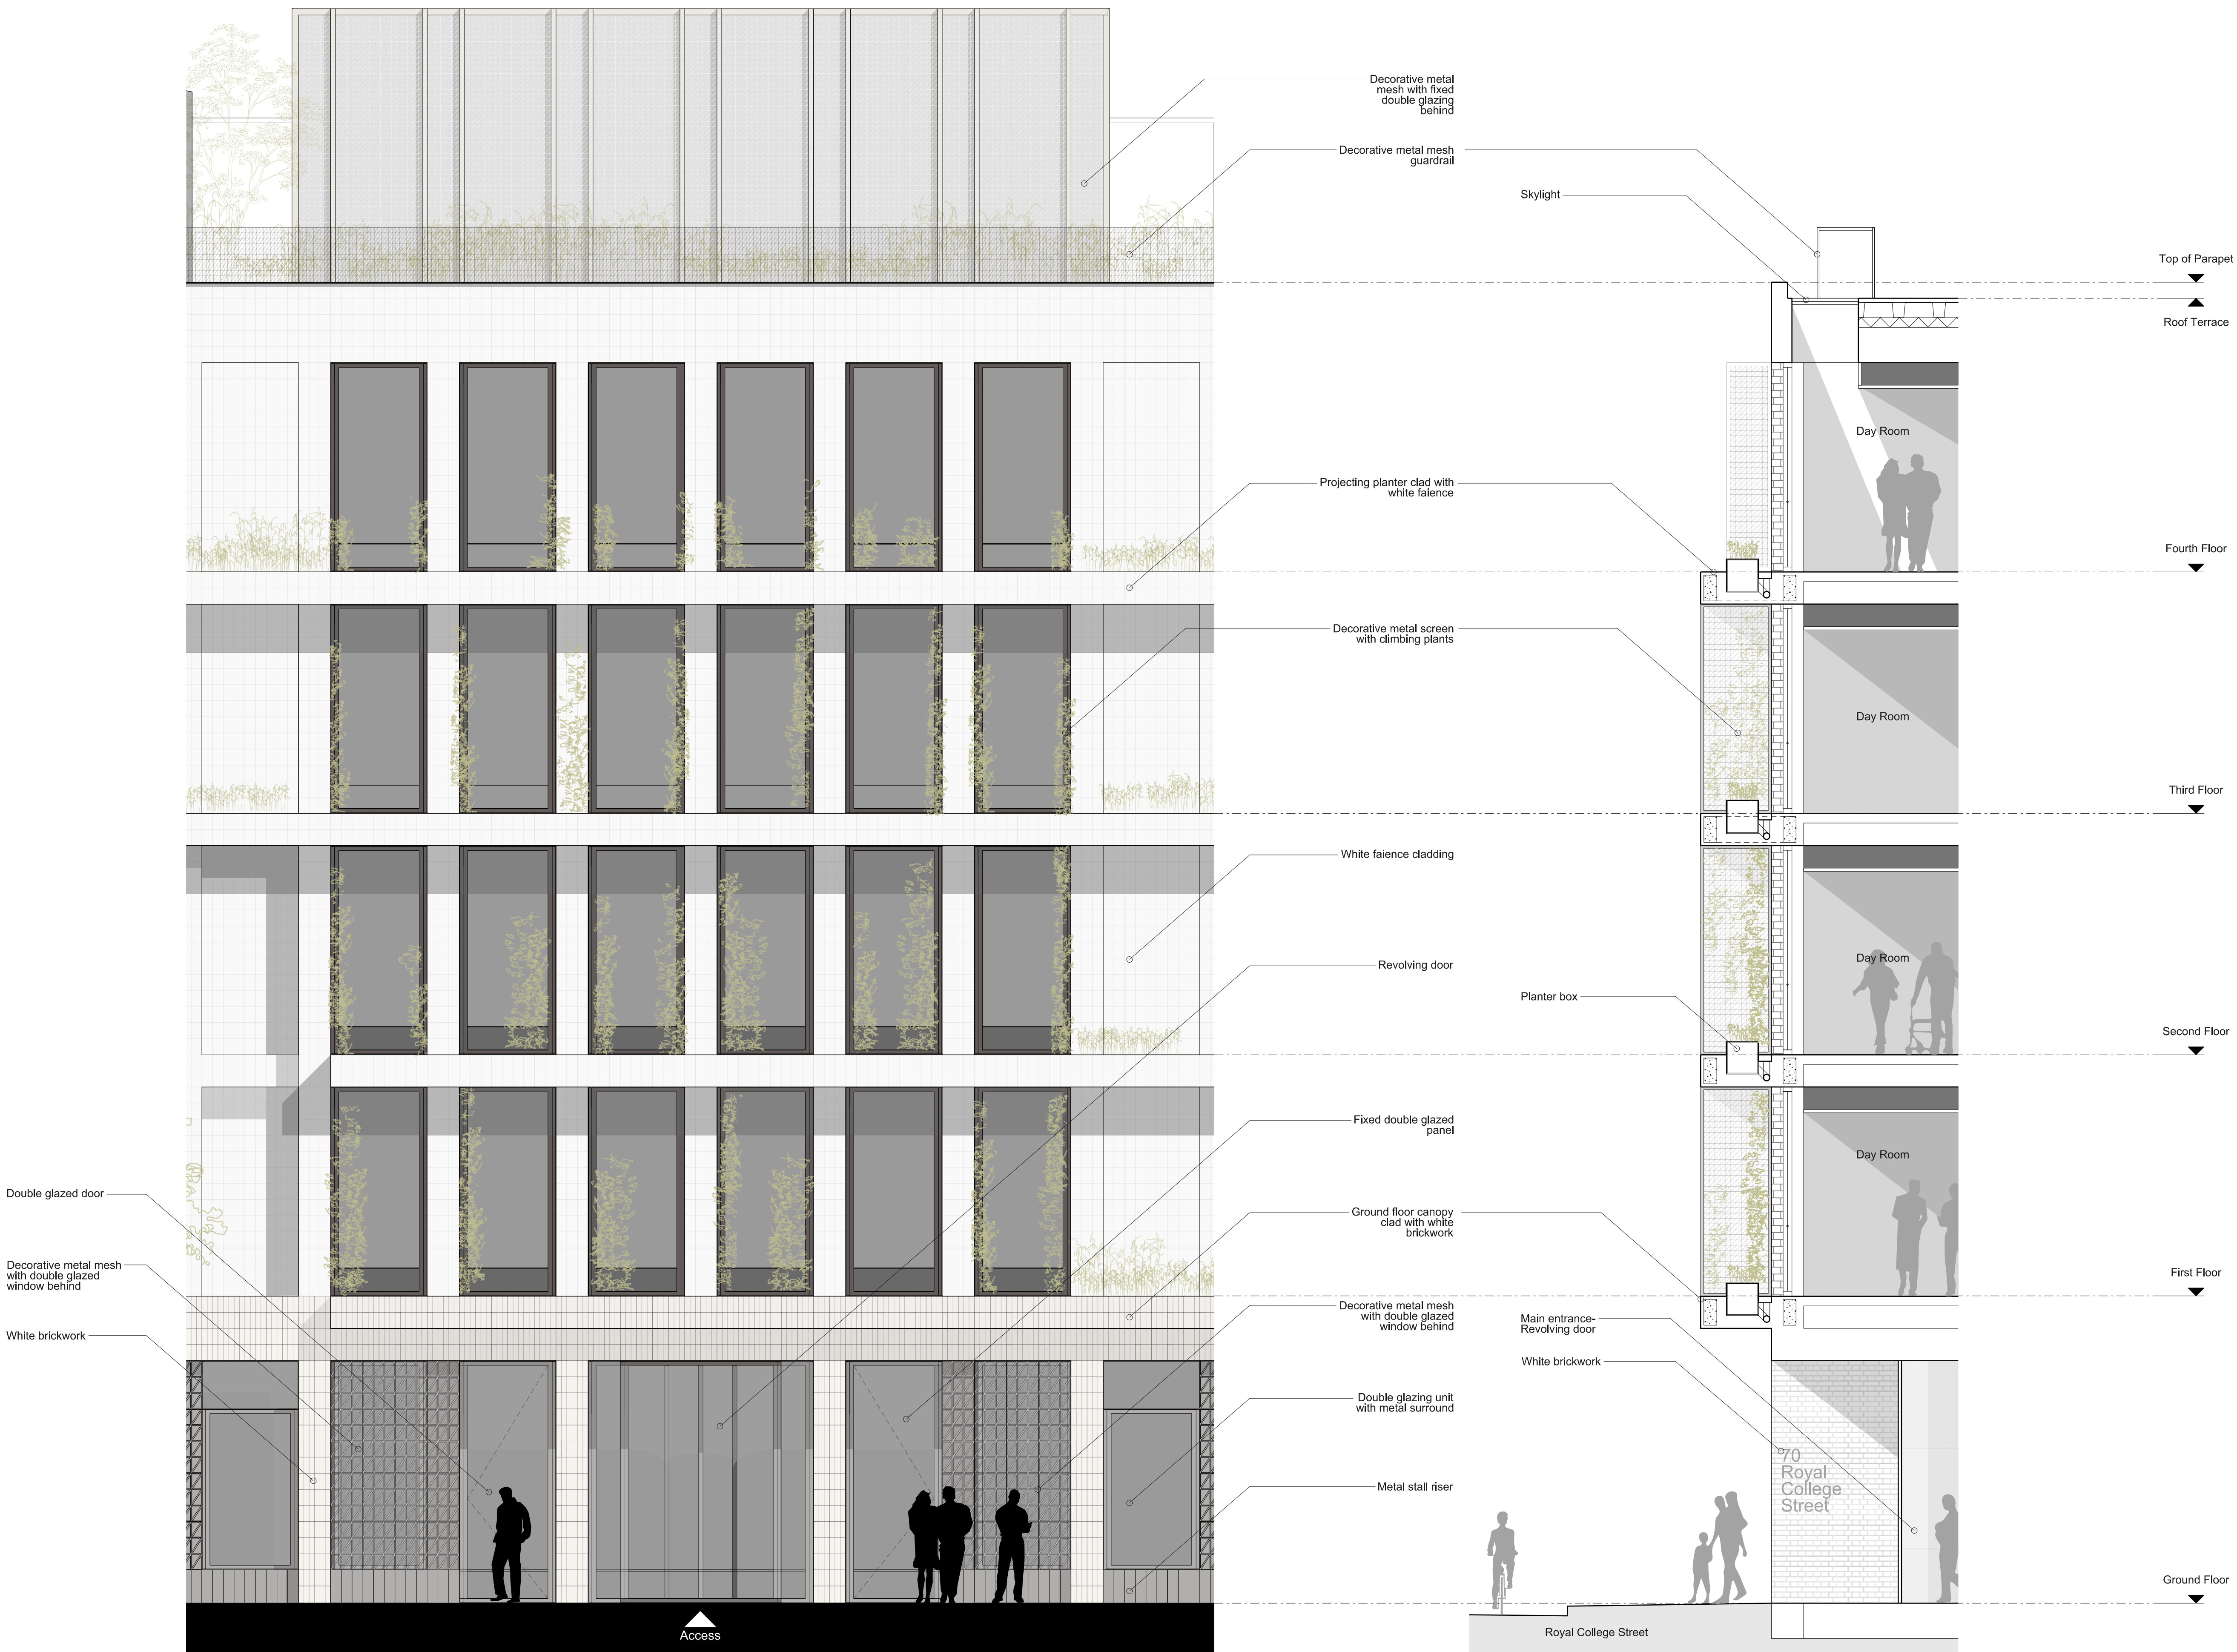

Revisions			
01	05/02/20	First Issue - for Planning	
02	01/04/22	Issued for Planning	

Client  
Rocco Ventures Ltd.  
Project  
Royal College Street


Drawing Title  
Proposed  
Bay Elevation detail  
Dayroom & Projecting planters  
**AS CONSENTED**

Drawing Number		1485_00(00)_271	REV:	02
Scale	1:50@A1, 1:100@A3	Status	Planning	
Drawn by	EW	Date	20/11/19	

**ianchalkarchitects**  
70 Cowcross Street London EC1M 6EJ / 0203 7807355 / ianchalkarchitects.com

Do not scale. All dimensions to be confirmed on site. Information contained in this drawing is the sole copyright of Ian Chalk Architects and is not to be reproduced without permission.



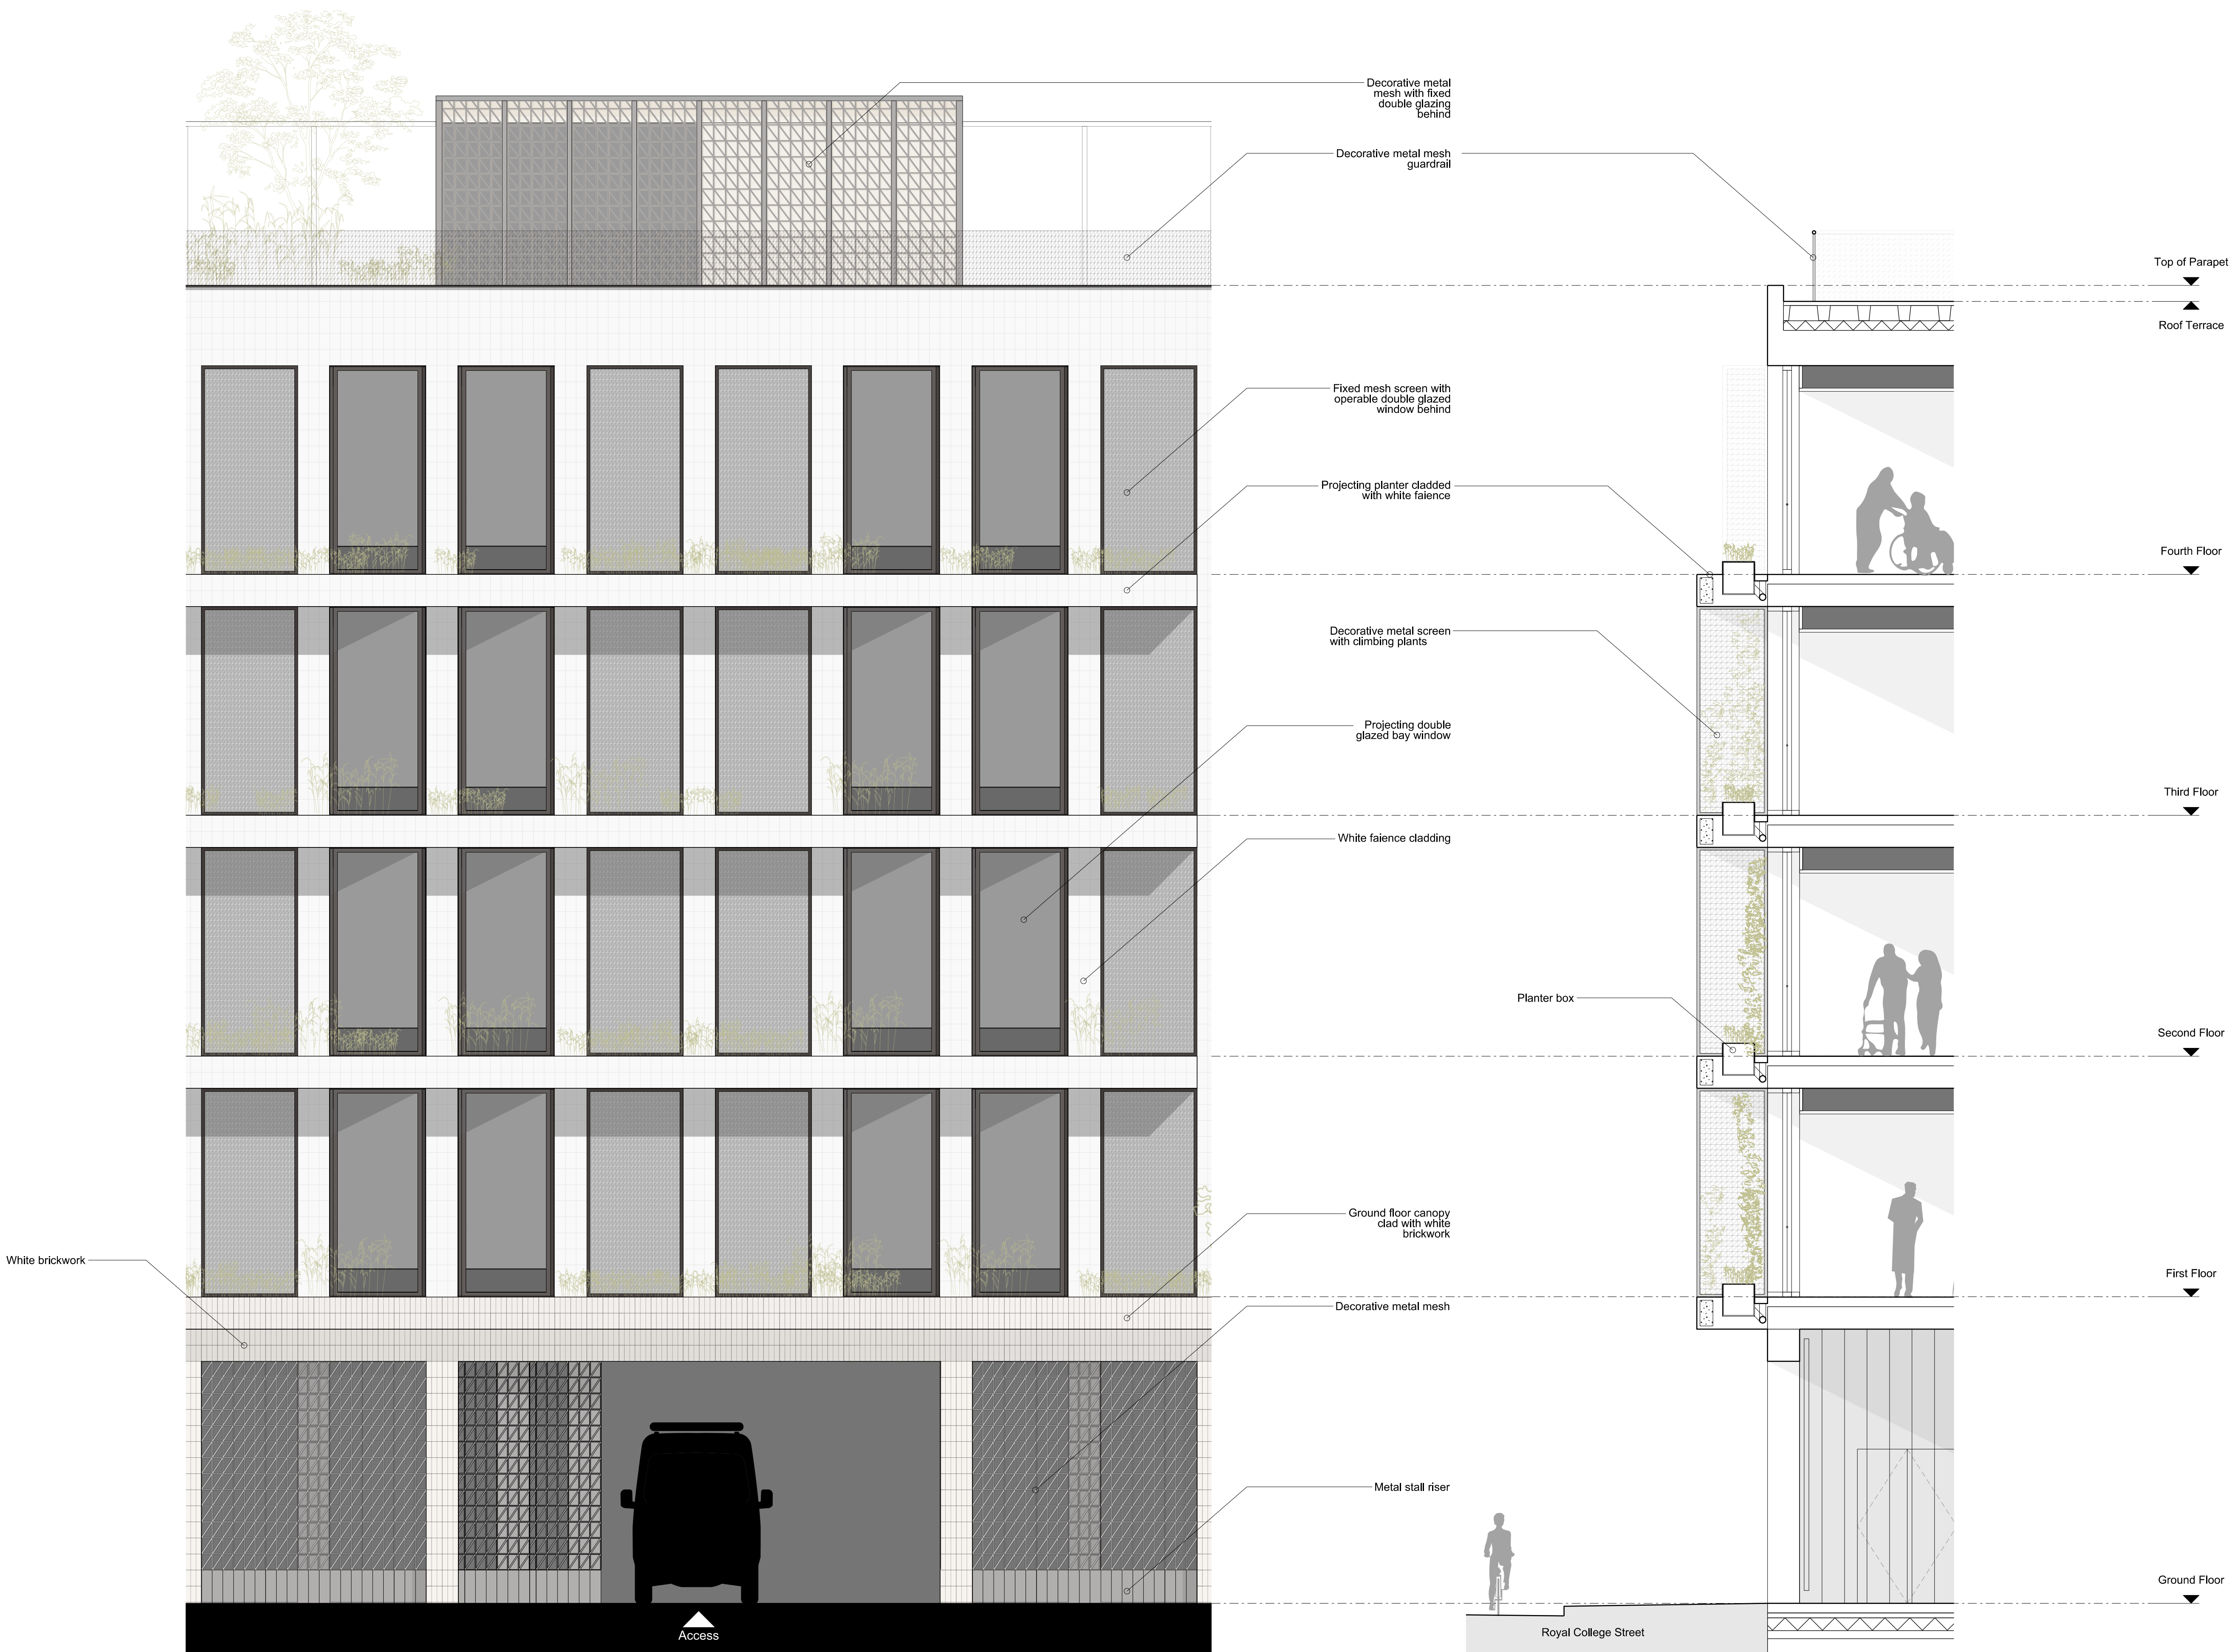

Scale 1:50

Revisions  
01 05/02/20 First Issue - for Planning  
02 01/04/22 Issued for Planning

Client  
Rocco Ventures Ltd.  
Project  
Royal College Street

Drawing Title  
Proposed  
Bay Elevation detail  
Vehicle entrance & bay windows  
**AS CONSENTED**

Drawing Number  
1485\_00(00)\_272

REV: 02

Scale 1:50@A1, 1:100@A3

Status Planning

Drawn by EW

Date 20/11/19

**ianchalkarchitects**  
70 Cowcross Street London EC1M 6EJ / 0203 7807355 / ianchalkarchitects.com

Do not scale. All dimensions to be confirmed on site. Information contained in this drawing is the sole copyright of Ian Chalk Architects and is not to be reproduced without permission.





Scale 1:50

Revisions		
01	05/02/20	First Issue - for Planning
02	06/07/20	Existing wall to site shown
03	01/04/22	Issued for Planning

Client  
Rocco Ventures Ltd.  
Project  
Royal College Street


Drawing Title  
Proposed  
Bay Elevation detail  
Lobby and Potting Shed  
**AS CONSENTED**

Drawing Number		1485_00(00)_273	REV:	03
Scale	1:50@A1, 1:100@A3	Status	Planning	
Drawn by	EW	Date	20/11/19	

**ianchalkarchitects**  
70 Cowcross Street London EC1M 6EJ / 0203 7807355 / ianchalkarchitects.com

Do not scale. All dimensions to be confirmed on site. Information contained in this drawing is the sole copyright of Ian Chalk Architects and is not to be reproduced without permission.



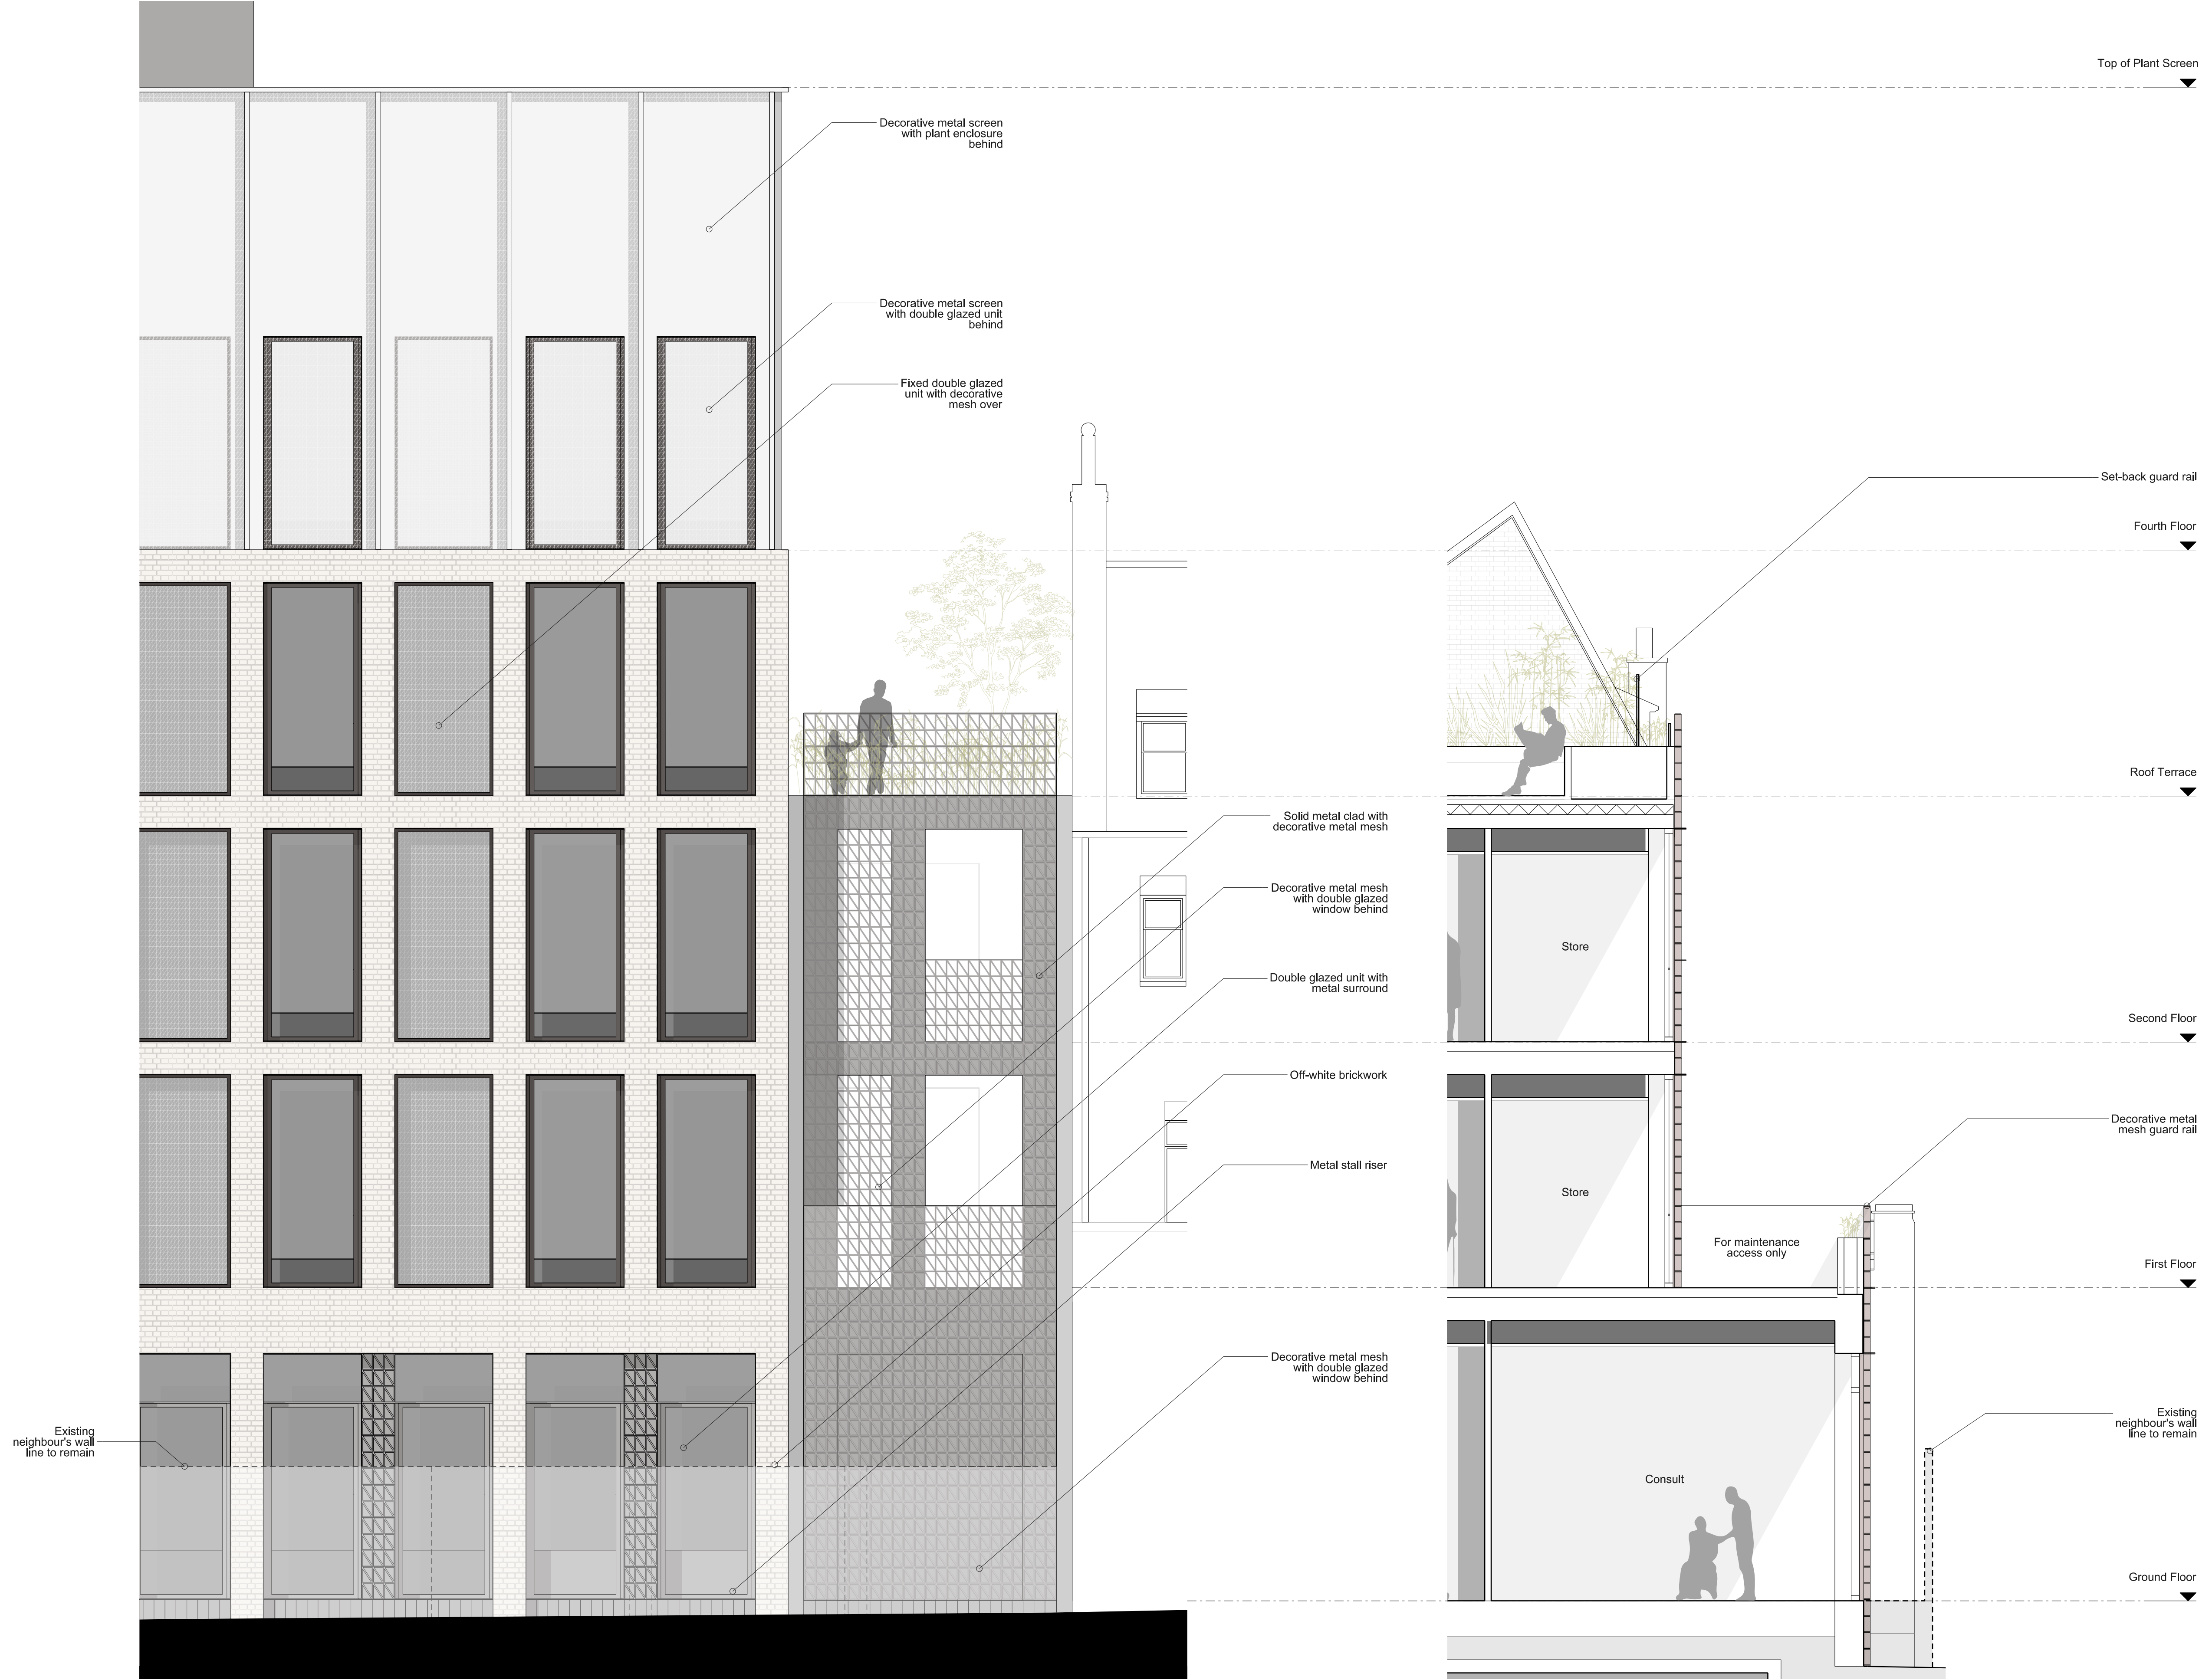

Scale 1:50

Revisions		
01	05/02/20	First Issue - for Planning
02	06/07/20	Existing wall to site shown
03	01/04/22	Issued for Planning

Client  
Rocco Ventures Ltd.  
Project  
Royal College Street

Drawing Title  
Proposed  
Bay Elevation detail  
Infill building  
**AS CONSENTED**

Drawing Number		REV: 03	
1485_00(00)_274		Status Planning	
Scale 1:50@A1, 1:100@A3		Date 20/11/19	
Drawn by EW			

**ianchalkarchitects**  
70 Cowcross Street London EC1M 6EJ / 0203 7807355 / ianchalkarchitects.com  
Do not scale. All dimensions to be confirmed on site. Information contained in this drawing is the sole copyright of Ian Chalk Architects and is not to be reproduced without permission.





Scale 1:50

Revisions		
01	05/02/20	First Issue - for Planning
02	06/07/20	Existing wall to site shown
03	01/04/22	Issued for Planning

Client  
Rocco Ventures Ltd.

Project  
Royal College Street

Drawing Title  
Proposed  
Bay Elevation detail  
Vehicle parking and bay windows  
**AS CONSENTED**

Drawing Number  
1485\_00(00)\_275



Scale 1:50@A1, 1:100@A3  
Drawn by EW

REV: 03  
Status Planning  
Date 20/11/19

**ianchalkarchitects**  
70 Cowcross Street London EC1M 6EJ / 0203 7807355 / ianchalkarchitects.com

Do not scale. All dimensions to be confirmed on site. Information contained in this drawing is the sole copyright of Ian Chalk Architects and is not to be reproduced without permission.



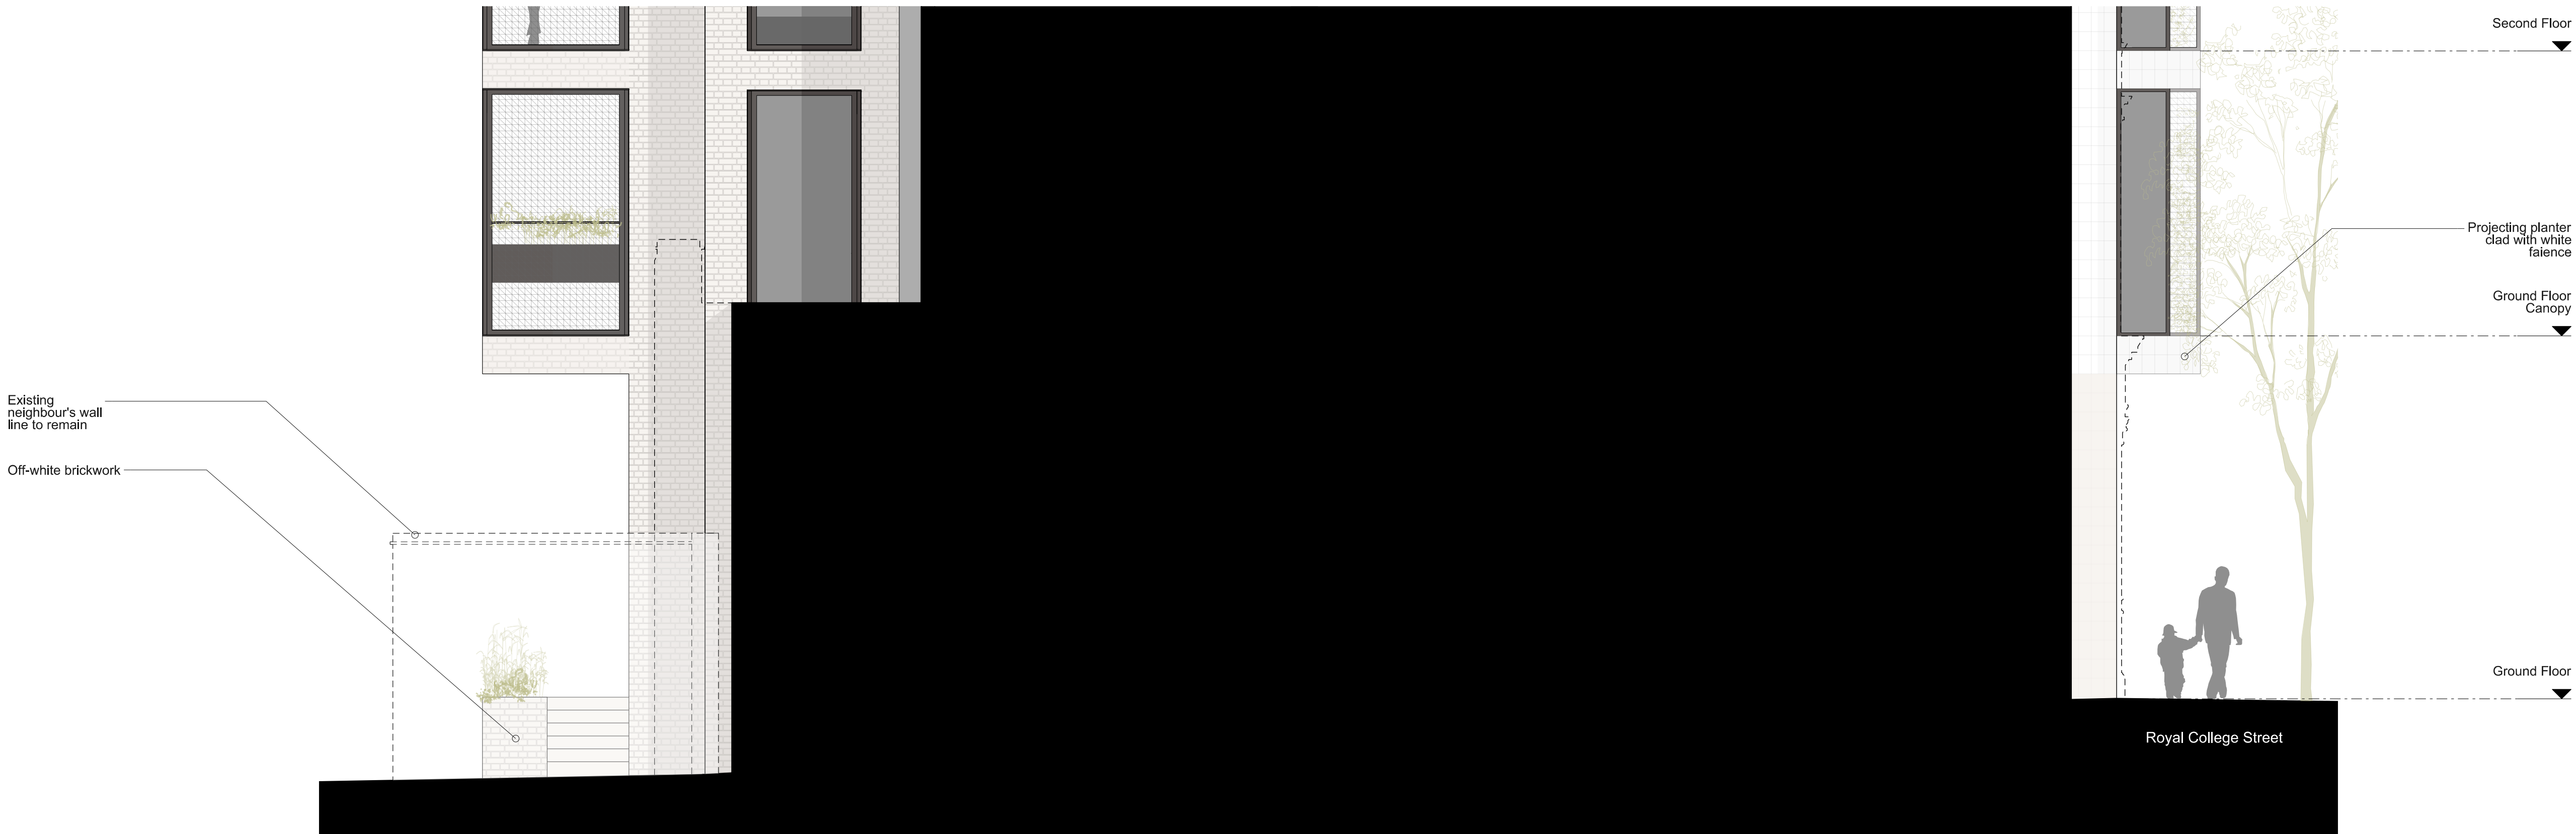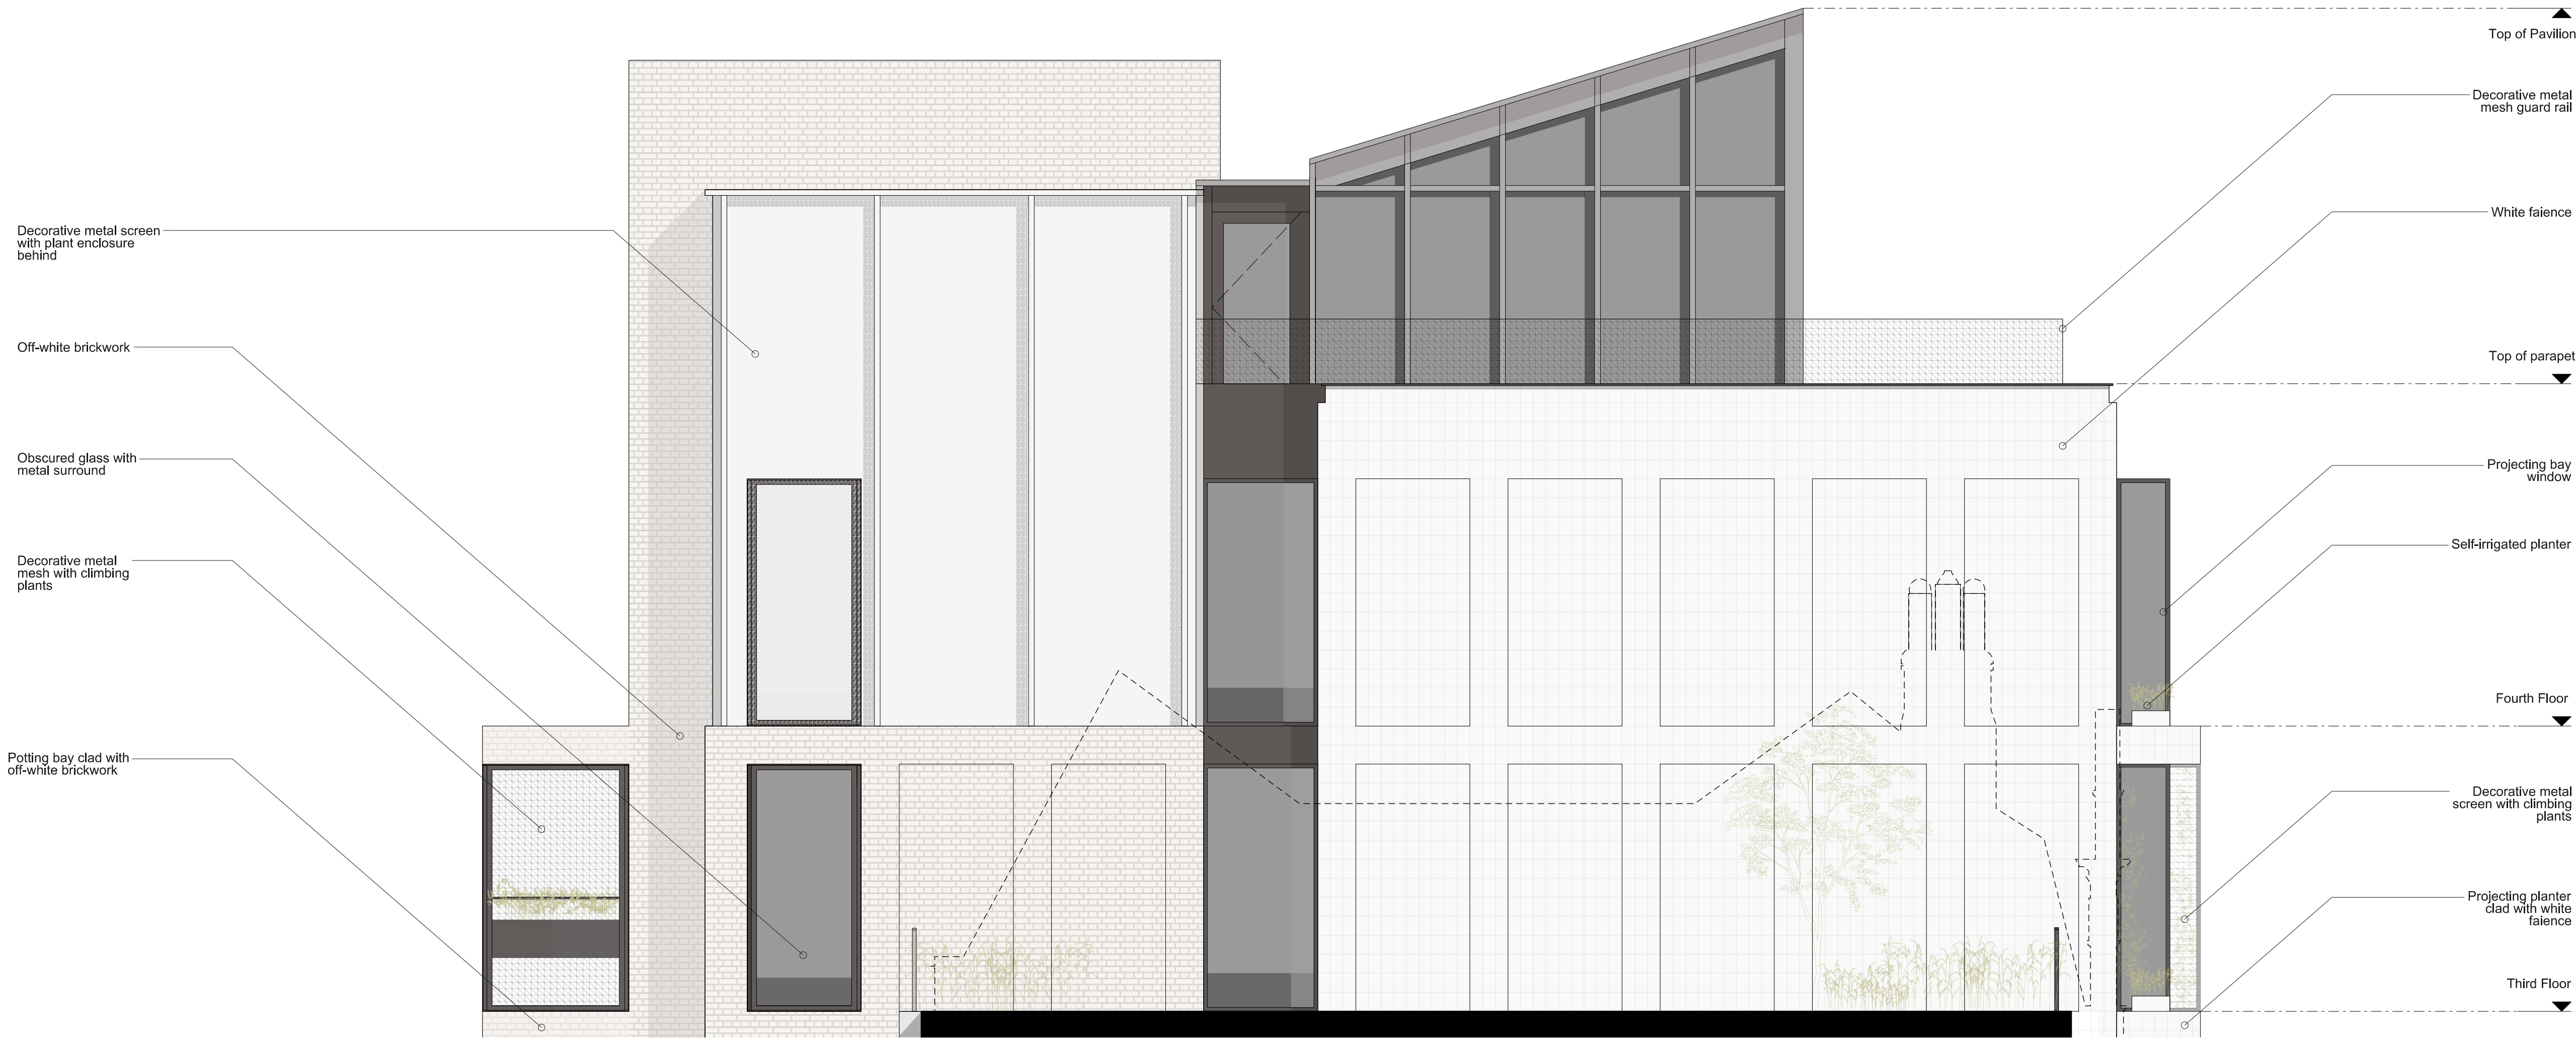

Scale 1:50

0 1 2 5

Revisions

01	05/02/20	First Issue - for Planning
02	06/07/20	Existing wall to site shown
03	01/04/22	Issued for Planning

Client  
**Rocco Ventures Ltd.**

Project  
**Royal College Street**

Drawing Title  
**Proposed  
North elevation detail**

**AS CONSENTED**

Drawing Number  
**1485\_00(00)\_276**

Scale 1:50@A1, 1:100@A3

Drawn by EW

REV: 03

Status Planning

Date 20/11/19

**ianchalkarchitects**  
70 Cowcross Street London EC1M 6EJ / 0203 7807355 / [ianchalkarchitects.com](http://ianchalkarchitects.com)

Do not scale. All dimensions to be confirmed on site. Information contained in this drawing is the sole copyright of Ian Chalk Architects and is not to be reproduced without permission.





Scale 1:50

Revisions		
01	05/02/20	First Issue - for Planning
02	06/07/20	Existing wall to site shown
03	01/04/22	Issued for Planning

Client  
Rocco Ventures Ltd.

Project  
Royal College Street

Drawing Title  
Proposed  
South elevation detail

AS CONSENTED

Drawing Number  
1485\_00(00)\_277

Scale 1:50@A1, 1:100@A3

Drawn by EW

REV: 03

Status Planning

Date 20/11/19

**ianchalkarchitects**  
70 Cowcross Street London EC1M 6EJ / 0203 7807355 / ianchalkarchitects.com

Do not scale. All dimensions to be confirmed on site. Information contained in this drawing is the sole copyright of Ian Chalk Architects and is not to be reproduced without permission.