
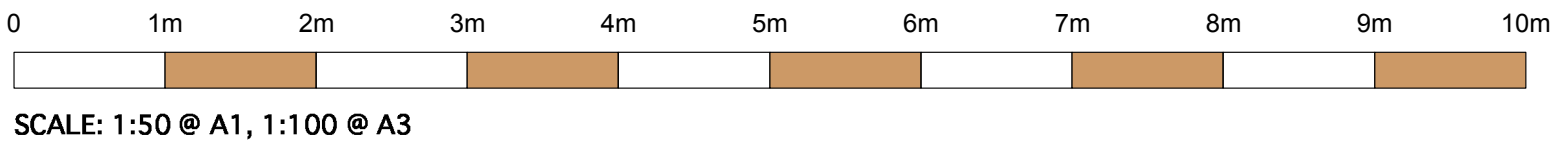


01 EXISTING GROUND FLOOR PLAN_FLOOR
1:50 @ A1, 1:100 @ A3

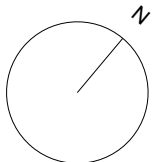

PLANNING

REVISION	DATE	ISSUE
	13.04.22	Planning

NOTE: ALL DRAWINGS BASED ON SURVEY. NVBL DOES NOT ACCEPT RESPONSIBILITY FOR THE ACCURACY OF THE DRAWINGS AND CANNOT ACCEPT LIABILITY FOR ANY PROBLEMS IN THE DESIGN AND CONSTRUCTION OF 023 CAUSED BY THEM.

DO NOT SCALE FROM DRAWING. VERIFY ALL DIMENSIONS ON SITE.

Copyright: OFFICE NVBL. All rights reserved.

REVISION	DATE	ISSUE	REV
	13.04.22	Planning	

DO NOT SCALE FROM THIS DRAWING - VERIFY ALL DIMENSIONS ON SITE

PROJECT: NVBL_023_The Priors
TITLE: Existing_Ground Floor Plan_Floor
CLIENT: SALOME GVARADZE
SCALE: 1.50@A1, 1.100@A3
DATE CREATED: 09.2020
DRAWN: NVBL
DRAWING: NVBL_1.02_Existing_Ground Floor Plan_Floor