

For continuation see drawing number: LL443-100-001

Disclaimer:
Do not scale from this drawing. Check all dimensions on site before fabrication or setting out. This document is copyright and may not be reproduced without permission of the owner.

Notes:
For Planning Purposes Only

Rev:	Notes:	Date:	Dwn:	Iss:
P1	Issued for Planning	25.02.14	ioo	cc
P2	Issued for Planning	28.02.14	ioo	cc



Key:
For landscape proposal see drawings: LL443-100-001 LL443-100-002 LL443-100-003 LL443-100-004 LL443-100-005 LL443-100-006 LL443-100-007 LL443-100-100 LL443-100-101

Key / Location:

GRID
Architects // Masterplanners
128 Southwark Street,
London SE1 0SW
United Kingdom
T: +44 (0) 20 7693 3260 E: info@gridarchitects.co.uk W: www.gridarchitects.co.uk

Client:
Essential Living

Project: 100 Avenue Road, Swiss Cottage Residential led, mixed use development		
Drawing Title: GA Plan Ground Floor Plan		
Drawn By: IOO	Issued By: CC	Date of First Issue: 25.02.14
Project No: 12064	Scale @ A1: 1:125	
Drawing No: PL_100	Revision: P2	

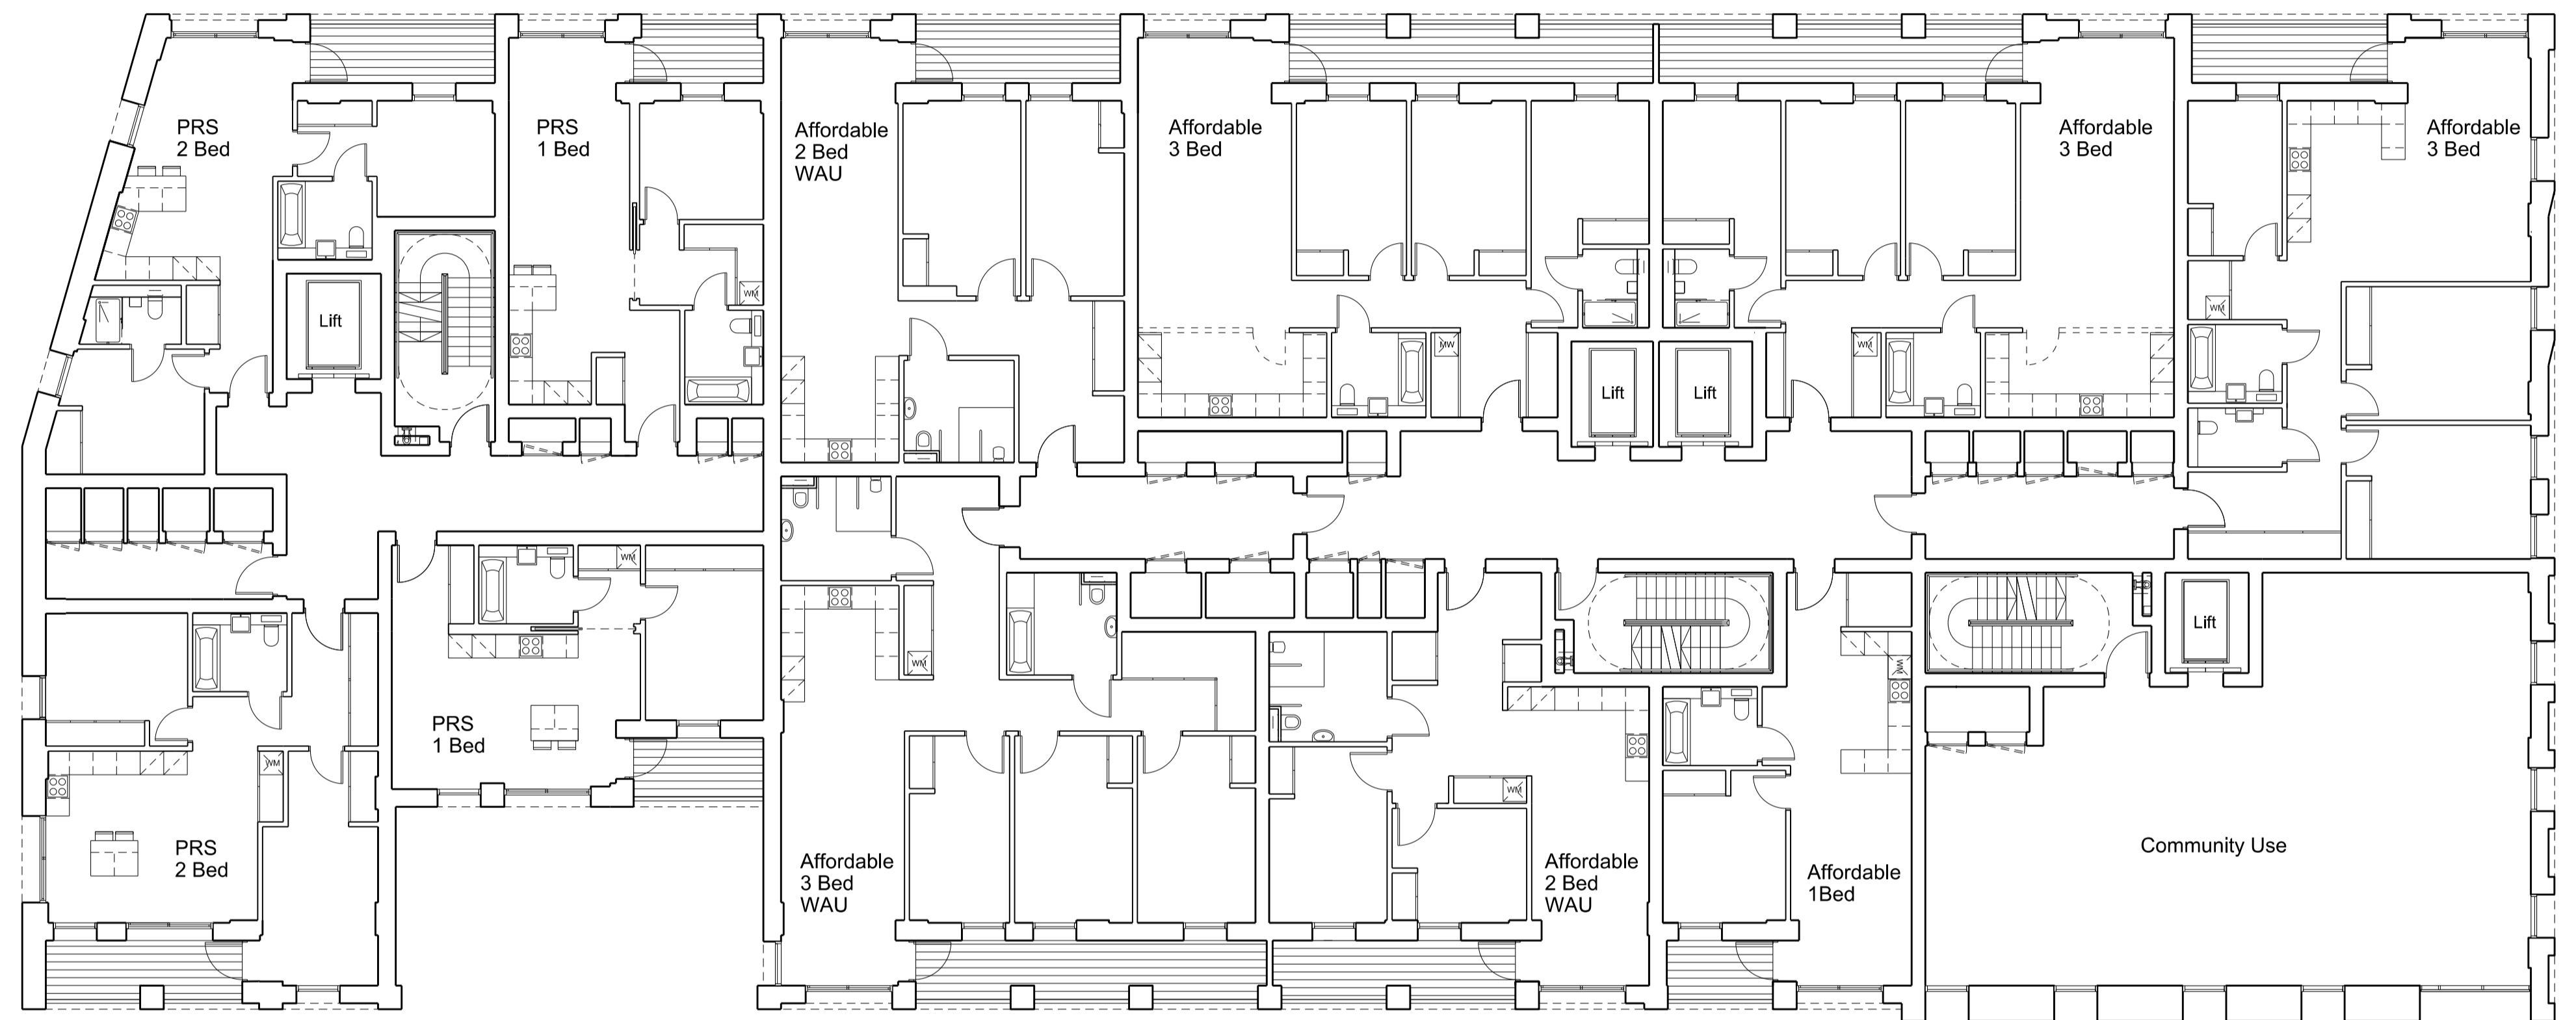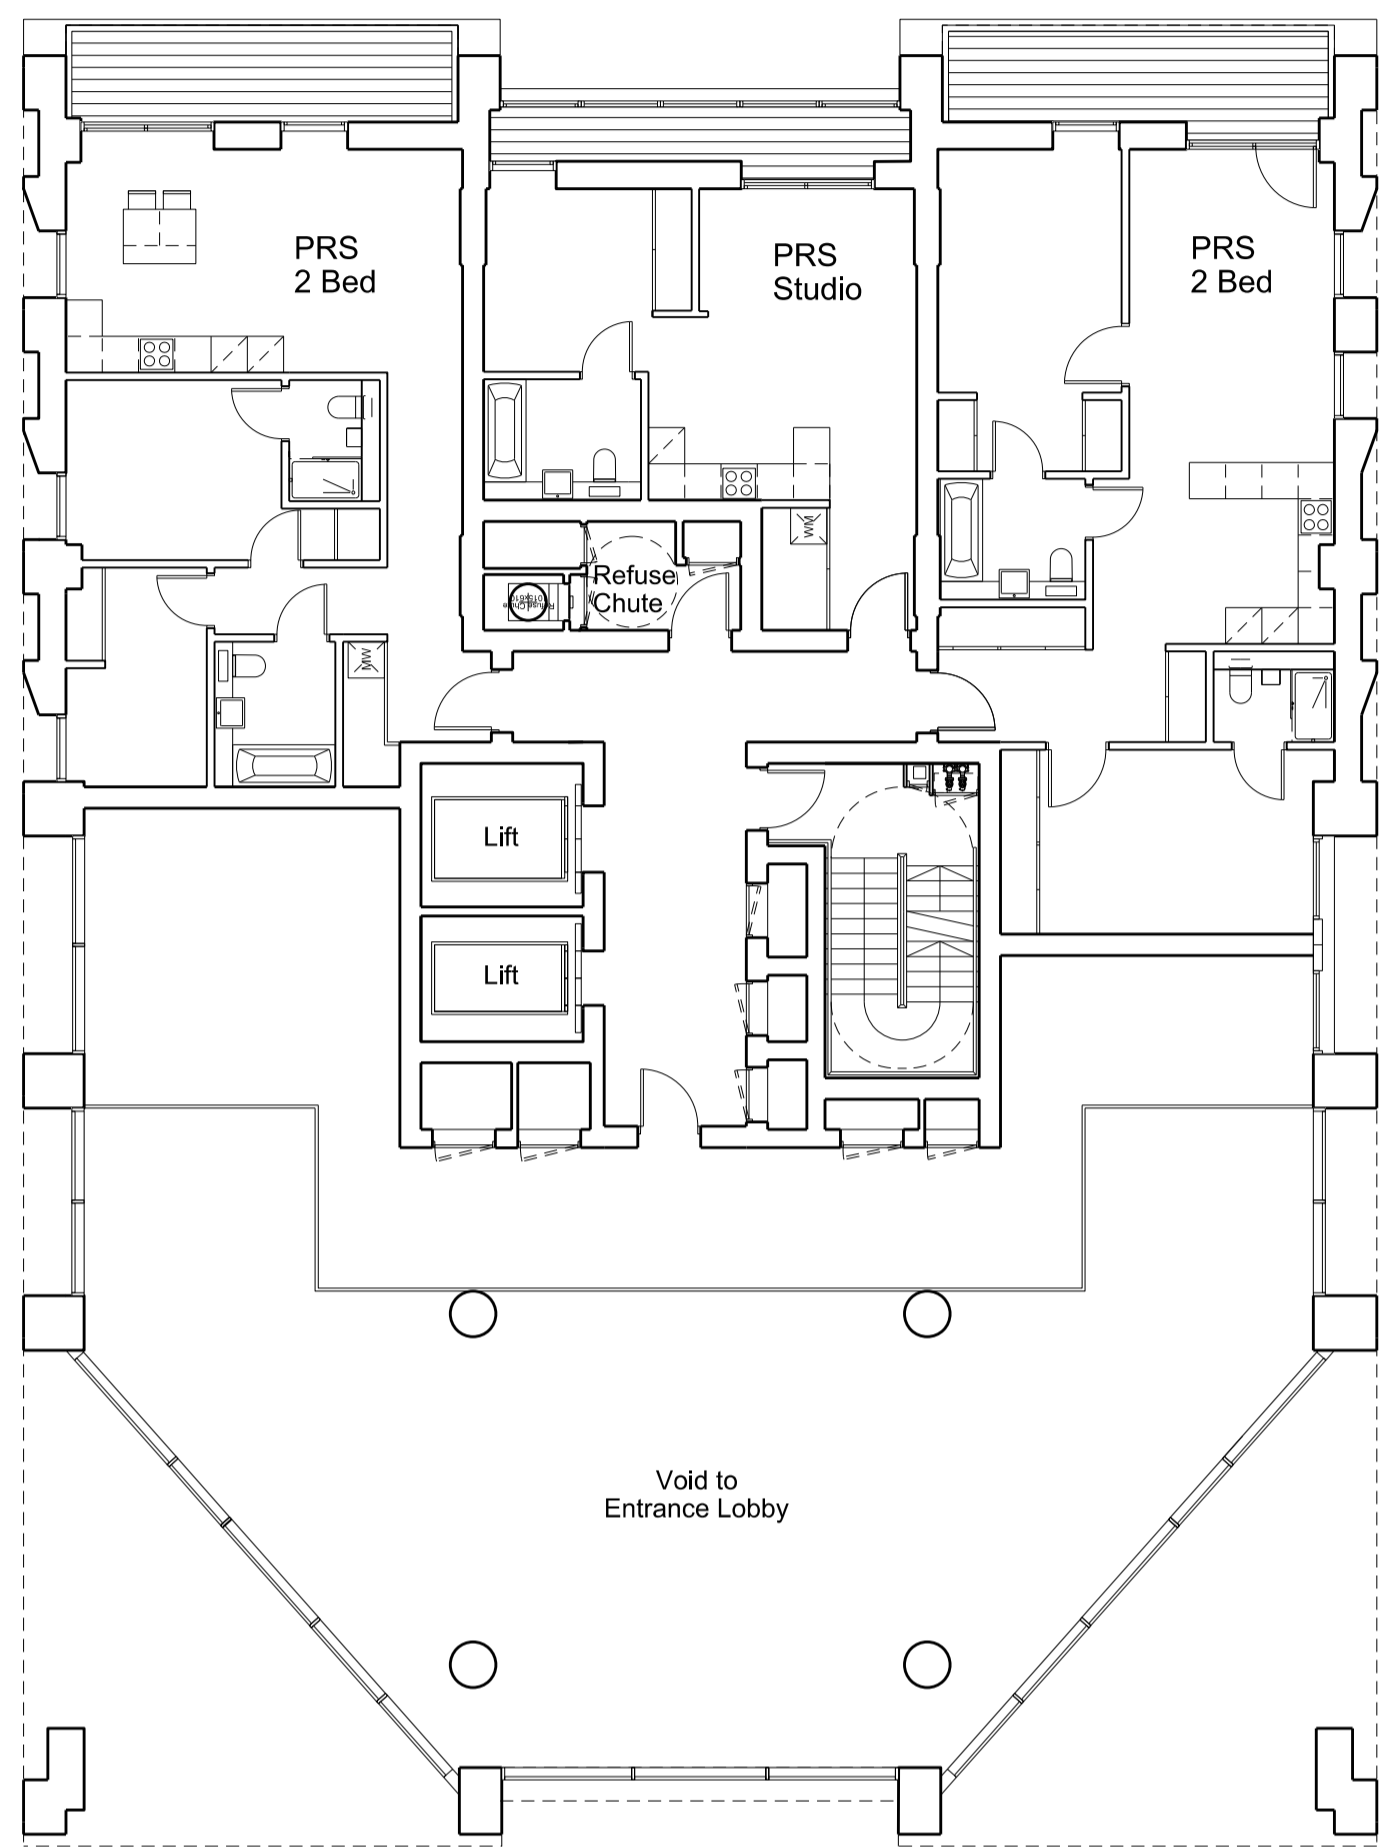



Disclaimer:
Do not scale from this drawing.
Check all dimensions on site before fabrication or setting out.
This document is copyright and may not be reproduced without permission of the owner.

Notes:
For Planning Purposes Only

Rev: P1
Notes: Issued for Planning
Date: 25.02.14
Dwn: ioo
Iss: cc

Key:



Key / Location:

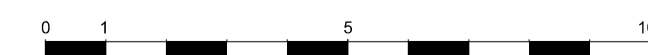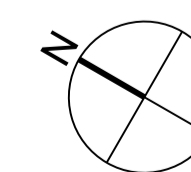

GRID
Architects // Masterplanners
128 Southwark Street,
London SE1 0SW
United Kingdom
T: +44 (0) 20 7633 3260 E: info@gridarchitects.co.uk W: www.gridarchitects.co.uk

Client:
Essential Living

Project: 100 Avenue Road, Swiss Cottage Residential led, mixed use development		
Drawing Title: GA Plan First Floor Plan		
Drawn By: IOO	Issued By: CC	Date of First Issue: 25.02.14
Project No: 12064	Scale @ A1: 1:125	
Drawing No: PL_101	Revision: P1	

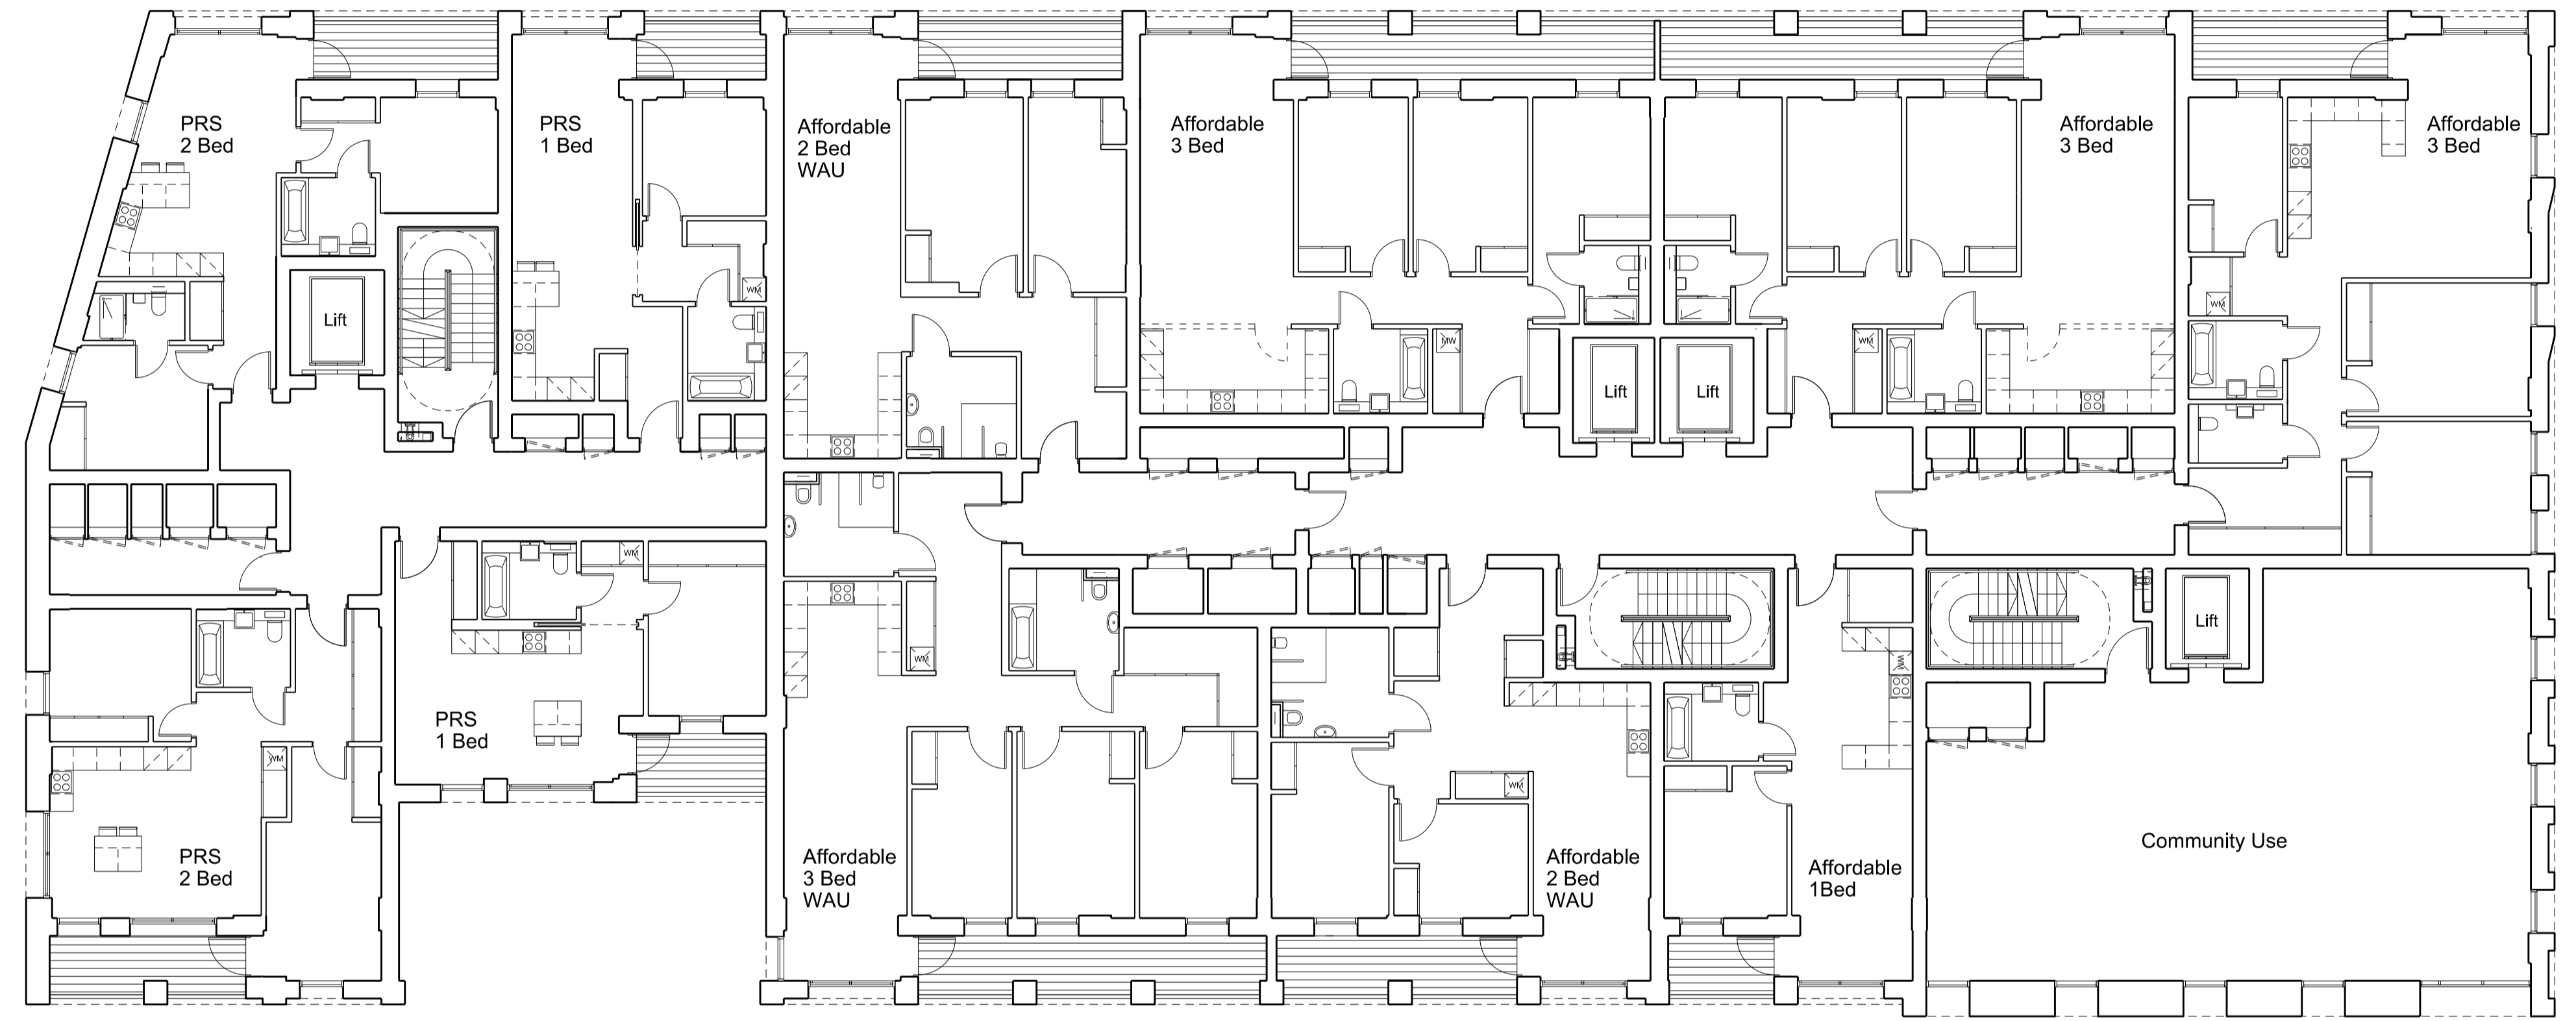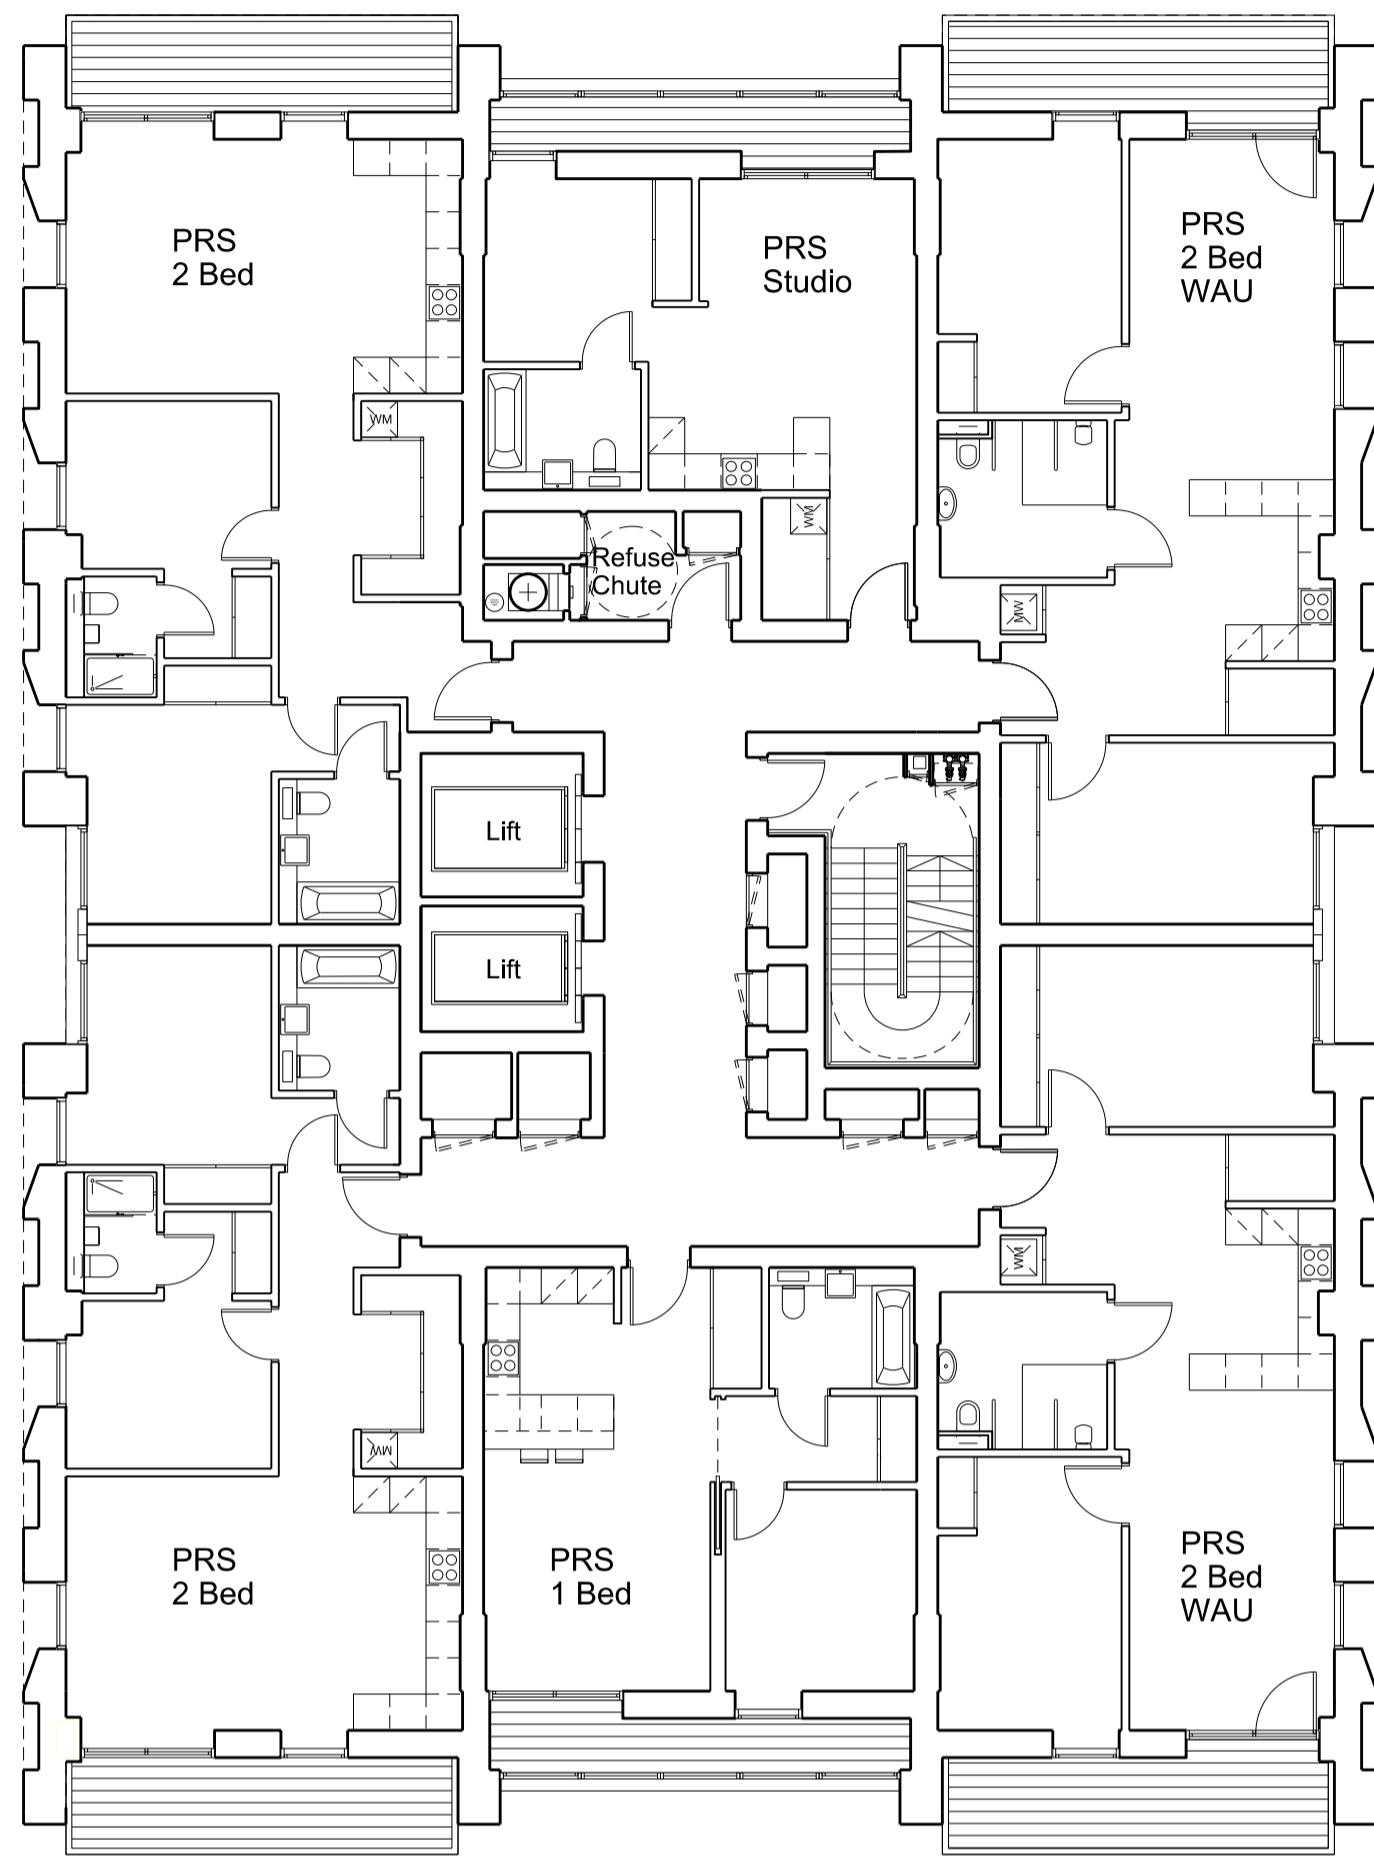



Disclaimer:
Do not scale from this drawing.
Check all dimensions on site before fabrication or setting out.
This document is copyright and may not be reproduced without permission of the owner.

Notes:
For Planning Purposes Only

Rev:	Notes:	Date:	Dwn:	Iss:
P1	Issued for Planning	25.02.14	ioo	cc

Key:

Key / Location:

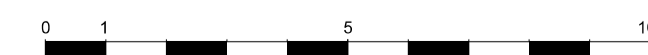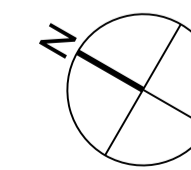

GRID

Architects // Masterplanners
128 Southwark Street,
London SE1 0SW
United Kingdom
T +44 (0) 20 7633 3260 E info@gridarchitects.co.uk W www.gridarchitects.co.uk

Client:
Essential Living



Project:
**100 Avenue Road, Swiss Cottage
Residential led, mixed use development**

Drawing Title:
**GA Plan
Second to Fourth Floor Plan**

Drawn By: IOO	Issued By: CC	Date of First Issue: 25.02.14
------------------	------------------	----------------------------------

Project No: 12064	Scale @ A1: 1:125
----------------------	----------------------

Drawing No: PL_102	Revision: P1
-----------------------	-----------------

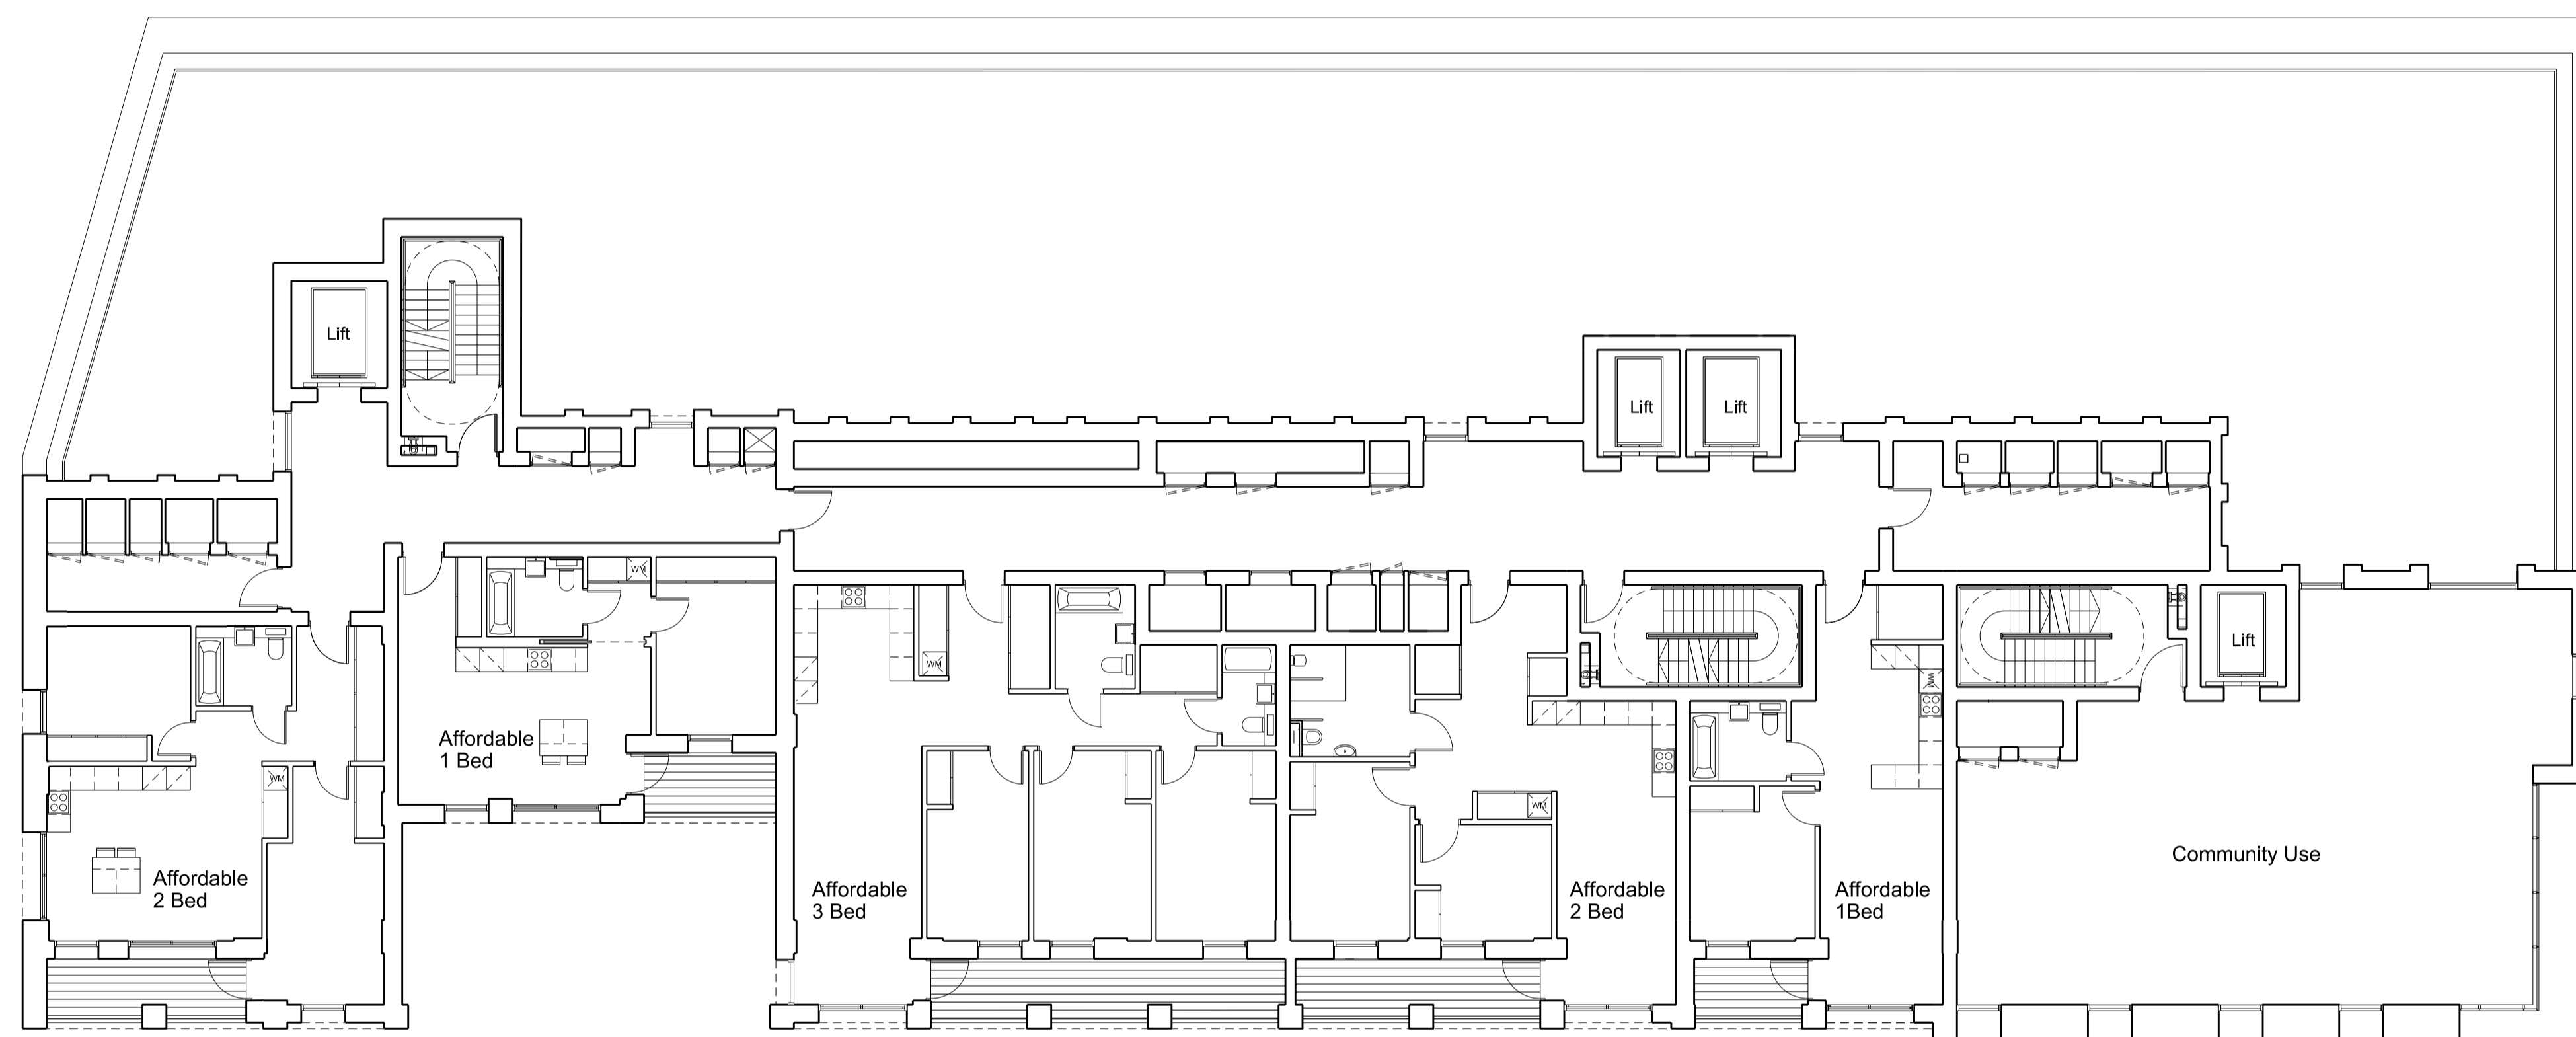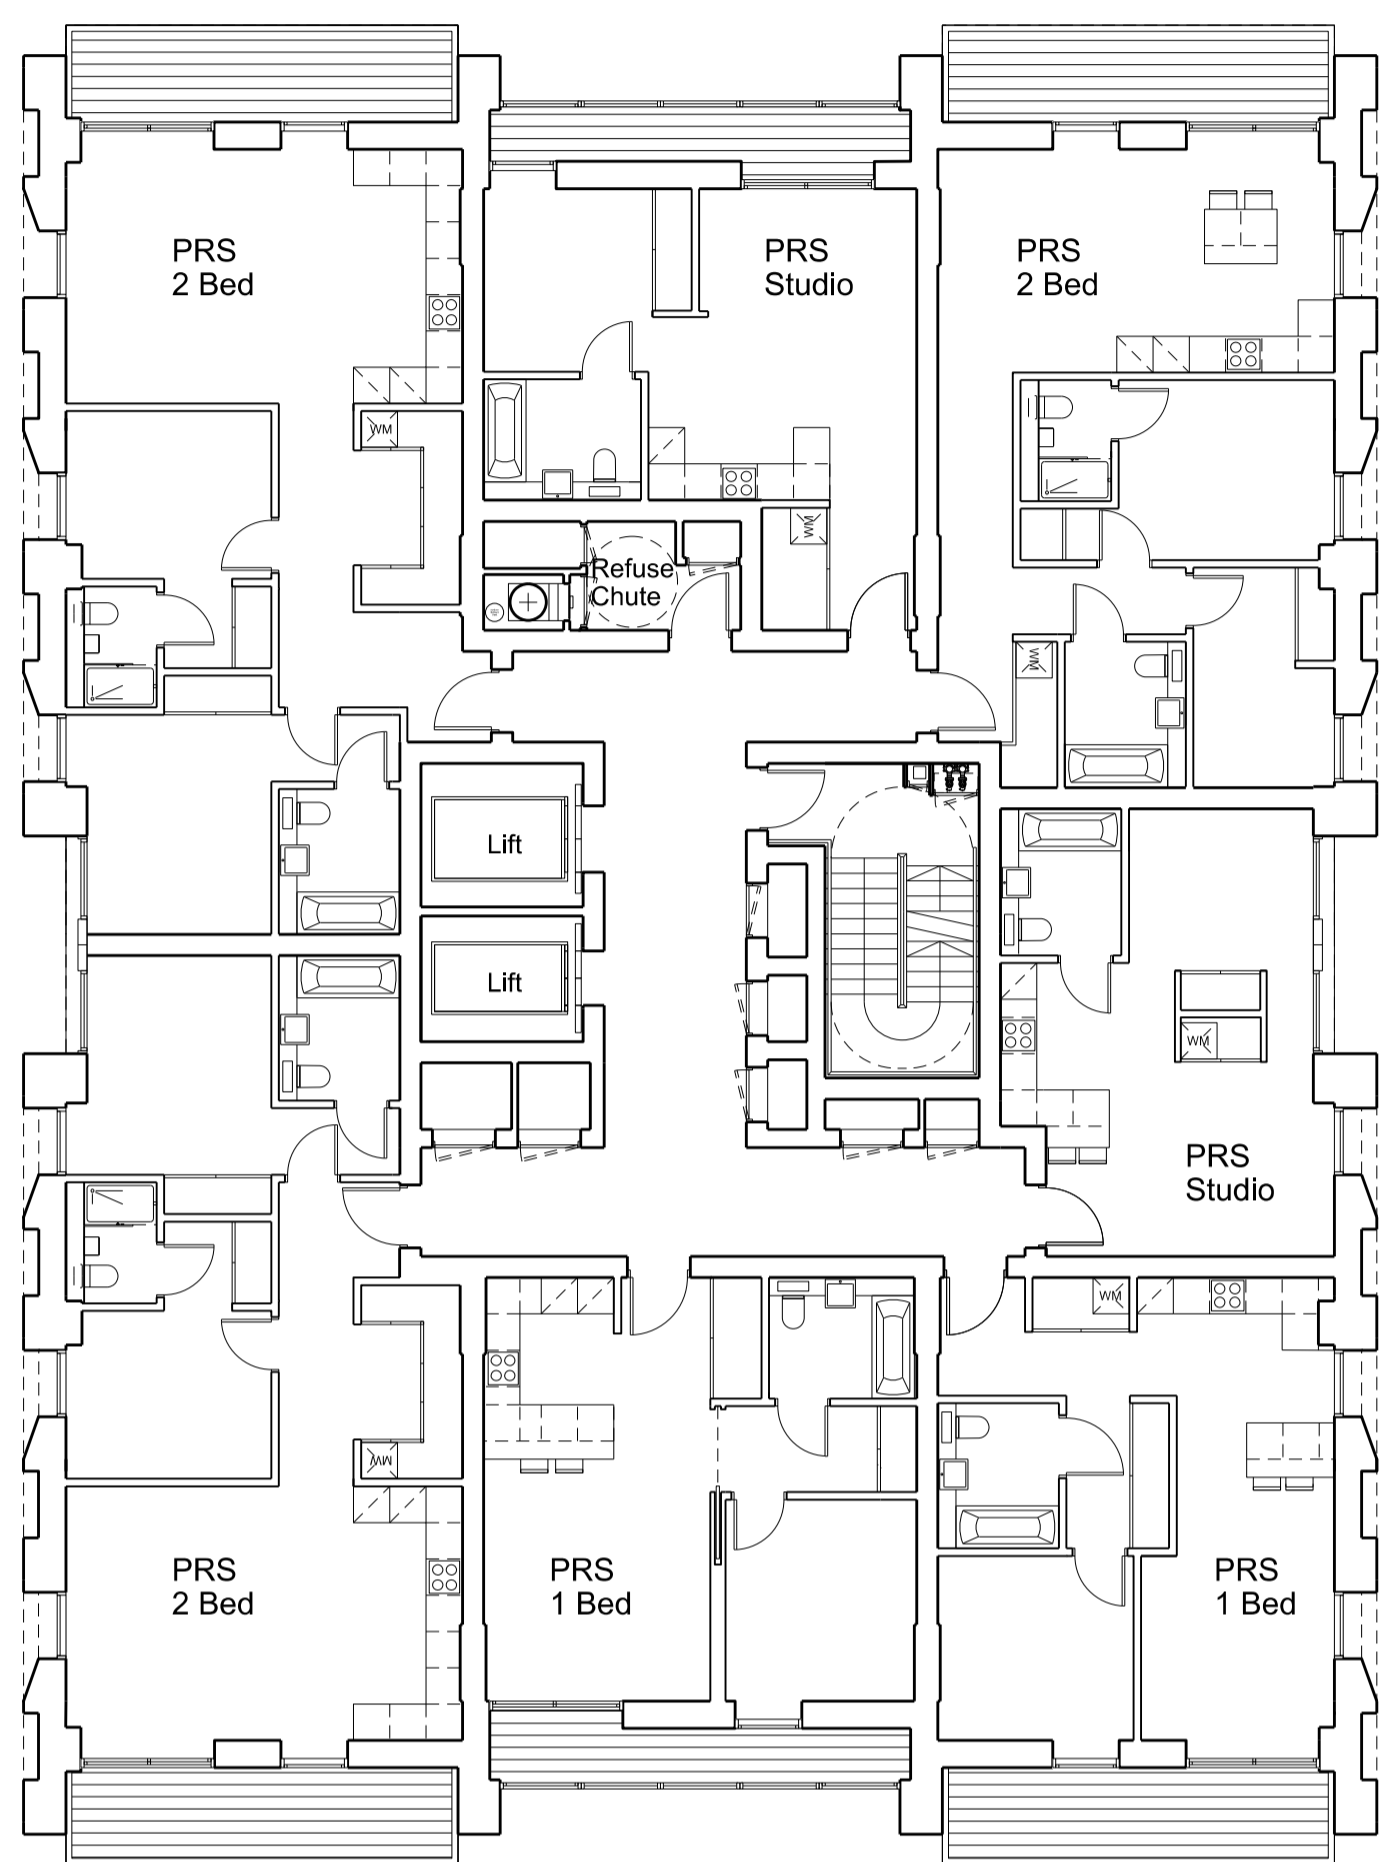


Disclaimer:
Do not scale from this drawing.
Check all dimensions on site before fabrication or setting out.
This document is copyright and may not be reproduced without permission of the owner.

Notes:
For Planning Purposes Only

Rev:	Notes:	Date:	Dwn:	Iss:
P1	Issued for Planning	25.02.14	ioo	cc

Key:									
------	--	--	--	--	--	--	--	--	--



Key / Location:	
-----------------	--

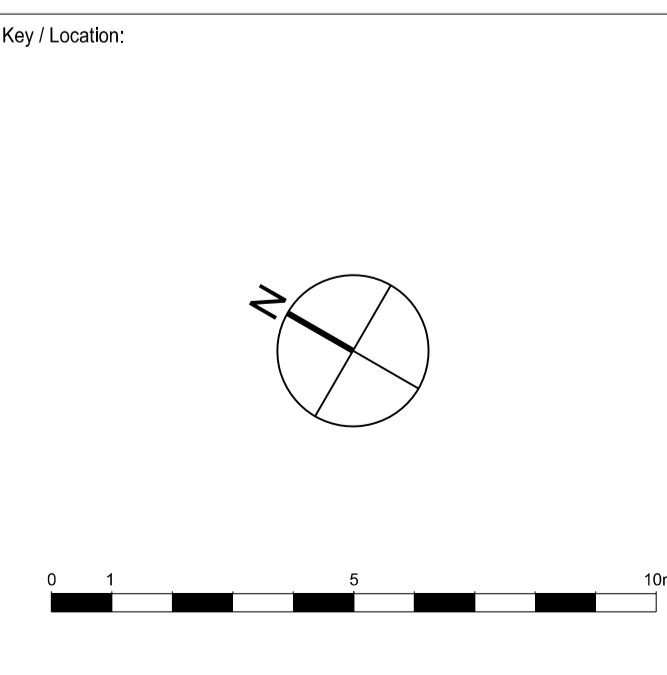

GRID
Architects // Masterplanners
128 Southwark Street,
London SE1 0SW
United Kingdom
T +44 (0) 20 7633 3260 E info@gridarchitects.co.uk W www.gridarchitects.co.uk

Client:
Essential Living

Project: 100 Avenue Road, Swiss Cottage Residential led, mixed use development		
Drawing Title: GA Plan Sixth Level		
Drawn By: IOO	Issued By: CC	Date of First Issue: 25.02.14
Project No: 12064	Scale @ A1: 1:125	
Drawing No: PL_106	Revision: P1	

 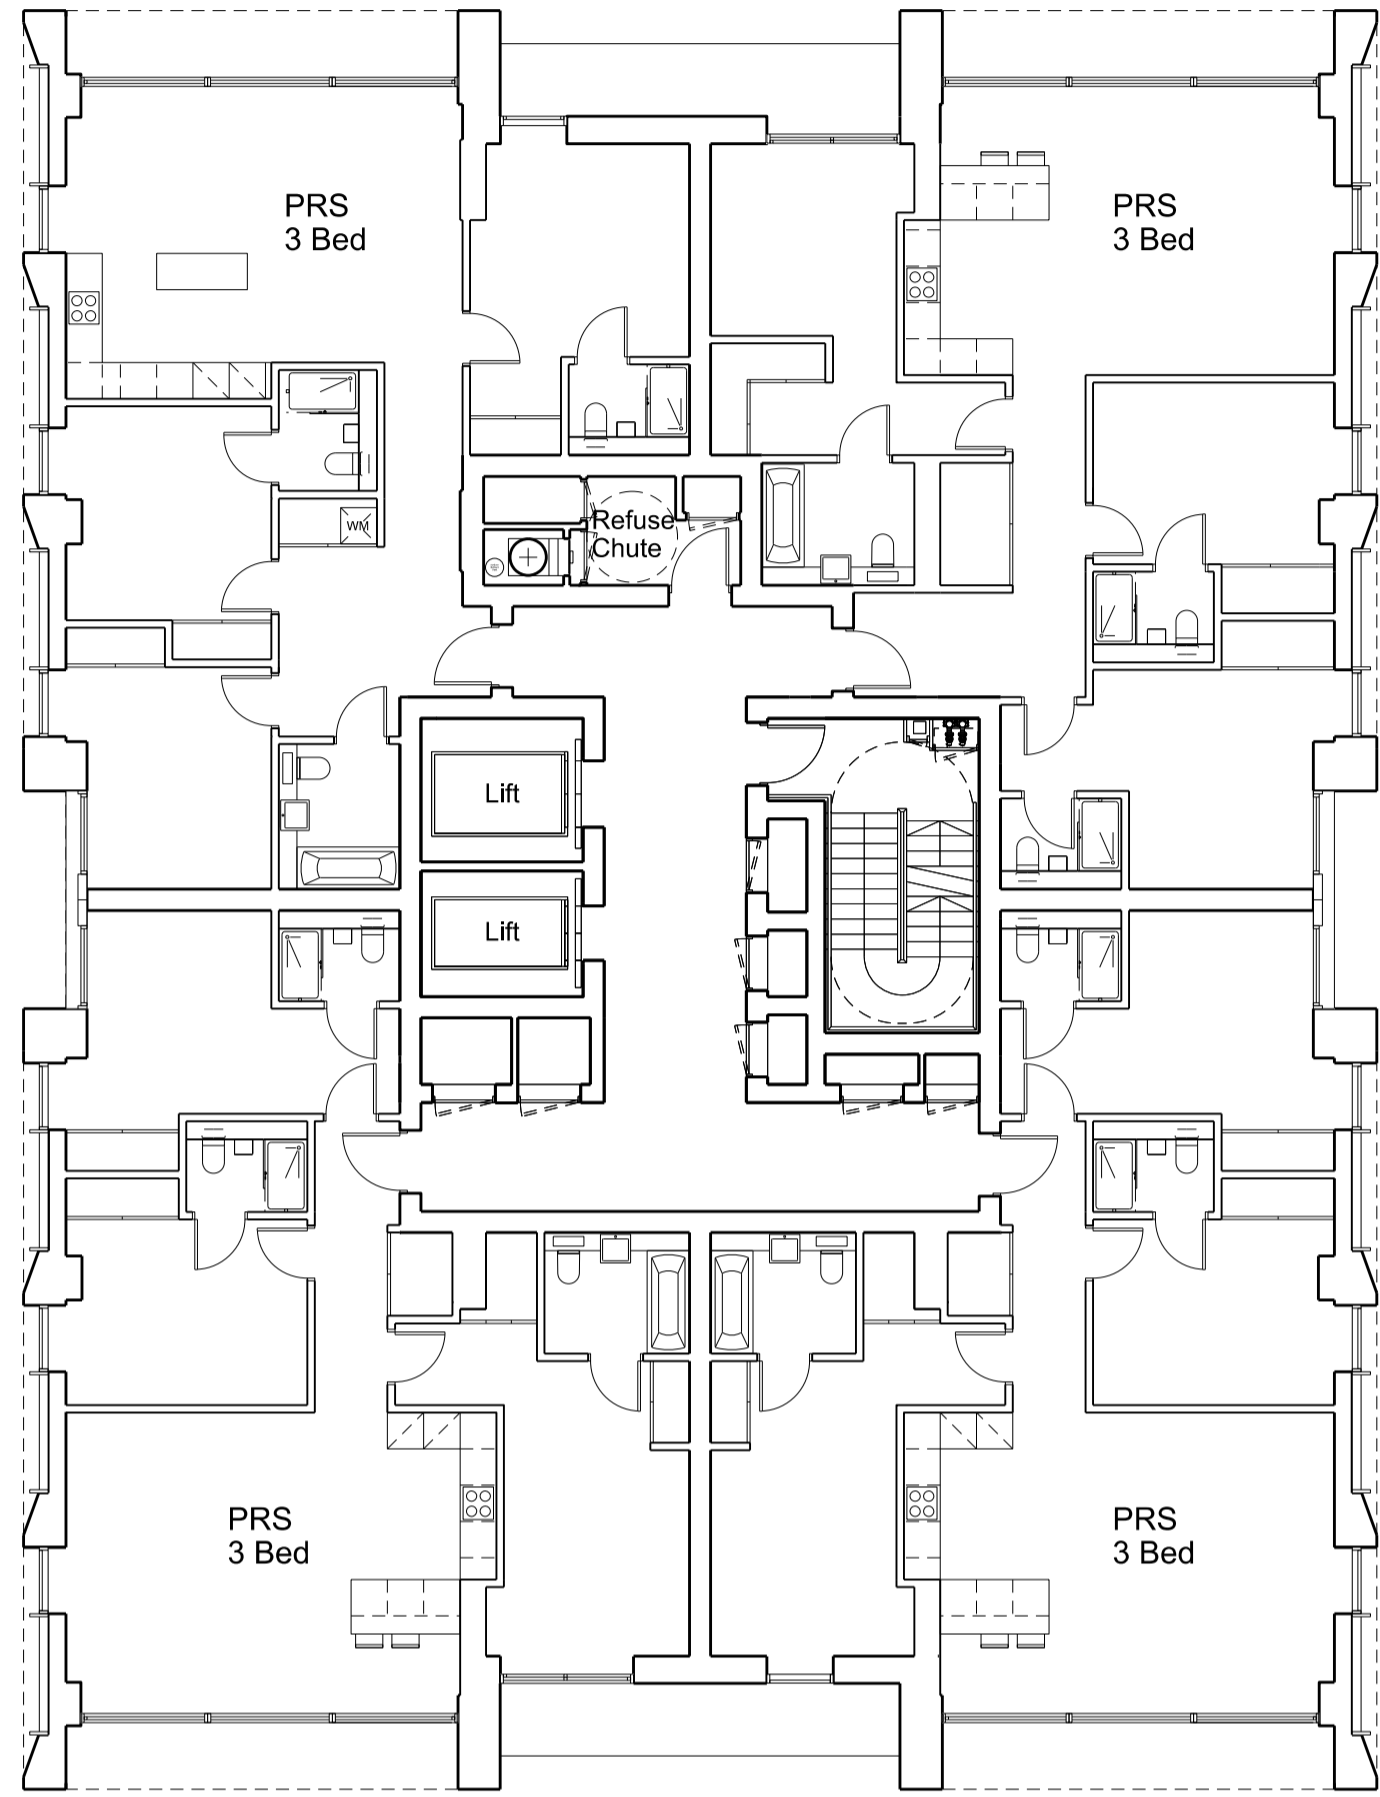


Disclaimer:
Do not scale from this drawing.
Check all dimensions on site before fabrication or setting out.
This document is copyright and may not be reproduced without permission of the owner.

Notes:
For Planning Purposes Only

Rev:	Notes:	Date:	Dwn:	Iss:
P1	Issued for Planning	25.02.14	ioo	cc

Key:

Key / Location:

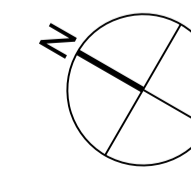

GRID

Architects // Masterplanners
128 Southwark Street,
London SE1 0SW
United Kingdom
T +44 (0) 20 7633 3260 E info@gridarchitects.co.uk W www.gridarchitects.co.uk

Client:
Essential Living



Project:
100 Avenue Road, Swiss Cottage
Residential led, mixed use development

Drawing Title:
GA Plan
Twentyfirst to Twentysecond Floor Plan

Drawn By:	Issued By:	Date of First Issue:
IOO	CC	25.02.14

Project No:	Scale @ A1:
12064	1:125

Drawing No:	Revision:
PL_121	P1

 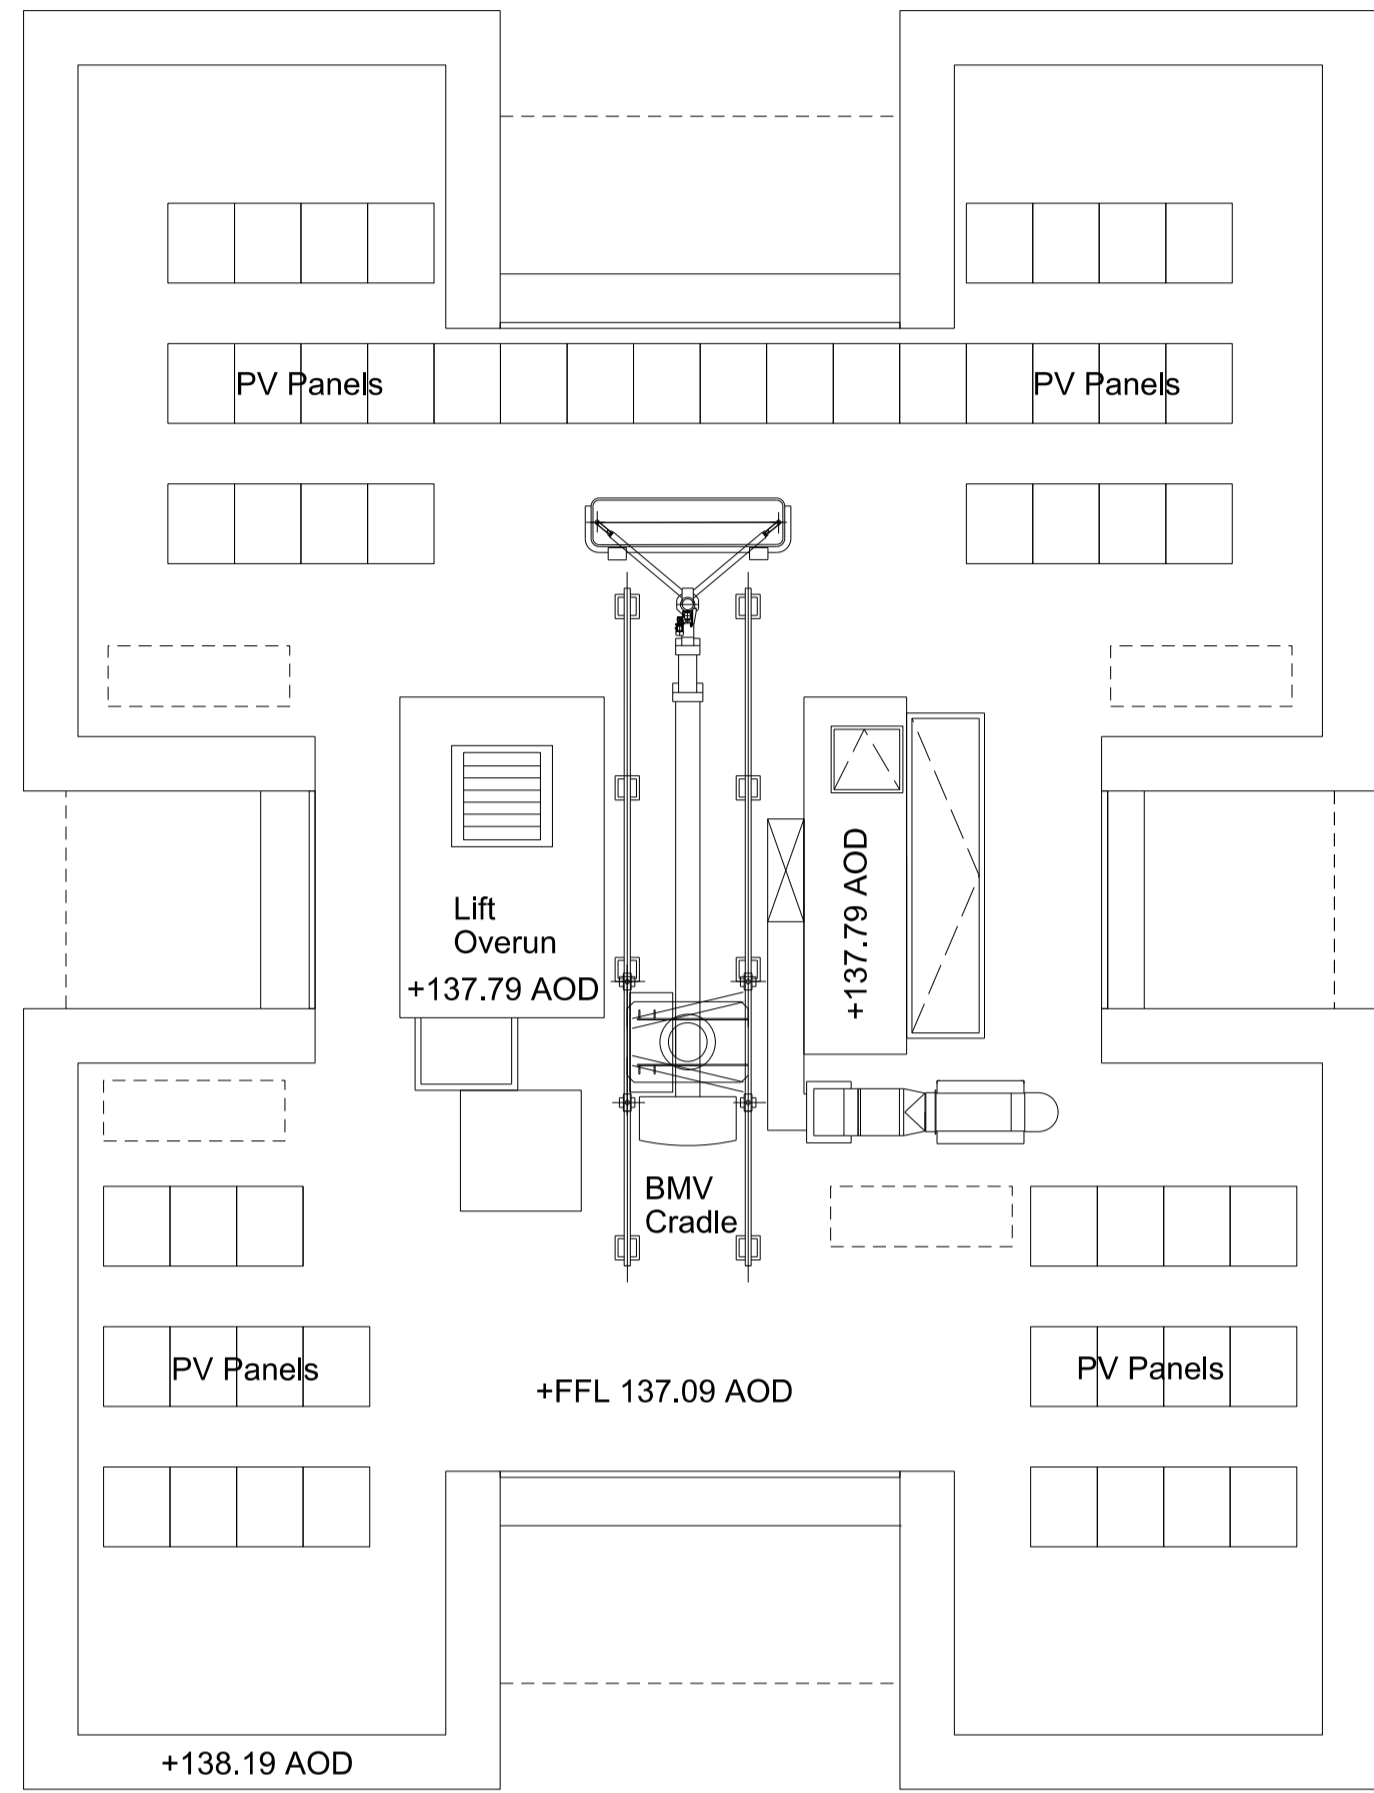

Disclaimer:
Do not scale from this drawing.
Check all dimensions on site before fabrication or setting out.
This document is copyright and may not be reproduced without permission of the owner.


Notes:
For Planning Purposes Only

Rev:	Notes:	Date:	Dwn:	Iss:
P1	Issued for Planning	25.02.14	ioo	cc

Rev:	Notes:	Date:	Dwn:	Iss:

Key:

Key / Location:

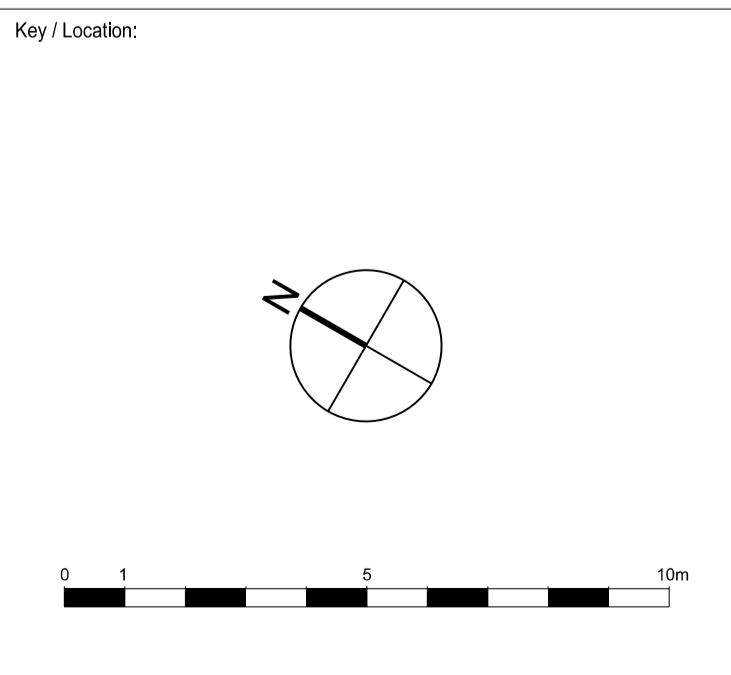

GRID
Architects // Masterplanners
128 Southwark Street,
London SE1 0SW
United Kingdom
T: +44 (0) 20 7633 3260 E: info@gridarchitects.co.uk W: www.gridarchitects.co.uk

Client:
Essential Living

Project:		
100 Avenue Road, Swiss Cottage Residential led, mixed use development		
Drawing Title:		
GA Plan Roof Plan		
Drawn By:	Issued By:	Date of First Issue:
IOO	CC	25.02.14
Project No:	Scale @ A1:	
12064	1:125	
Drawing No:	Revision:	
PL_124	P1	