


Version	Date	Author	Version Notes
P1	As dwg	As dwg	Initial issue
P2	13.09.21	HC	Omission of terrace to Flat 23
P3	24.01.22	HC	New design following planning feedback
P4	31.03.22	HC	Amendments following Stage 4 design

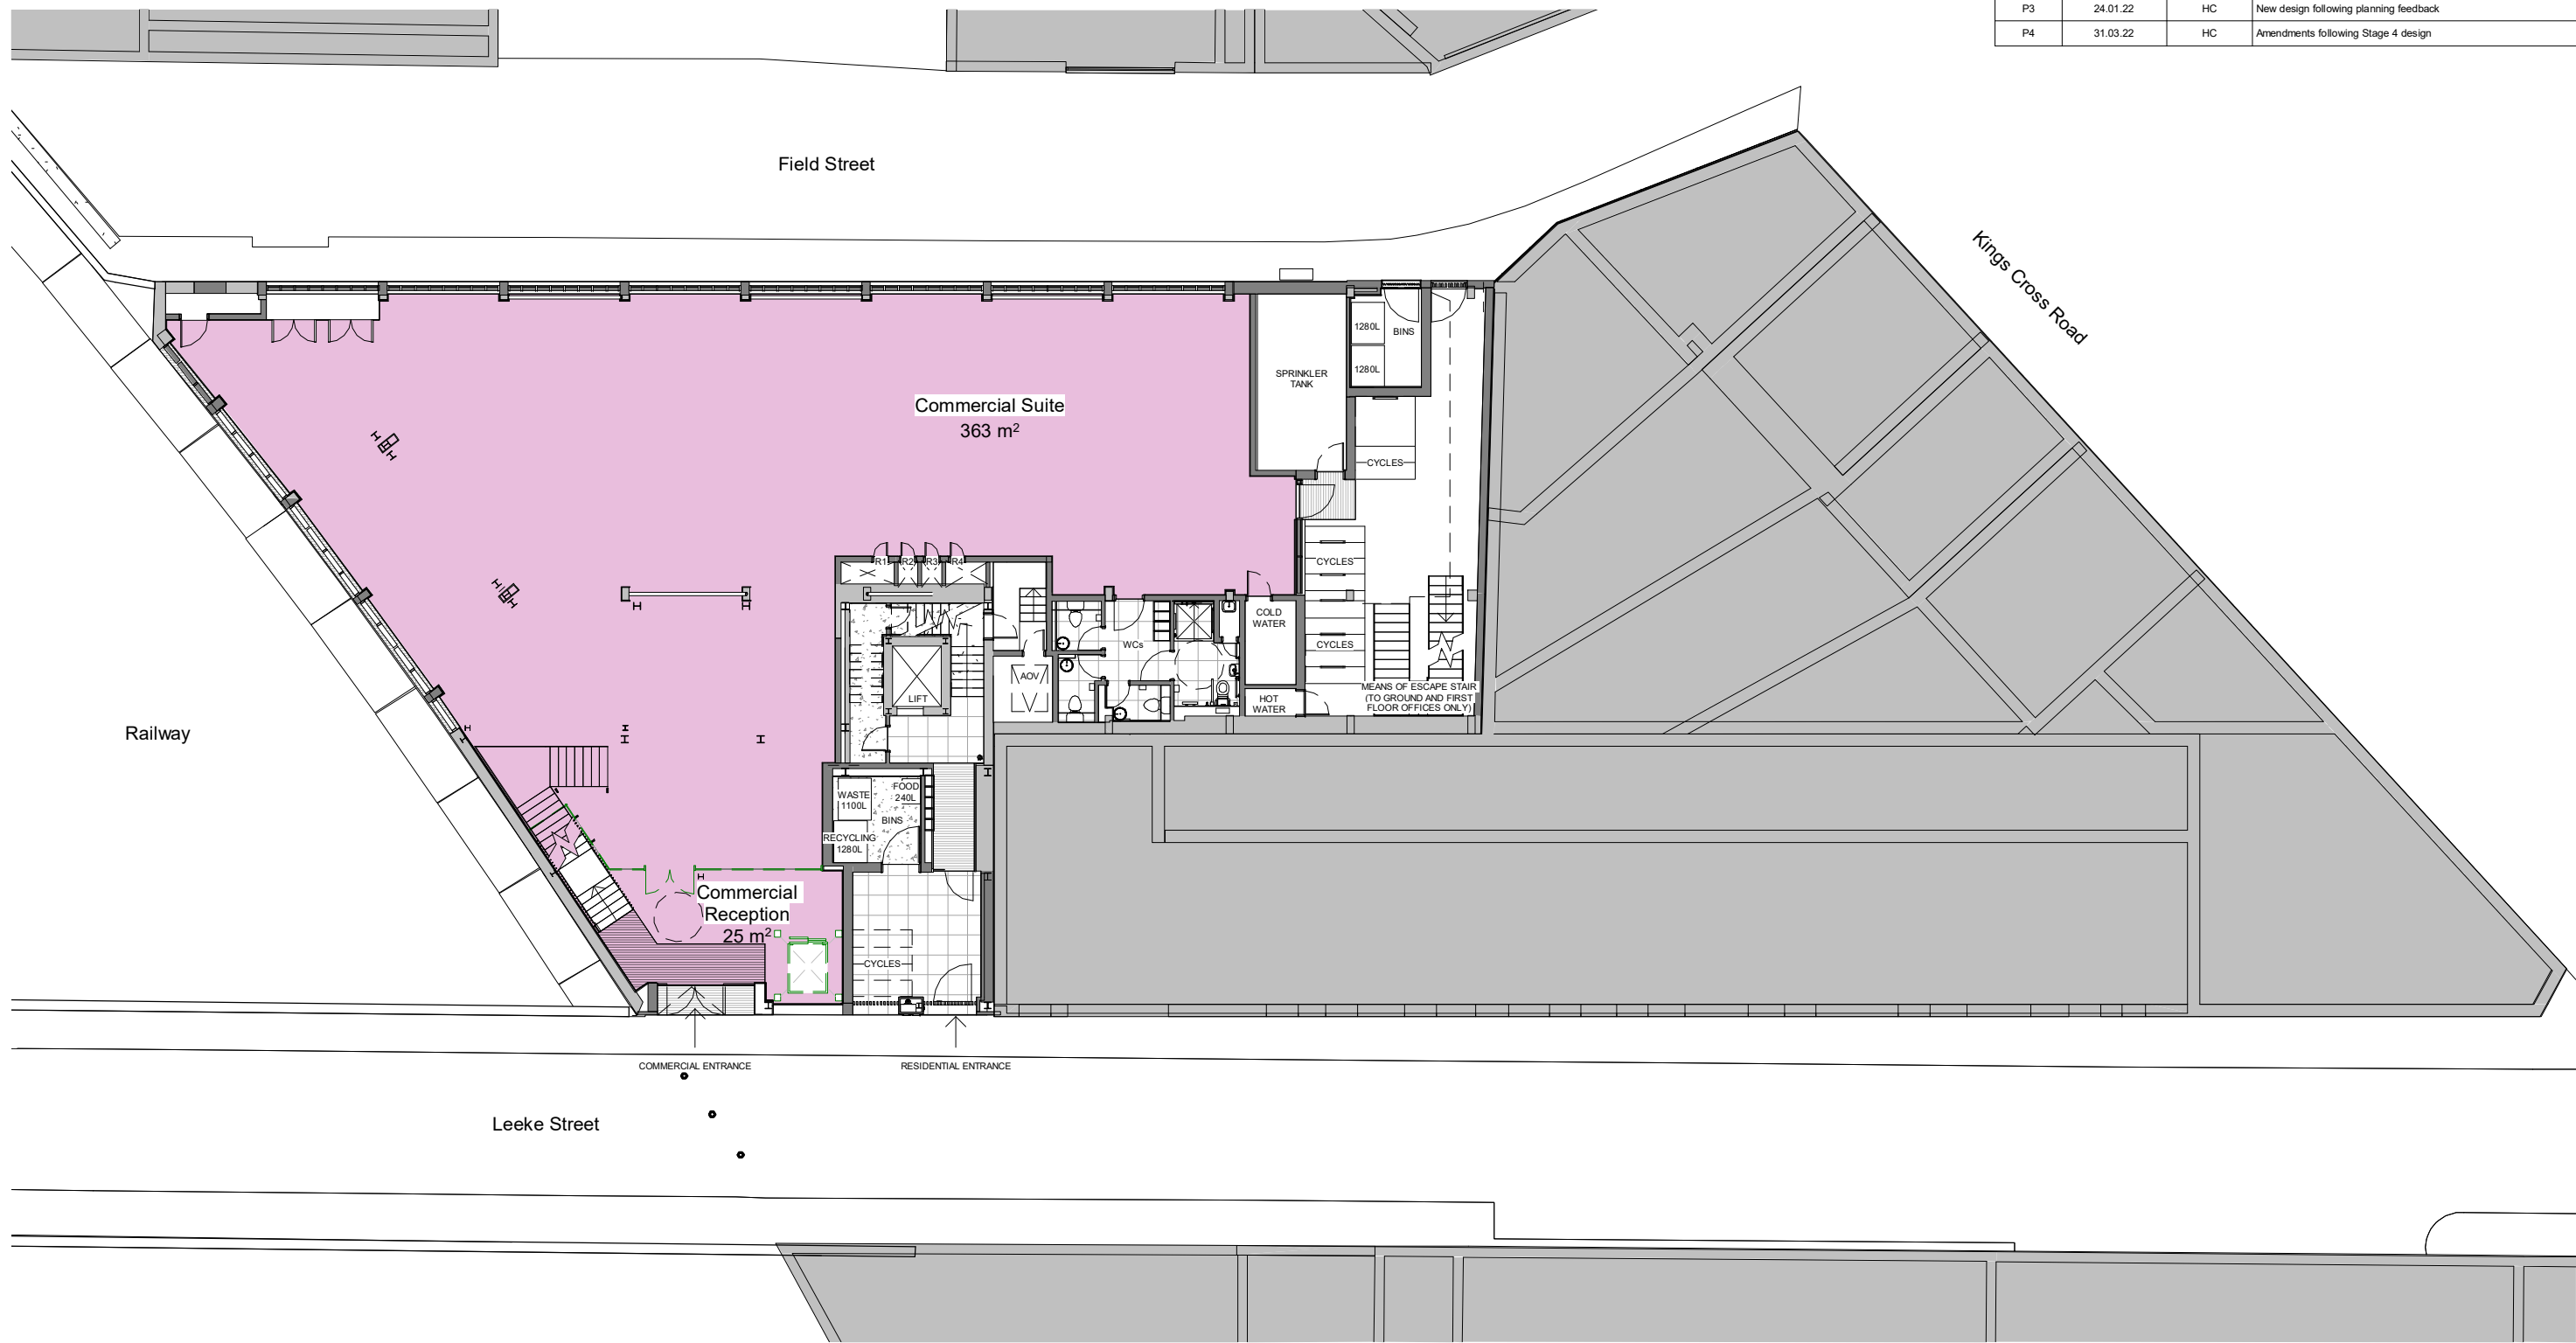

1 Proposed - Ground Floor
Scale: 1 : 200

Proposed
Existing

Works to be carried out by tenant

Door swing indicates to have ordinary use

Dashed door swing indicates door/gate to be opened using a maintenance key for maintenance personnel only.



status

PLANNING

Orbit Architects

project

Field & Leeke Street, WC1X

title

Schematic Floor Plan - Proposed - Ground Floor Plan

scale

1:200 @A3

date

01.03.22

author

HC

job no.

1878- D01-10

dwg no.


P4

ver.

DO NOT SCALE FROM THIS DRAWING: Verify all dimensions on site

© Orbit Architects 83 Blackfriars Road, London SE1 8HA t.020 7593 3380 www.orbitarchitects.com e.info@orbitarchitects.com

Version	Date	Author	Version Notes
P1	As dwg	As dwg	Initial issue
P2	13.09.21	HC	Omission of terrace to Flat 23
P3	24.01.22	HC	New design following planning feedback
P4	31.03.22	HC	Amendments following Stage 4 design

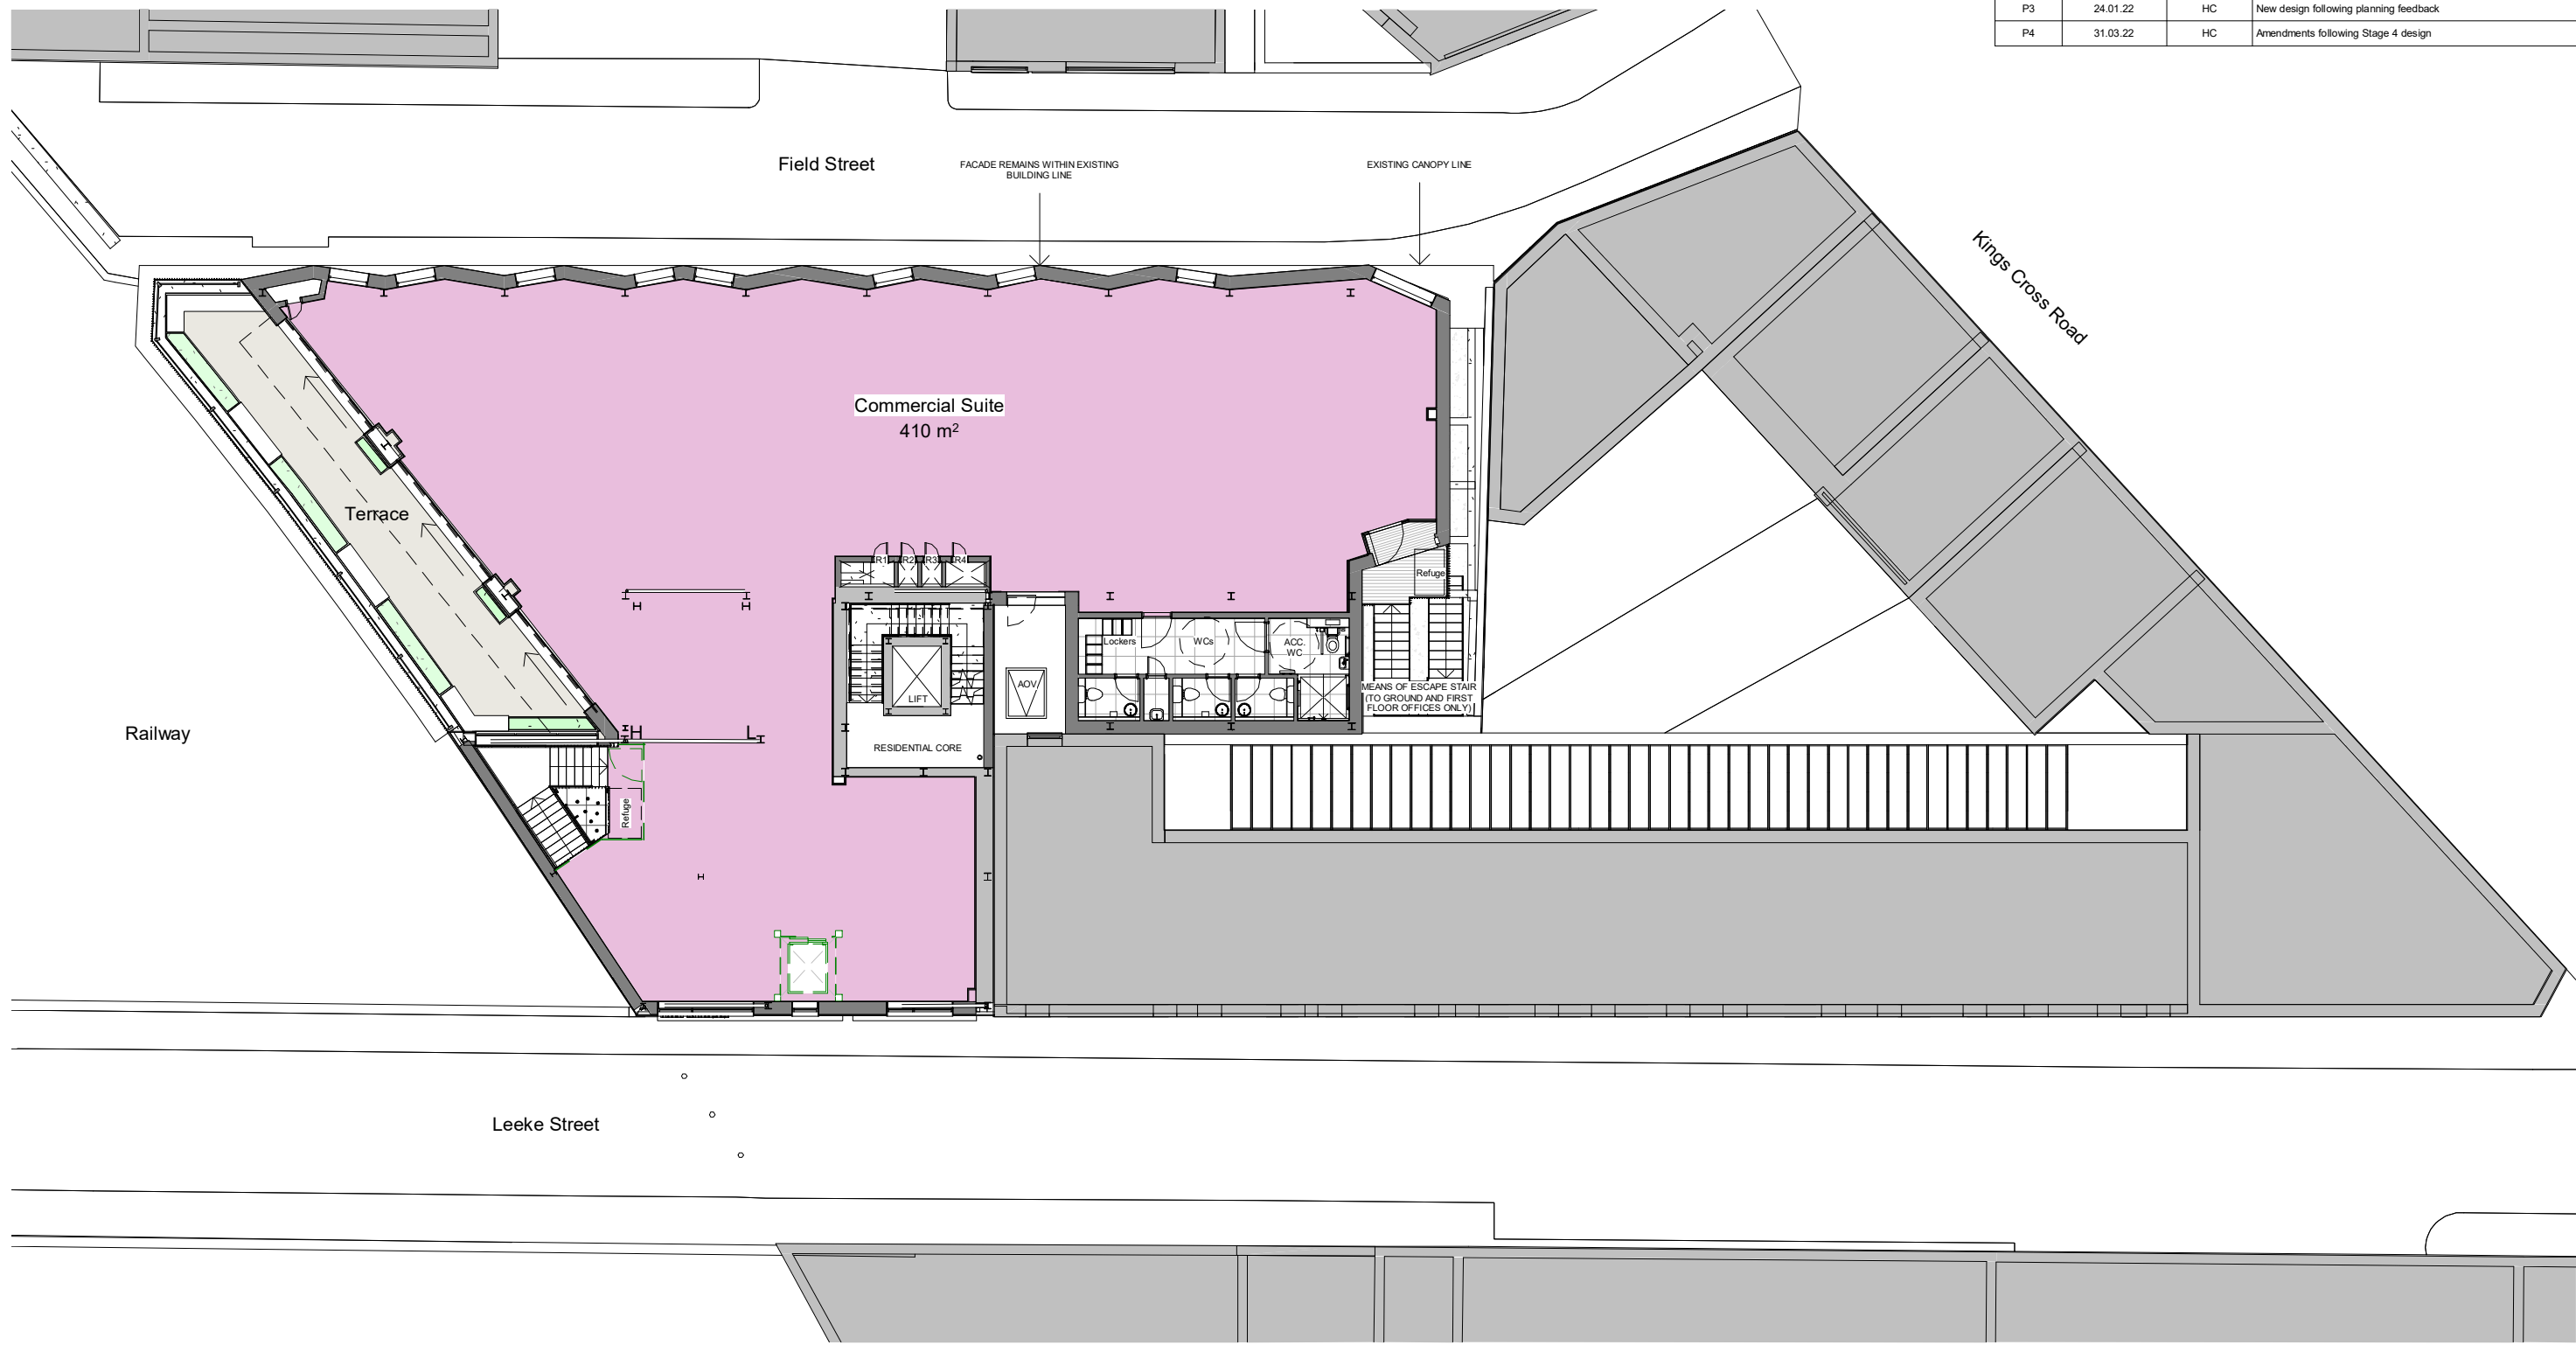


1 Proposed - First Floor Plan
Scale: 1 : 200

Proposed
Existing

Works to be carried out be tenant

Door swing indicates to have ordinary use

Dashed door swing indicates door/gate to be opened using a maintenance key for maintenance personell only.

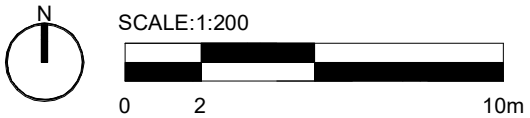

status

PLANNING

Orbit Architects

project

Field & Leeke Street, WC1X

title

Schematic Floor Plan - Proposed - First Floor Plan

scale

1:200 @A3

date

01.03.22

author

HC

job no.

1878- D01-11

dwg no.


P4

ver.

DO NOT SCALE FROM THIS DRAWING: Verify all dimensions on site

© Orbit Architects 83 Blackfriars Road, London SE1 8HA t.020 7593 3380 www.orbitarchitects.com e.info@orbitarchitects.com

Version	Date	Author	Version Notes
P1	As dwg	As dwg	Initial issue
P2	13.09.21	HC	Omission of terrace to Flat 23
P3	24.01.22	HC	New design following planning feedback
P4	31.03.22	HC	Amendments following Stage 4 design

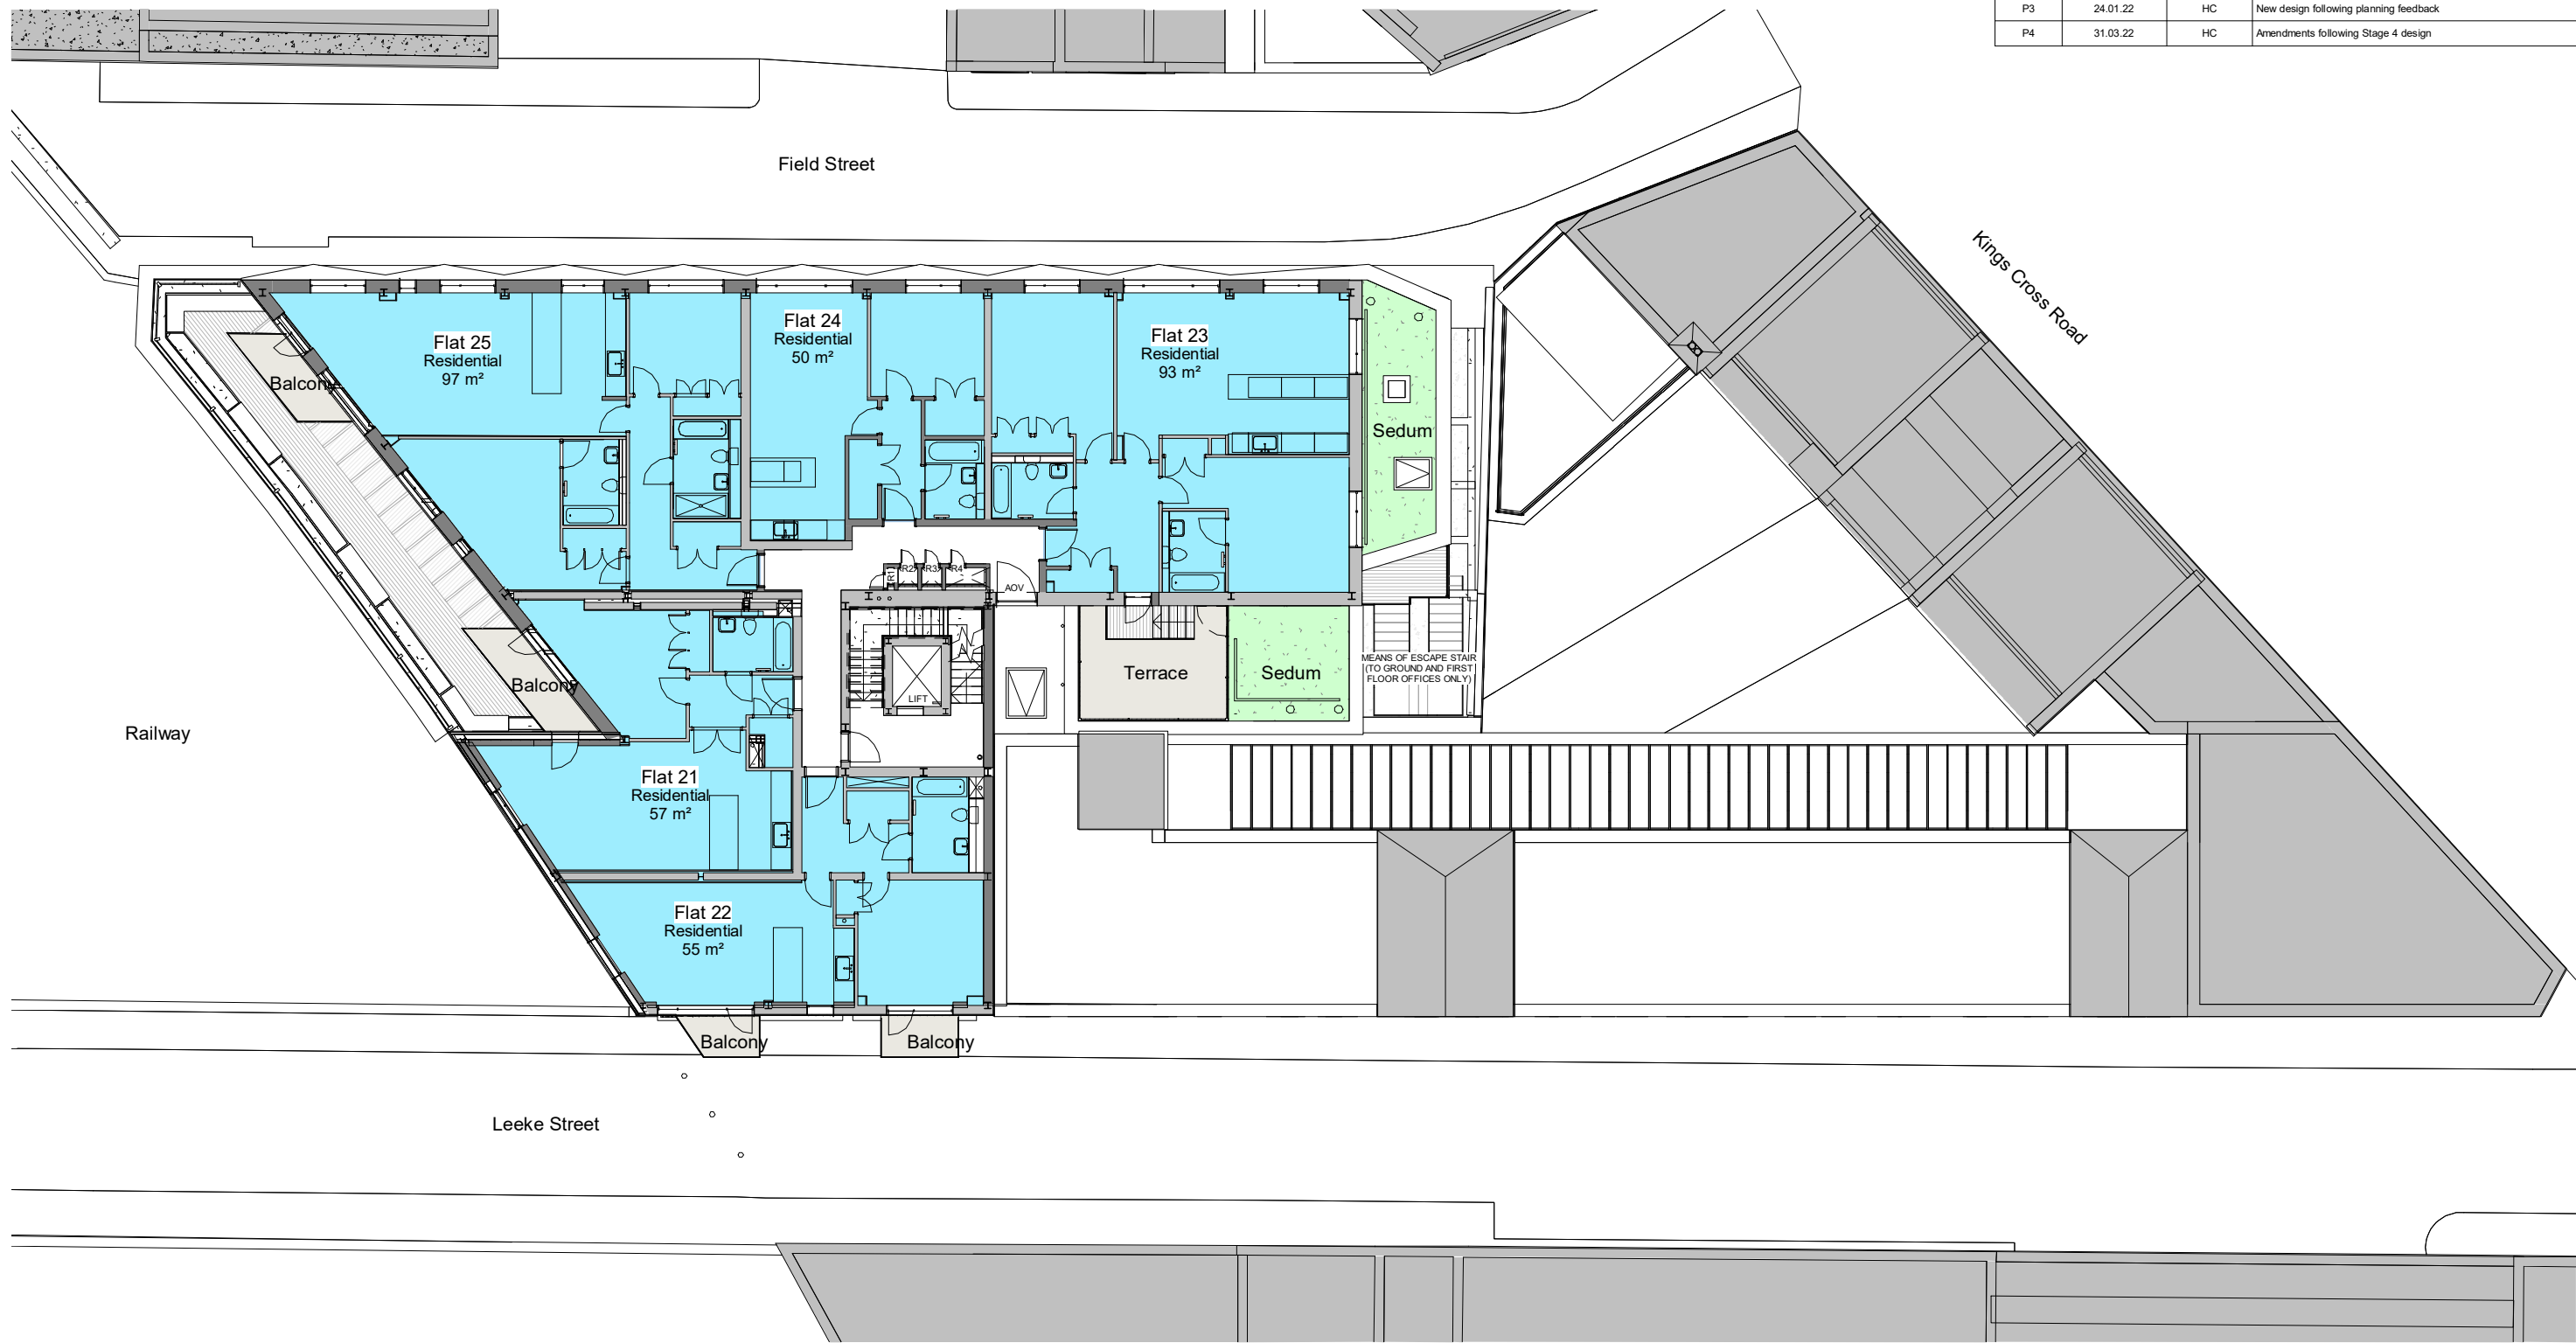

1 Proposed - Second Floor Plan
Scale: 1 : 200

- Proposed
- Existing

- Door swing indicates to have ordinary use
- Dashed door swing indicates door/gate to be opened using a maintenance key for maintenance purposes only.



status

PLANNING

Orbit Architects

project Field & Leeke Street, WC1X


title Schematic Floor Plan - Proposed - Second Floor Plan

scale 1:200 @A3 date 01.03.22 author HC job no. 1878- D01-12 ver. P4

DO NOT SCALE FROM THIS DRAWING: Verify all dimensions on site

© Orbit Architects 83 Blackfriars Road, London SE1 8HA t.020 7593 3380 www.orbitarchitects.com e.info@orbitarchitects.com

Version	Date	Author	Version Notes
P1	As dwg	As dwg	Initial issue
P2	13.09.21	HC	Omission of terrace to Flat 23
P3	24.01.22	HC	New design following planning feedback
P4	31.03.22	HC	Amendments following Stage 4 design

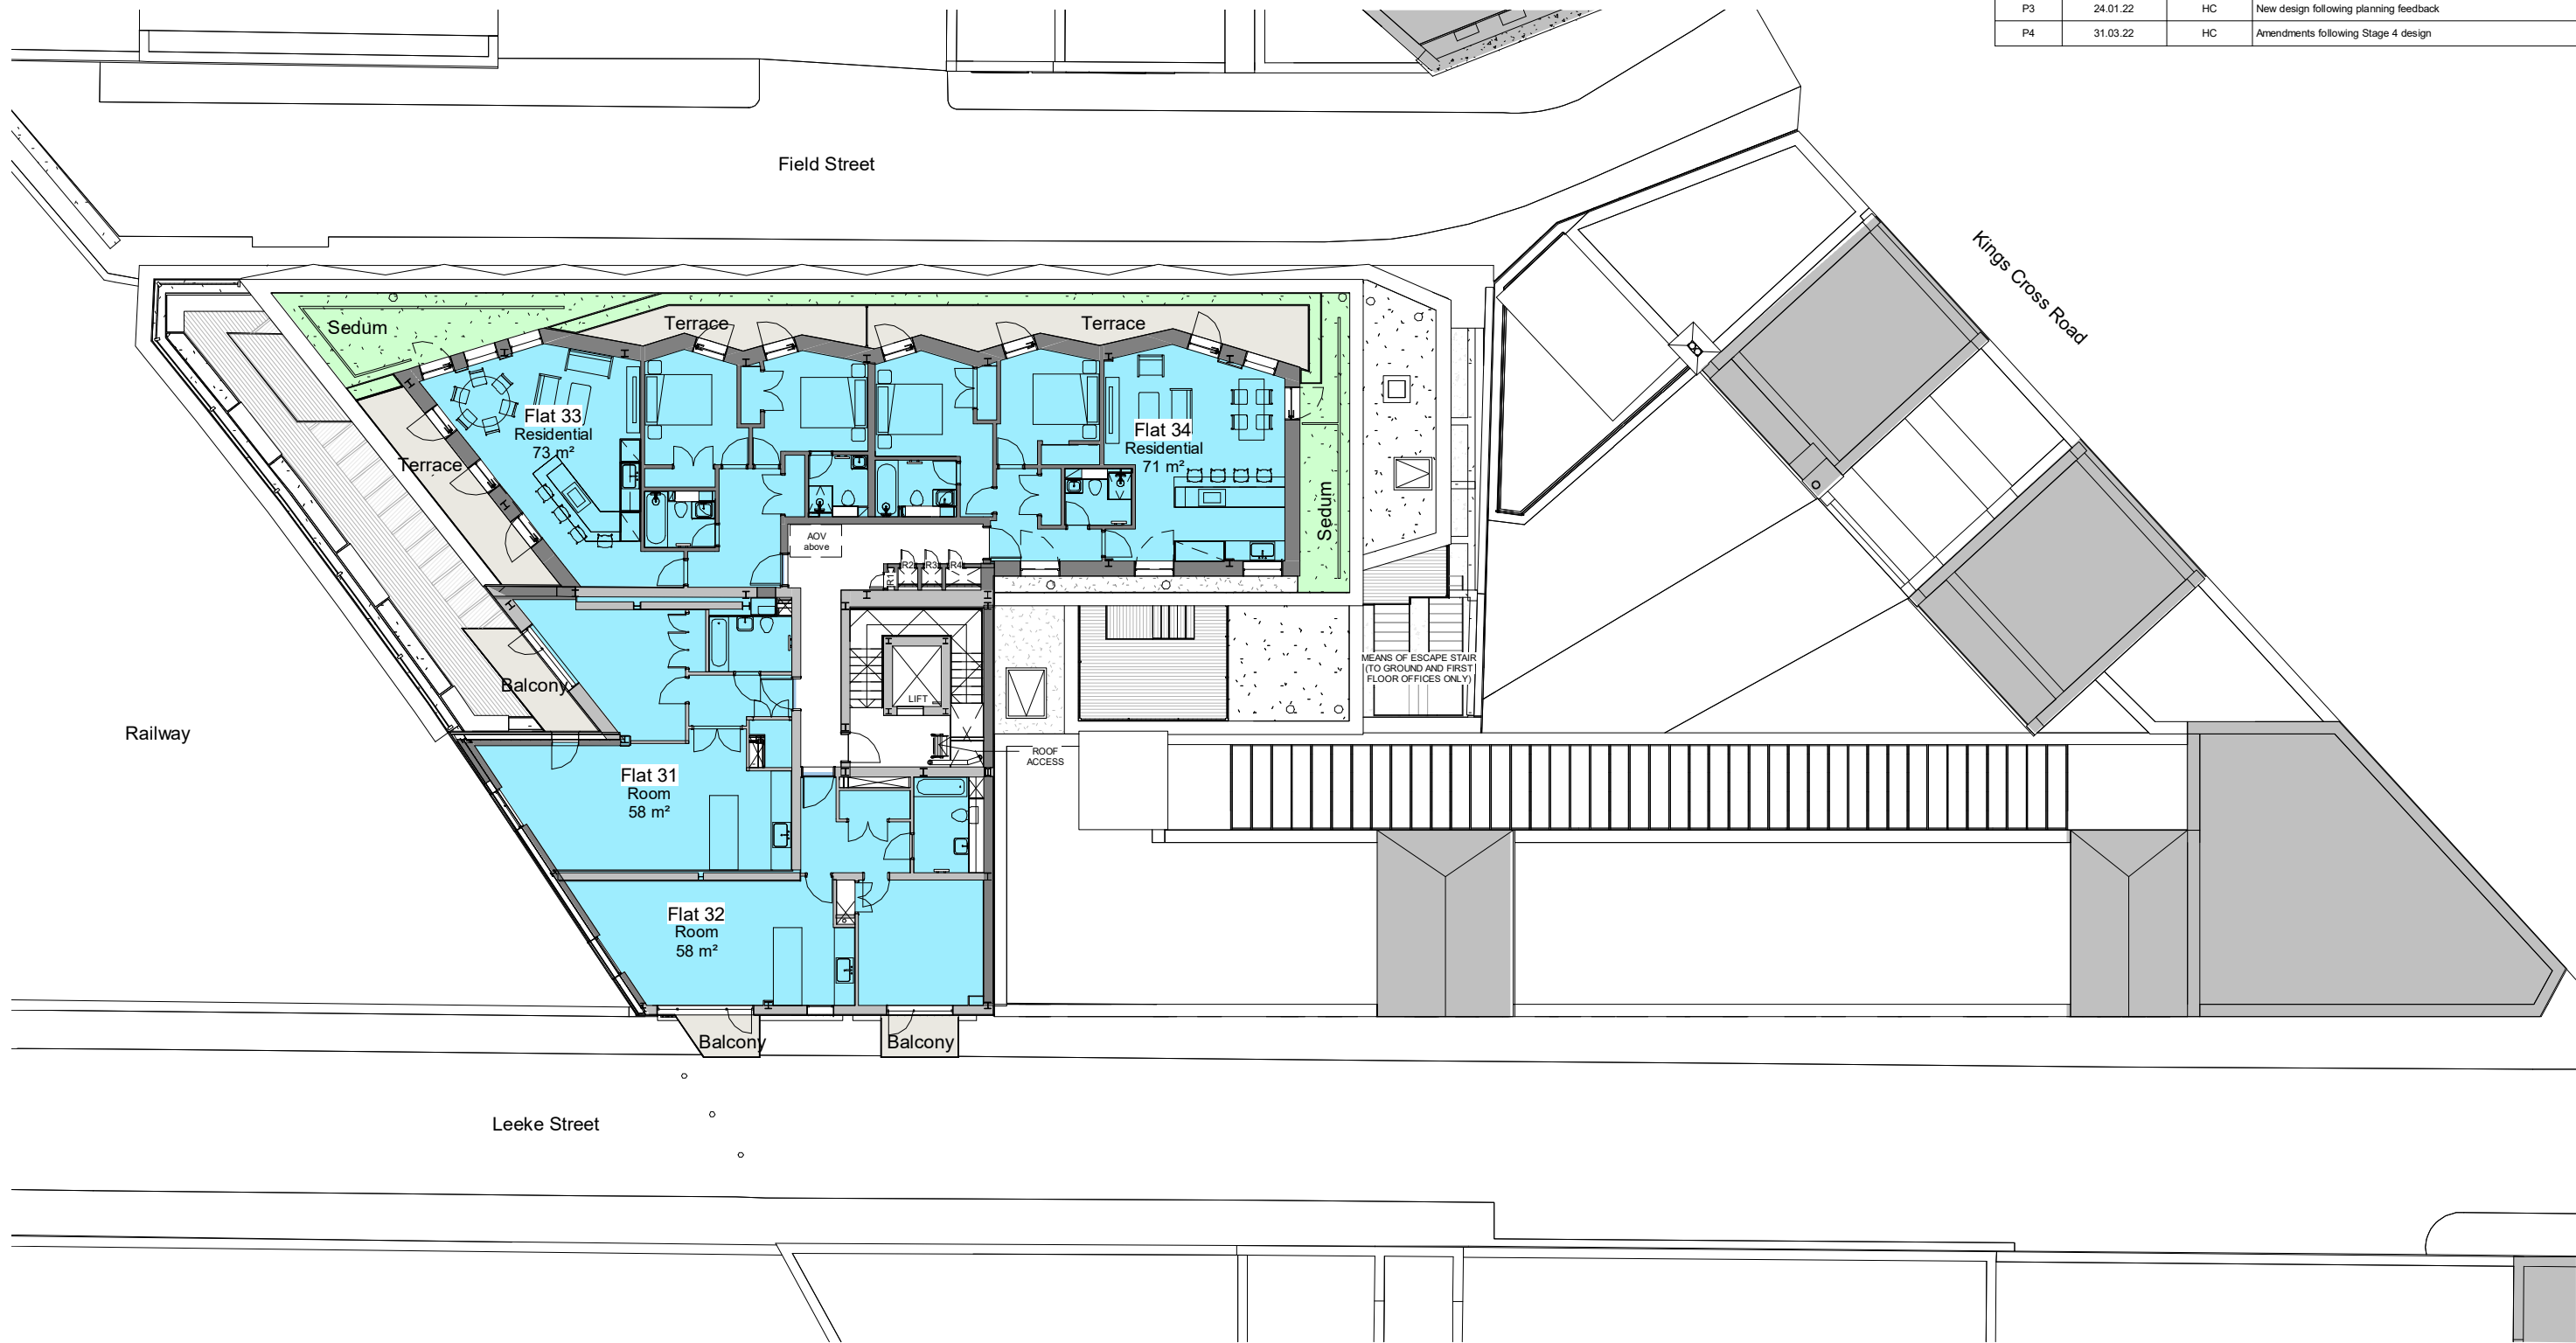


1 Proposed - Third Floor Plan
Scale: 1 : 200

Proposed
Existing

Door swing indicates to have ordinary use

Dashed door swing indicates door to be opened using a maintenance key for maintenance purposes only. A steel clip-on harness eyelet adjacent to the window jamb will be fixed back to structural frame to ensure safety for maintenance personnel.

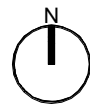

SCALE:1:200

0 2 10m

status
PLANNING

Orbit Architects

project
Field & Leeke Street, WC1X

title
Schematic Floor Plan - Proposed - Third Floor Plan

scale
1:200 @A3


date
01.03.22

author
HC

job no.
1878- D01-13

year
P4

Version	Date	Author	Version Notes
P1	As dwg	As dwg	Initial issue
P2	13.09.21	HC	Omission of terrace to Flat 23
P3	24.01.22	HC	New design following planning feedback
P4	31.03.22	HC	Amendments following Stage 4 design

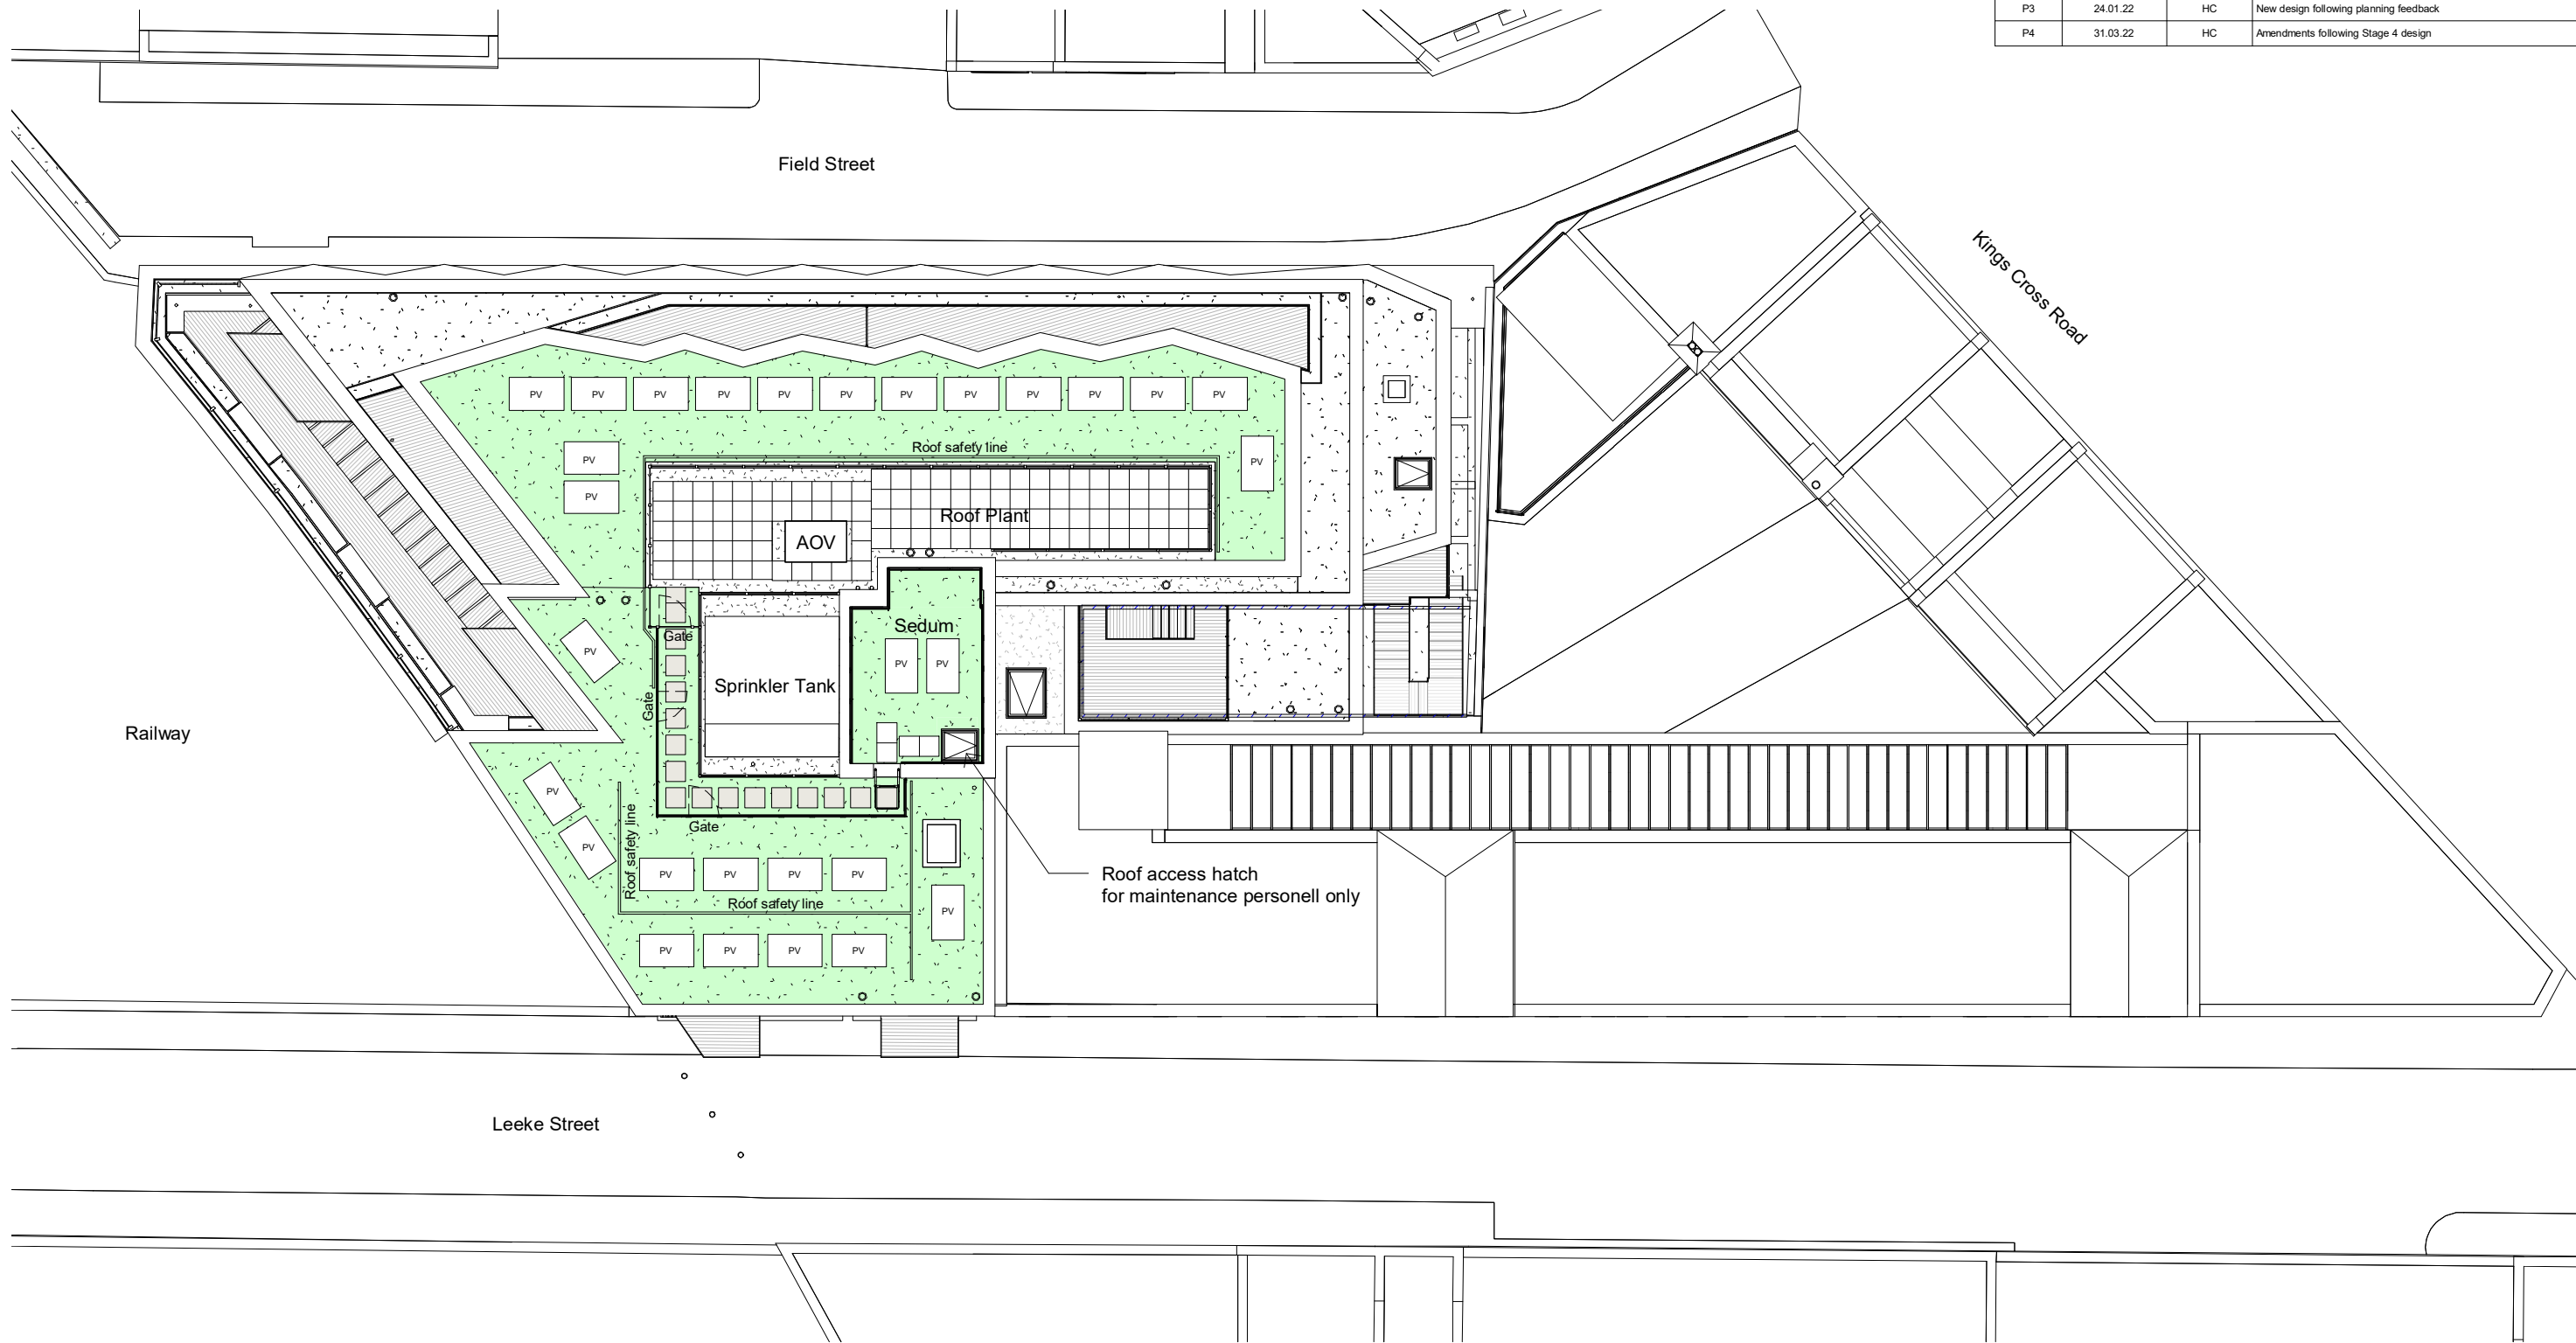

1

Proposed - Roof Plan

Scale: 1 : 200

Proposed

Existing

PV

Photovoltaic panel

N

SCALE:1:200

0

2

10m

status

PLANNING

Orbit Architects

project

Field & Leeke Street, WC1X

title

Schematic Floor Plan - Proposed - Roof Plan

scale

1:200 @A3

date

01.03.22

author

HC

job no.

1878- D01-14

dwg no.

P4

ver.

DO NOT SCALE FROM THIS DRAWING: Verify all dimensions on site

© Orbit Architects

83 Blackfriars Road, London SE1 8HA

t.020 7593 3380


www.orbitarchitects.com

e.info@orbitarchitects.com



Proposed

Existing

Version	Date	Author	Version Notes
P1	As dwg	As dwg	Initial issue
P2	24.01.22	HC	New design following planning feedback

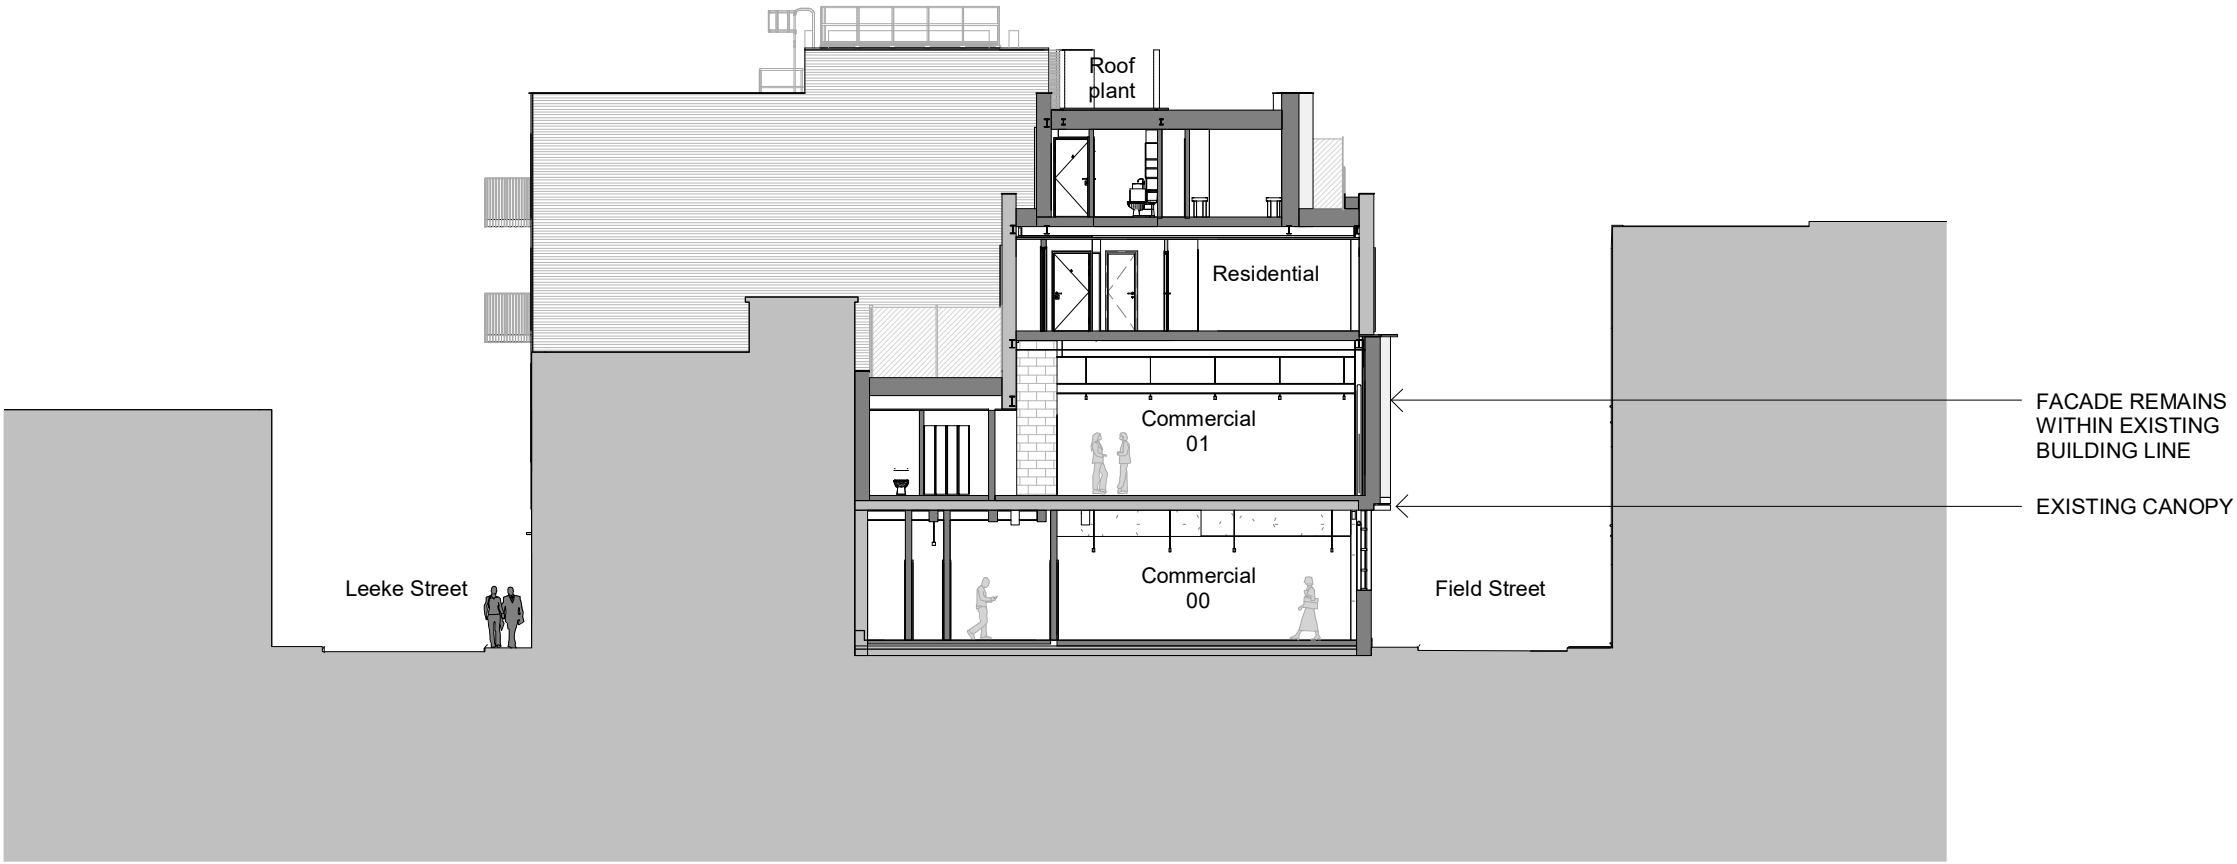

1 Proposed - Section AA
Scale: 1 : 200

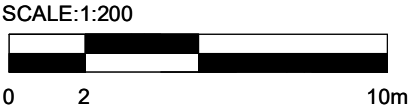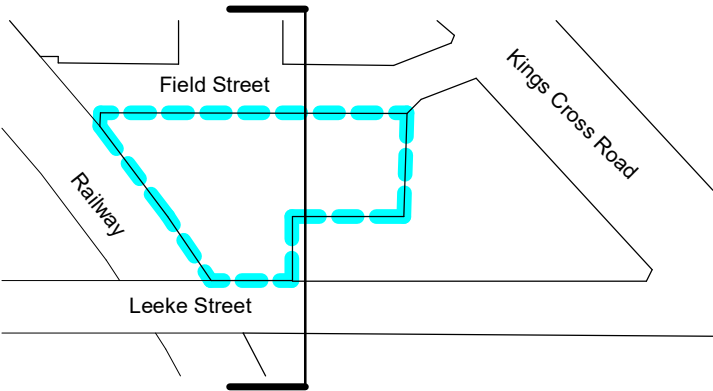

status

PLANNING

Orbit Architects

project

Field & Leeke Street, WC1X

title

Schematic Section - Proposed - Section AA

scale

1:200 @A3

date

02.07.21

author

HC

job no.

1878- D01-20

dwg no.

P2

year

DO NOT SCALE FROM THIS DRAWING: Verify all dimensions on site

© Orbit Architects 83 Blackfriars Road, London SE1 8HA t.020 7593 3380 www.orbitarchitects.com e.info@orbitarchitects.com



Proposed

Existing

Version	Date	Author	Version Notes
P1	As dwg	As dwg	Initial issue
P2	24.01.22	HC	New design following planning feedback



1 Proposed - Section BB
Scale: 1 : 200

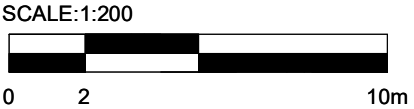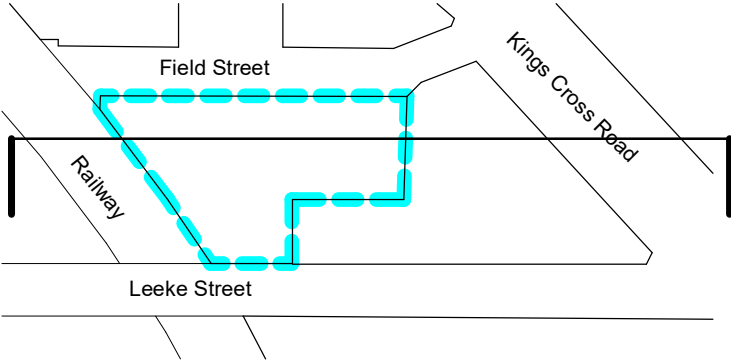

status

PLANNING

Orbit Architects

project

Field & Leeke Street, WC1X

title

Schematic Section - Proposed - Section BB

scale

1:200 @A3

date

02.07.21

author

HC

job no.

1878- D01-21

dwg no.

P2

year


DO NOT SCALE FROM THIS DRAWING: Verify all dimensions on site

© Orbit Architects 83 Blackfriars Road, London SE1 8HA 1.020 7593 3380 www.orbitarchitects.com e.info@orbitarchitects.com



Proposed

Existing

Version	Date	Author	Version Notes
P1	As dwg	As dwg	Initial issue
P2	24.01.22	HC	New design following planning feedback

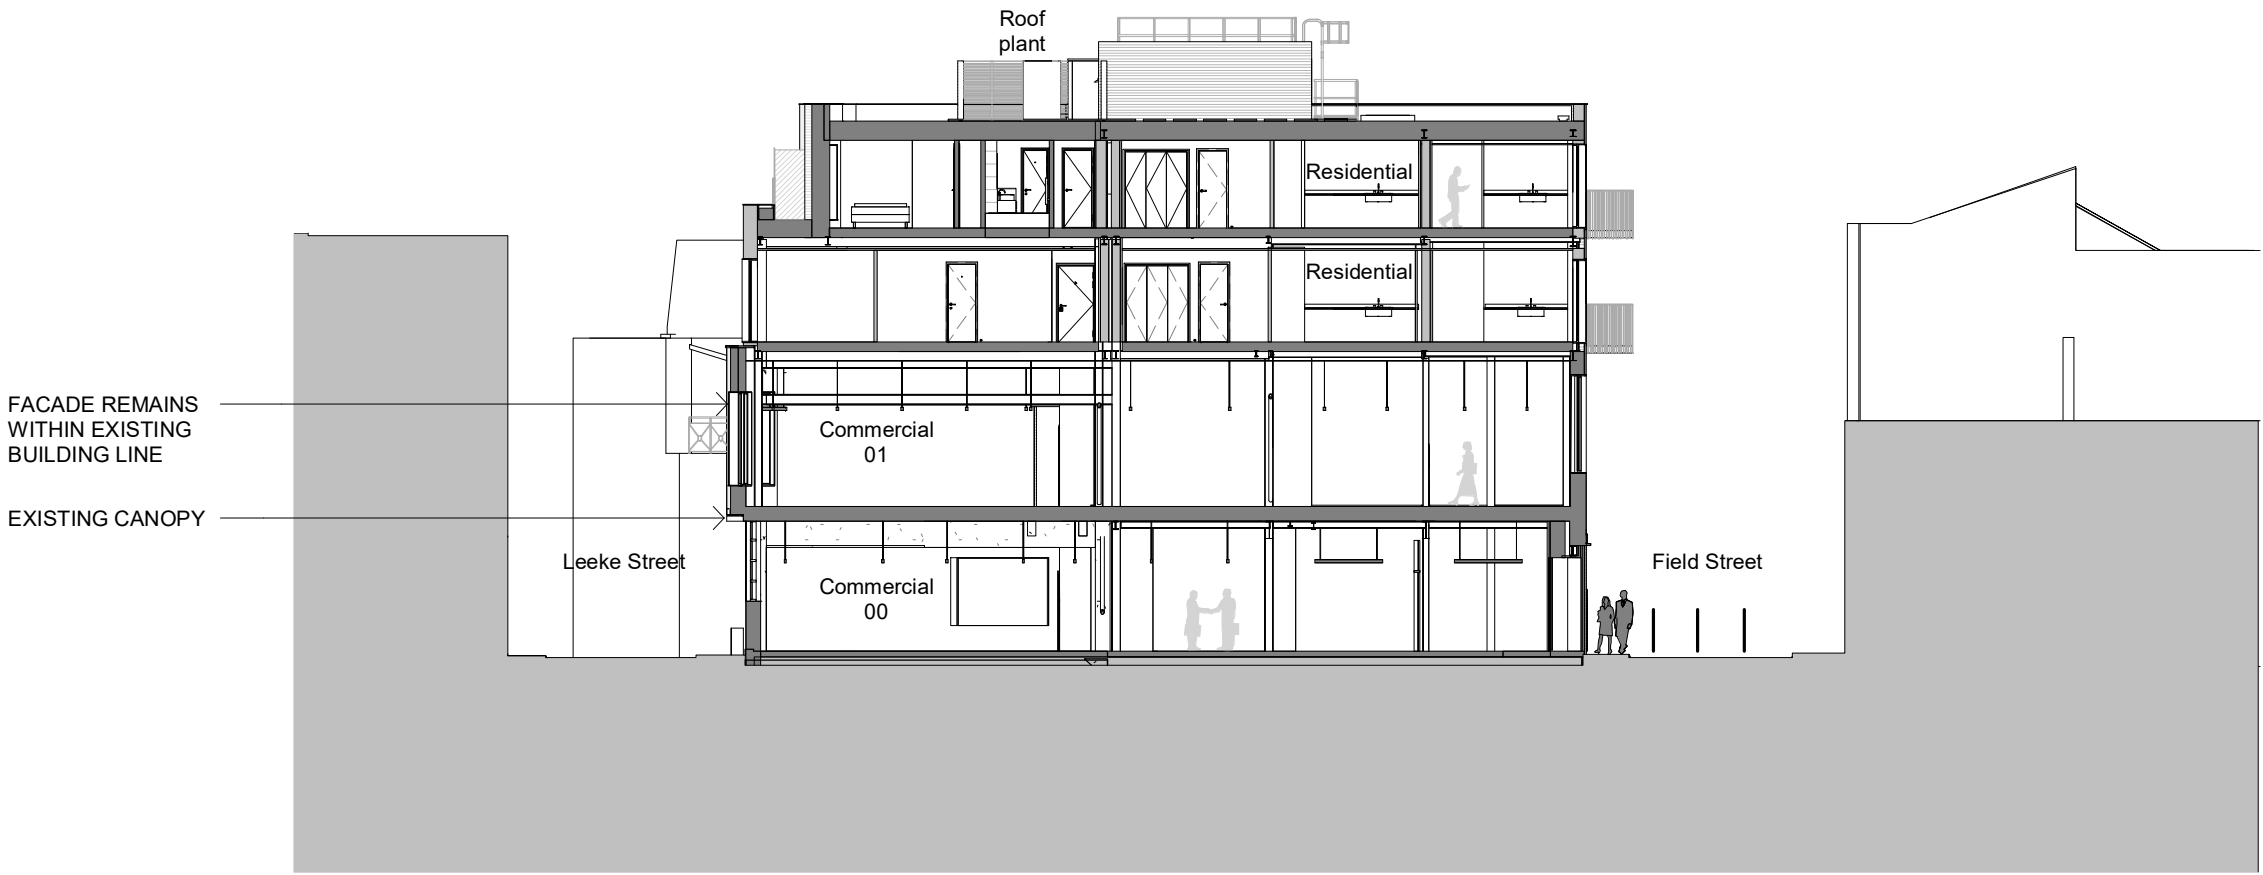

1 Proposed - Section CC
Scale: 1 : 200

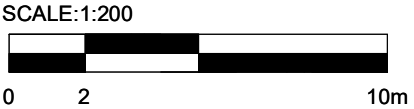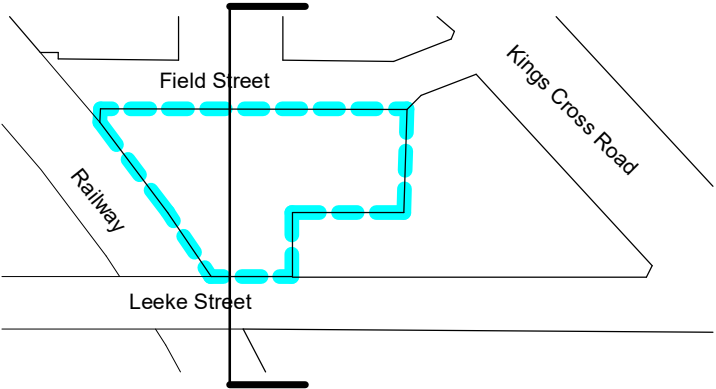

status

PLANNING

Orbit Architects

project

Field & Leeke Street, WC1X

title

Schematic Section - Proposed - Section CC

scale

1:200 @A3

date

02.07.21

author

HC

job no.

1878- D01-22

year

P2


DO NOT SCALE FROM THIS DRAWING: Verify all dimensions on site

© Orbit Architects 83 Blackfriars Road, London SE1 8HA 1.020 7593 3380 www.orbitarchitects.com e.info@orbitarchitects.com

Version	Date	Author	Version Notes
P1	As dwg	As dwg	Initial issue
P2	13.09.21	HC	Omission of terrace to Flat 23
P3	24.01.22	HC	New design following planning feedback
P4	07.02.22	HC	Updates following further planning feedback
P5	31.03.22	HC	Materials and colours updated following planning consultations



1 Proposed Contextual Elevation - Leeke Street
Scale: 1 : 250

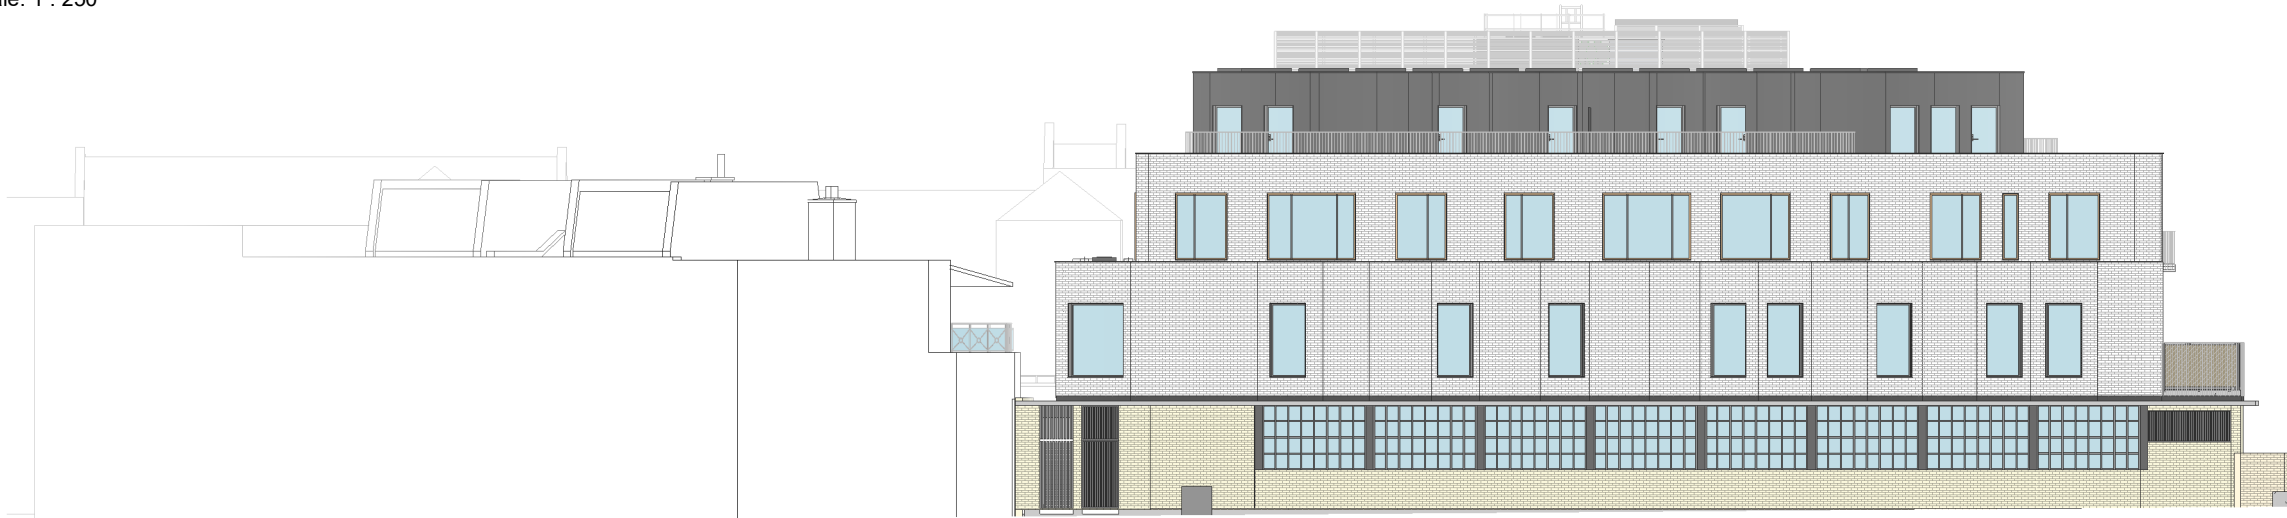

2 Proposed Contextual Elevation - Field Street
Scale: 1 : 250



3 Proposed Contextual Elevation - Railway
Scale: 1 : 250

status

PLANNING

Orbit Architects

project

Field & Leeke Street, WC1X

title

Schematic Elevation - Proposed - Contextual Elevations

scale

1:250 @A3

date

01.03.22

author

HC

job no.

1878- D01-30

year

P5



DO NOT SCALE FROM THIS DRAWING: Verify all dimensions on site

© Orbit Architects 83 Blackfriars Road, London SE1 8HA 1.020 7593 3380 www.orbitarchitects.com e.info@orbitarchitects.com

Version	Date	Author	Version Notes
P1	As dwg	As dwg	Initial Issue
P2	13.09.21	HC	Omission of terrace to Flat 23
P3	24.01.22	HC	New design following planning feedback
P4	07.02.22	HC	Updates following further planning feedback
P5	31.03.22	HC	Materials and colours updated following planning consultations



1 Proposed - Field Street Elevation
Scale: 1 : 200

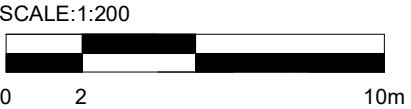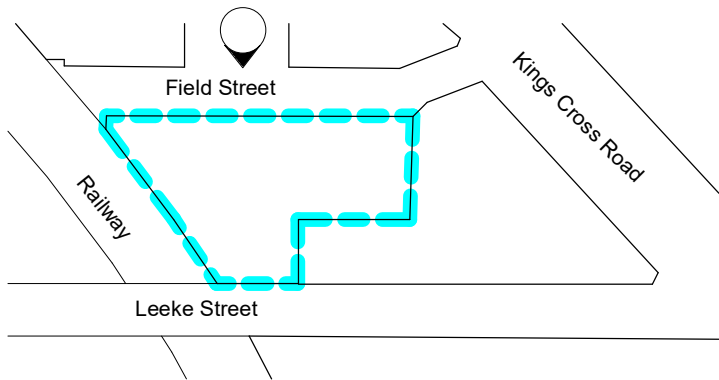

status

PLANNING

Orbit Architects

project

Field & Leeke Street, WC1X

title

Schematic Elevation - Proposed - Field Street

scale

1:200 @A3

date

01.03.22

author

HC

job no.

1878- D01-31

ver.

P5


DO NOT SCALE FROM THIS DRAWING: Verify all dimensions on site

© Orbit Architects 83 Blackfriars Road, London SE1 8HA 020 7593 3380 www.orbitarchitects.com e.info@orbitarchitects.com

Version	Date	Author	Version Notes
P1	As dwg	As dwg	Initial Issue
P2	13.09.21	HC	Omission of terrace to Flat 23
P3	24.01.22	HC	New design following planning feedback
P4	07.02.22	HC	Updates following further planning feedback
P5	31.03.22	HC	Materials and colours updated following planning consultations



1 Proposed - Leeke Street Elevation
Scale: 1 : 200

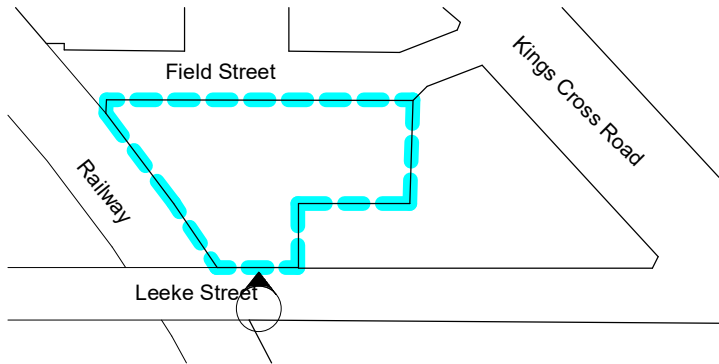

status

PLANNING

Orbit Architects

project

Field & Leeke Street, WC1X

title

Schematic Elevation - Proposed - Leeke Street

scale

1:200 @A3

date

01.03.22

author

HC

job no.

1878- D01-32

ver.

P5


DO NOT SCALE FROM THIS DRAWING: Verify all dimensions on site

© Orbit Architects 83 Blackfriars Road, London SE1 8HA 020 7593 3380 www.orbitarchitects.com e.info@orbitarchitects.com

Version	Date	Author	Version Notes
P1	As dwg	As dwg	Initial Issue
P2	13.09.21	HC	Omission of terrace to Flat 23
P3	24.01.22	HC	New design following planning feedback
P4	07.02.22	HC	Updates following further planning feedback
P5	31.03.22	HC	Materials and colours updated following planning consultations



1 Proposed - Railway Elevation
Scale: 1 : 200

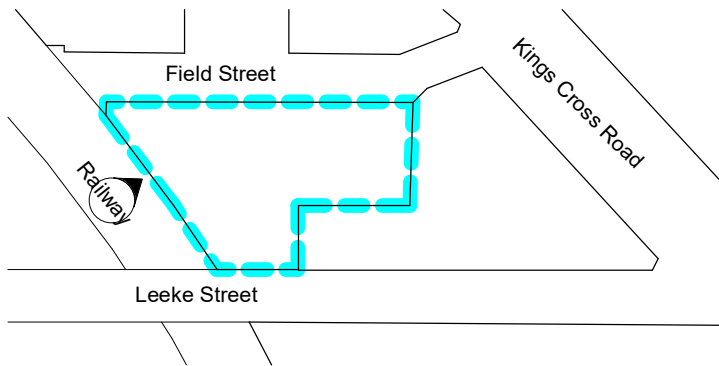

status

PLANNING

Orbit Architects

project

Field & Leeke Street, WC1X

title

Schematic Elevation - Proposed - Railway

scale

1:200 @A3

date

01.03.22

author

HC

job no.

1878- D01-33

ver.

P5

DO NOT SCALE FROM THIS DRAWING: Verify all dimensions on site

© Orbit Architects


83 Blackfriars Road, London SE1 8HA

020 7593 3380


www.orbitarchitects.com

e.info@orbitarchitects.com


Version	Date	Author	Version Notes
P1	As dwg	As dwg	Initial issue
P2	13.09.21	HC	Omission of terrace to Flat 23
P3	24.01.22	HC	New design following planning feedback
P4	07.02.22	HC	Updates following further planning feedback
P5	31.03.22	HC	Materials and colours updated folowing planning consultations

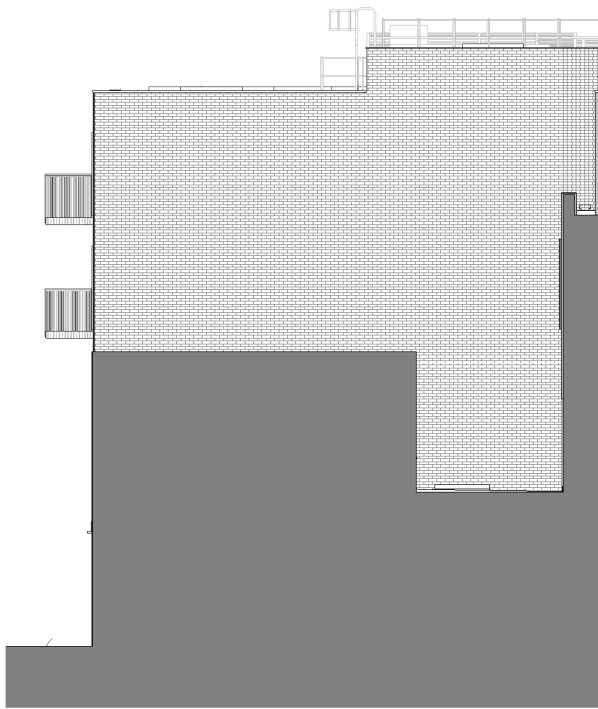


1 Proposed Leeke Street Block Flank Elevation
Scale: 1 : 200

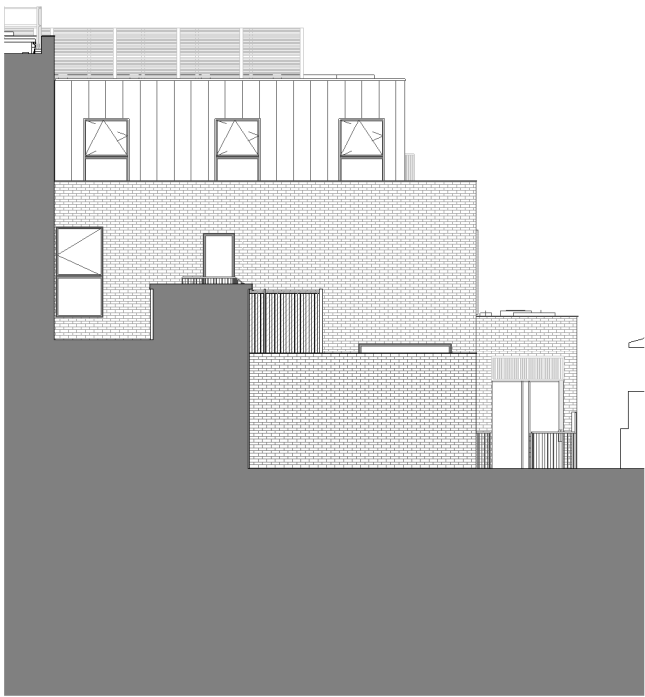

2 Proposed Field Street Block Rear Elevation
Scale: 1 : 200

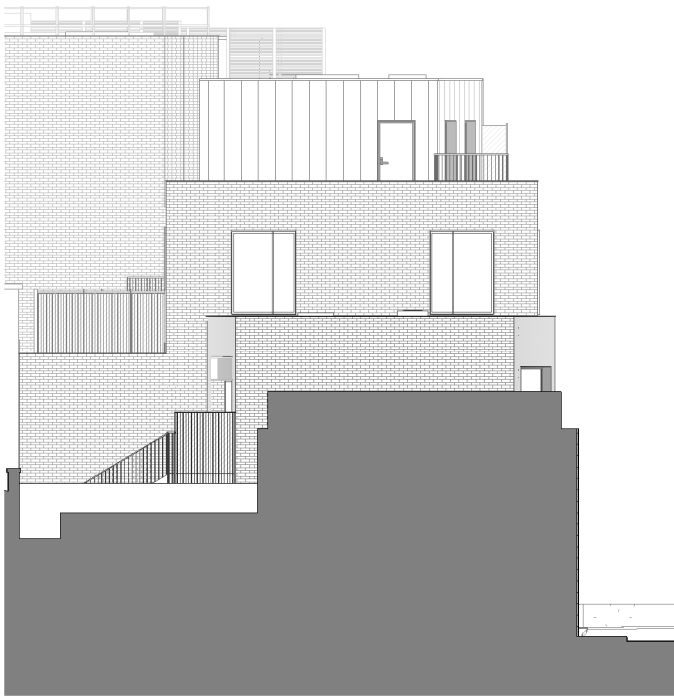

3 Proposed Field Street Block Flank Elevation
Scale: 1 : 200

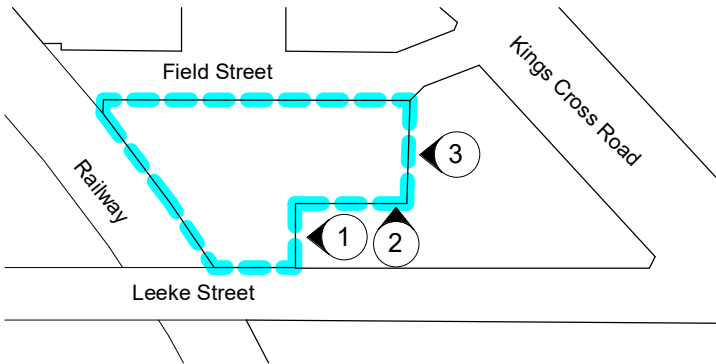

status

PLANNING

Orbit Architects

project

Field & Leeke Street, WC1X

title

Schematic Elevation - Proposed - Rear/Flank Elevations

scale

1:200 @A3

date

01.03.22

author

HC

job no.

1878- D01-34


year

P5

DO NOT SCALE FROM THIS DRAWING: Verify all dimensions on site

© Orbit Architects 83 Blackfriars Road, London SE1 8HA t.020 7593 3380 www.orbitarchitects.com e.info@orbitarchitects.com

Version	Date	Author	Version Notes
P1	As dwg	As dwg	Initial issue
P2	24.01.22	HC	New design following planning feedback
P3	31.03.22	HC	Amendments following Stage 4 design

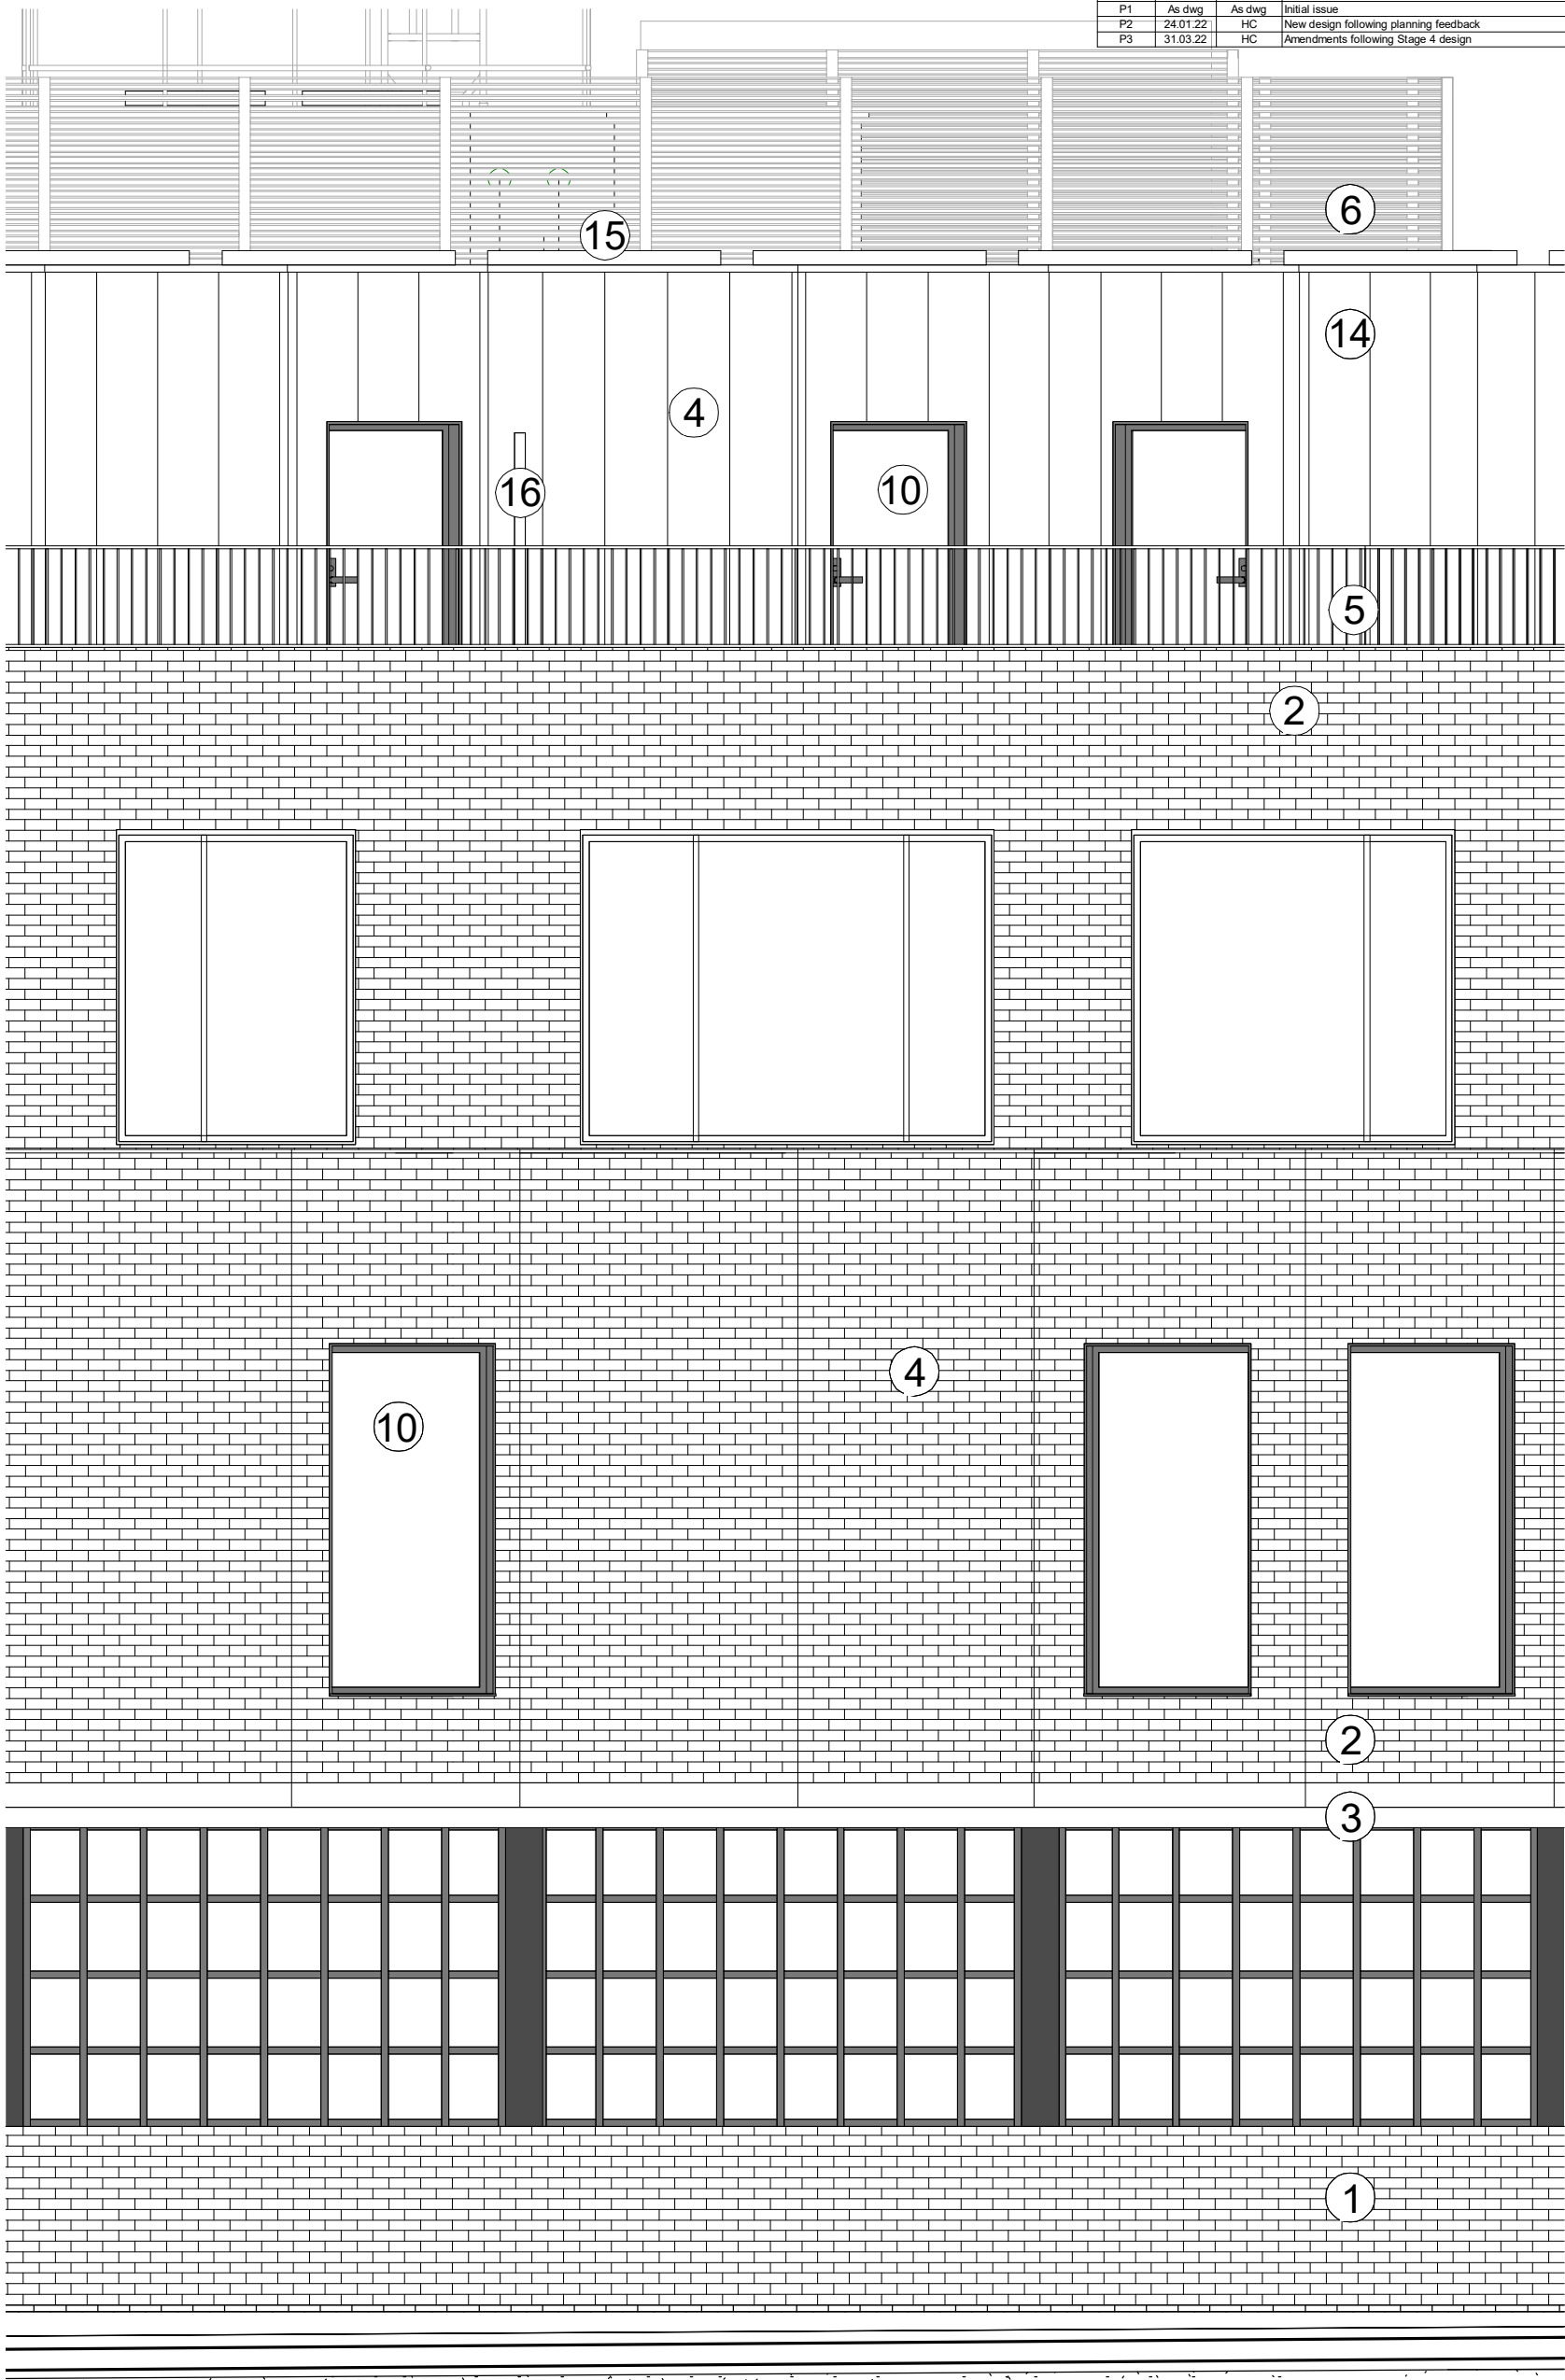

1 Field Street Detail Elevation
Scale: 1 : 50

SCALE:1:50



- | | | |
|-----------------------------|----------------------------|---|
| 1 Existing Brickwork | 7 Glazed entrance | 13 Metal louvre |
| 2 Brick slips | 8 Metal gate | 14 Standing seam metal cladding |
| 3 Existing canopy | 9 Concrete upstand | 15 Photovoltaic cell |
| 4 Profiled facade | 10 Metal framed window | 16 Metal screen |
| 5 Railing to match existing | 11 Canopy | 17 Dry riser inlet |
| 6 Plant louvre | 12 Metal panel and signage | 18 Railing to match existing with mesh behind |

status

PLANNING

Orbit Architects

project

Field & Leeke Street, WC1X

title

Schematic Detailed Elevation Study - Proposed - Field Street

scale

As indicated@A3

date

01.03.22

author

HC

job no.

1878- D01-40

dwg no.


P3

ver

DO NOT SCALE FROM THIS DRAWING: Verify all dimensions on site

© Orbit Architects 83 Blackfriars Road, London SE1 8HA L020 7593 3380 www.orbitarchitects.com e.info@orbitarchitects.com

Version	Date	Author	Version Notes
P1	As dwg	As dwg	Initial issue
P2	24.01.22	HC	New design following planning feedback
P3	31.03.22	HC	Amendments following Stage 4 design

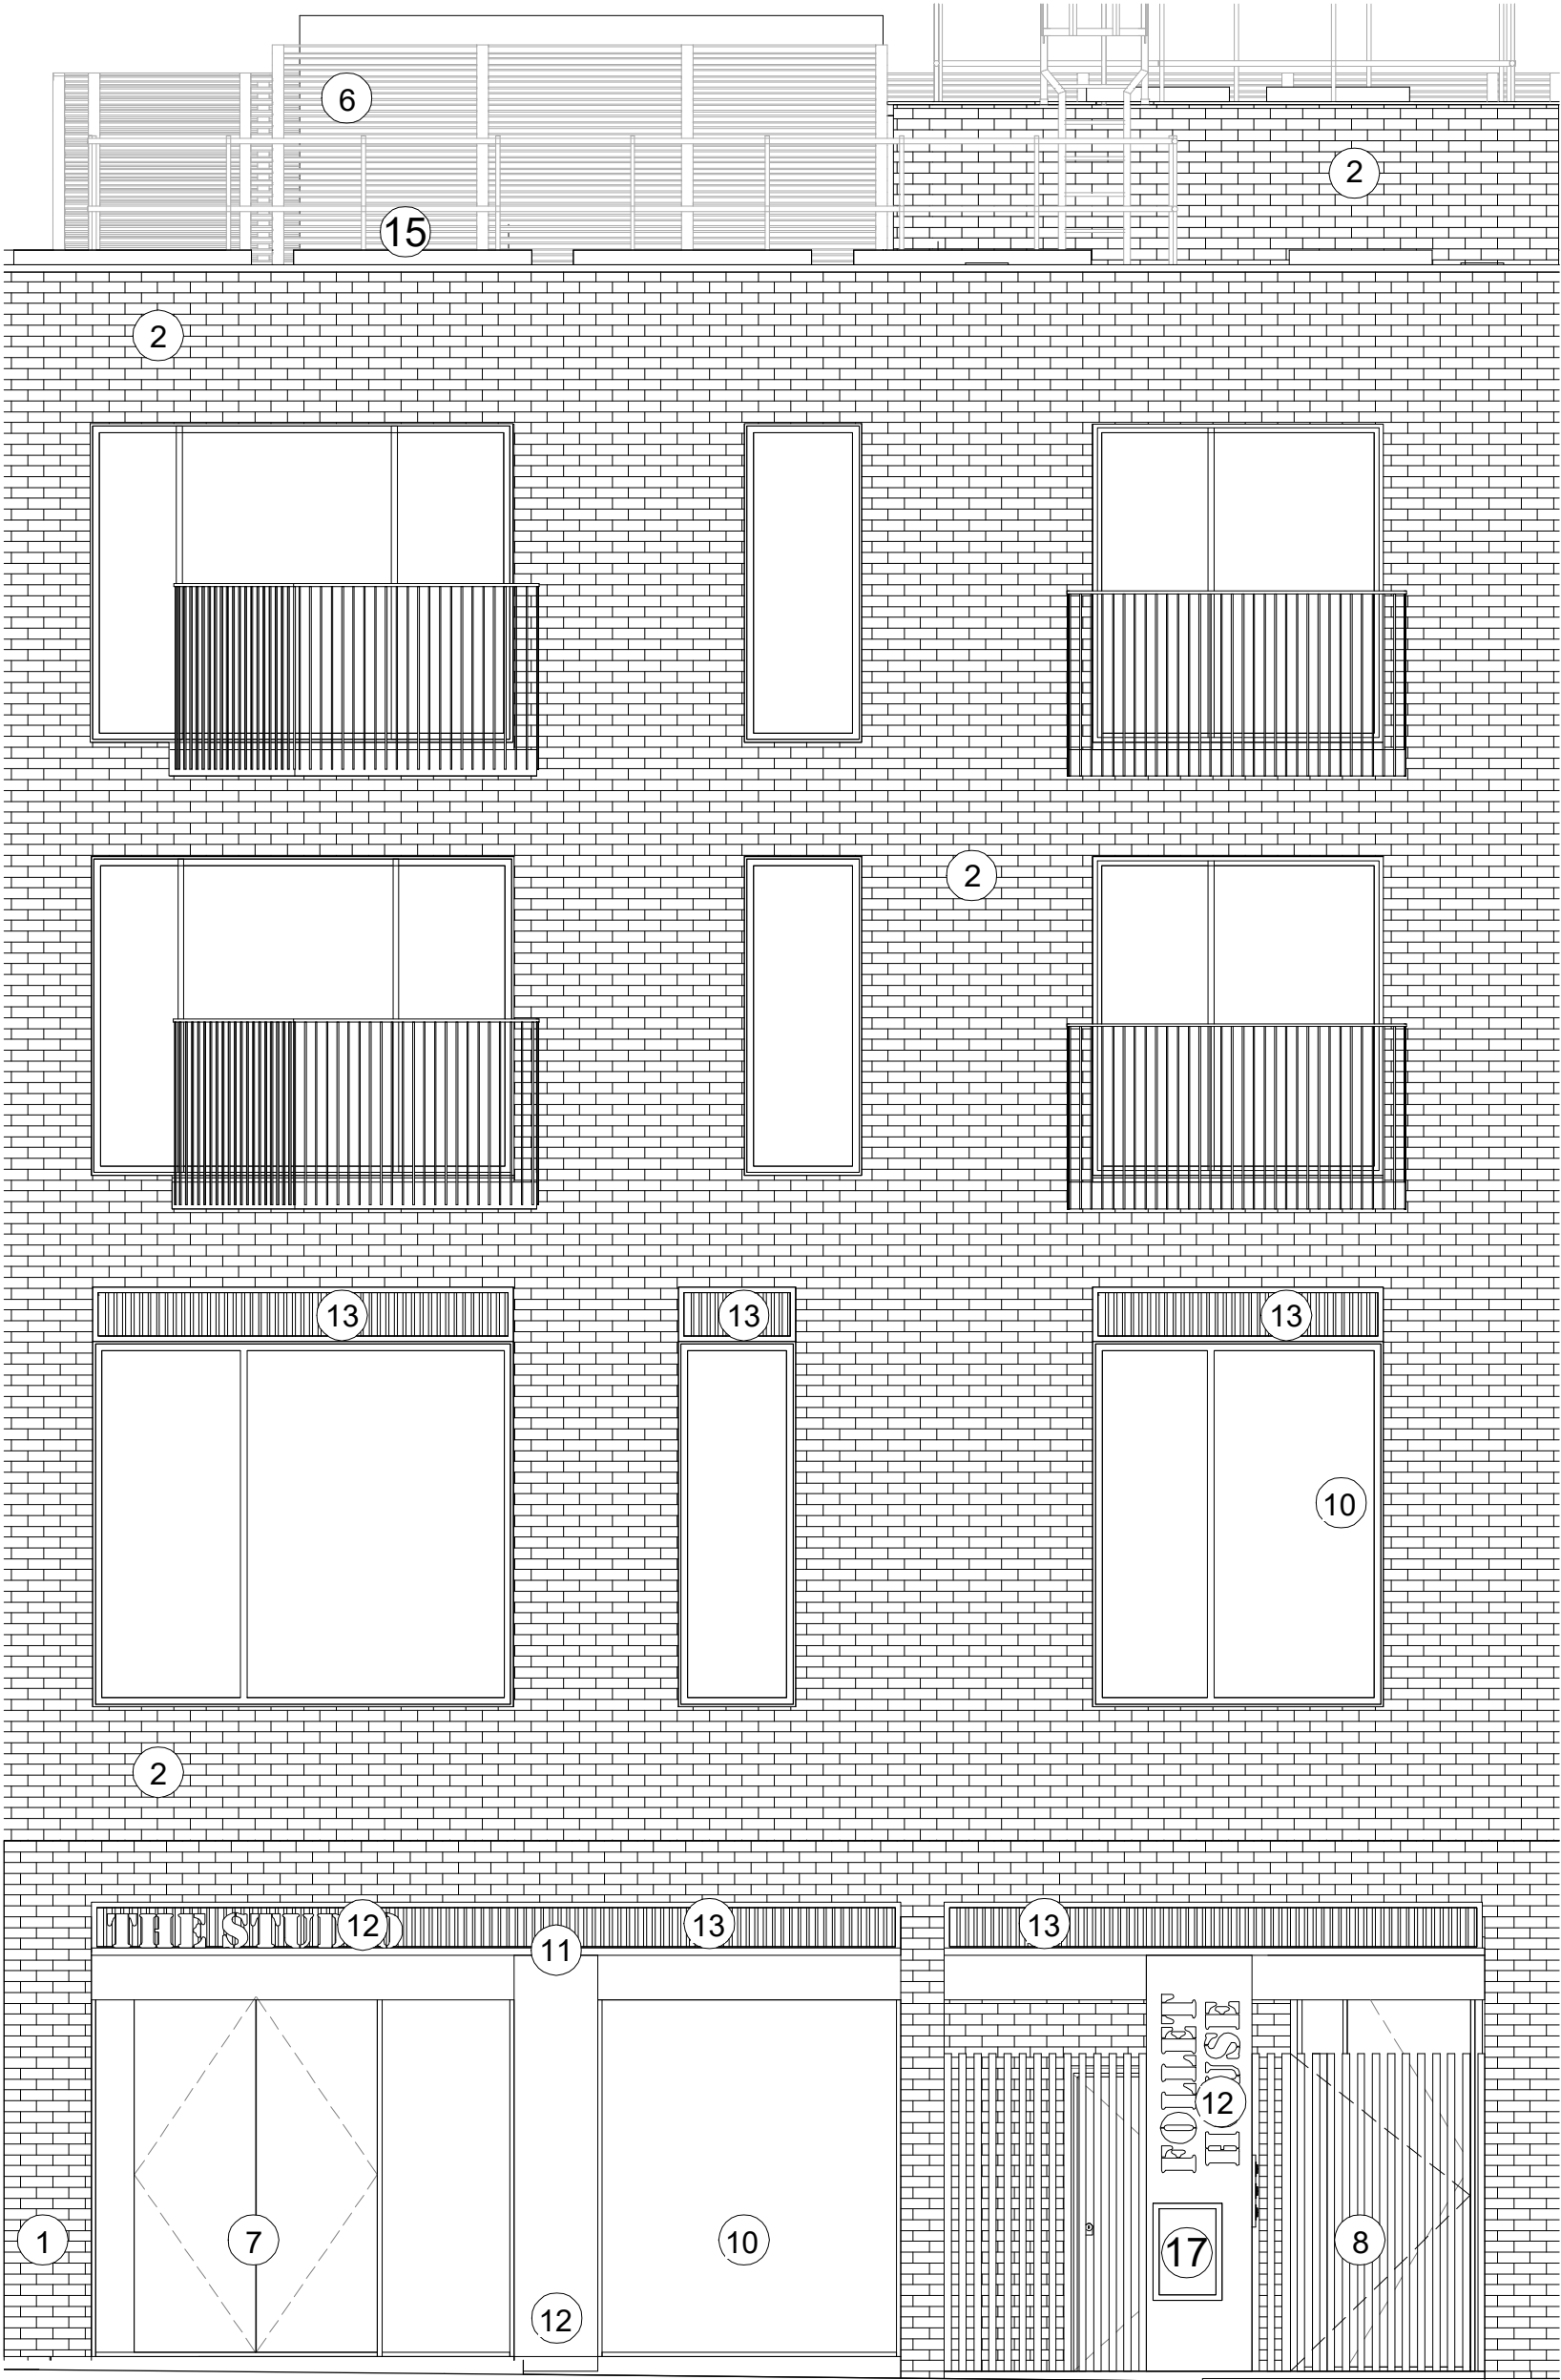

1 Leeke Street Detail Elevation
Scale: 1 : 50

SCALE: 1:50



- | | | |
|-----------------------------|----------------------------|---|
| 1 Existing Brickwork | 7 Glazed entrance | 13 Metal louvre |
| 2 Brick slips | 8 Metal gate | 14 Standing seam metal cladding |
| 3 Existing canopy | 9 Concrete upstand | 15 Photovoltaic cell |
| 4 Profiled facade | 10 Metal framed window | 16 Metal screen |
| 5 Railing to match existing | 11 Canopy | 17 Dry riser inlet |
| 6 Plant louvre | 12 Metal panel and signage | 18 Railing to match existing with mesh behind |

status **PLANNING**

Orbit Architects

project Field & Leeke Street, WC1X


title Schematic Detailed Elevation Study - Proposed - Leeke Street

scale As indicated@A3 date 01.03.22 author HC job no. 1878- D01-41 dwg no. P3

DO NOT SCALE FROM THIS DRAWING: Verify all dimensions on site

© Orbit Architects 83 Blackfriars Road, London SE1 8HA L020 7593 3380 www.orbitarchitects.com e.info@orbitarchitects.com

Version	Date	Author	Version Notes
P1	As dwg	As dwg	Initial issue
P2	24.01.22	HC	New design following planning feedback
P3	31.03.22	HC	Amendments following Stage 4 design

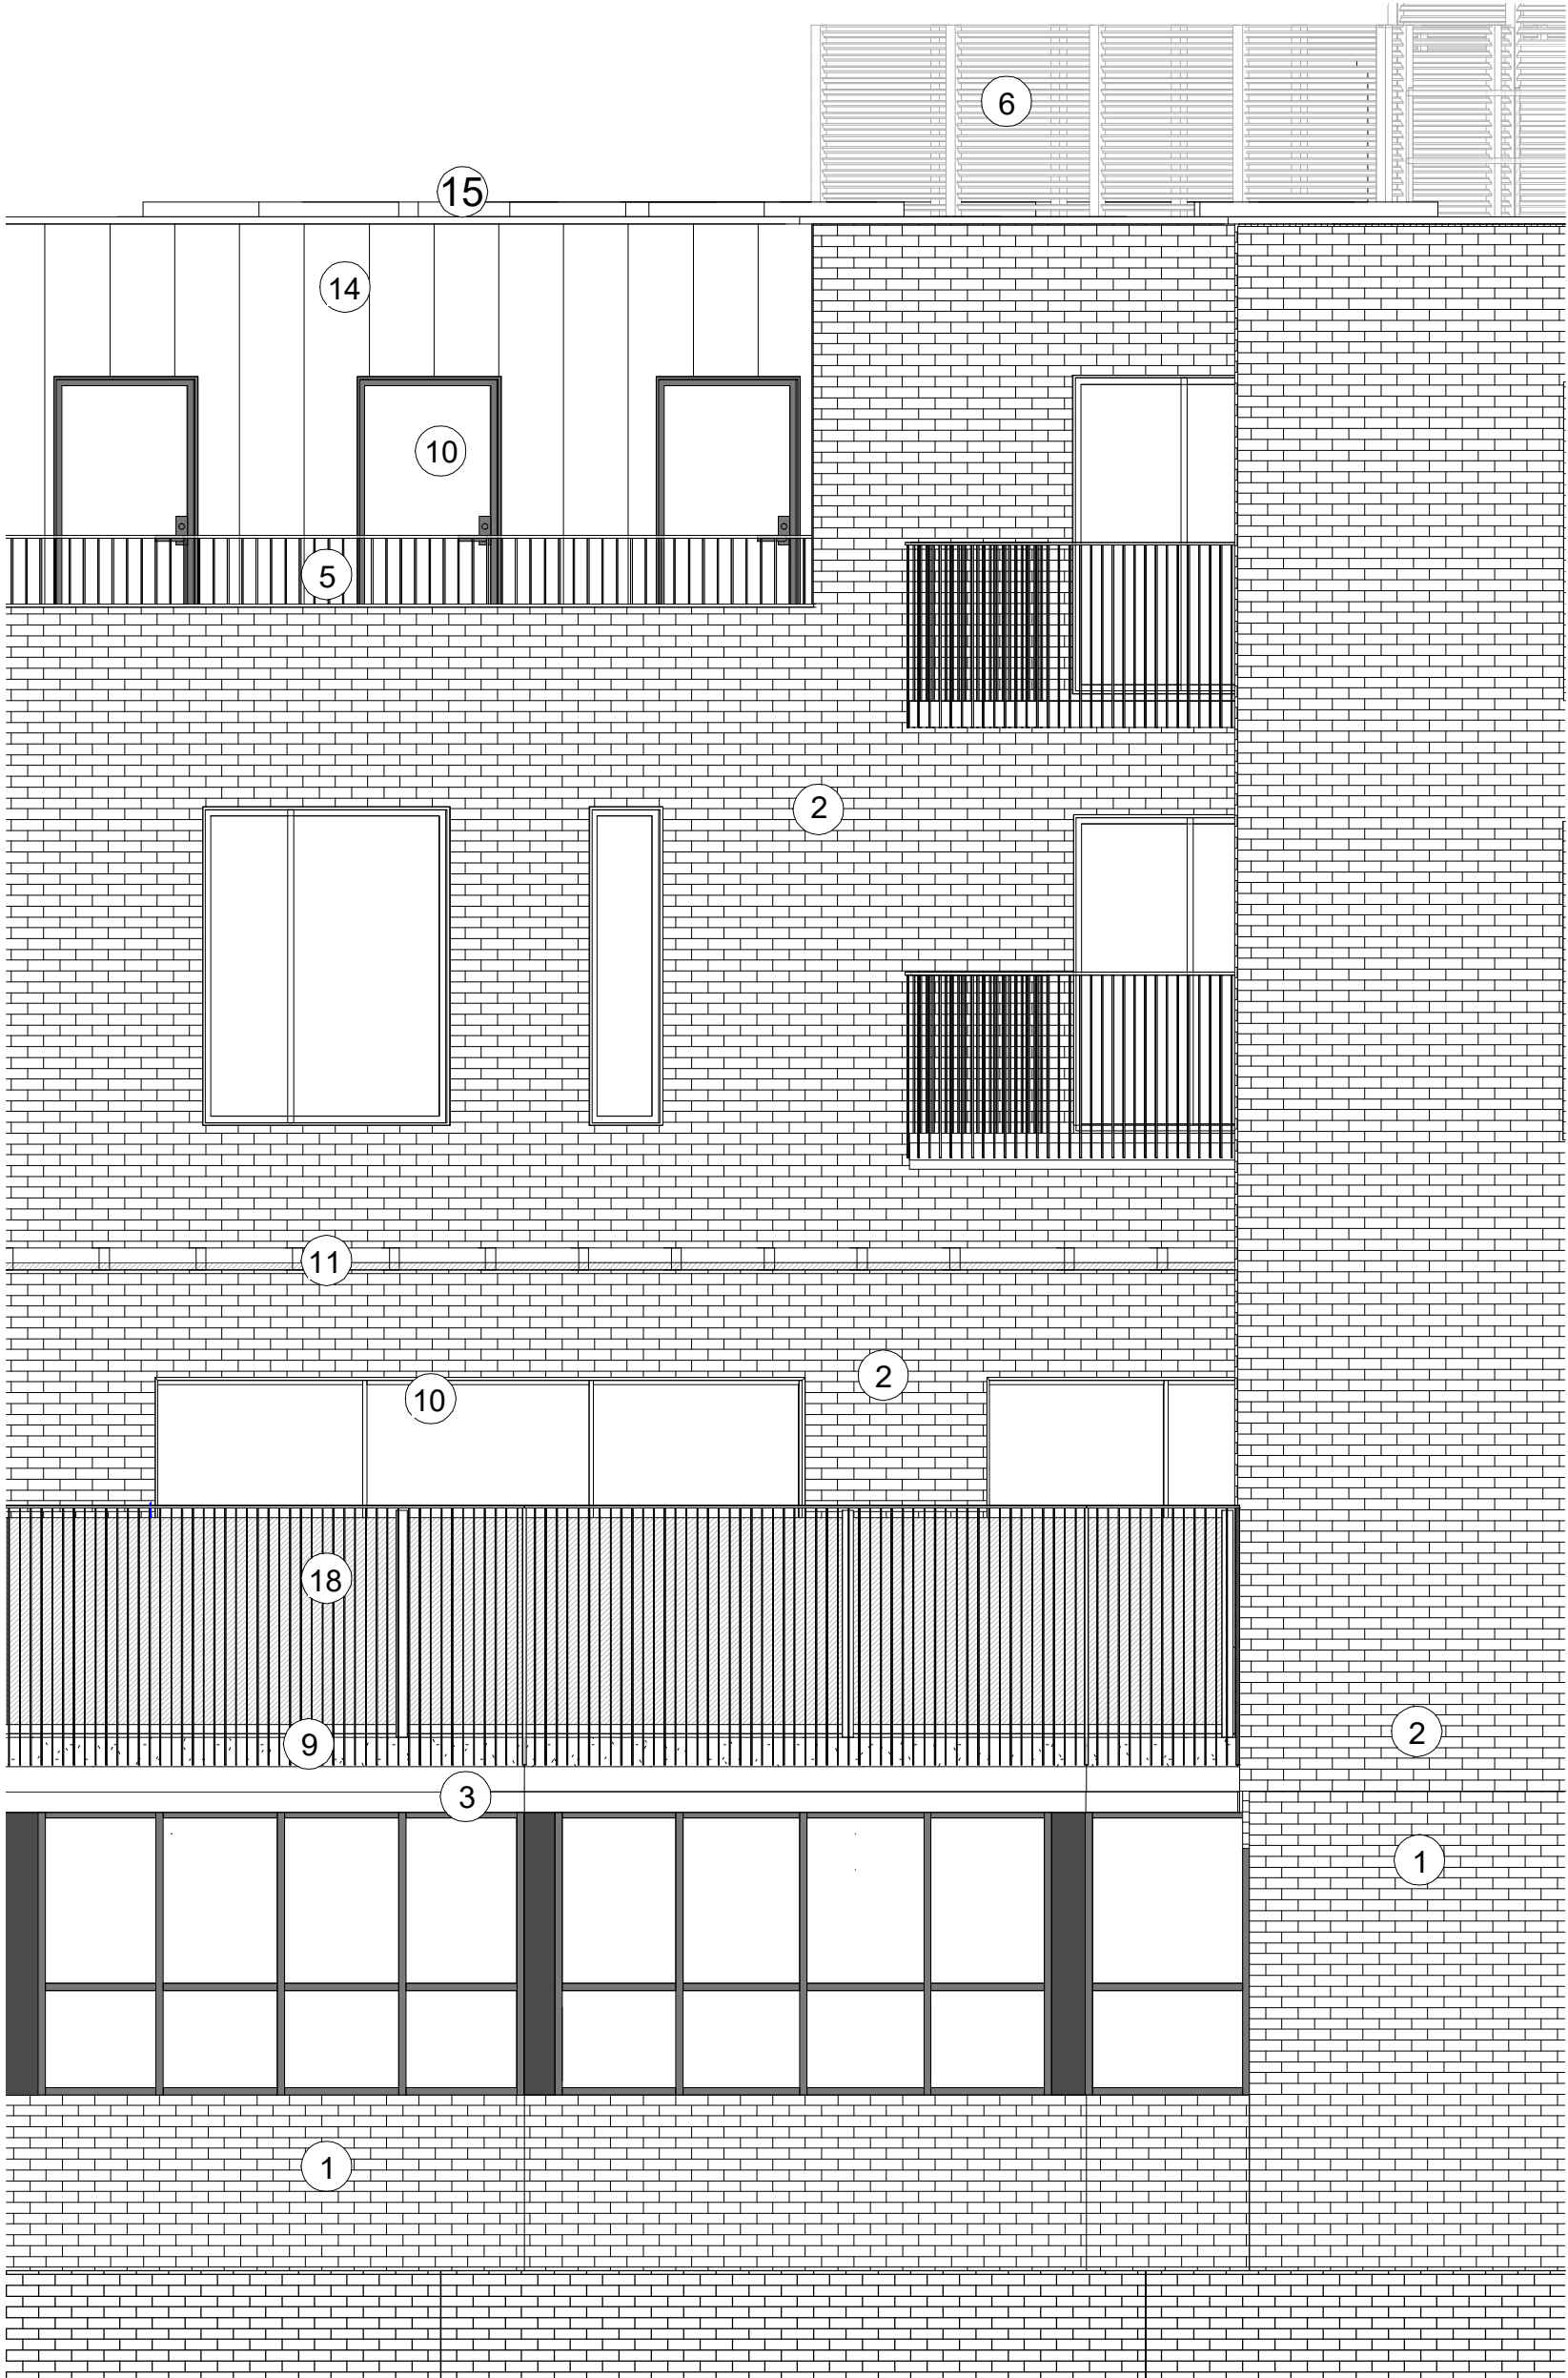

1 **Railway Detail Elevation**
Scale: 1 : 50

SCALE: 1:50



- | | | |
|-----------------------------|----------------------------|---|
| 1 Existing Brickwork | 7 Glazed entrance | 13 Metal louvre |
| 2 Brick slips | 8 Metal gate | 14 Standing seam metal cladding |
| 3 Existing canopy | 9 Concrete upstand | 15 Photovoltaic cell |
| 4 Profiled facade | 10 Metal framed window | 16 Metal screen |
| 5 Railing to match existing | 11 Canopy | 17 Dry riser inlet |
| 6 Plant louvre | 12 Metal panel and signage | 18 Railing to match existing with mesh behind |

status **PLANNING**

Orbit Architects

project Field & Leeke Street, WC1X

title Schematic Detailed Elevation Study - Proposed - Railway Elevation

scale As indicated@A3 date 01.03.22 author Author

1878- D01-42 P3

DO NOT SCALE FROM THIS DRAWING: Verify all dimensions on site

© Orbit Architects 83 Blackfriars Road, London SE1 8HA t.020 7593 3380 www.orbitarchitects.com e.info@orbitarchitects.com