

N	stage 4: technical design -issued for information -client -council	29.03.22
M	stage 4: technical design -issued for information -client	28.03.22
L	stage 4: technical design -issued for information -client	24.03.22
K	stage 4: technical design -issued for information -client	16.03.22
J	stage 4: technical design -issued for information -client	28.01.22
I	stage 4: technical design -issued for information -client	23.12.21
I	stage 4: technical design -issued for information -client -council	20.12.21
H	stage 4: technical design -issued for information -client	14.12.21
G	stage 4: technical design -issued for information -client	02.12.21
F	stage 3: developed designs -issued for information -client	20.10.21
E	stage 3: developed designs -issued for information -client	18.10.21
D	stage 3: developed designs -issued for information -client	24.09.21
C	stage 3: developed designs -issued for information -client -council	16.08.21
B	stage 2: concept design -issued for information -client	05.08.21
A	stage 2: concept design -issued for information -client	29.07.21
-	stage 2: concept design -issued for information -client	23.07.21

Rev Date

DRAWING STATUS INFORMATION

Issued only for purpose indicated

This drawing to be read in conjunction with all consultants information.

All dimensions to be checked on site.
Do not scale, except for planning purposes.

This drawing is protected by copyright.

JOB
NUMBER 277
JOB
TITLE
Grenier Residence
14 Lisburne Road,
London, NW3 2NR

DRAWING
TITLE
**Front and Rear Elevations
proposed**


SCALE: 1:100 @ A3 and 1:50 @ A1

DATE: July 2021

DRAWING NO. A/02/103
REV U



PROPOSED FRONT ELEVATION

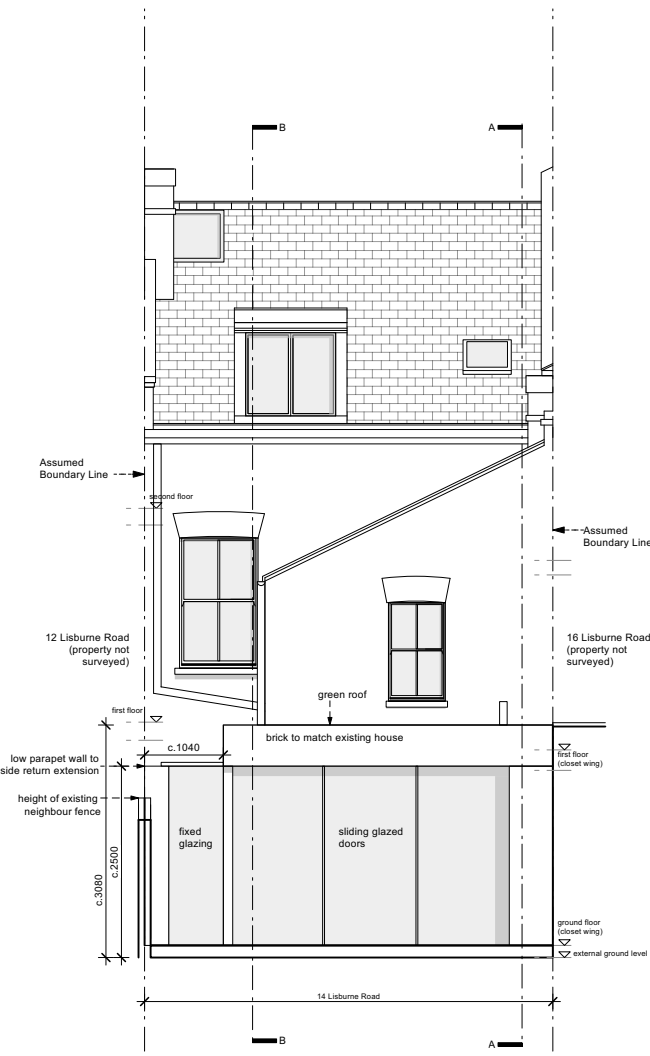

PROPOSED REAR ELEVATION