


SECOND FLOOR

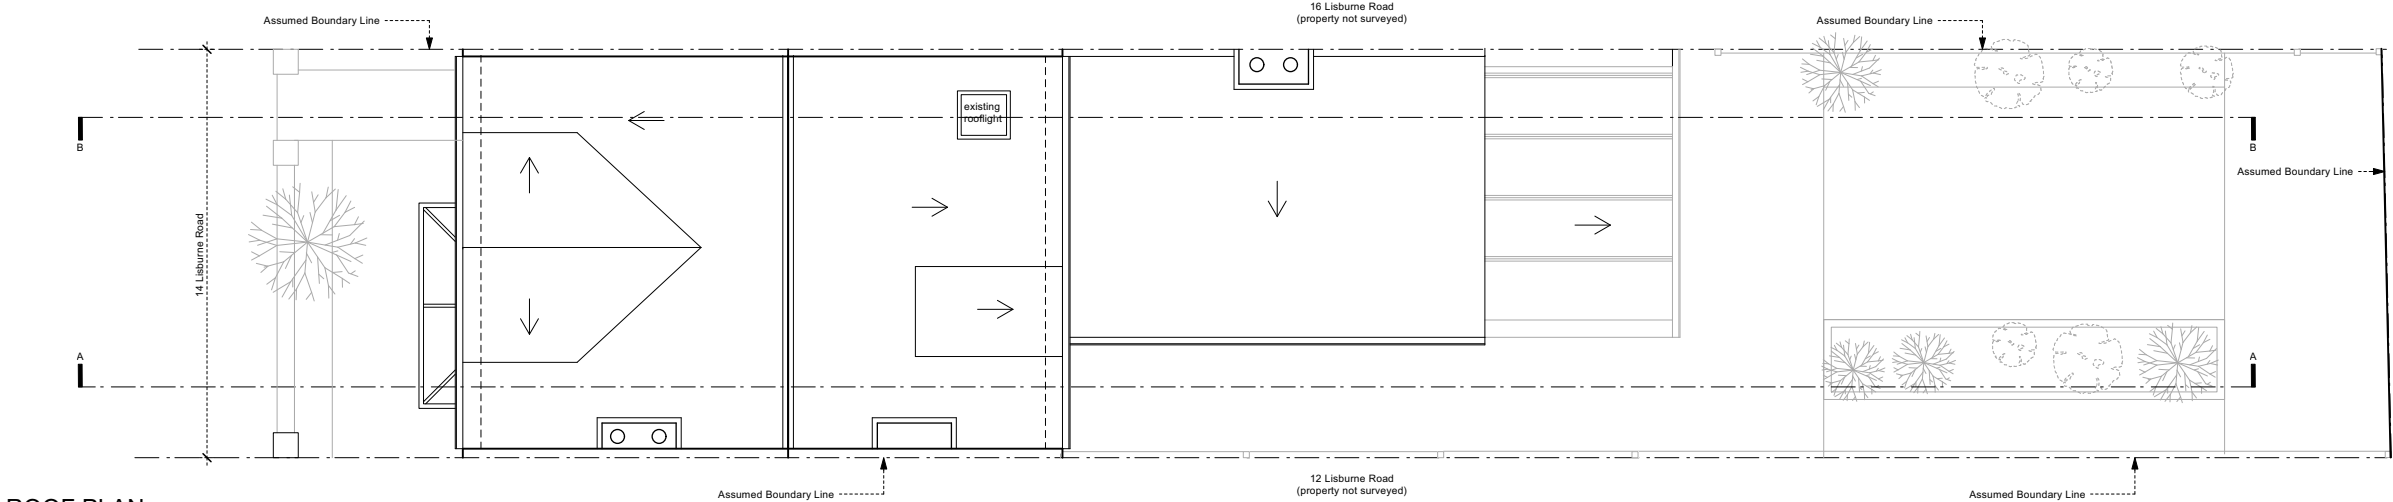

ROOF PLAN

A	stage 3: developed design -issued for information -client -council	16.08.21
-	stage 0&1: survey -issued for information -client	06.07.21

Rev Date

DRAWING STATUS INFORMATION

Issued only for purpose indicated

This drawing to be read in conjunction with all consultants information.

All dimensions to be checked on site.
Do not scale, except for planning purposes.

This drawing is protected by copyright.

JOB NUMBER 277

JOB TITLE
Grenier Residence
14 Lisburne Road,
London, NW3 2NR

DRAWING TITLE
Second Floor and Roof Plan
existing

SCALE: 1:100 @ A3 and 1:50 @ A1

DATE: July 2021

DRAWING NO. REV

A/01/102 A