




EXISTING FRONT ELEVATION

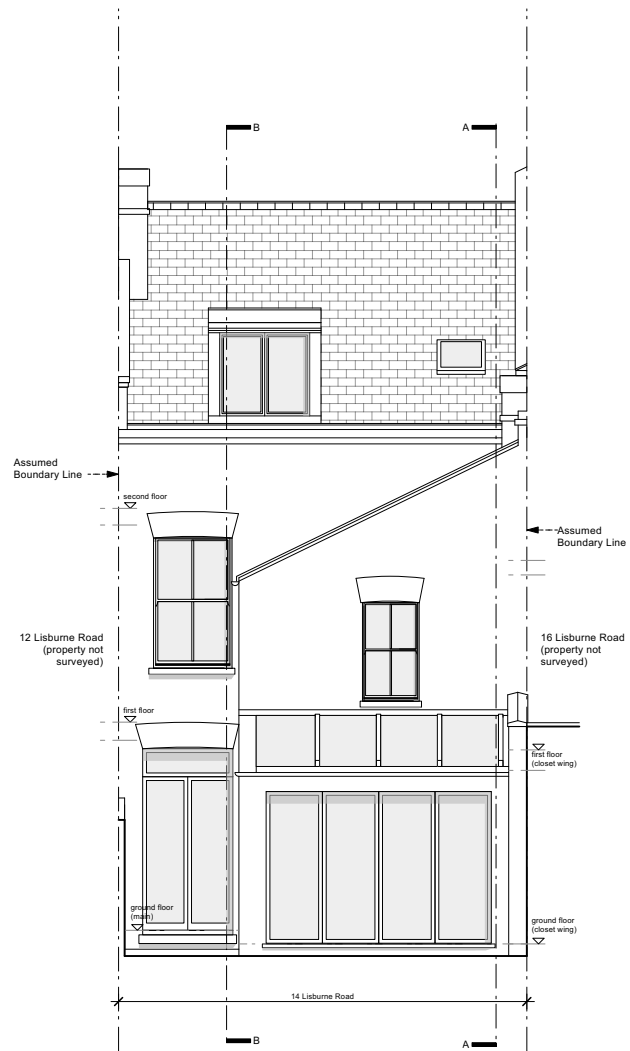

EXISTING REAR ELEVATION

existing photographs



A	stage 3: developed design -issued for information -client -council	16.08.21
-	stage 0&1: survey -issued for information -client	06.07.21

Rev	Date
-----	------

DRAWING STATUS INFORMATION

Issued only for purpose indicated

This drawing to be read in conjunction with all consultants information.

All dimensions to be checked on site.
Do not scale, except for planning purposes.

This drawing is protected by copyright.

JOB NUMBER 277

JOB TITLE
Grenier Residence
14 Lisburne Road,
London, NW3 2NR

DRAWING TITLE
Front and Rear Elevations
existing

SCALE: 1:100 @ A3 and 1:50 @ A1

DATE: July 2021

DRAWING NO. REV

A/01/103 A