

BOUNDARY LINE

RENDER TO MATCH  
EXISTING

BRICKWORK TO  
MATCH EXISTING


THIRD FLOOR LEVEL

RENDER AS  
EXISTING

SECOND FLOOR LEVEL

FIRST FLOOR LEVEL

GROUND FLOOR LEVEL

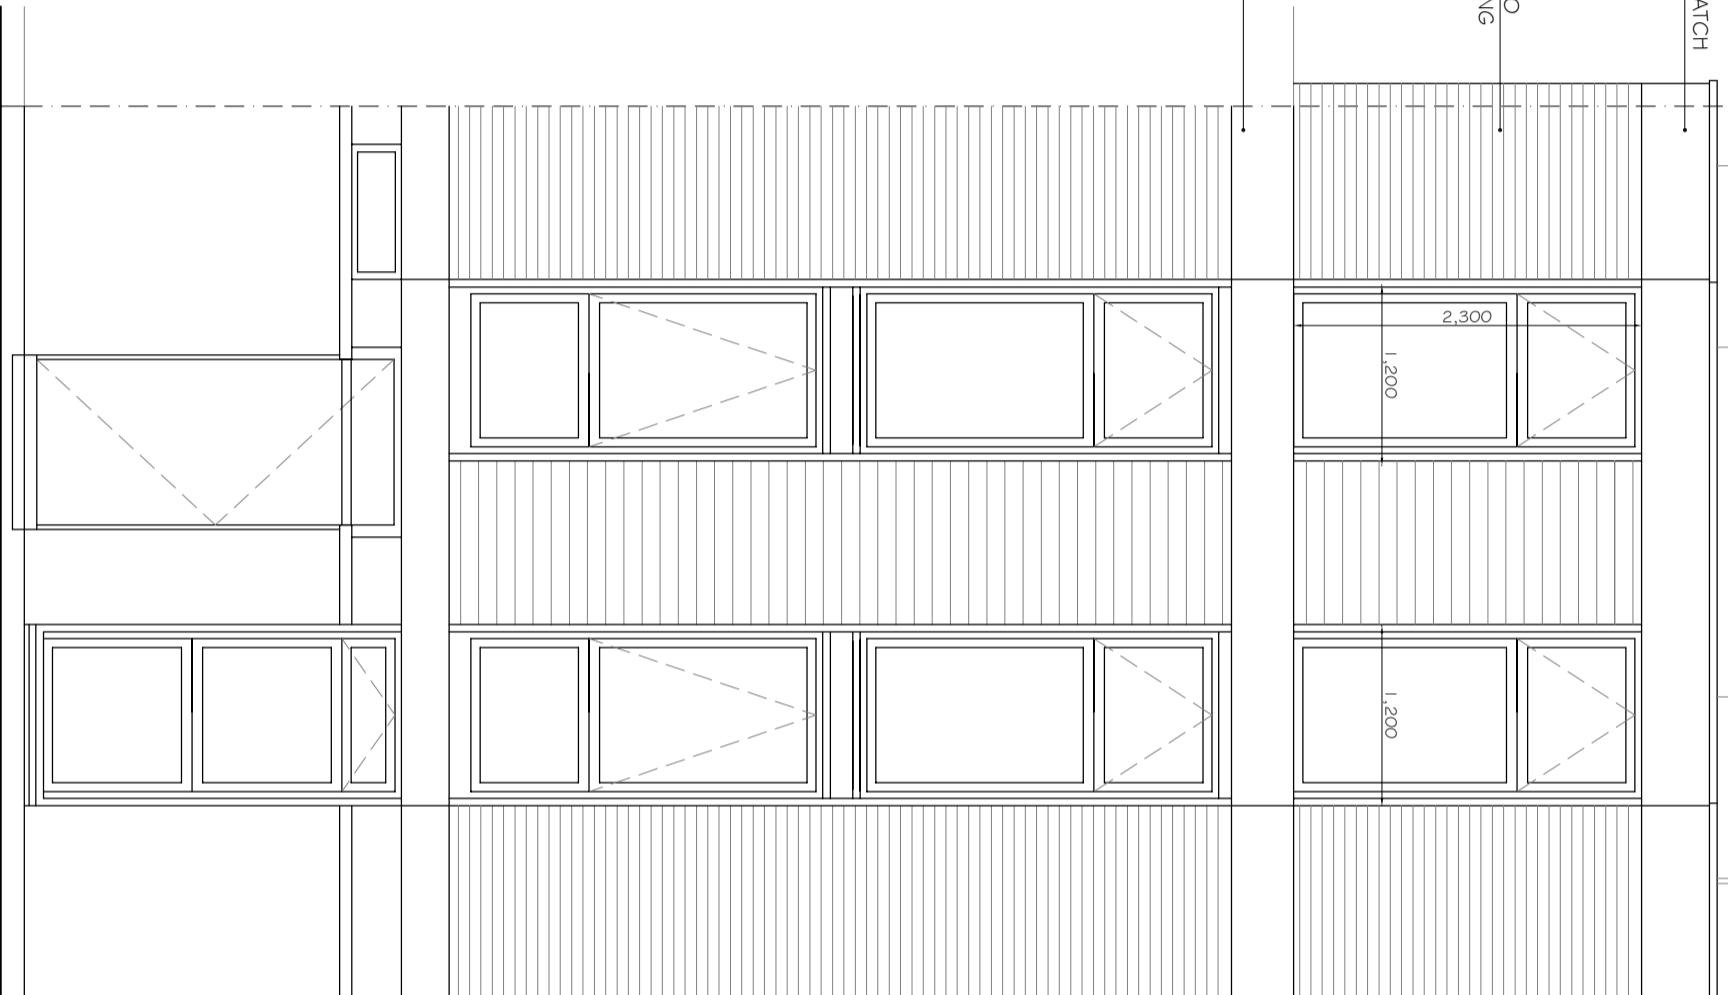

0m

5m

NOTES

1. Do not scale & cut this drawing.
2. All dimensions are in millimeters unless otherwise stated by the contractor and each dimension to be in its responsibility.
3. Report all drawing errors, omissions and discrepancies to the architect/designer.

**KASIA WHITFIELD DESIGN**

KASIA WHITFIELD@GMAIL.COM  
1,003 WINDERS  
M: 07886203533

JOB 82 HAWTTREY ROAD  
LONDON NW3 3SS

TITLE PROPOSED FRONT ELEVATION

DATE	SCALE	STATUS
2022.02.10	1:50@A3	PLANNING
PROJECT NO.	DRAWING NO.	REVISION
HR82/2	PP4	A