




Existing Front Elevation
1 : 100

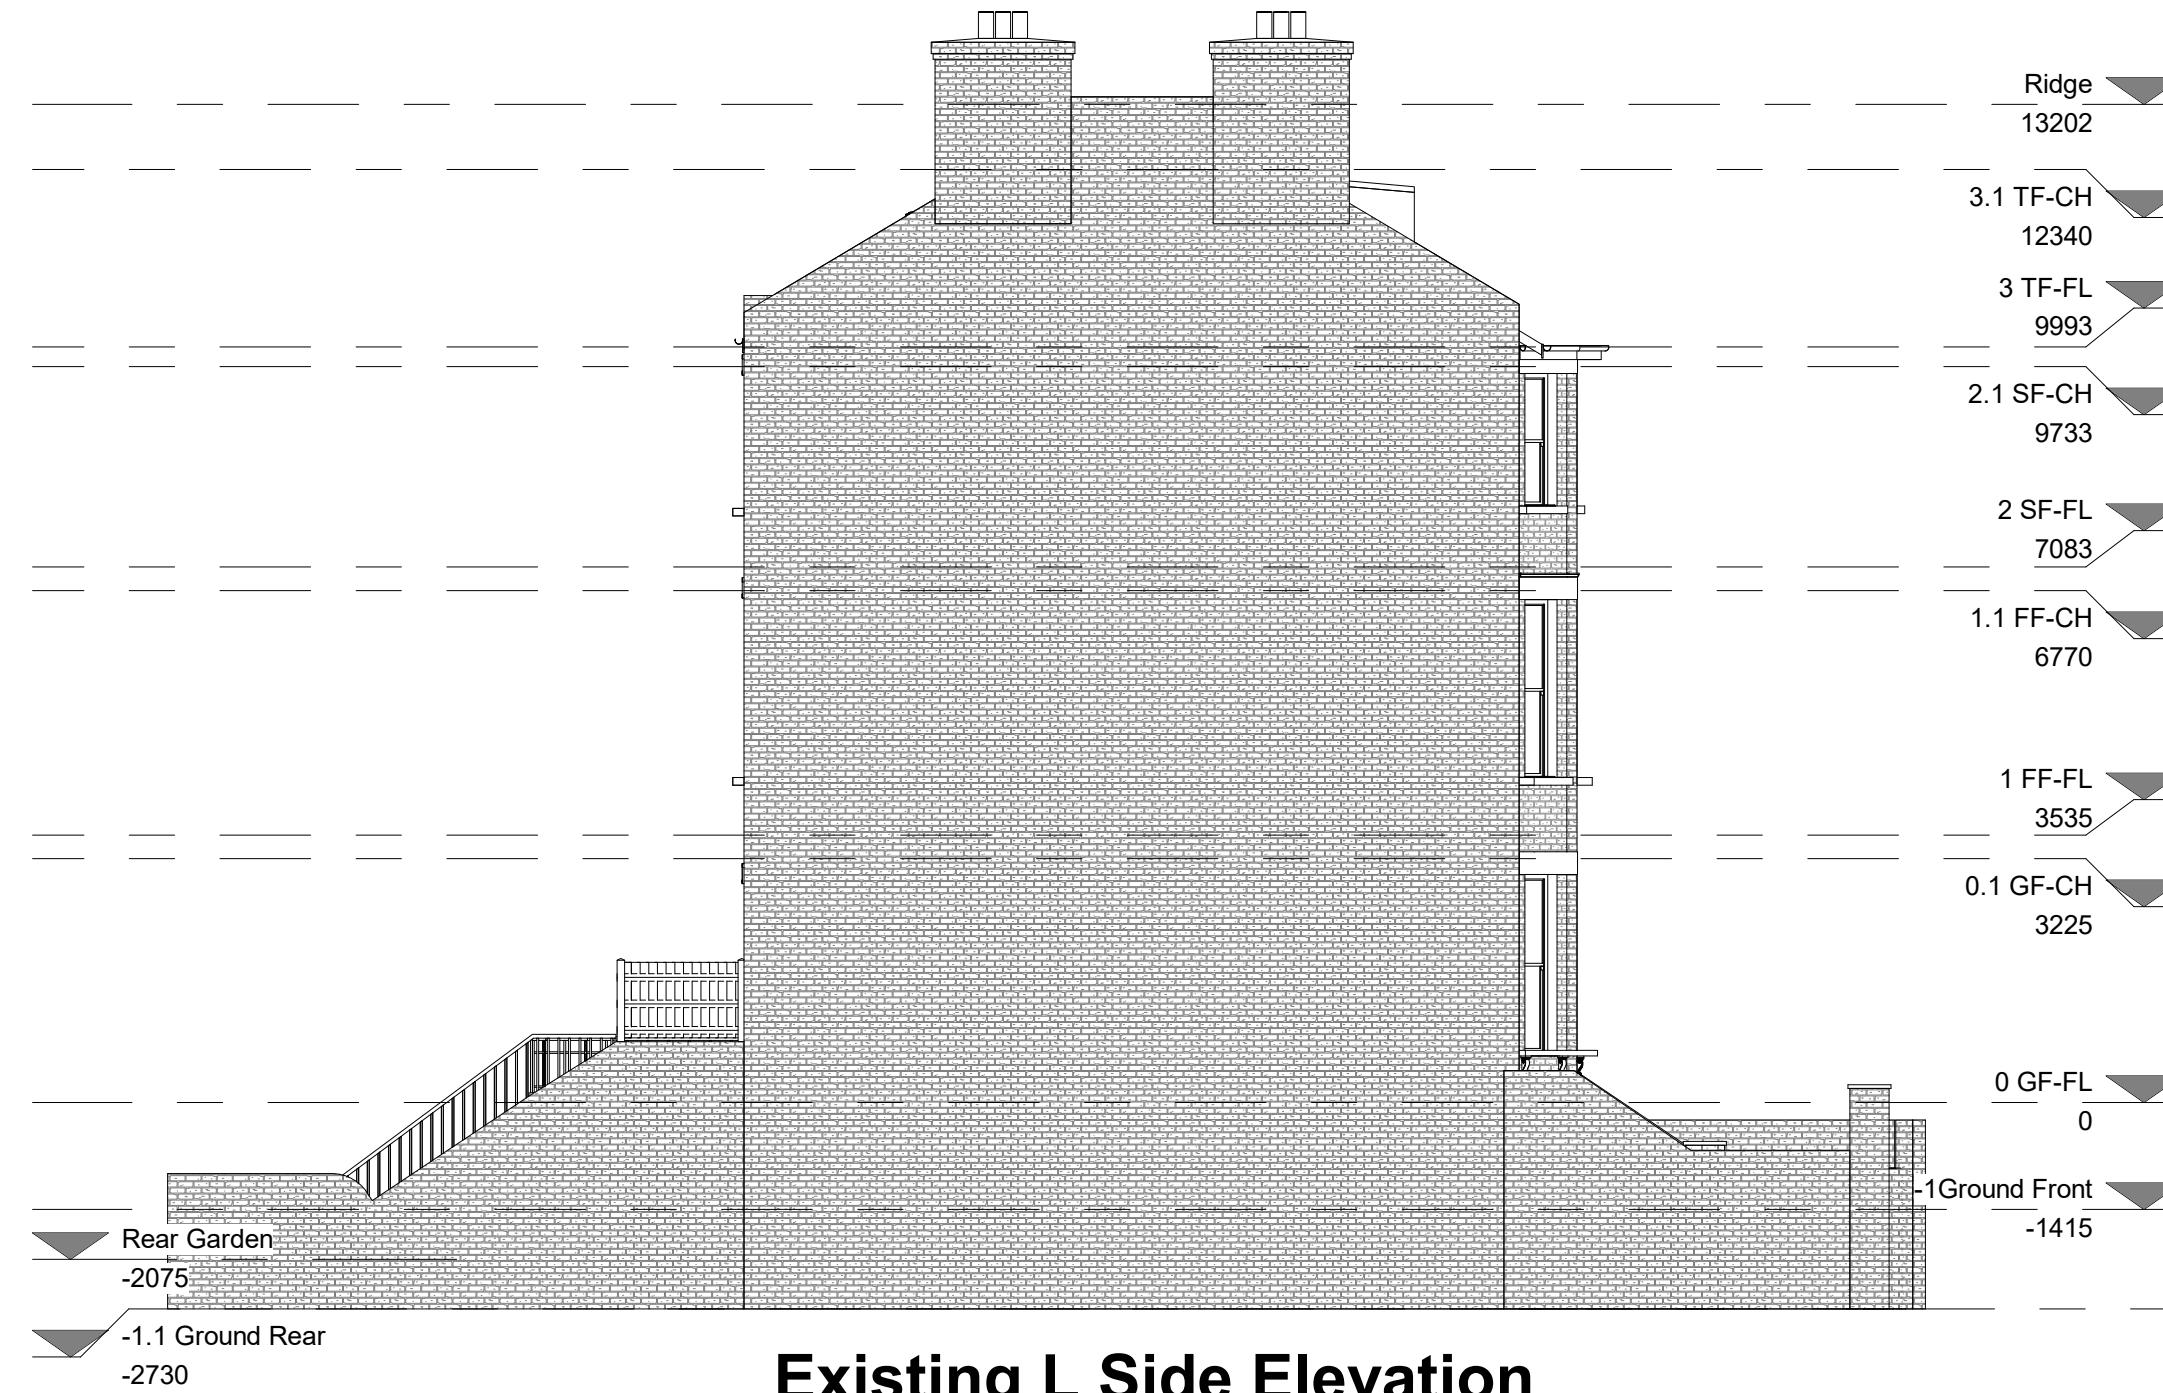

Existing L Side Elevation
1 : 100

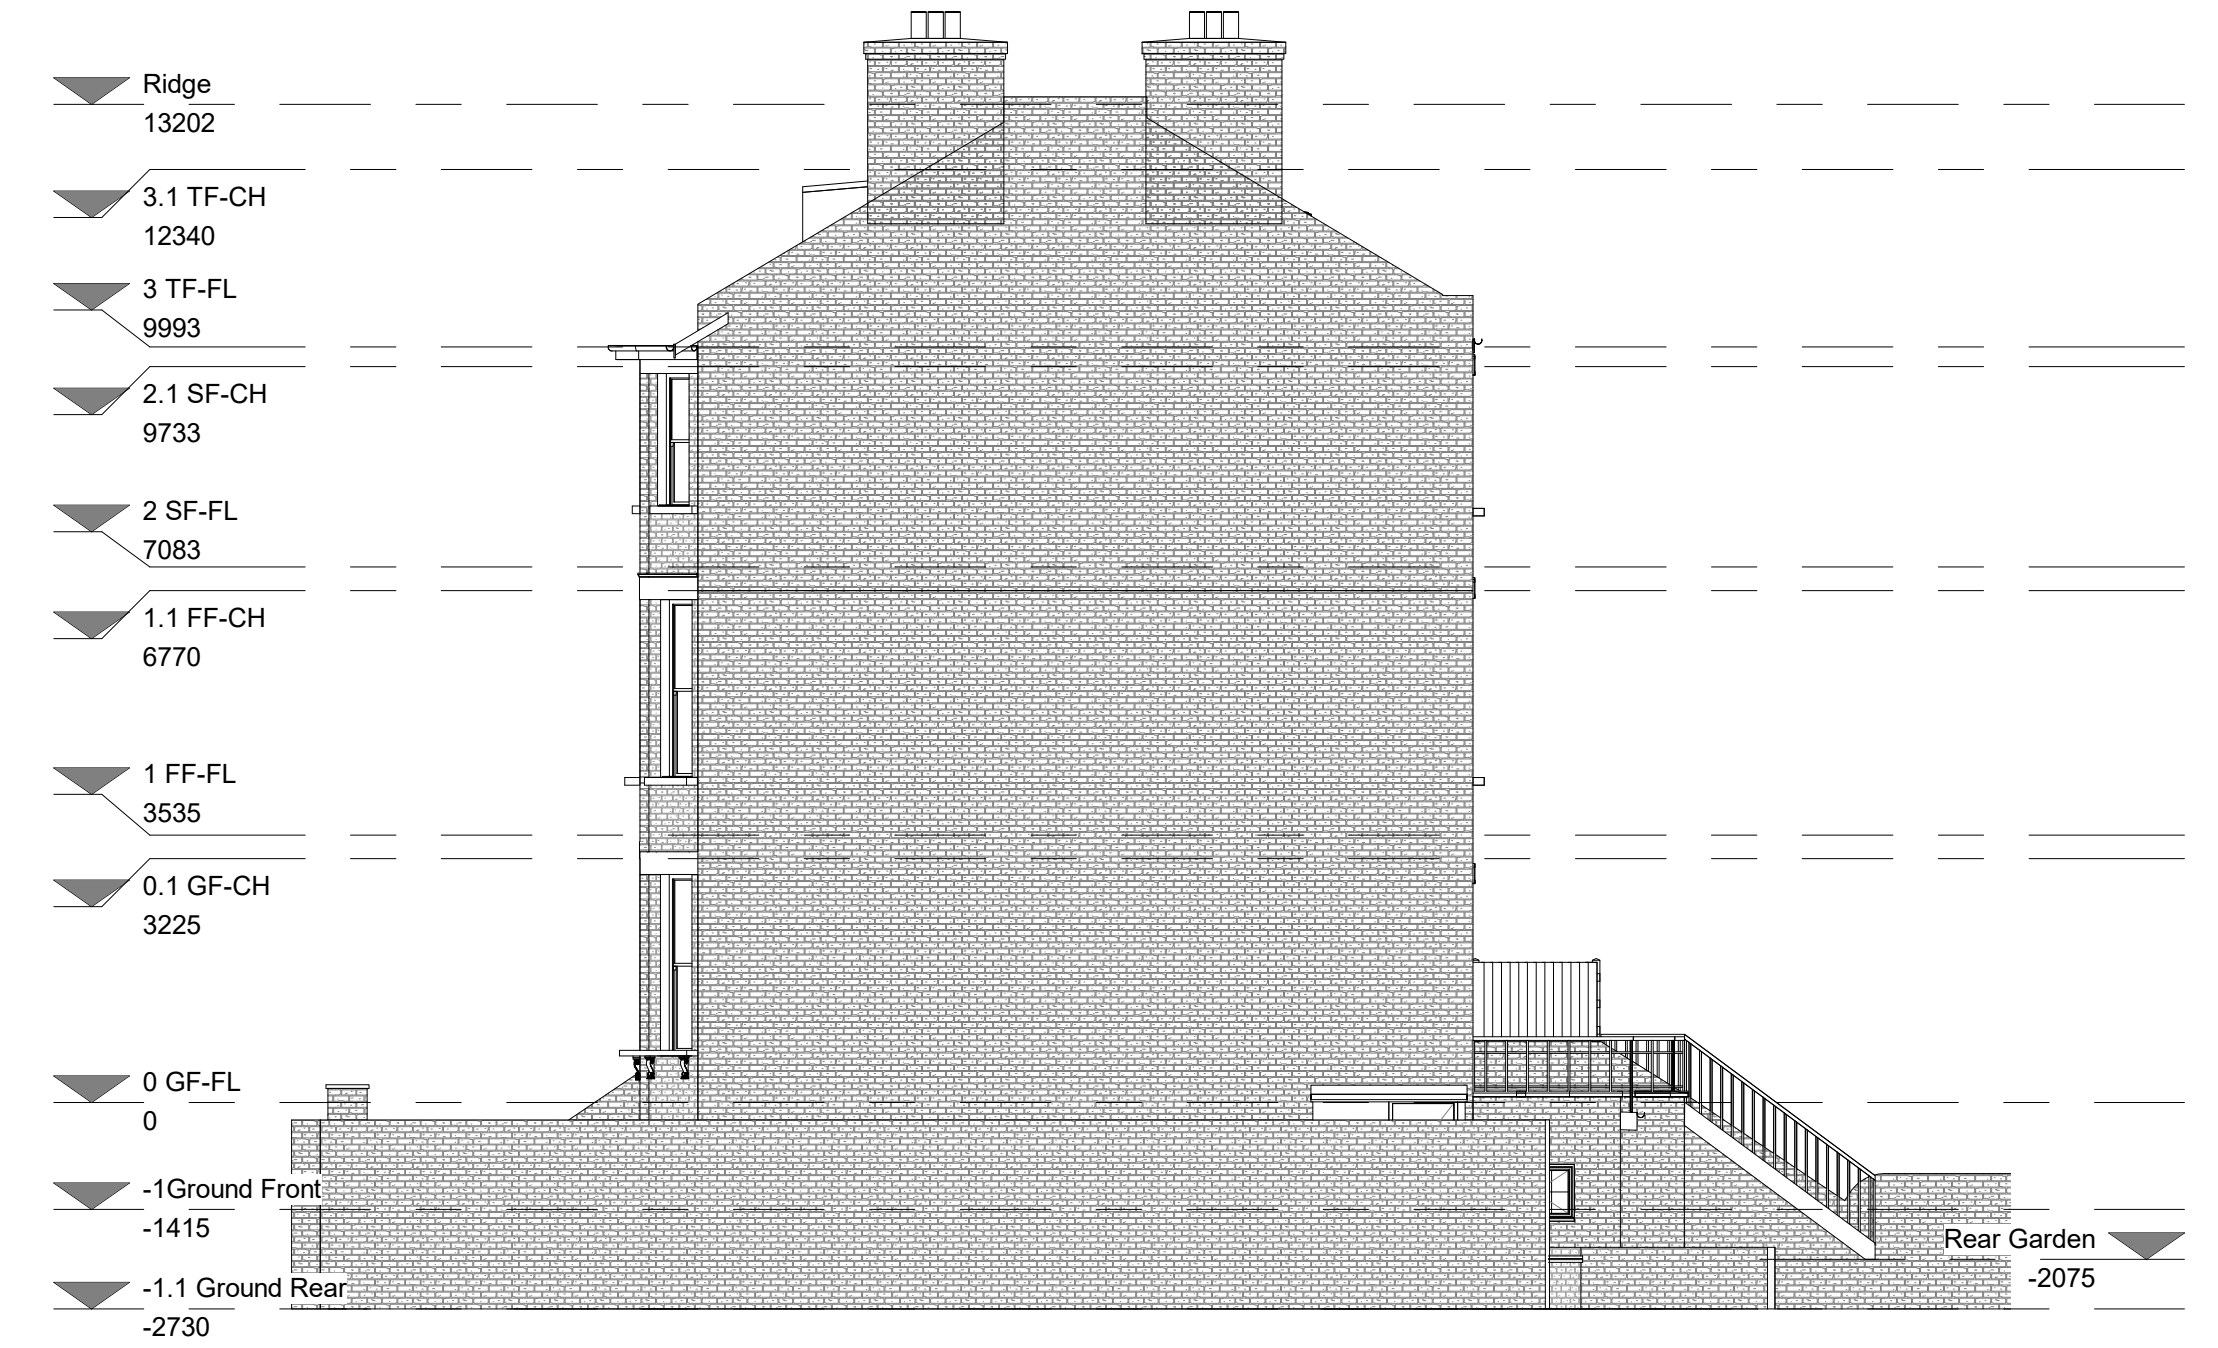

Existing R Side Elevation
1 : 100

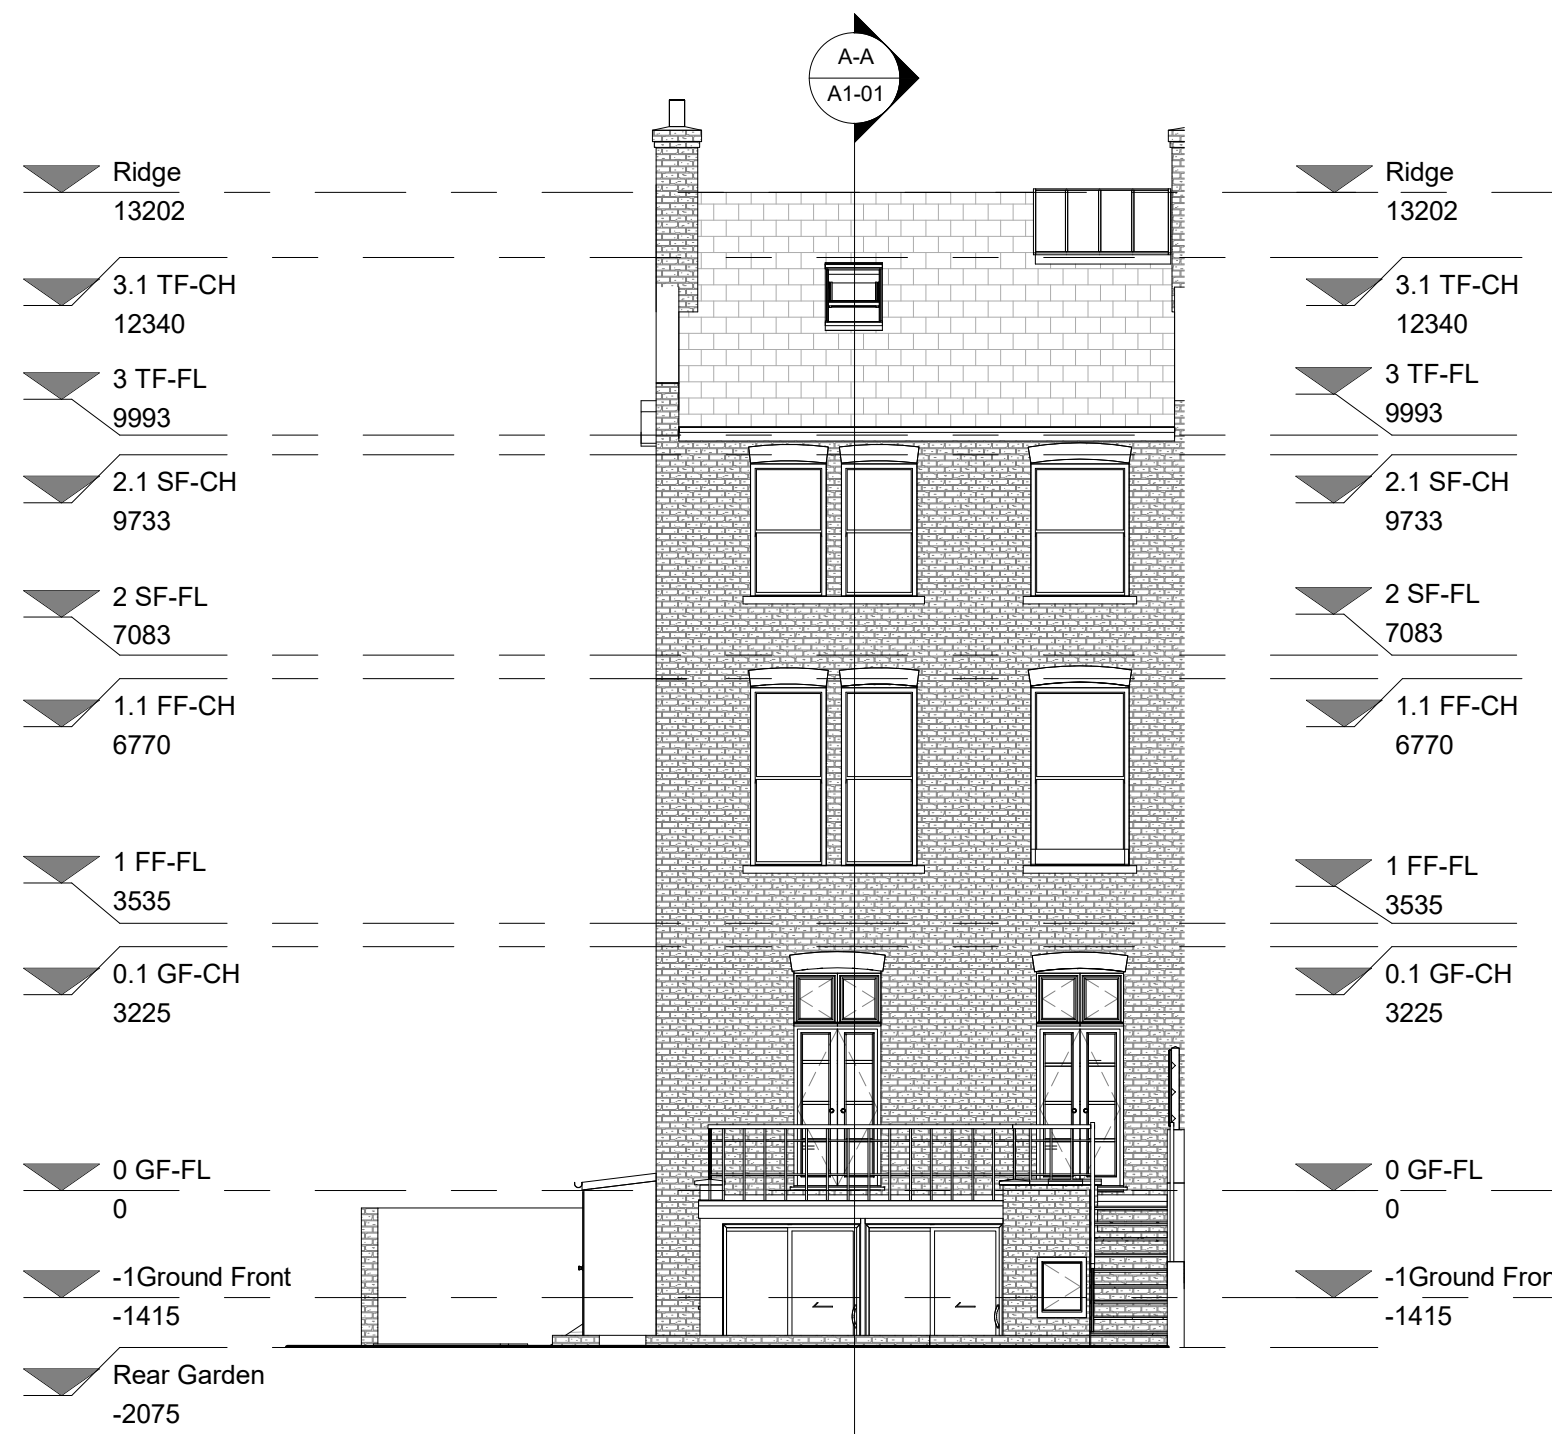


Existing Rear Elevation
1 : 100



Section A-A
1 : 100



3D Existing Rear View

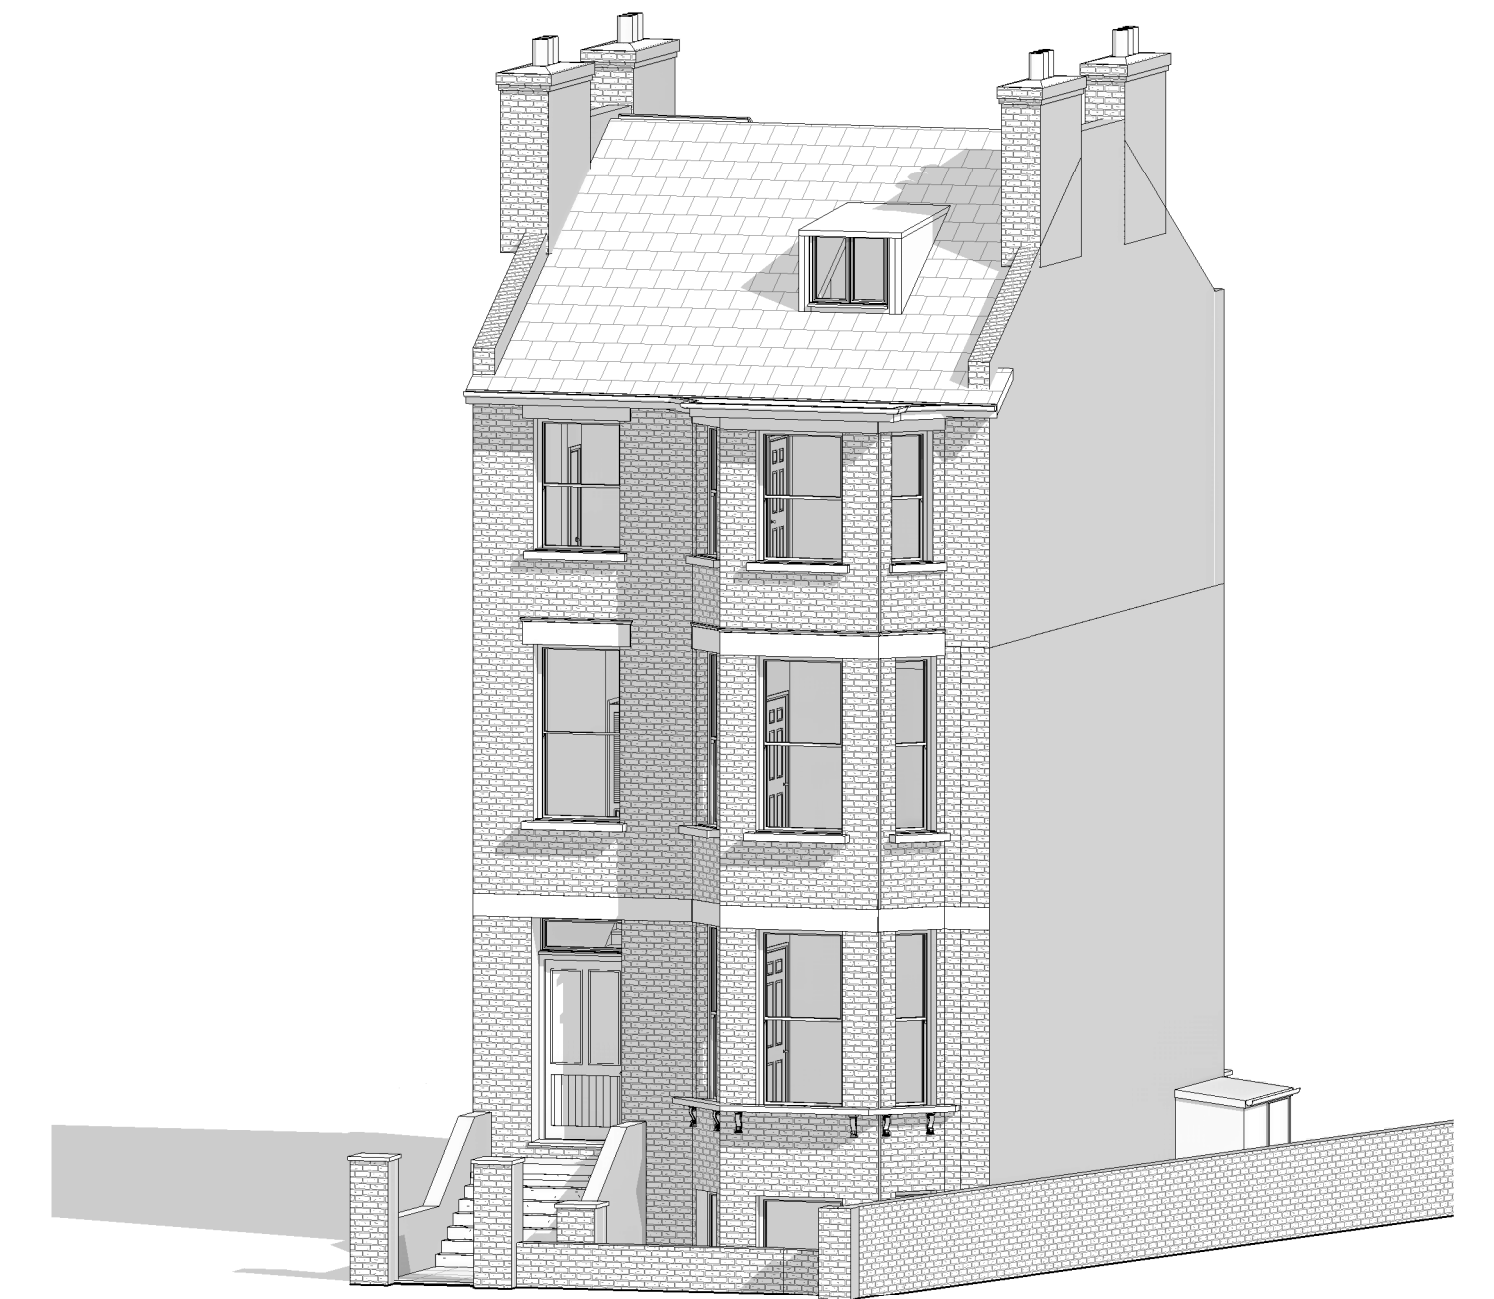


3D Existing Front View

Party Wall Act 1996: Party wall agreements are the responsibility of the client. Drawings are for planning purposes only, not construction. Check that this drawing is the latest/final revision. Any dimensions shown are subject to site surveys and all measurements are to be checked on site prior to any construction or manufacture. All dimensions are in millimetres unless stated otherwise. This drawing is subject to copyright. Drawings can only be used for the purpose they were commissioned & single licence granted, with the express permission of Plancity. Refer any discrepancy to Plancity immediately.

Rev	Description	Date




team@plancity.co.uk
plancity.co.uk
02036338944

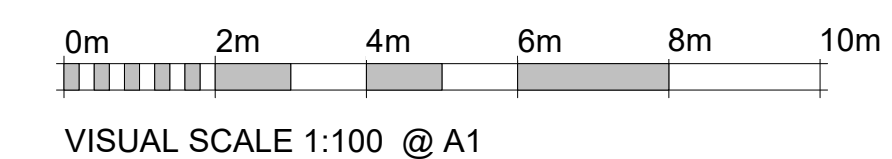


LICENSE PURPOSE Client Approval Only	CODE C/A/O	TITLE Existing Elevations & 3D
PURPOSE OF ISSUE DRAFT Issue Only	STATUS D/I/O	

CLIENT Esco Glazing & Construction Ltd 6 Crossfield Road Belsize Park London NW3 4NS	
SCALE (@ A1) 1 : 100	PROJECT No.
DRAWN BY Plan City	CHECKED BY Plan City
DATE 18/03/2022	REV


SHEET NUMBER A1-01

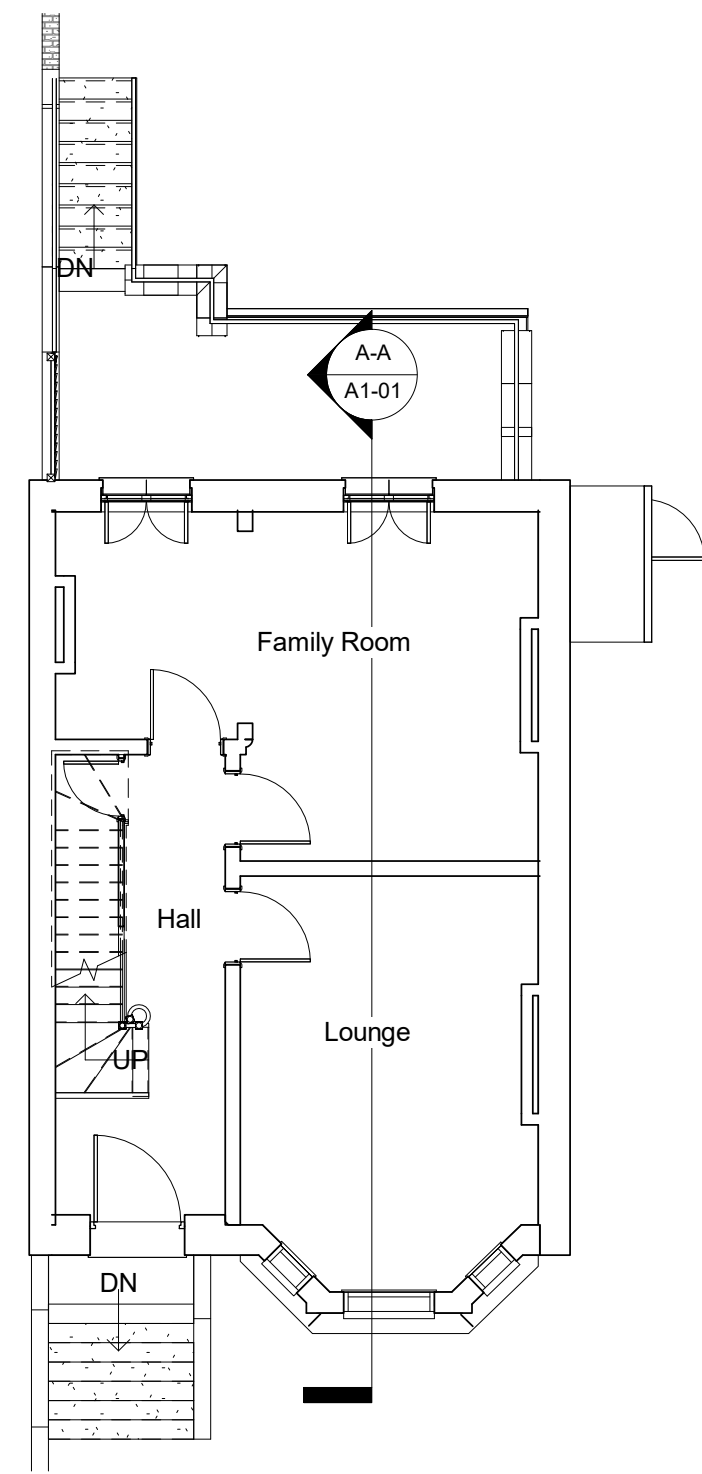


Ground Floor Plan
1 : 100

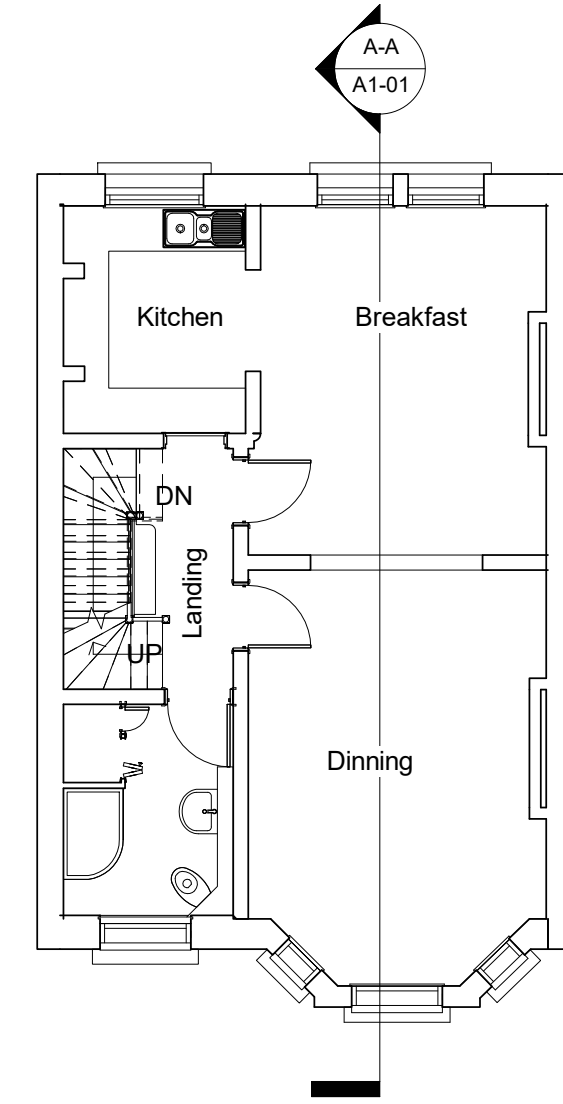


First floor Plan
1 : 100

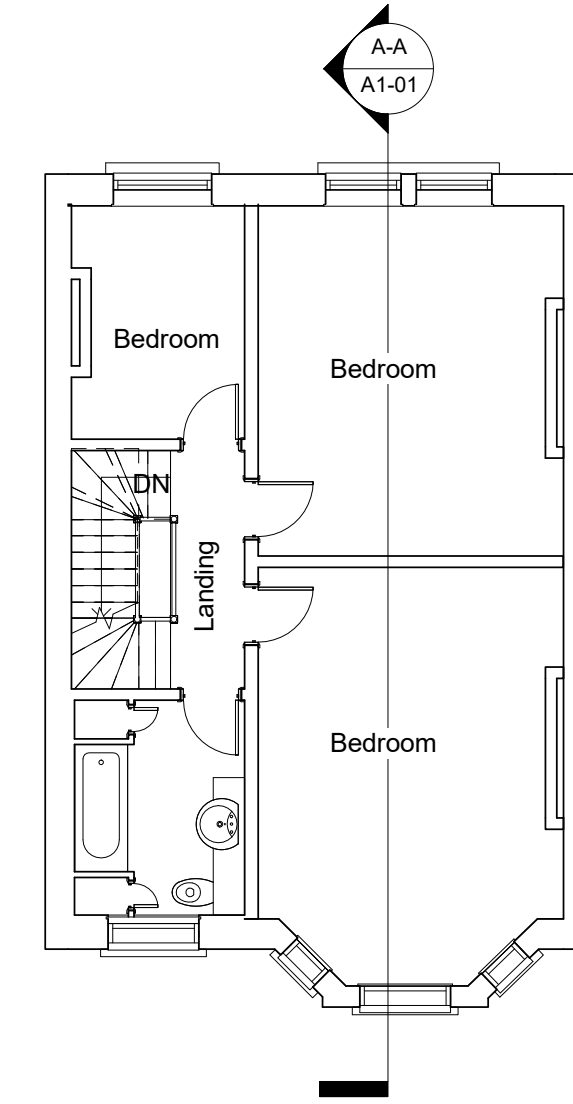

Second Floor Plan
1 : 100

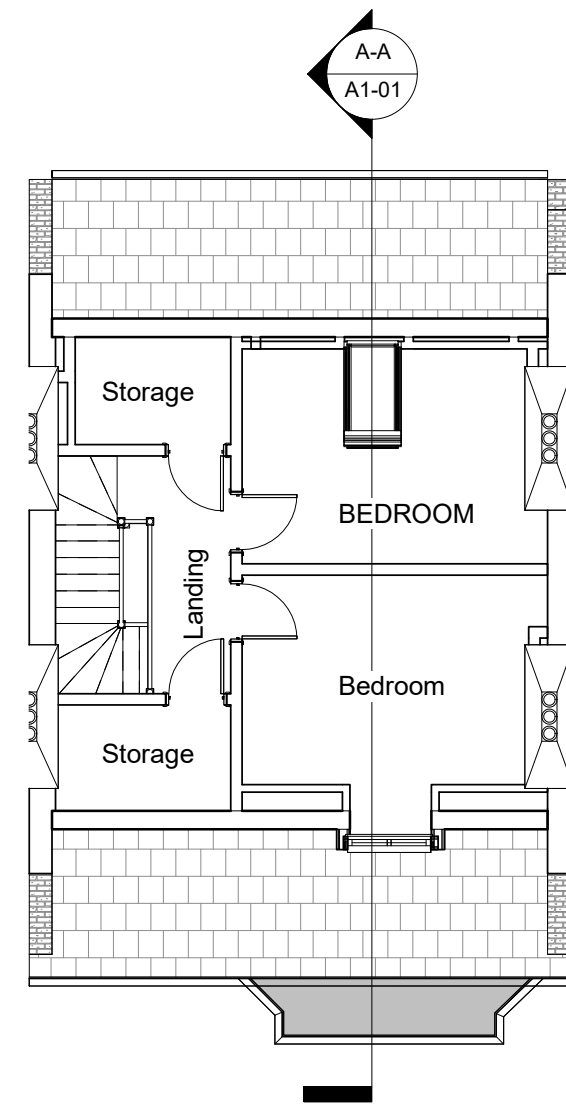

Third Floor Plan
1 : 100

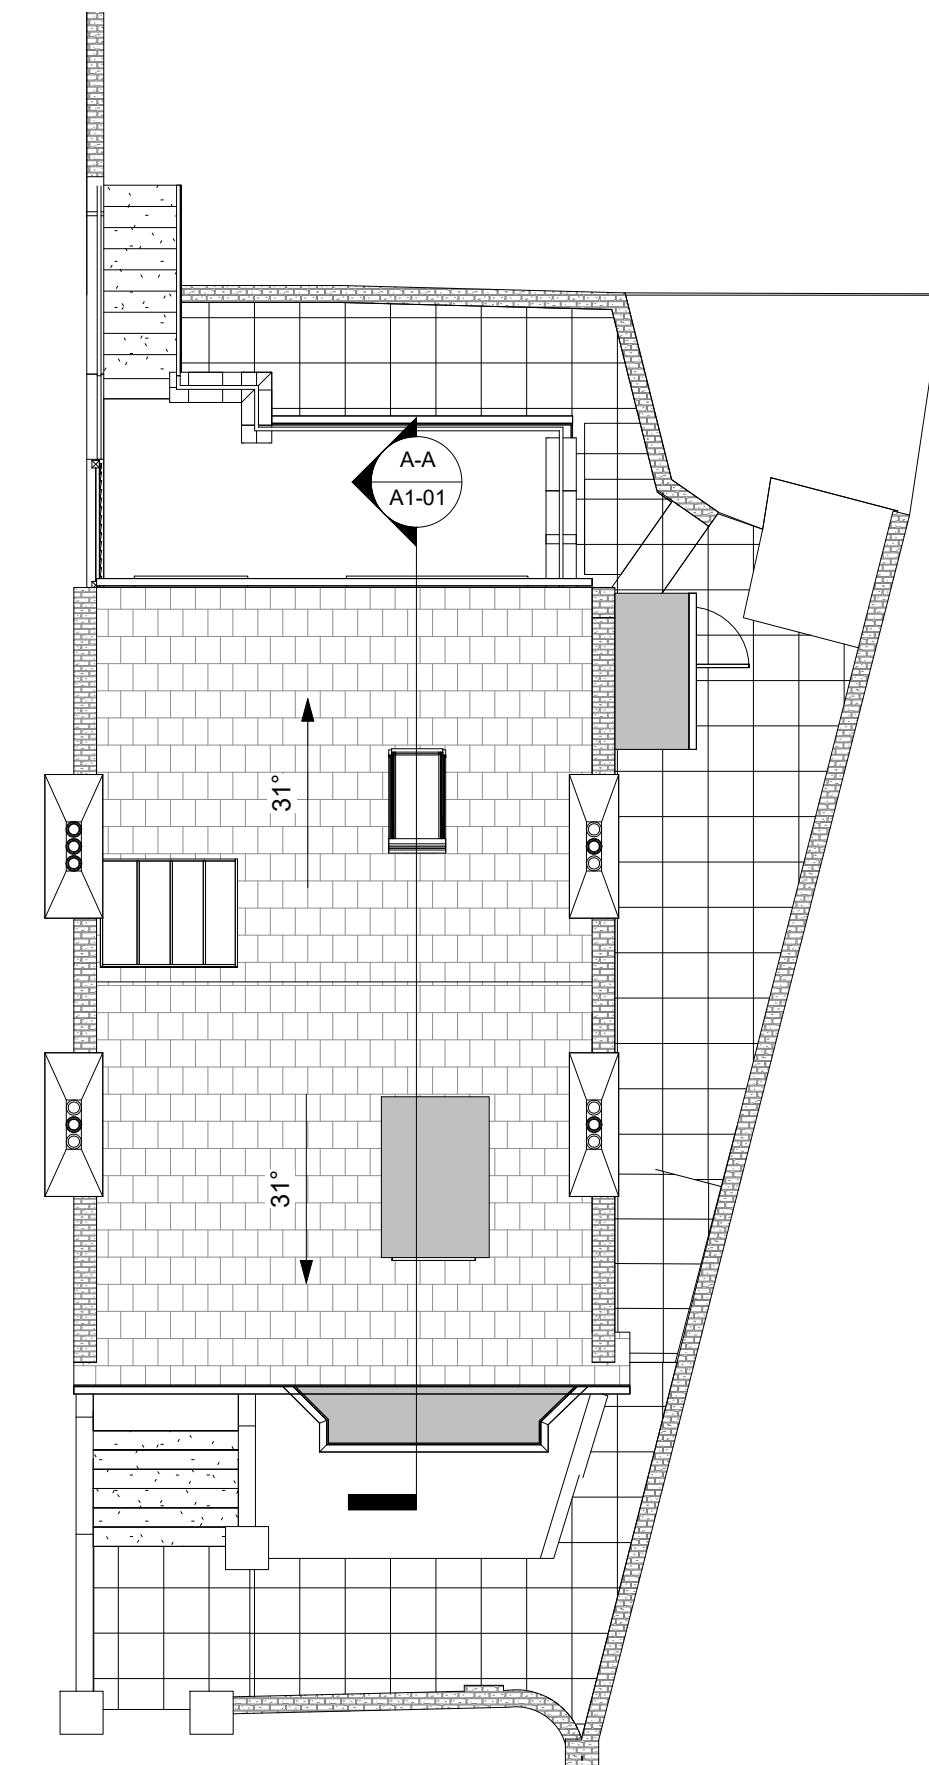


Roof Plan
1 : 100

Party Wall Act 1996: Party wall agreements are the responsibility of the client. Drawings are for planning purposes only, not construction. Check that this drawing is the latest/final revision. Any dimensions shown are subject to site surveys and all measurements are to be checked on site prior to any construction or manufacture. All dimensions are in millimetres unless stated otherwise. This drawing is subject to copyright. Drawings can only be used for the purpose they were commissioned & single licence granted, with the express permission of Plancity. Refer any discrepancy to Plancity immediately.

Rev	Description	Date



team@plancity.co.uk
plancity.co.uk
02036338944

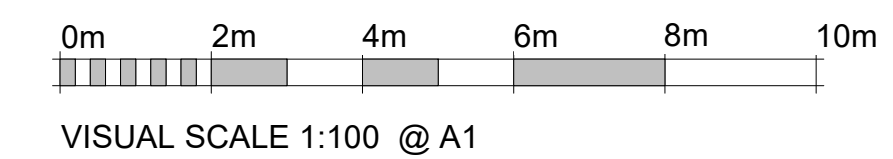

LICENSE PURPOSE Client Approval Only	CODE C/A/O	TITLE Existing Floor Plans
PURPOSE OF ISSUE DRAFT Issue Only	STATUS D/I/O	

SHEET NUMBER A1-02

CLIENT
Esco Glazing & Construction Ltd
6 Crossfield Road Belsize Park London NW3
4NS

SCALE (@ A1) 1 : 100	PROJECT No.
DRAWN BY Plan City	CHECKED BY Plan City
DATE 18/03/2022	REV