



BRANDON SCHUBERT LTD	
PROJECT: 33 DOWNSIDE CRESCENT	
TITLE: Proposed Roof & Site Plan	
SCALE: 1:100 @ A3	REV. NO.: 02
DATE: 23 MARCH 2022	SHEET NO.: PL10
ISSUE: PLANNING	
All dimensions to be checked on site.	

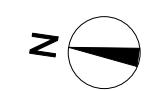

35 DOWNSIDE CRESCENT

EXISTING PAVED PATIO

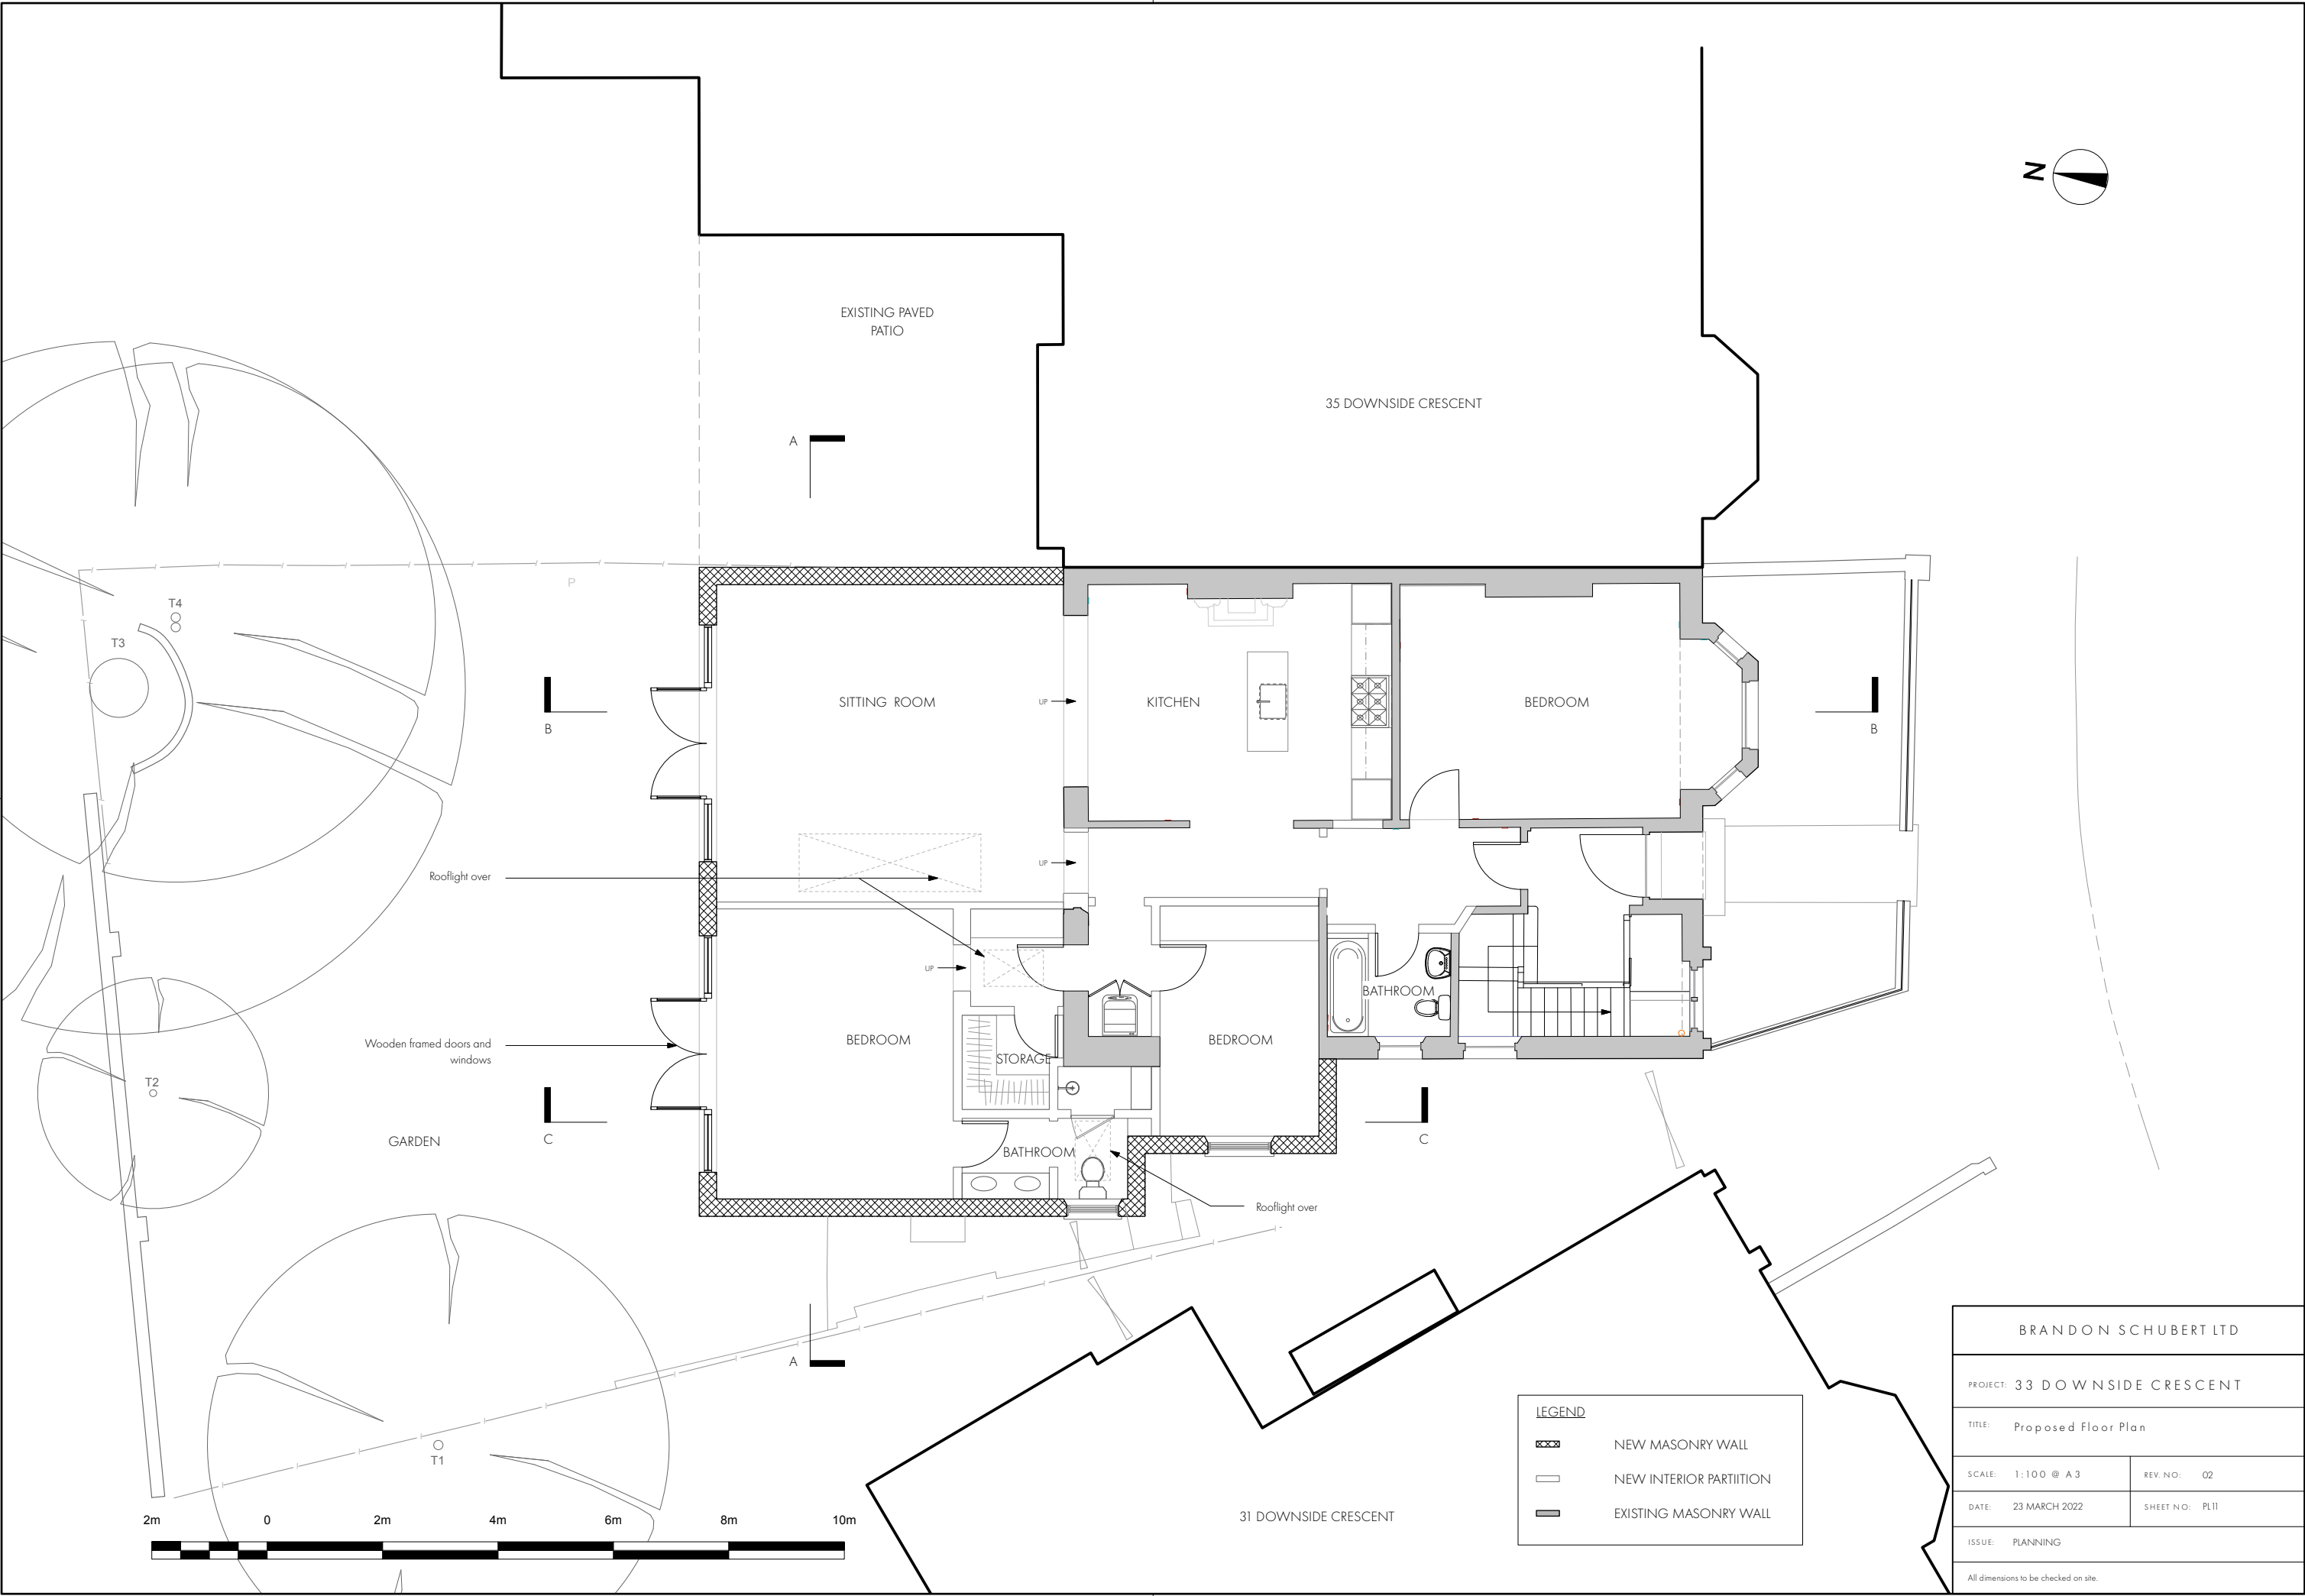

SITTING ROOM

KITCHEN

BEDROOM

BEDROOM

STORAGE

BEDROOM


BATHROOM

BATHROOM

Wooden framed doors and windows

GARDEN

T1

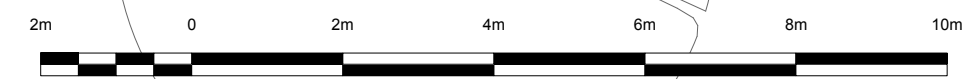

LEGEND	
	NEW MASONRY WALL
	NEW INTERIOR PARTITION
	EXISTING MASONRY WALL


BRANDON SCHUBERT LTD	
PROJECT: 33 DOWNSIDE CRESCENT	
TITLE: Proposed Floor Plan	
SCALE: 1:100 @ A3	REV. NO.: 02
DATE: 23 MARCH 2022	SHEET NO.: PL11
ISSUE: PLANNING	
All dimensions to be checked on site.	



ELEVATION A-A




ELEVATION B-B

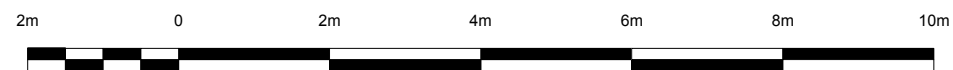


BRANDON SCHUBERT LTD	
PROJECT: 33 DOWNSIDE CRESCENT	
TITLE: Proposed Exterior Elevations	
SCALE: 1:100 @ A3	REV. NO.: 02
DATE: 23 MARCH 2022	SHEET NO.: PL12
ISSUE: PLANNING	
All dimensions to be checked on site.	



ELEVATION C-C

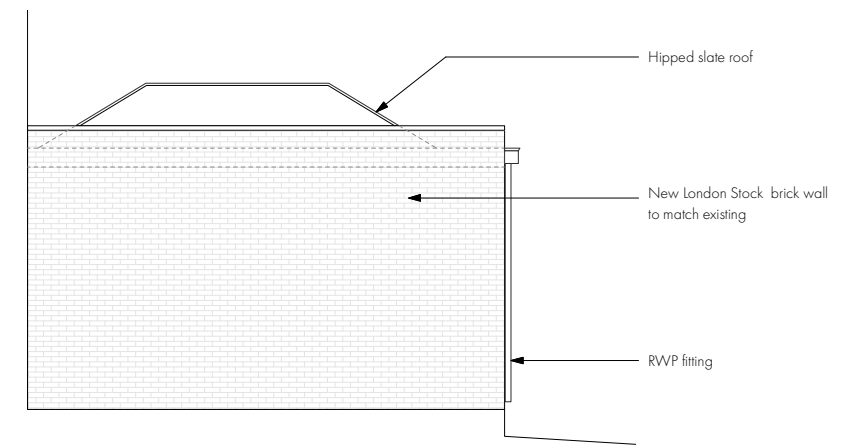


ELEVATION D-D

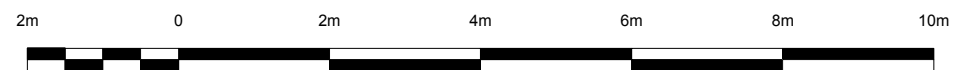


BRANDON SCHUBERT LTD	
PROJECT: 33 DOWNSIDE CRESCENT	
TITLE: Proposed Exterior Elevations	
SCALE: 1:100 @ A3	REV. NO.: 02
DATE: 23 MARCH 2022	SHEET NO.: PL13
ISSUE: PLANNING	
All dimensions to be checked on site.	




SECTION A-A

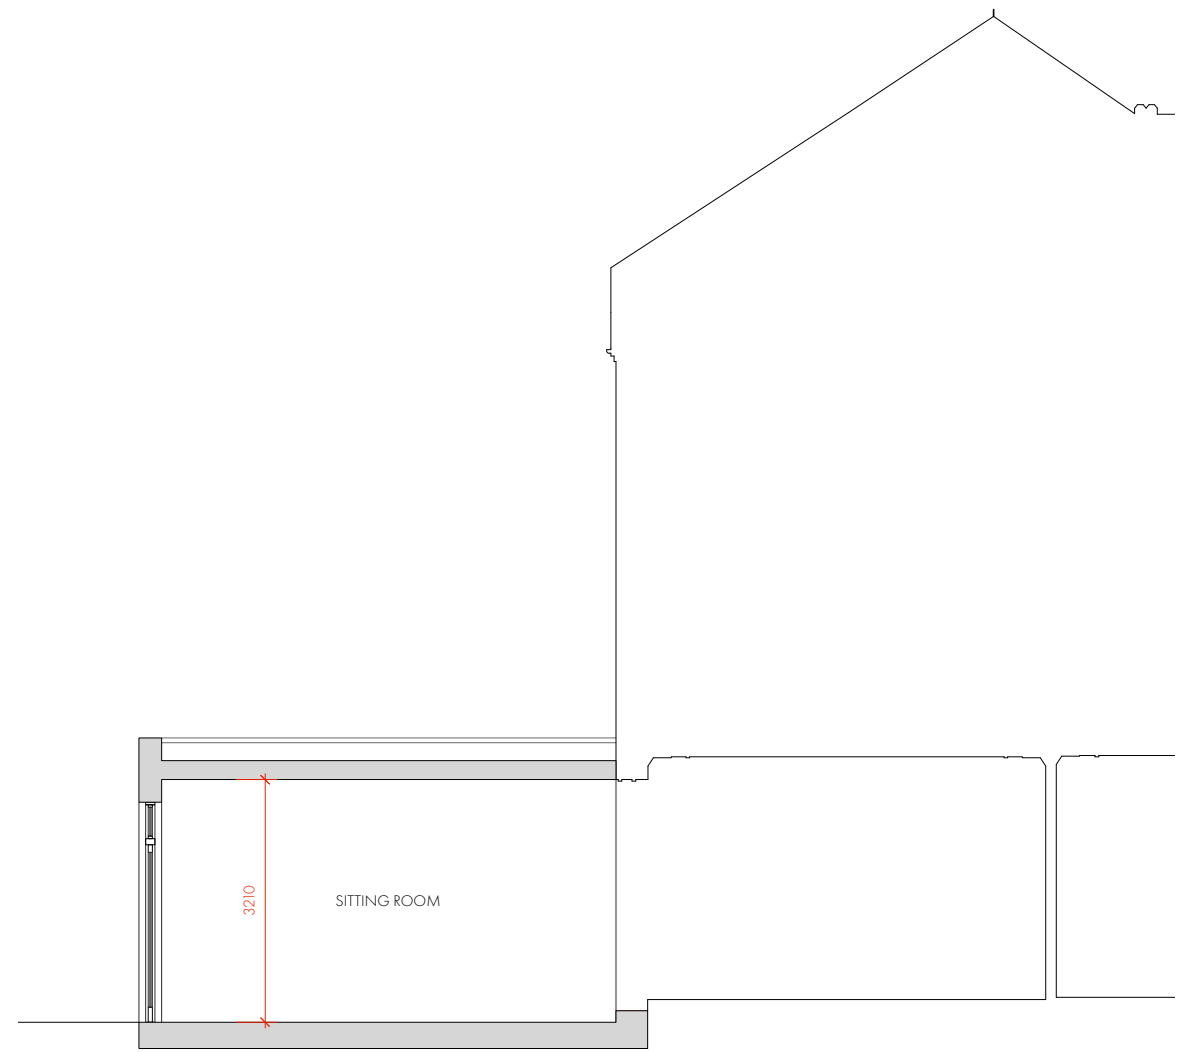

SECTION B-B

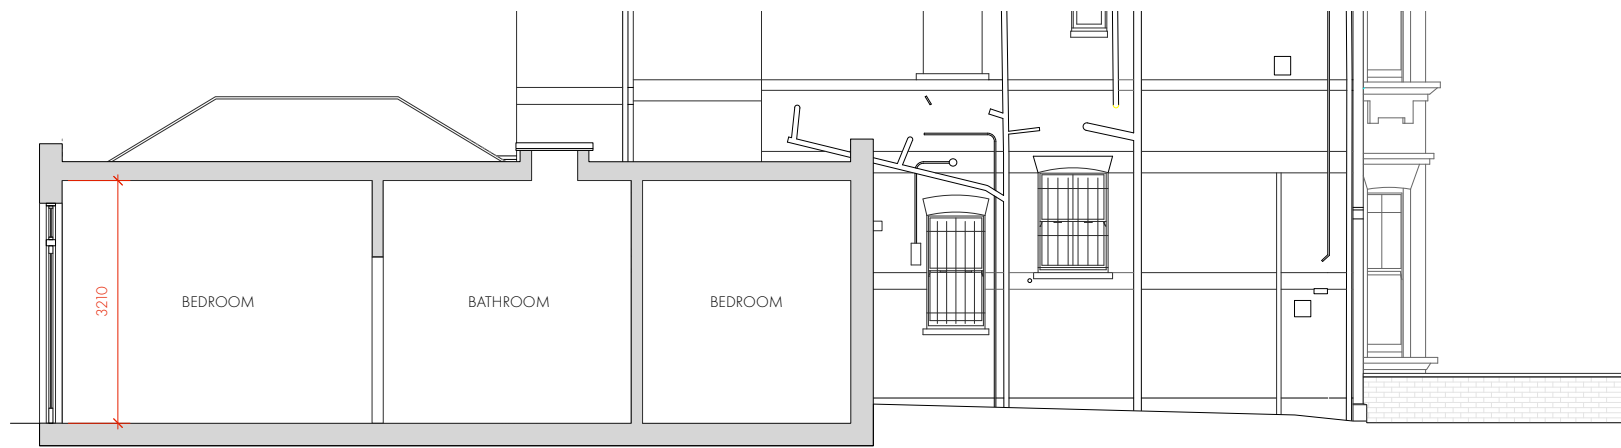

SECTION C-C

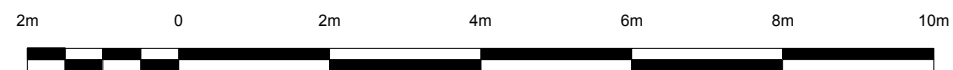

BRANDON SCHUBERT LTD	
PROJECT: 33 DOWNSIDE CRESCENT	
TITLE: Proposed Sections	
SCALE: 1:100 @ A3	REV. NO.: 02
DATE: 23 MARCH 2022	SHEET NO.: PL14
ISSUE: PLANNING	
All dimensions to be checked on site.	