



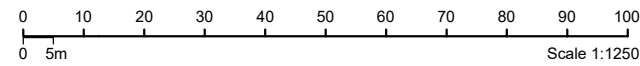

1 EXISTING SITE PLAN  
Scale: 1:1250

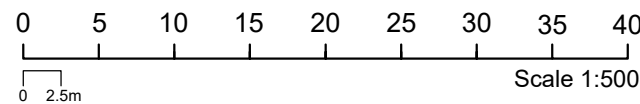

2 EXISTING BLOCK PLAN  
Scale: 1:500



All dimensions to be checked on site prior to construction or manufacture.  
Do not scale from this drawing.  
Refer also to written specification of works where applicable.  
Any discrepancies to be verified with Architects prior to commencement of works.

This drawing is the property of DRY Architects Limited. They reserve copyright, and the drawing issued on the condition that it is not retained by any unauthorised person.  
It may not be reproduced or disclosed, either wholly or in part without written consent from DRY Architects Limited.

P1	PREPARED FOR PLANNING	03.12.21
----	-----------------------	----------



PLANNING

**DRY ARCHITECTS**

PROJECT: 15 COLVILLE PLACE, LONDON W1T 2BN  
PROPOSED REFURBISHMENT AND EXTENSION  
CLIENT: TRIPYRAMID  
DRAWING: EXISTING SITE AND BLOCK PLAN


DATE: August 21 SCALE: as shown @ A3  
DWG. NO: 5308-001 REVISION: P1

CHARTERED ARCHITECTS  
ADDRESS: 48 Charlotte Street, London, W1T2NS  
TEL: 0207 221 6161 FAX: 0207 243 6134  
EMAIL: info@dryarchitects.co.uk WEB: www.dryarchitects.co.uk


All dimensions to be checked on site prior to construction or manufacture. Do not scale from this drawing. Refer also to written specification of works where applicable. Any discrepancies to be verified with Architects prior to commencement of works.

This drawing is the property of DRY Architects Limited. They reserve copyright, and the drawing issued on the condition that it is not retained by any unauthorised person. It may not be reproduced or disclosed, either wholly or in part without written consent from DRY Architects Limited.

REVISION:	DESCRIPTION:	DATE:
P1	PREPARED FOR PLANNING	03.12.21
P2	INTERNAL ARRANGEMENT ALTERED	23.02.22
P3	WC CHANGED	22.03.22
P4	WC REMOVED	31.03.22

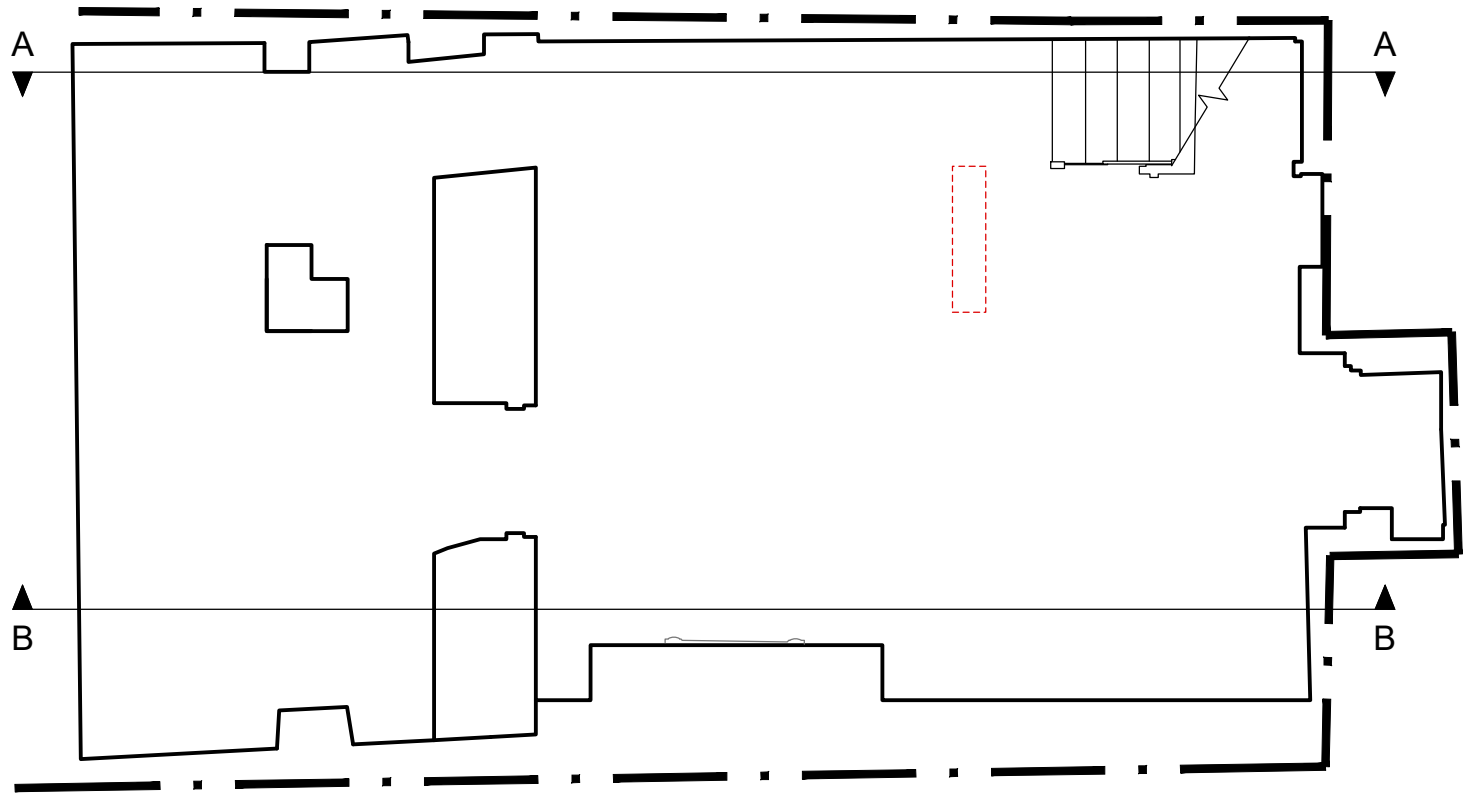


1 EXISTING BASEMENT PLAN WITH DEMO  
Scale: 1:50

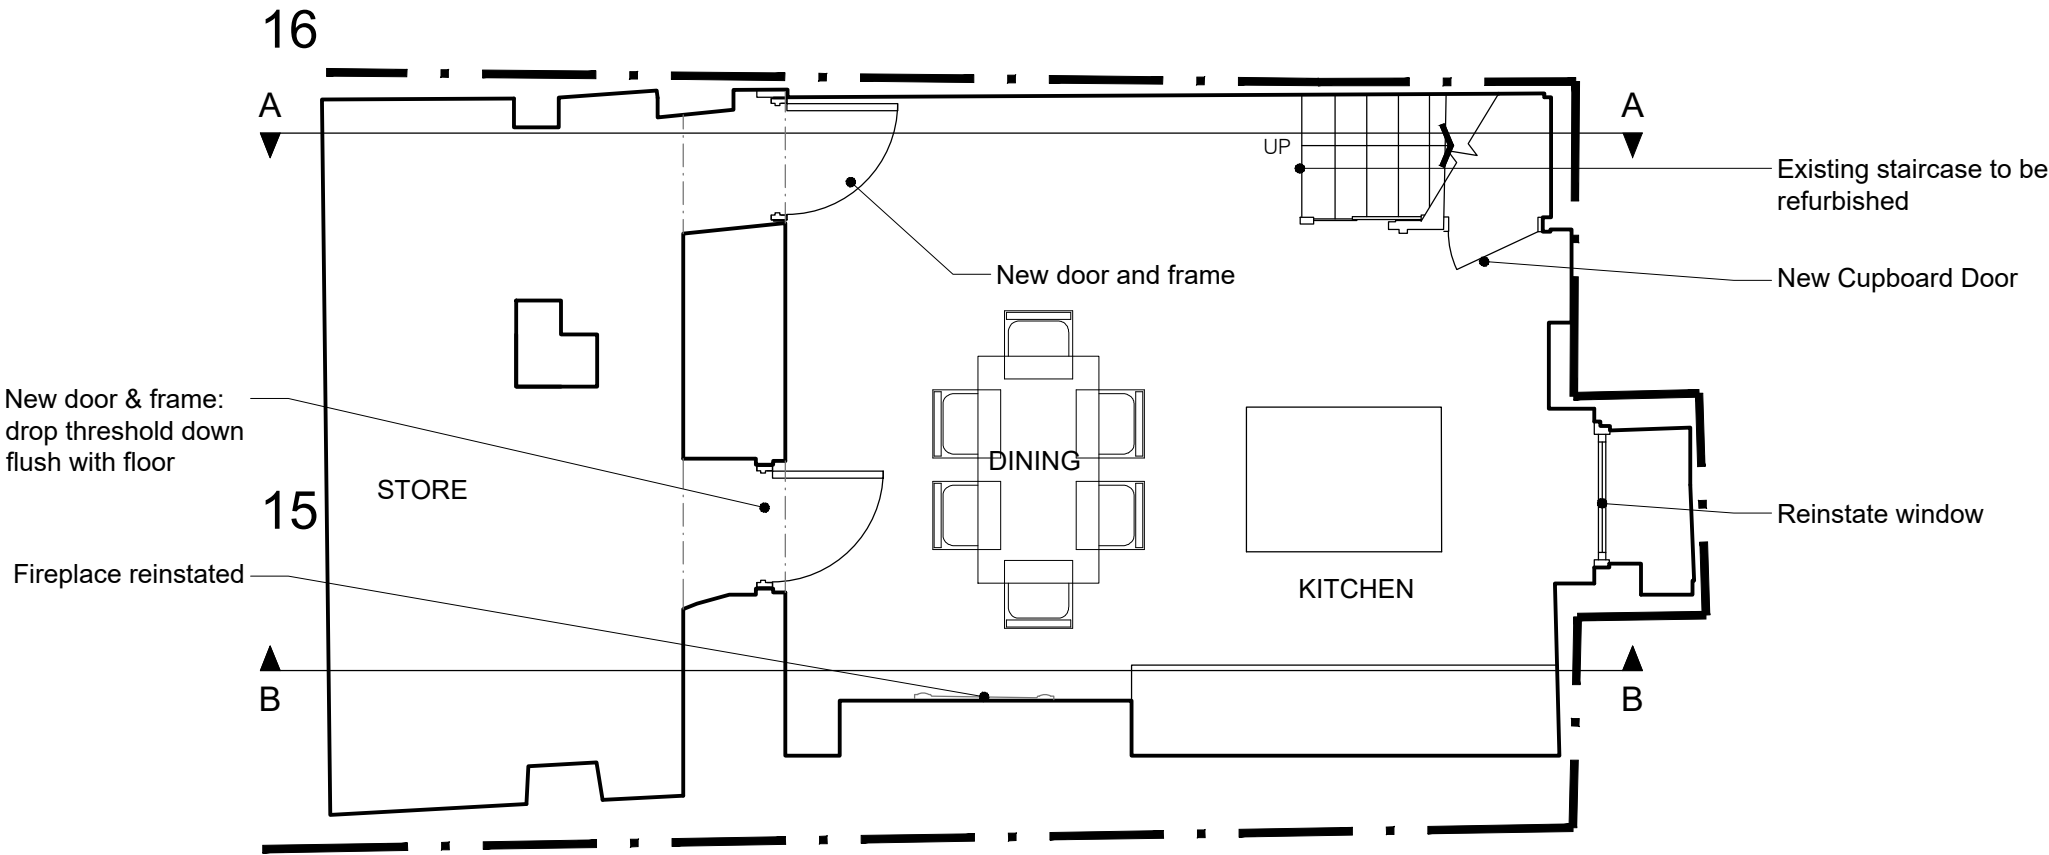

2 PROPOSED BASEMENT PLAN  
Scale: 1:50

- Existing lime plaster to be retained and repaired using like material
- All lighting to be pendant lights or surface mounted
- All existing service routes to be re used so that there is no further loss of historic fabric

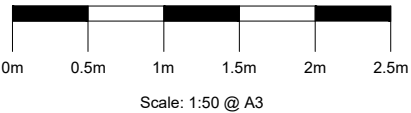

**PLANNING**

**DRY ARCHITECTS**


PROJECT: 15 COLVILLE PLACE, LONDON W1T 2BN  
PROPOSED REFURBISHMENT AND EXTENSION  
CLIENT: TRIPYRAMID  
DRAWING: BASEMENT PLAN  
EXISTING AND PROPOSED  
DATE: February 2022 SCALE: 1:50 @ A3  
DWG. NO: 5308-002 REVISION: P4

CHARTERED ARCHITECTS  
ADDRESS: 48 Charlotte Street, London, W1T2NS  
TEL: 0207 221 6161 FAX: 0207 243 6134  
EMAIL: info@dryarchitects.co.uk WEB: www.dryarchitects.co.uk


All dimensions to be checked on site prior to construction or manufacture.  
Do not scale from this drawing.  
Refer also to written specification of works where applicable.  
Any discrepancies to be verified with Architects prior to commencement of works.

This drawing is the property of DRY Architects Limited. They reserve copyright, and the drawing issued on the condition that it is not retained by any unauthorised person.  
It may not be reproduced or disclosed, either wholly or in part without written consent from DRY Architects Limited.

REVISION:	DESCRIPTION:	DATE:
P1	SLIDING DOORS REMOVED	03.12.21
P2	INTERNAL AMENDMENTS MADE	23.02.22
P3	AMENDED VENT IN FLAT ROOF AND WINDOWS	01.03.22

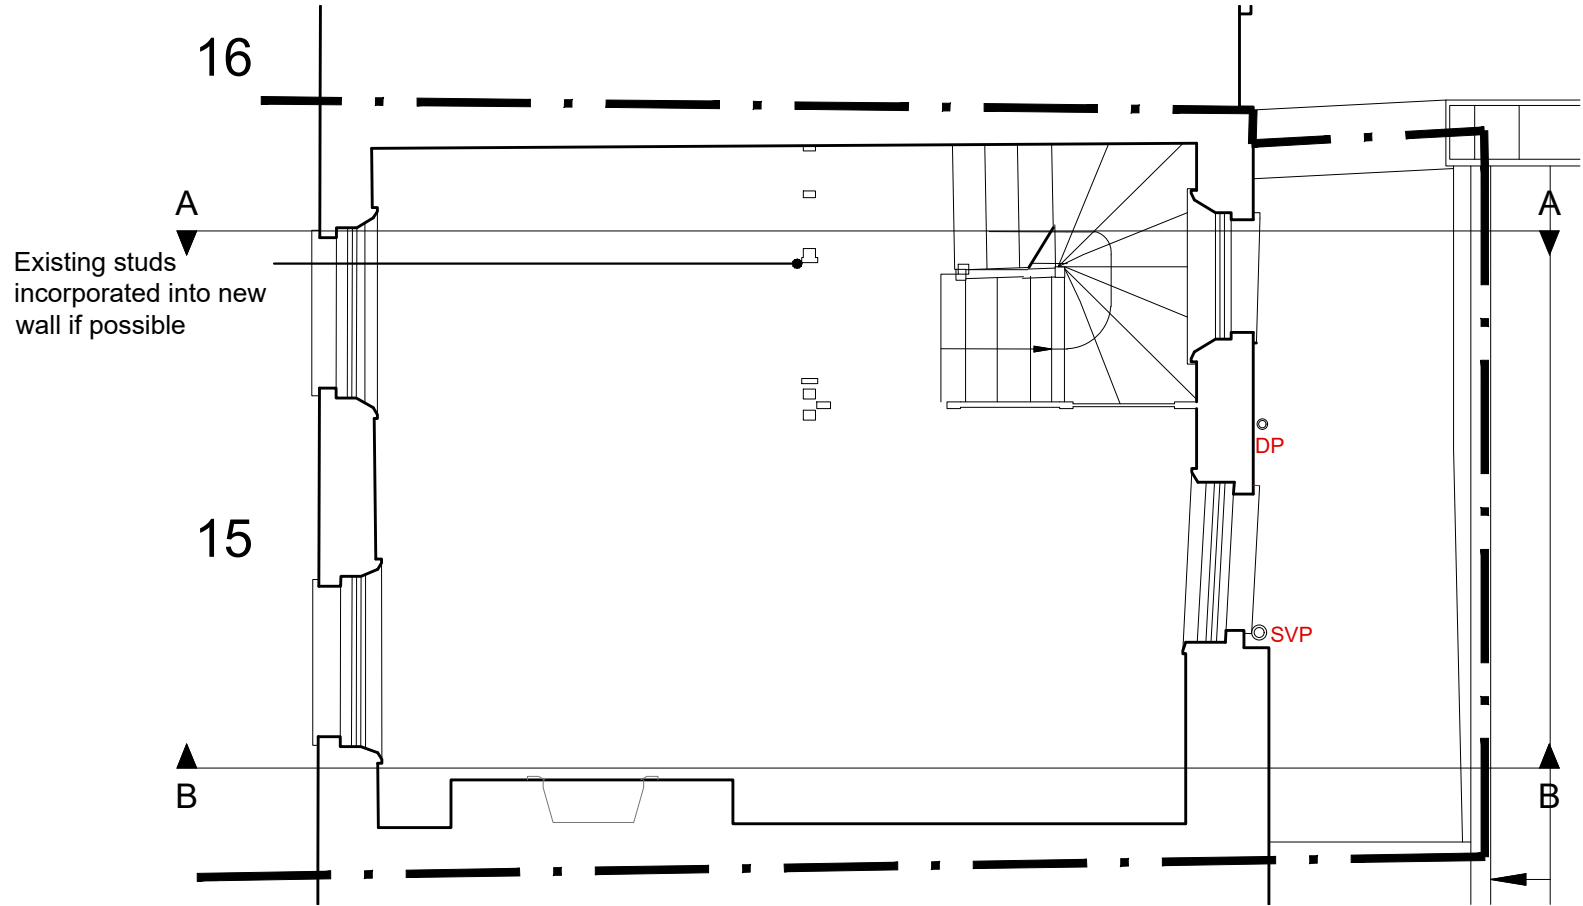


① EXISTING FIRST FLOOR WITH DEMO  
Scale: 1:50

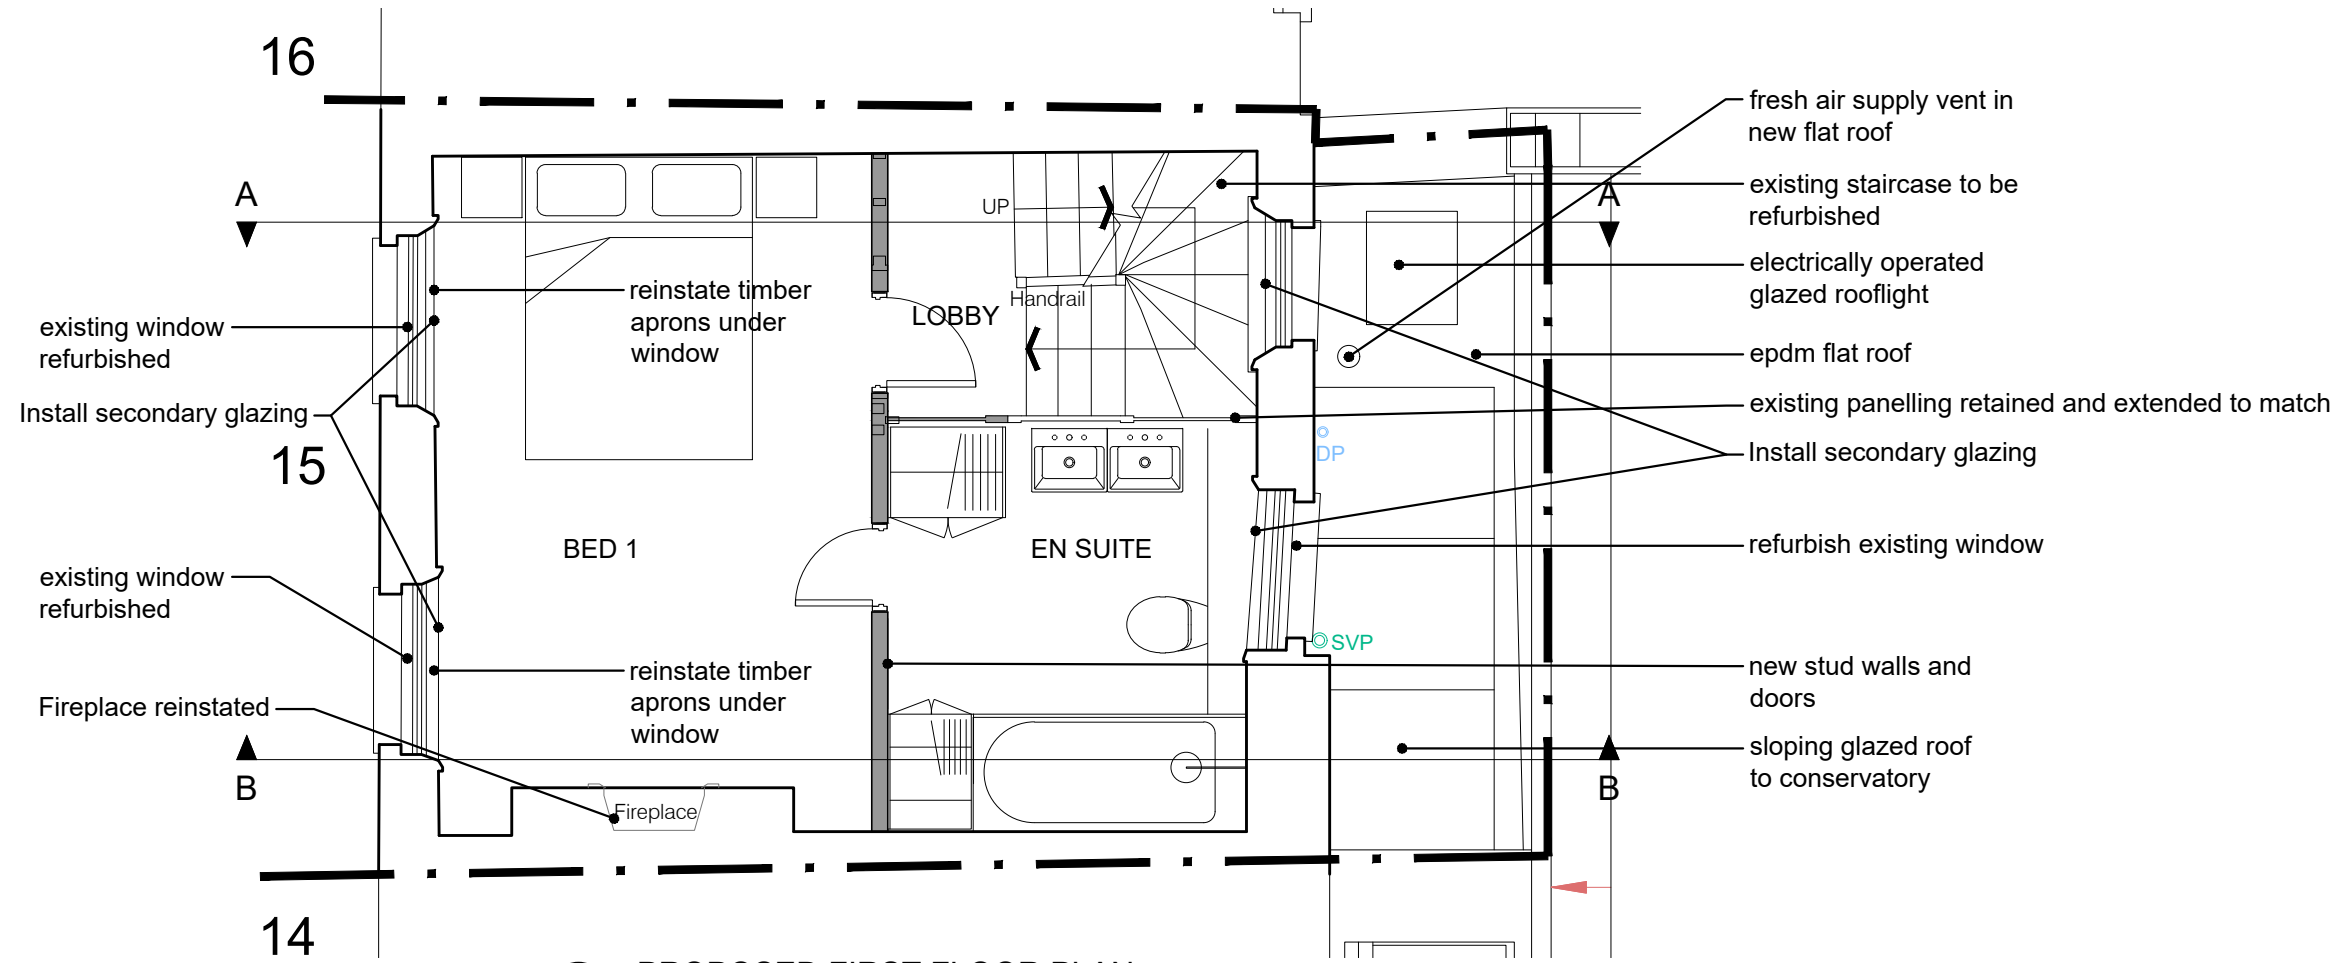

② PROPOSED FIRST FLOOR PLAN  
Scale: 1:50

- Existing lime plaster to be retained and repaired using like material
- All lighting to be pendant lights or surface mounted
- All existing service routes to be re used so that there is no further loss of historic fabric
- Existing floorboards and joists to be retained and repaired as required. Floor levelling to be done by addition of wedges and not to affect any other features or fabric of the building

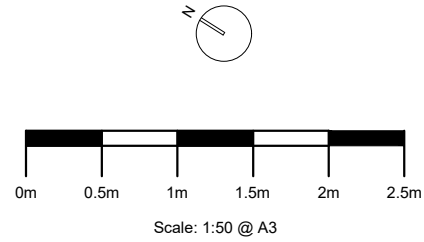


**PLANNING**


## DRY ARCHITECTS

PROJECT:	15 COLVILLE PLACE, LONDON W1T 2BN
	PROPOSED REFURBISHMENT AND EXTENSION
CLIENT:	TRIPYRAMID
DRAWING:	FIRST FLOOR PLAN
	EXISTING AND PROPOSED
DATE:	February 22
DWG. NO:	5308-004
SCALE:	1:50 @ A3
REVISION:	P3

CHARTERED ARCHITECTS  
ADDRESS: 48 Charlotte Street, London, W1T2NS  
TEL: 0207 221 6161 FAX: 0207 243 6134  
EMAIL: info@dryarchitects.co.uk WEB: www.dryarchitects.co.uk

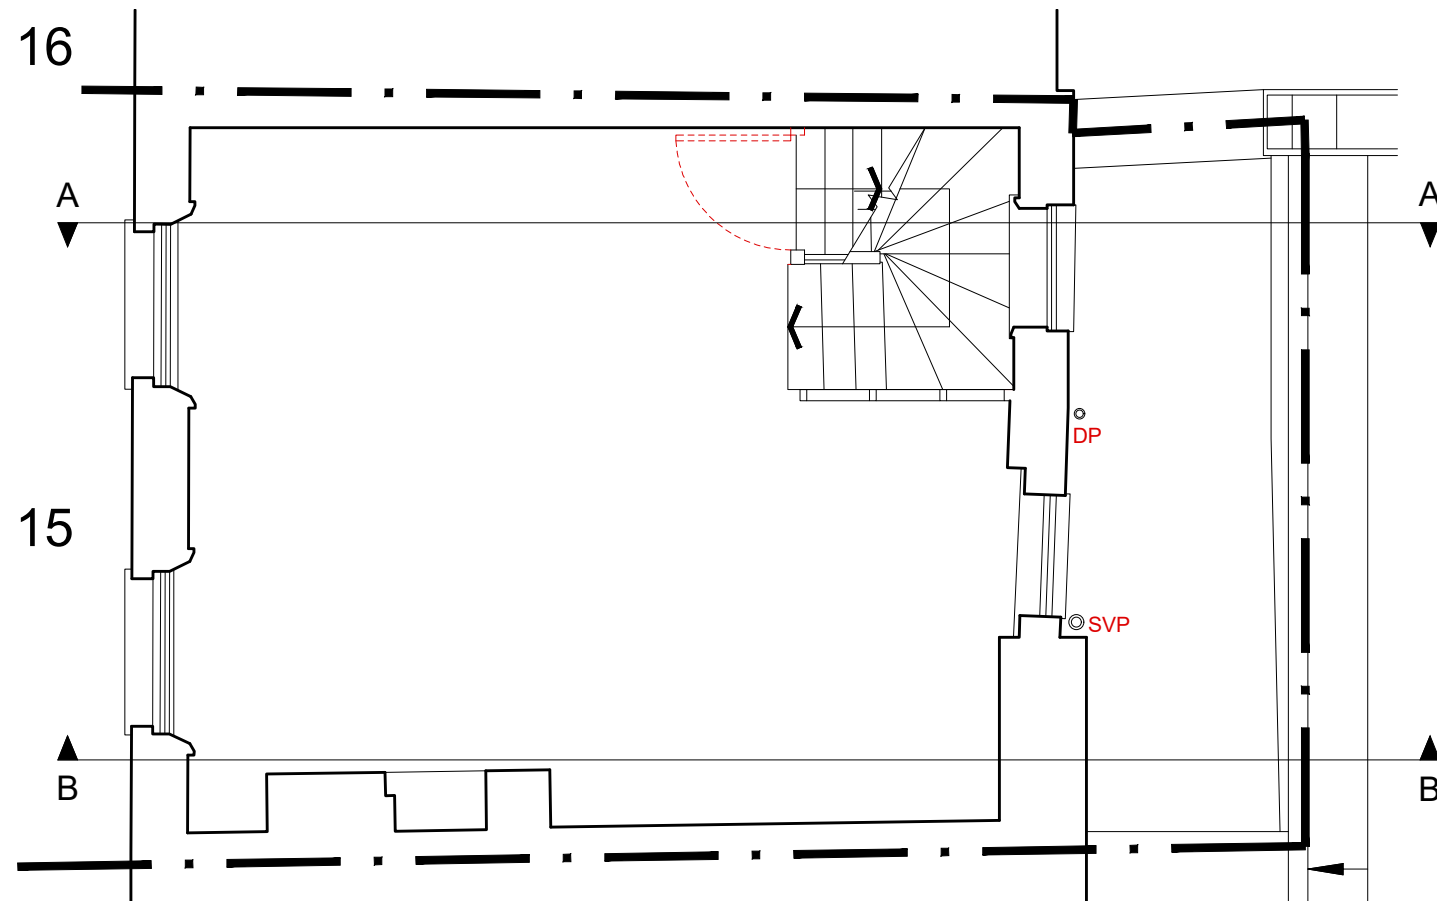

① EXISTING SECOND FLOOR WITH DEMOLITION  
Scale: 1:50

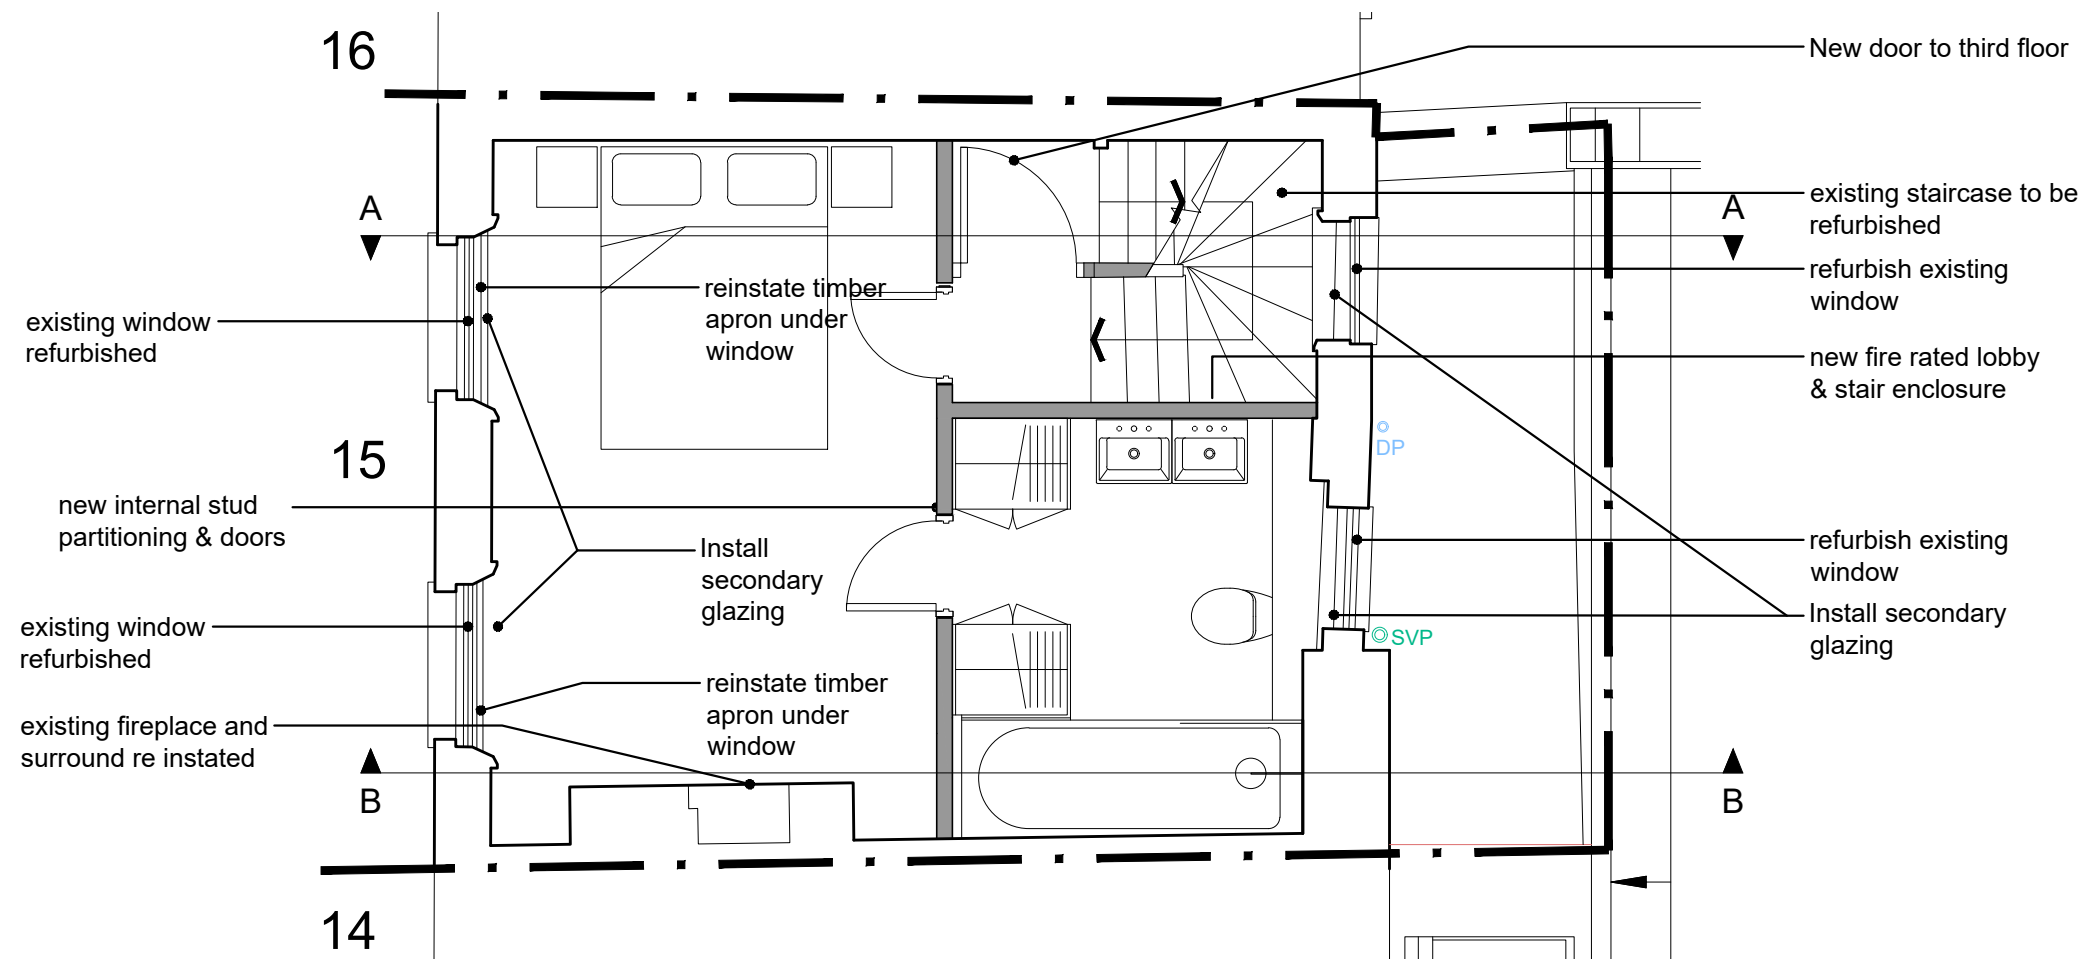


② PROPOSED SECOND FLOOR PLAN  
Scale: 1:50

All dimensions to be checked on site prior to construction or manufacture.  
Do not scale from this drawing.  
Refer also to written specification of works where applicable.  
Any discrepancies to be verified with Architects prior to commencement of works.

This drawing is the property of DRY Architects Limited. They reserve copyright, and the drawing issued on the condition that it is not retained by any unauthorised person.  
It may not be reproduced or disclosed, either wholly or in part without written consent from DRY Architects Limited.

REVISION:	DESCRIPTION:	DATE:
P1	Issued for planning	11.08.21
P2	POCKET DOORS CHANGED TO REGULAR	03.12.21
P3	INTERNAL ALTERATIONS	23.02.22
P4	AMENDED WINDOWS	01.03.22

- Existing lime plaster to be retained and repaired using like material
- All lighting to be pendant lights or surface mounted
- All existing service routes to be re used so that there is no further loss of historic fabric
- Existing floorboards and joists to be retained and repaired as required. Floor levelling to be done by addition of wedges and not to affect any other features or fabric of the building

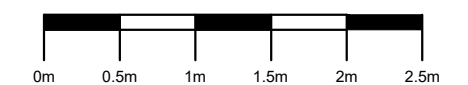

Scale: 1:50 @ A3

**PLANNING**

**DRY ARCHITECTS**

PROJECT: 15 COLVILLE PLACE, LONDON W1T 2BN  
PROPOSED REFURBISHMENT AND EXTENSION  
CLIENT: TRIPYRAMID  
DRAWING: SECOND FLOOR PLAN  
EXISTING AND PROPOSED  
DATE: February 2022 SCALE: 1:50 @ A3  
DWG. NO: 5308-005 REVISION: P4


CHARTERED ARCHITECTS  
ADDRESS: 48 Charlotte Street, London, W1T2NS  
TEL: 0207 221 6161 FAX: 0207 243 6134  
EMAIL: info@dryarchitects.co.uk WEB: www.dryarchitects.co.uk

All dimensions to be checked on site prior to construction or manufacture.  
Do not scale from this drawing.  
Refer also to written specification of works where applicable.  
Any discrepancies to be verified with Architects prior to commencement of works.

This drawing is the property of DRY Architects Limited. They reserve copyright, and the drawing issued on the condition that it is not retained by any unauthorised person.  
It may not be reproduced or disclosed, either wholly or in part without written consent from DRY Architects Limited.

REVISION:	DESCRIPTION:	DATE:
P1	SLIDING DOOR CHANGED TO REGULAR DOOR	03.12.21
P2	INTERNAL ALTERATIONS	23.02.22
P3	AMENDED LINE TYPES	01.03.22

- Existing lime plaster to be retained and repaired using like material
- All lighting to be pendant lights or surface mounted
- All existing service routes to be re used so that there is no further loss of historic fabric

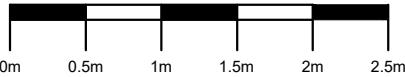


Scale: 1:50 @ A3

PLANNING


DRY ARCHITECTS

PROJECT:	15 COLVILLE PLACE, LONDON W1T 2BN	
	PROPOSED REFURBISHMENT AND EXTENSION	
CLIENT:	TRIPYRAMID	
DRAWING:	THIRD FLOOR PLAN	
	EXISTING AND PROPOSED OPTION 6	
DATE:	February 2022	SCALE: 1:50 @ A3
DWG. NO:	5308-006	REVISION: P3


CHARTERED ARCHITECTS  
ADDRESS: 48 Charlotte Street, London, W1T2NS  
TEL: 0207 221 6161 FAX: 0207 243 6134  
EMAIL: info@dryarchitects.co.uk WEB: www.dryarchitects.co.uk

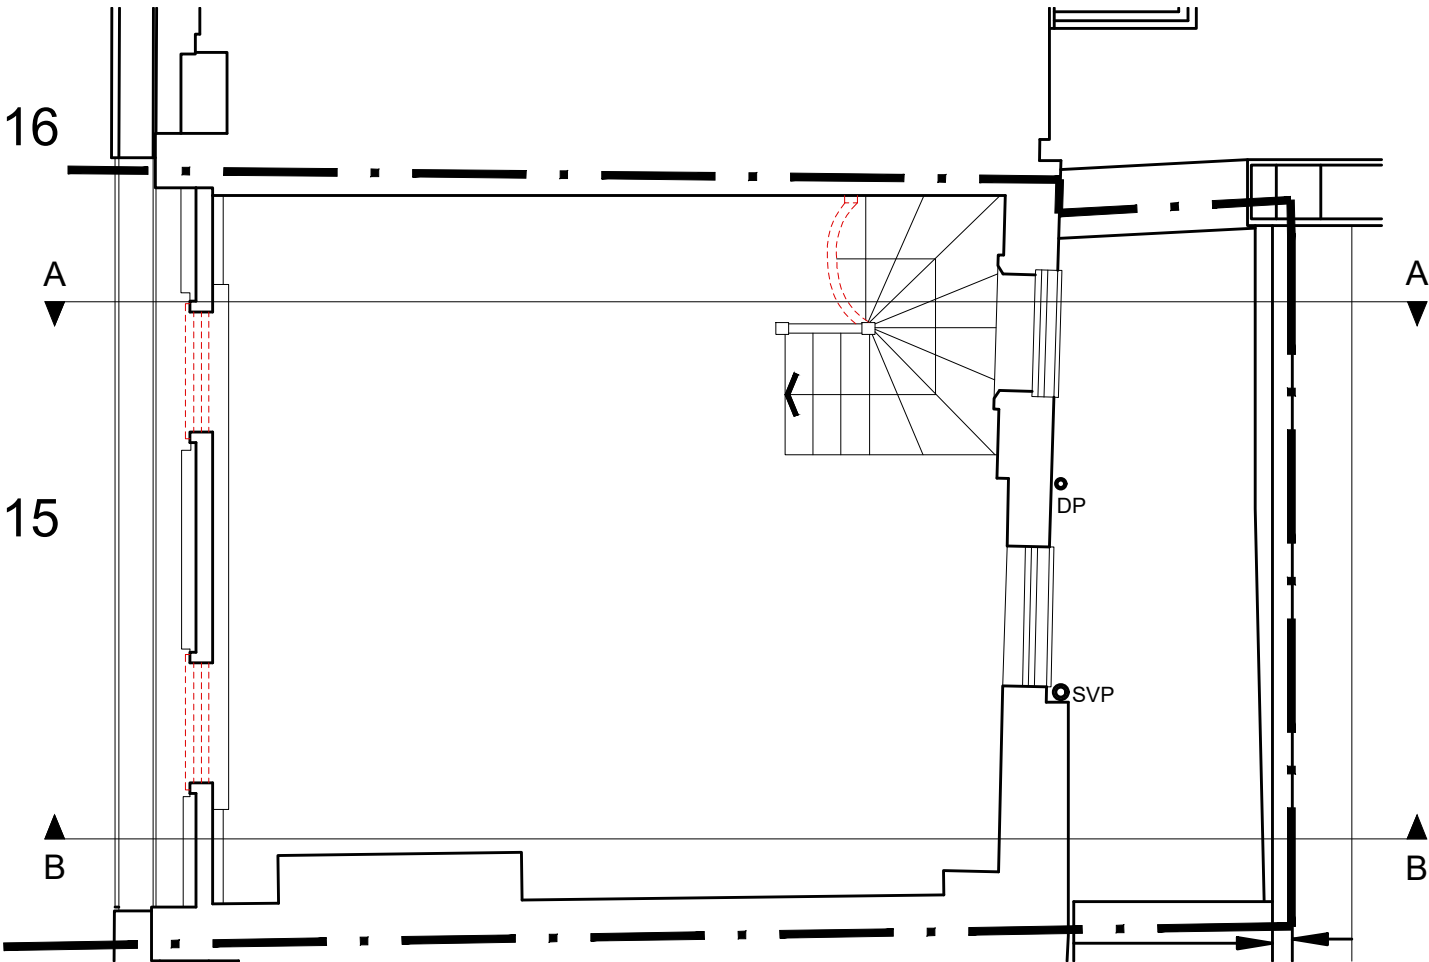


1 EXISTING THIRD FLOOR WITH DEMO  
Scale: 1:50

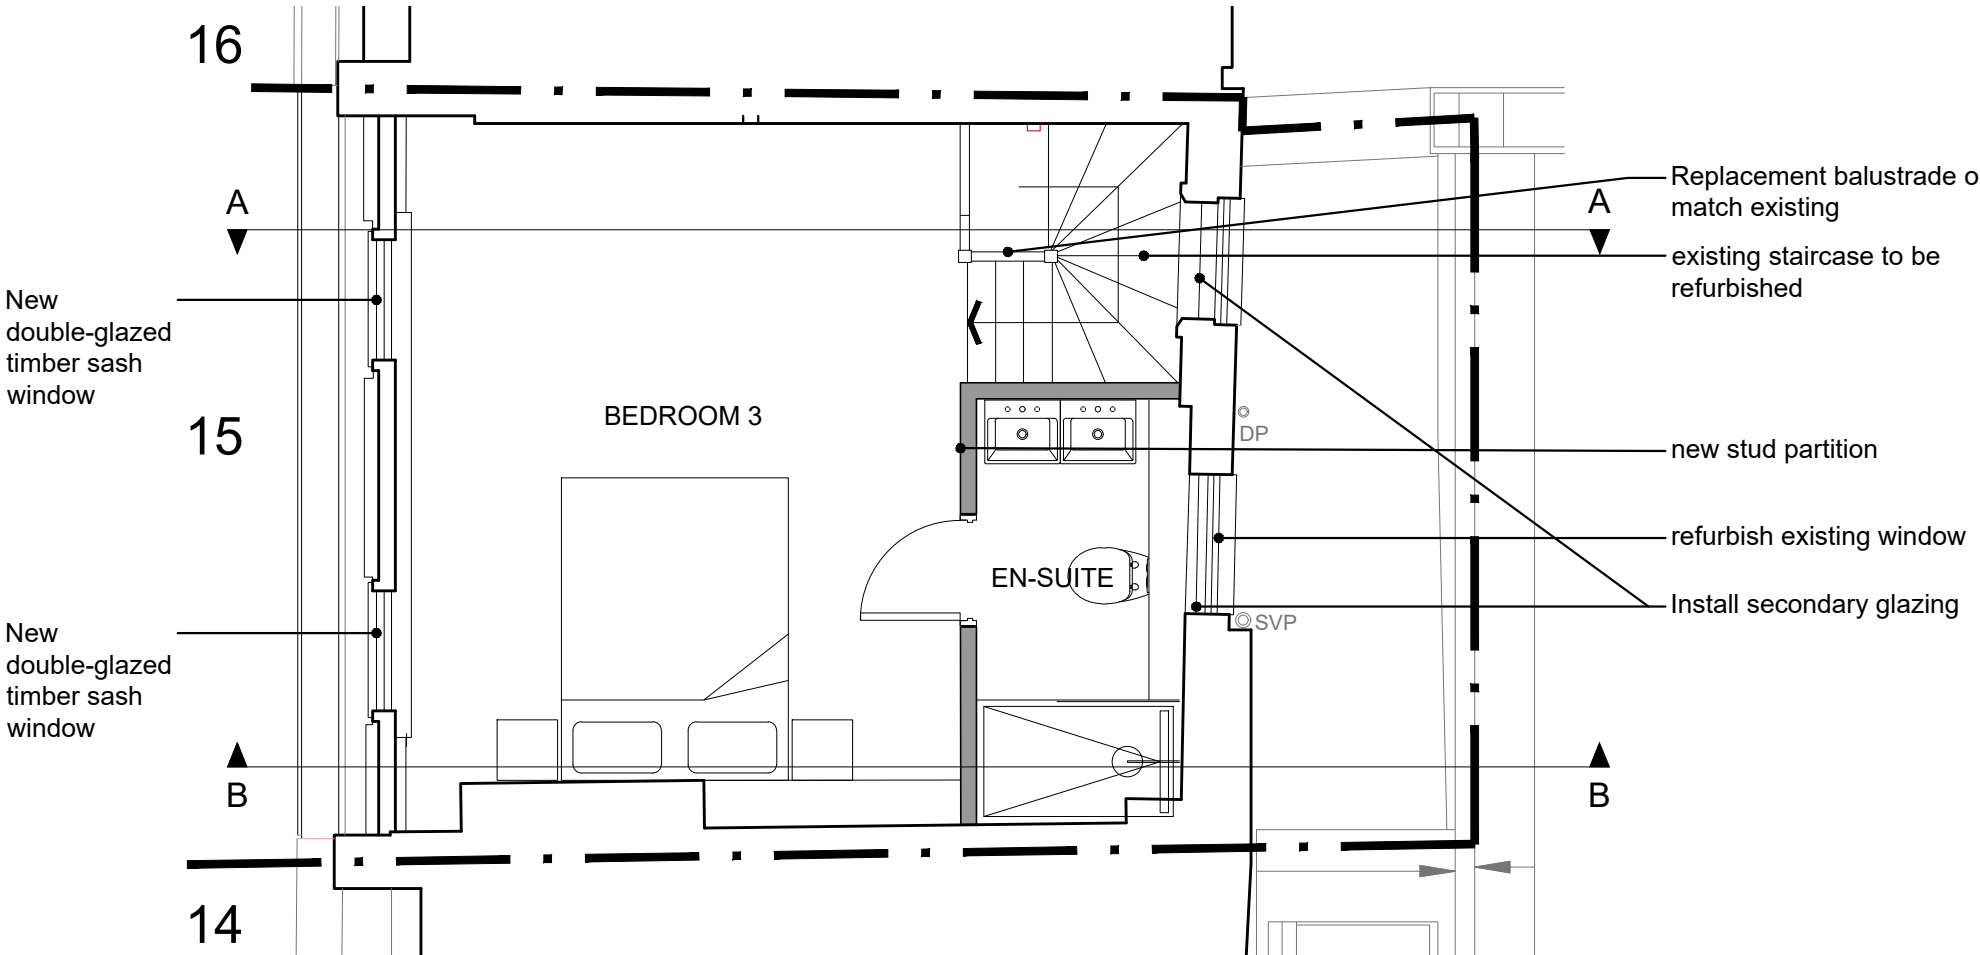

1 PROPOSED THIRD FLOOR PLAN  
Scale: 1:50

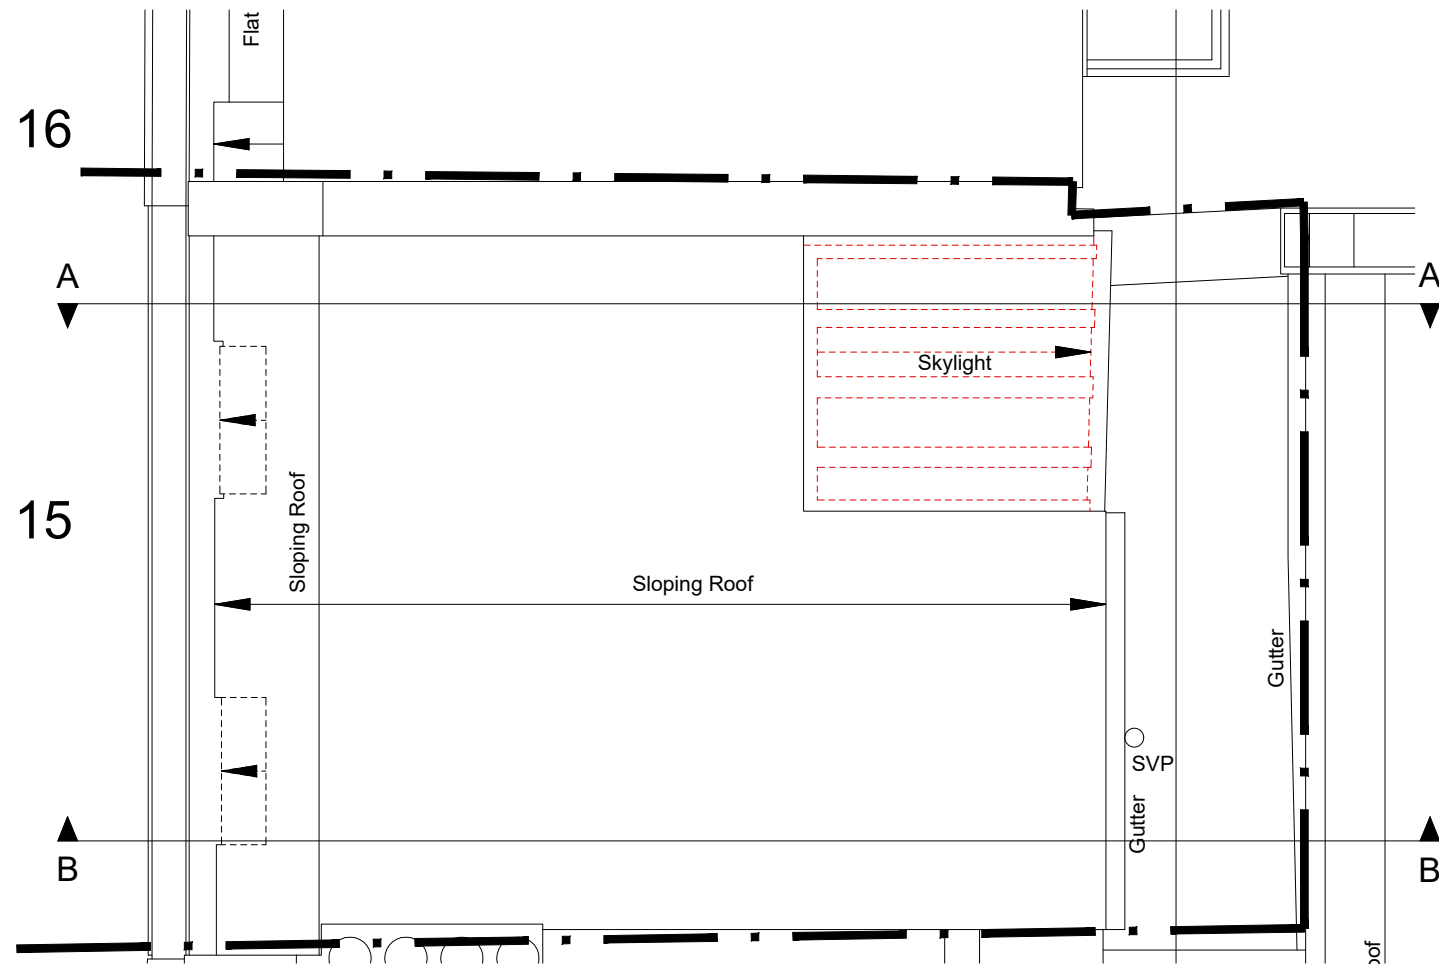

1 EXISTING ROOF WITH DEMO  
Scale: 1:50

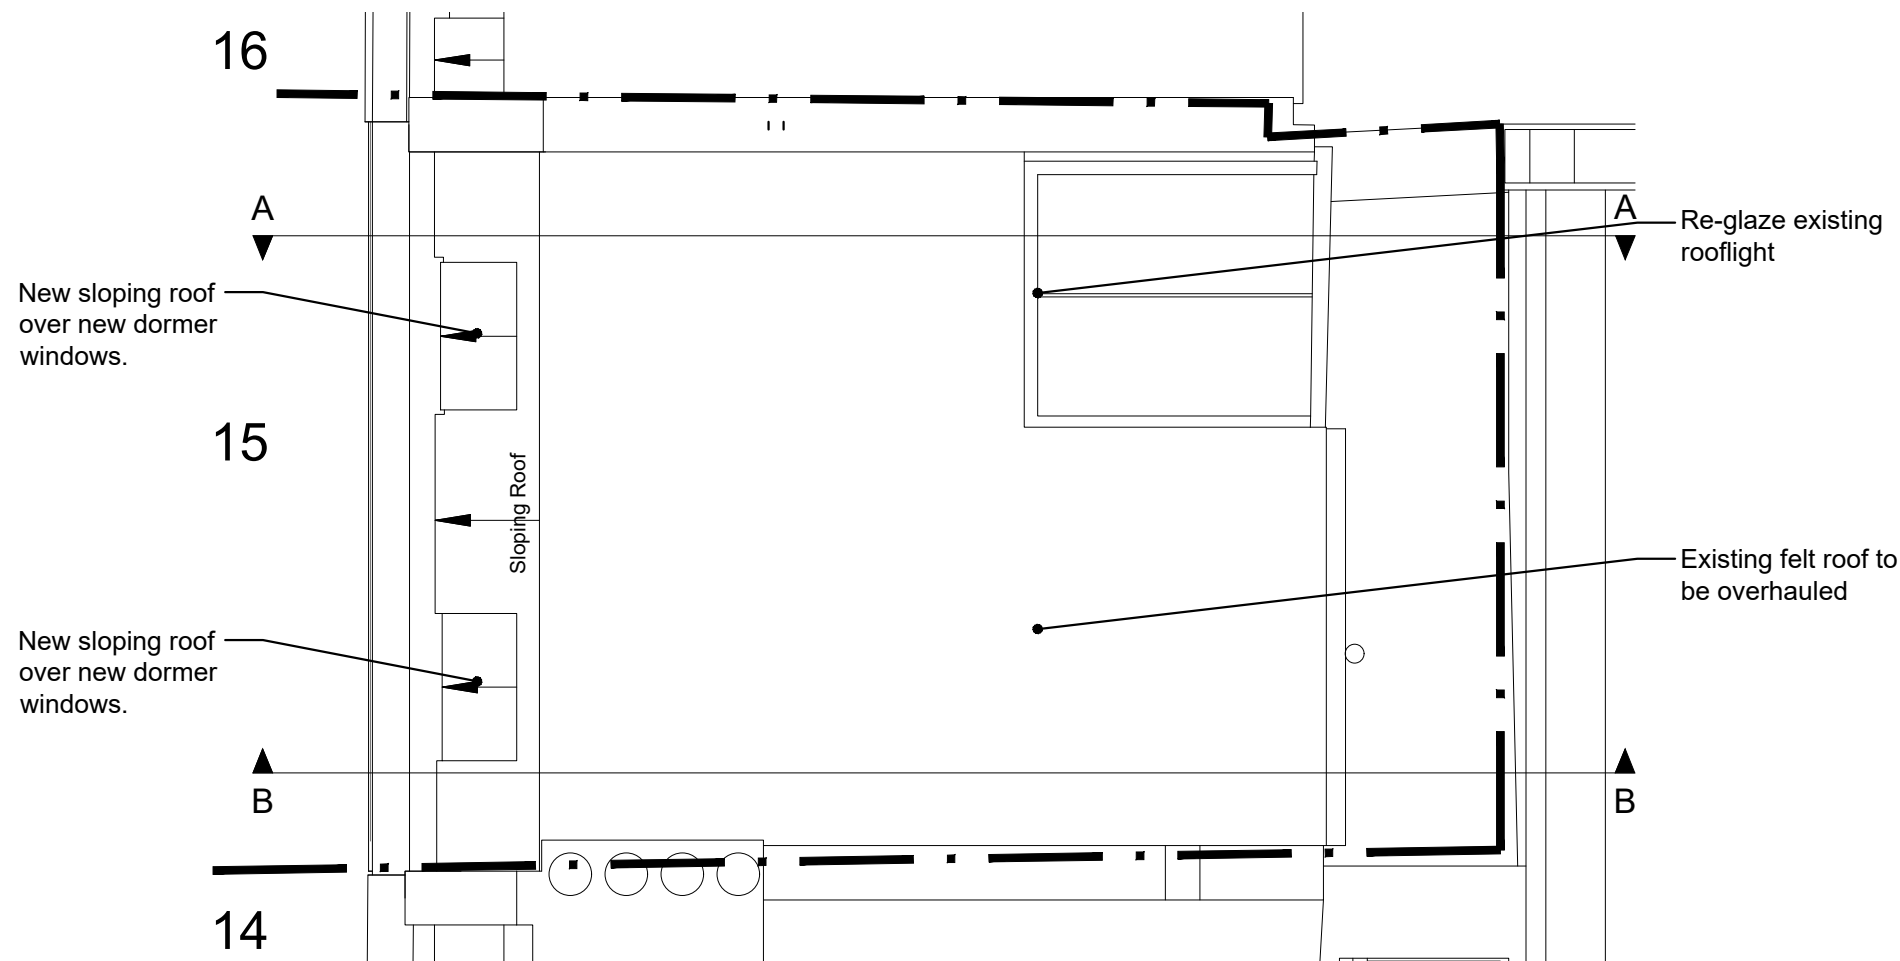


1 PROPOSED ROOF PLAN  
Scale: 1:50

All dimensions to be checked on site prior to construction or manufacture.  
Do not scale from this drawing.  
Refer also to written specification of works where applicable.  
Any discrepancies to be verified with Architects prior to commencement of works.

This drawing is the property of DRY Architects Limited. They reserve copyright, and the drawing issued on the condition that it is not retained by any unauthorised person.  
It may not be reproduced or disclosed, either wholly or in part without written consent from DRY Architects Limited.

REVISION:	DESCRIPTION:	DATE:
P1	PREPARED FOR PLANNING	03.12.21

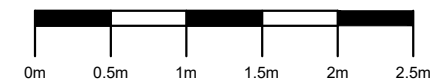

Scale: 1:50 @ A3

PLANNING

DRY ARCHITECTS

PROJECT: 15 COLVILLE PLACE, LONDON W1T 2BN  
PROPOSED REFURBISHMENT AND EXTENSION  
CLIENT: TRIPYRAMID  
DRAWING: ROOF PLAN  
EXISTING AND PROPOSED  
DATE: December 2021 SCALE: 1:50 @ A3  
DWG. NO: 5308-007 REVISION: P1

CHARTERED ARCHITECTS  
ADDRESS: 48 Charlotte Street, London, W1T2NS  
TEL: 0207 221 6161 FAX: 0207 243 6134  
EMAIL: info@dryarchitects.co.uk WEB: www.dryarchitects.co.uk




All dimensions to be checked on site prior to construction or manufacture.  
Do not scale from this drawing.  
Refer also to written specification of works where applicable.  
Any discrepancies to be verified with Architects prior to commencement of works.

This drawing is the property of DRY Architects Limited. They reserve copyright, and the drawing issued on the condition that it is not retained by any unauthorised person.  
It may not be reproduced or disclosed, either wholly or in part without written consent from DRY Architects Limited.

REVISION:	DESCRIPTION:	DATE:
P1	WINDOW DEMO REMOVED	03.12.21
P2	DEMO SHOWN, NOTES ADDED	03.02.22
P3	DEMO AMENDED	01.03.22
P4	AMENDMENTS TO FRONTAGE	31.03.22

Window removed

Planters removed

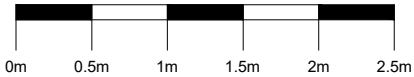

Scale: 1:50 @ A3

**PLANNING**

**DRY ARCHITECTS**

PROJECT: 15 COLVILLE PLACE, LONDON W1  
PROPOSED REFURBISHMENT  
CLIENT: TRYPIRAMID  
DRAWING: FRONT ELEVATION (NORTH) EXISTING

DATE: February 2022 SCALE: 1:50 @ A3  
DWG. NO: 5308-008 REVISION: P4

CHARTERED ARCHITECTS  
ADDRESS: 48 Charlotte Street, London, W1T2NS  
TEL: 0207 221 6161 FAX: 0207 243 6134  
EMAIL: info@dryarchitects.co.uk WEB: www.dryarchitects.co.uk

1

**EXISTING FRONT ELEVATION (NORTH)**


Scale: 1:50



All dimensions to be checked on site prior to construction or manufacture.  
Do not scale from this drawing.  
Refer also to written specification of works where applicable.  
Any discrepancies to be verified with Architects prior to commencement of works.

This drawing is the property of DRY Architects Limited. They reserve copyright, and the drawing issued on the condition that it is not retained by any unauthorised person.  
It may not be reproduced or disclosed, either wholly or in part without written consent from DRY Architects Limited.

REVISION:	DESCRIPTION:	DATE:
P1	PREPARED FOR PLANNING	03.12.21

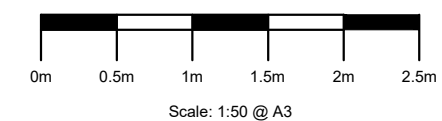

**PLANNING**

**DRY ARCHITECTS**

PROJECT: 15 COLVILLE PLACE, LONDON W1  
PROPOSED REFURBISHMENT  
CLIENT: TRYPIRAMID  
DRAWING: REAR ELEVATION (SOUTH) EXISTING

DATE: August 21 SCALE: 1:50 @ A3  
DWG. NO: 5308-009 REVISION: P1

CHARTERED ARCHITECTS  
ADDRESS: 48 Charlotte Street, London, W1T2NS  
TEL: 0207 221 6161 FAX: 0207 243 6134  
EMAIL: info@dryarchitects.co.uk WEB: www.dryarchitects.co.uk

# 1 EXISTING REAR ELEVATION (SOUTH)


Scale: 1:50



All dimensions to be checked on site prior to construction or manufacture.  
Do not scale from this drawing.  
Refer also to written specification of works where applicable.  
Any discrepancies to be verified with Architects prior to commencement of works.

This drawing is the property of DRY Architects Limited. They reserve copyright, and the drawing issued on the condition that it is not retained by any unauthorised person.  
It may not be reproduced or disclosed, either wholly or in part without written consent from DRY Architects Limited.

REVISION:	DESCRIPTION:	DATE:
P1	GROUND FLOOR WINDOW AS EXISTING	03.12.21
P2	NEW WINDOWS ADDED TO GROUND FLOOR	23.02.22
P3	PILASTER AMENDED	01.03.22
P4	RETAIN EXISTING FRONTAGE	31.03.22

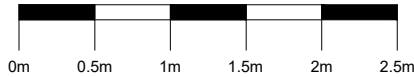

Scale: 1:50 @ A3

**PLANNING**

**DRY ARCHITECTS**

PROJECT: 15 COLVILLE PLACE, LONDON W1  
PROPOSED REFURBISHMENT  
CLIENT: TRYPIRAMID  
DRAWING: FRONT ELEVATION (NORTH) PROPOSED

DATE: February 2022 SCALE: 1:50 @ A3  
DWG. NO: 5308-010 REVISION: P4

CHARTERED ARCHITECTS  
ADDRESS: 48 Charlotte Street, London, W1T2NS  
TEL: 0207 221 6161 FAX: 0207 243 6134  
EMAIL: info@dryarchitects.co.uk WEB: www.dryarchitects.co.uk

1

**PROPOSED FRONT ELEVATION (NORTH)**


Scale: 1:50



All dimensions to be checked on site prior to construction or manufacture.  
Do not scale from this drawing.  
Refer also to written specification of works where applicable.  
Any discrepancies to be verified with Architects prior to commencement of works.

This drawing is the property of DRY Architects Limited. They reserve copyright, and the drawing issued on the condition that it is not retained by any unauthorised person.  
It may not be reproduced or disclosed, either wholly or in part without written consent from DRY Architects Limited.

REVISION:	DESCRIPTION:	DATE:
P1	PREPARED FOR PLANNING	03.12.21

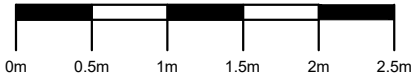

Scale: 1:50 @ A3

**PLANNING**

## DRY ARCHITECTS

PROJECT: 15 COLVILLE PLACE, LONDON W1  
PROPOSED REFURBISHMENT  
CLIENT: TRYPIRAME  
DRAWING: REAR ELEVATION (SOUTH) PROPOSED


DATE: August 21  
DWG. NO: 5308-011  
SCALE: 1:50 @ A3  
REVISION: P1

CHARTERED ARCHITECTS  
ADDRESS: 48 Charlotte Street, London, W1T2NS  
TEL: 0207 221 6161 FAX: 0207 243 6134  
EMAIL: info@dryarchitects.co.uk WEB: www.dryarchitects.co.uk

1

## PROPOSED REAR ELEVATION

Scale: 1:50

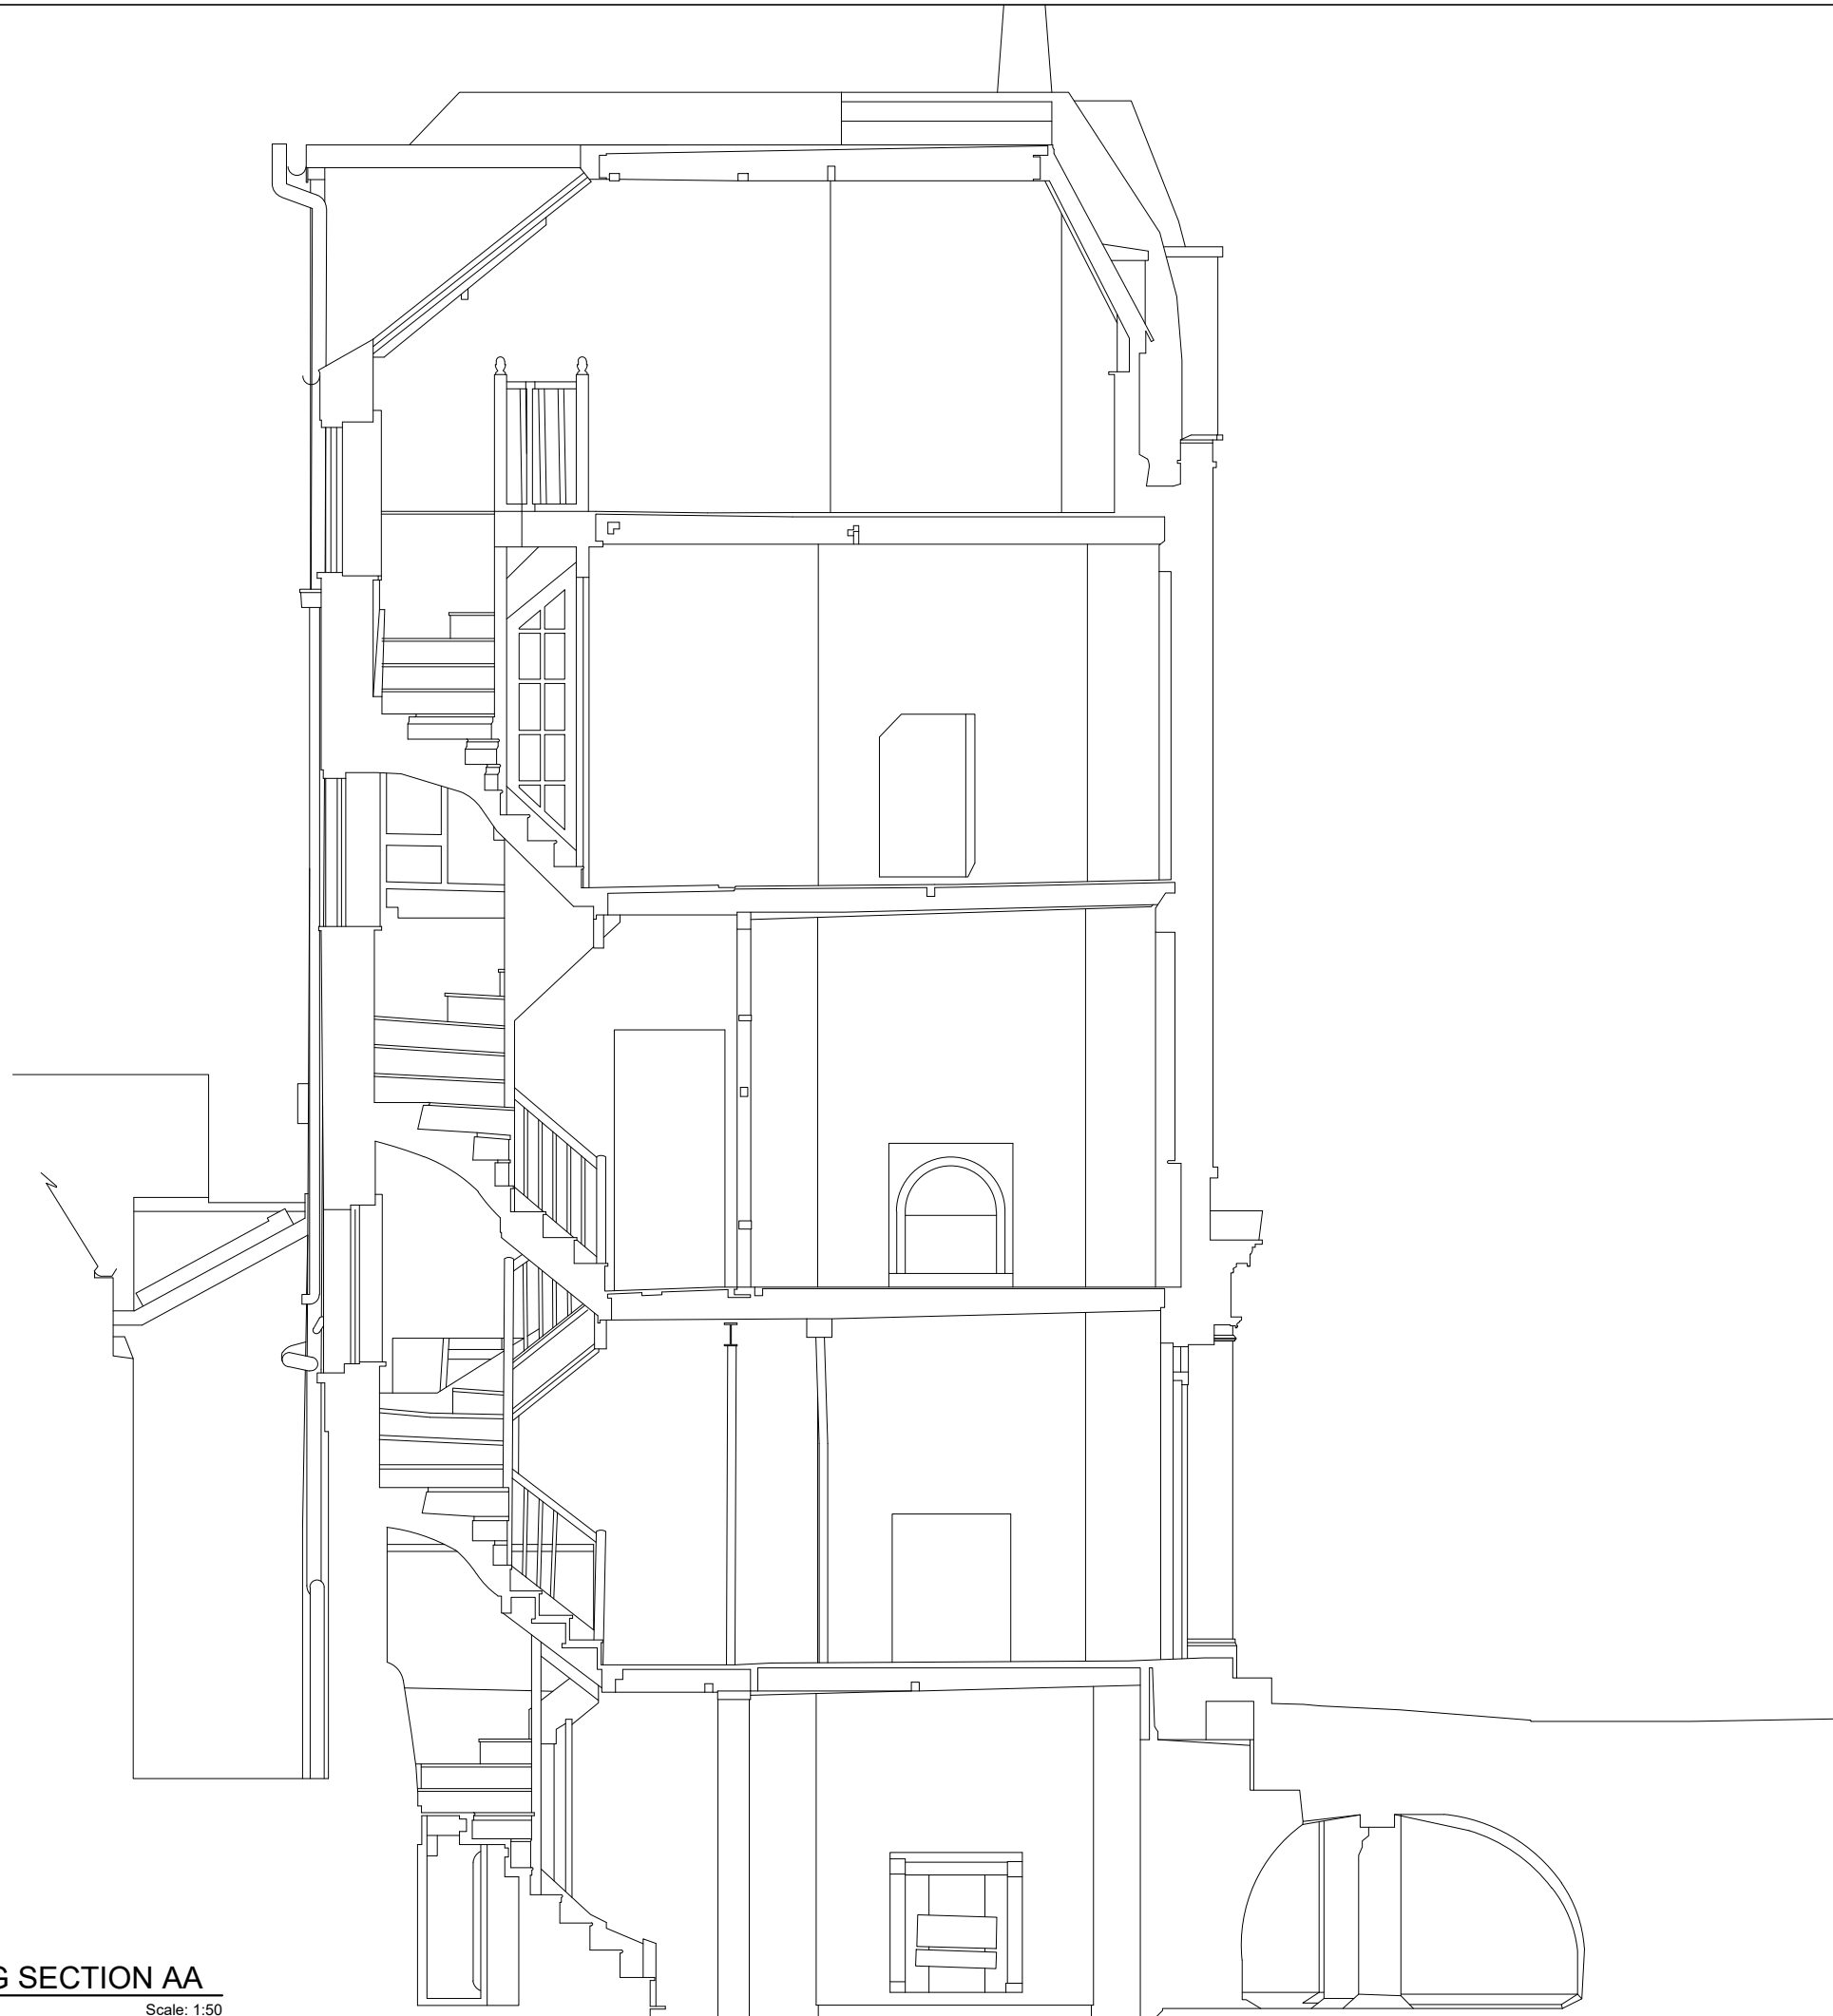


1 EXISTING SECTION AA  
Scale: 1:50

All dimensions to be checked on site prior to construction or manufacture.  
Do not scale from this drawing.  
Refer also to written specification of works where applicable.  
Any discrepancies to be verified with Architects prior to commencement of works.

This drawing is the property of DRY Architects Limited. They reserve copyright, and the drawing issued on the condition that it is not retained by any unauthorised person.  
It may not be reproduced or disclosed, either wholly or in part without written consent from DRY Architects Limited.

REVISION:	DESCRIPTION:	DATE:
P1	REVERTED BACK TO EXISTING	03.12.21

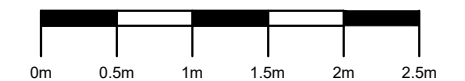

Scale: 1:50 @ A3


PLANNING

## DRY ARCHITECTS

PROJECT: 15 COLVILLE PLACE, LONDON W1T 2BN  
PROPOSED REFURBISHMENT AND EXTENSION  
CLIENT: TRIPYRAMID  
DRAWING: SECTION AA EXISTING

DATE: August 21 SCALE: 1:50 @ A3  
DWG. NO: 5308-012 REVISION: P1

CHARTERED ARCHITECTS  
ADDRESS: 48 Charlotte Street, London, W1T2NS  
TEL: 0207 221 6161 FAX: 0207 243 6134  
EMAIL: info@dryarchitects.co.uk WEB: www.dryarchitects.co.uk

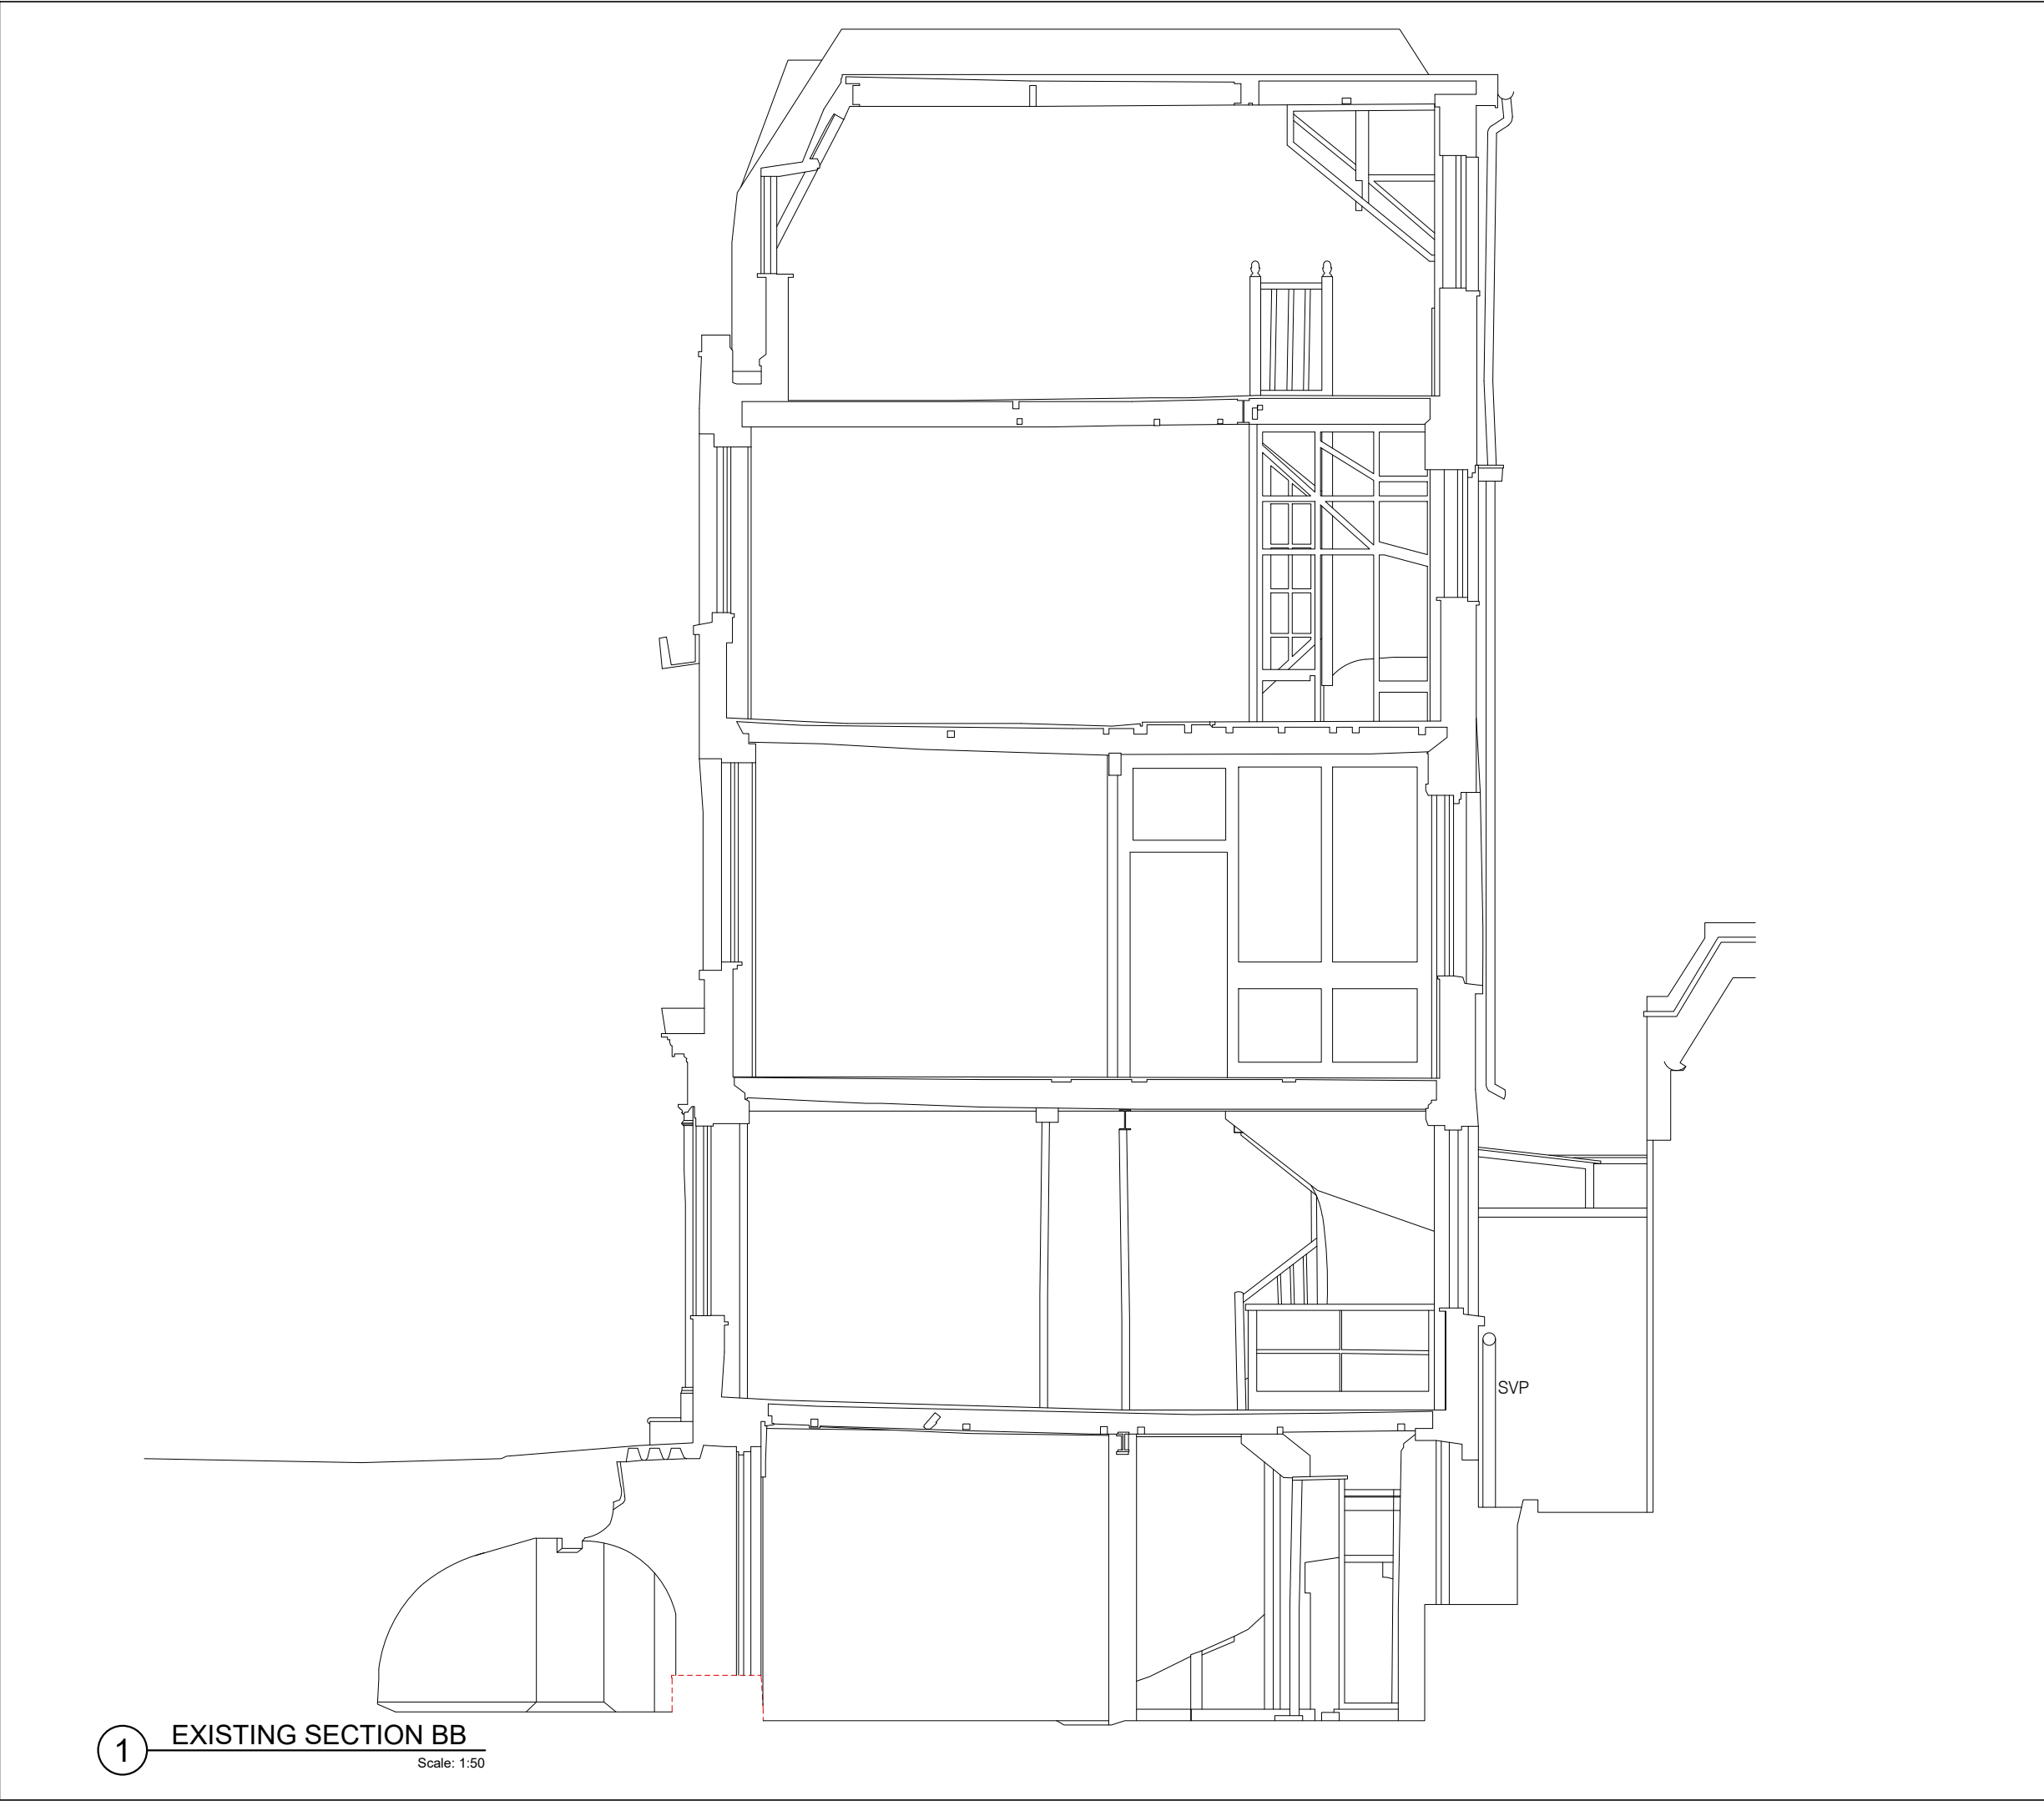


1 EXISTING SECTION BB  
Scale: 1:50

All dimensions to be checked on site prior to construction or manufacture.  
Do not scale from this drawing.  
Refer also to written specification of works where applicable.  
Any discrepancies to be verified with Architects prior to commencement of works.

This drawing is the property of DRY Architects Limited. They reserve copyright, and the drawing issued on the condition that it is not retained by any unauthorised person.  
It may not be reproduced or disclosed, either wholly or in part without written consent from DRY Architects Limited.

REVISION:	DESCRIPTION:	DATE:
P1	DEMO WORKS REMOVED	03.12.21
P2	BASEMENT THRESHOLD DEMO SHOWN	03.02.22

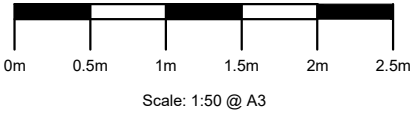

PLANNING


DRY ARCHITECTS

PROJECT: 15 COLVILLE PLACE, LONDON W1T 2BN  
PROPOSED REFURBISHMENT AND EXTENSION  
CLIENT: TRIPYRAMID  
DRAWING: SECTION BB EXISTING


DATE: February 2022 SCALE: 1:50 @ A3  
DWG. NO: 5308-013 REVISION: P2

CHARTERED ARCHITECTS  
ADDRESS: 48 Charlotte Street, London, W1T2NS  
TEL: 0207 221 6161 FAX: 0207 243 6134  
EMAIL: info@dryarchitects.co.uk WEB: www.dryarchitects.co.uk




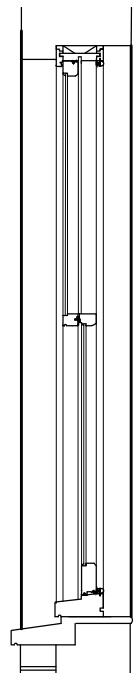


Sash Window Section

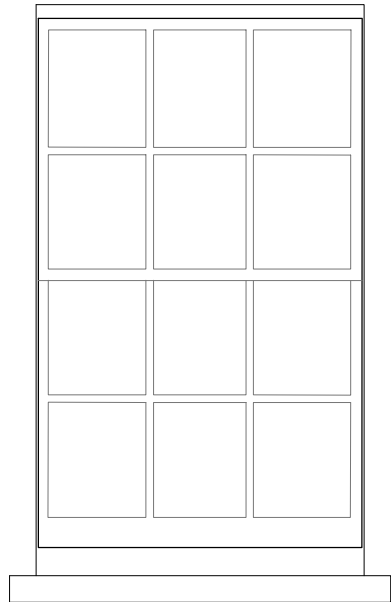


Elevation

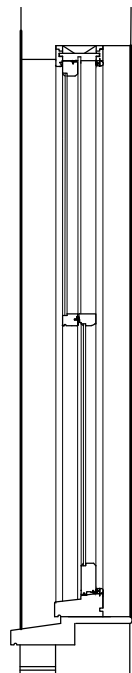


Sash Window Section

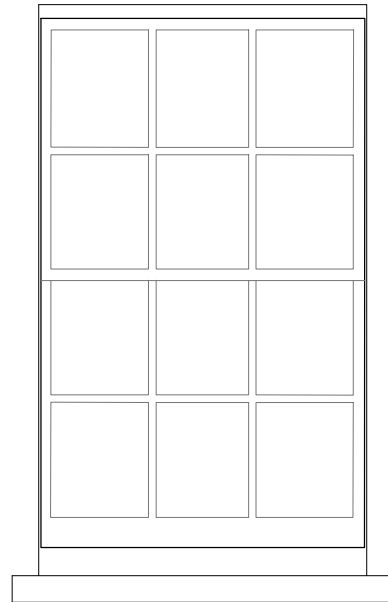

Elevation

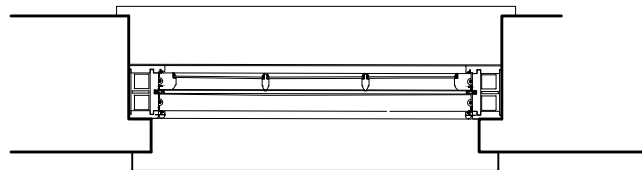


Window Plan

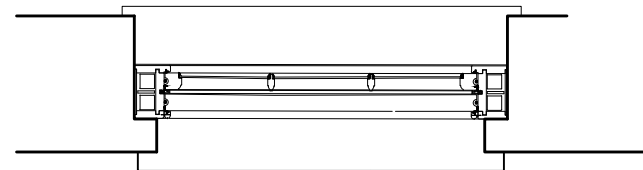

Window Plan

# 1 Single-Glazed Box Sash Window Details1:20

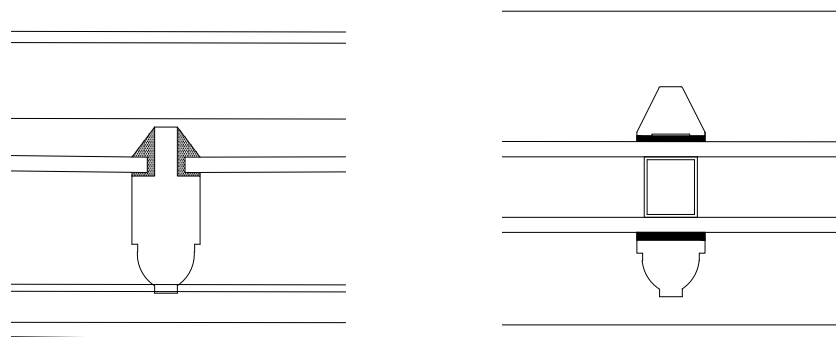


single glazed

double glazed

# 3 Fine Lamb's Tongue Glazing Bar1:2

# 2 Double-Glazed Box Sash Window Details1:20


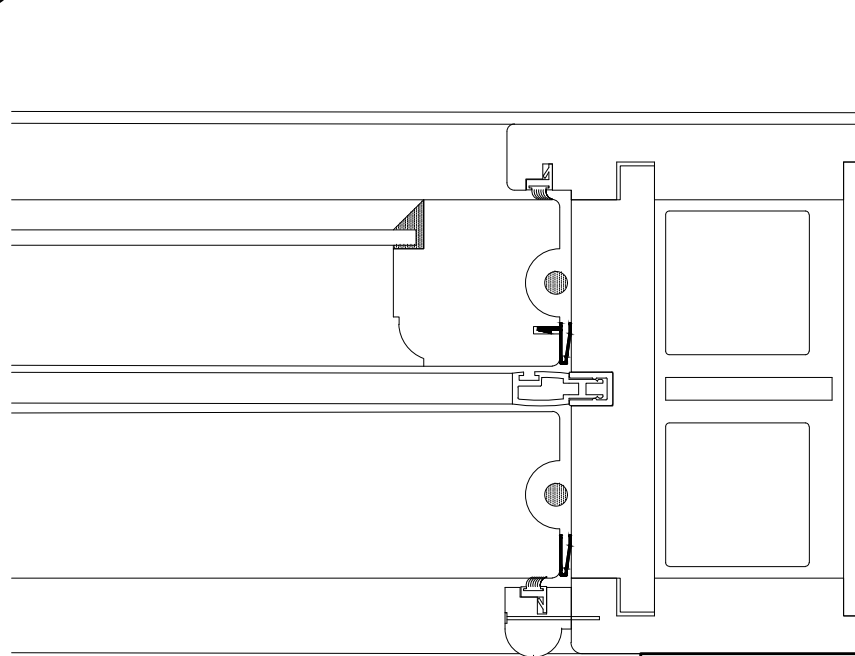


# 4 Box Sash Window Detail Plan1:2

All dimensions to be checked on site prior to construction or manufacture. Do not scale from this drawing. Refer also to written specification of works where applicable. Any discrepancies to be verified with Architects prior to commencement of works.

This drawing is the property of DRY Architects Limited. They reserve copyright, and the drawing issued on the condition that it is not retained by any unauthorised person. It may not be reproduced or disclosed, either wholly or in part without written consent from DRY Architects Limited.

P1	BOX SASH SHOWN AND GROUND FLOOR WINDOW REMOVED	03.12.21
P2	CHANGES TO PLANS, ELEVATIONS AND DETAIL PLAN	03.02.22

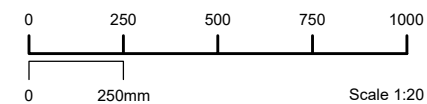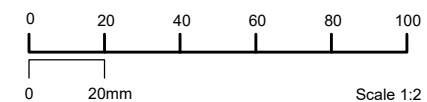


PLANNING

DRYARCHITECTS


PROJECT: 15 COLVILLE PLACE, LONDON W1T 2BN  
PROPOSED REFURBISHMENT AND EXTENSION  
CLIENT: TRIPYRAMID  
DRAWING: WINDOW DETAILS

DATE: February 2022 SCALE: as shown @ A3  
DWG. NO: 5308-016 REVISION: P2

CHARTERED ARCHITECTS  
ADDRESS: 48 Charlotte Street, London, W1T2NS  
TEL: 0207 221 6161 FAX: 0207 243 6134  
EMAIL: info@dryarchitects.co.uk WEB: www.dryarchitects.co.uk

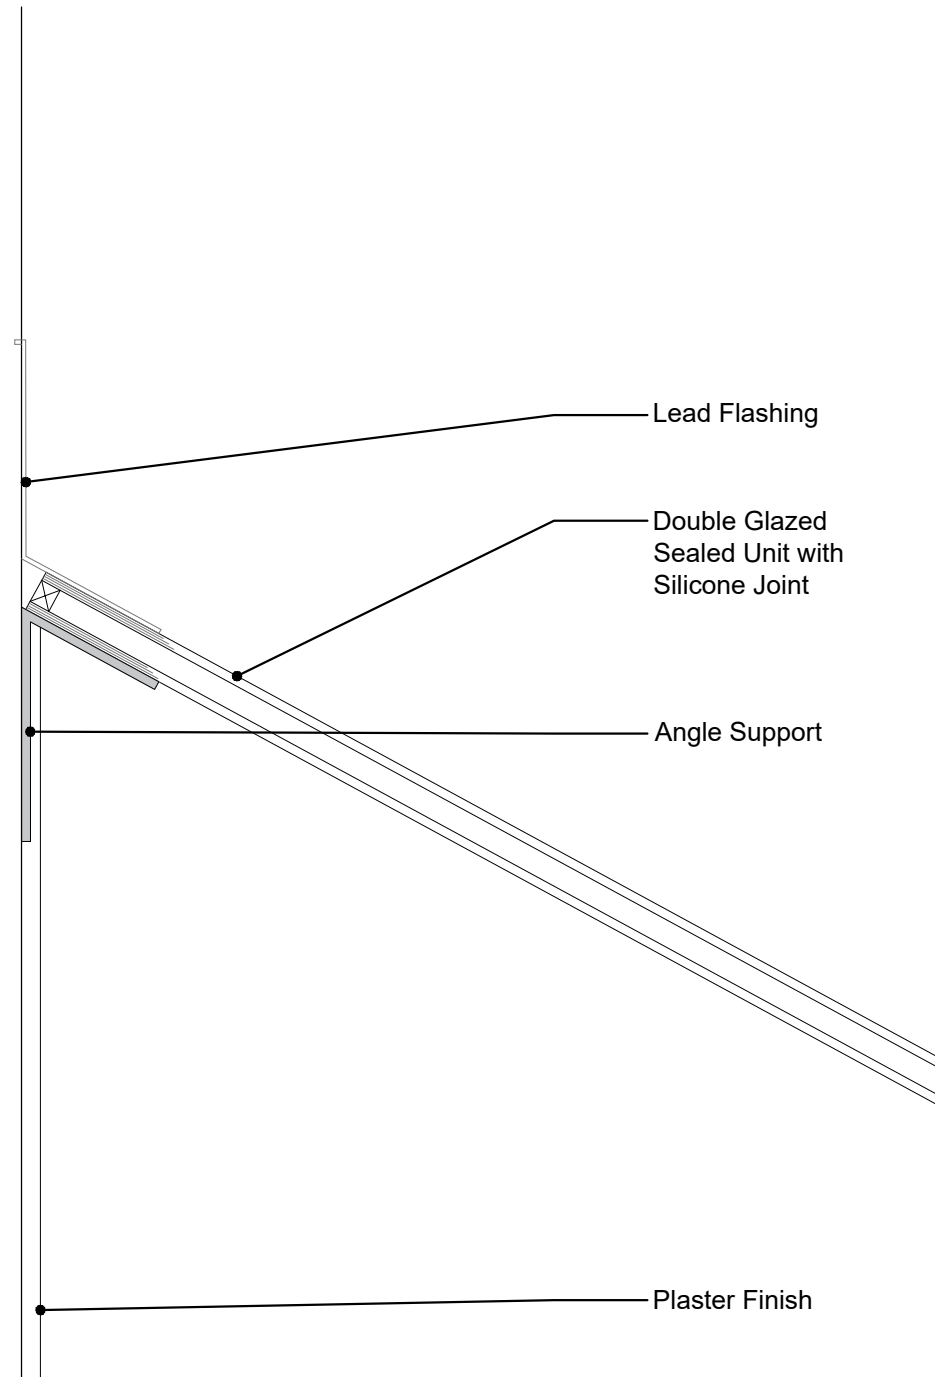

1 Sloped Rooflight Connection To Wall  
Scale: 1:5

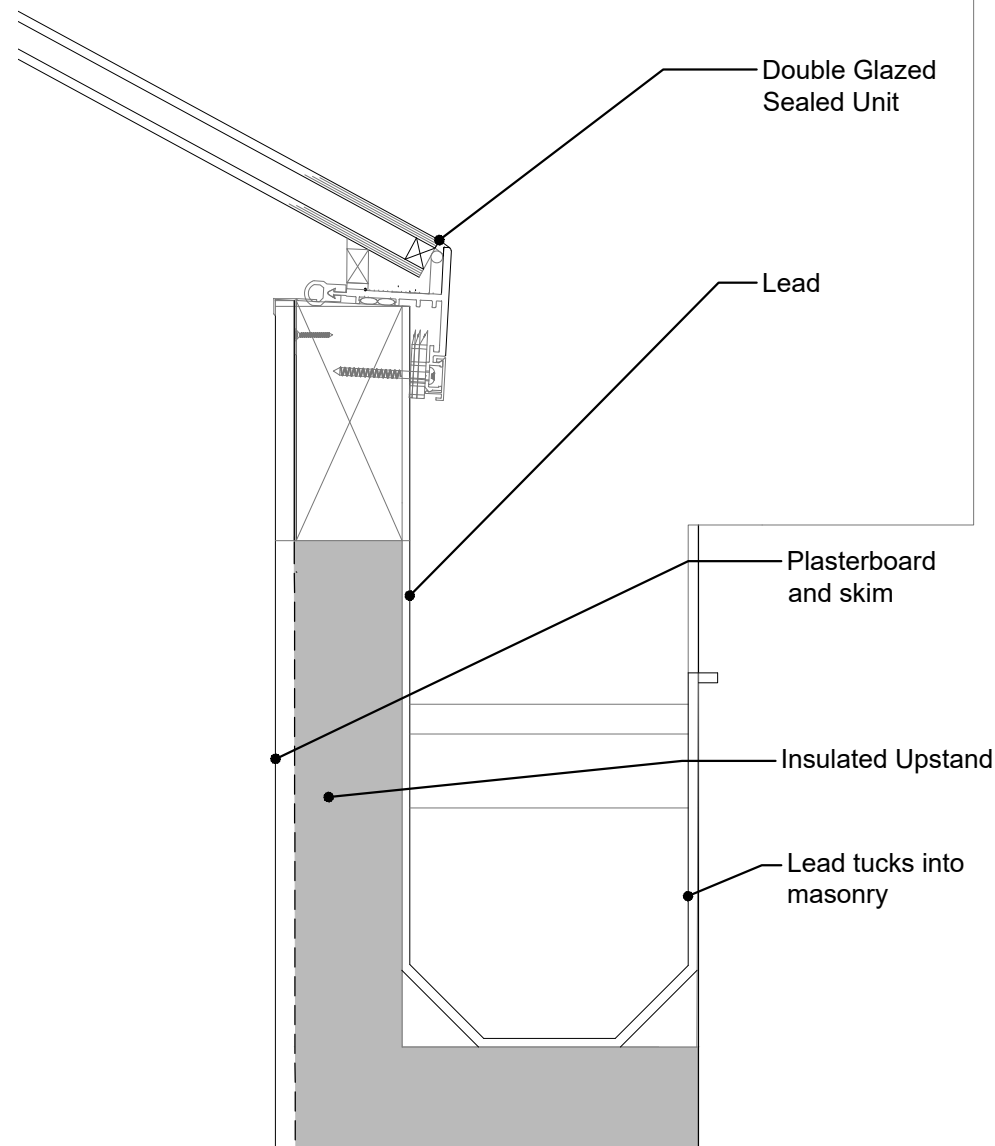


2 Sloped Rooflight Upstand Gutter Detail  
Scale: 1:5

All dimensions to be checked on site prior to construction or manufacture.  
Do not scale from this drawing.  
Refer also to written specification of works where applicable.  
Any discrepancies to be verified with Architects prior to commencement of works.

This drawing is the property of DRY Architects Limited. They reserve copyright, and the drawing issued on the condition that it is not retained by any unauthorised person.  
It may not be reproduced or disclosed, either wholly or in part without written consent from DRY Architects Limited.

REVISION:	DESCRIPTION:	DATE:
P1	PREPARED FOR PLANNING	03.12.21

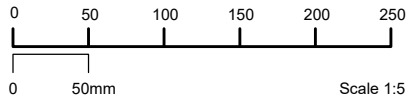


PLANNING

DRYARCHITECTS

PROJECT: 15 COLVILLE PLACE, LONDON W1T 2BN  
PROPOSED REFURBISHMENT AND EXTENSION  
CLIENT: TRIPYRAMID  
DRAWING: SLOPED SKYLIGHT DETAILS

DATE: August 2021 SCALE: 1:5 @ A3  
DWG. NO: 5308-017 REVISION: P1

CHARTERED ARCHITECTS  
ADDRESS: 48 Charlotte Street, London, W1T2NS  
TEL: 0207 221 6161 FAX: 0207 243 6134  
EMAIL: info@dryarchitects.co.uk WEB: www.dryarchitects.co.uk

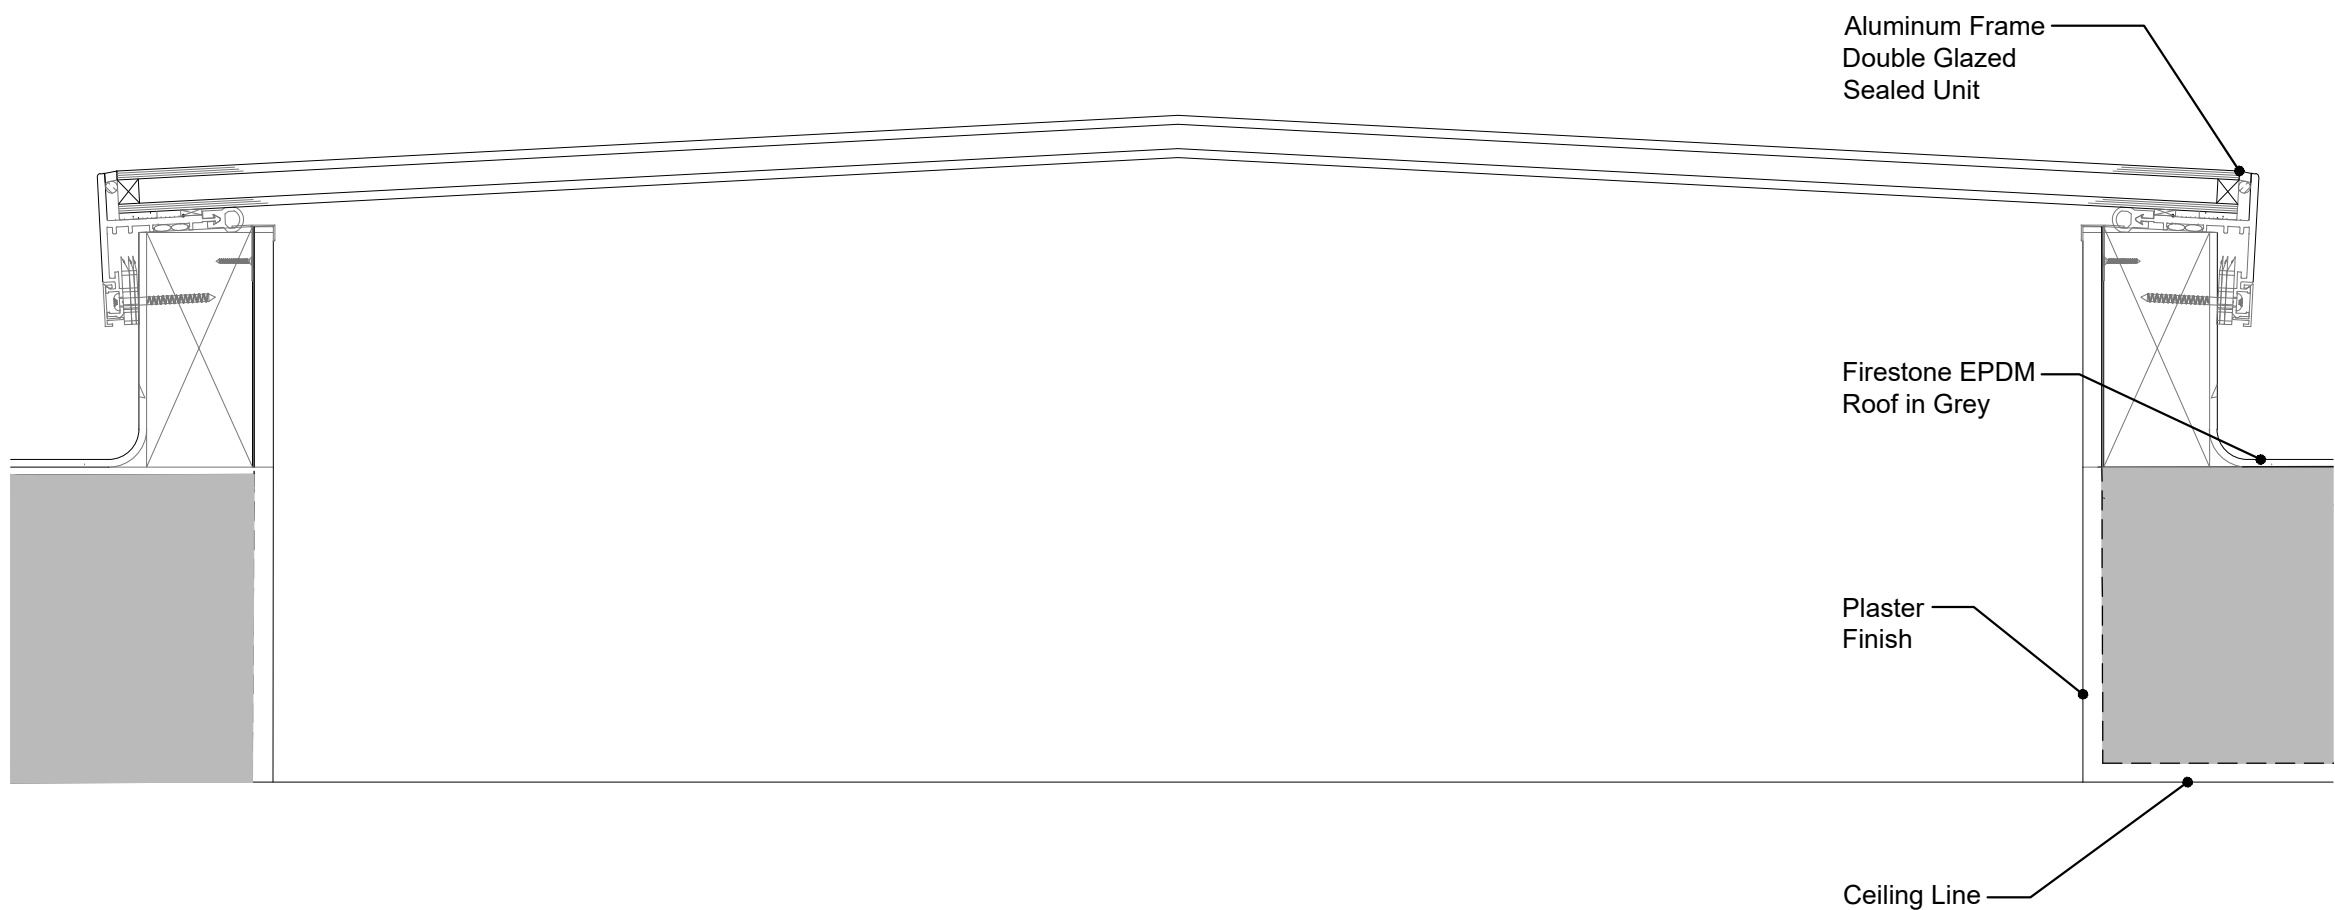


1 Flat Rooflight Detail

Scale: 1:5

All dimensions to be checked on site prior to construction or manufacture.  
Do not scale from this drawing.  
Refer also to written specification of works where applicable.  
Any discrepancies to be verified with Architects prior to commencement of works.

This drawing is the property of DRY Architects Limited. They reserve copyright, and the drawing issued on the condition that it is not retained by any unauthorised person.  
It may not be reproduced or disclosed, either wholly or in part without written consent from DRY Architects Limited.

REVISION:	DESCRIPTION:	DATE:
P1	PREPARED FOR PLANNING	03.12.21

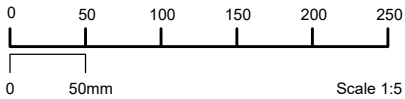



PLANNING

**DRY**ARCHITECTS


PROJECT: 15 COLVILLE PLACE, LONDON W1T 2BN  
PROPOSED REFURBISHMENT AND EXTENSION  
CLIENT: TRIPYRAMID  
DRAWING: ROOFLIGHT DETAILS

DATE: August 2021 SCALE: 1:5 @ A3  
DWG. NO: 5308-018 REVISION: P1

CHARTERED ARCHITECTS  
ADDRESS: 48 Charlotte Street, London, W1T2NS  
TEL: 0207 221 6161 FAX: 0207 243 6134  
EMAIL: info@dryarchitects.co.uk WEB: www.dryarchitects.co.uk

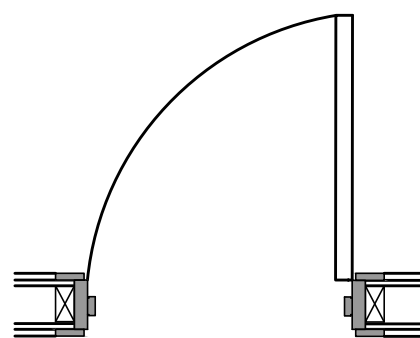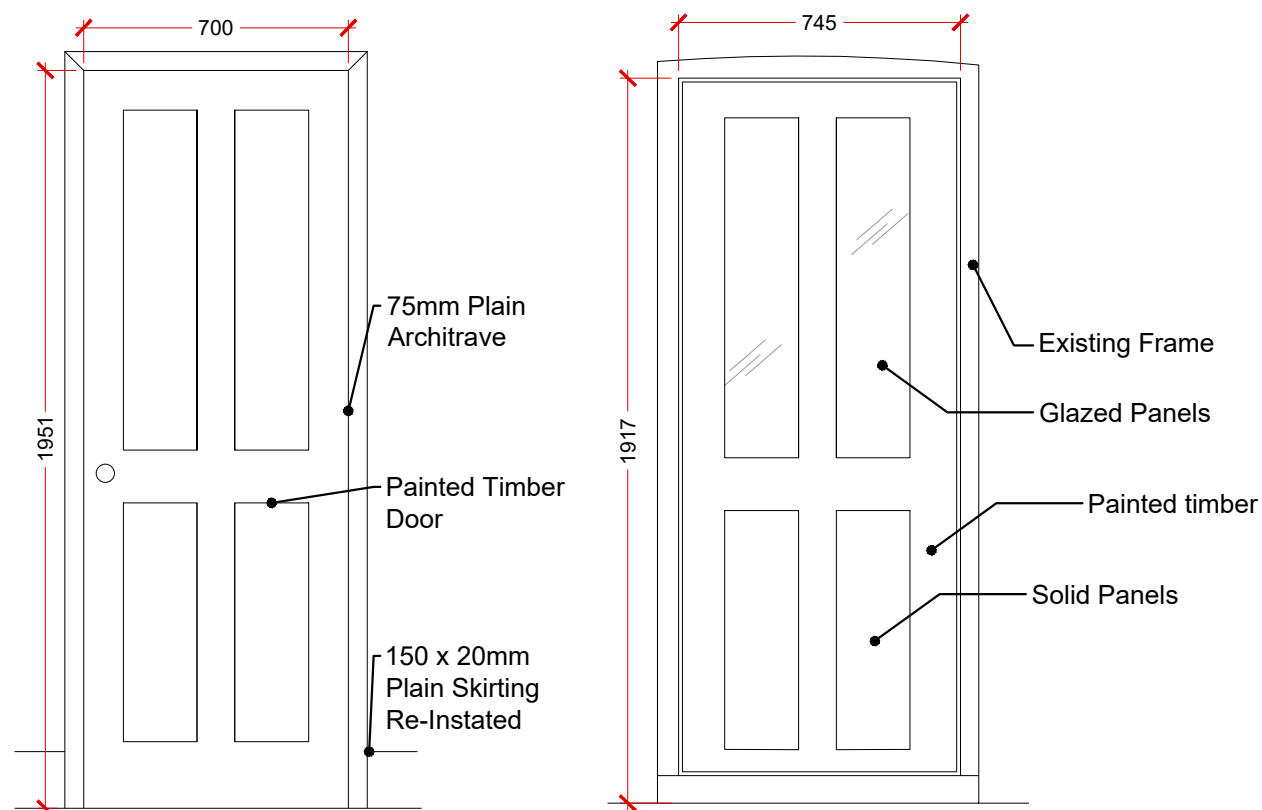


Internal Typical Door

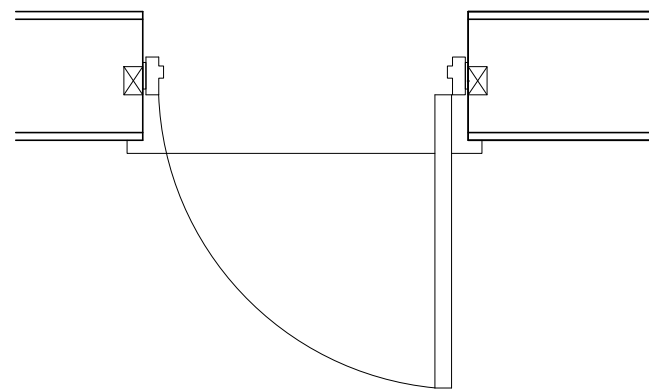

DG01  
External Back Door

## 1 Door Types

1:20

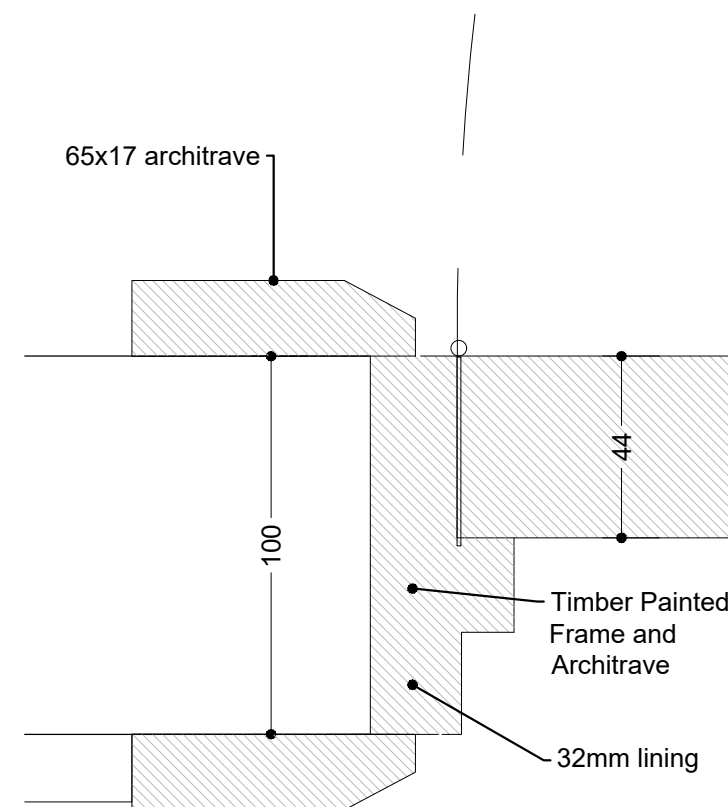



## 2 Architrave Detail

1:2

All dimensions to be checked on site prior to construction or manufacture.  
Do not scale from this drawing.  
Refer also to written specification of works where applicable.  
Any discrepancies to be verified with Architects prior to commencement of works.

This drawing is the property of DRY Architects Limited. They reserve copyright, and the drawing issued on the condition that it is not retained by any unauthorised person.  
It may not be reproduced or disclosed, either wholly or in part without written consent from DRY Architects Limited.

P1	POCKET DOOR REMOVED	03.12.21
P2	CHANGES TO GLAZED DOOR, NOTES ADDED TO ARCHITRAVE DETAIL	03.02.22

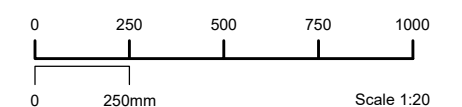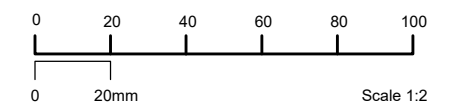

**PLANNING**

**DRY ARCHITECTS**

PROJECT: 15 COLVILLE PLACE, LONDON W1T 2BN

PROPOSED REFURBISHMENT AND EXTENSION

CLIENT: TRIPYRAMID

DRAWING: DOOR DETAILS

DATE: August 2021

SCALE: as shown @ A3

DWG. NO: 5308-019

REVISION: P2

CHARTERED ARCHITECTS

ADDRESS: 48 Charlotte Street, London, W1T2NS

TEL: 0207 221 6161 FAX: 0207 243 6134

EMAIL: info@dryarchitects.co.uk WEB: www.dryarchitects.co.uk