




1 No. 11 North East Elevation - Proposed  
1:50

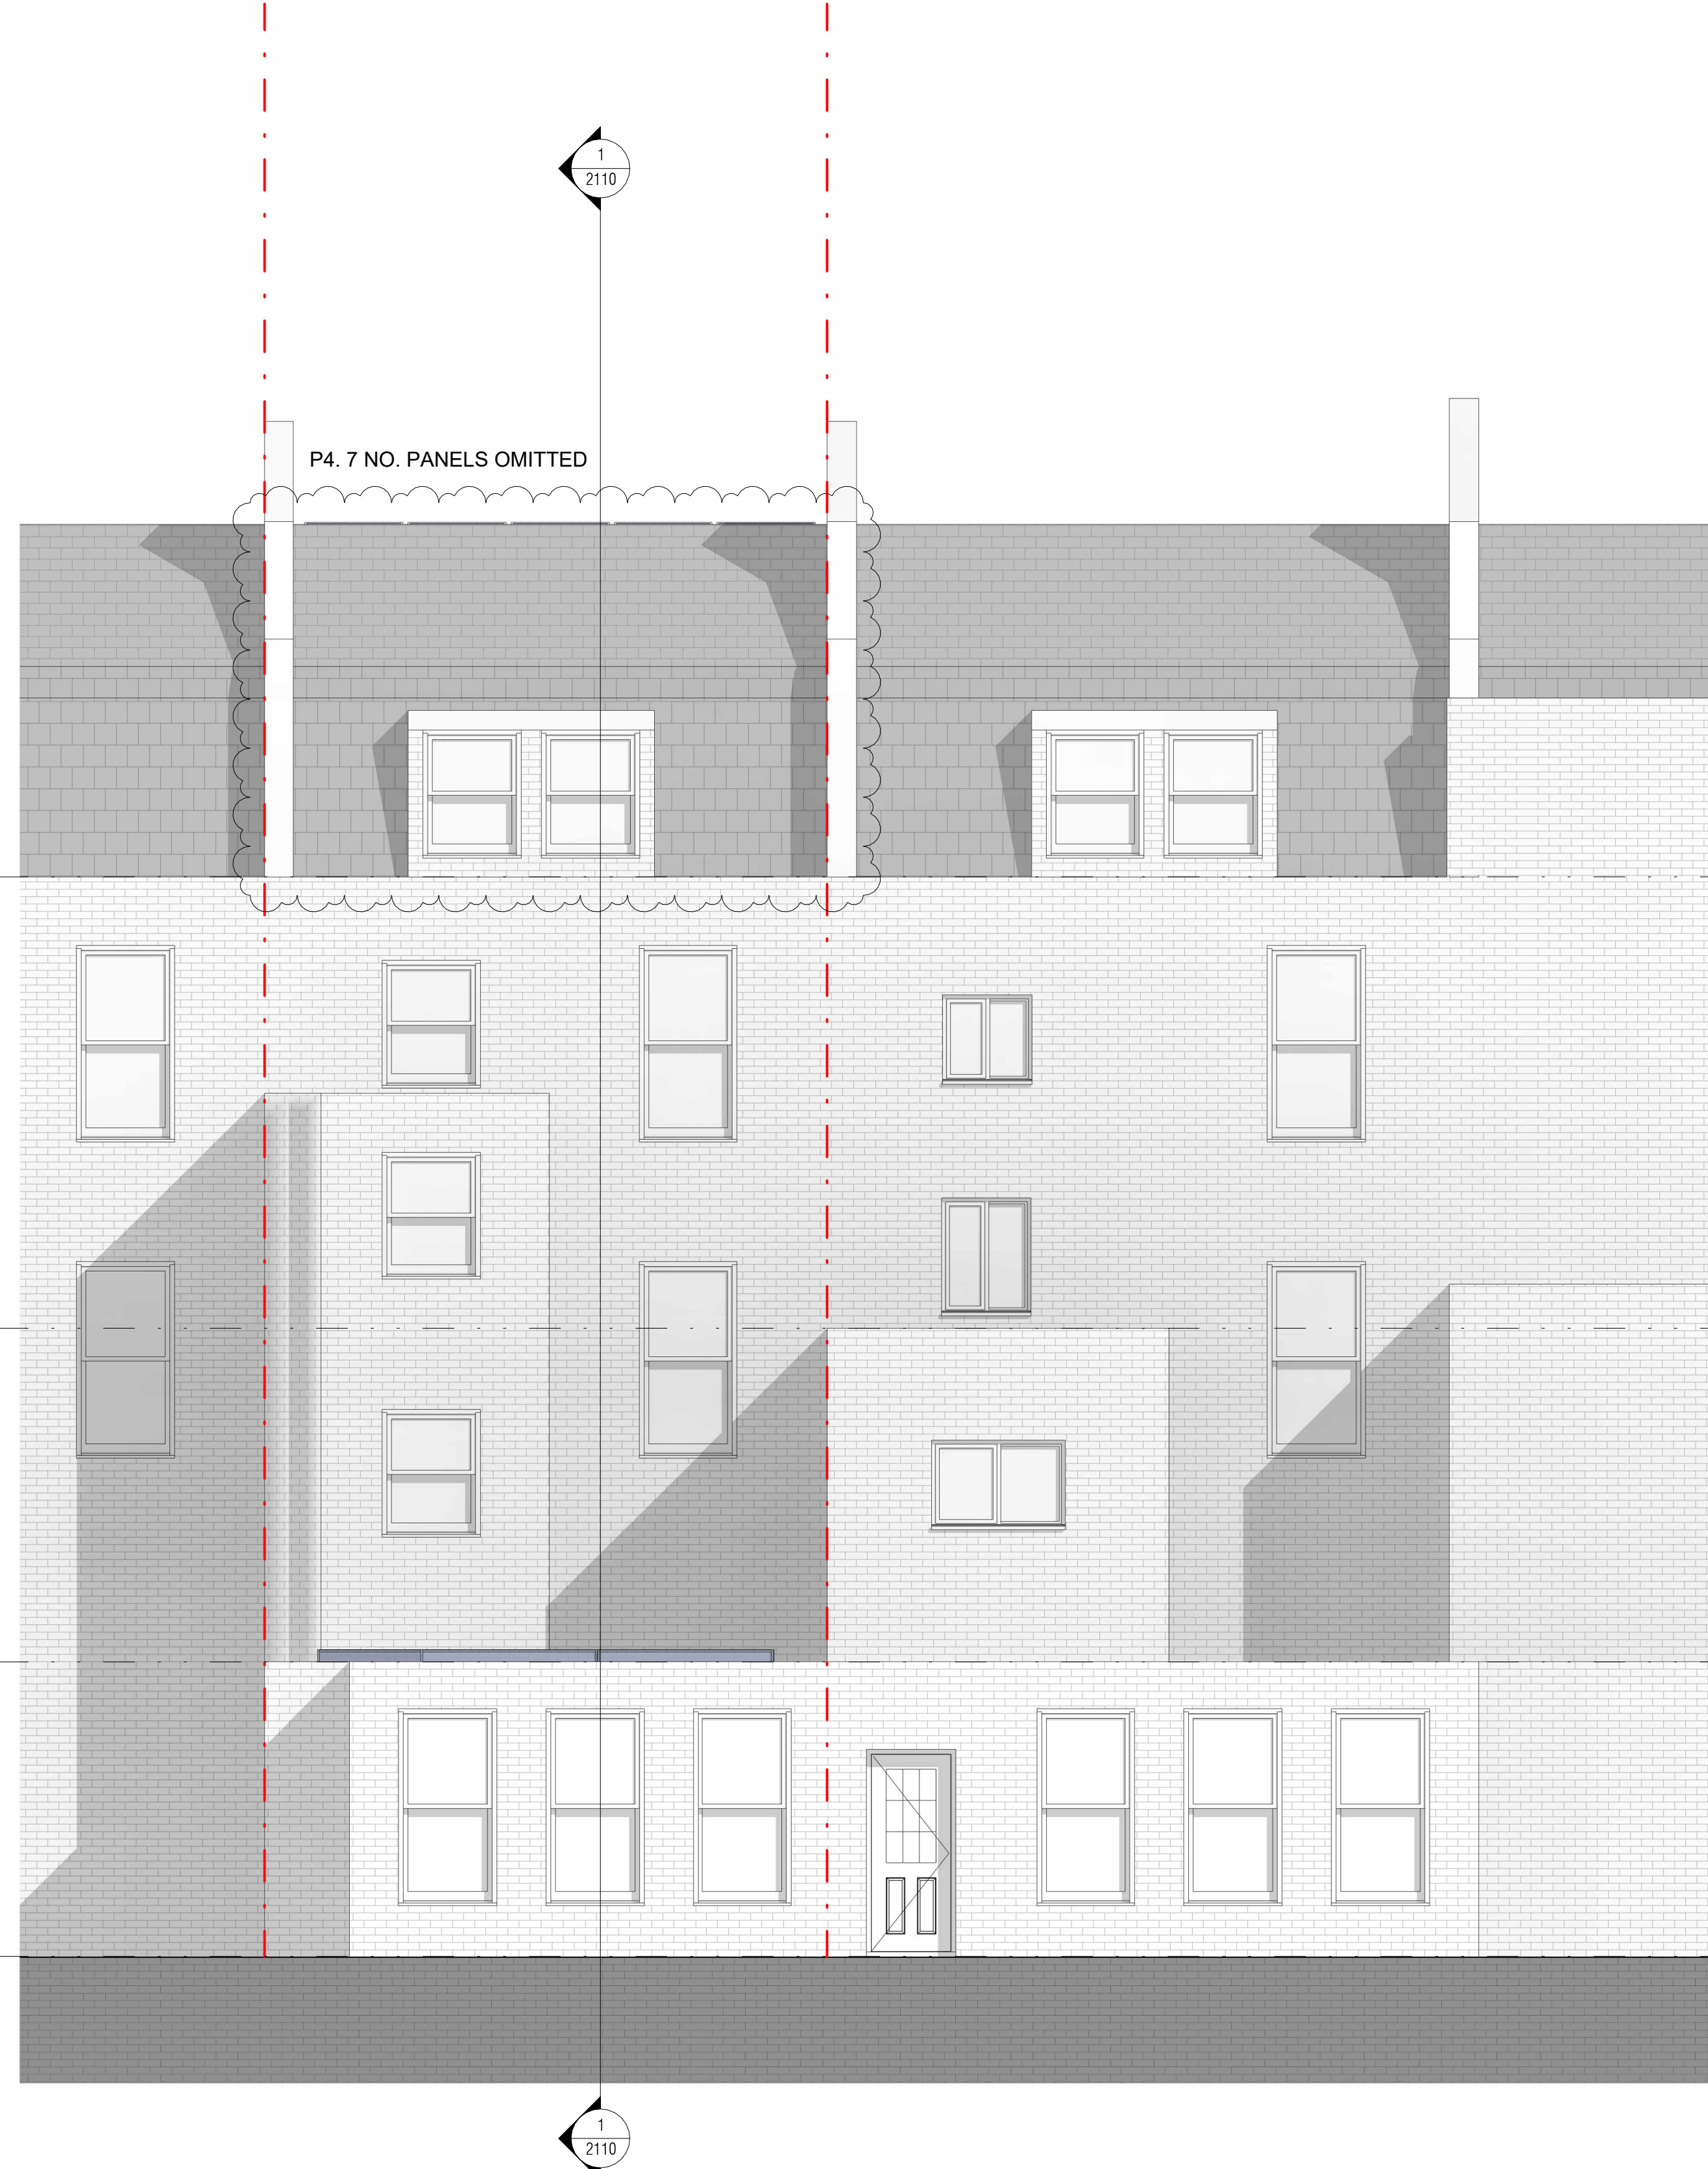

2 No. 11 South West Elevation - Proposed  
1:50

Drawing Reference:		Drawing Status:		Rev		Date		Note		CHKD	
2109-HOST-ZZ-XX-DR-A-3110		P4 Revision		P1		29.11.2021		COORDINATION		JG	
Scale @A1: 1 : 50		Issue Date:		P2		10.12.2021		DRAFT PLANNING		JG	
Drawn By: JG   Checked By: JG		11.03.2022		P3		20.01.2022		PLANNING		JG	
Project Title:		Client:		P4		11.03.2022		PLANNING REVISED		JG	
2109 - Doughty Street		Doughty Street Chambers									

Notes:

GENERAL NOTES:  
Dimensions, areas and levels where given are only approximate and subject to site survey. All dimensions are to be checked on site. Any discrepancies or variations are to be reported to the architect before work commences.  
Electronic data / drawings are issued as "read only" and should not be interrogated for measurement. All dimensions and levels should be read, only from those values stated in text, on the drawing. DO NOT SCALE OFF THIS DRAWING

PROJECT SPECIFIC NOTES:

- The locations of the panels are indicative for planning purposes only. A detailed methodology for their installation and maintenance is to be undertaken by the contractor prior to any installation taken place.
- The roofscape of the buildings is drawn accurately however windows and other details may differ marginally from those on site as a full measured survey of the buildings has not been undertaken.



host

www.host-architecture.co.uk  
info@host-architecture.co.uk