

Existing Lower Ground Floor Plan

Consented Lower Ground Floor Plan - no change Approved Ref: 2021/3607/P - not yet built

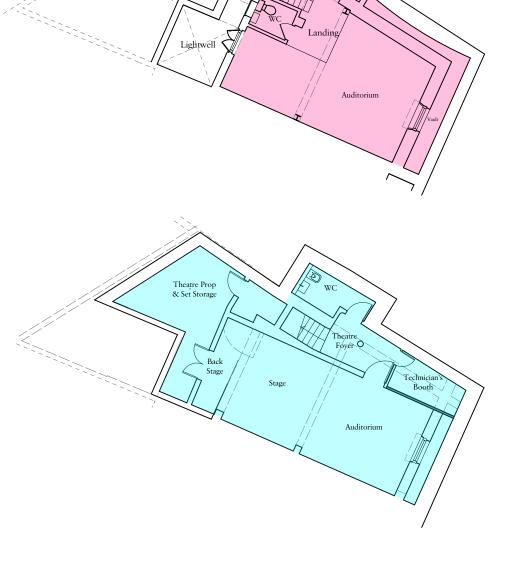

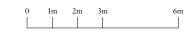

Scale Bar



North Arrow

Charlton Brown Architecture & Interiors

The Belvedere, 2 Back Lane, Hampstead, London, NW3 1HL

Telephone +44(0)20 7794 1234 Email office@charltonbrown office@charltonbrown.com www.charltonbrown.com

Zina Drouche & Dylan McNeil

Project

49 Willow Road, NW3 1TS

Drawing Title

Lower Ground Floor Comparison

Drawn Checked 12/02/2022 SjM

1:75

Planning

Project Number Drawing Number P5-PL-00-099


Existing Ground Floor Plan

Consented Ground Floor Plan Approved Ref: 2021/3607/P - not yet built

Proposed Ground Floor Plan

Internal changes and modifications from previous consent granted December 2021:

- 01. Revised staircase layout to improve fire safety and escape route from basement NO IMPACT TO EXTERNAL FACADE
- 02. Re-located Kitchen still at the back of building NO IMPACT TO EXTERNAL FACADE
- 03. Re-located Disabled WC, Cloakroom, Bin and Buggy Store NO IMPACT TO EXTERNAL FACADE

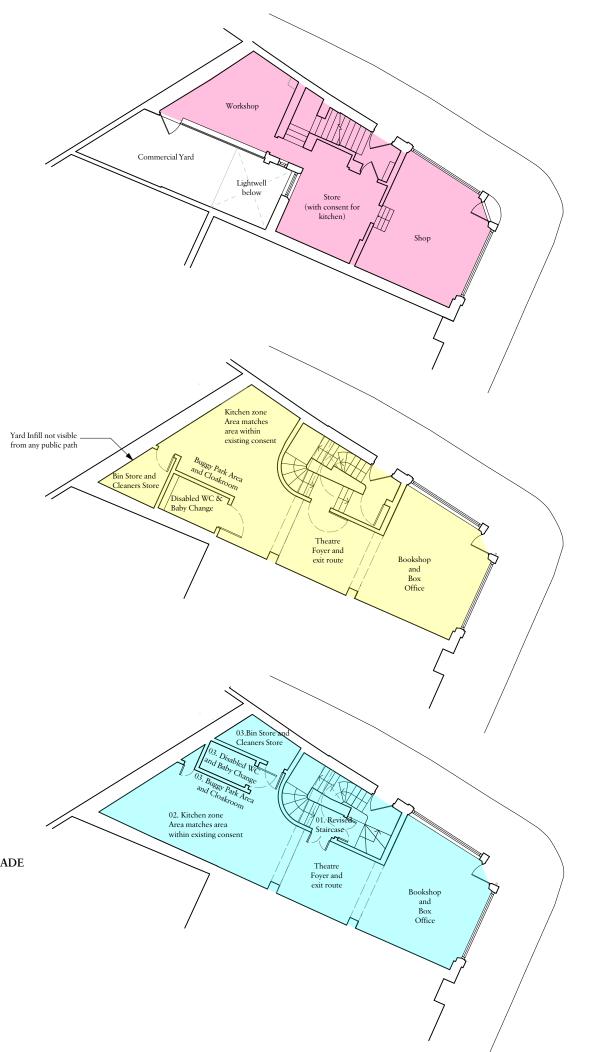



Scale Bar



North Arrow

Charlton Brown Architecture & Interiors

The Belvedere, 2 Back Lane, Hampstead, London, NW3 1HL

Telephone +44(0)20 7794 1234
Email office@charltonbrown office@charltonbrown.com www.charltonbrown.com

Zina Drouche & Dylan McNeil

Project

49 Willow Road, NW3 1TS

Drawing Title

Ground Floor Comparison

Drawn Checked 12/02/2022 SjM 1:75

Planning Drawing Number

Project Number 1822 P5-PL-00-100 Existing First Floor Plan


Consented First Floor Plan
Approved Ref: 2021/3607/P - not yet built

Proposed First Floor Plan


Internal changes and modifications from previous consent granted December 2021:

01. Relocate staircase to rationalise structure and plans - NO IMPACT TO EXTERNAL FACADE

02. Relocate WC and door to rationalise floor plans - NO IMPACT TO EXTERNAL FACADE

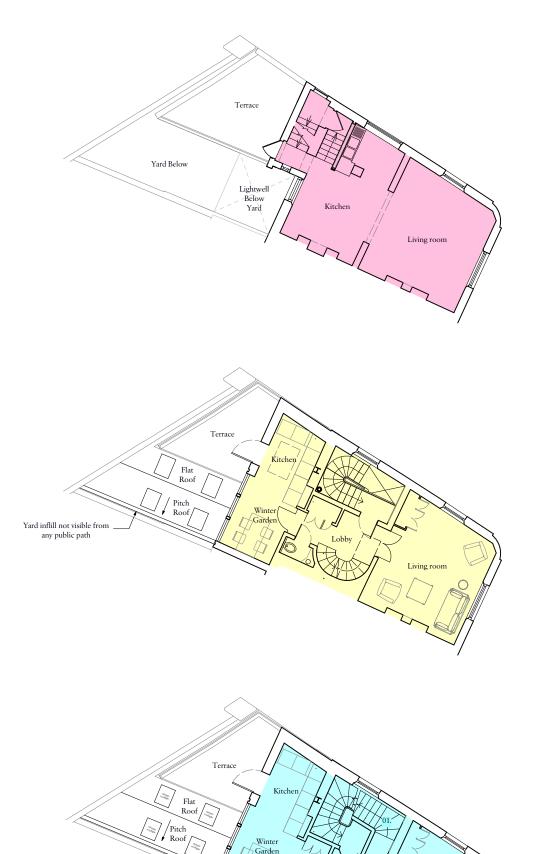



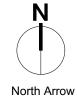

Rev Date

Details

Charlton Brown Architecture & Interiors

The Belvedere, 2 Back Lane, Hampstead, London, NW3 1HL

Telephone +44(0)20 7794 1234
Email office@charltonbrown.com
Website www.charltonbrown.com

Client

Zina Drouche & Dylan McNeil

Project

49 Willow Road, NW3 1TS

Drawing Title

First Floor Comparison

 Date
 Drawn
 Checked

 12/02/2022
 SjM
 DB

 Scale
 1.75


1:75

Issue Status

Planning
Project Number
1822

Drawing Number Revise P5-PL-00-101

Existing Second Floor Plan

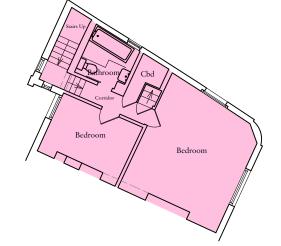


Consented Second Floor Plan
Approved Ref: 2021/3607/P - not yet built




Proposed Second Floor Plan

Internal changes and modifications from previous consent granted December 2021:

- 01. Relocate staircase to rationalise structure and plans NO IMPACT TO EXTERNAL FACADE
- 02. Relocate bathroom NO IMPACT TO EXTERNAL FACADE
- 03. A new single bedroom NO IMPACT TO EXTERNAL FACADE

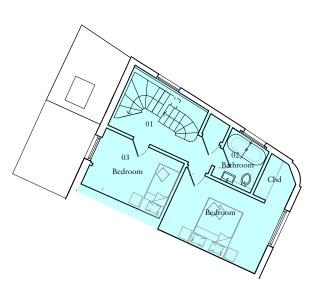

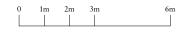

Scale Bar



North Arrow

Rev Date

Details

Charlton Brown Architecture & Interiors

The Belvedere, 2 Back Lane, Hampstead, London, NW3 1HL

Telephone +44(0)20 7794 1234
Email office@charltonbrown.com
Website www.charltonbrown.com

Client

Zina Drouche & Dylan McNeil

Project

49 Willow Road, NW3 1TS

Drawing Title

Second Floor Comparison

 Date
 Drawn
 Checked

 12/02/2022
 SjM
 DB

 Scale
 1.75


1:75

Issue Status


Planning
Project Number
1822

Drawing Number Review P5-PL-00-102

Existing Third Floor Plan

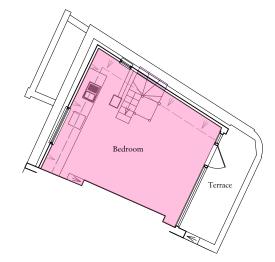


Consented Third Floor Plan Approved Ref: 2021/3607/P - not yet built

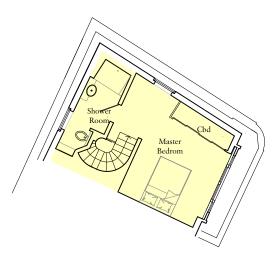


Proposed Third Floor Plan

Internal changes and modifications from previous consent granted December 2021:

- 01. Relocate staircase to rationalise structure and plans NO IMPACT TO EXTERNAL FACADE
- 02. Relocate bathroom NO IMPACT TO EXTERNAL FACADE
- 03. Align window with entrance door

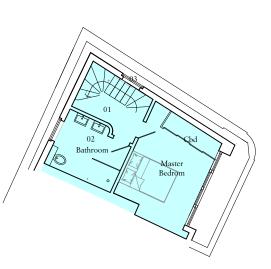

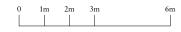

Scale Bar



Charlton Brown Architecture & Interiors

The Belvedere, 2 Back Lane, Hampstead, London, NW3 1HL

Telephone +44(0)20 7794 1234 Email office@charltonbrown office@charltonbrown.com www.charltonbrown.com

Zina Drouche & Dylan McNeil

Project

49 Willow Road, NW3 1TS


Drawing Title


Third Floor Comparison

Drawn Checked 12/02/2022 SjM 1:75

Planning

Project Number 1822 Drawing Number P5-PL-00-103

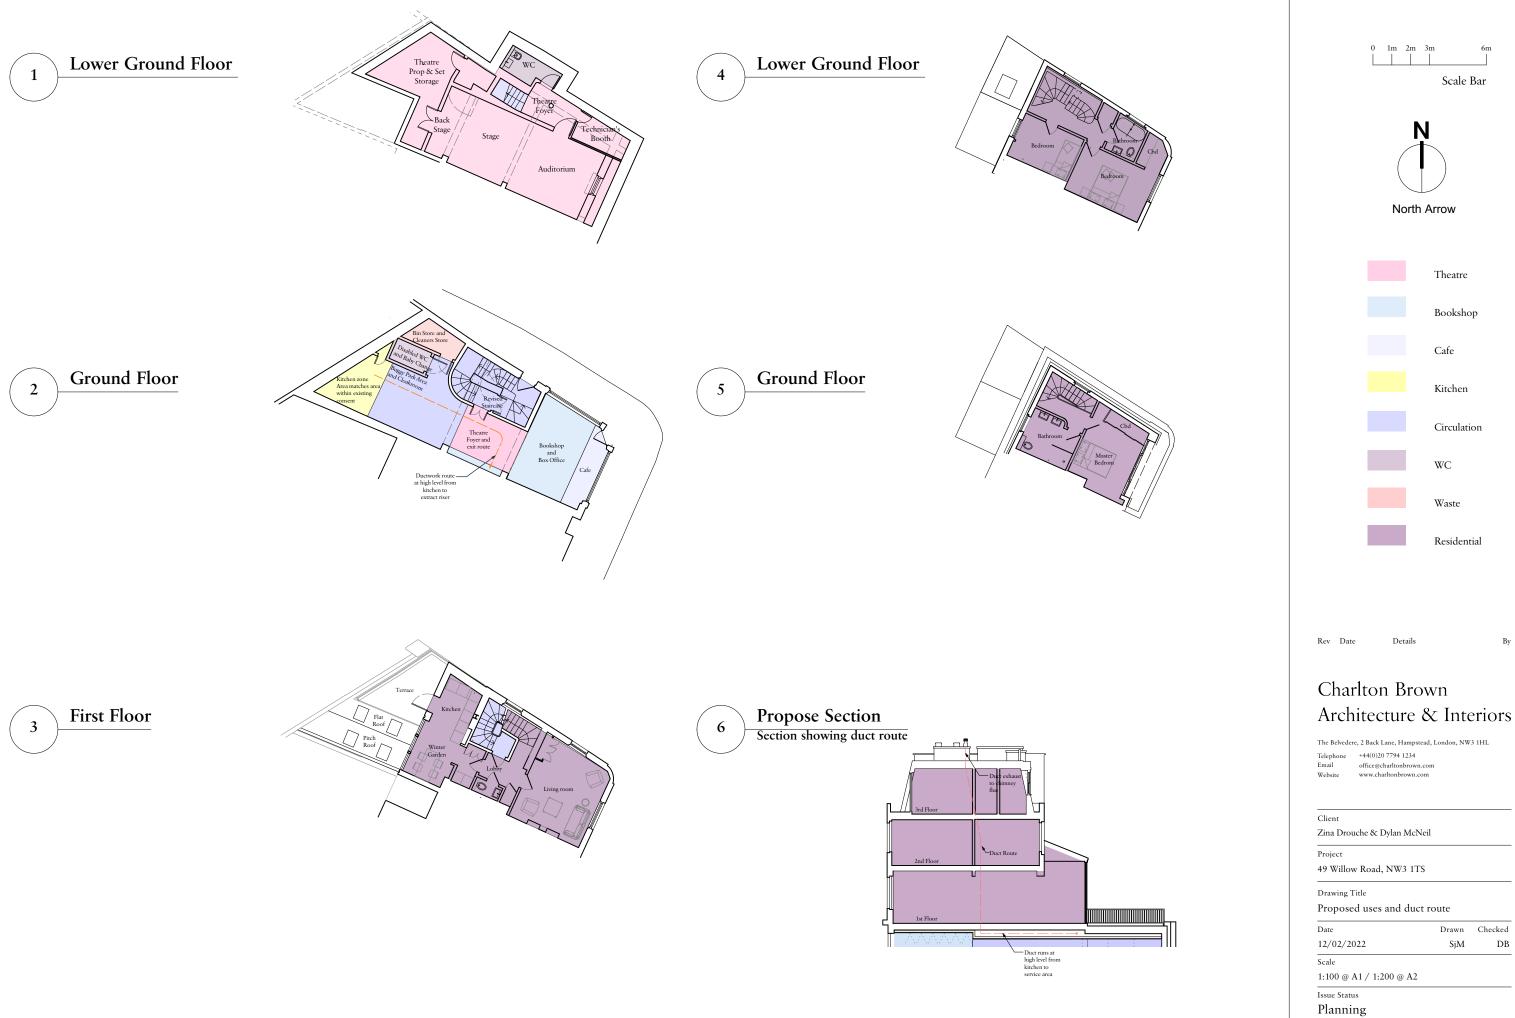

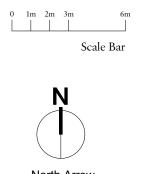



Charlton Brown

The Belvedere, 2 Back Lane, Hampstead, London, NW3 1HL

Drawn Checked SjM

Project Number Drawing Number P5-PL-00-120









Existing North East Elevation

Consented North East Elevation
Approved Ref: 2021/3607/P - not yet built

3 Proposed North East Elevation

In addition to the remodelling of the elevations attained in the previous consents, the following changes are noted:

01. Mansard level dormer relocated to align with ground floor entrance door

Charlton Brown
Architecture & Interiors

The Belvedere, 2 Back Lane, Hampstead, London, NW3 1HL

Telephone +44(0)20 7794 1234
Email office@charltonbrown.com
Website www.charltonbrown.com

Client

Zina Drouche & Dylan McNeil

Project

49 Willow Road, NW3 1TS

Drawing Title

North East Elevation

 Date
 Drawn
 Checked


 12/02/2022
 SjM
 DB

 Scale
 1:75

Issue Status

Planning

Project Number Drawing Number F P5-PL-00-300

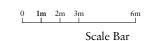





Existing North East Elevation

Consented North East Elevation- no change Approved Ref: 2021/3607/P - not yet built

Charlton Brown Architecture & Interiors

The Belvedere, 2 Back Lane, Hampstead, London, NW3 1HL

Telephone +44(0)20 7794 1234 Email office@charltonbrown office@charltonbrown.com www.charltonbrown.com

Rev Date

Zina Drouche & Dylan McNeil

Project

49 Willow Road, NW3 1TS

Drawing Title

South East Elevation


Drawn Checked 12/02/2022 SjM DB Scale


1:75


Issue Status

Planning Project Number 1822

Drawing Number P5-PL-00-301

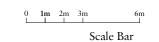

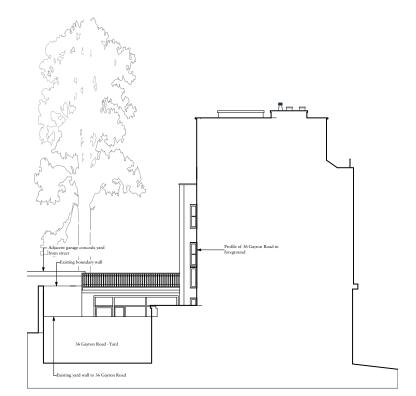

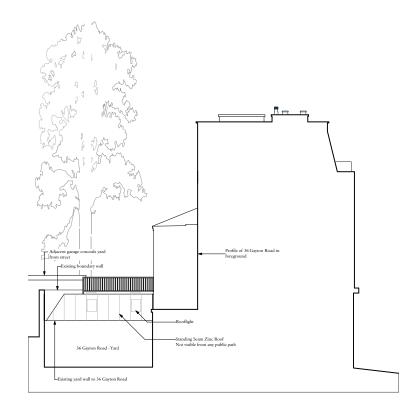

Existing South East Elevation

Consented South East Elevation - no change
Approved Ref: 2021/3607/P - not yet built

Charlton Brown
Architecture & Interiors

The Belvedere, 2 Back Lane, Hampstead, London, NW3 1HL

Telephone +44(0)20 7794 1234
Email office@charltonbrown.com
Website www.charltonbrown.com

Clien

Rev Date

Zina Drouche & Dylan McNeil

Project

49 Willow Road, NW3 1TS

Drawing Title

South East Elevation

 Date
 Drawn
 Checked

 12/02/2022
 SjM
 DB

 Scale
 1.75

1:75

Issue Status

Planning

Project Number Drawing Number Revision P5-PL-00-302







Existing North West Elevation

Consented North West Elevation - No Change Approved Ref: 2021/3607/P - not yet built

Charlton Brown Architecture & Interiors

The Belvedere, 2 Back Lane, Hampstead, London, NW3 1HL

Telephone +44(0)20 7794 1234 Email office@charltonbrown office@charltonbrown.com www.charltonbrown.com

Rev Date

Zina Drouche & Dylan McNeil

Project

49 Willow Road, NW3 1TS

Drawing Title

North West Elevation


Drawn Checked 12/02/2022 SjM DB Scale

1:75

Issue Status

Planning

Project Number 1822 Drawing Number P5-PL-00-303

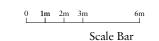



Consented North West Elevation from the Yard Approved Ref: 2021/3607/P - not yet built

Proposed North West Elevation from the Yard

In addition to the remodeling of the elevations attained in the previous consents, the following changes are noted:

01. Internal partition changes

Charlton Brown

Architecture & Interiors The Belvedere, 2 Back Lane, Hampstead, London, NW3 1HL

Telephone +44(0)20 7794 1234 Email office@charltonbrown office@charltonbrown.com www.charltonbrown.com

Client

Zina Drouche & Dylan McNeil

Project

49 Willow Road, NW3 1TS


Drawing Title

North West Elevation from the Yard

Drawn Checked SjM 12/02/2022 DB Scale 1:75

Planning Project Number Drawing Number P5-PL-00-304



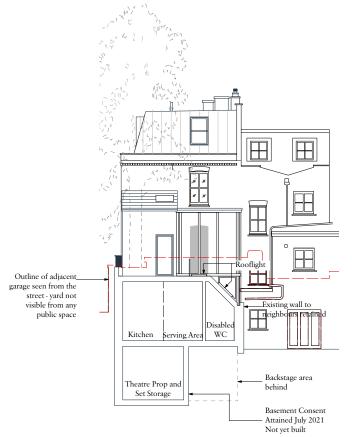

Existing North West Elevation from the Yard