


Proposed Rear Elevation (North East) SCALE 1:50@A3

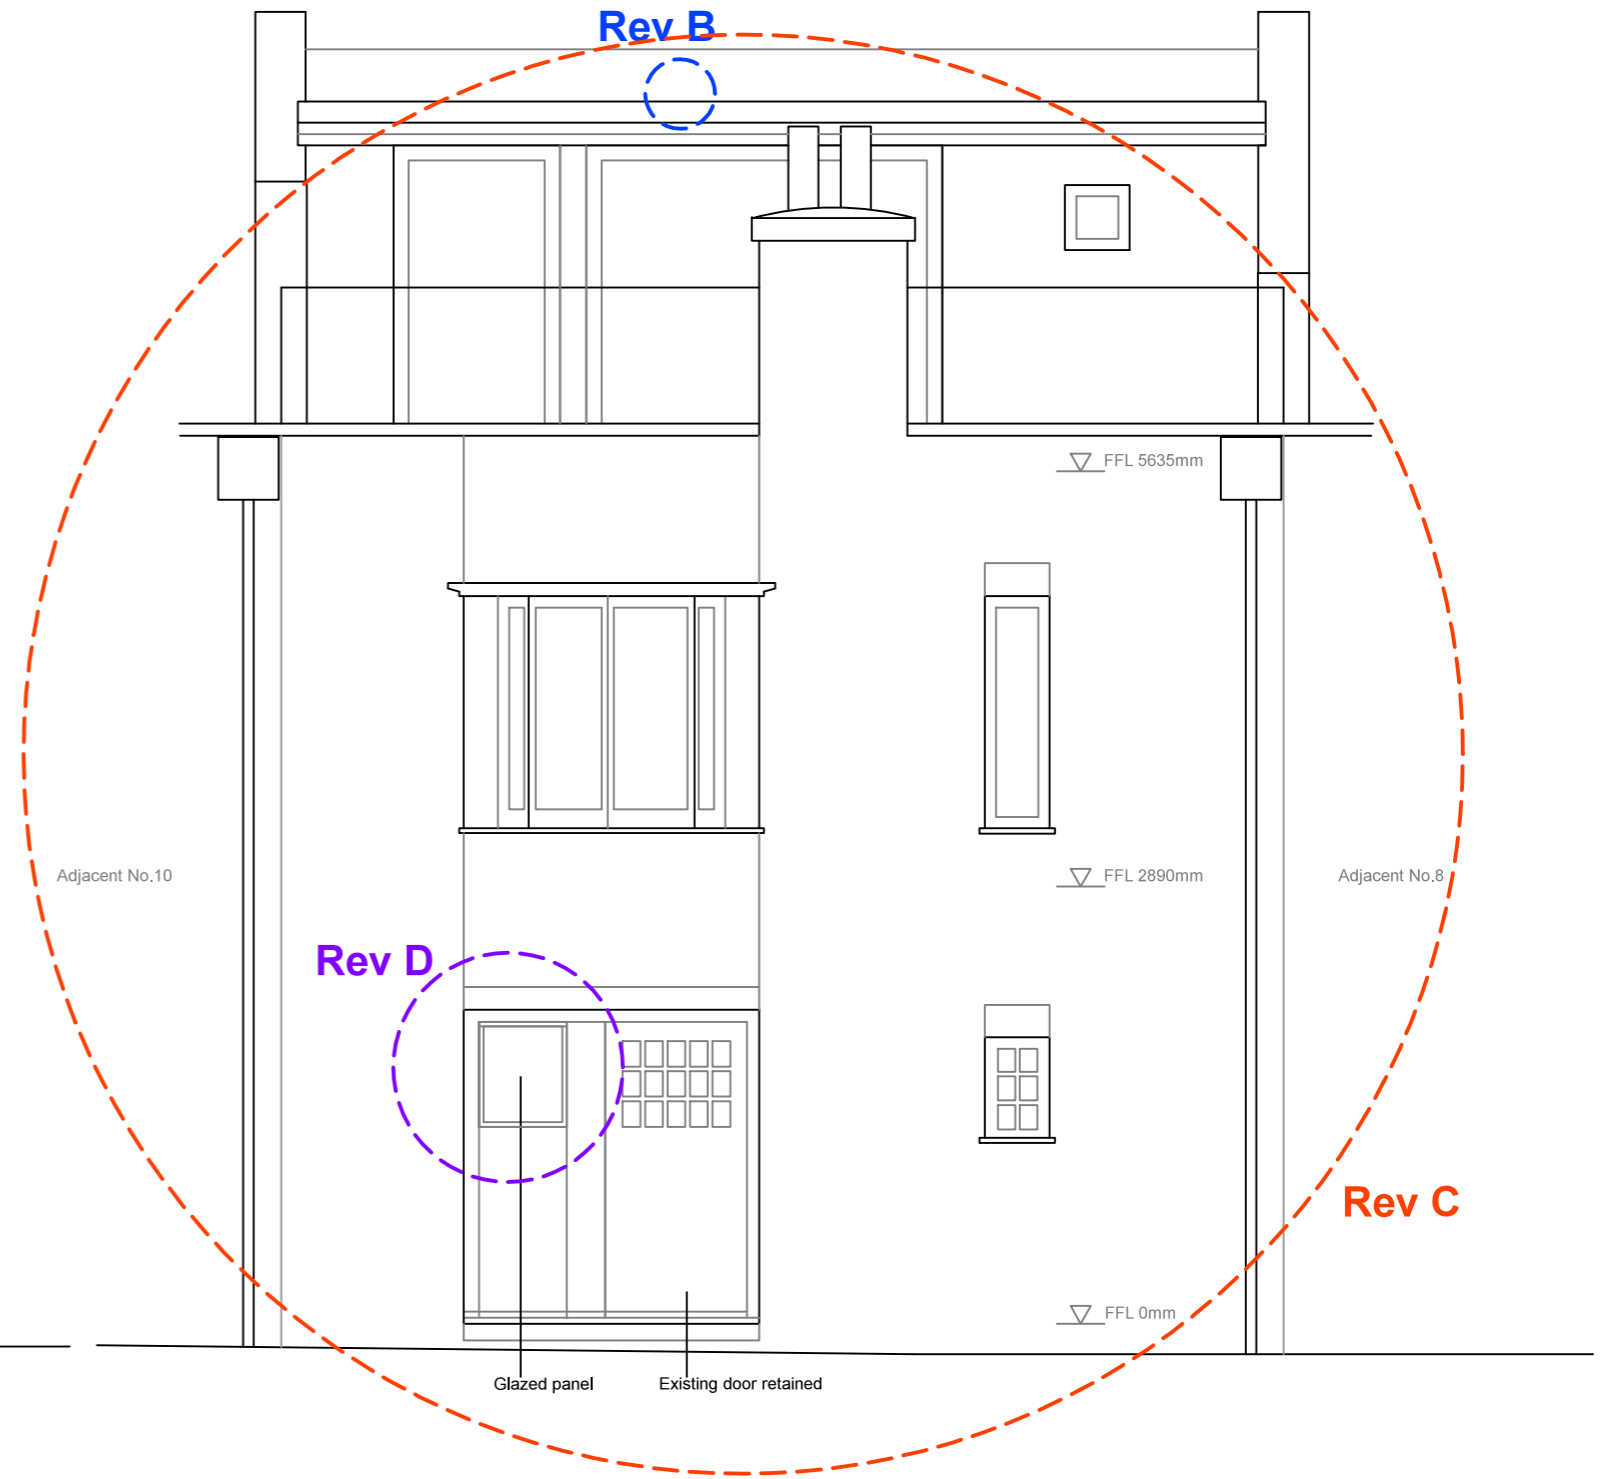

Proposed Front Elevation (South West) SCALE 1:50@A3

Rev A:

Study/Summer Living room on second floor: area reduced-same size as existing, glazed door to rear, Shower room size adjusted to connect with Study room, Existing roof retained.

Rev B:

PV panels removed

Rev C:

Front Elevation retained as existing, only replacing the existing store door at Ground floor with a window -same opening-

Rev D:

Glazed panel adjacent to front door

DO NOT SCALE THIS DRAWING EXCEPT FOR PLANNING PURPOSES © COPYRIGHT UNDER THE PROVISIONS OF THE COPYRIGHT ACT 1988. THE COPYRIGHT OF THIS DRAWING AND THE WORK CONTAINED THEREIN REMAINS THE PROPERTY OF THE DESIGNER, AND MAY NOT BE REPRODUCED IN ANY FORM WHATSOEVER WITHOUT PRIOR WRITTEN CONSENT. FIGURED DIMENSIONS ARE TO BE USED IN PREFERENCE TO SCALED SIZES AND ALL DIMENSIONS MUST BE CHECKED ON SITE BY THE CONTRACTOR BEFORE COMMENCING WORK. NO DEVIATION FROM THIS DRAWING WILL BE PERMITTED WITHOUT THE PRIOR CONSENT OF THE DESIGNER

toni moses design 47 High Street, Hinxton, Saffron Walden, CB10 1QY t + f 01799530064 e toni@tonimosesdesign.com	TITLE Proposed Elevations	DWG NO. 307-PA-06	REV. D	DATE Mar 22	SCALE 1:50@A3
	ADDRESS 9 Doughty Mews, London, WC1N 2PG				