






Notes
 Do not scale from this drawing. Any discrepancies are to be reported to the architect immediately. All dimensions will be taken on site prior to ordering and construction.
 Copyright remains with the architect. This drawing is to be read in conjunction with the notes specification and all other relevant information. No disclosure or copies may be made without prior written permission.

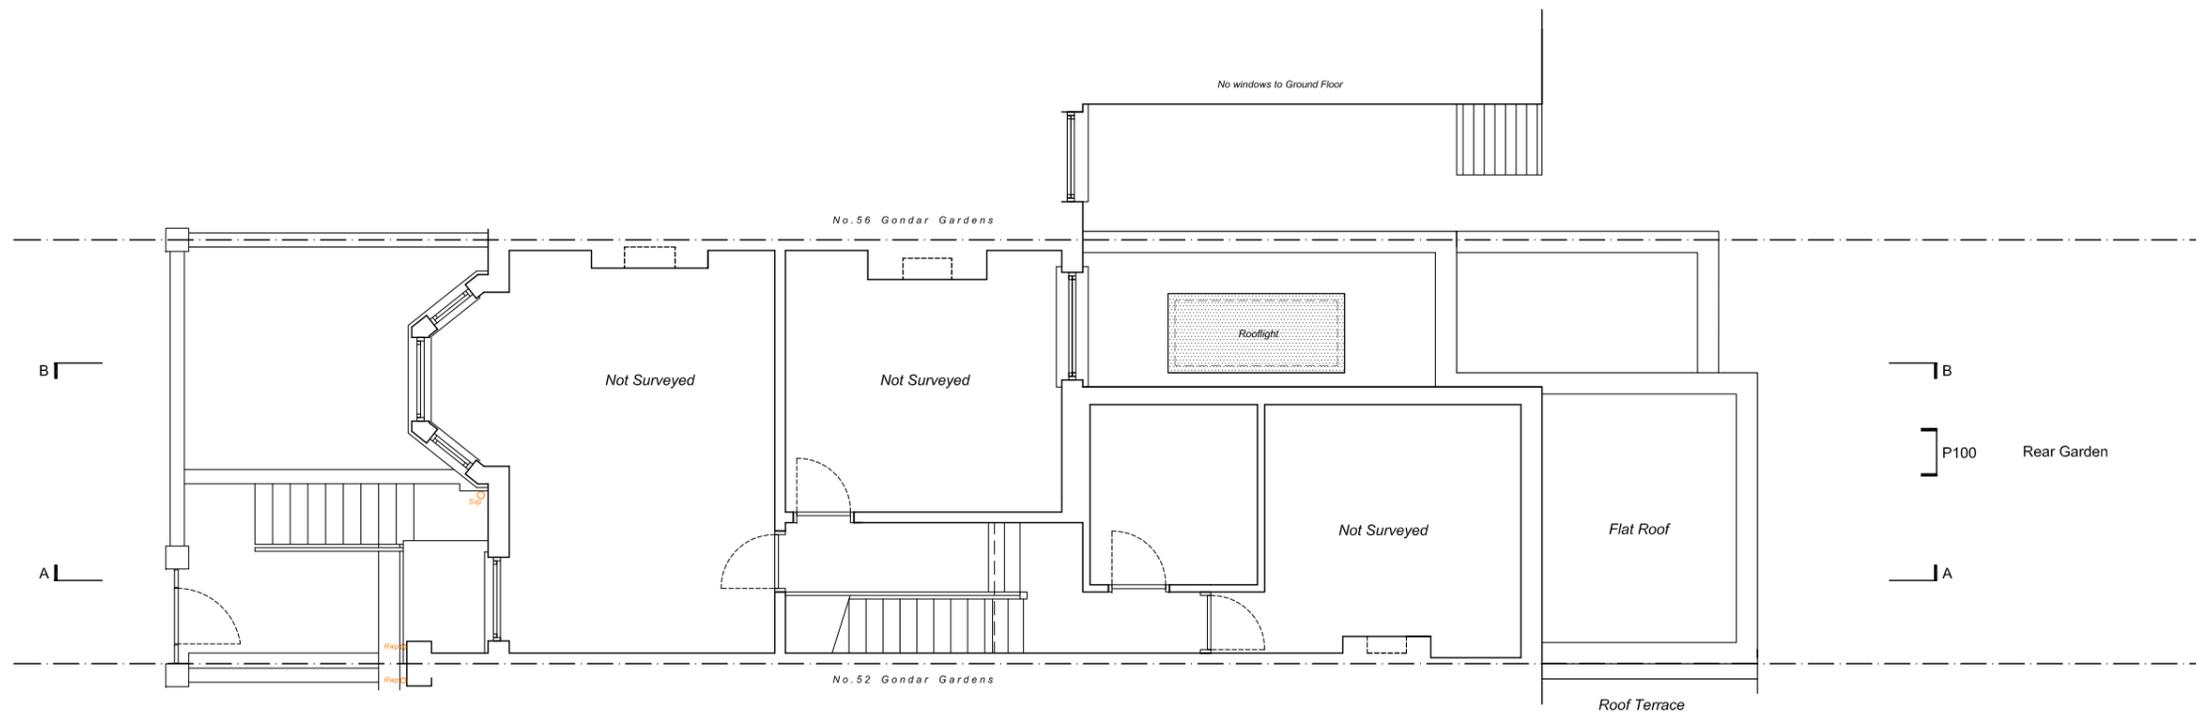

Proposed First Floor Plan

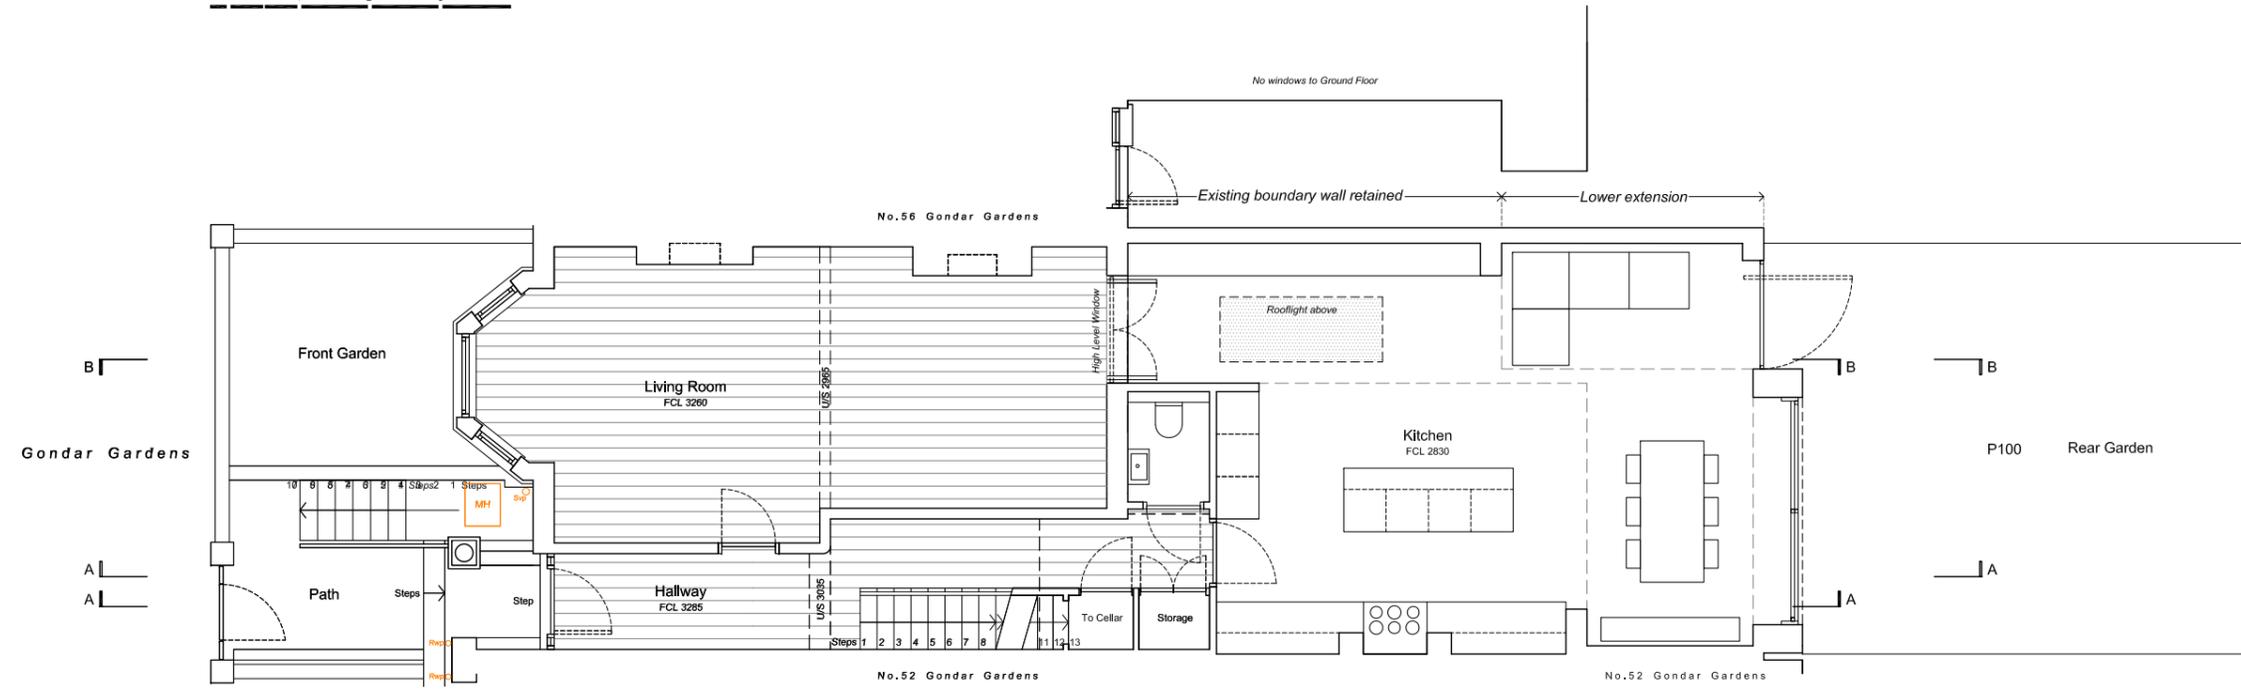

Proposed Ground Floor Plan

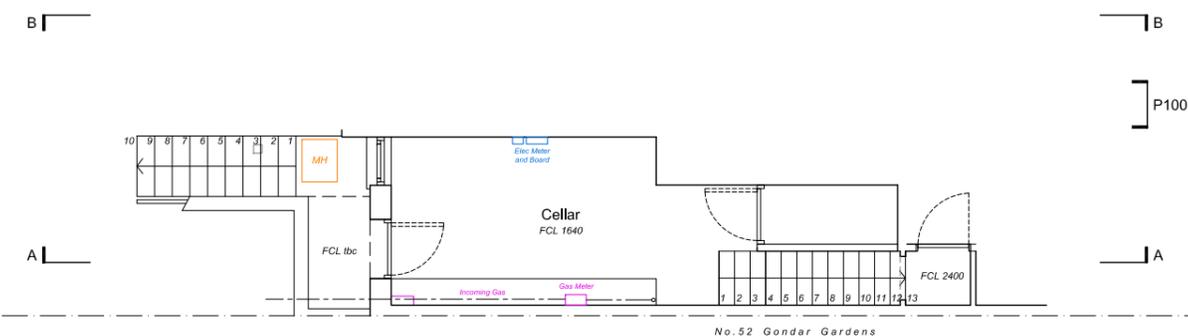

Proposed Cellar Plan

**DE
DRAFT**

Architecture | Interiors
 Cell Studios - Studio LG3
 23-27 Arcola Street
 London E8 2DJ
 0207 254 4777
 dedraft.co.uk
 @dedraftlondon

Planning Issue

Project 177
54 Gondar Gardens. NW6
 Scott Doran

Drawing No. A001
Proposed Floor Plans
 Scale 1:100 at A3 + 1:50 at A1

Drawn 22.11.21
 Grant Straghan

Revisions
 A 22.11.21 Planning issue
 B 24.02.22 Planning amendment
 C 25.04.22 Planning amendment


Notes

Do not scale from this drawing. Any discrepancies are to be reported to the architect immediately. All dimensions will be taken on site prior to ordering and construction.


Copyright remains with the architect. This drawing is to be read in conjunction with the notes specification and all other relevant information. No disclosure or copies may be made without prior written permission.

Legend

- 1. Existing side return wall
- 2. Existing fence
- 3. Profiled concrete surround
- 4. Aluminium sliding doors
- 5. Render
- 6. Single-ply membrane roof
- 7. Existing brickwork

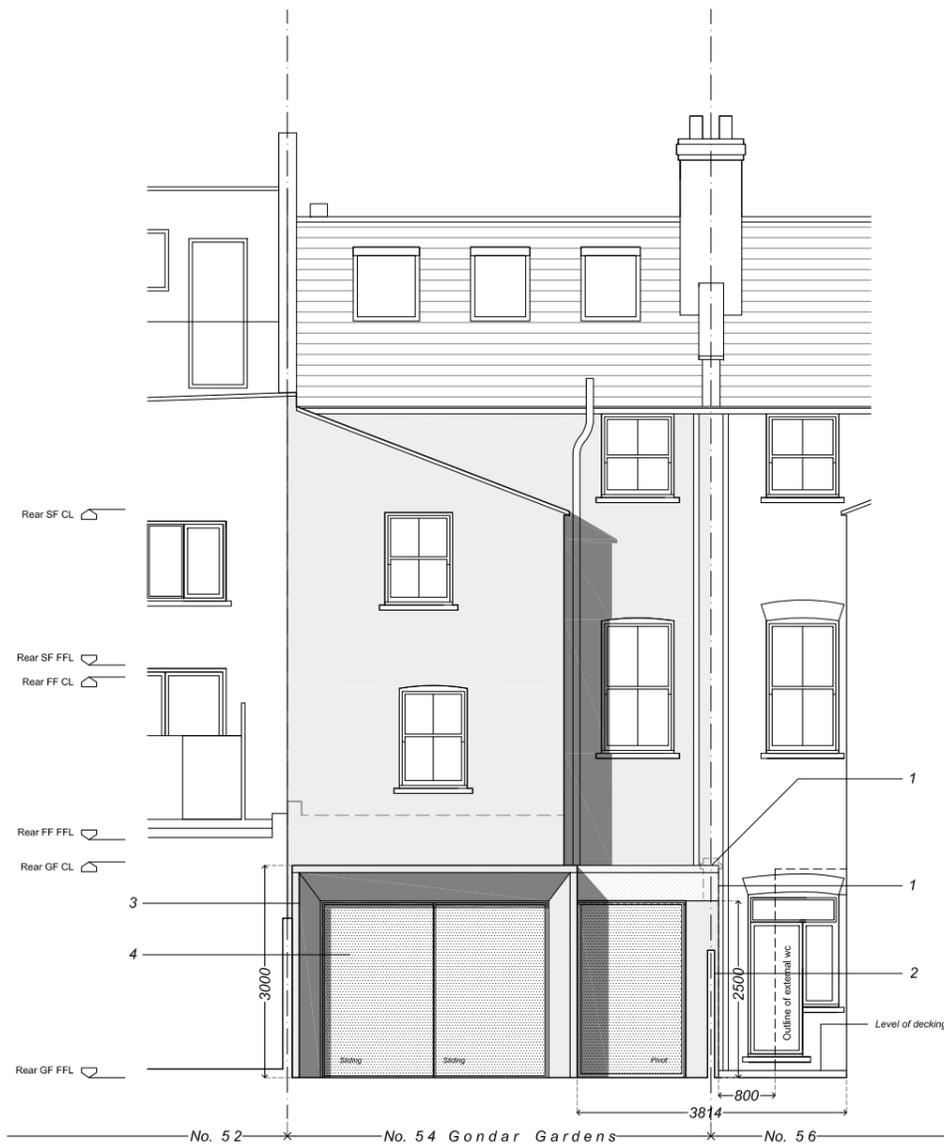

Proposed Rear Elevation

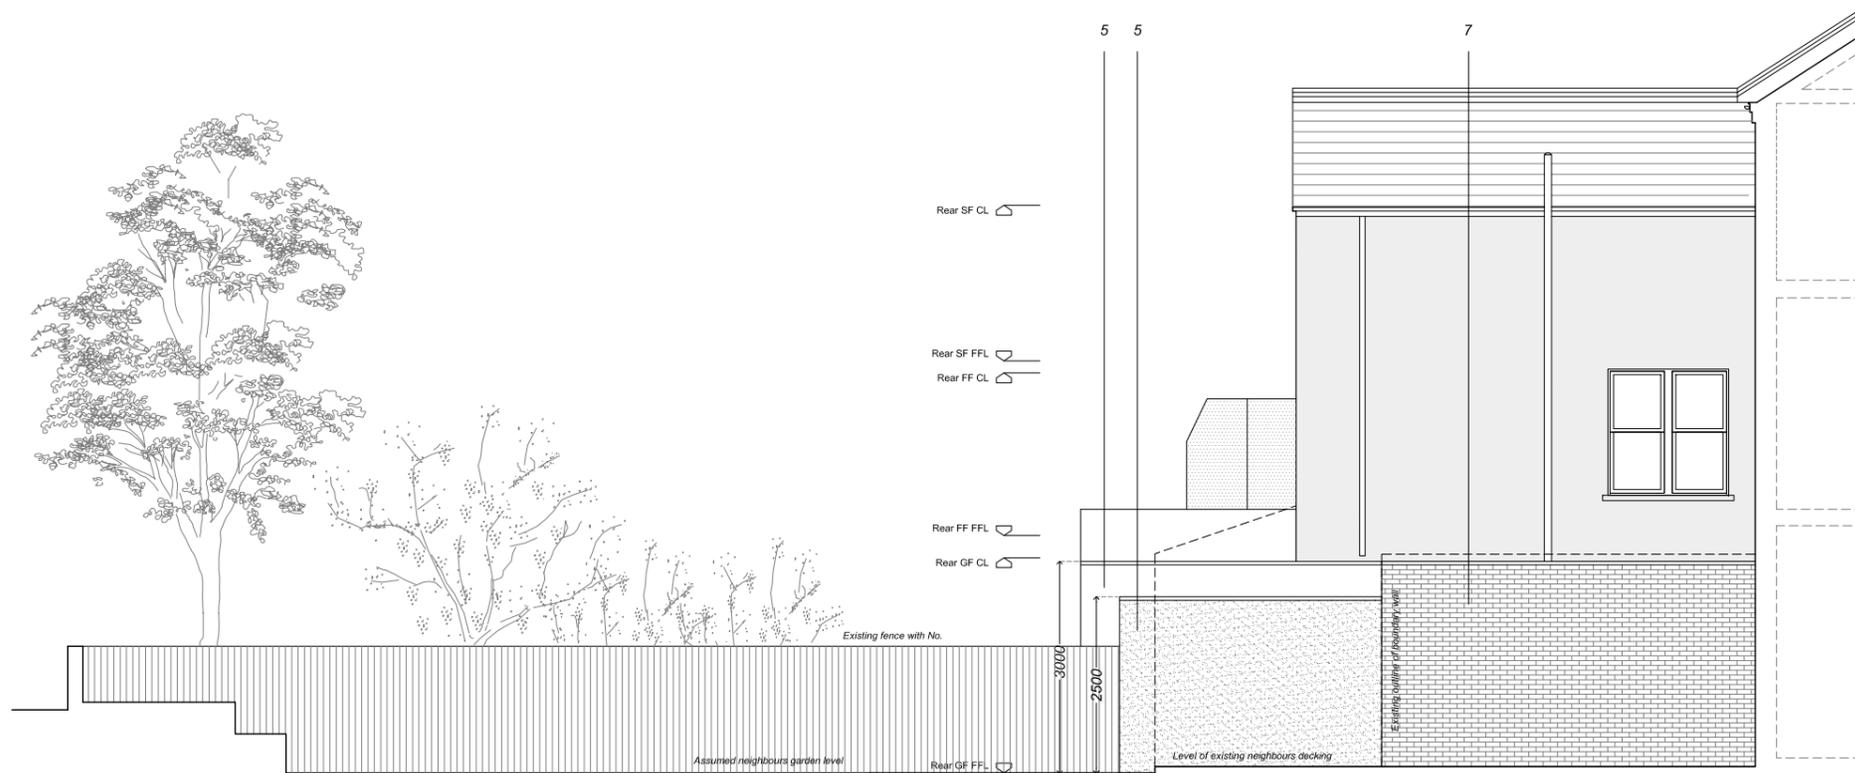

Proposed Side Elevation (extension as seen from No.56)



Architecture | Interiors
 Cell Studios - Studio LG3
 23-27 Arcola Street
 London E8 2DJ
 0207 254 4777
 dedraft.co.uk
 @dedraftlondon

Planning Issue

Project 177
54 Gondar Gardens. NW6
 Scott Doran

Drawing No. A100
Proposed Rear Elevation
 Scale 1.100 at A3 + 1.50 at A1

Drawn 22.11.21
 Grant Straghan

- Revisions**
- A 22.11.21 Planning issue
 - B 18.02.22 Draft planning amendment
 - C 24.02.22 Planning amendment
 - D 25.04.22 Planning amendment


Notes

Do not scale from this drawing. Any discrepancies are to be reported to the architect immediately. All dimensions will be taken on site prior to ordering and construction.


Copyright remains with the architect. This drawing is to be read in conjunction with the notes specification and all other relevant information. No disclosure or copies may be made without prior written permission.

Legend

1. Existing side return wall
2. Existing fence
3. Profiled concrete surround
4. Aluminium sliding doors
5. Render
6. Single-ply membrane roof
7. Existing brickwork

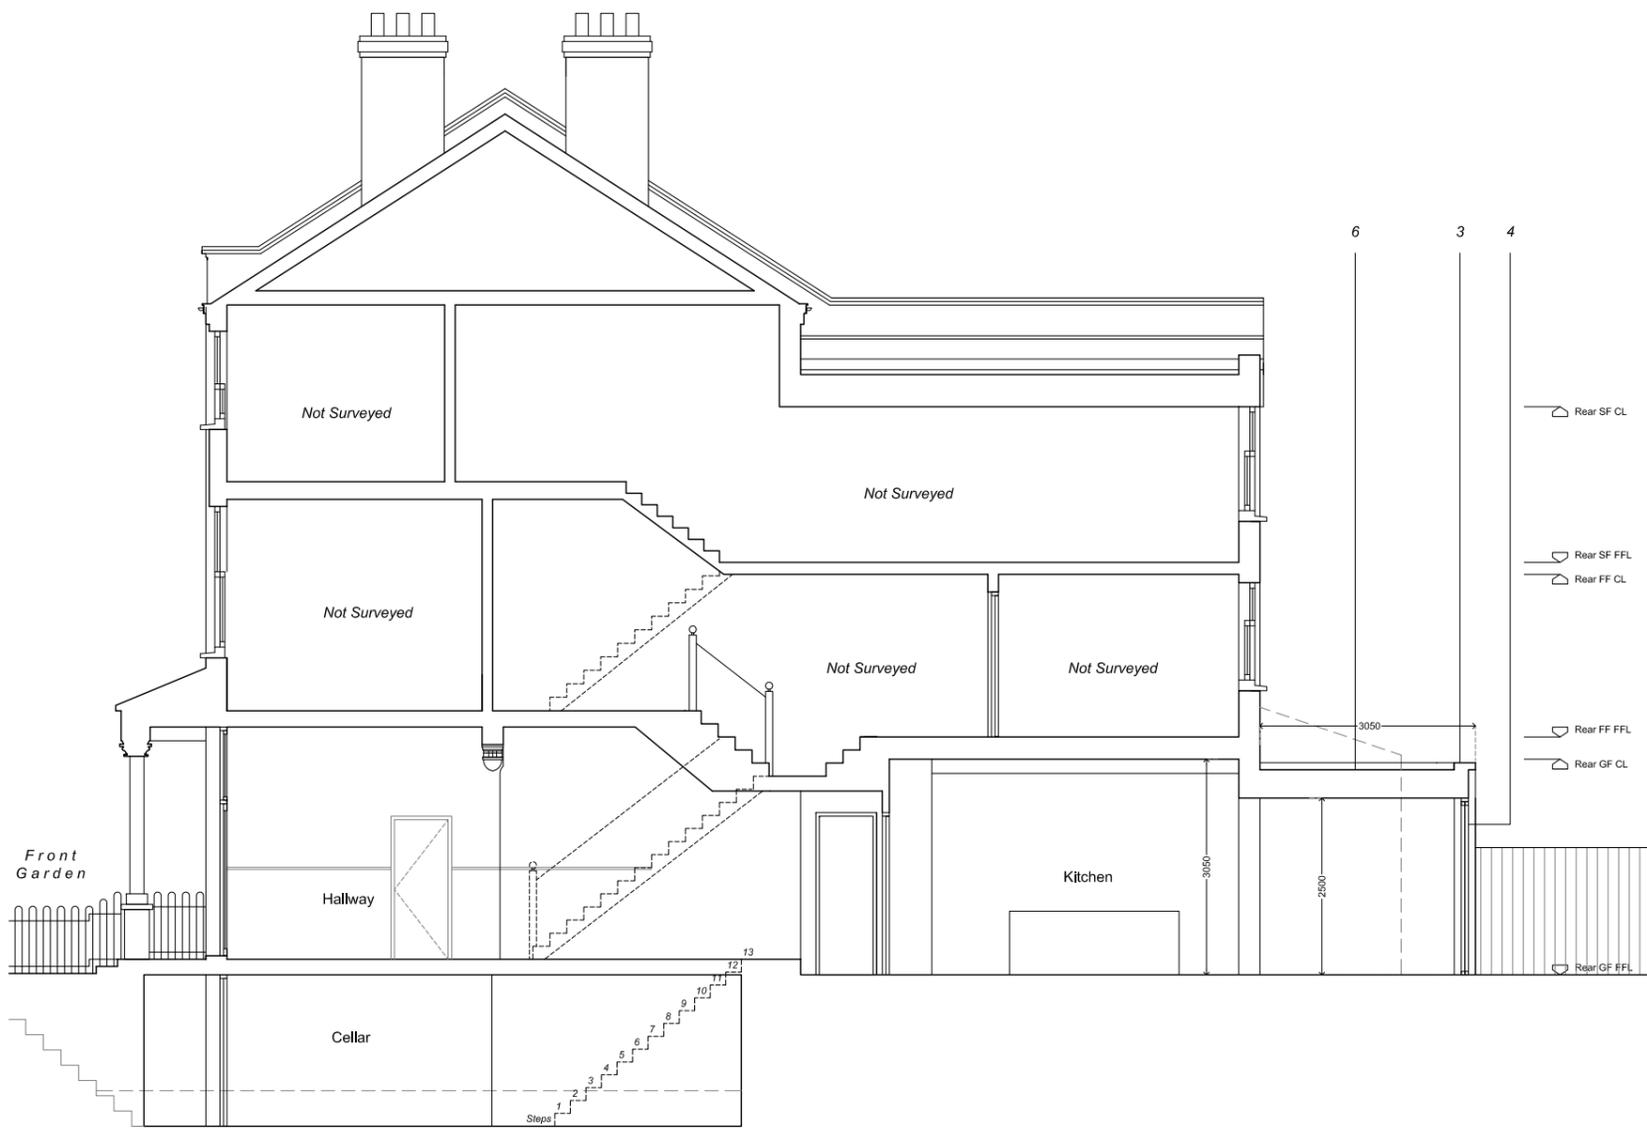

Proposed Section A

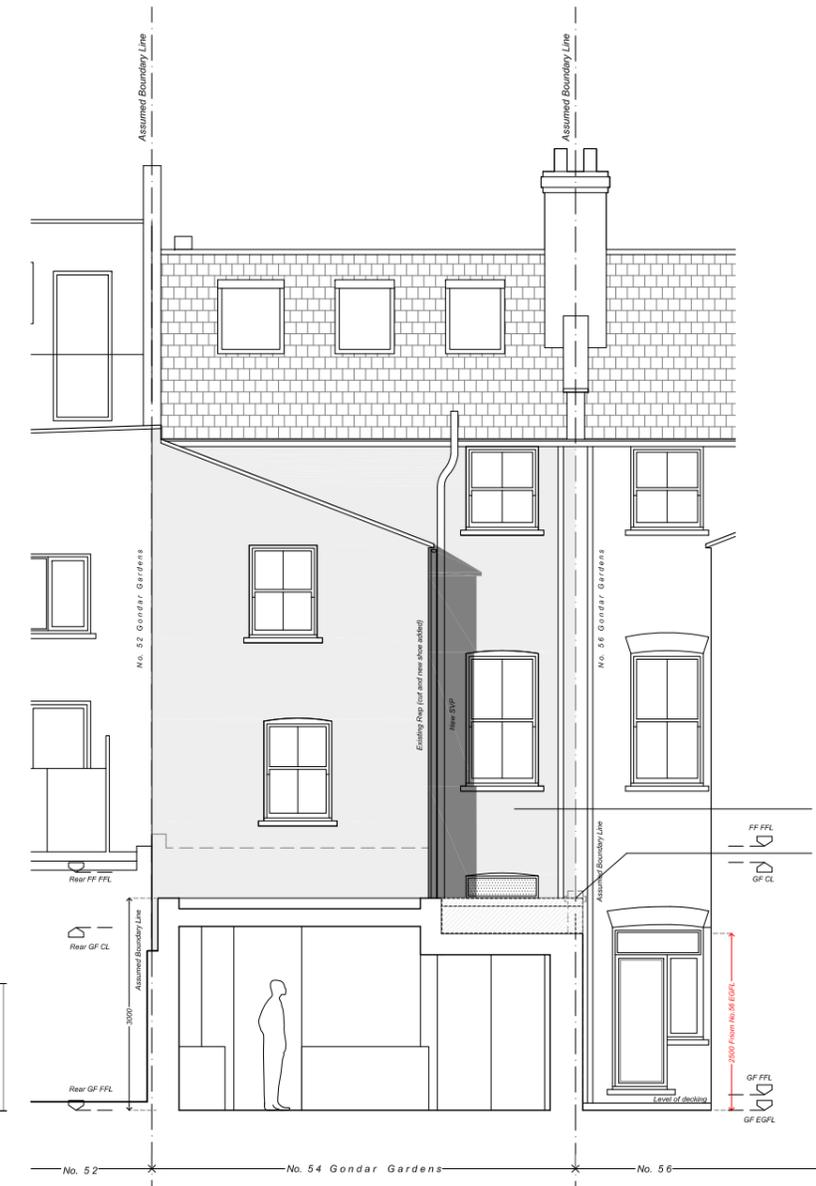

Proposed Section C



**DE
DRAFT**

Architecture | Interiors

Cell Studios - Studio LG3
23-27 Arcola Street
London E8 2DJ
0207 254 4777
dedraft.co.uk
@dedraftlondon

Planning Issue

Project 177
54 Gondar Gardens, NW6
Scott Doran

Drawing No. A200
Proposed Sections 1
Scale 1:100 at A3 + 1:50 at A1

Drawn 22.11.21
Grant Straghan

Revisions

- | | | |
|---|----------|--------------------------|
| A | 22.11.21 | Planning issue |
| B | 18.02.22 | Draft planning amendment |
| C | 24.02.22 | Planning amendment |
| D | 25.04.22 | Planning amendment |
| E | 26.04.22 | Planning amendment |