


Areas to be Removed

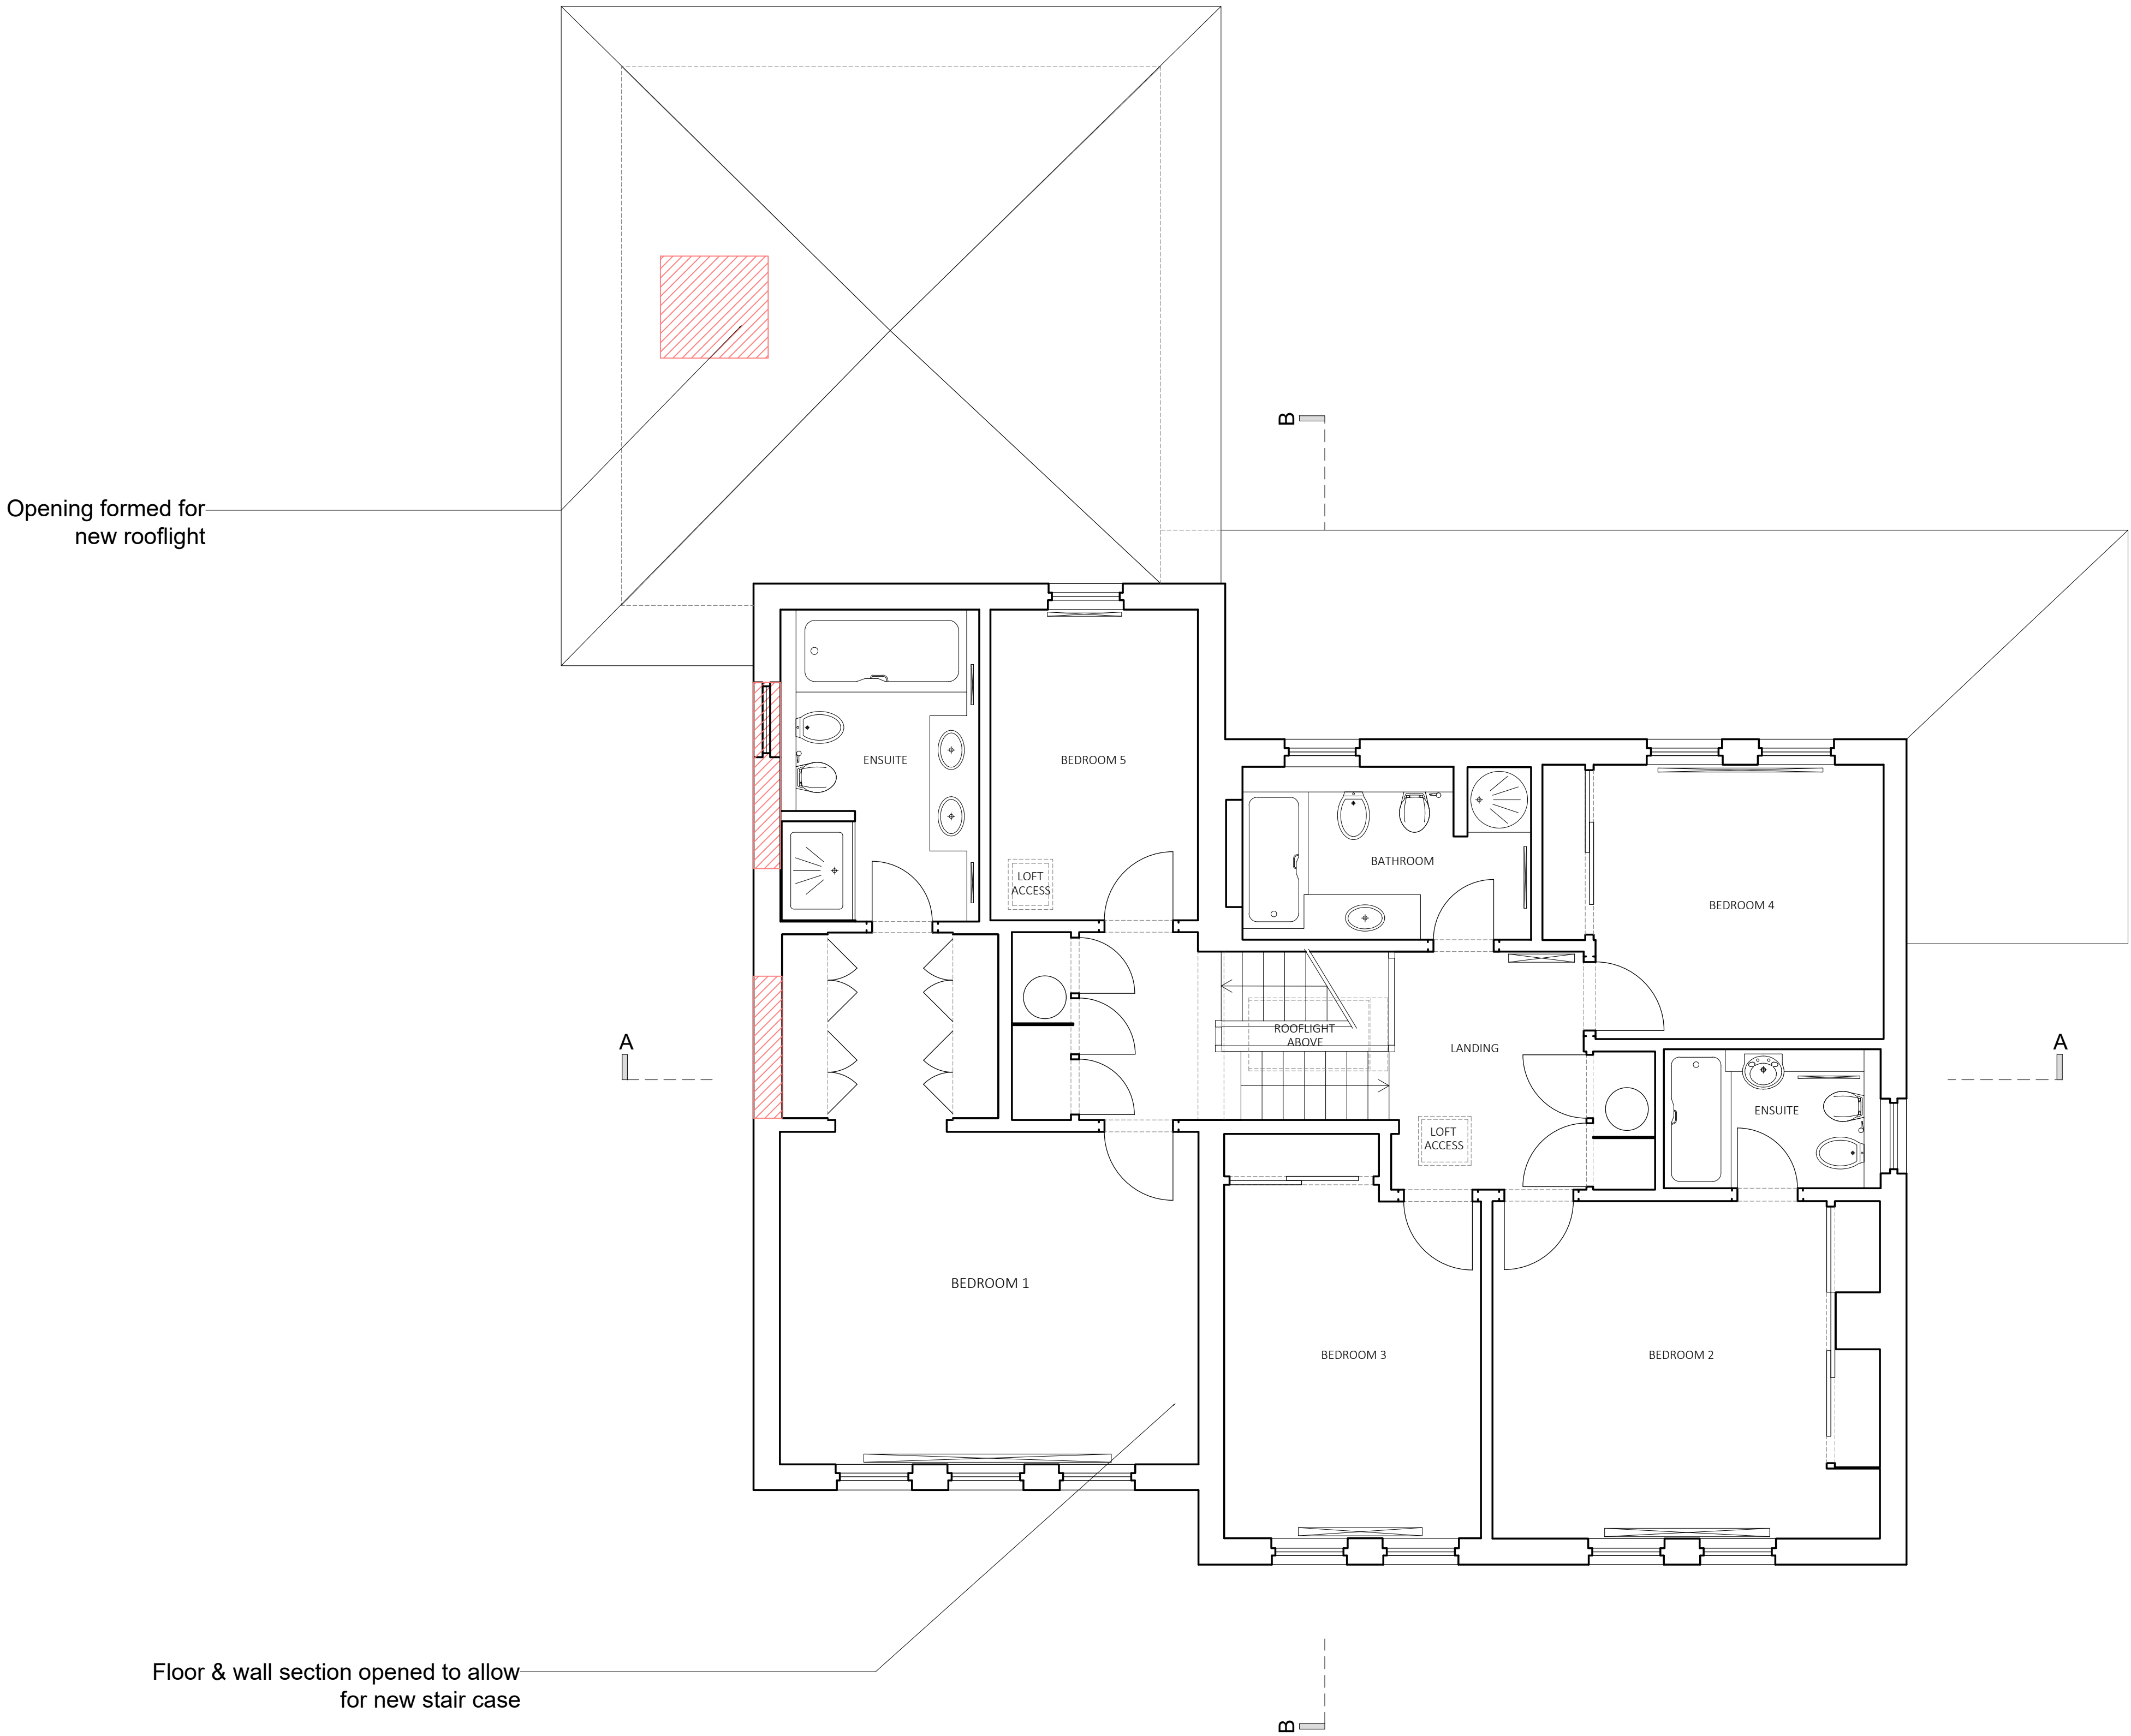

P4	2022.02.23	Updates further to client discussions	GB	RS
P3	2022.02.03	Updates further to client discussions	GB	RS
P2	2022.01.25	Scheme issued to Client, QS & Engineer	GB	RS
P1	2021.11.04	Scheme issued for Planning	GB	RS

rev	date	description	revised by	audited by
stage	PLANNING	drawing title EXISTING Ground Floor Plan	suitability code S2	



LIPTON
PLANT
ARCHITECTS

University House
53-55 East Rd
London
N1 6AH

client
Carole Desfrancois &
David Nahmanovici

project
16 Highfields Grove
London
N6 6HN

CONTRACTORS ARE NOT TO SCALE DIMENSIONS FROM THIS DRAWING

scale	drawn by	audited by	job no	originator	zone	level	type	role	dwg no	revision
1:50@A1 1:100@A3	GB	RS	604	LPA	ZZ	XX	DR	A	30101	P4