
 Areas to be Removed

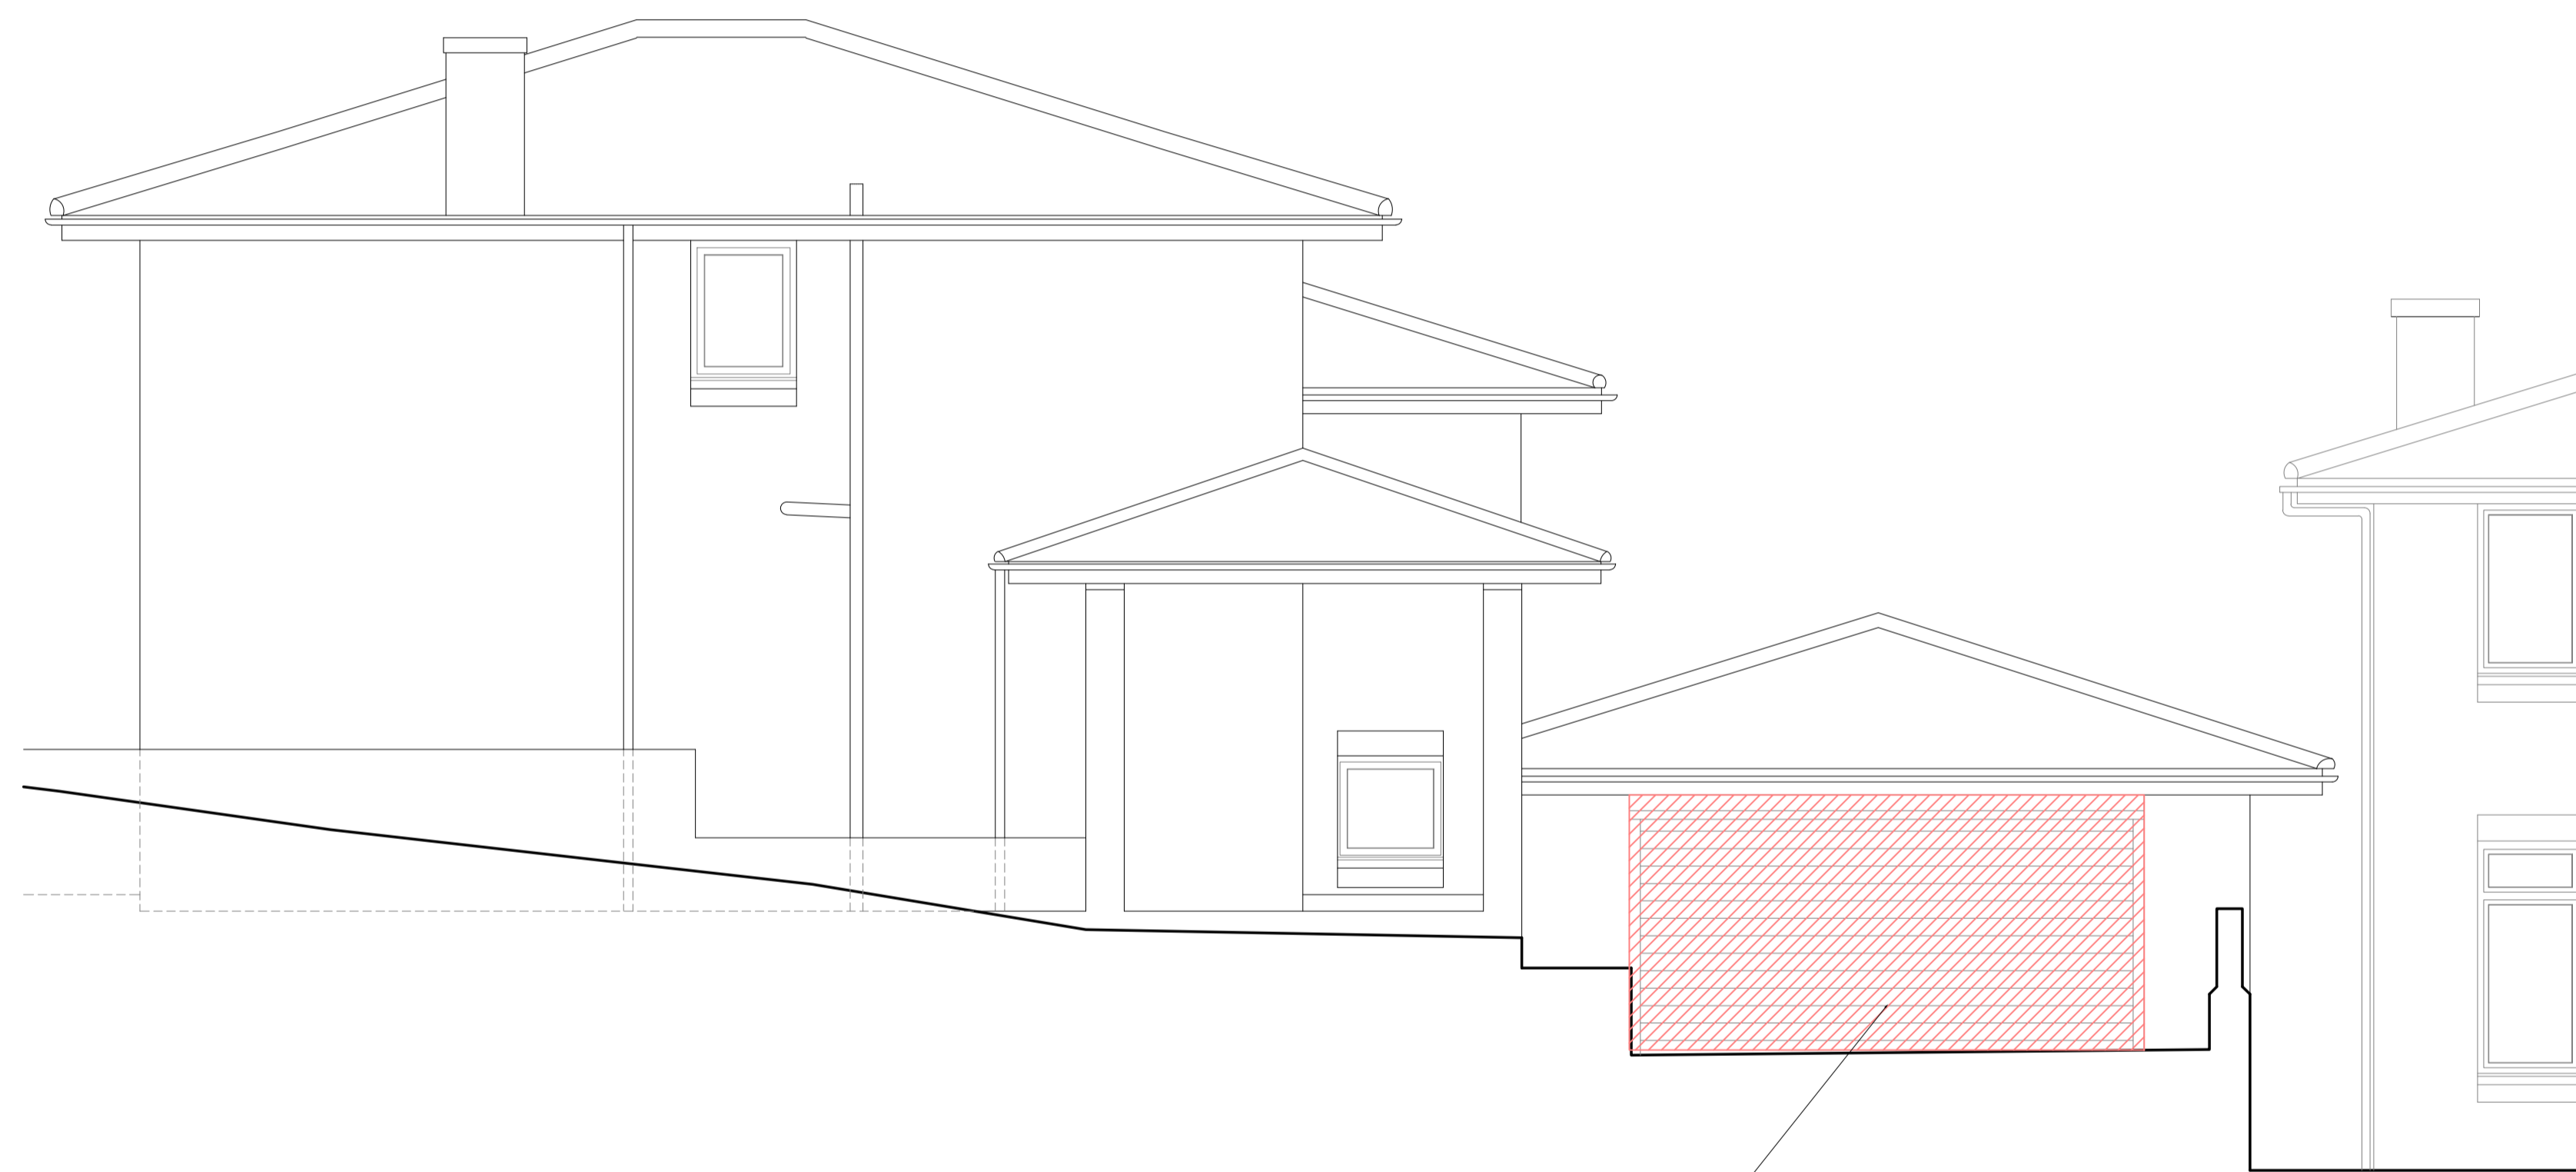

Replace existing garage door with fixed panel with concealed single door

P2	2022.01.25	Scheme issued to Client, QS & Engineer	GB	RS
P1	2021.11.04	Scheme issued for Planning	GB	RS

rev	date	description	revised by	audited by	
stage	PLANNING	drawing title	EXISTING North Elevation	suitability code	S2

CONTRACTORS ARE NOT TO SCALE DIMENSIONS FROM THIS DRAWING



**LIPTON  
PLANT  
ARCHITECTS**

University House  
53-55 East Rd  
London  
N1 5AH

T +44 (0)20 7288 1333  
F +44 (0)20 7288 0333  
E mail@lparchitects.co.uk  
W www.lparchitects.co.uk

client  
Carole Desfrancois &  
David Nahmanovici

project  
16 Highfields Grove  
London  
N6 6HN

THIS DRAWING IS COPYRIGHT

scale	drawn by	audited by	job no	originator	zone	level	type	role	dwg no	revision
1:50@A1 1:100@A3	GB	RS	604	LPA	ZZ	XX	DR	A	30203	P2