


PLANNING DRAWINGS

SCALE VARIES

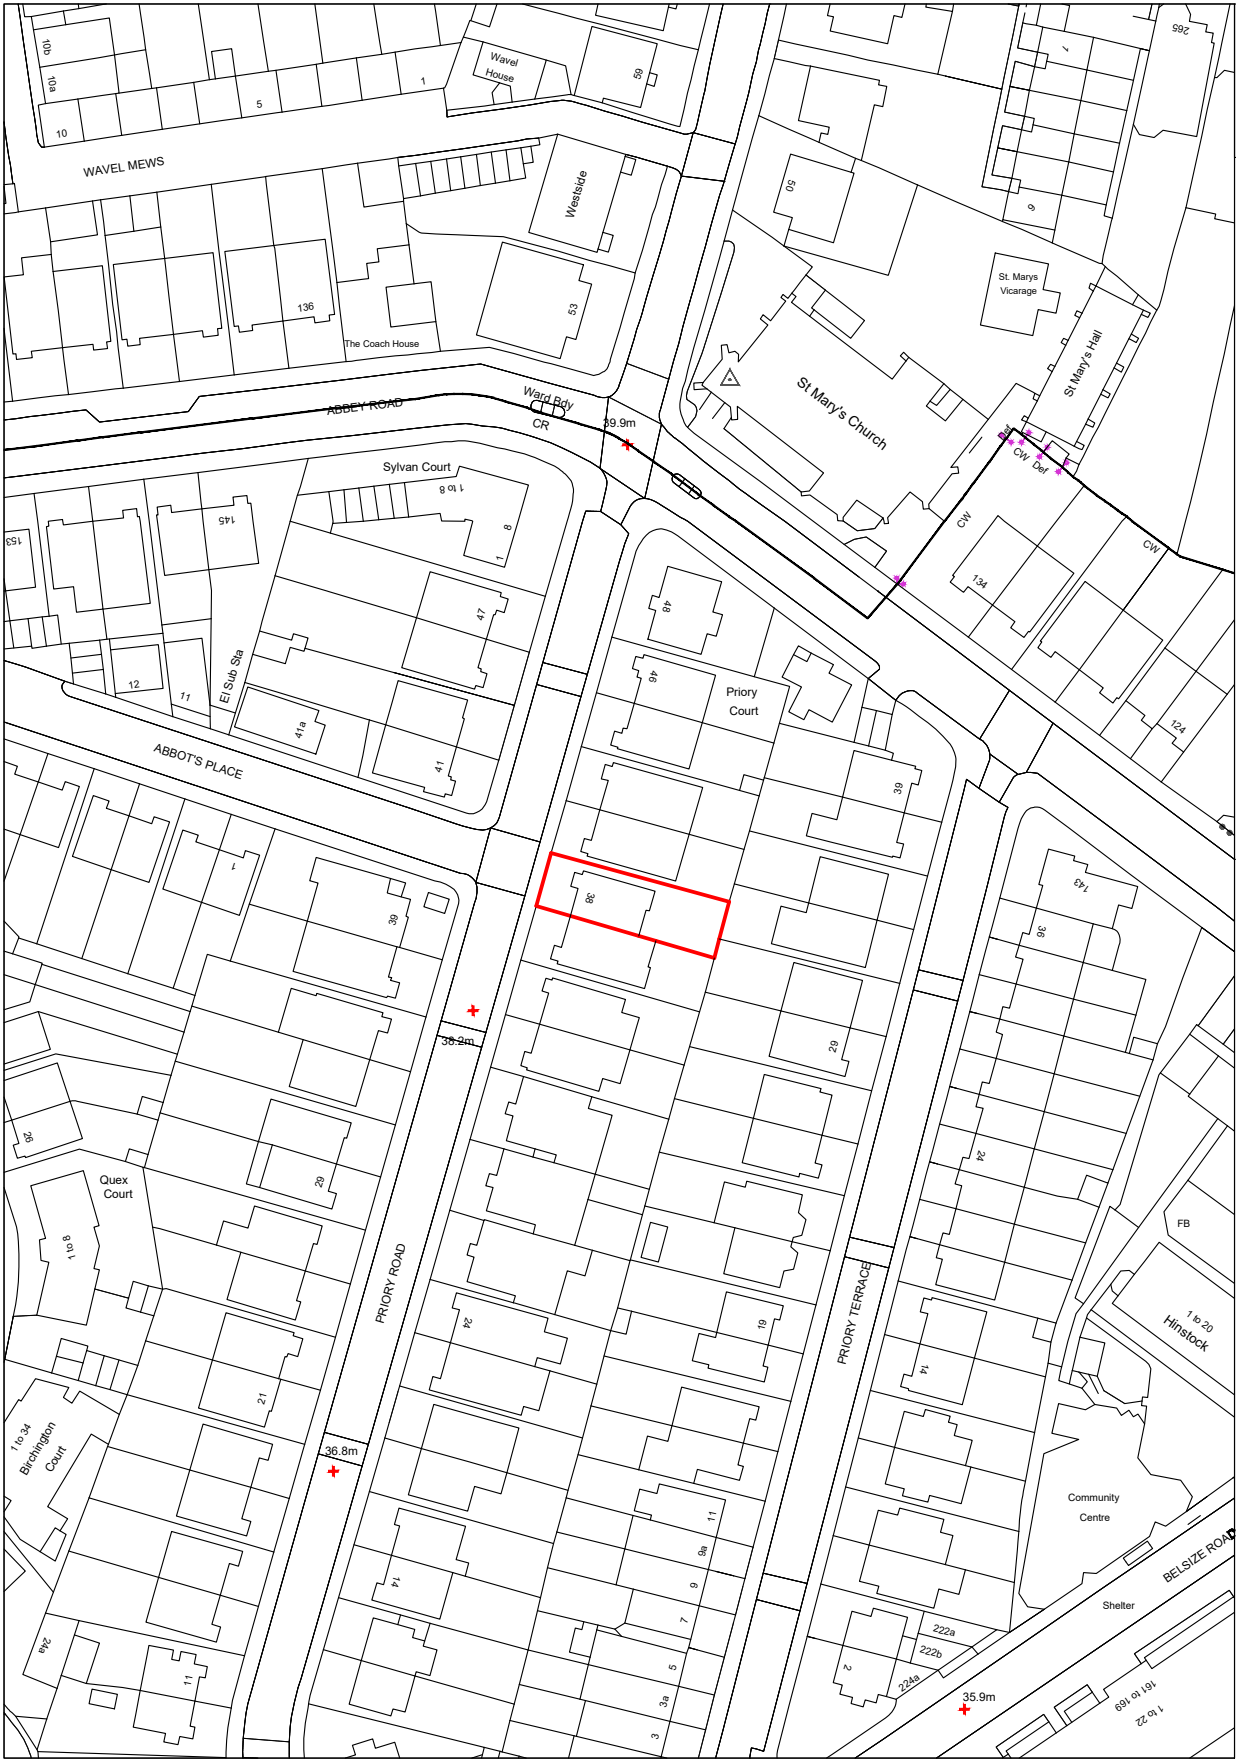

SITE PLAN 1:1250



BLOCK PLAN 1:500

REVISIONS	
REV	DESCRIPTION

**NOTES:**

1. Do not scale. Please dimensions are to be undertaken as current information. All dimensions are to be checked and confirmed on site prior to any work undertaken by the contractor. Any discrepancies found to be immediately reported to the client.

2. Masterplan Design Ltd has been engaged solely for providing Planning. Details of Building Regulations drawings for this project, and will not be held liable for any errors committed for use or otherwise. Any further services from Masterplan Design Ltd would need to be agreed in writing.

**1. CONSULT**

This drawing is the copyright of Masterplan Design Ltd and is intended for the sole use of the person named above. It is not to be reproduced without the permission of Masterplan Design Ltd.

DRAWING STAGE	
FEASIBILITY	TENDER
PLANNING	CONSTRUCTION
BUILDING REGULATIONS	AS BUILT

**PROJECT:** 38 PRIORY ROAD, LONDON, NW64S

**PROJECT DESCRIPTION:**

- SINGLE STOREY REAR EXTENSION TO LOWER GF FLAT
- CONVERSION OF UPPER FLOORS FROM DWELLING INTO 3 X 2 BED FLATS

**CLIENT:** RAMI INTERNATIONAL LTD

**SHEET TITLE:** SITE PLANS

**REF:** MPD-1179-PL-01-A

**SCALE:** 1:100 @ A1

**DATE:** 14.04.2021

**DRAWN:** FM **CHECKED:** SN

**MASTERPLAN**