



PLANNING DRAWINGS


SCALE 1:100

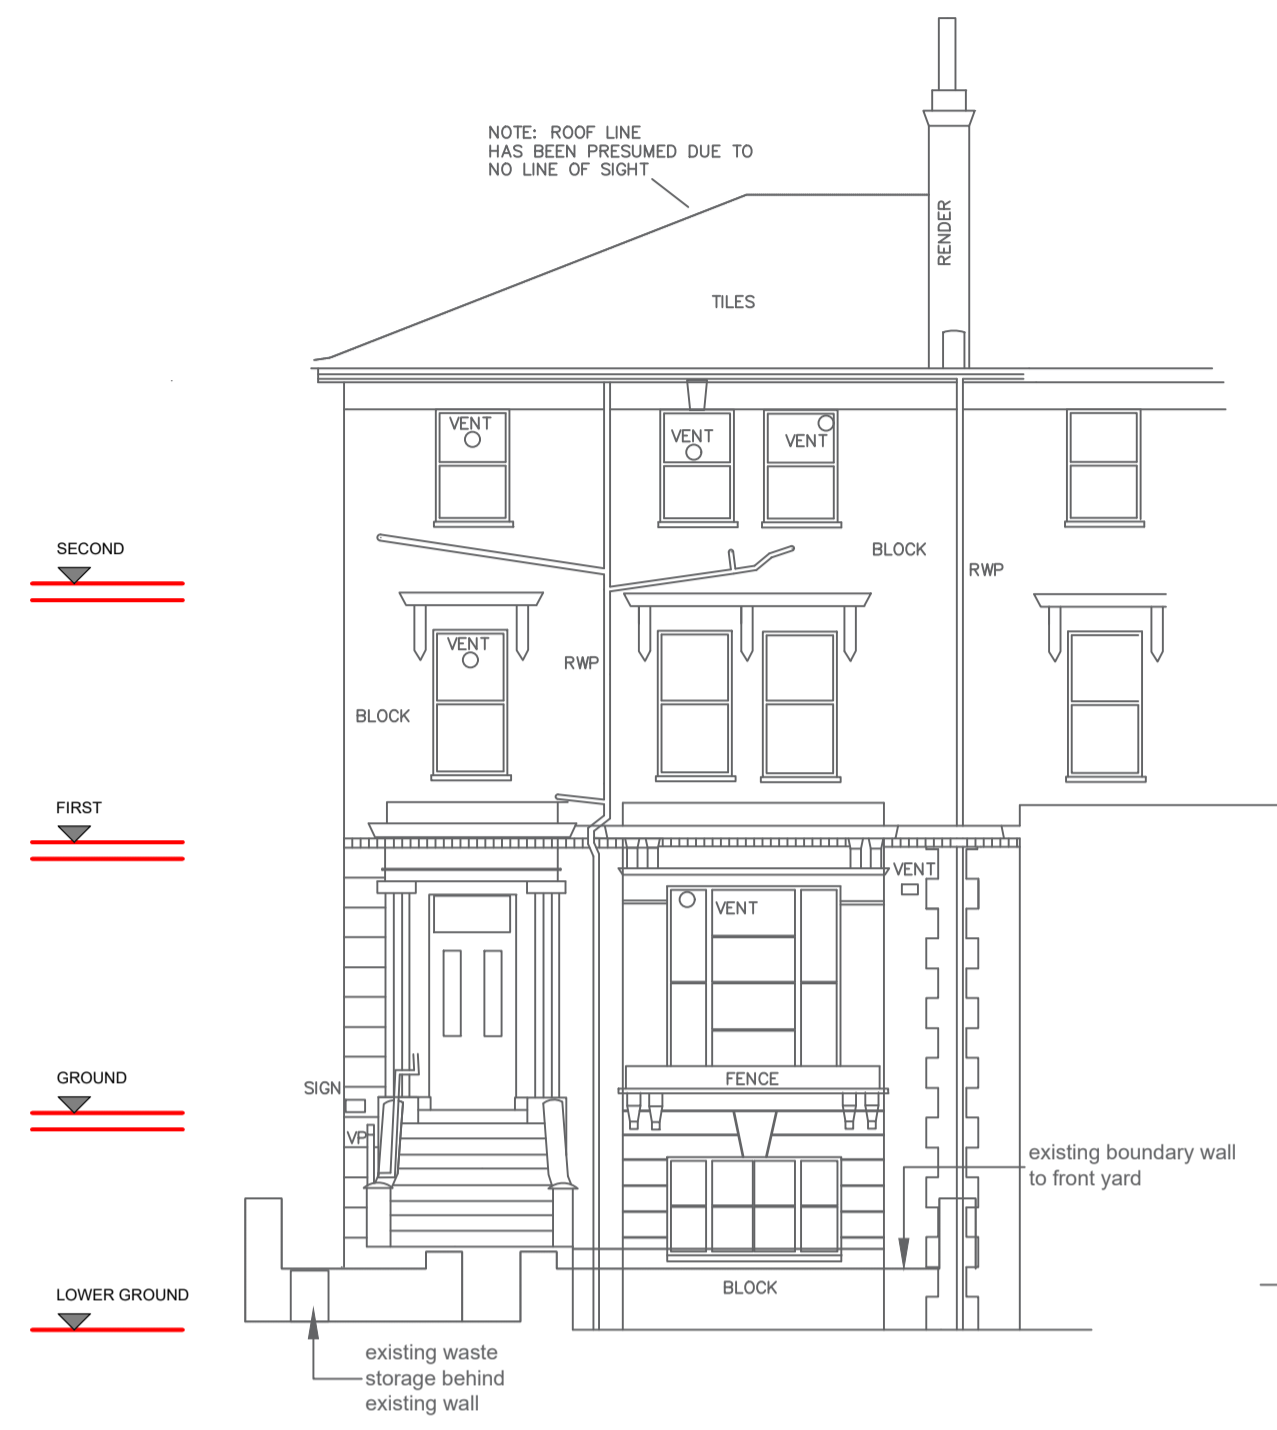


DATUM 5.00m
PROPOSED WEST ELEVATION OF 42 PRIORY ROAD

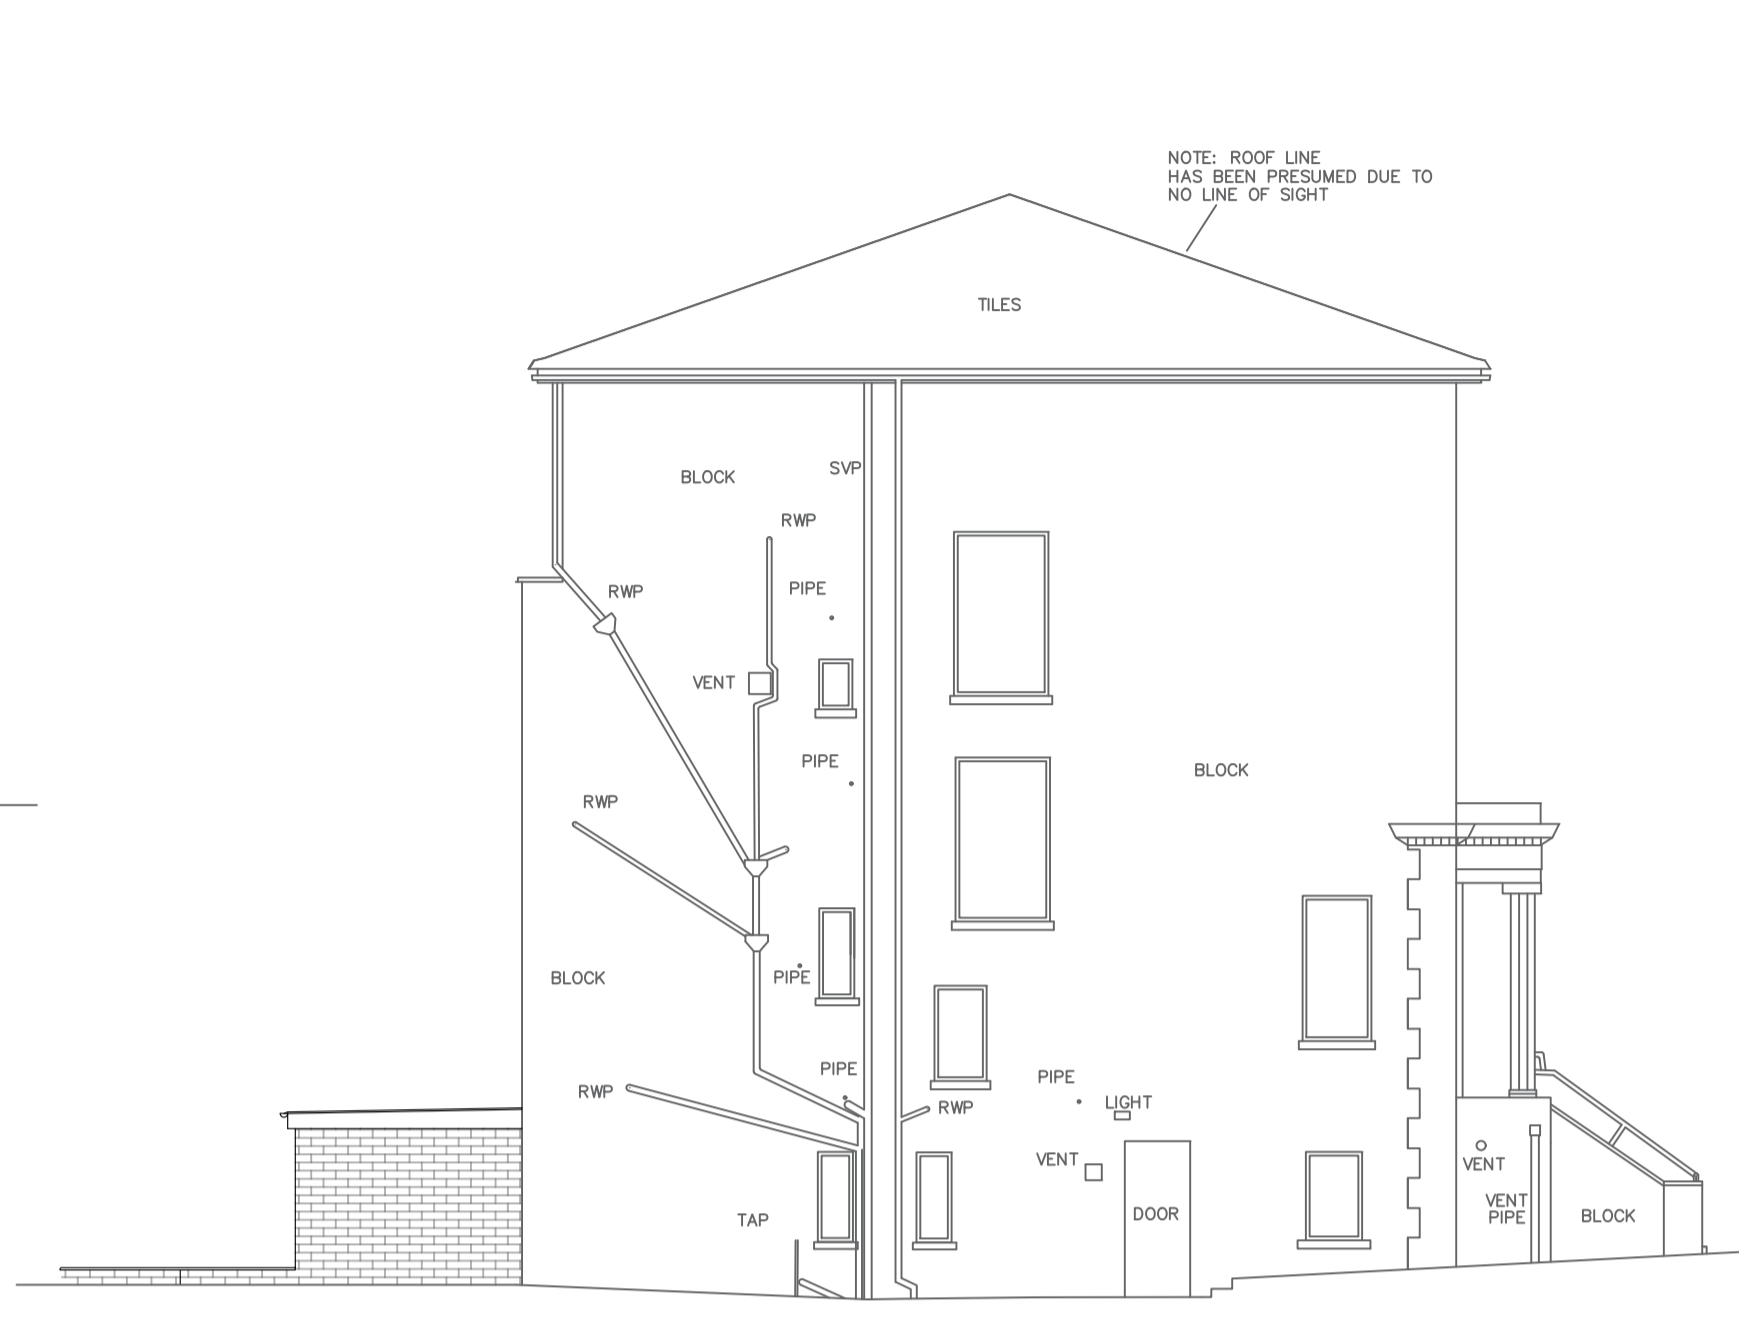


DATUM 5.00m
PROPOSED NORTH ELEVATION OF 42 PRIORY ROAD

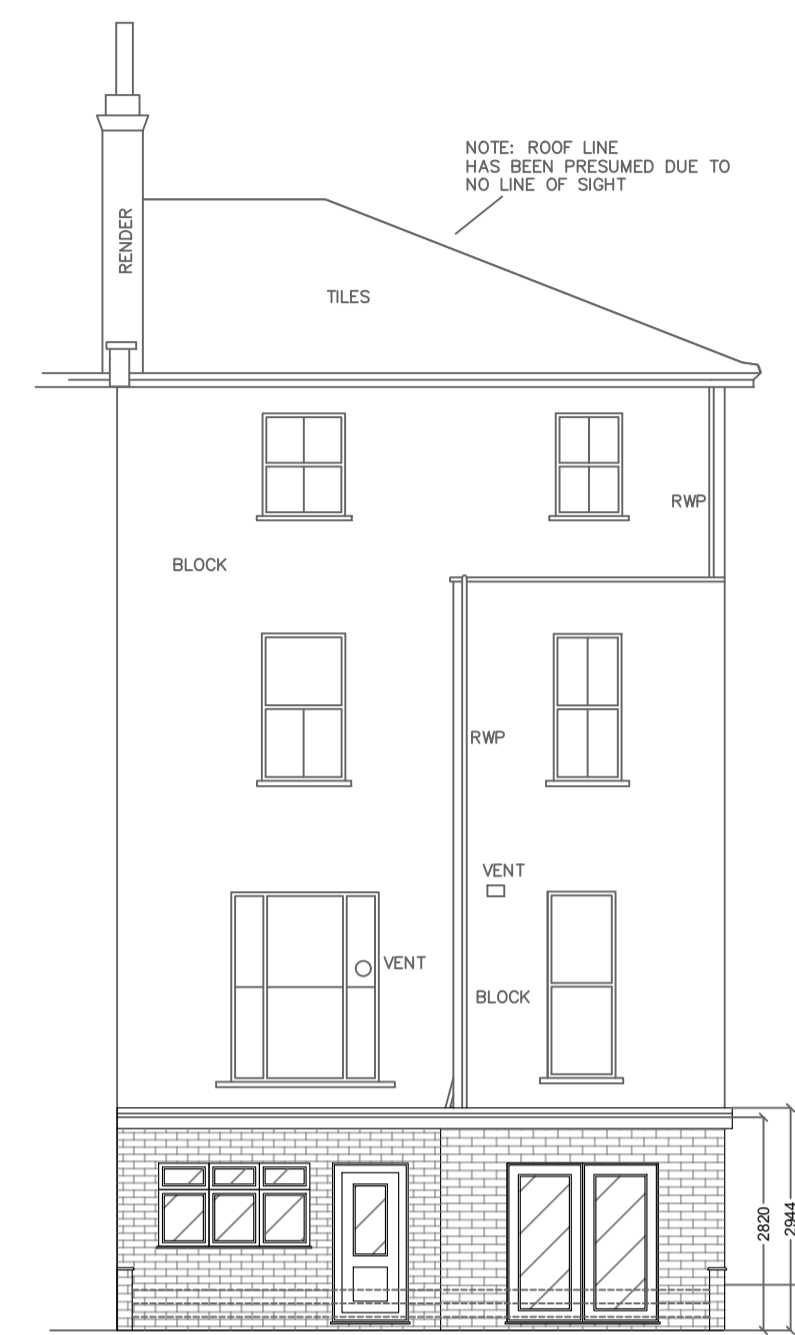


DATUM 5.00m
PROPOSED EAST ELEVATION OF 42 PRIORY ROAD

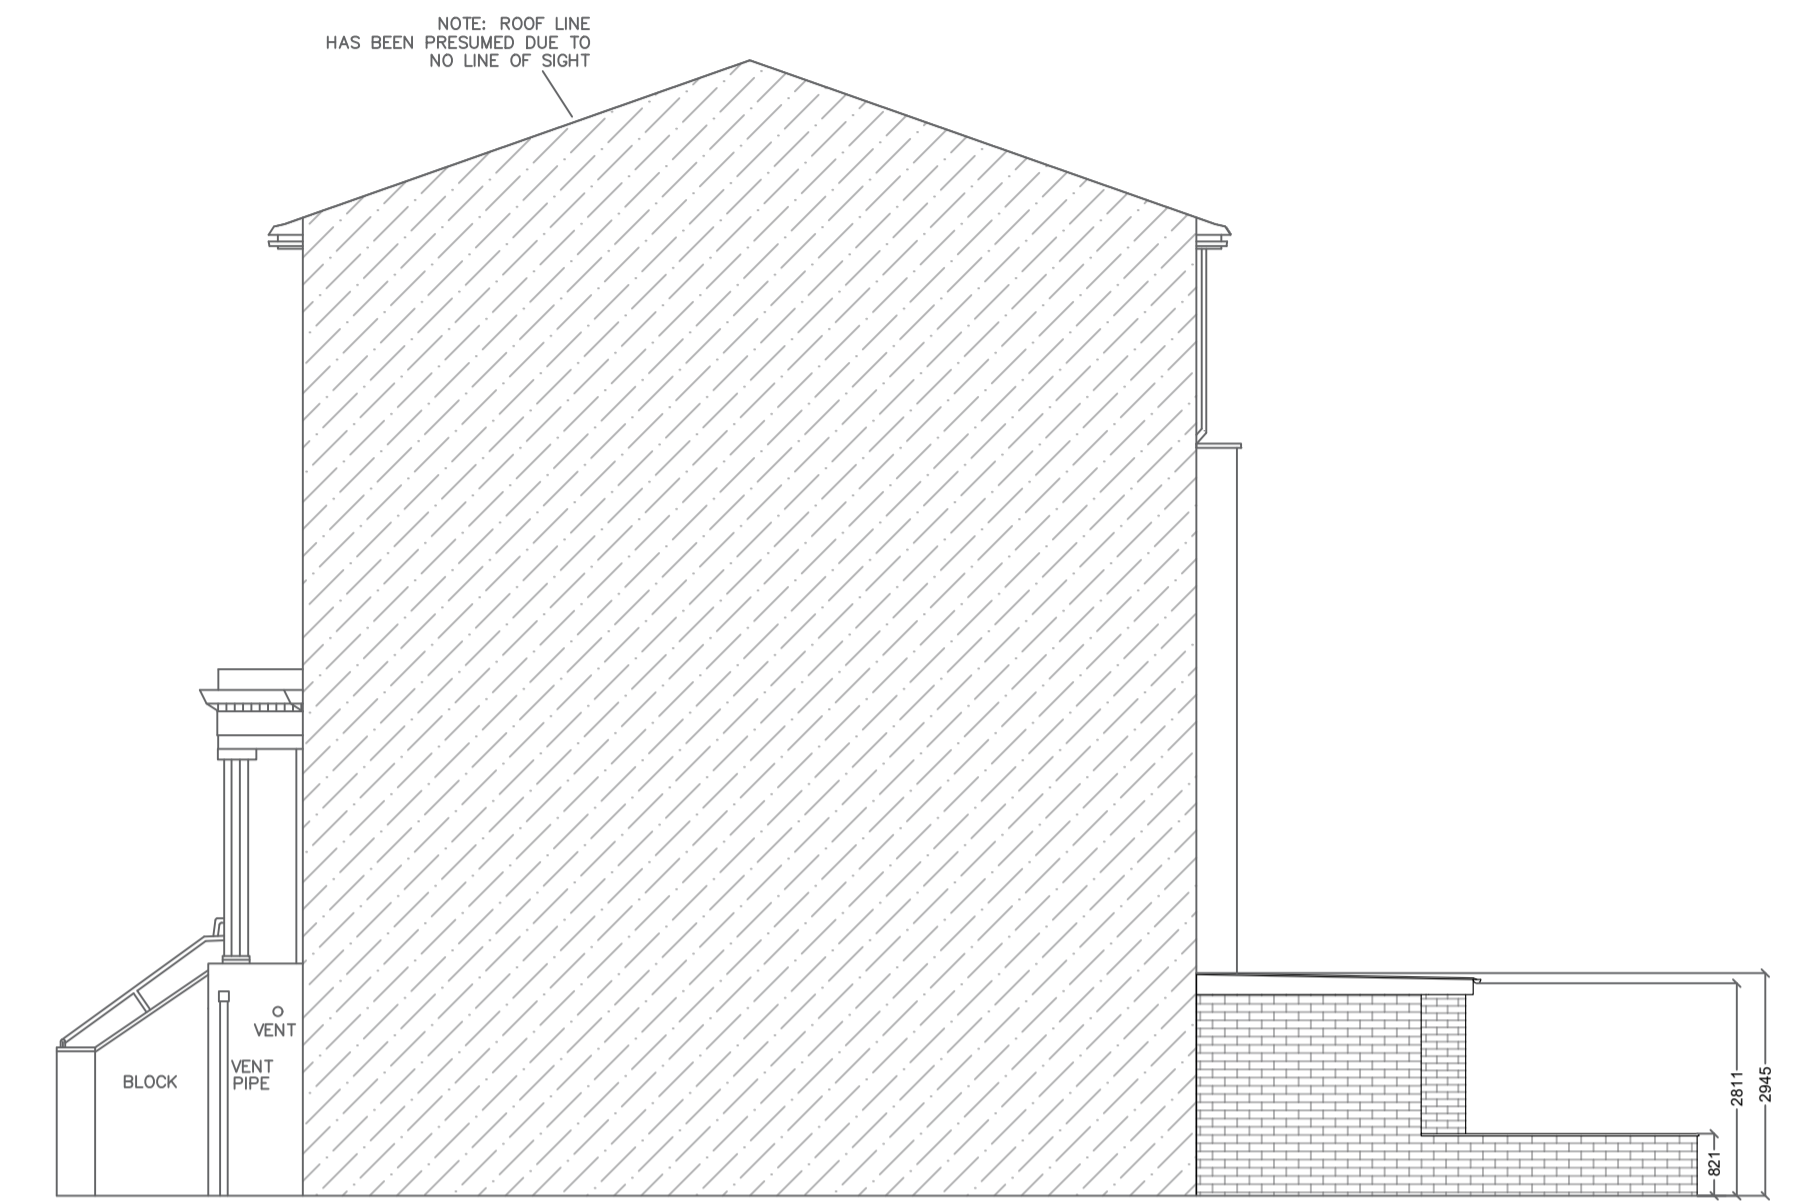


DATUM 5.00m
PROPOSED NORTH ELEVATION OF 42 PRIORY ROAD

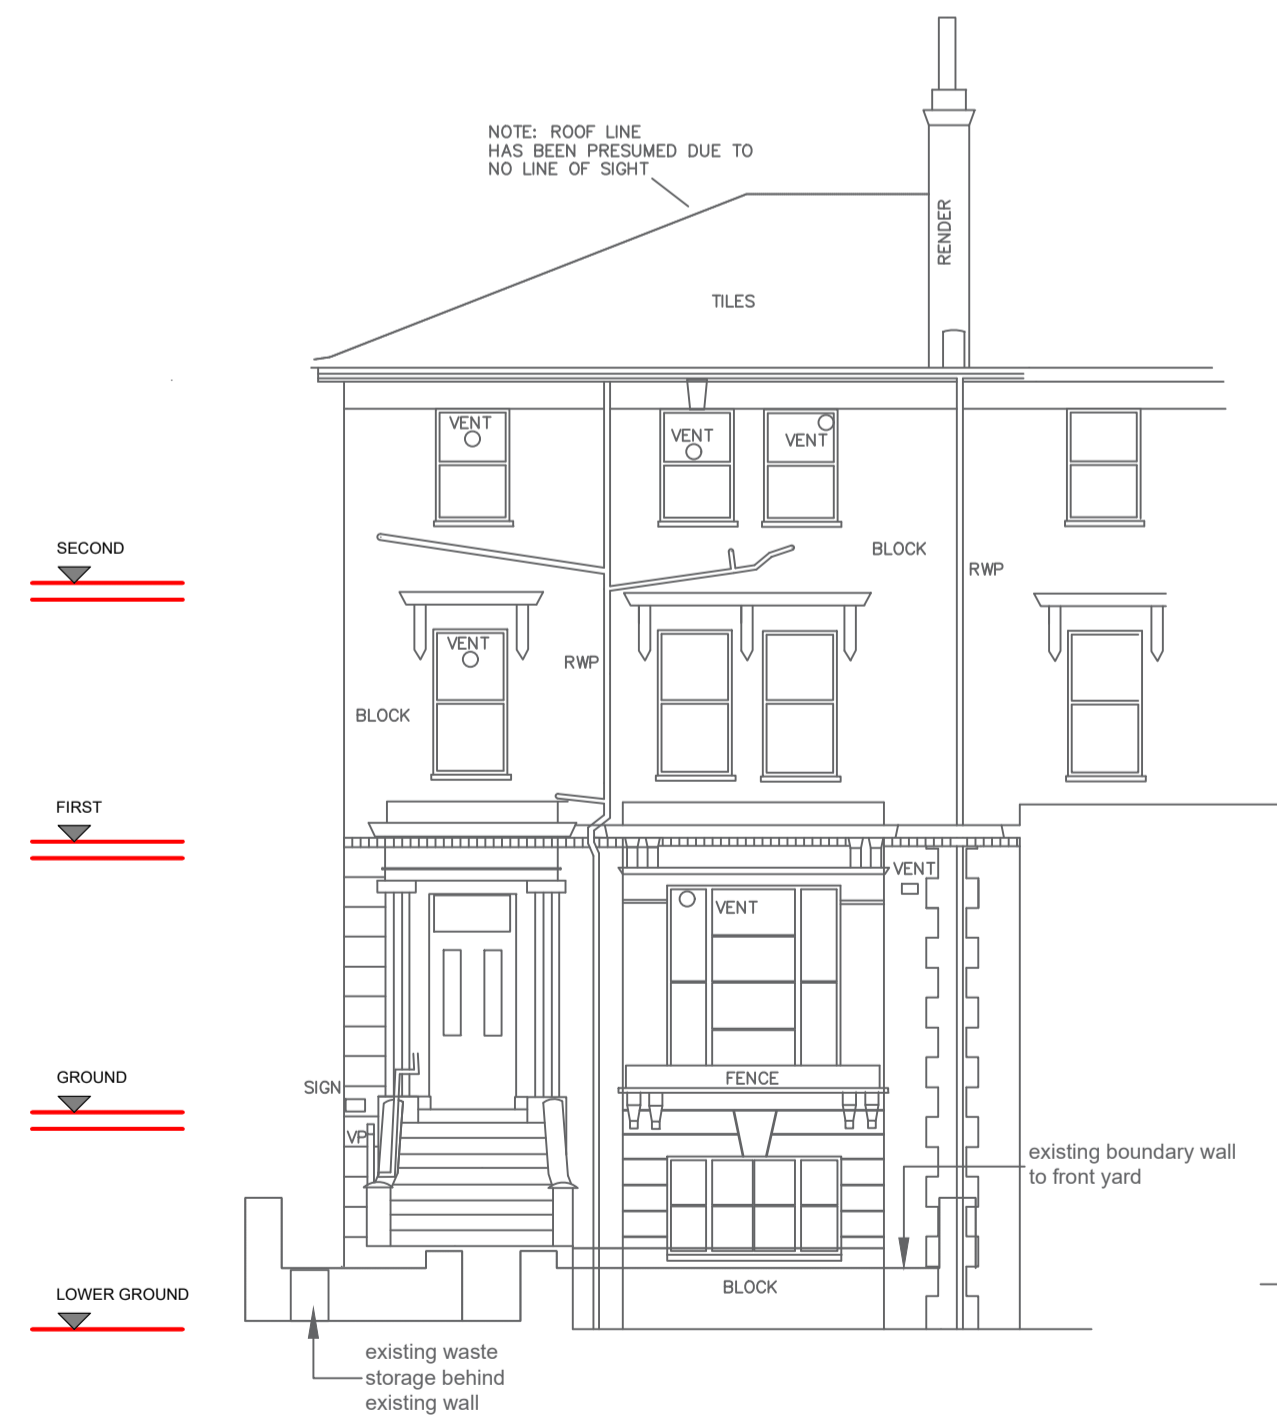


DATUM 5.00m
EXISTING WEST ELEVATION OF 42 PRIORY ROAD

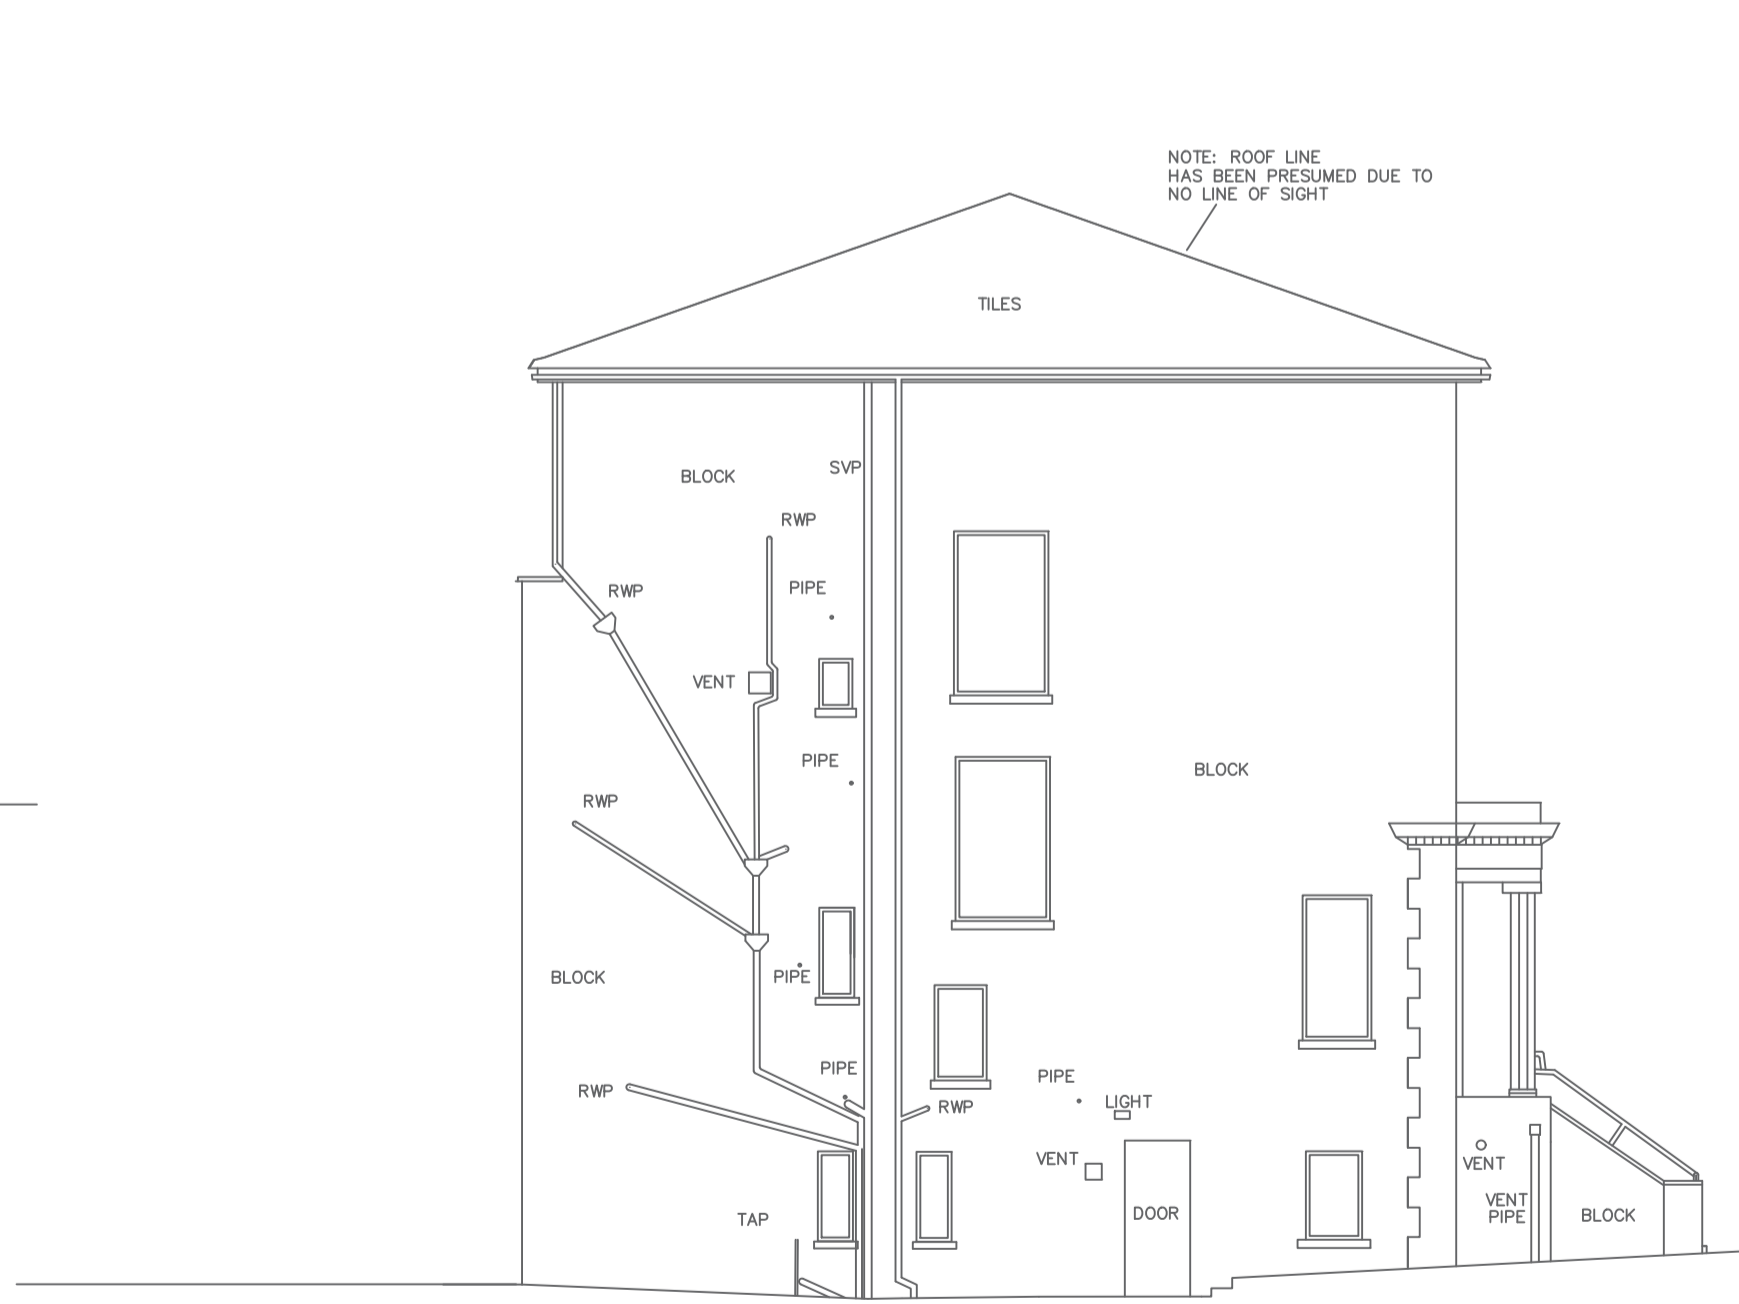

DATUM 5.00m
EXISTING NORTH ELEVATION OF 42 PRIORY ROAD

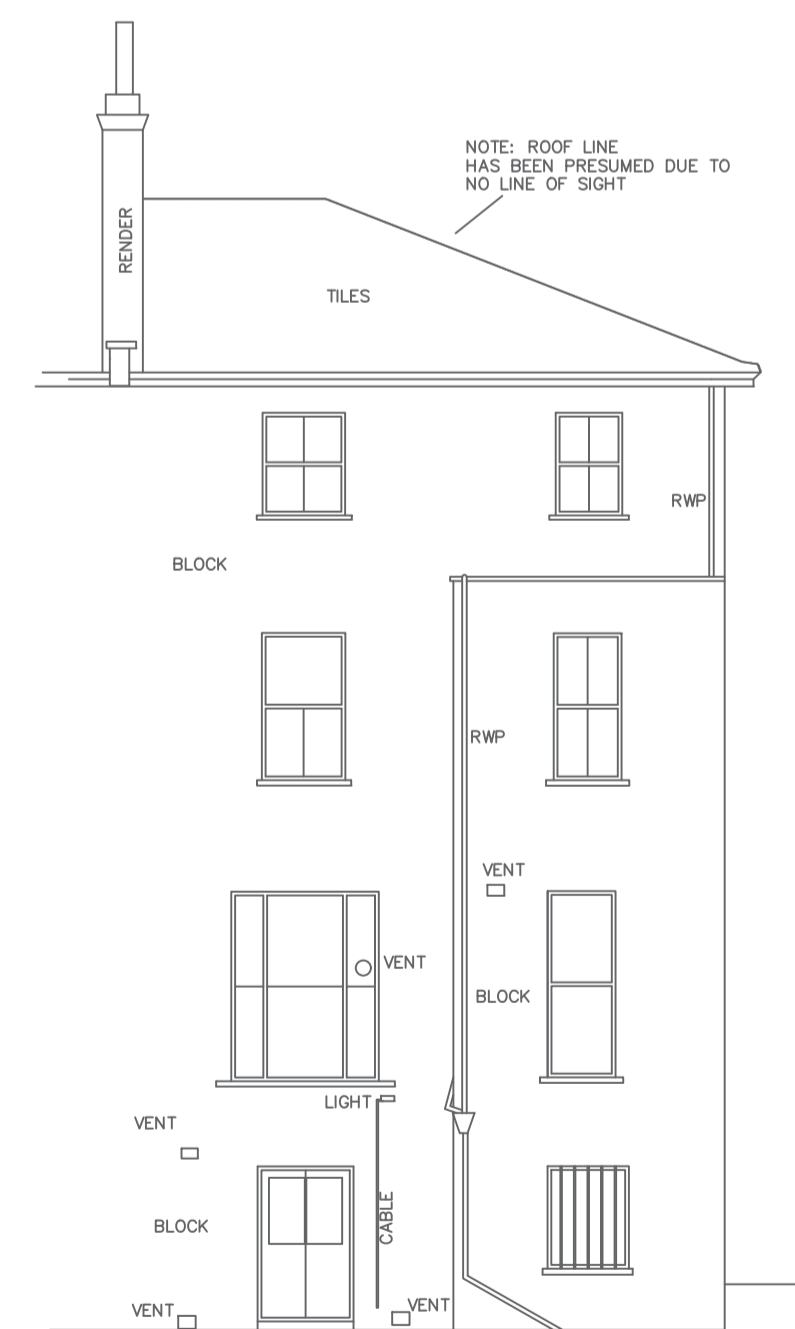

DATUM 5.00m
EXISTING EAST ELEVATION OF 42 PRIORY ROAD

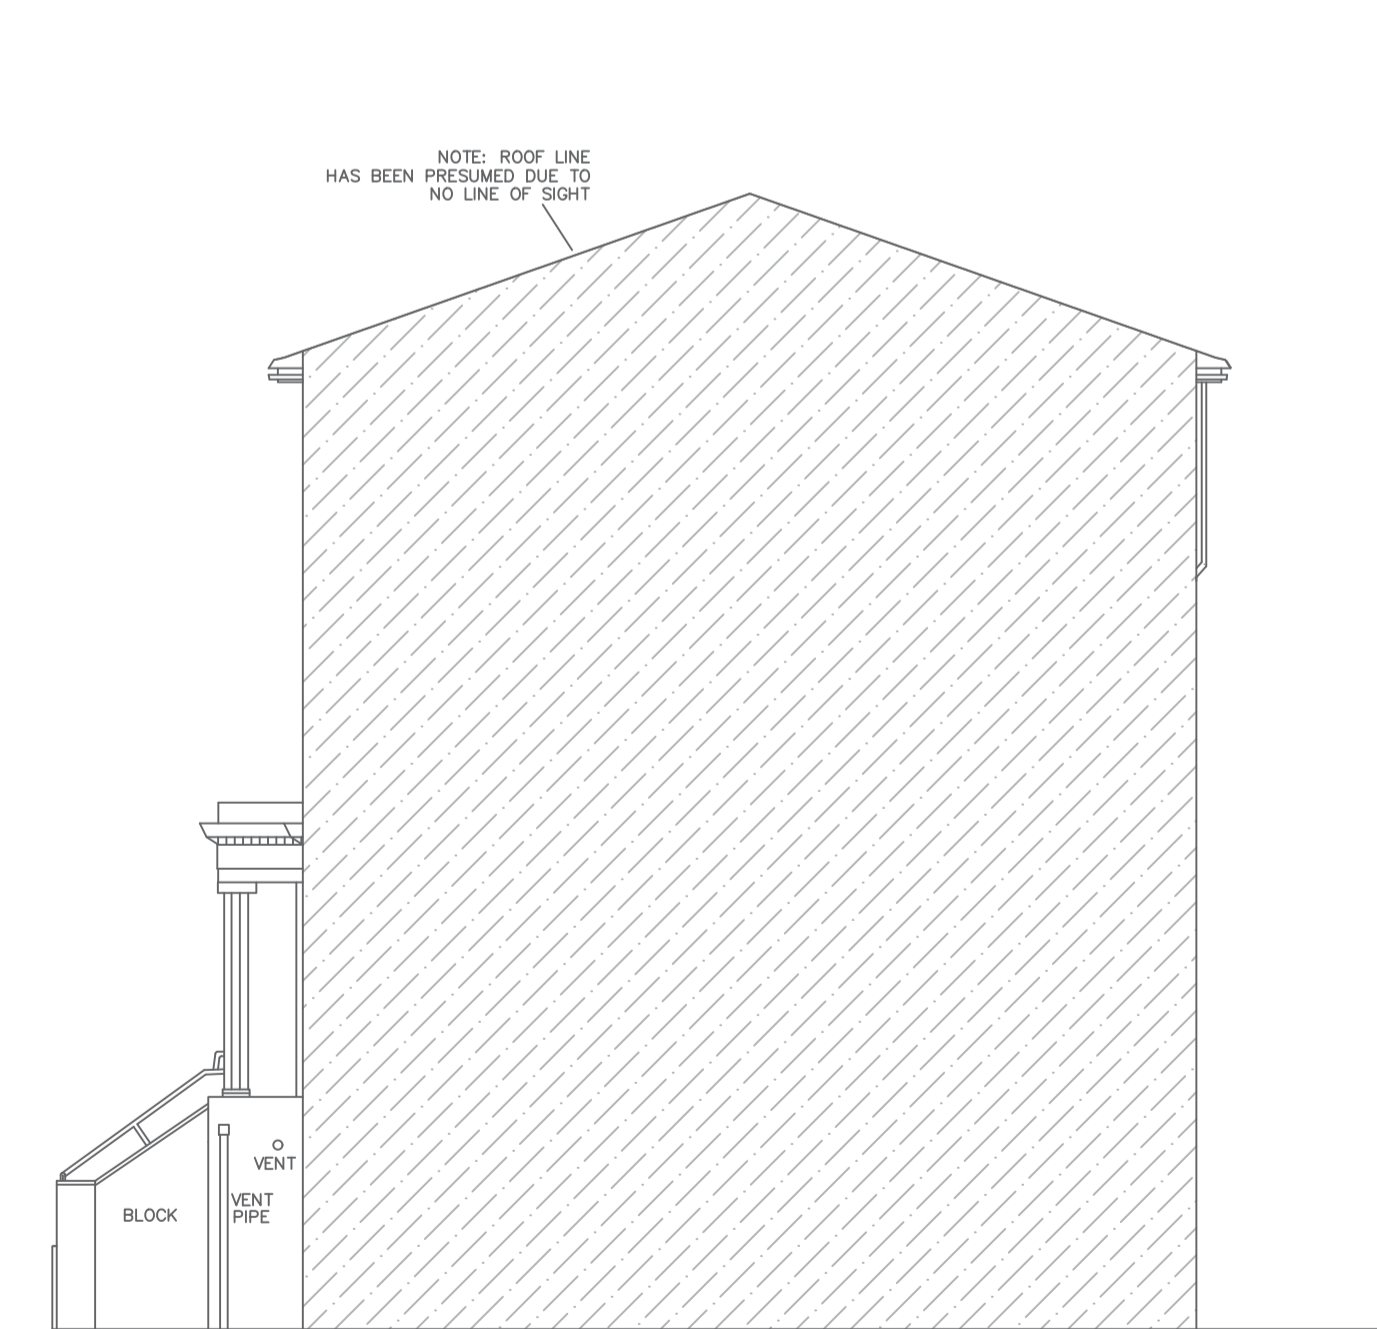

DATUM 5.00m
EXISTING NORTH ELEVATION OF 42 PRIORY ROAD

REVISIONS			
REV	DESCRIPTION	BY	DATE

NOTES:

1. Do not scale. Please dimensions are to be undertaken as correct information. All dimensions are to be checked and confirmed on site prior to any work undertaken by the contractor. Any discrepancies must be immediately reported to the consultants. If in doubt please ask.
2. Masterplan Design Ltd have been employed solely for producing Planning (Controlled Building Regulations) drawings for the project, and will not be held liable for any errors or omissions for site or elsewhere. Any further services from Masterplan Design Ltd would need to be agreed in writing.
3. COPYRIGHT: This drawing is the copyright of Masterplan Design Ltd and is intended for the sole use of the client named above. It is not to be reproduced without the permission of Masterplan Design Ltd.

DRAWING STAGE:	
FEASIBILITY	TENDER
PLANNING	CONSTRUCTION
BUILDING REGULATIONS	AS BUILT

PROJECT: 38 PRIORY ROAD, LONDON, NW6 5SJ

PROJECT DESCRIPTION:

- SINGLE STOREY REAR EXTENSION TO LOWER GF FLAT
- CONVERSION OF UPPER FLOORS FROM DWELLING INTO 3 X 2 BED FLATS

CLIENT: RAMI INTERNATIONAL LTD

SHEET TITLE: EXISTING/PROPOSED ELEVATIONS

REF: MPD-1179-PL-03-A

SCALE: 1:100 @ A1

DATE: 14.04.2021

DRAWN: FM **CHECKED:** SN



MASTERPLAN DESIGN